


amended 06-12-22
 garage footprint reduced and relocated
 to maintain clearance from site boundary of min 2m
 garage ridge height reduced to 4m

proposed site plan

proposed alterations and refurbishment
 including elevational changes and construction
 of 2 car gagage with summer kitchen at
538 Newchurch Road
Rawtenstall

scale 1:100 @ A1

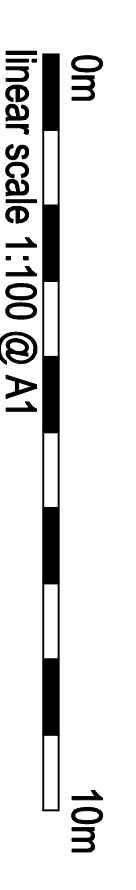

drawing number PG-18-07-22-BB