



Proposed Materials :


Roof : natural slate
Walls : coursed stone

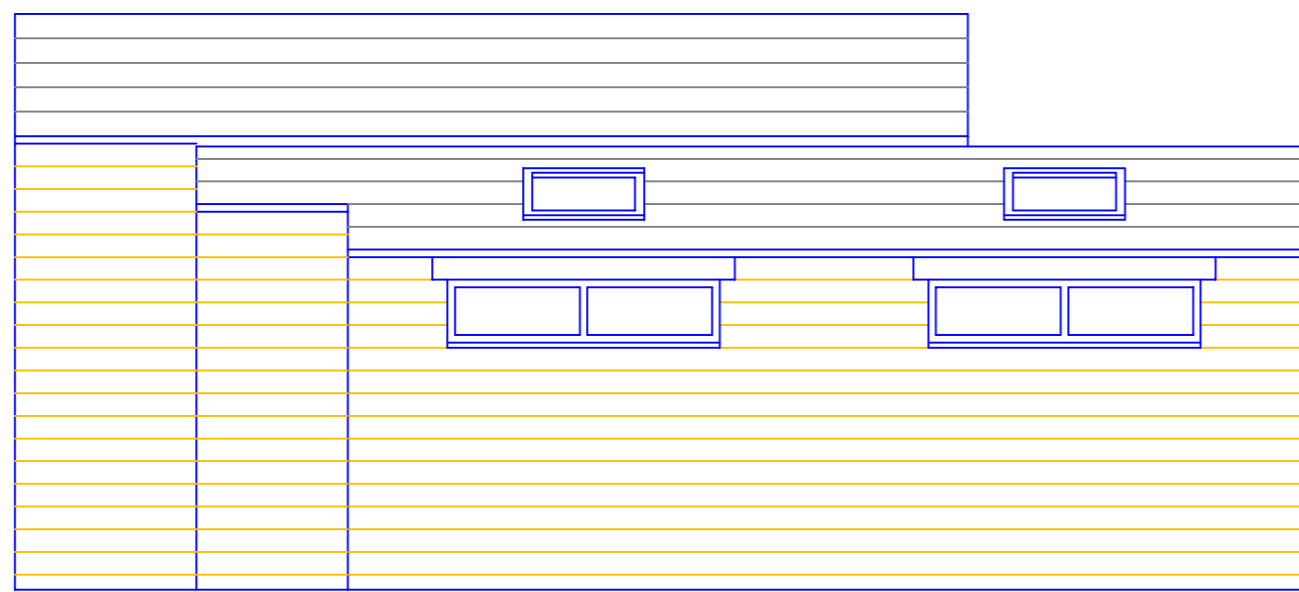

Proposed Front (Station Road) Elevation

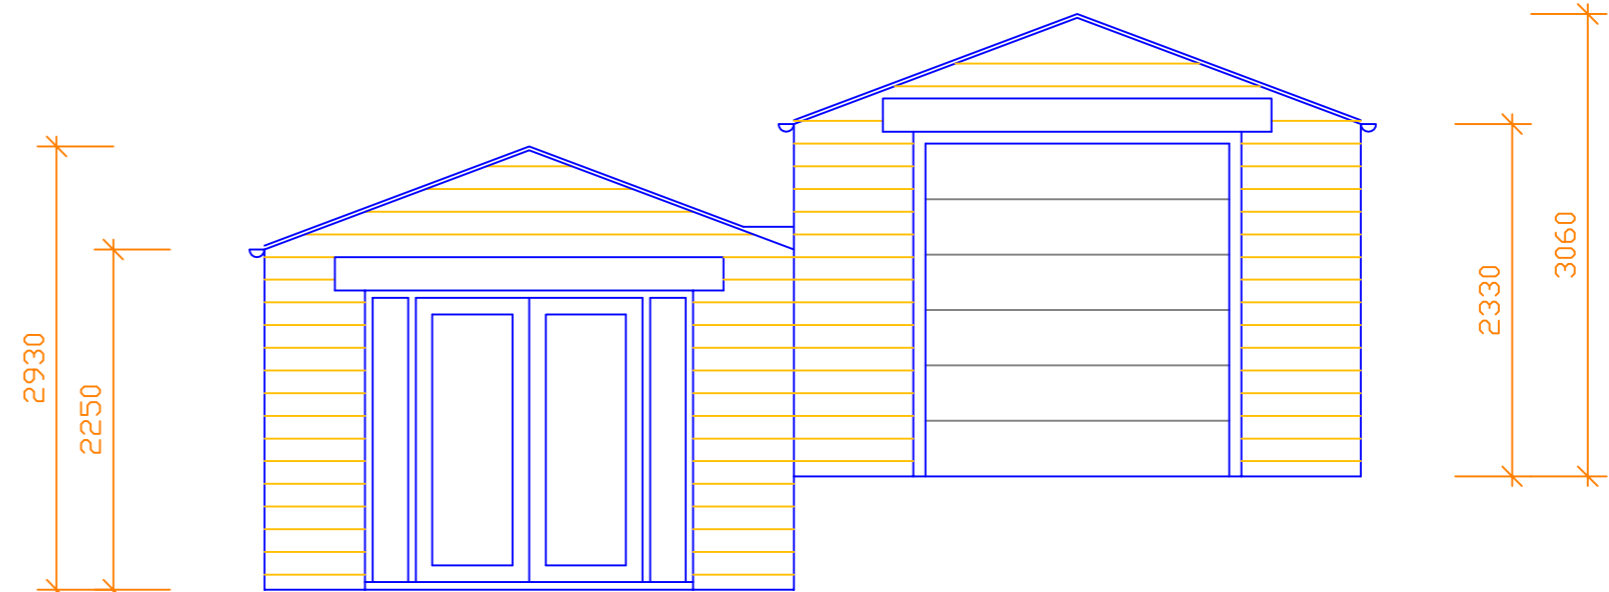

Proposed Side Elevation

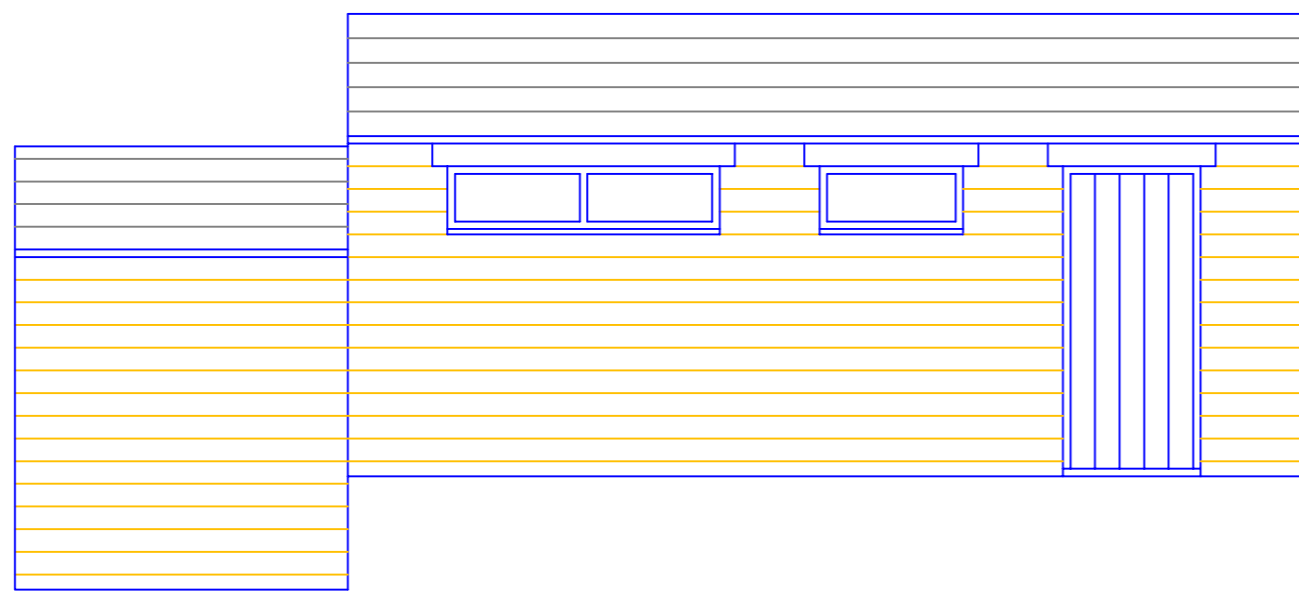

Proposed Rear Elevation



Proposed Side Elevation

- C Garage 1 becomes home office/gym with French doors 17.01.2024
- B Each garage reduced in width 21.05.2023
- A Rear elevation rectified 13.05.2023

0 1 2 3 m

This drawing and design concept is the property of PPY design. It should not be reproduced without written permission

2 Helmshore Road, Holcombe Village
Ramsbottom, Lancashire BL8 4PA

Gary Dearden BA(hons) DipArch RIBA
gary@ppy-design.co.uk www.ppy-design.co.uk
T. 01706 822731 M. 07712 669482

525 Helmshore Road Helmshore Rossendale BB4 4LQ		scale 1:50 at A1 April 2023
MH1-04C		
Proposed Garage and Home Office/Gym		
PPY design Ltd		