


South Elevation
Scale 1:100

East Elevation
Scale 1:100


North Elevation from road
Scale 1:100

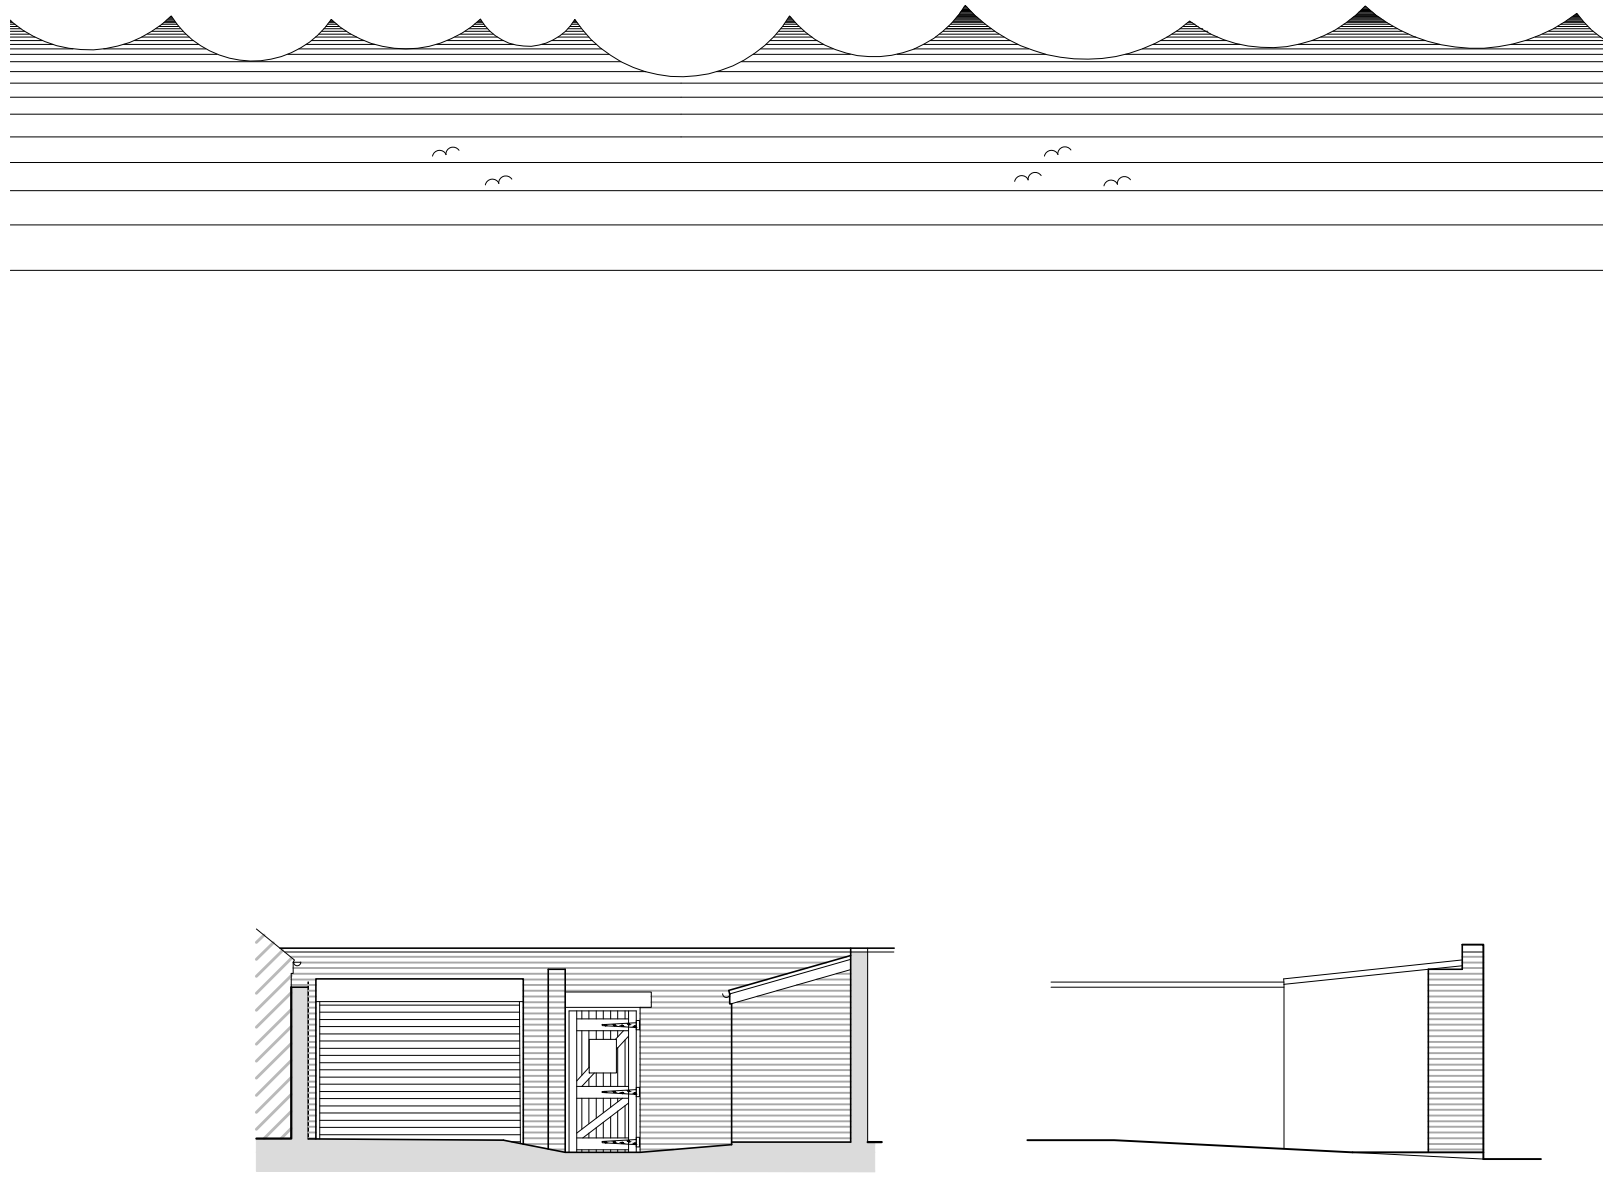


South Elevation
Scale 1:100

East Elevation
Scale 1:100

North Elevation from road
Scale 1:100

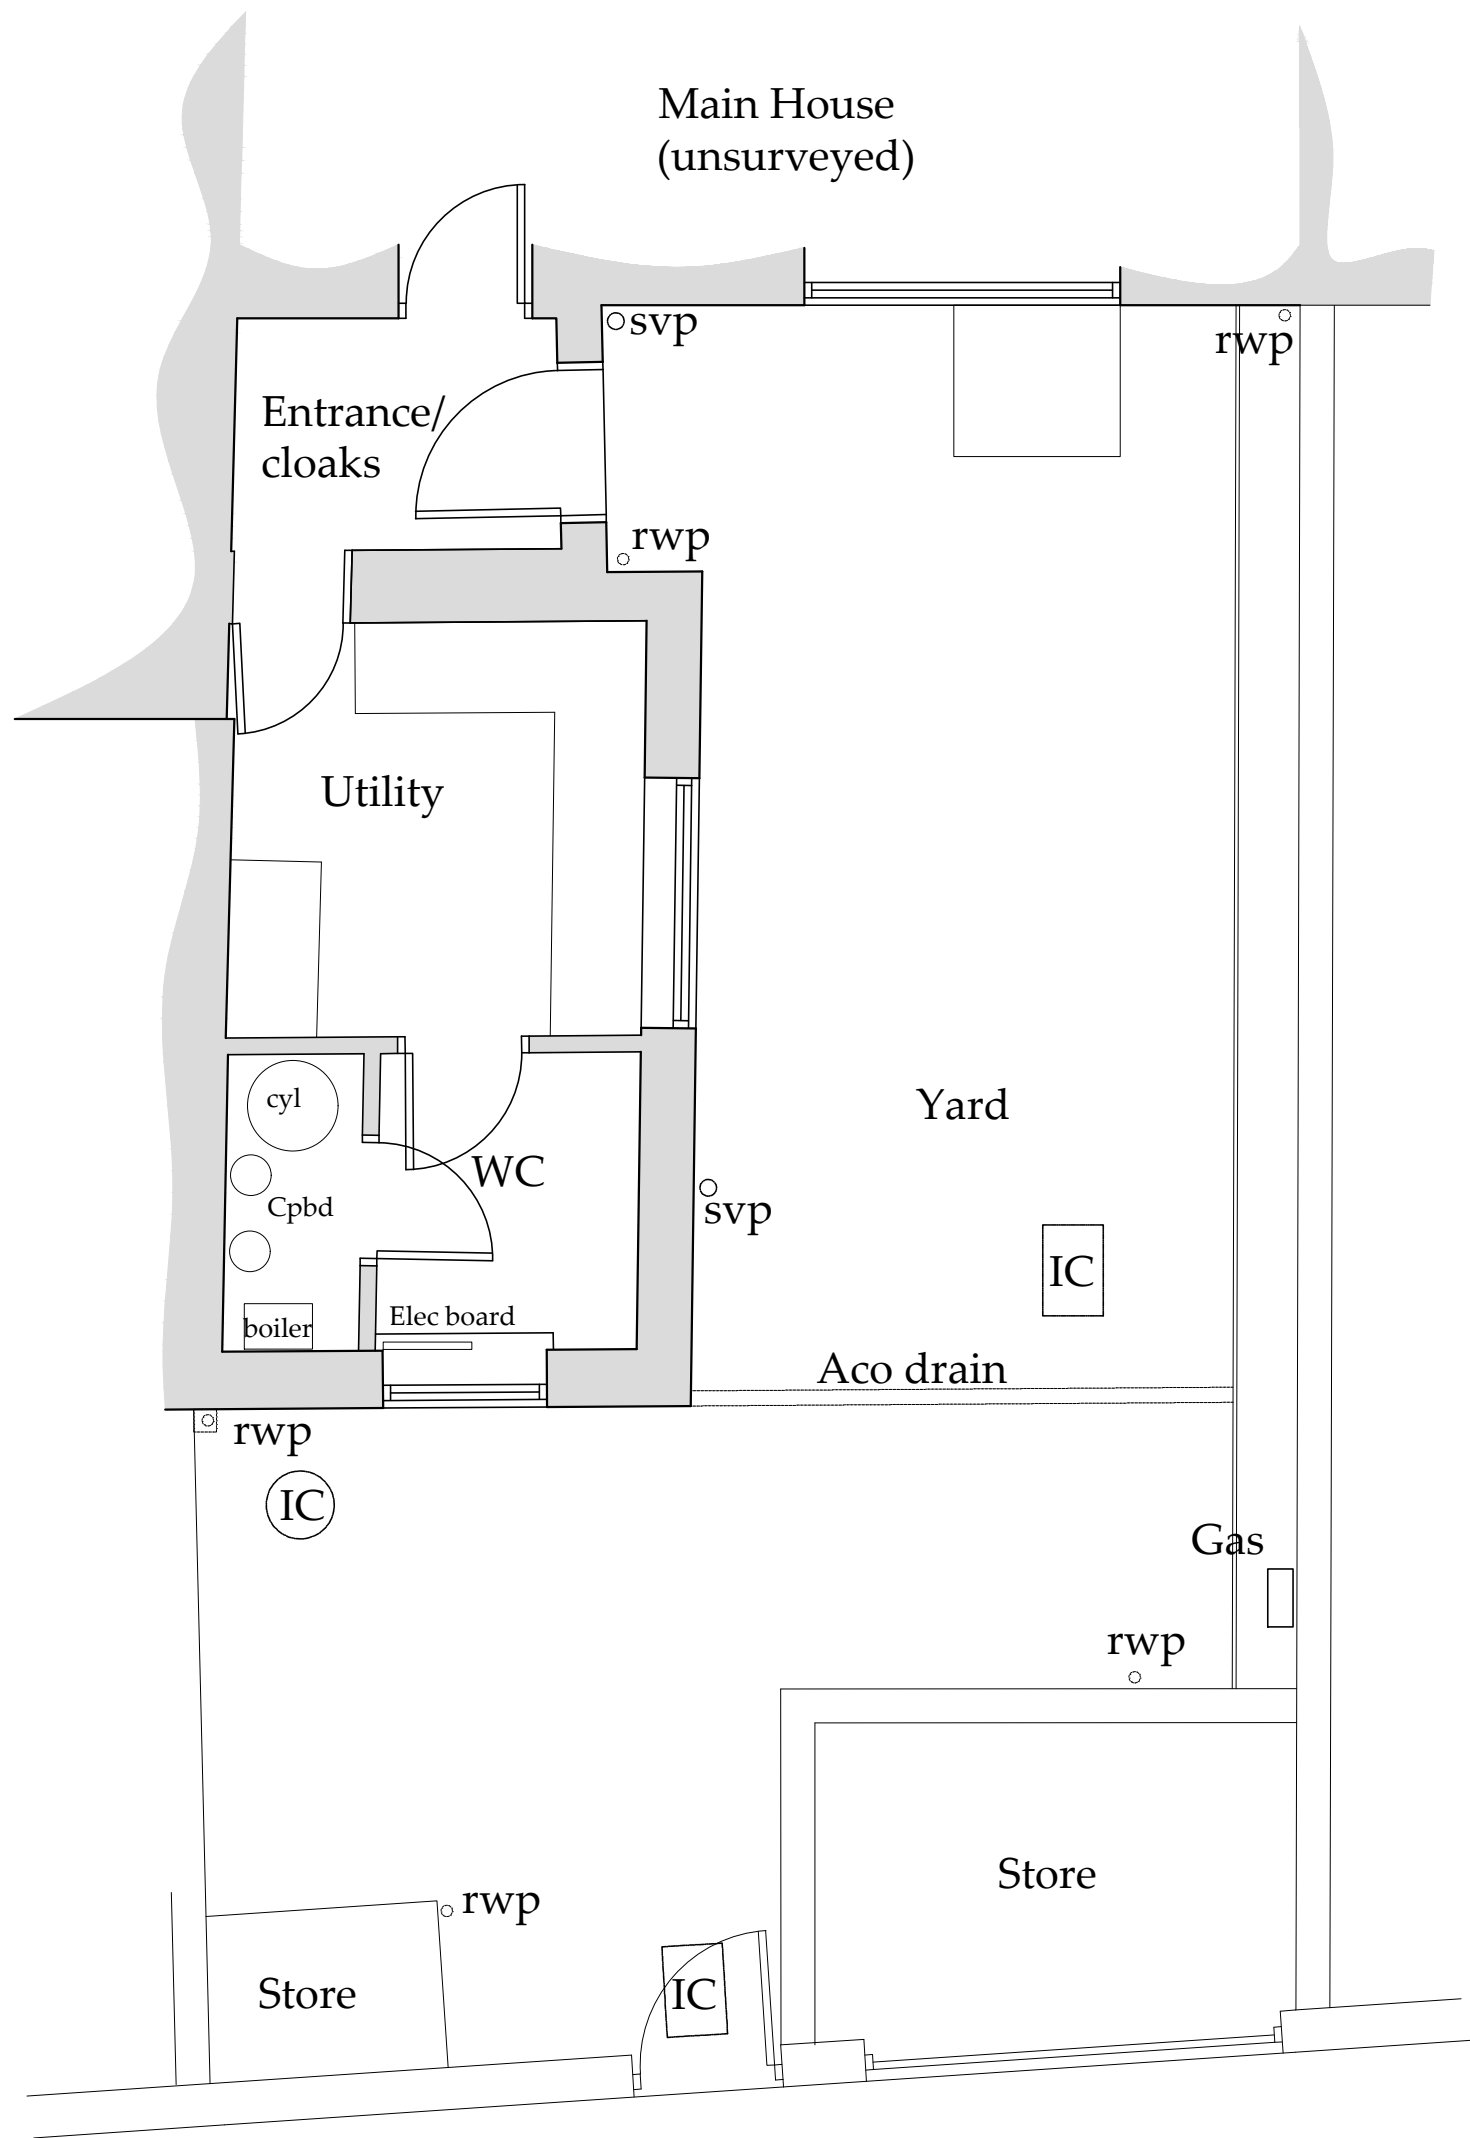

Ground Floor Plan
Scale 1:50

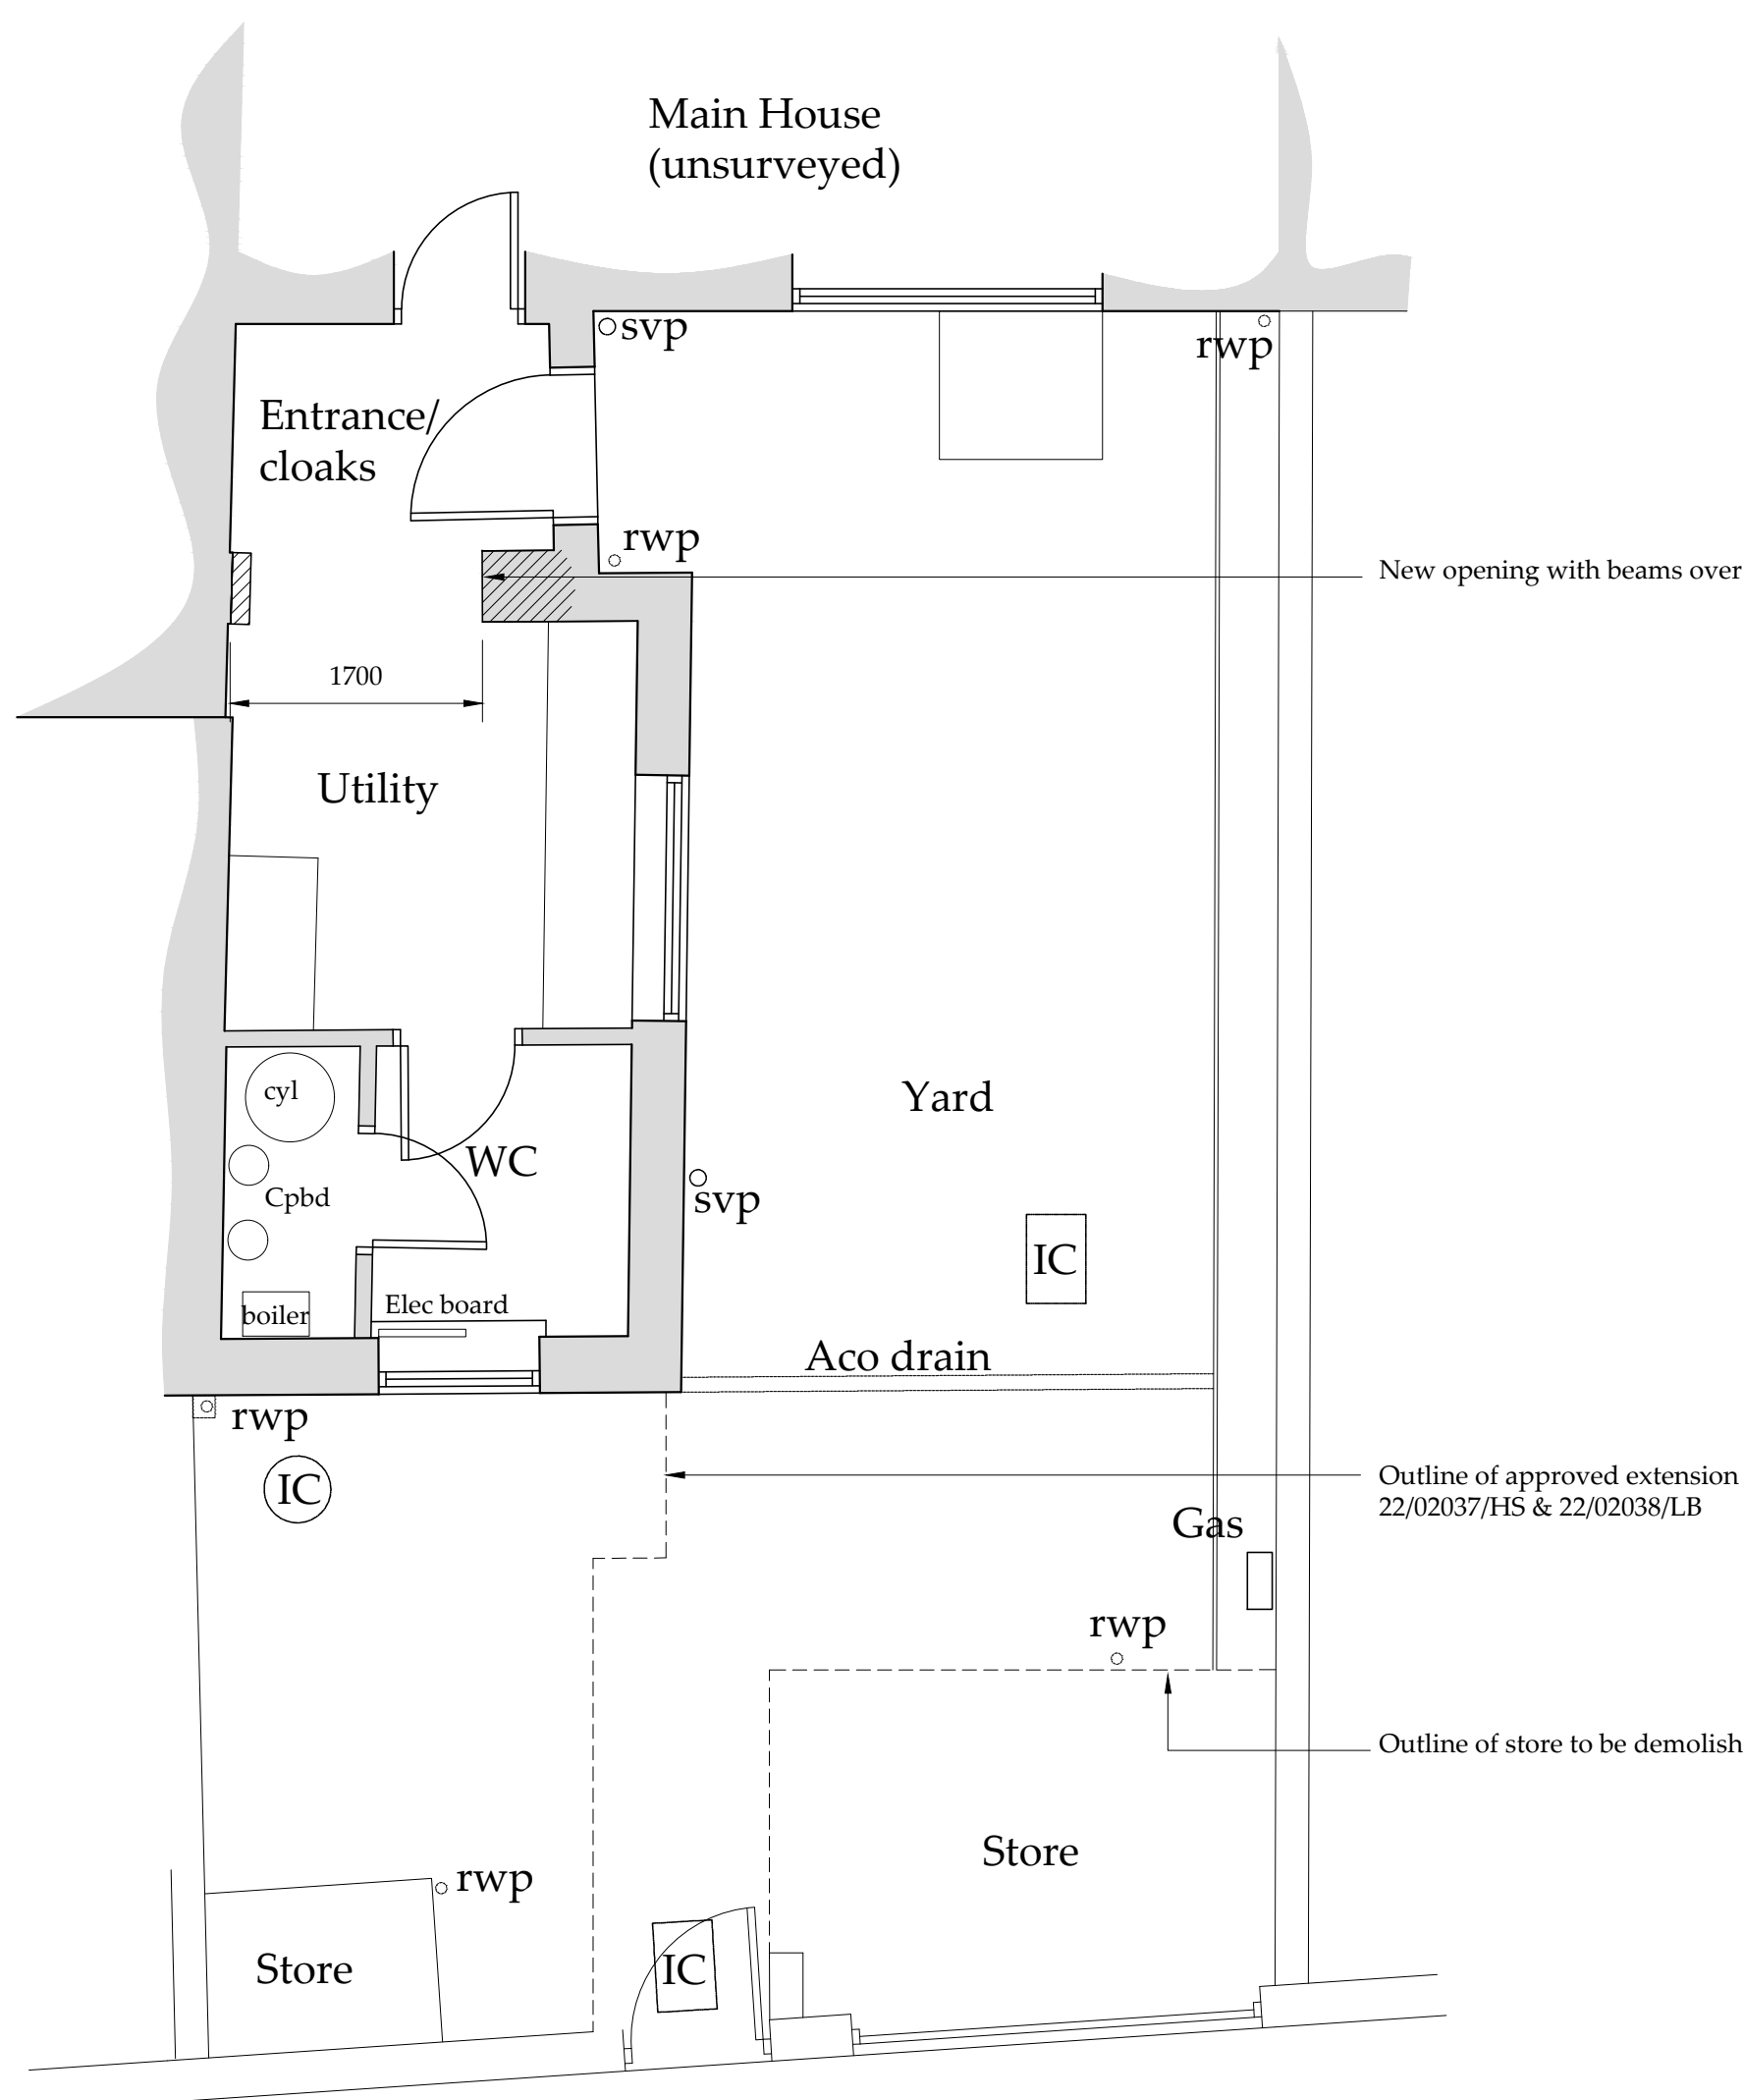

Ground Floor Plan
Scale 1:50

Do not scale from this drawing, only figured dimensions are to be taken from this drawing.
The contractor must verify all dimensions on site before commencing any work or shop drawings.
The contractor must report any discrepancies before commencing work. If this drawing exceeds the quantities taken in any way, the technician is to be informed before work is initiated.
Work within the construction (design and management) regulations 2015 is not to start until a health & safety plan has been produced. This drawing is copyright and must not be reproduced without consent of BHD Design Ltd.
CDM Regulations
Contractor must not start without 'Pre Construction Information' from Principle Designer. If unsure contact BHD.
Contractor must agree the 'Principle Contractor' roll with the client prior to commencement of the works.
Ensure if required under CDM2015 regulations that the project is notified to the HSE.

Drawings for Planning and Client consideration only

A	19/01/24	CE	Issued for approval
REV	DATE	BY	AMENDMENT

BHD Design Ltd
Airy Hill Manor
Whitby
North Yorks
YO21 1QB
Tel: 01947604871
E: enquiries@bhddesign.co.uk

CLIENT:	Mr N & Mrs T Russ		
PROJECT:	9 St Hildas Terrace Whitby YO21 3AE		
Drawing:	Existing and Proposed Plans and Elevations		
DRAWING STATUS:	Preliminary		
DRAWN:	C Eynon	CHECKED:	N I Duffield
SCALE @ SIZE:	1:50&1:100 @ A1	DATE:	19/01/24
DRAWING No:	D12030-24		REV: A