




Fully remove existing conservatory including roof, wall/frames, floor construction and foundations

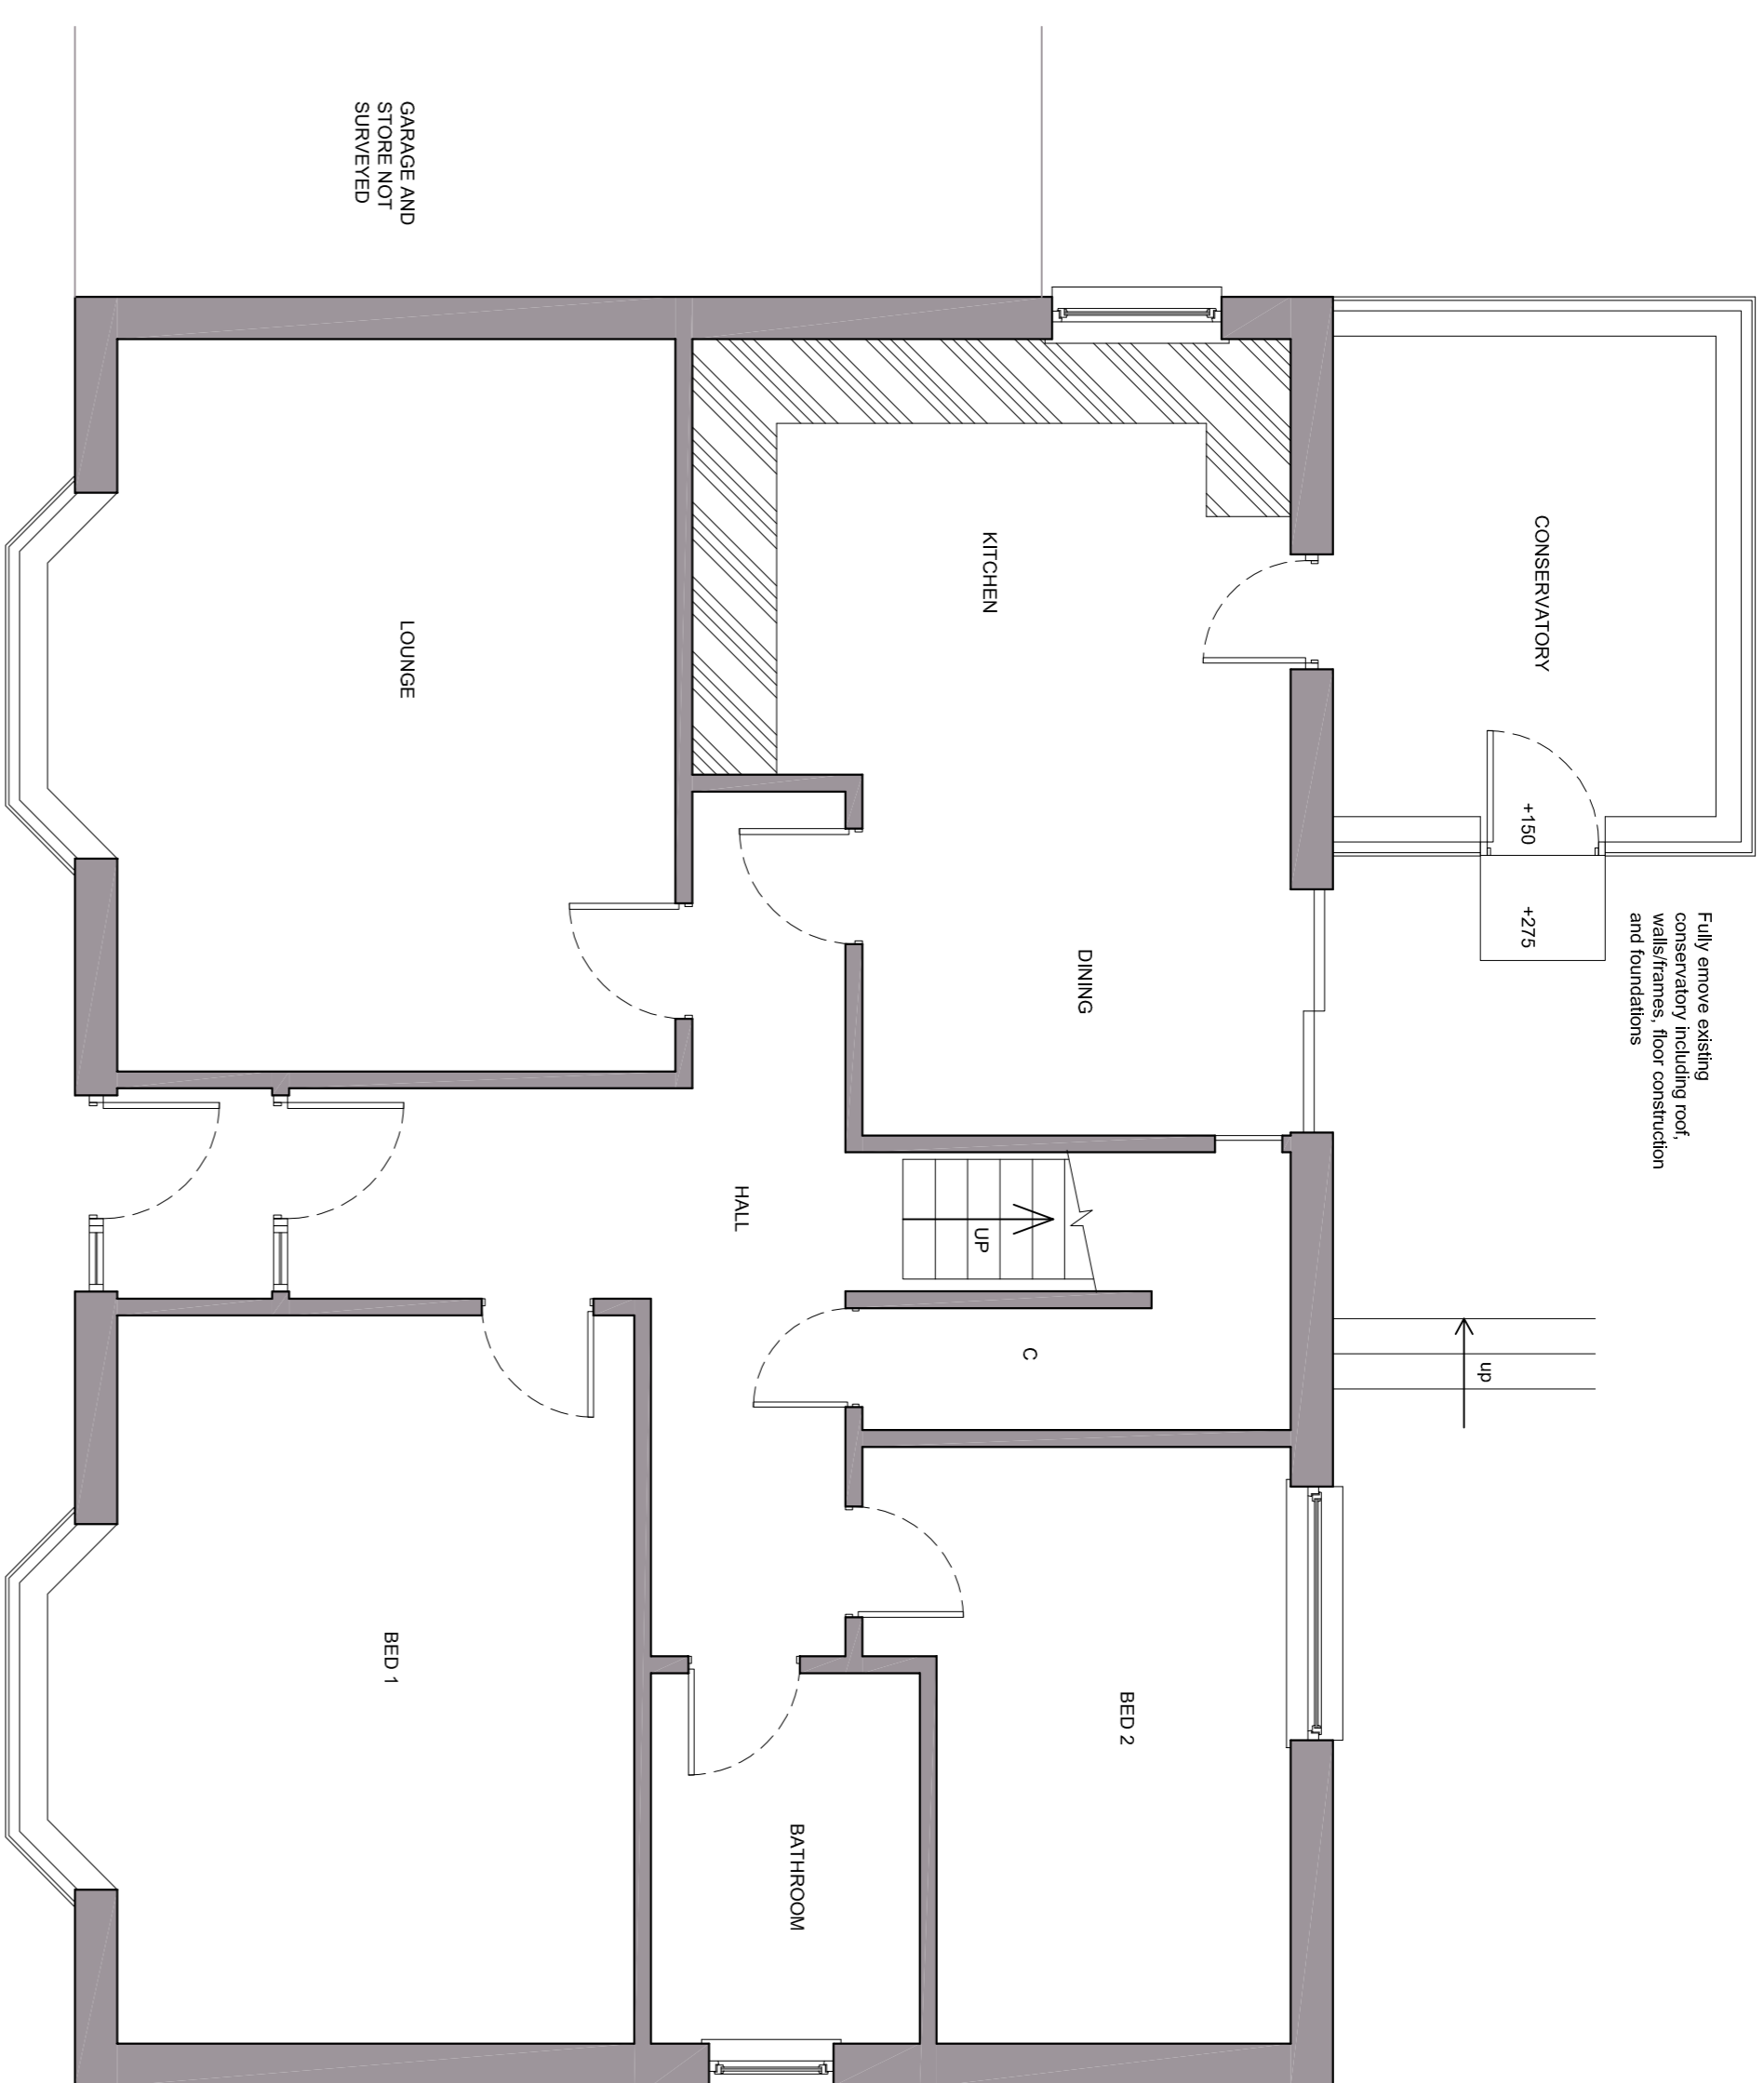


1:50 GROUND FLOOR WALL LAYOUT AS EXISTING

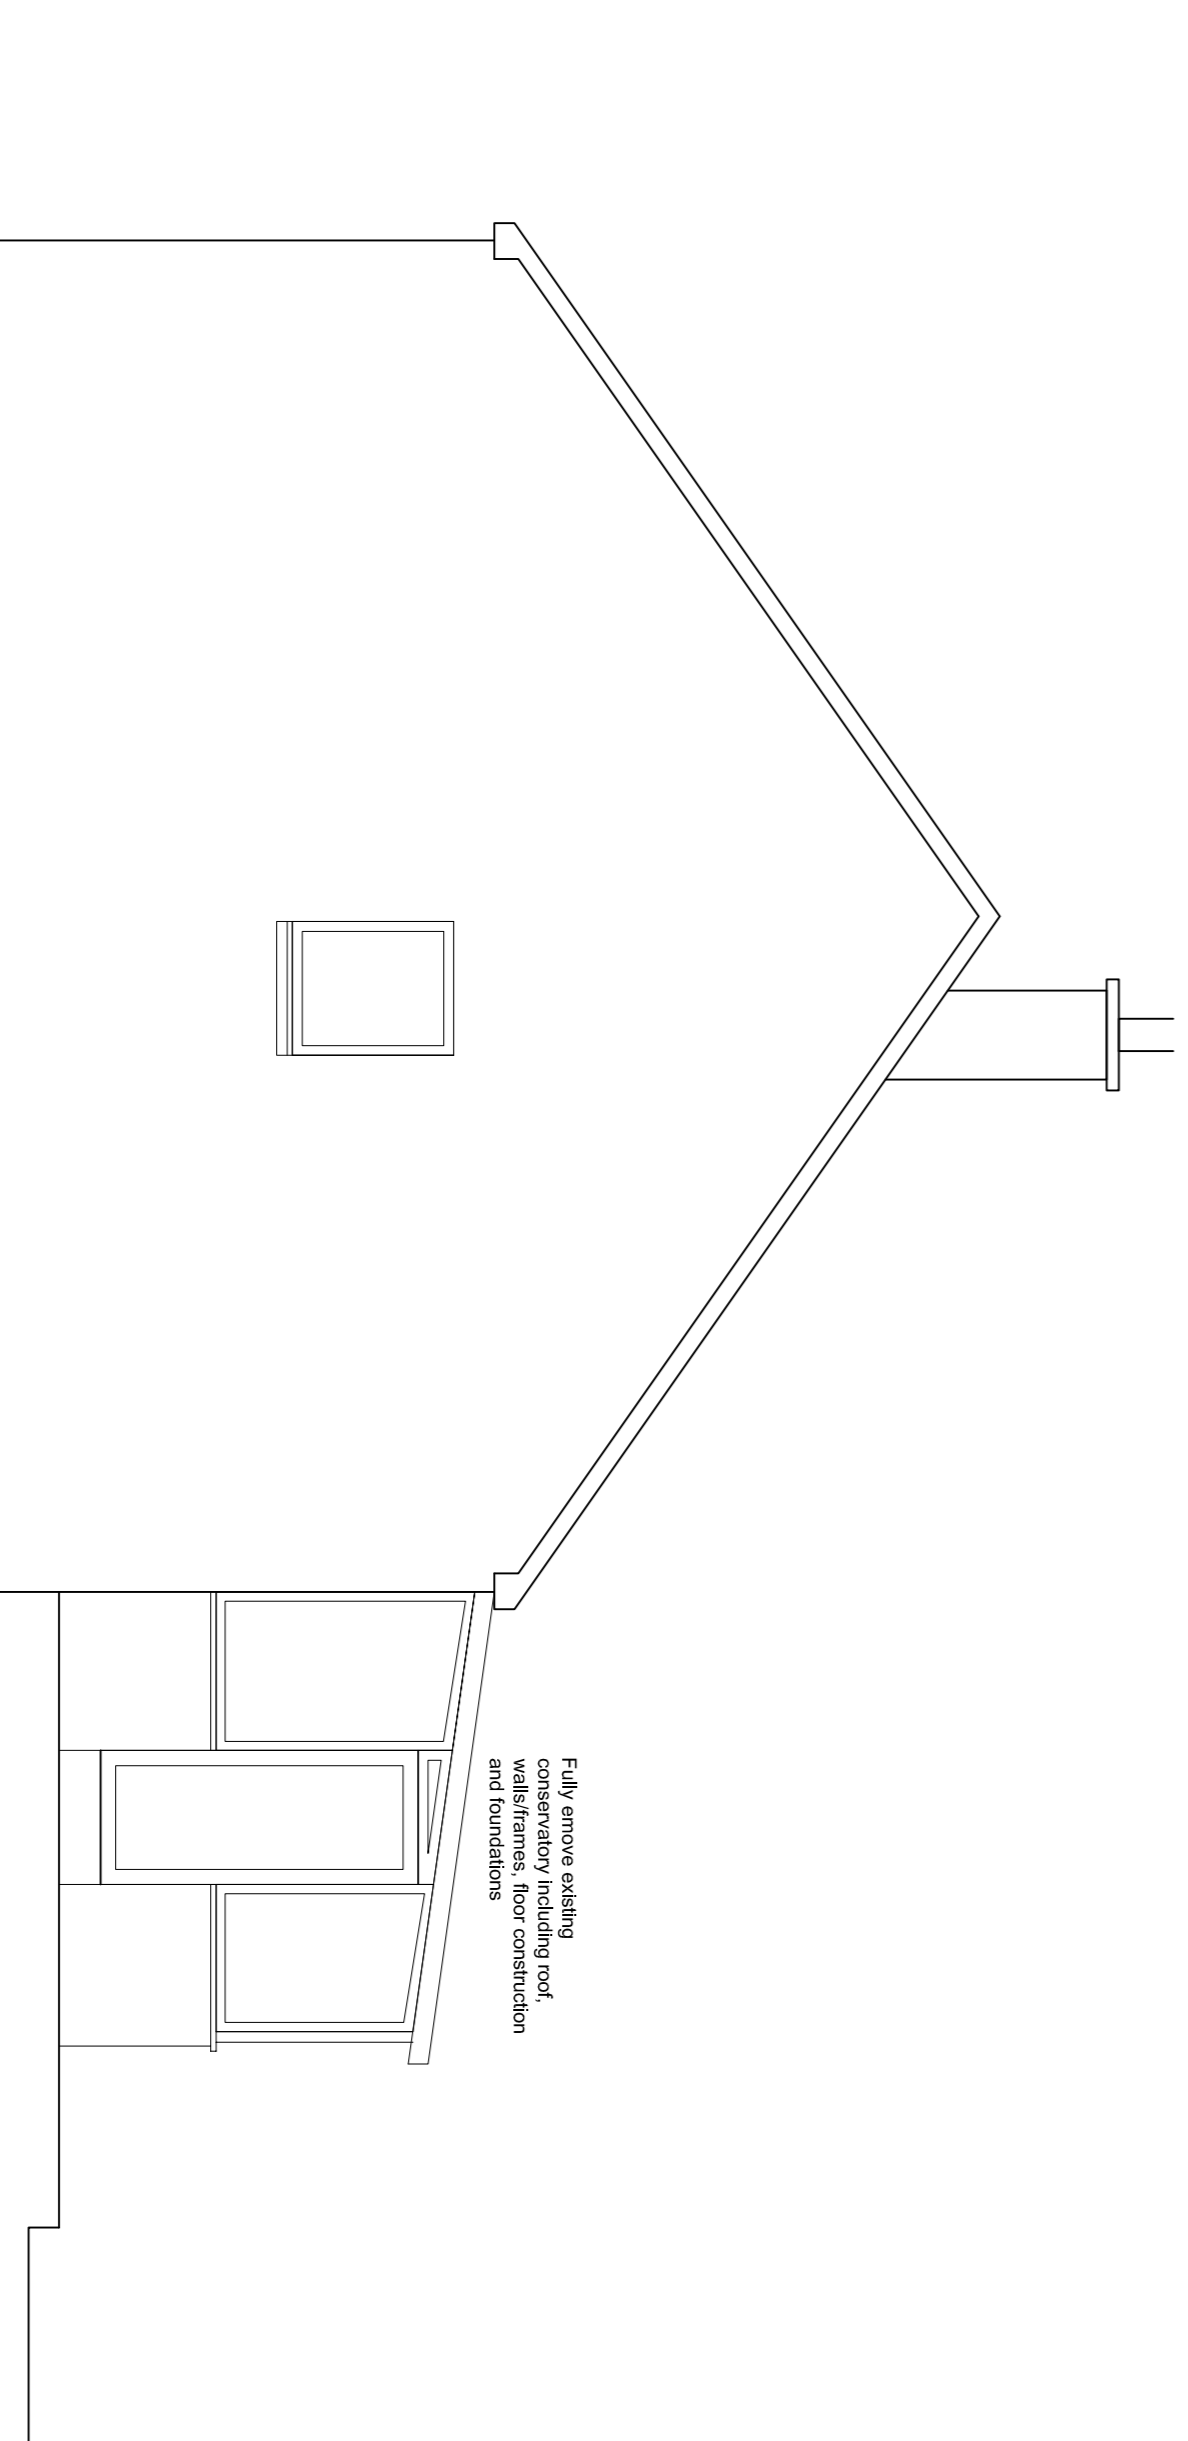

1:50 LH SIDE ELEVATION AS EXISTING

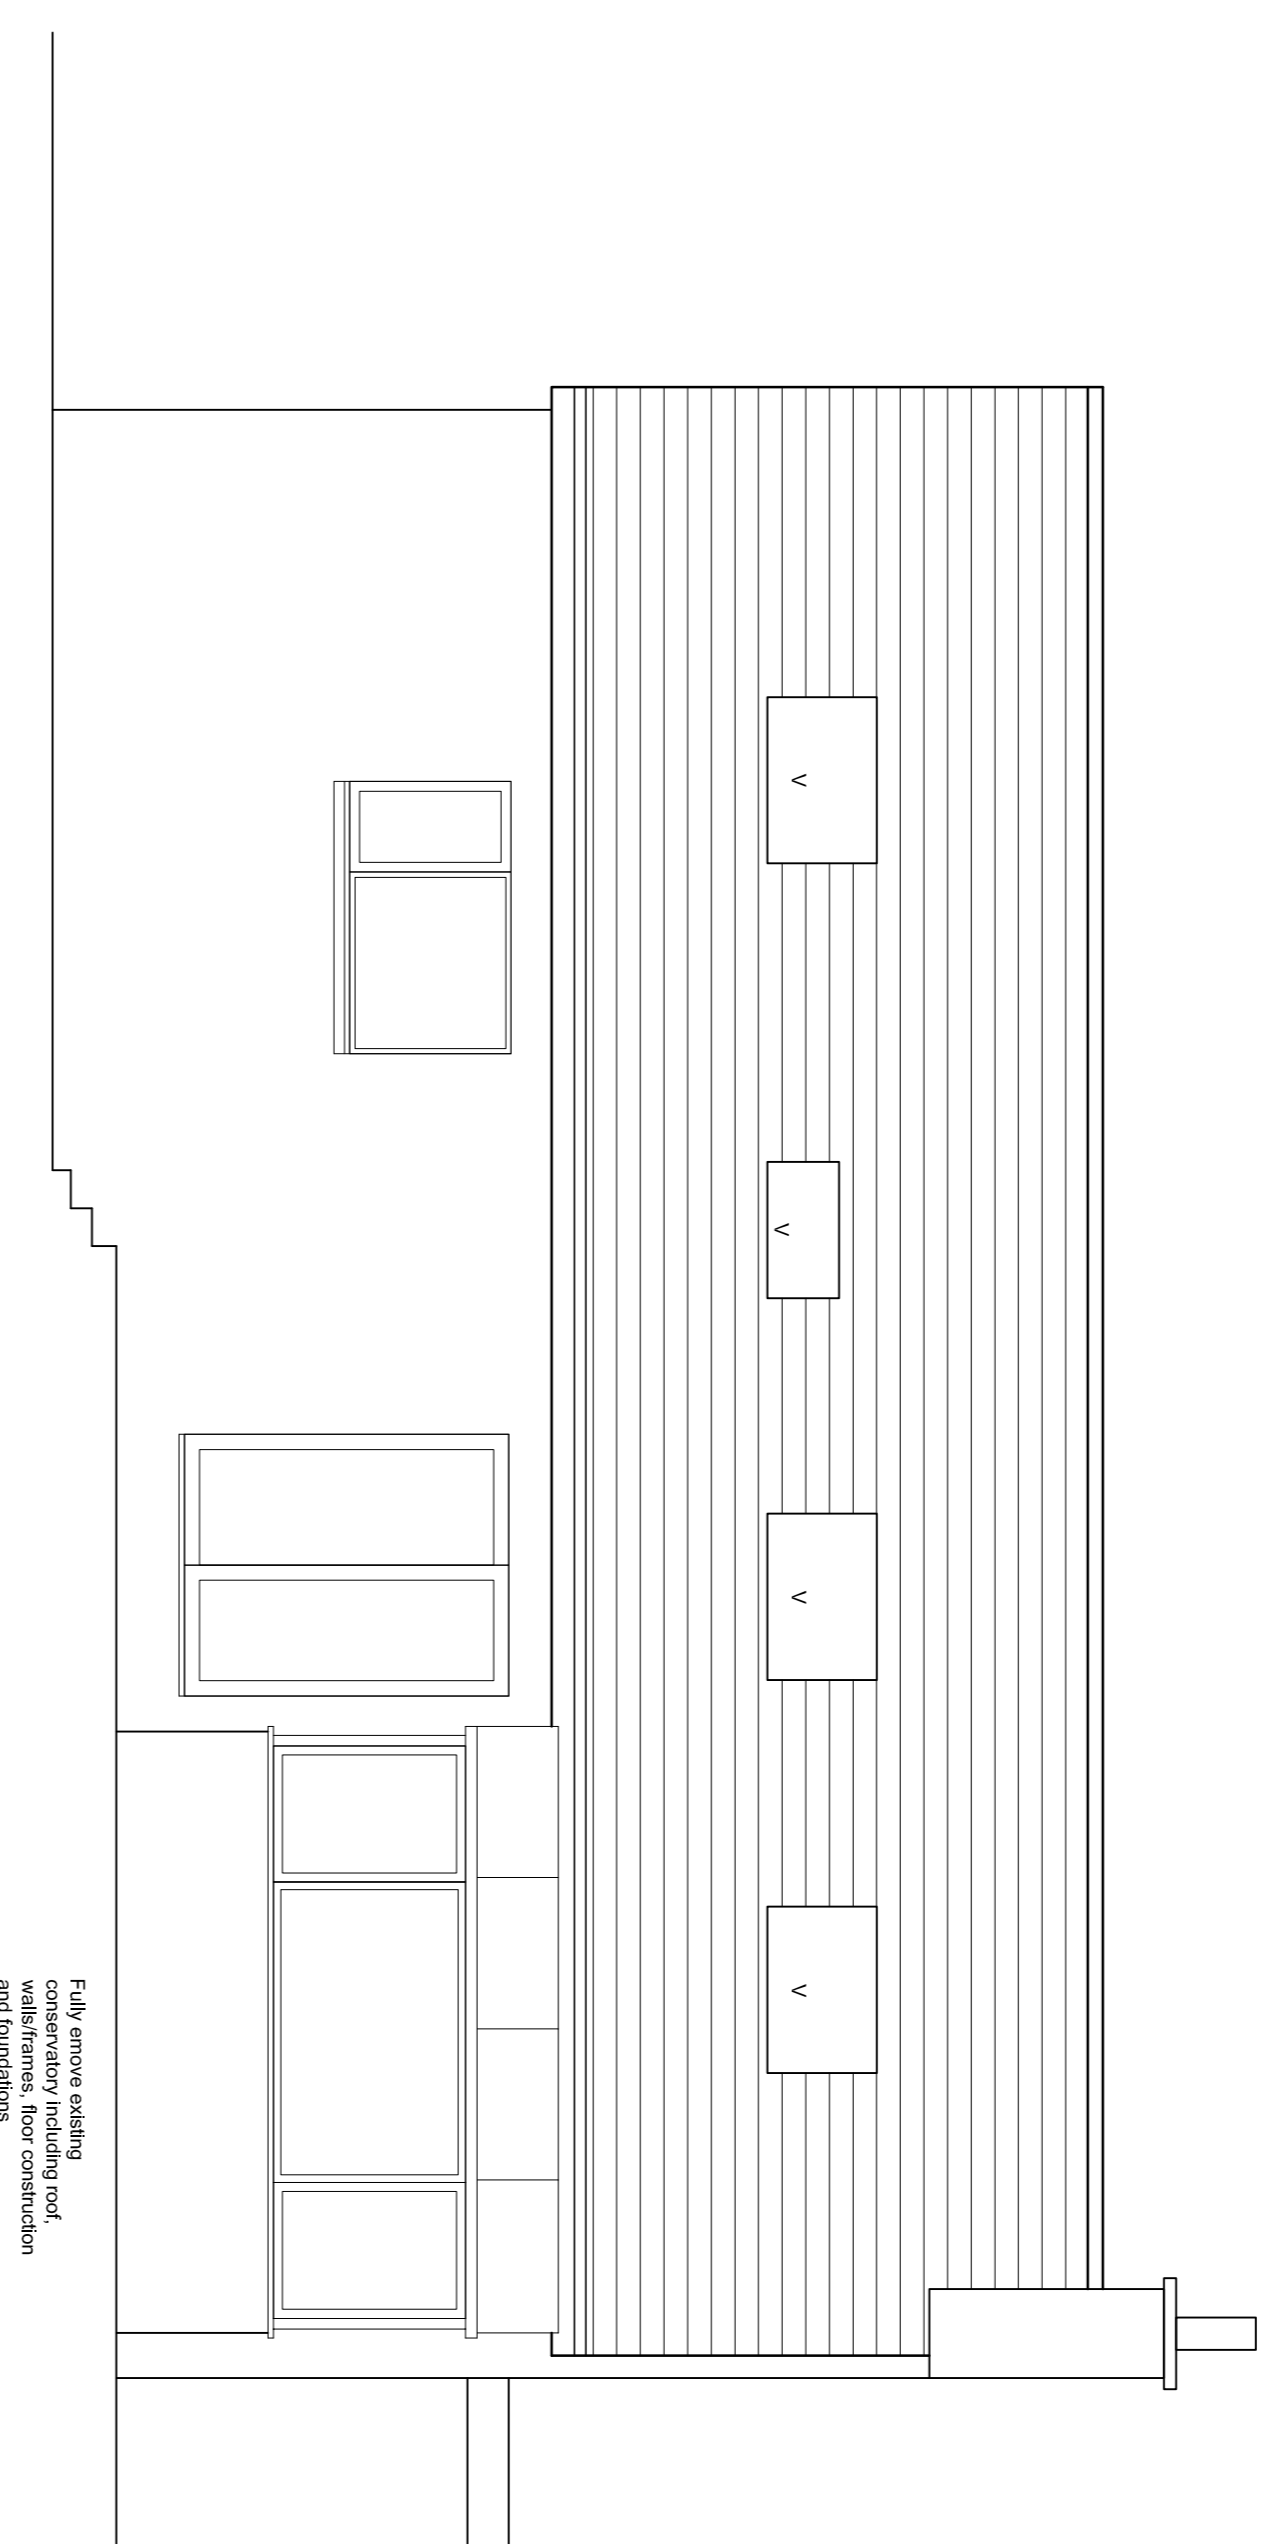

1:50 REAR ELEVATION AS EXISTING

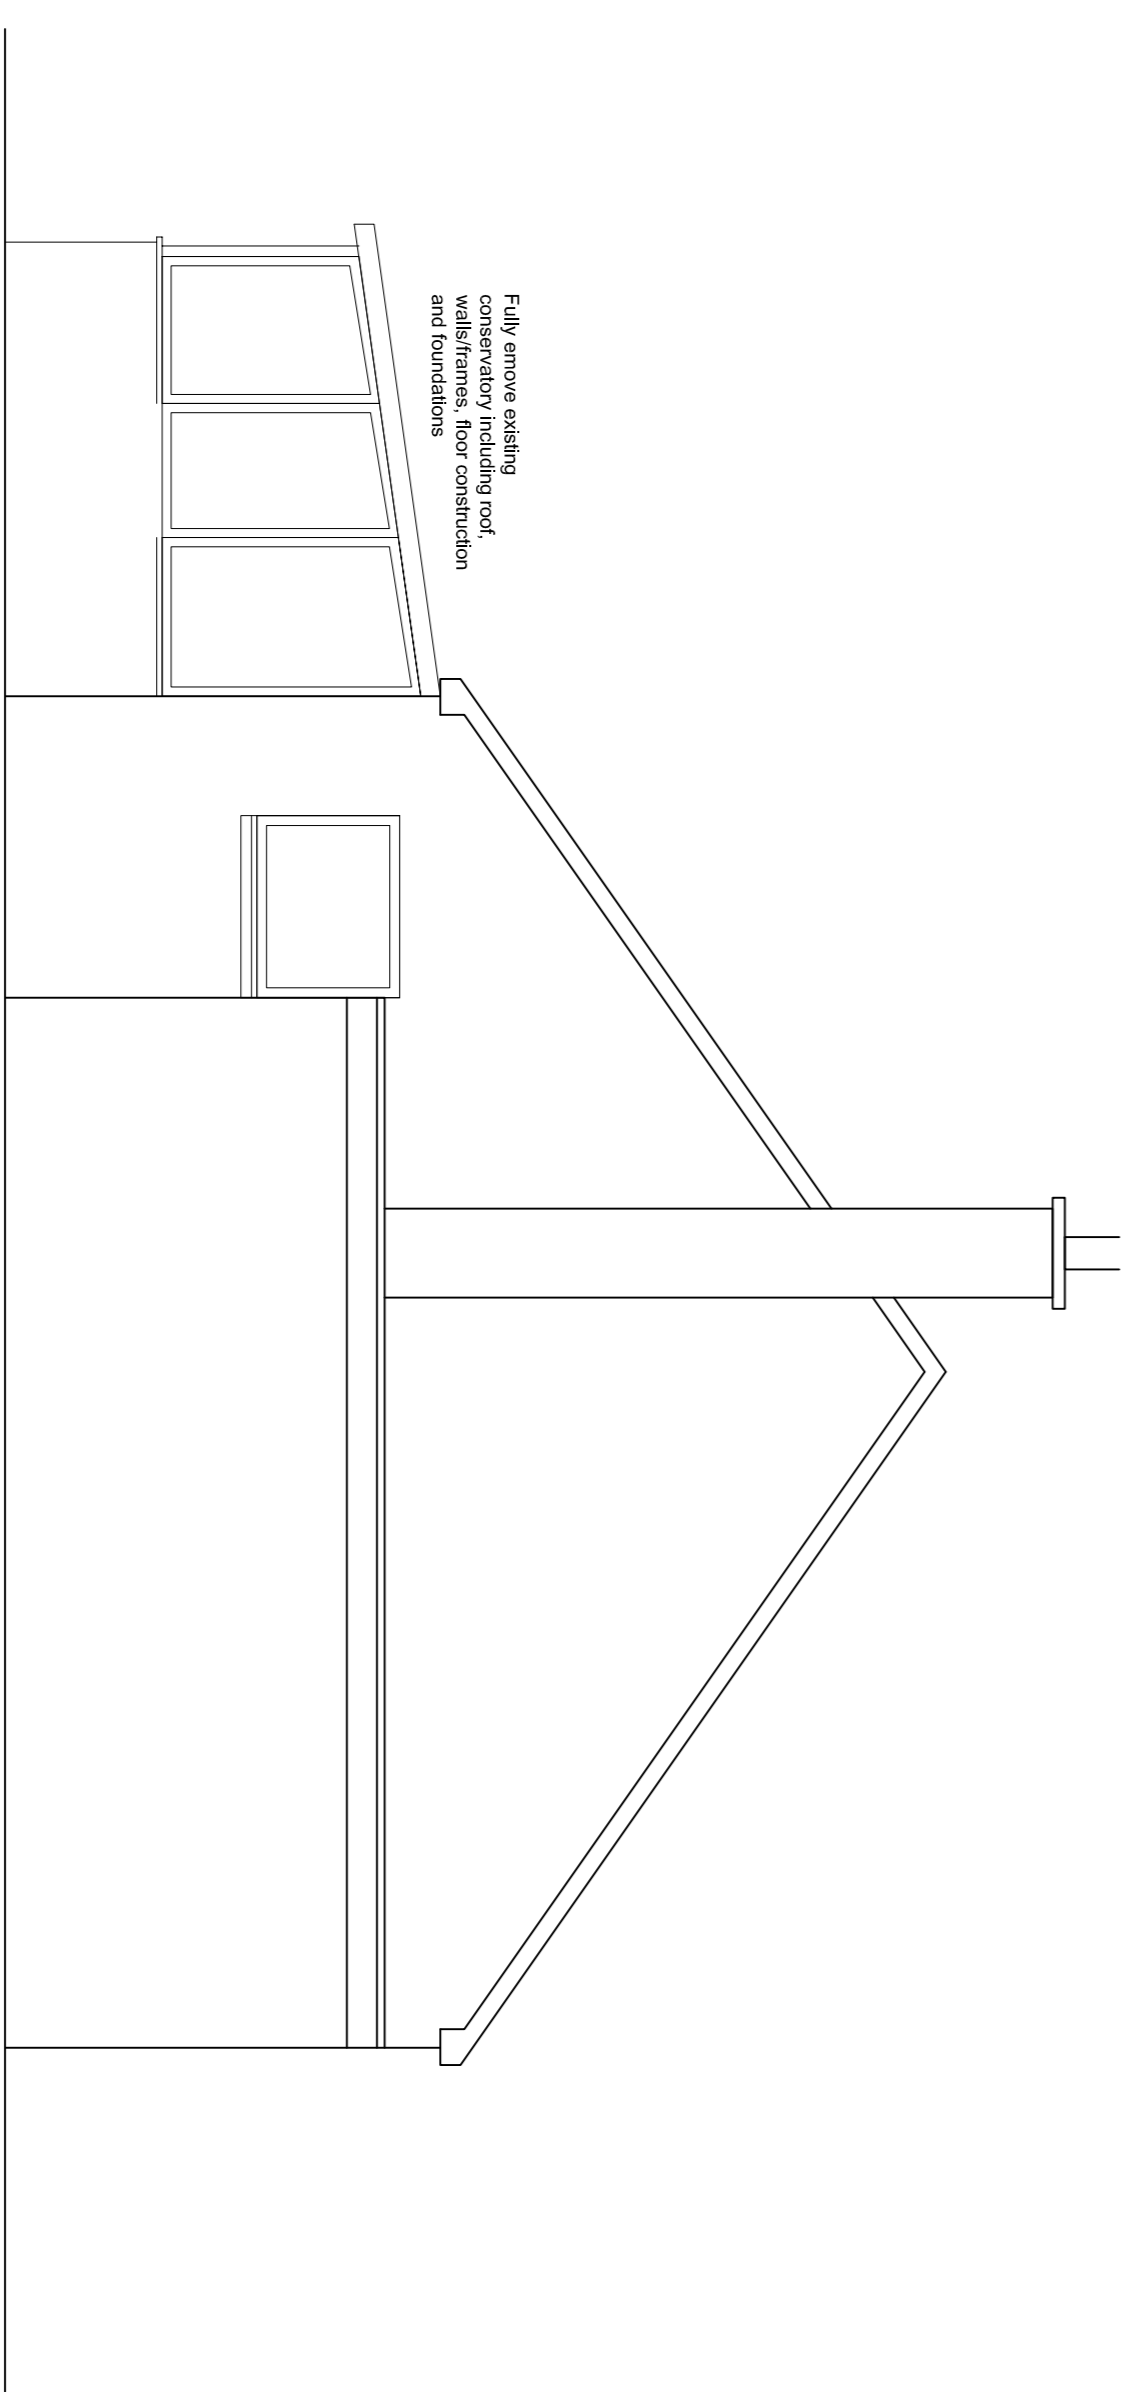

1:50 RH SIDE ELEVATION AS EXISTING

The purpose of these drawings are solely for the purposes of obtaining planning approval. The drawing may be suitable for construction purpose's but it may be necessary to augment/and or amend this information for this purpose. No liability will be accepted for any omission on this drawing should the drawing be used for construction purposes.

# PLANNING ISSUE

**PLEASE READ -**

1. All dimensions in millimetres.
2. All dimensions, levels and angles to be checked on site prior to the ordering of materials.

This is a true copy of the plan as referred to in the application.  
Date 22/01/2024 Signed Sharyn Kennise (agent)

**PROJECT DESCRIPTION:**

Alterations/Extension

**LOCATION:**

Clyde View  
5 Weston Brae  
Ambank KA6 5EA  
Mr Iain Watson

**DWG TITLE:**

Existing plan and elevations

SCALE:  
1:50

DRAWN BY  
BL

DRAWING NO. 1633/P1 REV. #