



01 EXISTING GROUND FLOOR PLAN
 1:100 @ A1

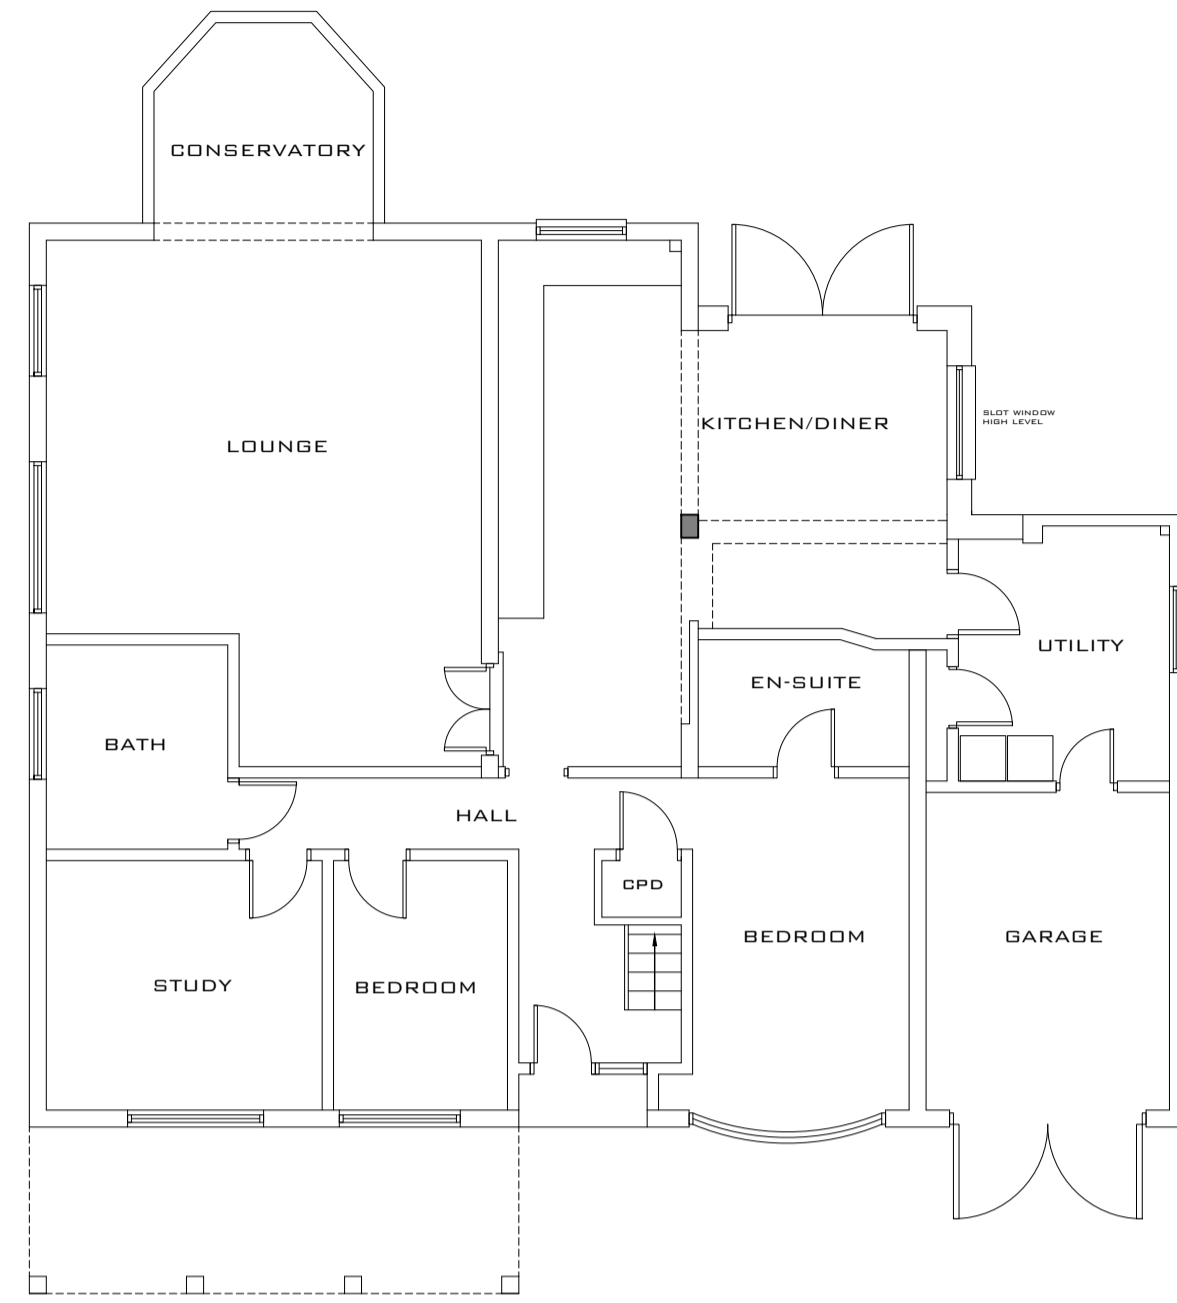


03 PROPOSED GROUND FLOOR PLAN
 1:100 @ A1


NOTE: EXISTING LOFT PLAN NOT SHOWN AS NOT AFFECTED BY PROPOSED DEVELOPMENT

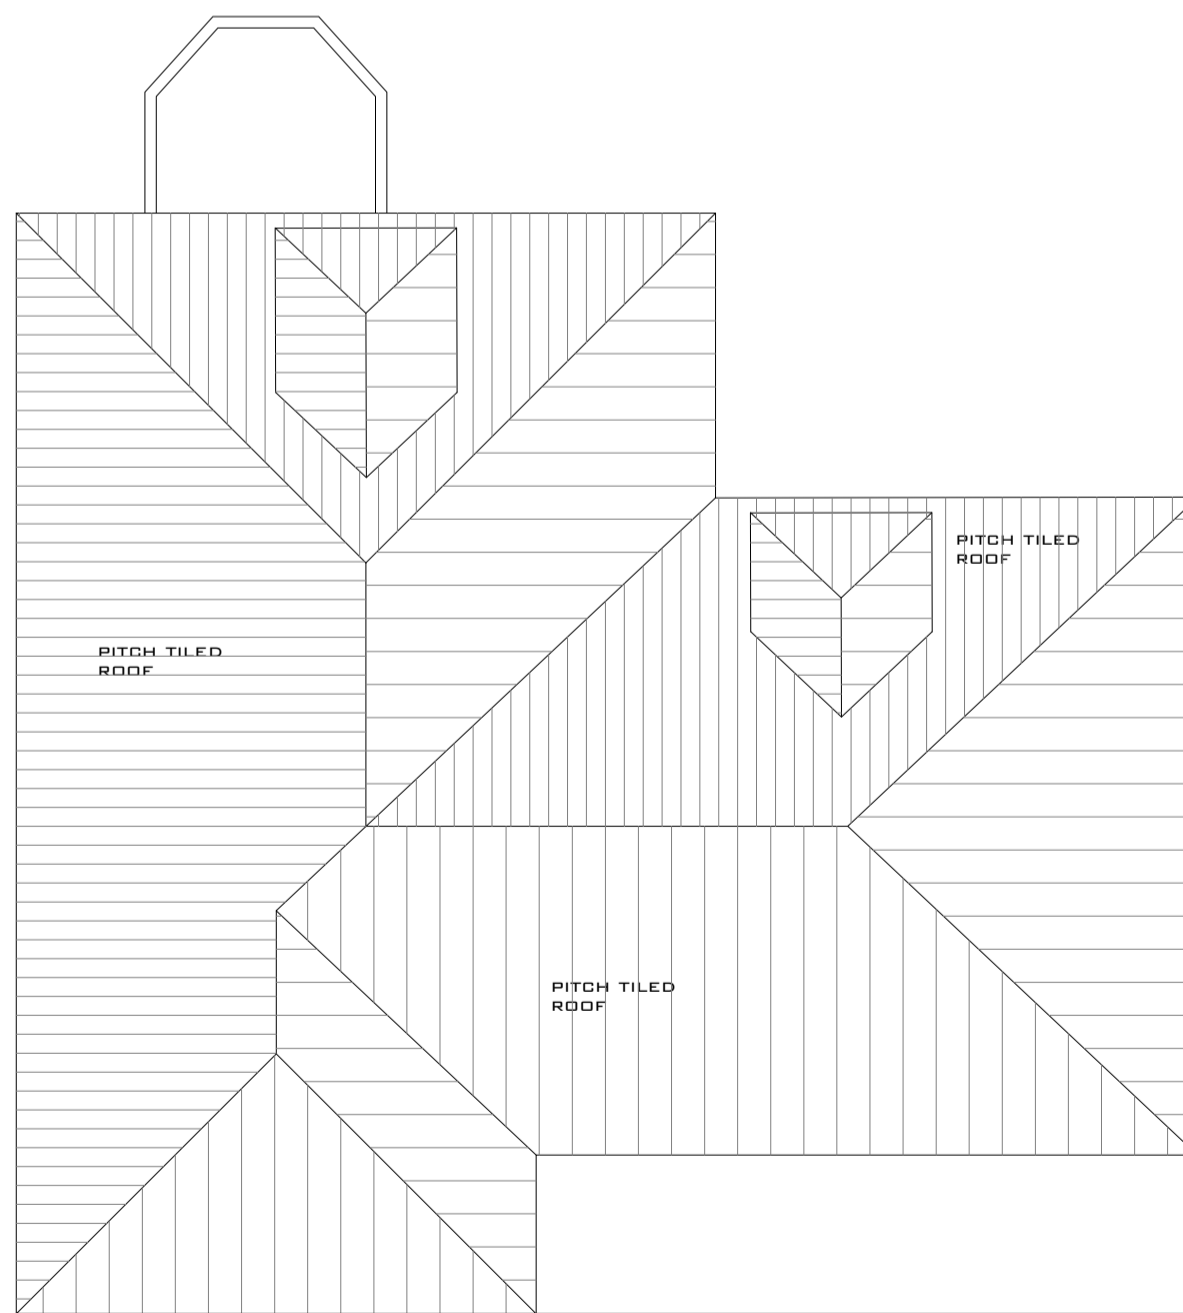


02 EXISTING ROOF PLAN
 1:100 @ A1

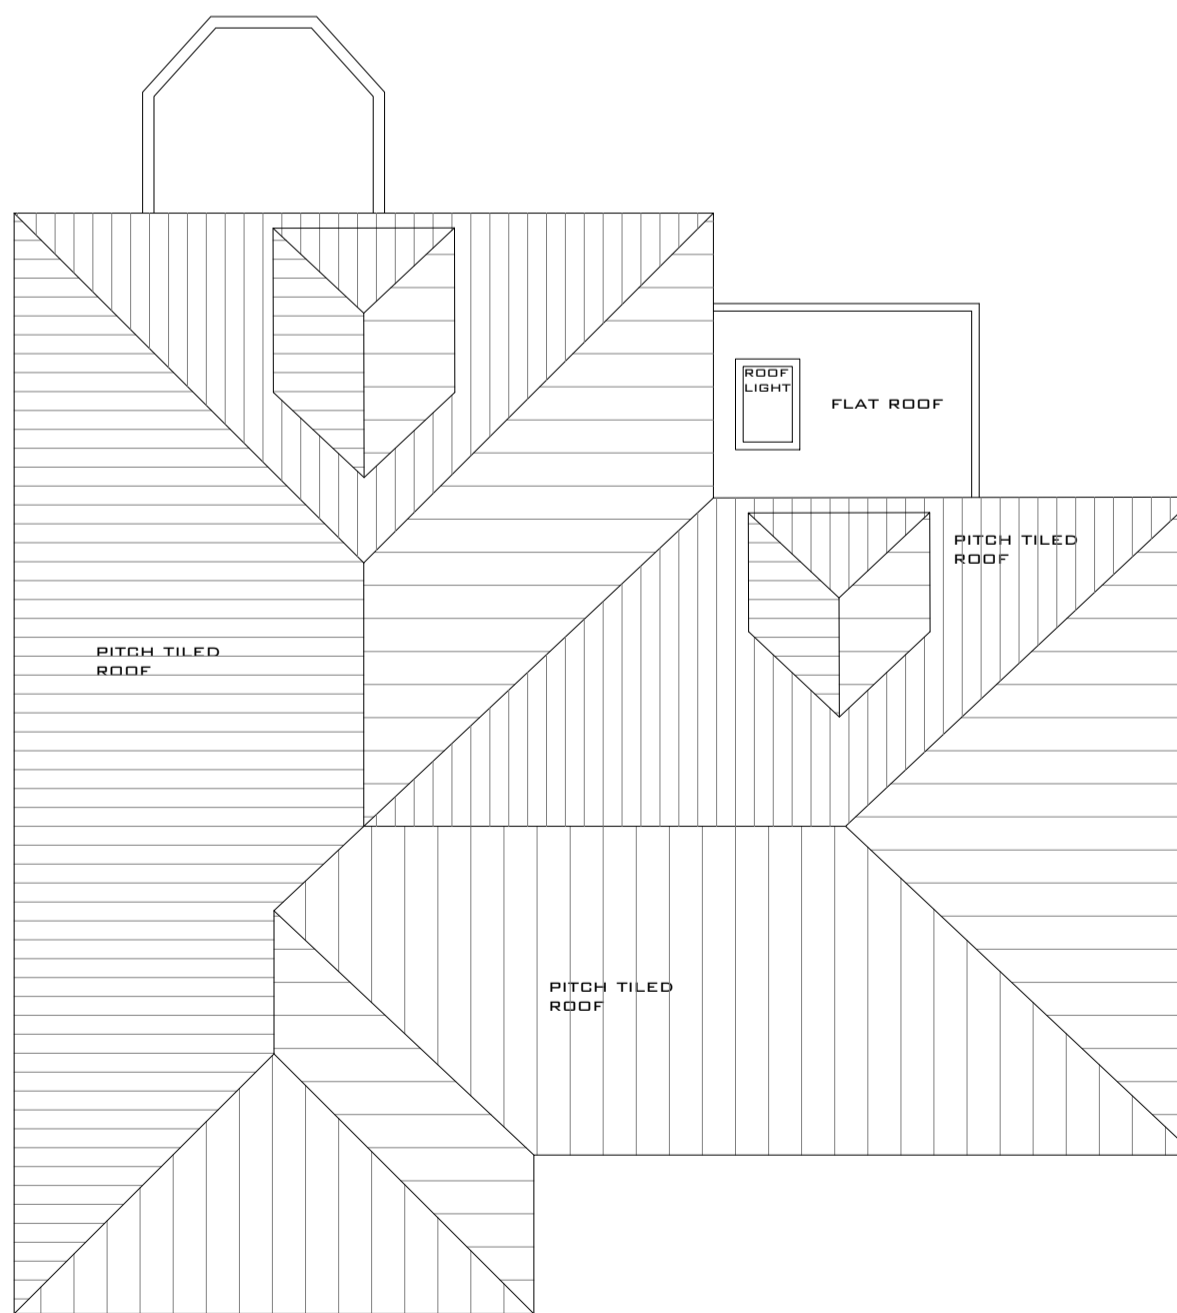

04 PROPOSED ROOF PLAN
 1:100 @ A1

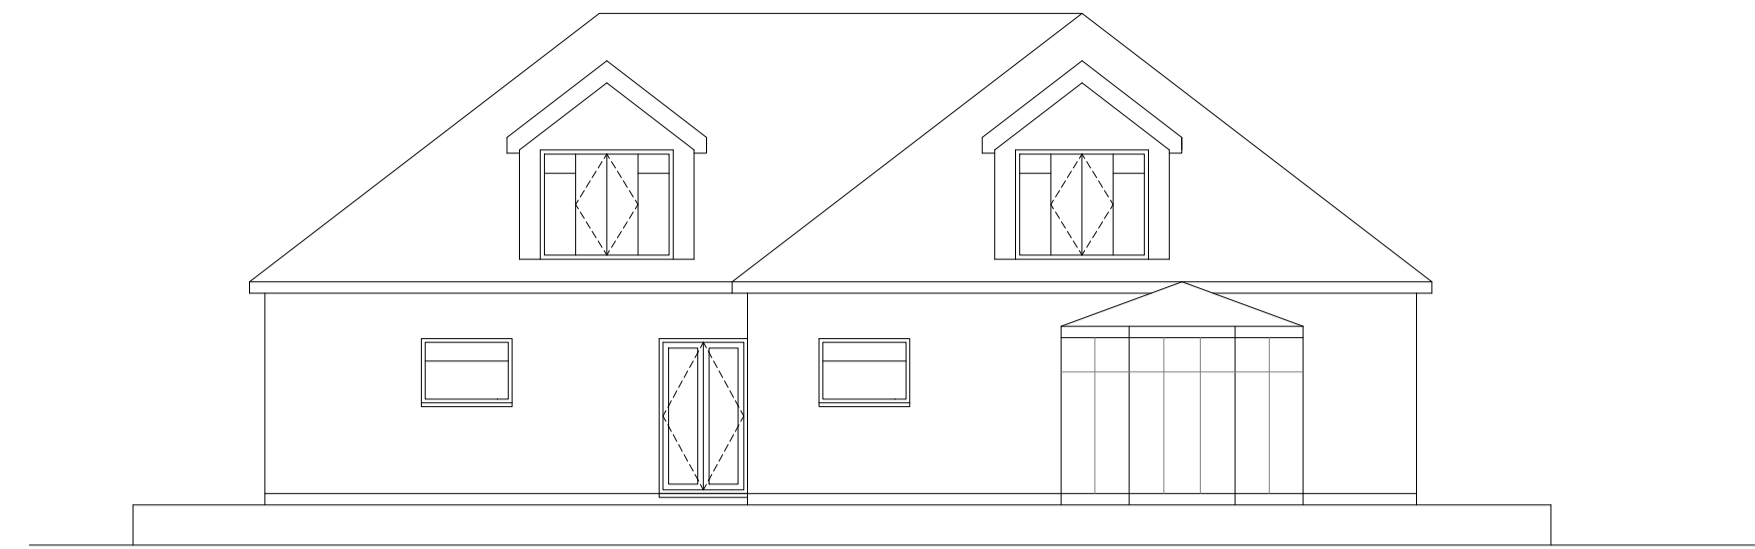

05 EXISTING REAR ELEVATION
 1:100 @ A1

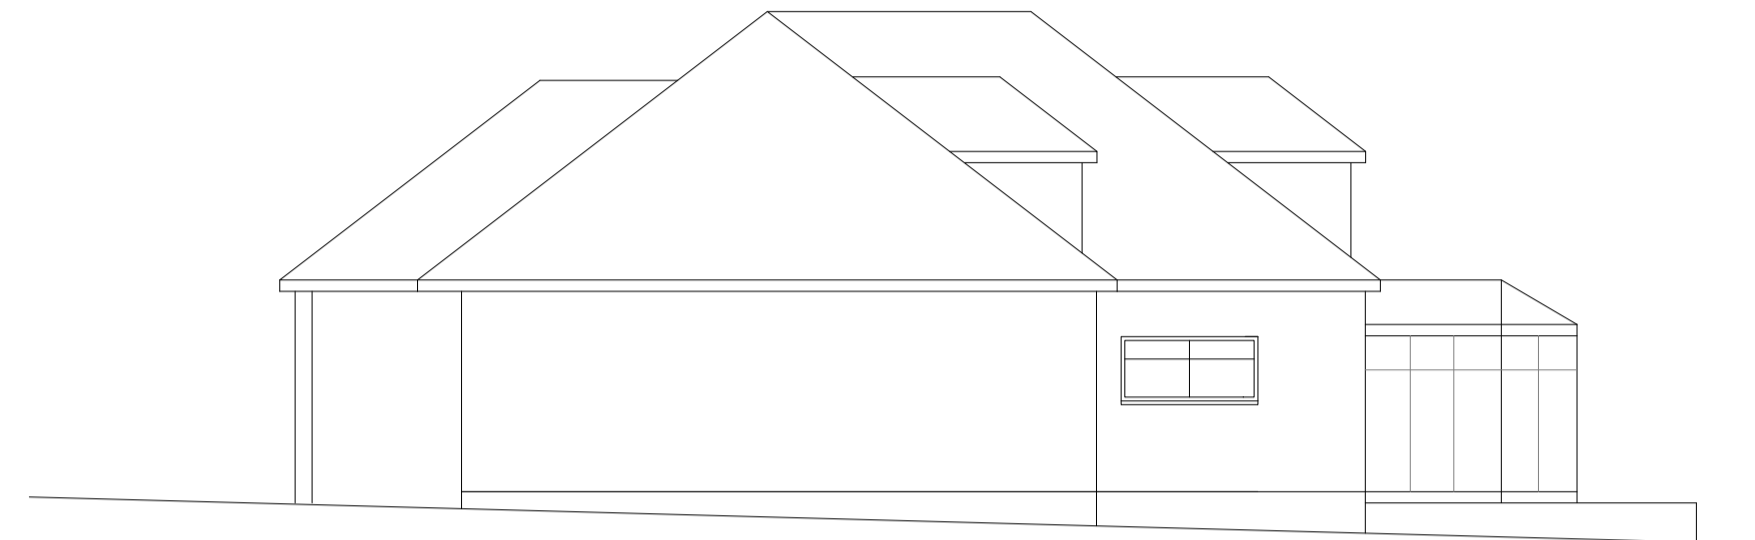


06 EXISTING SIDE ELEVATION
 1:100 @ A1




07 EXISTING/PROPOSED SIDE ELEVATION
 NOT AFFECTED BY PROPOSED DEVELOPMENT
 1:100 @ A1



08 EXISTING/PROPOSED FRONT ELEVATION
 NOT AFFECTED BY PROPOSED DEVELOPMENT
 1:100 @ A1

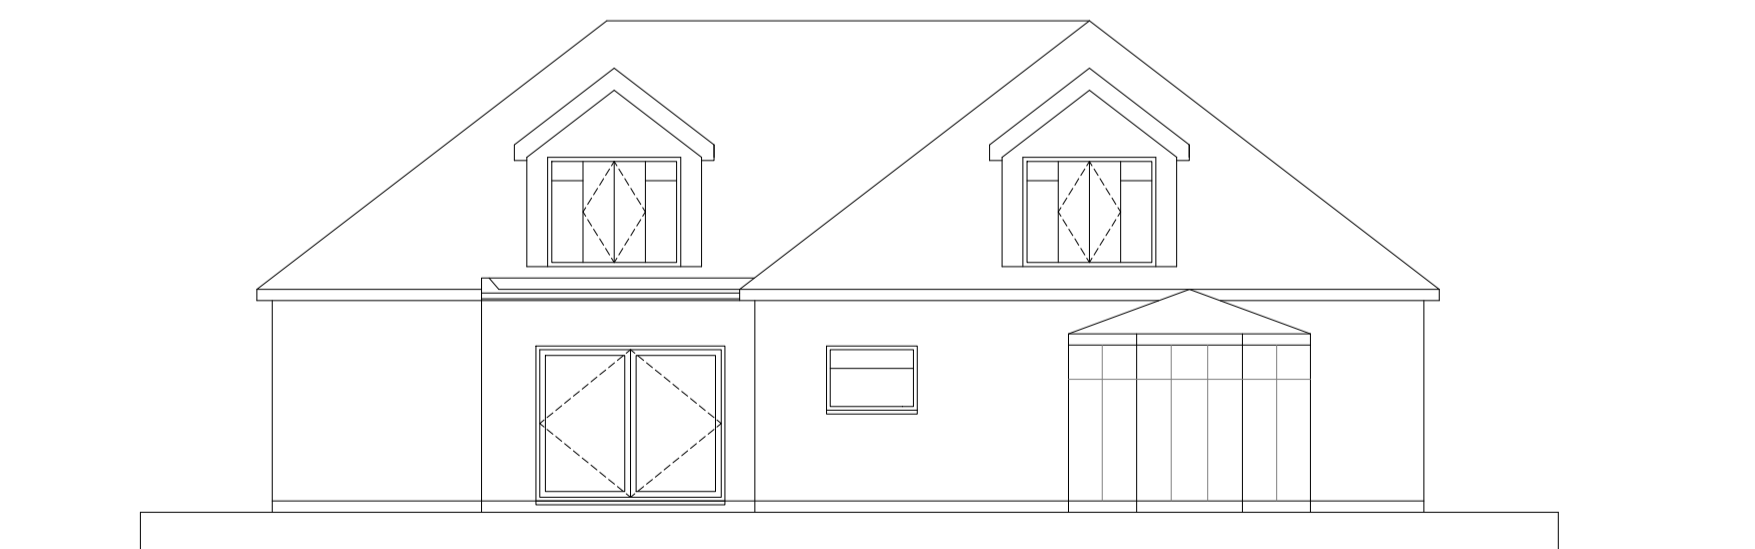

09 PROPOSED REAR ELEVATION
 1:100 @ A1

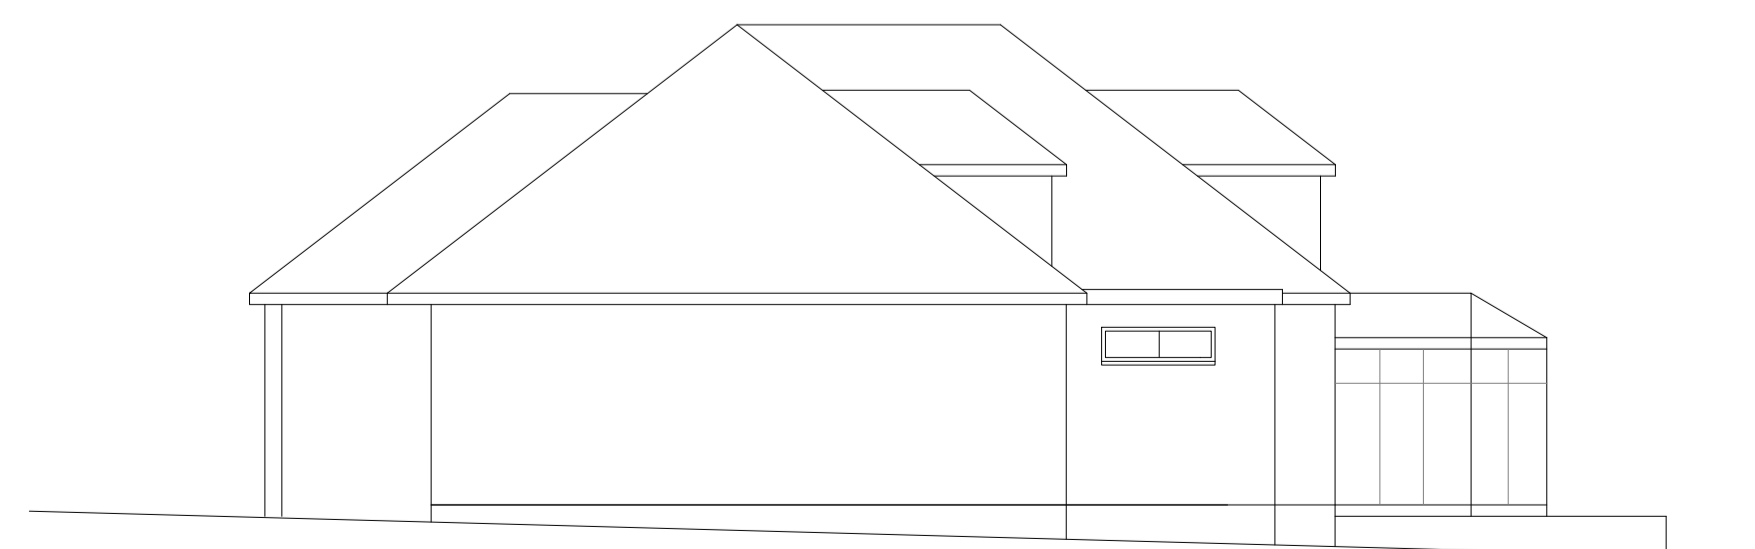

10 PROPOSED REAR ELEVATION
 1:100 @ A1

Revisions

No.	Date	Description
Drawing Status		
FULL PLANNING APPLICATION		
Client/Project		
Mr & Mrs G Cole		
91 Shrubbery Road		
South Darenth		
Kent DA4 9AP		
Drawing Title		
EXISTING/PROPOSED PLANS & ELEVATIONS		
Drawing No.		
A102/P		
Scale		
1:100@A1		
Revision		
-		
Project No.		
23036		
Date		
19/01/2024		

FULL PLANNING APPLICATION

Client/Project
 Mr & Mrs G Cole
 91 Shrubbery Road
 South Darenth
 Kent DA4 9AP

Drawing Title
 EXISTING/PROPOSED
 PLANS & ELEVATIONS

Drawing No.

A102/P

Scale 1:100@A1

Revision -

Project No. 23036

Date 19/01/2024