
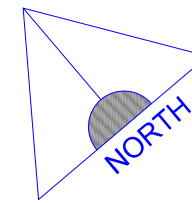


Ground Floor Plans.

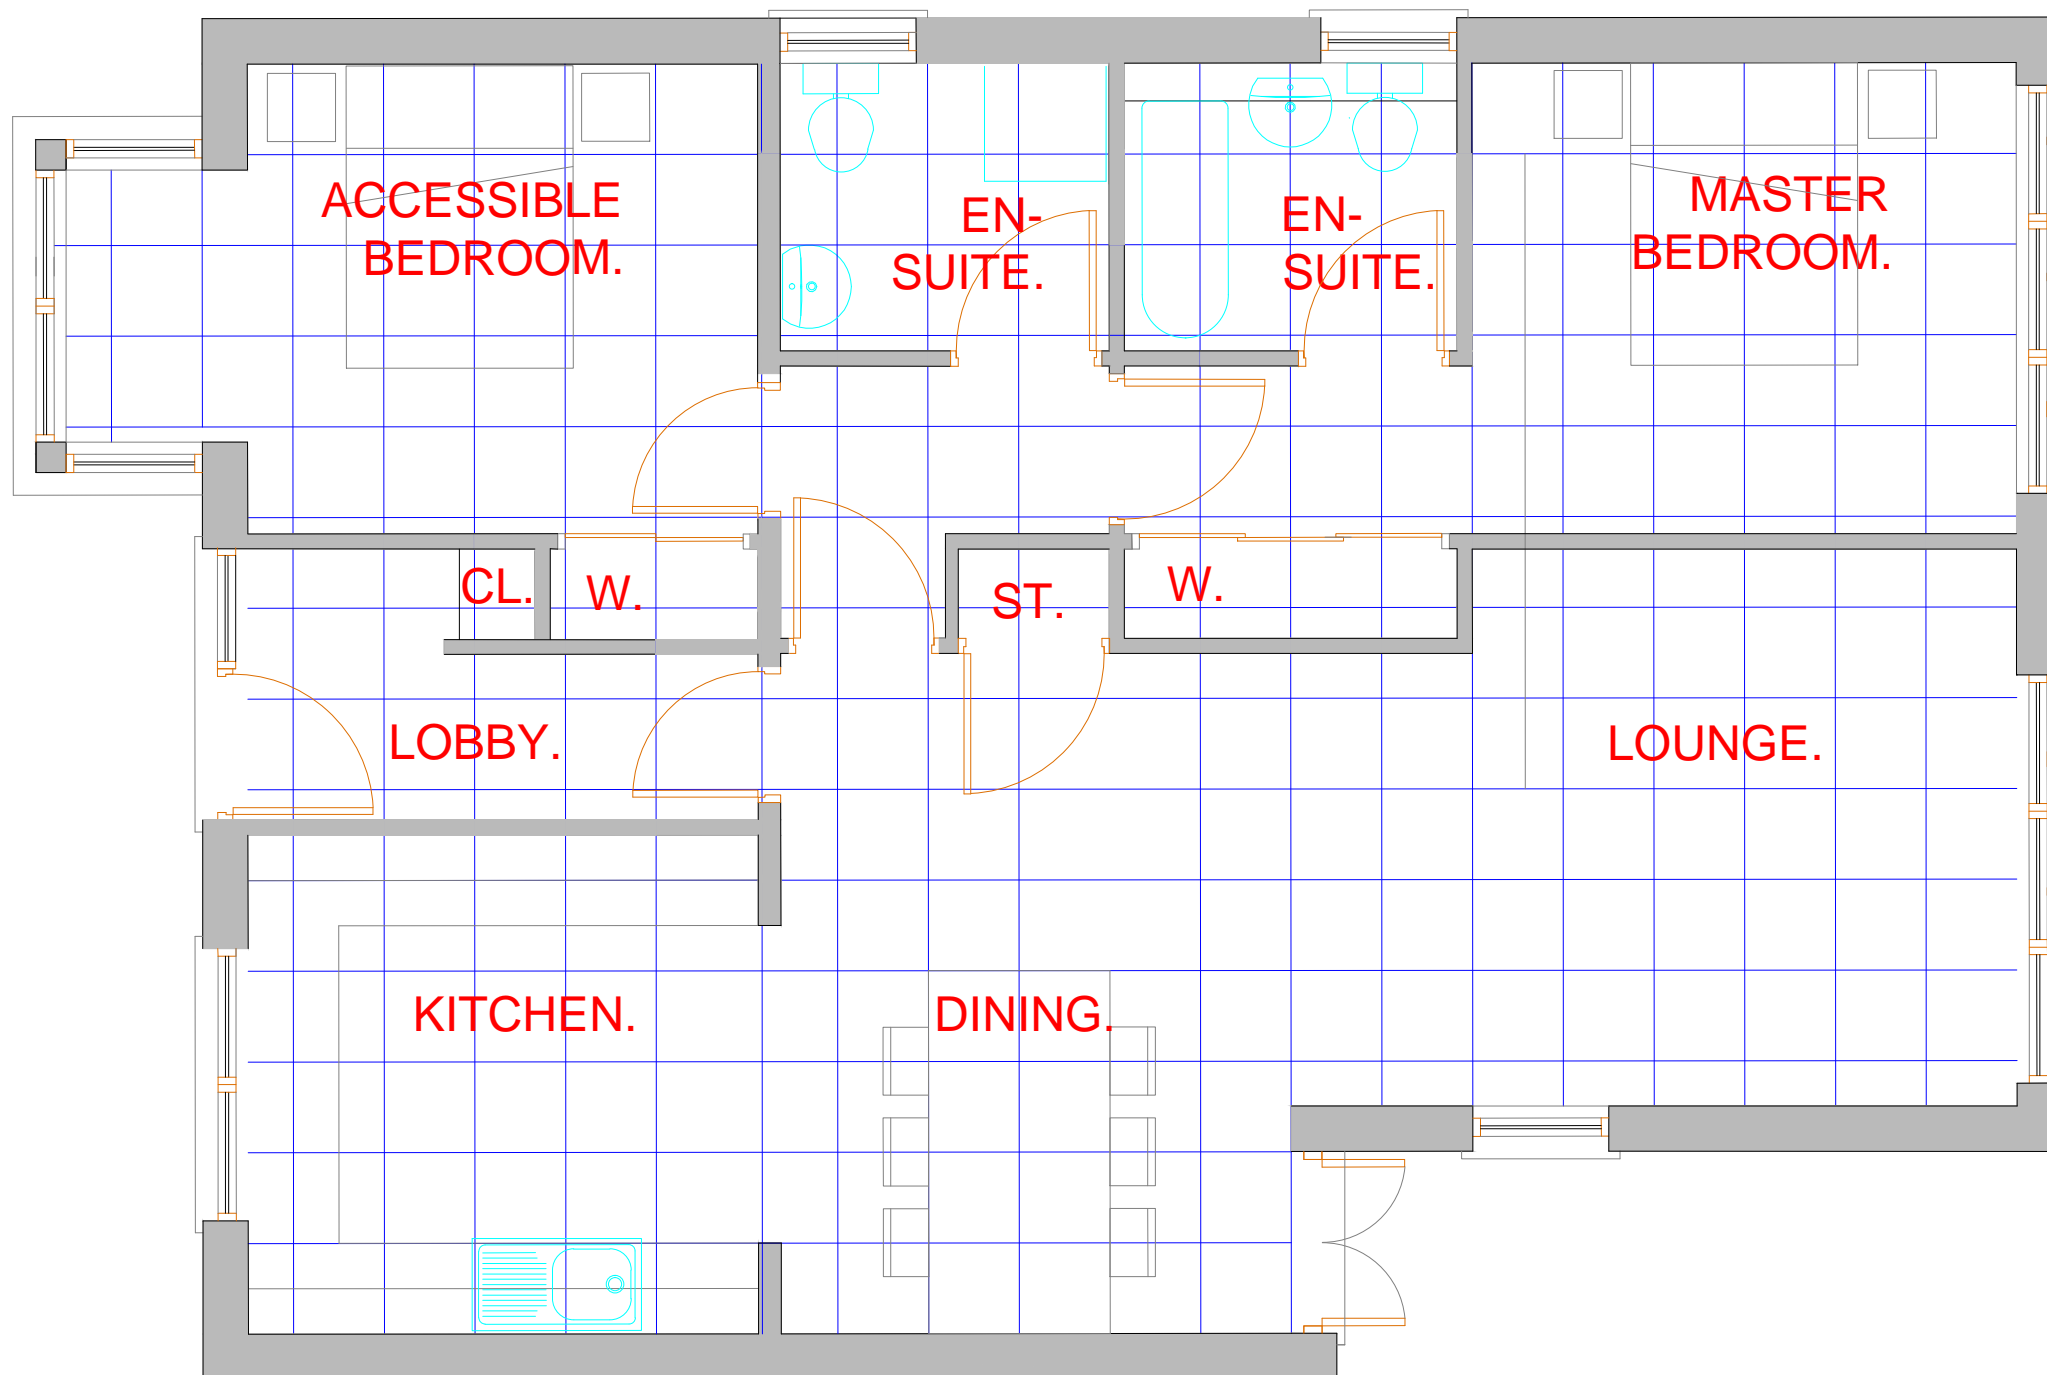

REVISIONS

Hiddleston & Feist

ARCHITECT & DESIGN PARTNERSHIP
1 LAUREL BANK, DUNDEE DD3 6JA
tel 01382 224427 fax 01382 227737

PROJECT

3 No Dwellings, Former Garage, 6 Newtyle Road, Muirhead. DD2 5QP.

TITLE

Unit 3, Ground Floor Plan.

SCALE	DRAWN	DATE
1:50		Sept '19
JOB NO.	DRG. NO.	REVISION
680	09	A