
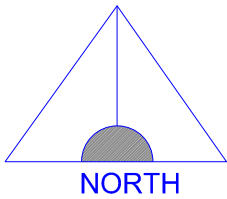


First Floor Plan.

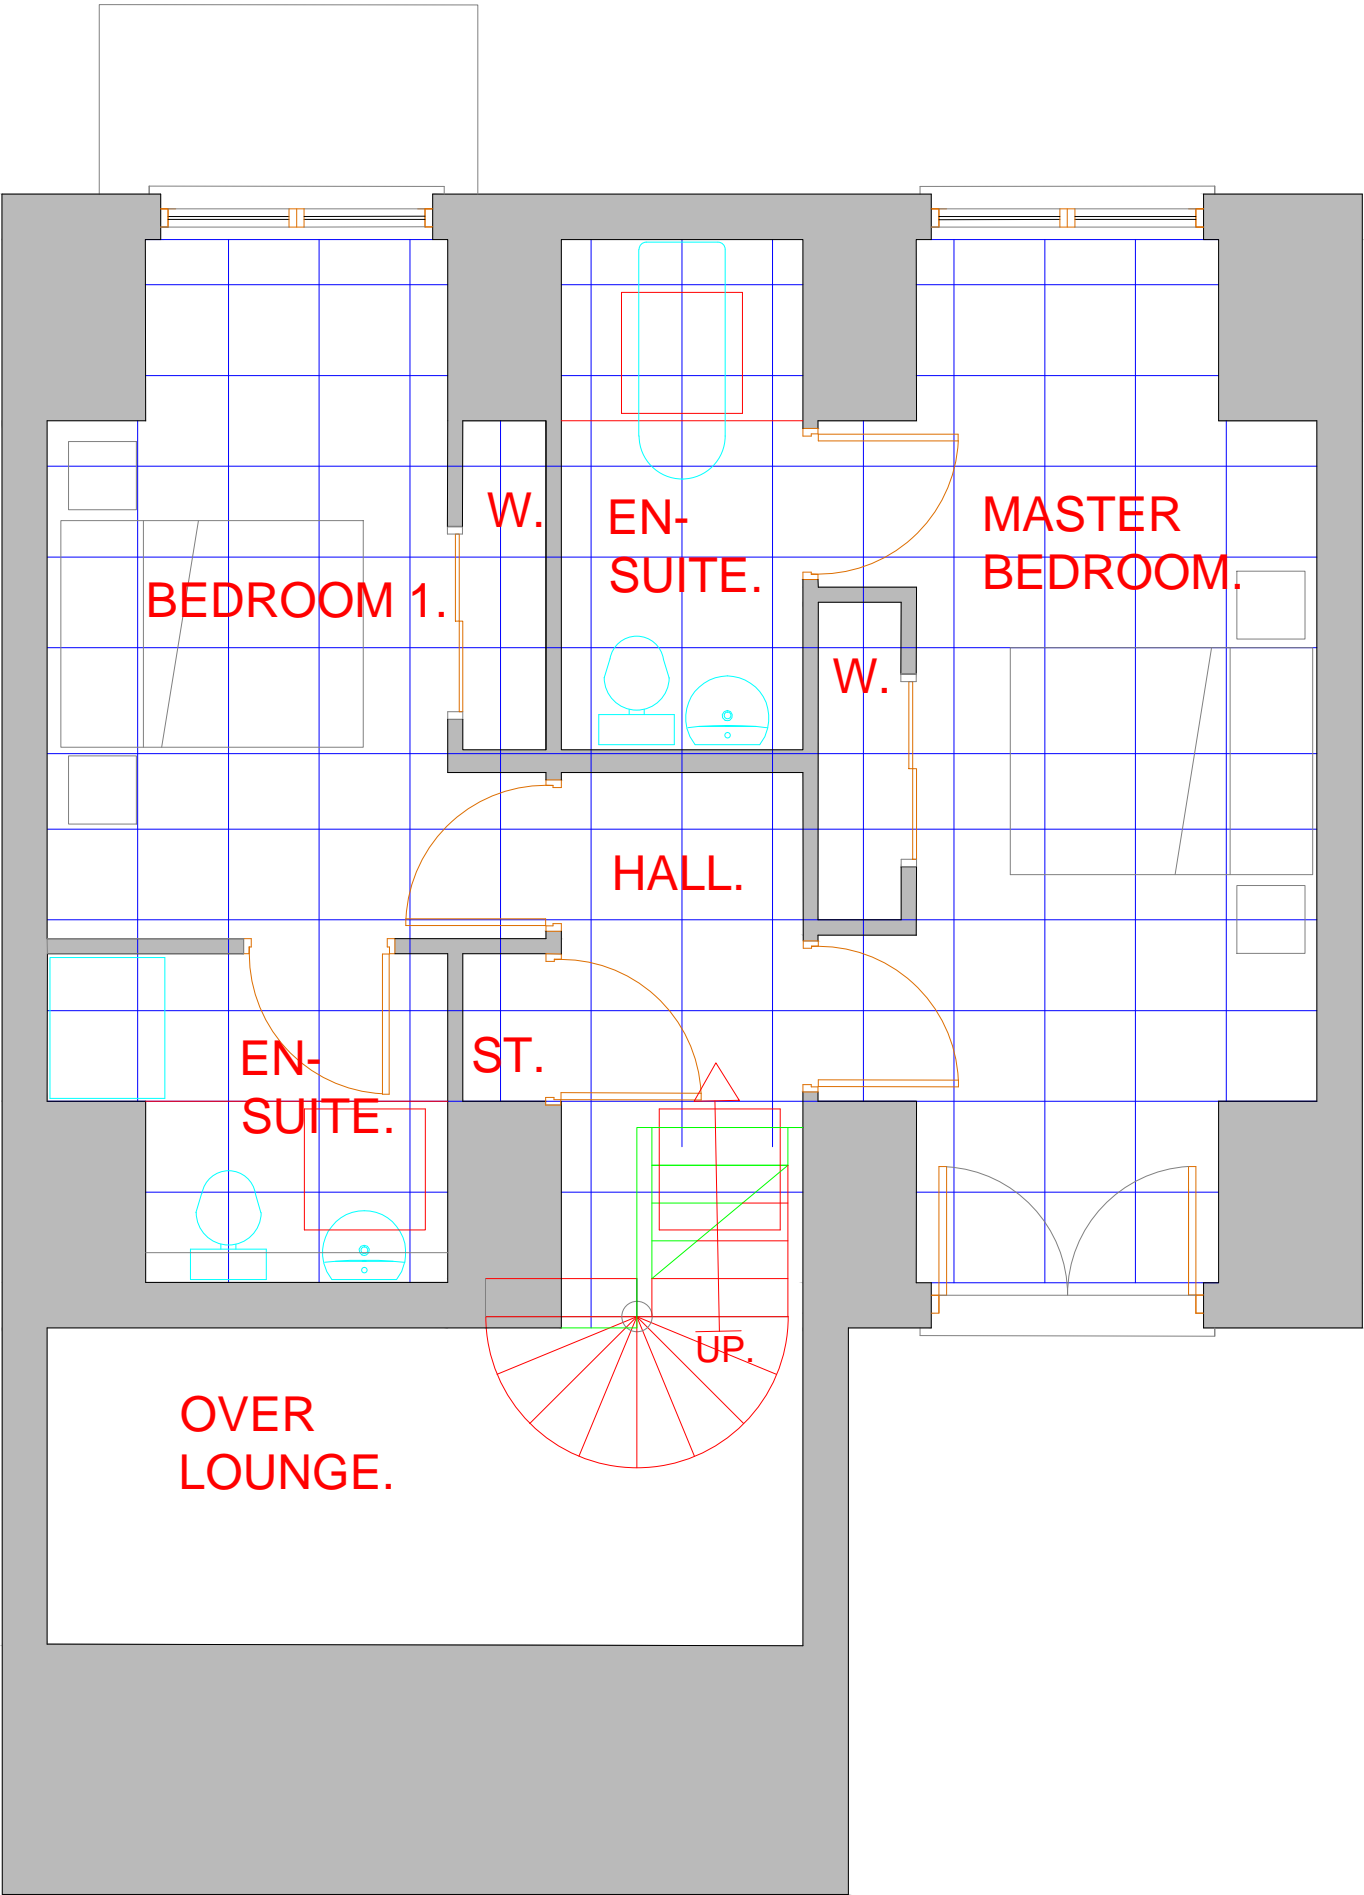

REVISIONS

**Hiddleston & Feist**

ARCHITECT & DESIGN PARTNERSHIP  
1 LAUREL BANK, DUNDEE DD3 6JA  
tel 01382 224427 fax 01382 227737

PROJECT  
**3 No Dwellings, Former  
Garage, 6 Newtyle Road,  
Muirhead. DD2 5QP.**

TITLE  
**Unit 1.  
First Floor Plan.**

SCALE	DRAWN	DATE
<b>1:50</b>		<b>Mar '21</b>

JOB NO.	DRG. NO.	REVISION
<b>680</b>	<b>04</b>	<b>A</b>