


Rear Elevation

CHIMNEY POTS NOT PRESENT


CHIMNEY POTS NOT PRESENT

CHIMNEY POTS NOT PRESENT

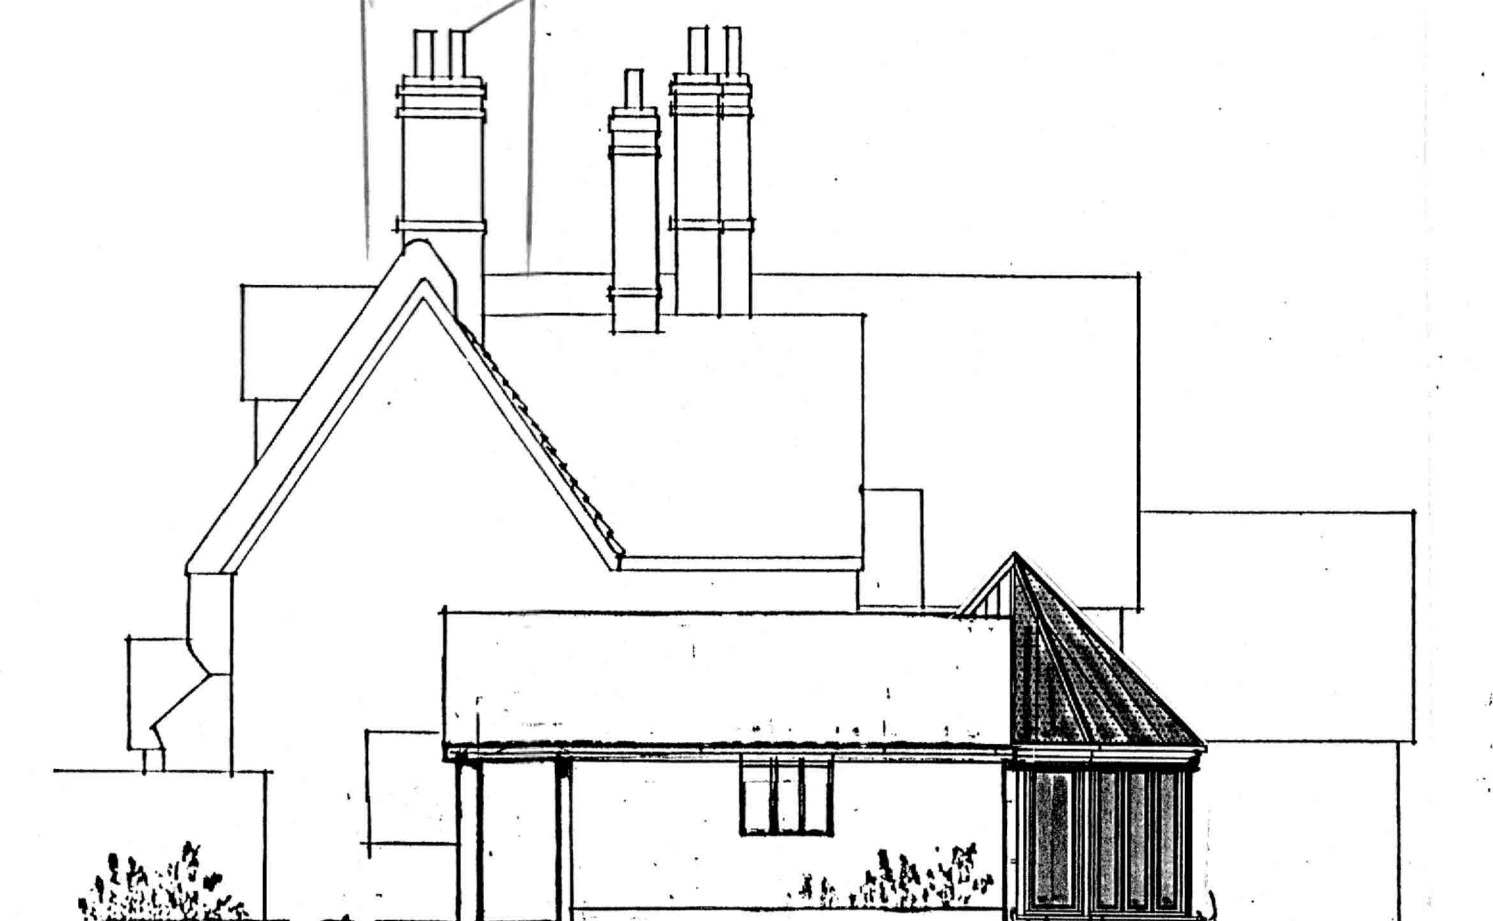

North Elevation

CHIMNEY POTS NOT PRESENT

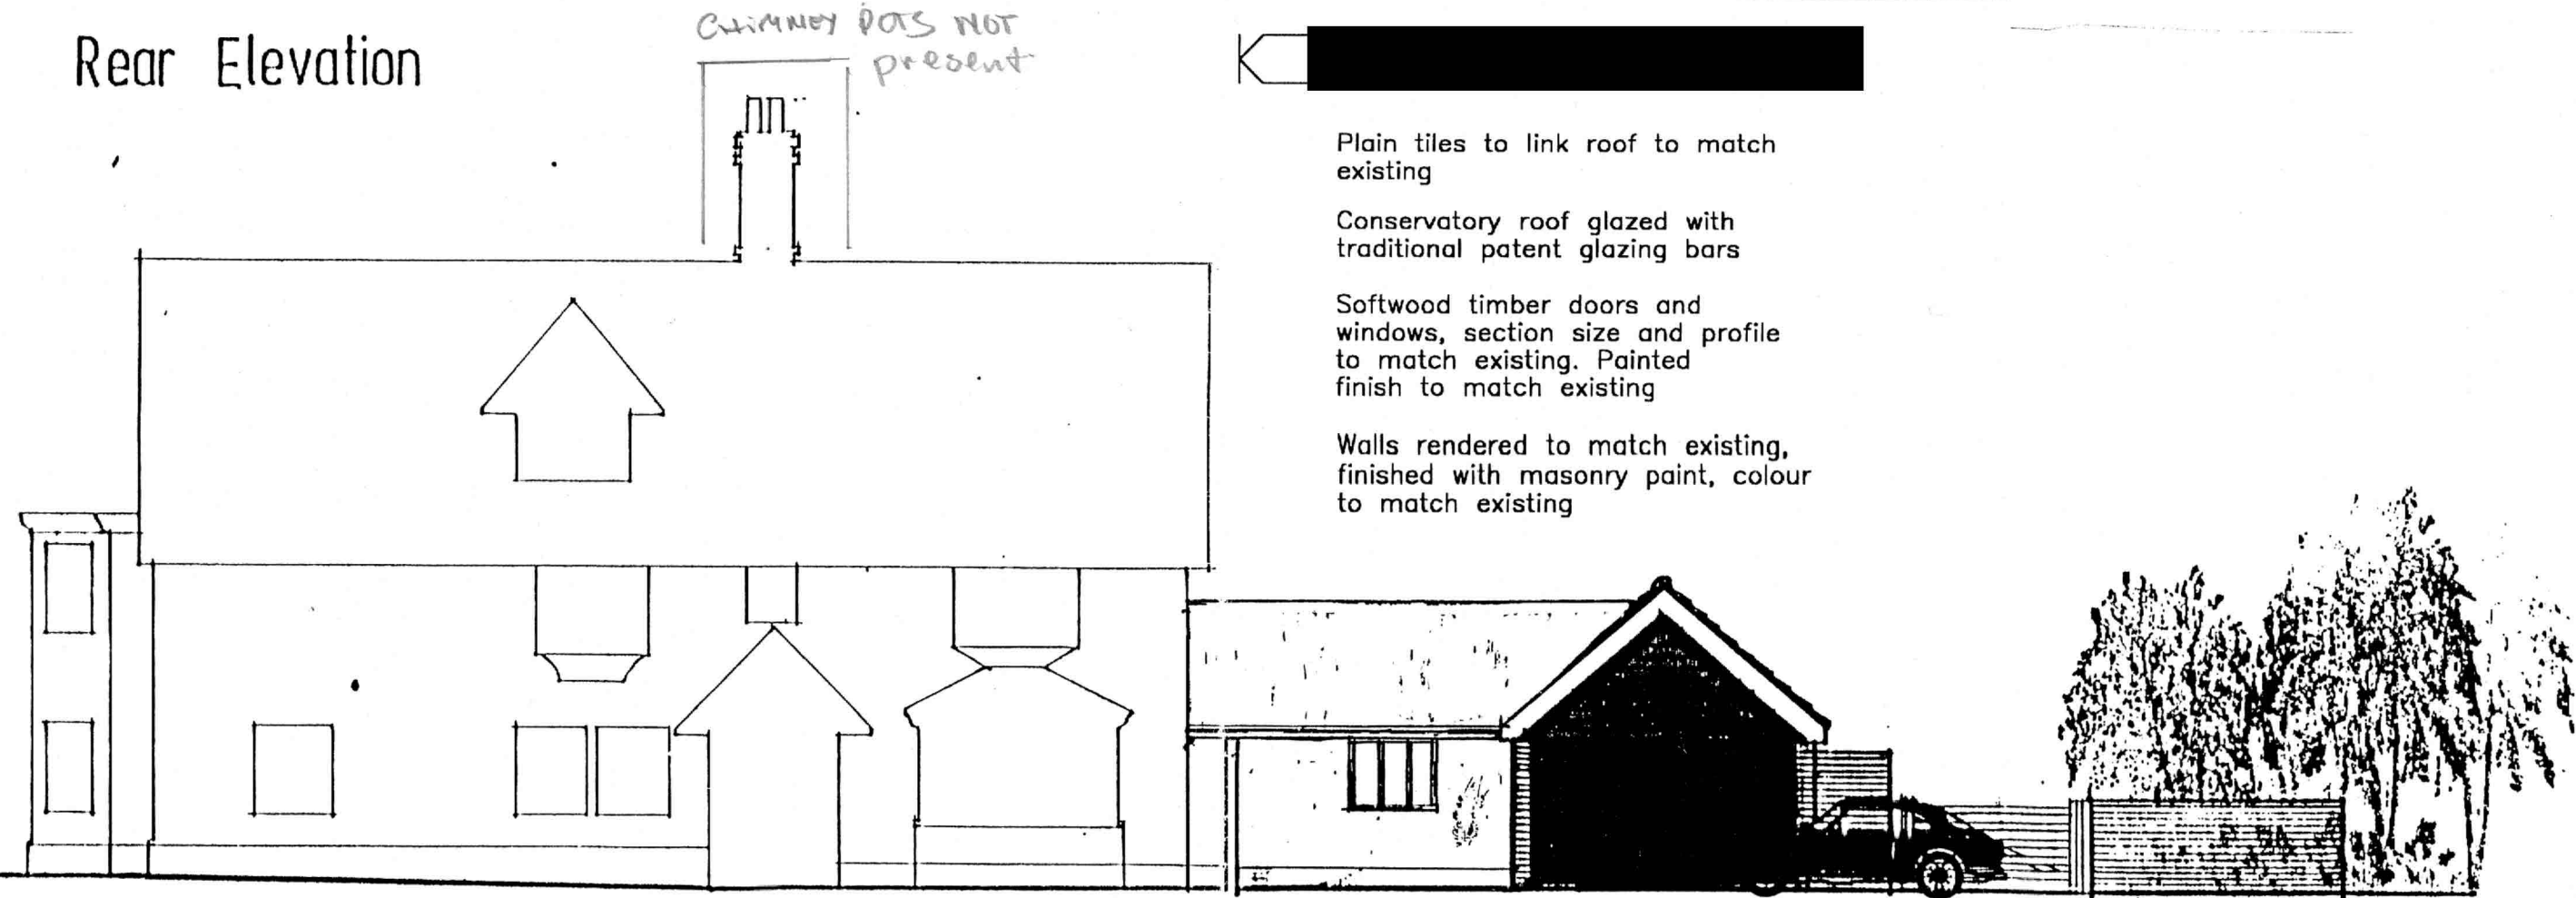

Front Elevation

- Plain tiles to link roof to match existing
- Conservatory roof glazed with traditional patent glazing bars
- Softwood timber doors and windows, section size and profile to match existing. Painted finish to match existing
- Walls rendered to match existing, finished with masonry paint, colour to match existing

See drawing no. 2813/A1/003 for enlarged plan of this area




South Elevation

NOTES
 This drawing is the copyright of the Architects
 All dimensions and conditions to be verified
 Drawing number key: job number/sheet size/drawing number
 Scale only true when printed at the original sheet size stated
 All specification notes are cross referenced to the National Building Specification (N.B.S.) If in doubt ASK!


Rev.	Date	Description	By

Location Plan Scale 1:2500
 THE GRANGE IP14 3HL

2813/A1/002

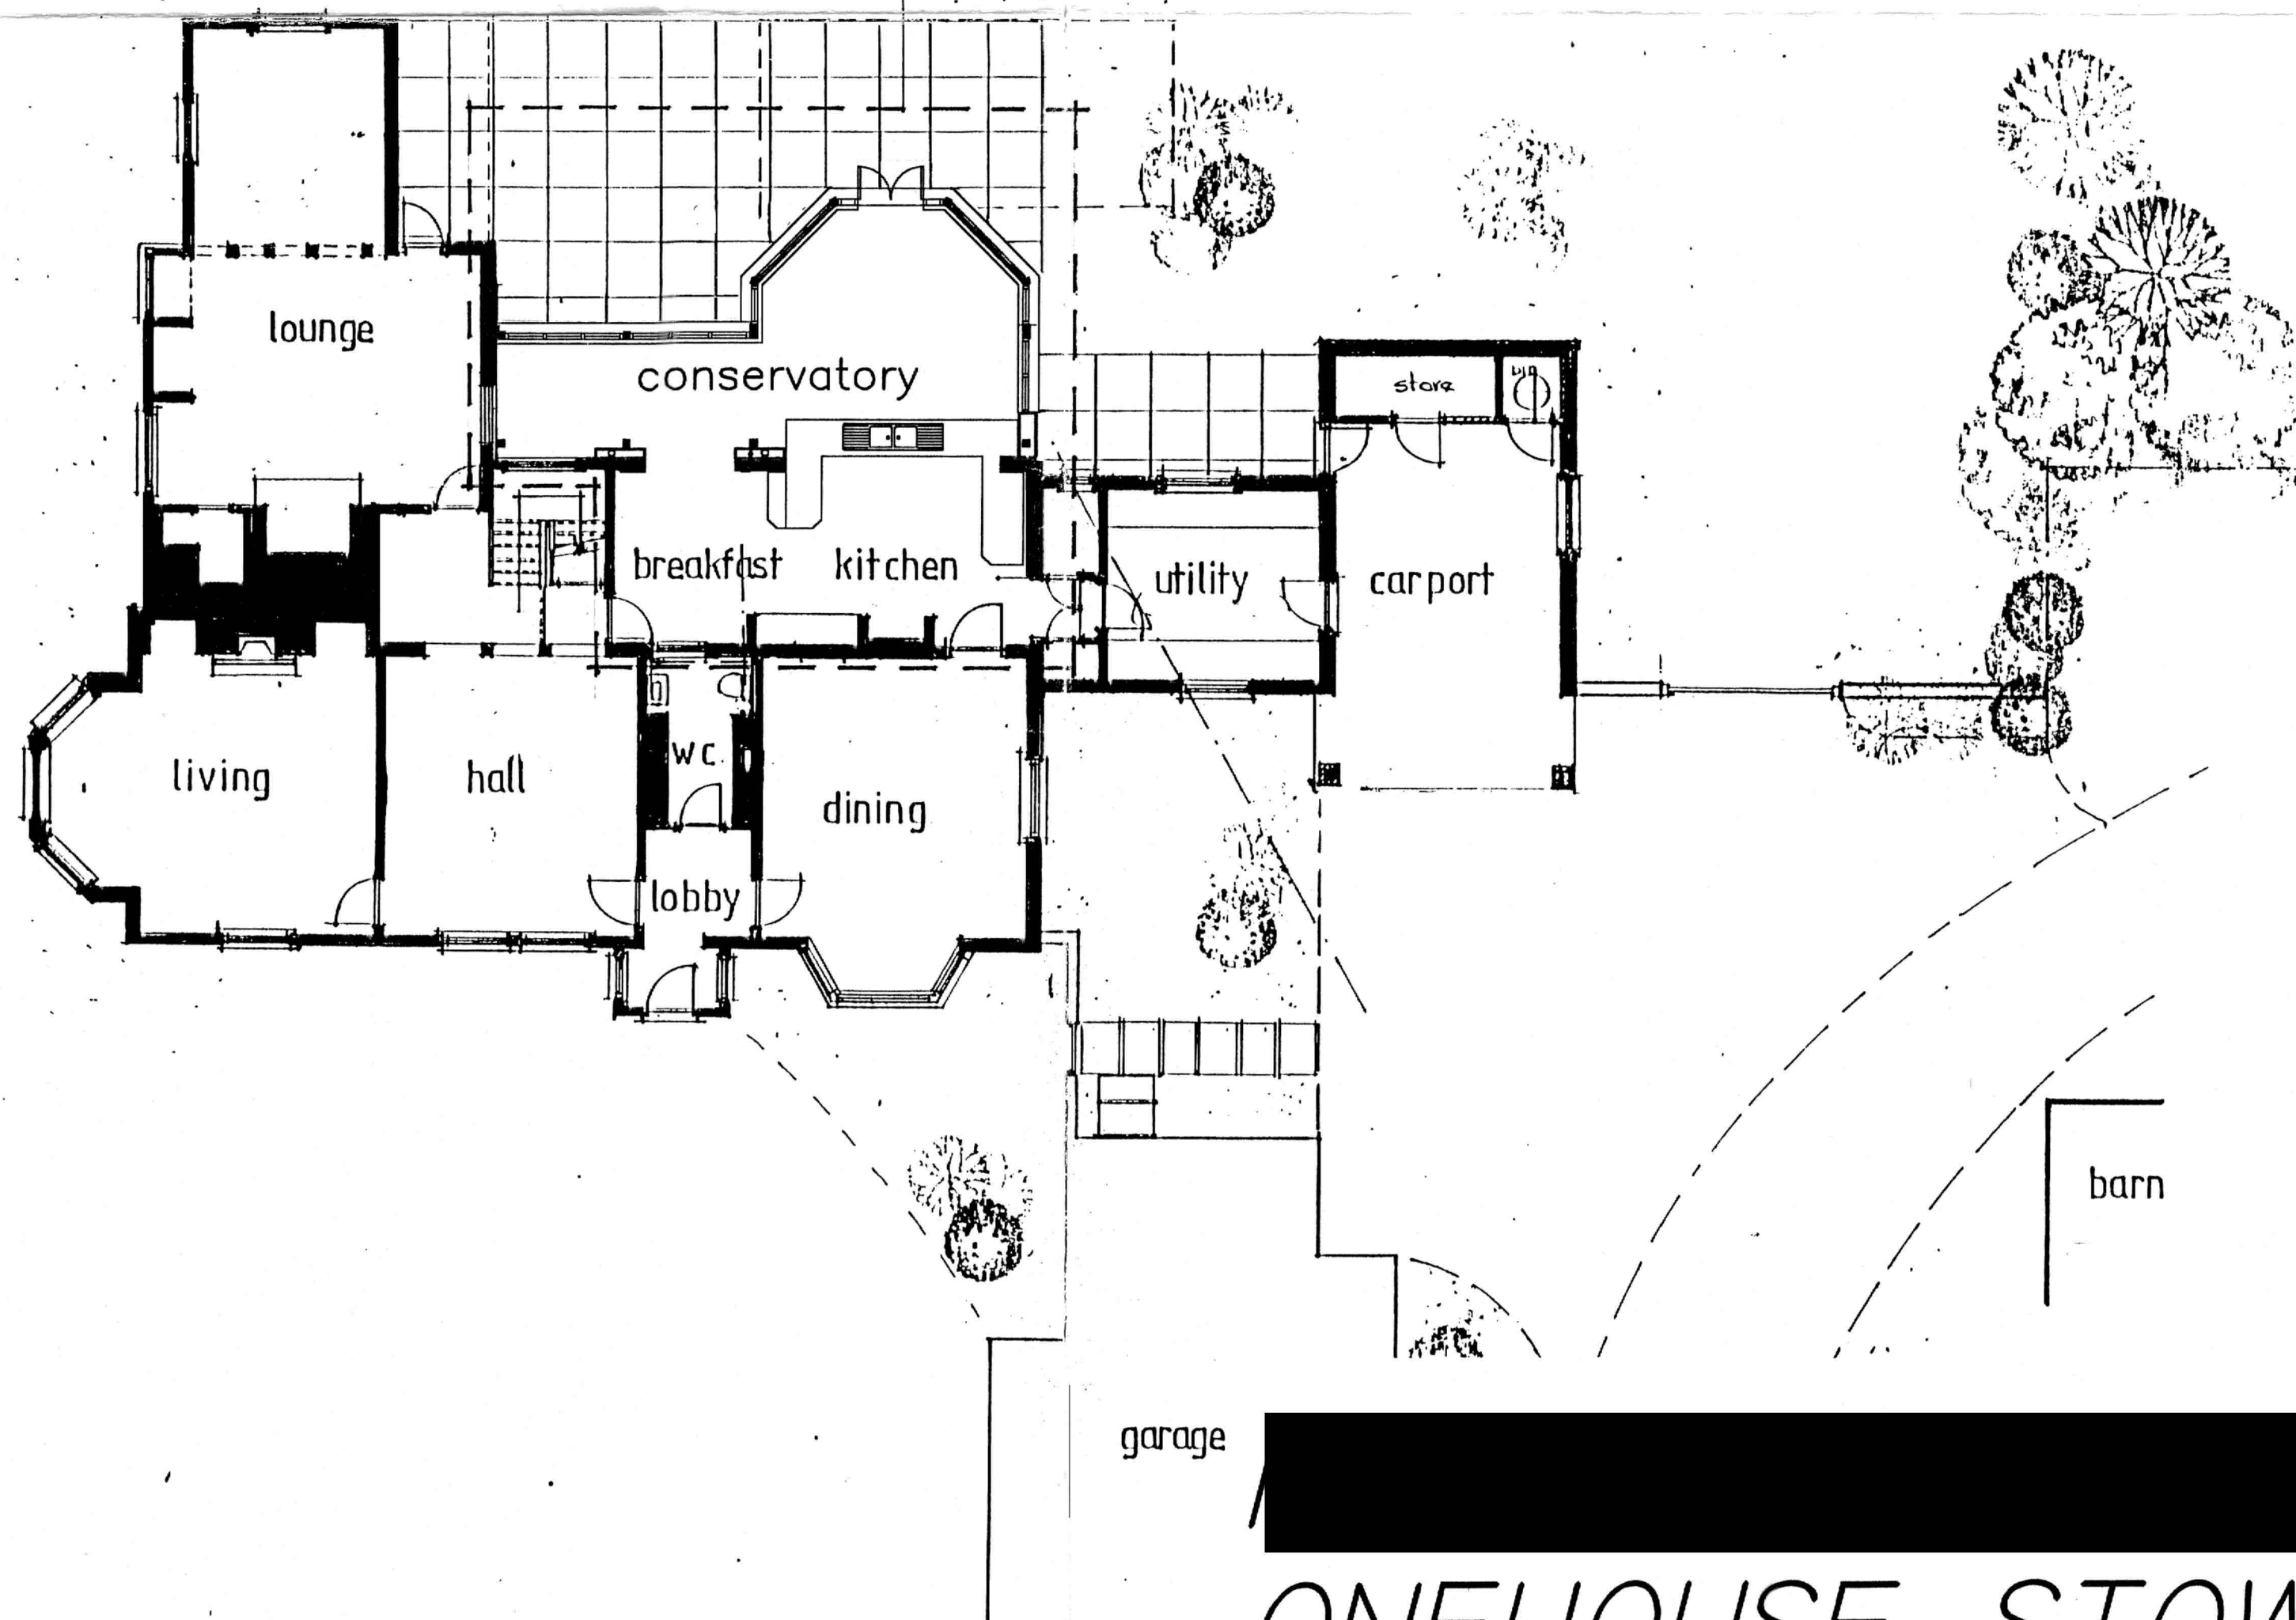

Ground Floor Plan

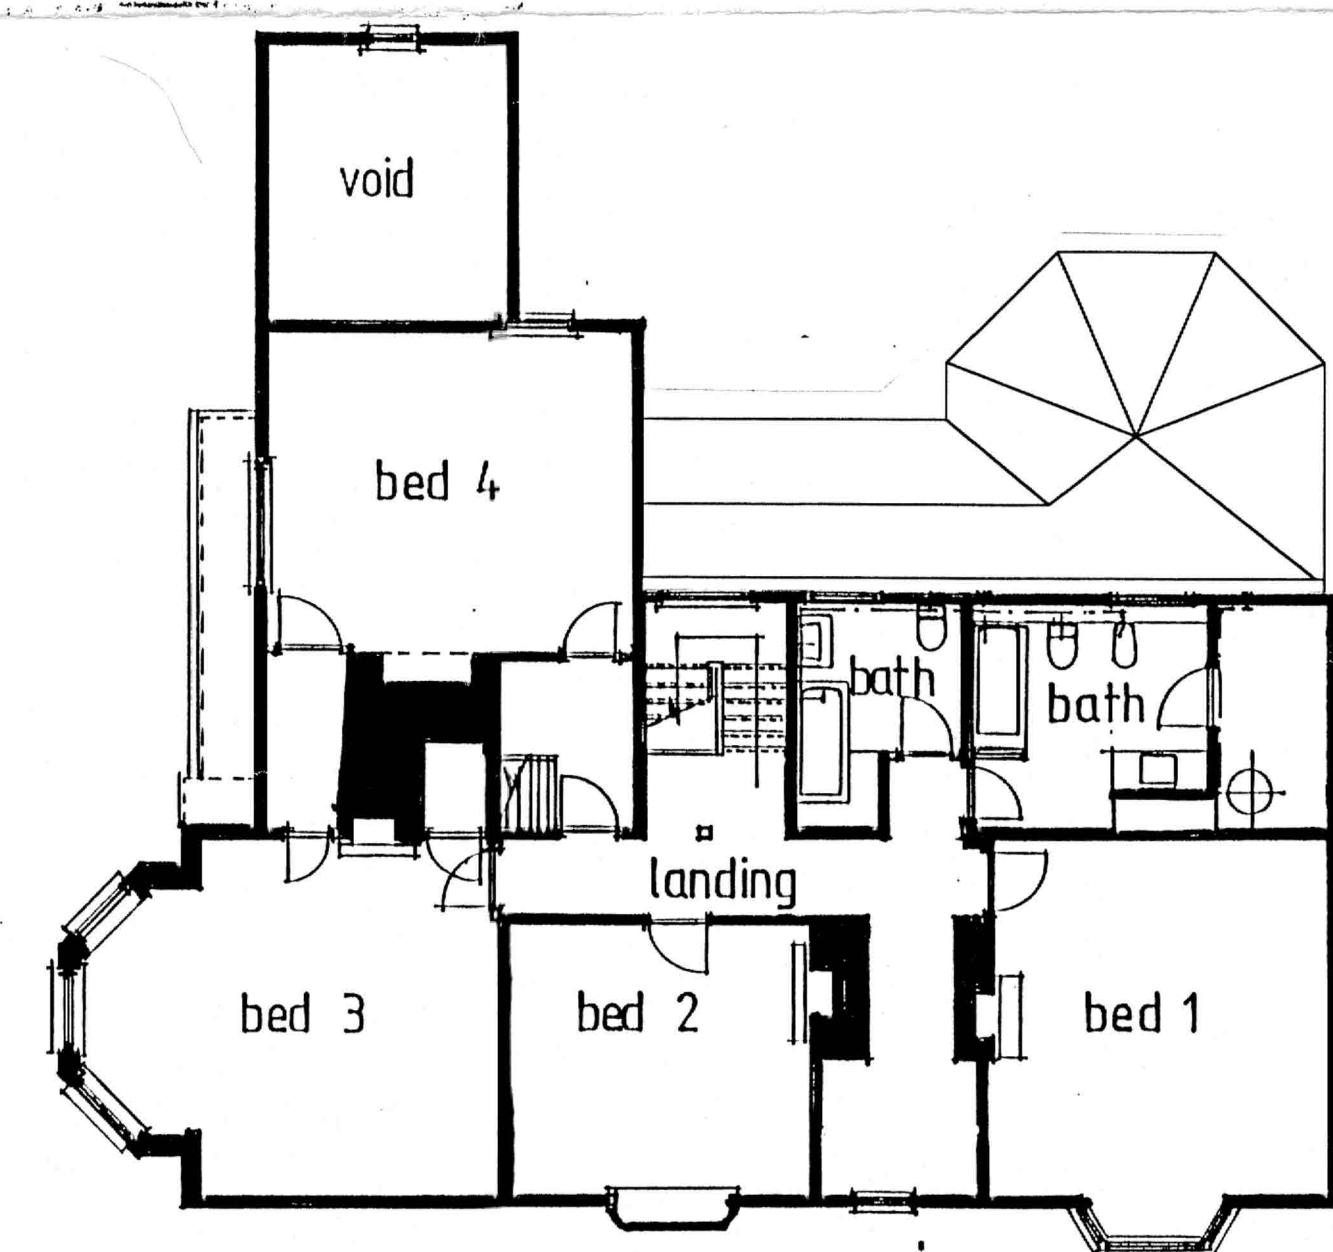

First Floor Plan

TO BE READ IN CONJUNCTION WITH DRAWING NO. 2813/A1/003

THE GRANGE, ONEHOUSE, STOWMARKET FOR DR. K BARNETT

FORUM ARCHITECTS
 Palace Coach House
 Palace Street, Newmarket
 Suffolk CB8 9EP, England
 T.+44 (0)1638 665757
 F.+44 (0)1638 665777
 E-mail forum.architects@btinternet.com

Project: [Redacted]
 Client: DR. K BARNETT
 Drawing: PROPOSED PLANS AND ELEVATIONS

Information: Drawn ISM Date JULY 99
 Tender: Checked Scale 1:50
 Construction: File location

Drawing number: 2813/A1/002 Rev