


EXISTING PLAN

SCALE 1:50

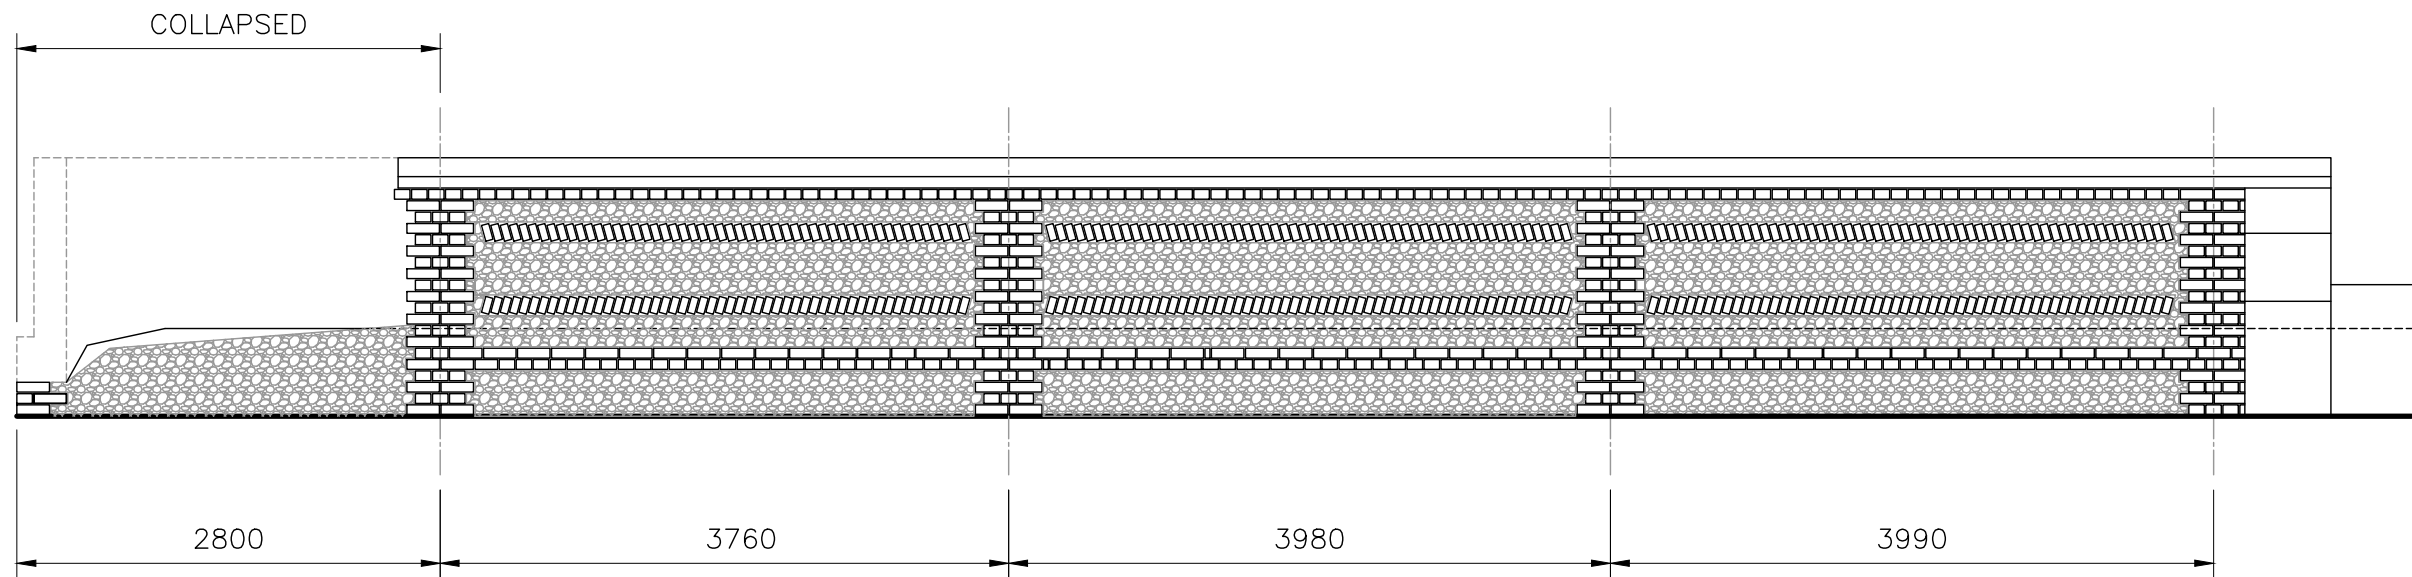

EXISTING FRONT ELEVATION

SCALE 1:50

NOTES:-

1. ALL DIMENSIONS TO BE CHECKED ON SITE AND NO MEASUREMENTS TO BE SCALED OFF THIS DRAWING.
2. IN CASE OF ANY DISCREPANCY THE ENGINEERS ARE TO BE NOTIFIED IMMEDIATELY.
3. THIS DRAWING IS TO BE READ IN CONJUNCTION WITH ALL RELEVANT ARCHITECT'S AND SERVICE ENGINEER'S DRAWINGS AND SPECIFICATIONS.

PLANNING

REV	AMENDMENT	CHK	DATE
A	LISTED BUILDING CONSENT	EJM	24.01.24
-	DRAFT ISSUE FOR COMMENT	EJM	23.01.24
-	DRAFT ISSUE FOR COMMENT	EJM	22.01.24

The Morton Partnership
Structural Engineers

OLD TIMBER YARD HOUSE
55, THE TIMBER YARD
DRYSDALE STREET, LONDON N1 6ND
TELEPHONE: 0207 324 7270
EMAIL: london@themortonpartnership.co.uk

BRUNEL HOUSE
NORWICH ROAD
HALESWORTH, SUFFOLK, IP19 8HX
TELEPHONE: 01986 875651
EMAIL: halesworth@themortonpartnership.co.uk

8 CHURCH STREET
COGGESHALL ESSEX CO6 1TU
TELEPHONE: 01376 563883
EMAIL: coggeshall@themortonpartnership.co.uk

PROJECT:

THE GROVE
LAVENHAM
SUFFOLK



TITLE:

BOUNDARY WALL REPAIR
PLAN AND ELEVATION
EXISTING

SCALE: 1:50 (A3)

DRAWN BY: CJS

DATE: JANUARY 2024

CHECKED BY: EJM

DRG No.

22764/03 (REV A)