


PROPOSED PLAN

SCALE 1:50

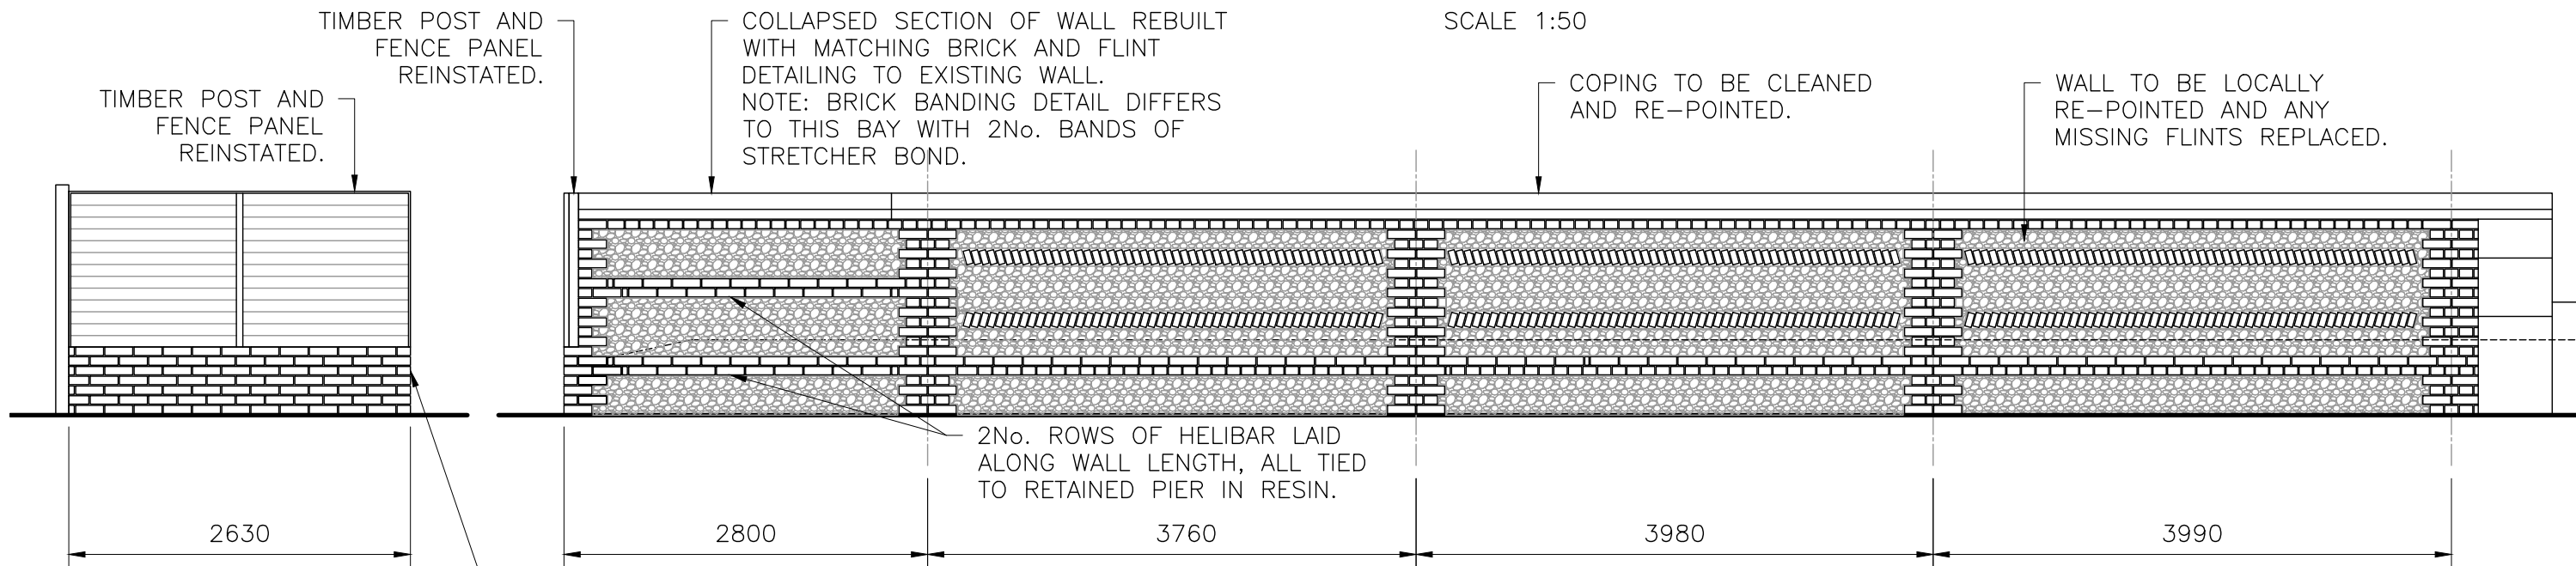

PROPOSED FRONT ELEVATION

SCALE 1:50

PROPOSED SIDE ELEVATION

SCALE 1:50

- NOTES:-
1. ALL DIMENSIONS TO BE CHECKED ON SITE AND NO MEASUREMENTS TO BE SCALED OFF THIS DRAWING.
 2. IN CASE OF ANY DISCREPANCY THE ENGINEERS ARE TO BE NOTIFIED IMMEDIATELY.
 3. THIS DRAWING IS TO BE READ IN CONJUNCTION WITH ALL RELEVANT ARCHITECT'S AND SERVICE ENGINEER'S DRAWINGS AND SPECIFICATIONS.

- NOTES:
1. INSIDE FACE OF WALL CONSOLIDATED THROUGH RE-POINTING.
 2. WHERE POSSIBLE LOWER INTERNAL GROUND LEVEL TO REDUCE RETAINING EFFECT. TREE ROOTS TO REMAIN BURIED.

DRAFT ISSUE

The Morton Partnership
Structural Engineers

- OLD TIMBER YARD HOUSE
55 THE TIMBER YARD
DRYSDALE STREET, LONDON N1 6ND
TELEPHONE: 0207 324 7270
EMAIL: london@themortonpartnership.co.uk
- BRUNEL HOUSE
NORWICH ROAD
HALESWORTH, SUFFOLK, IP19 8HX
TELEPHONE: 01986 875651
EMAIL: halesworth@themortonpartnership.co.uk
- 8 CHURCH STREET
COGGESHALL ESSEX CO6 1TU
TELEPHONE: 01376 563883
EMAIL: coggeshall@themortonpartnership.co.uk

REV	AMENDMENT	CHK	DATE
A	LISTED BUILDING CONSENT	EJM	24.01.24
-	DRAFT ISSUE FOR COMMENT	EJM	23.01.24
-	DRAFT ISSUE FOR COMMENT	EJM	22.01.24

PROJECT:
THE GROVE
LAVENHAM
SUFFOLK



TITLE:
BOUNDARY WALL REPAIR
PLAN AND ELEVATIONS
PROPOSED

SCALE: 1:50 (A3) DRAWN BY: CJS
DATE: JANUARY 2024 CHECKED BY: EJM

DRG No. 22764/04 (REV A)