


Flank Elevation
1:100 on A1

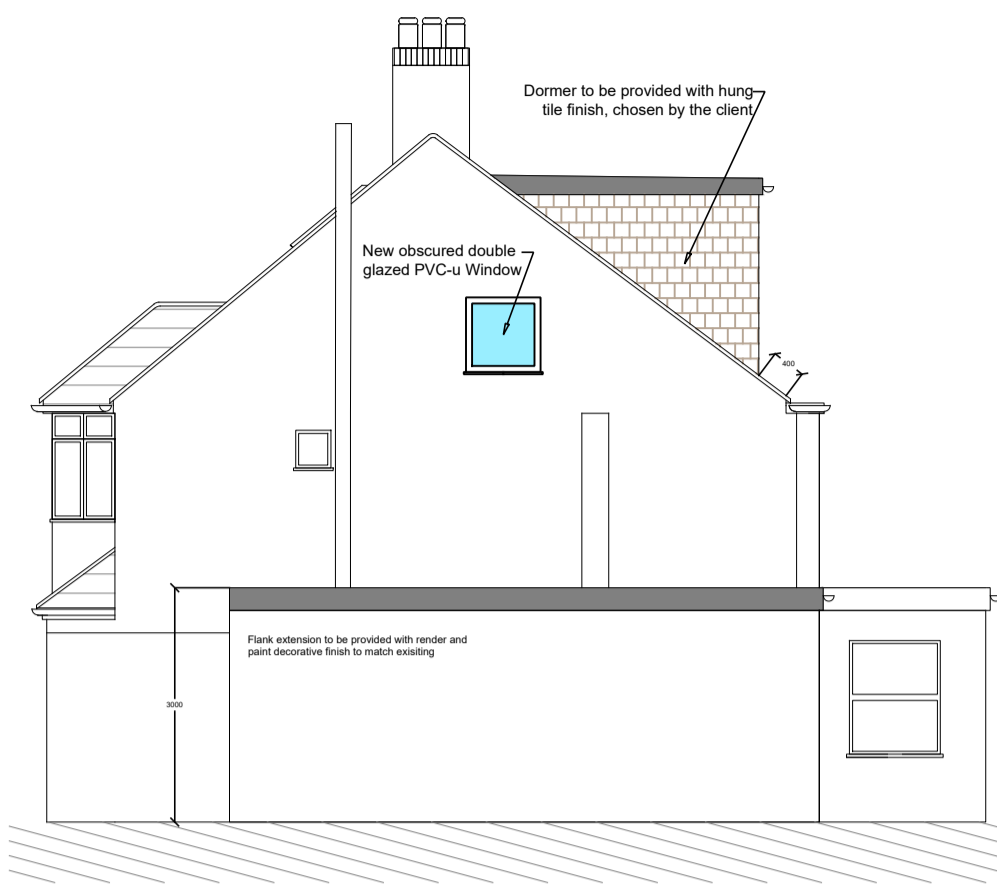

Rear Elevation
1:100 on A1




Forward Elevation
1:100 on A1




Flank Party Wall Elevation
1:100 on A1




First to Second Floor Staircase Section
1:50 on A1

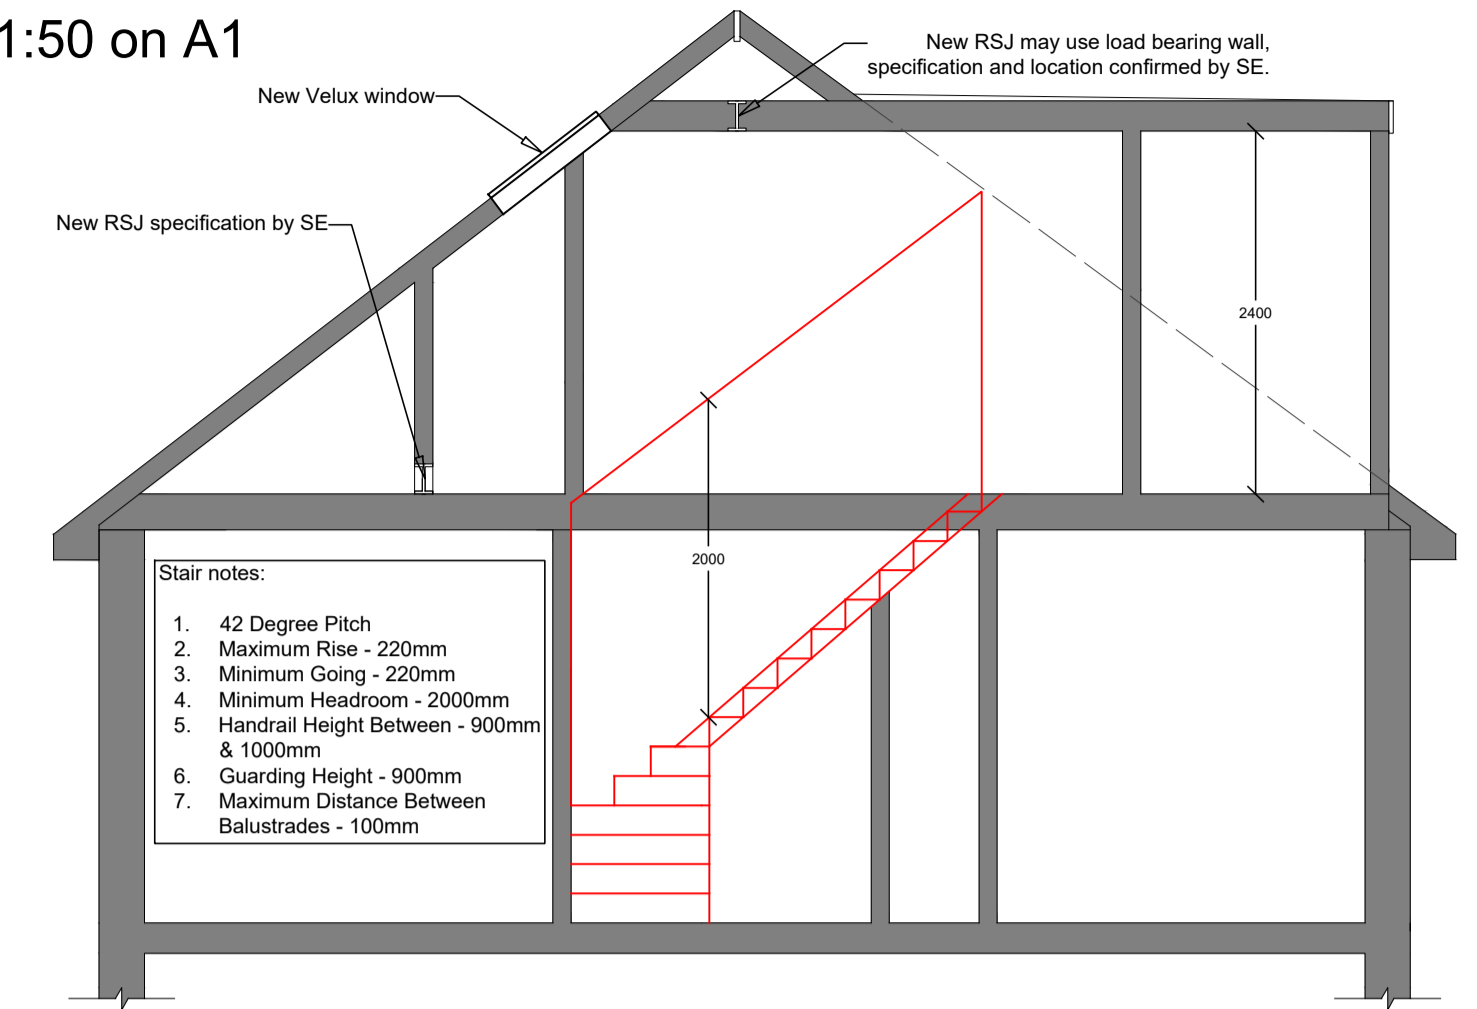


Ground Floor Plan
1:50 on A1

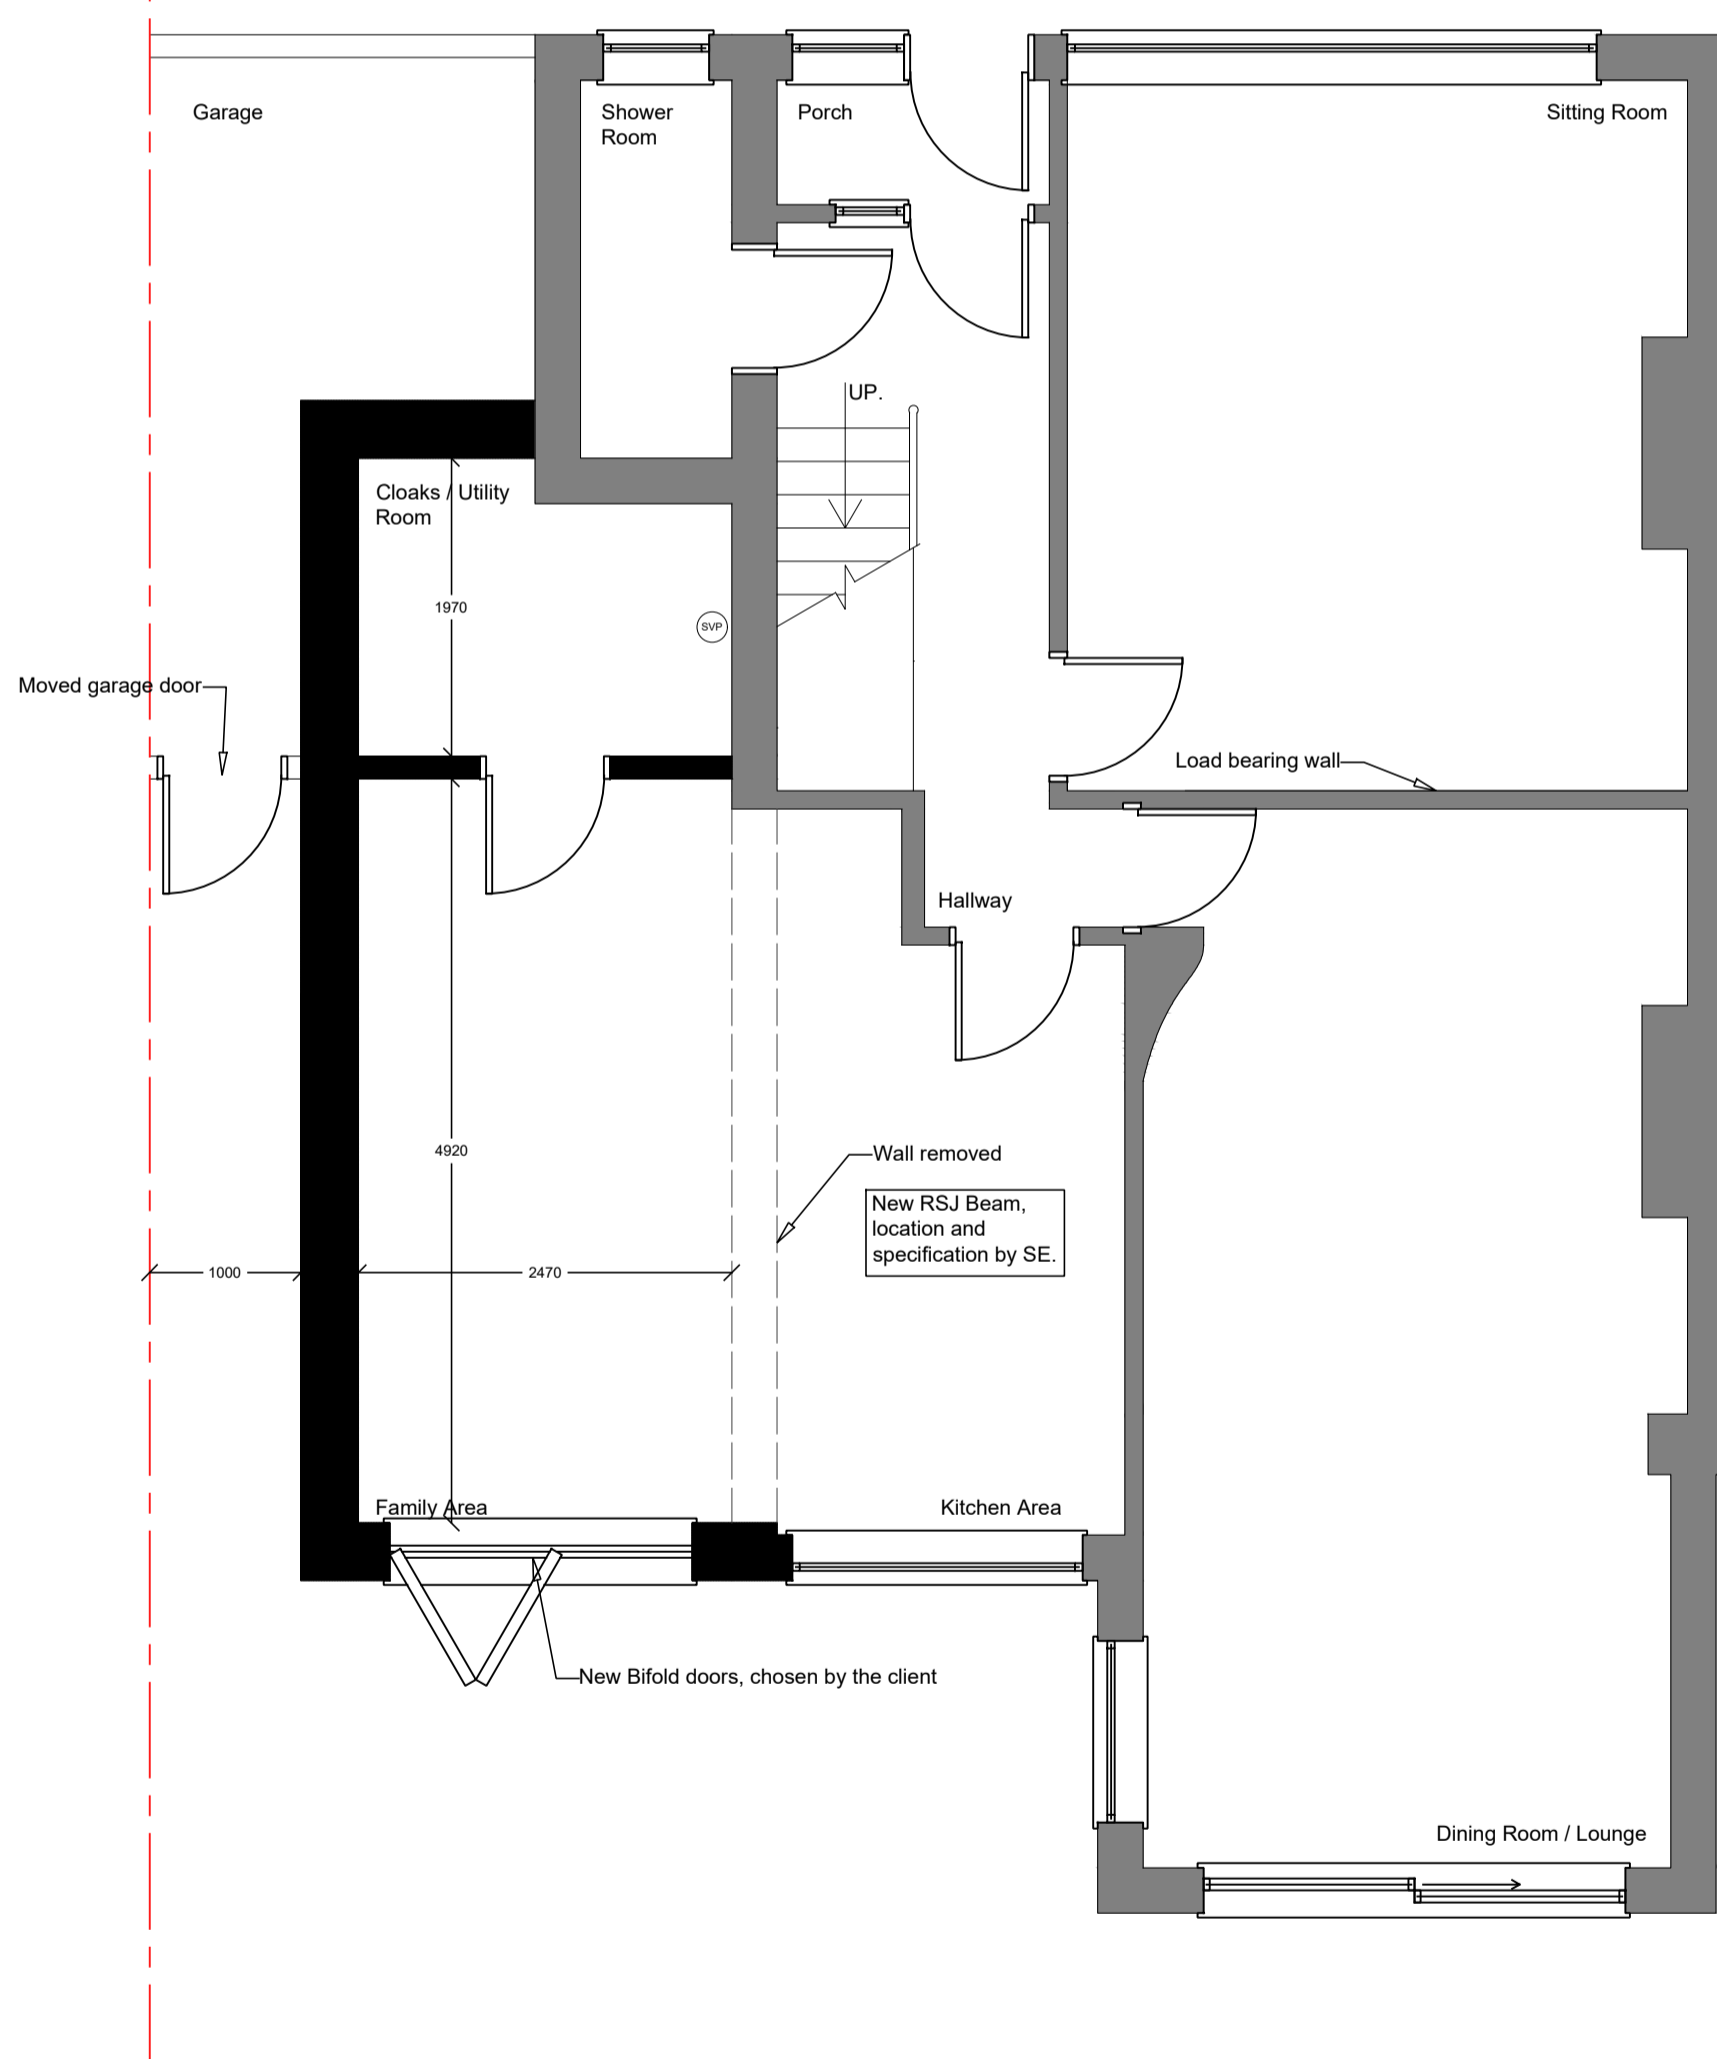

First Floor Plan
1:50 on A1

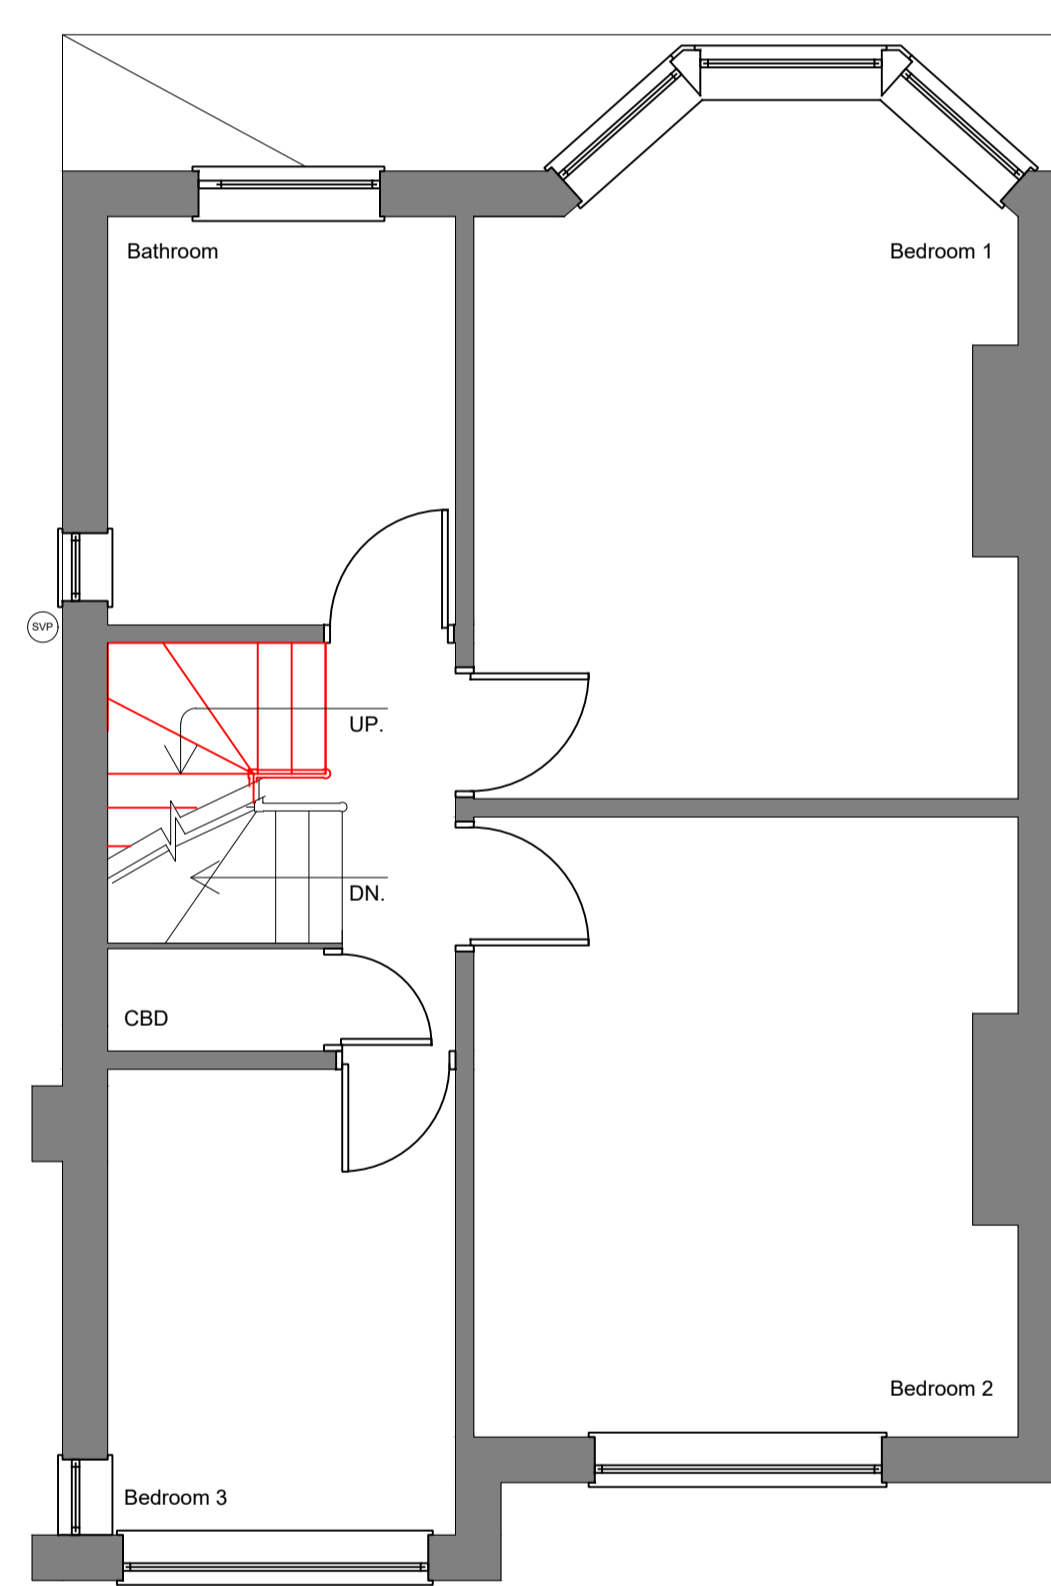

Roof Conversion Plan
1:50 on A1

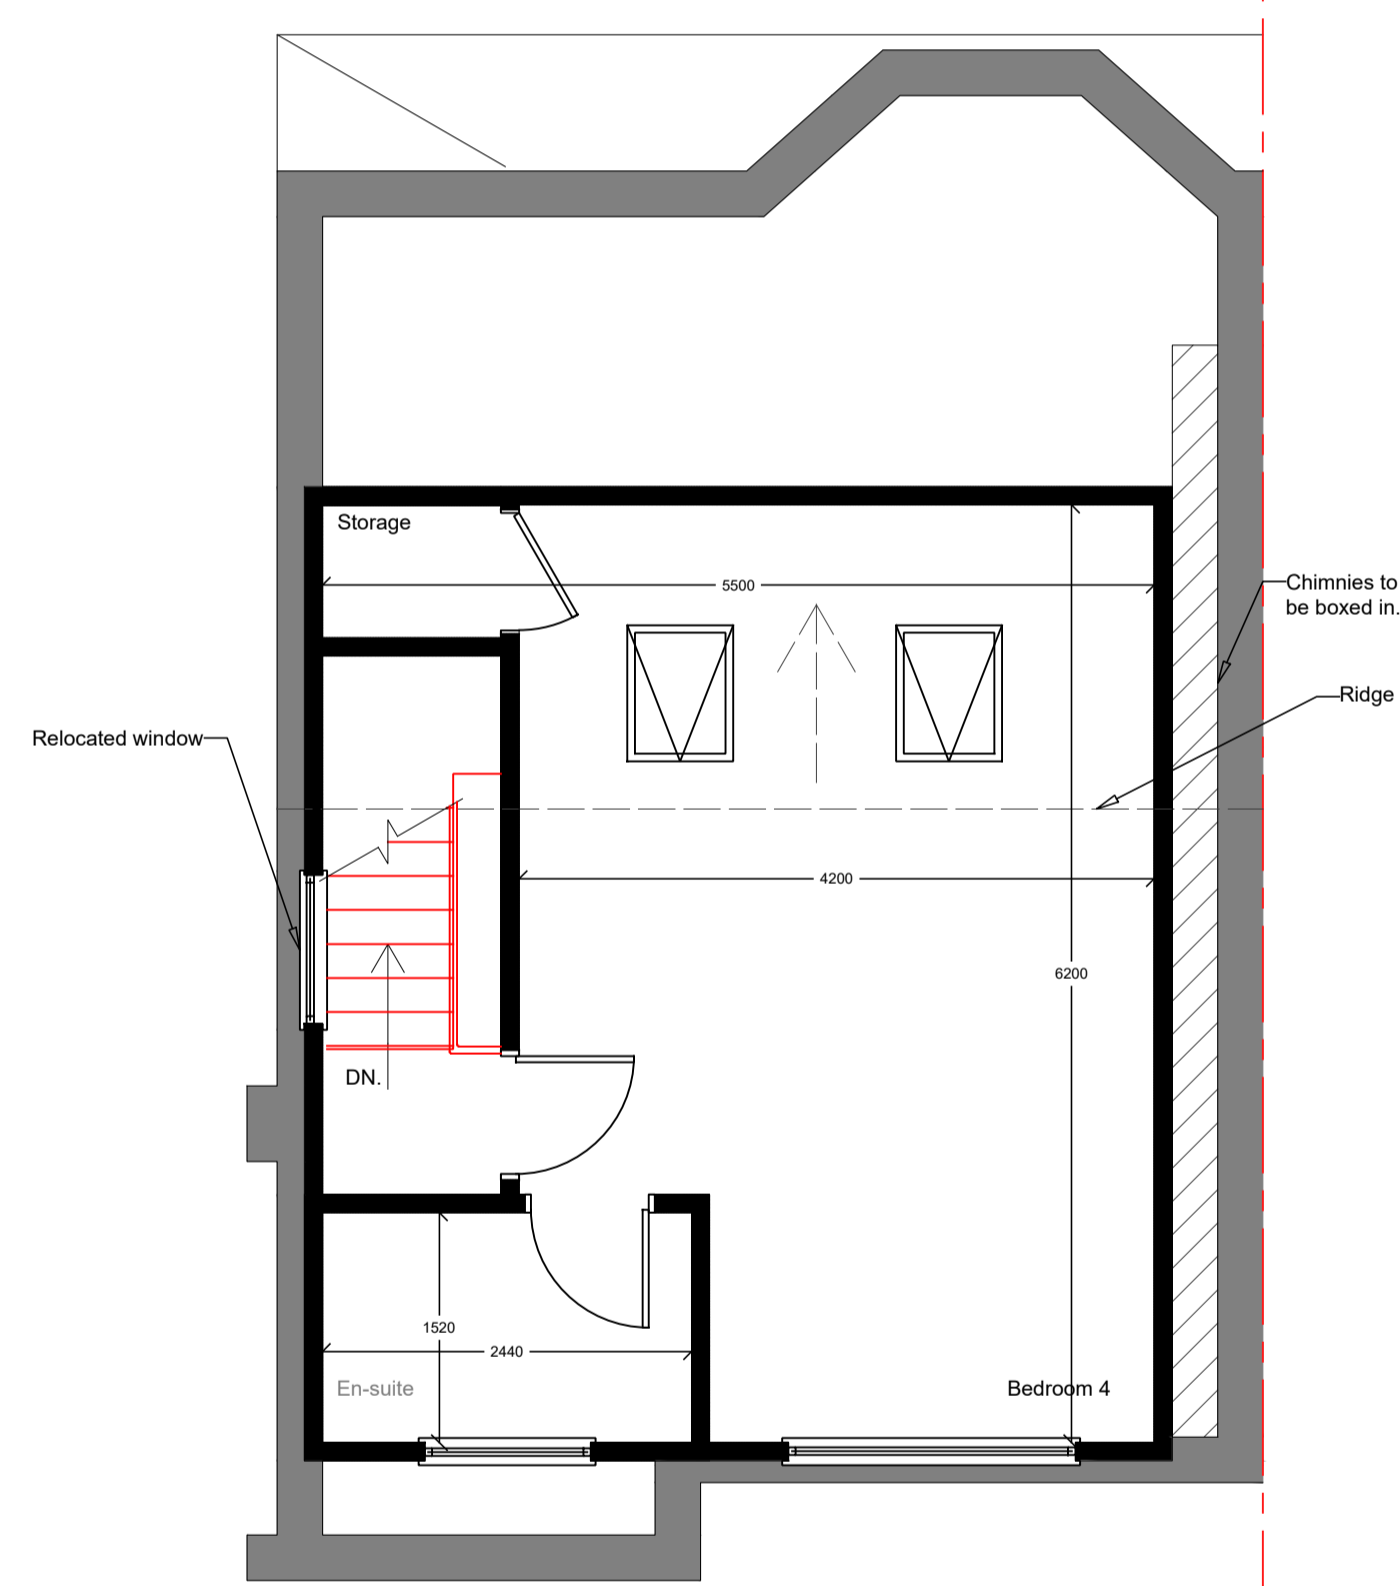


Foundations depth to be specified by SE and BCO. Footing and floor to be constructed in accordance with building regulation notes

Where a specific manufacturer or brand is specified anywhere on this drawing, similar alternatives may be used subject to approval by the client / BCO


All new structural components, including steel beams, lintels, footings and joists are to meet SE design and specifications.

New rainwater system to be extended to existing


SCALE BAR 1:50

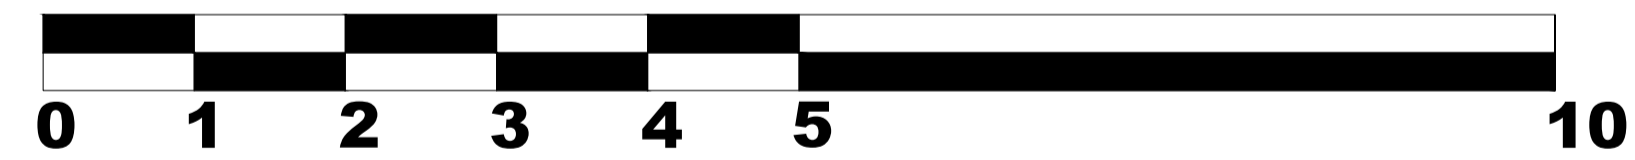

SCALE BAR 1:100

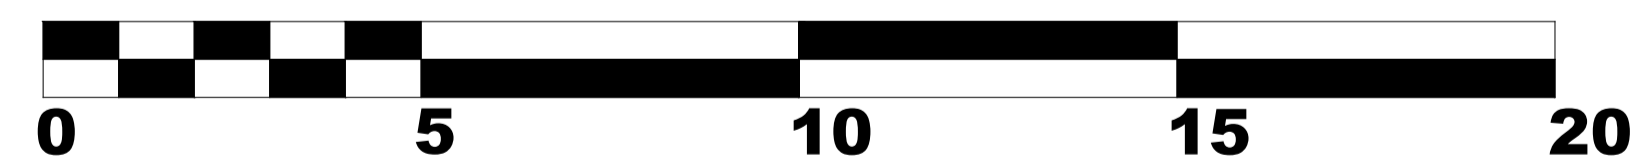

ENAIID Limited
1 Cedar Drive,
Sutton at Hone,
Dartford,
Kent DA4 9EW

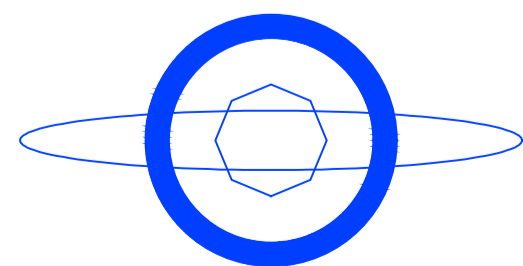

Notes: Do not scale from this drawing
All dimensions to be checked on site.
Do no comense construction works until all relevant applications and approvals have been obtained.

Revisions:

Client:

Project: 24 Colepits Wood Road
SE9 2QF
Proposed Plans & Elevations

Scale: As shown at A1 Date: 13.01.2024

Drawn: AM Checked: NW

Drg.no: NW.100.02.24CWR

Rev: —