


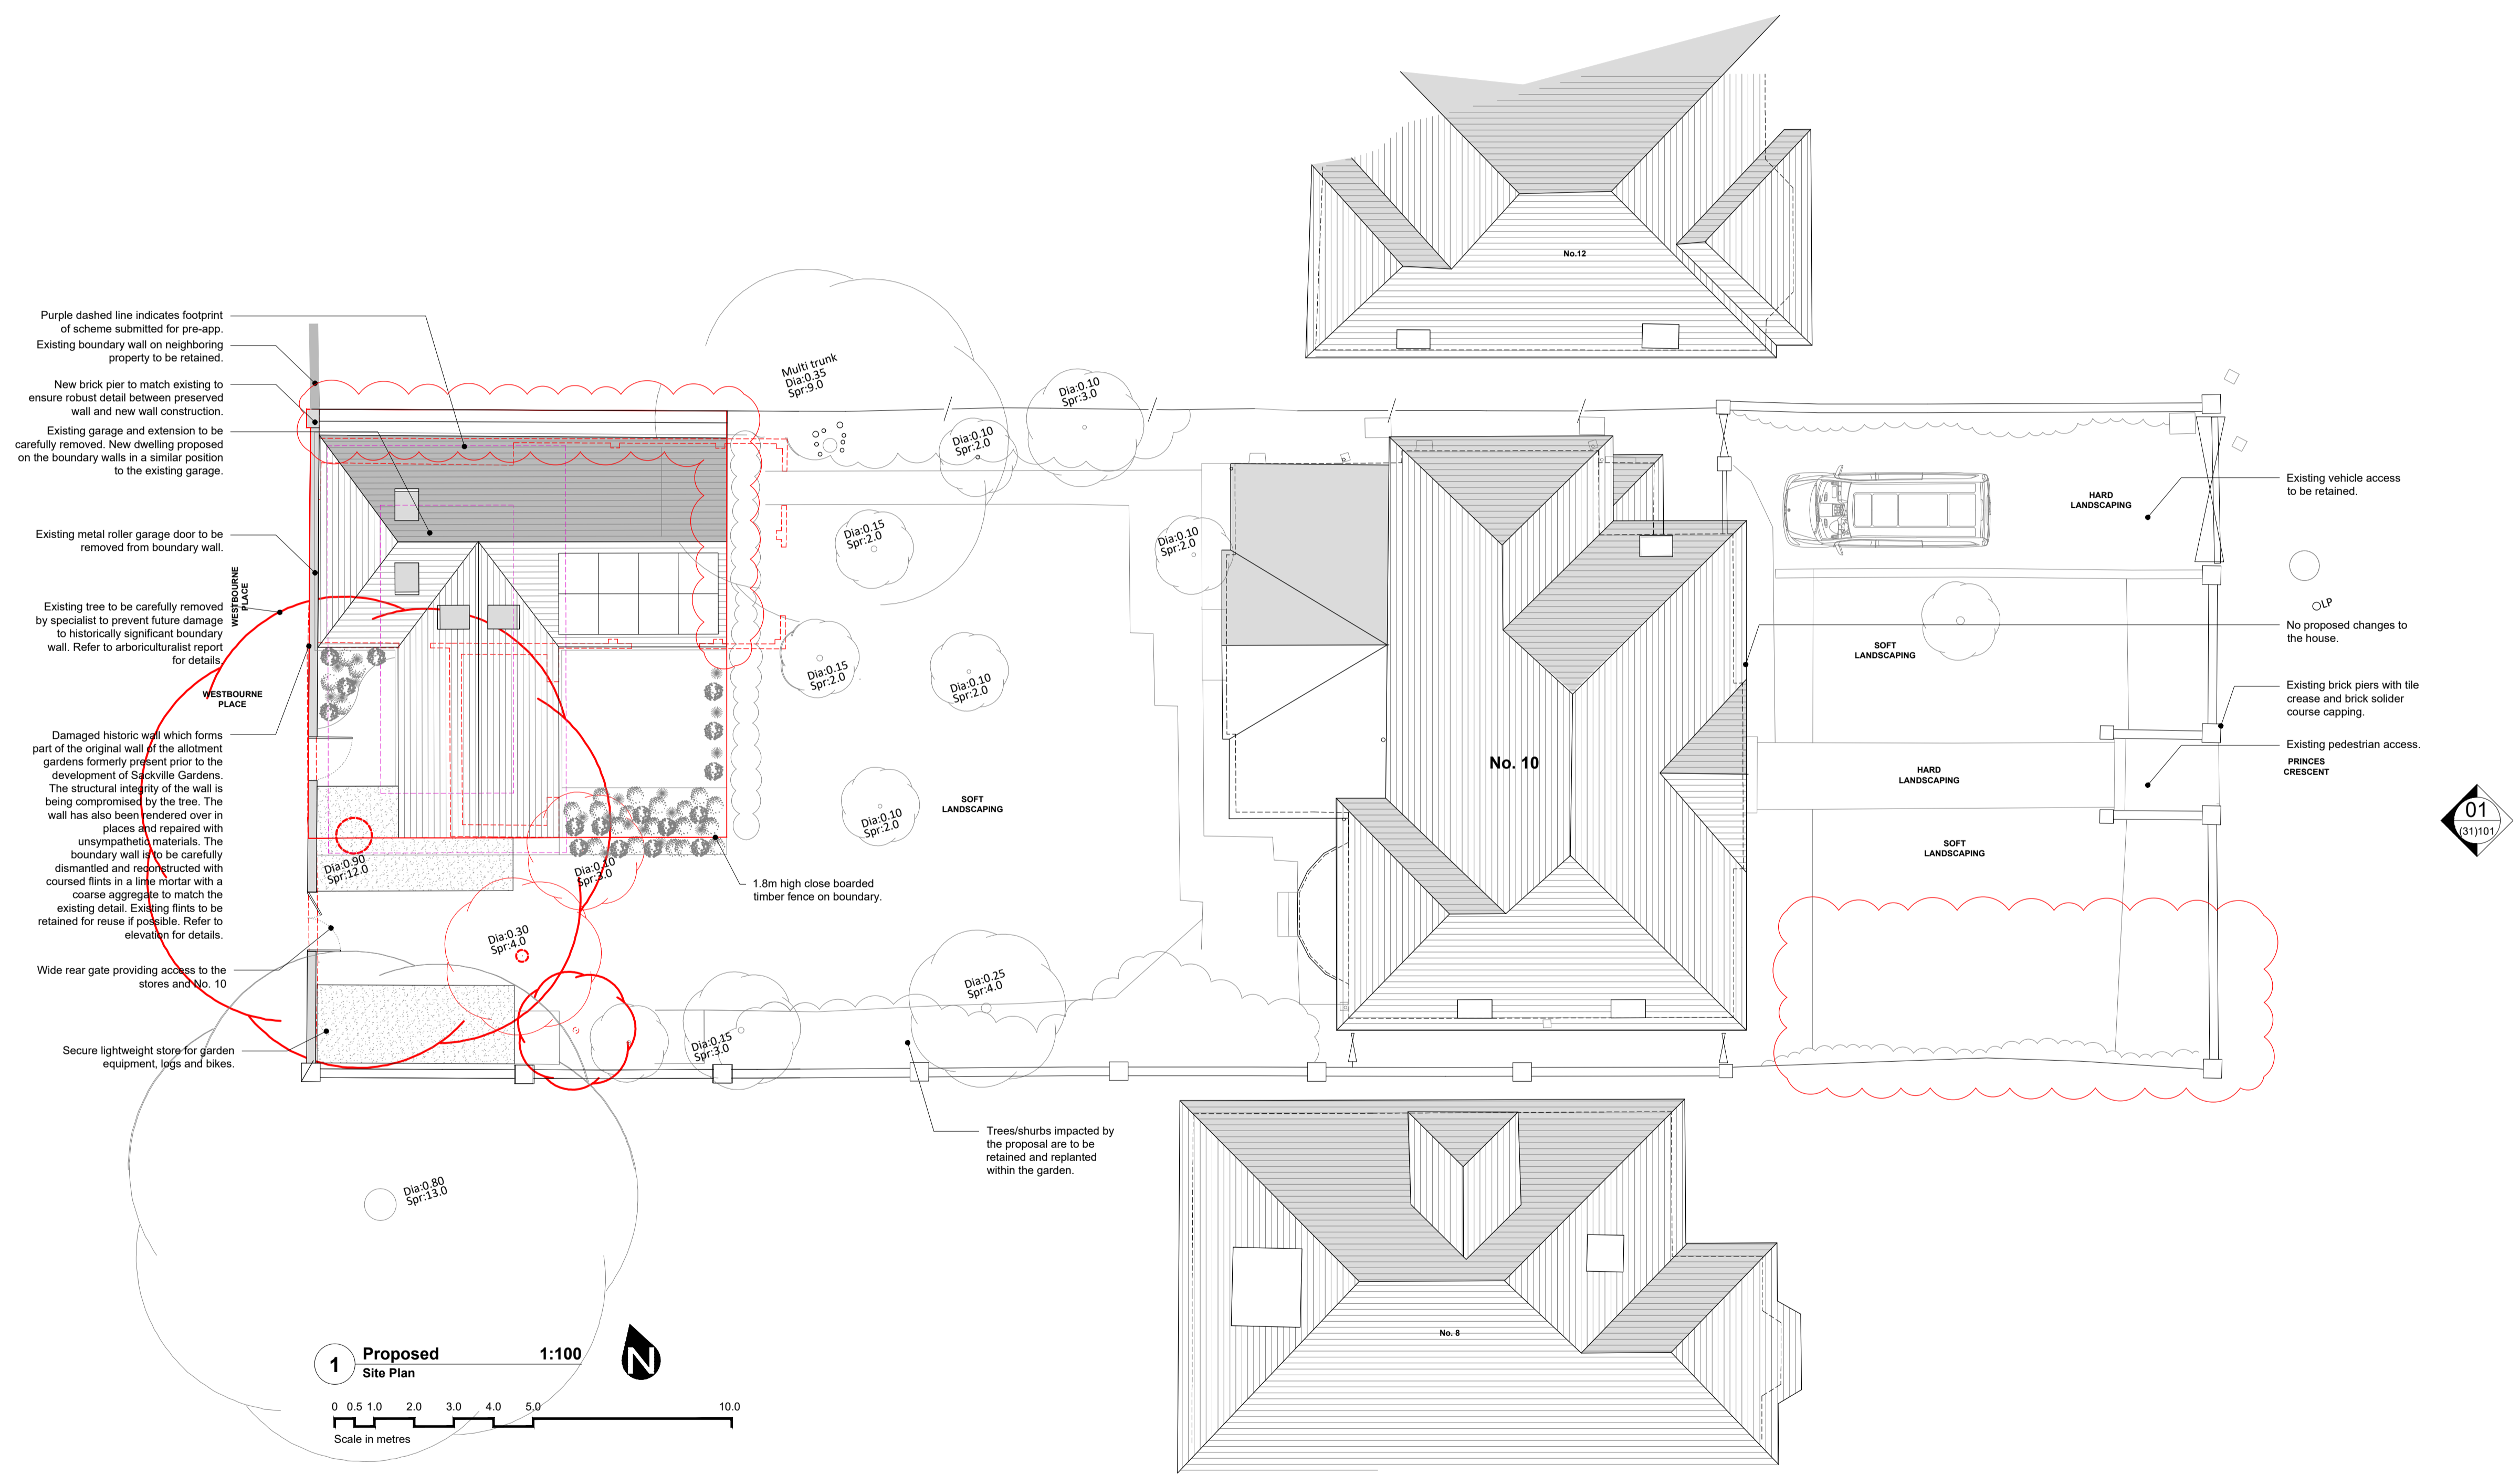


KEY:

	Existing Walls
	Proposed Walls
	Demolition



Rev.	Date	Notes	Drawn	Checked
F	22/01/2024	Alteration on North and East elevation.	LH	LH
E	10/11/2023	Additional drive removed, hip roof added to new dwelling, gate modified.	LH	LH
D	05/09/2023	Solar panels added.	LH	LH
C	08/08/2023	Rooflights added	LH	LH
B	03/08/2023	Issued for Approval	LH	LH
A	07/07/2023	Issued for Information	LH	LH
/	02/07/2023	Issued for Information	LH	LH

**WILLOW**  
DESIGN PLANNING DELIVERY

370 Brighton Road, Shoreham by Sea, BN43 6RE  
tel. 01273 456519 info@willowarchitects.net

Client:  
**Claire & Steve Evans**

Project:  
**1003  
10 Princes Crescent, Hove**

Drawing:  
**Proposed  
Site Plan**

Scale	Drawn By	Checked By	Issued For
1:100@A1	MB	LH	APPROVAL

Drawing No. **1003(11)101** Revision **F**