



1 Proposed East Elevation
1:50
Scale in metres


Purple hatch shows extent of fence which is proposed on boundary of dwelling and 10 Princes Crescent. Elevation on building behind.

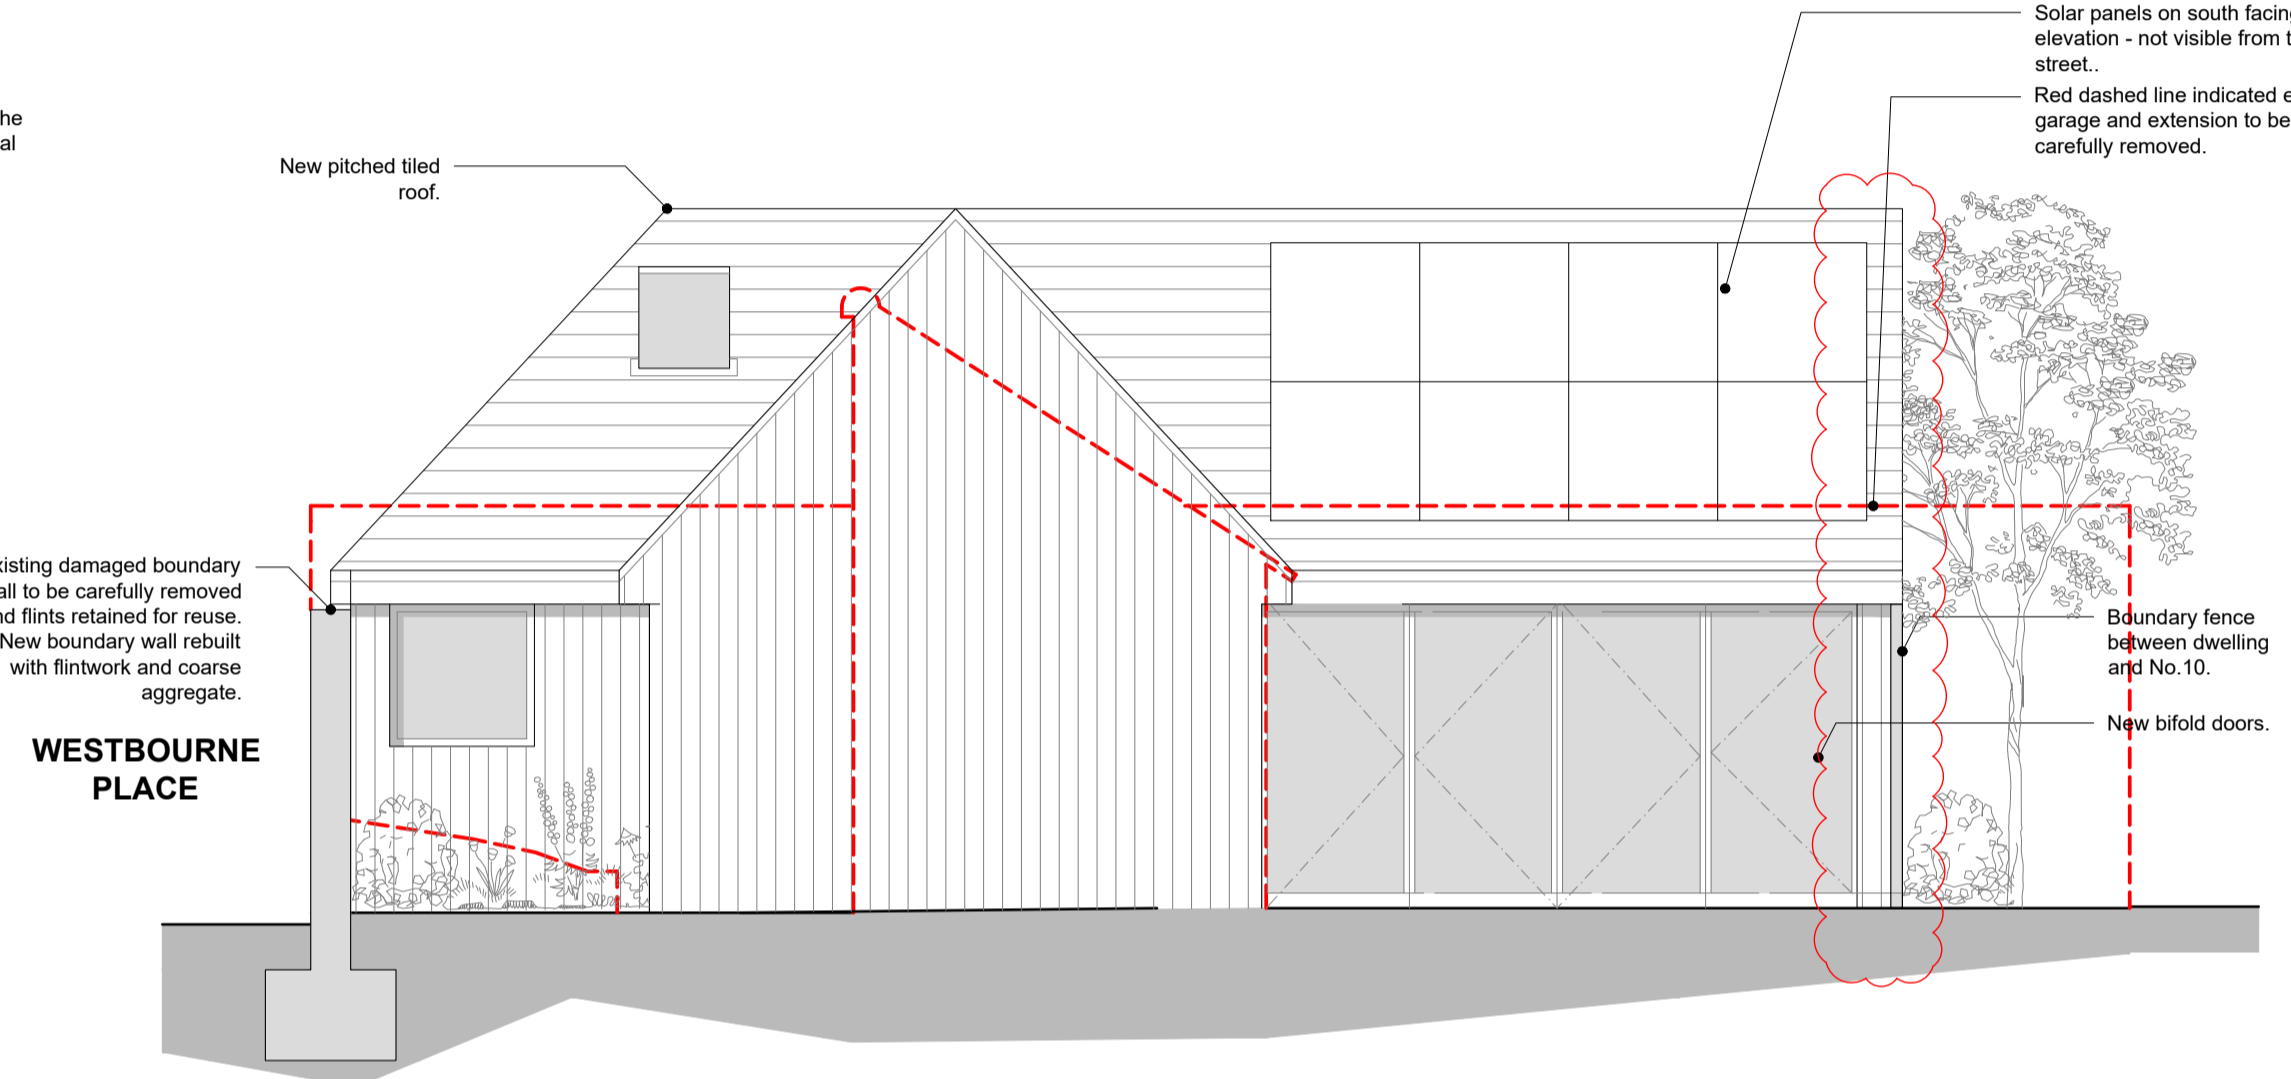

2 Proposed South Elevation
1:50
Scale in metres

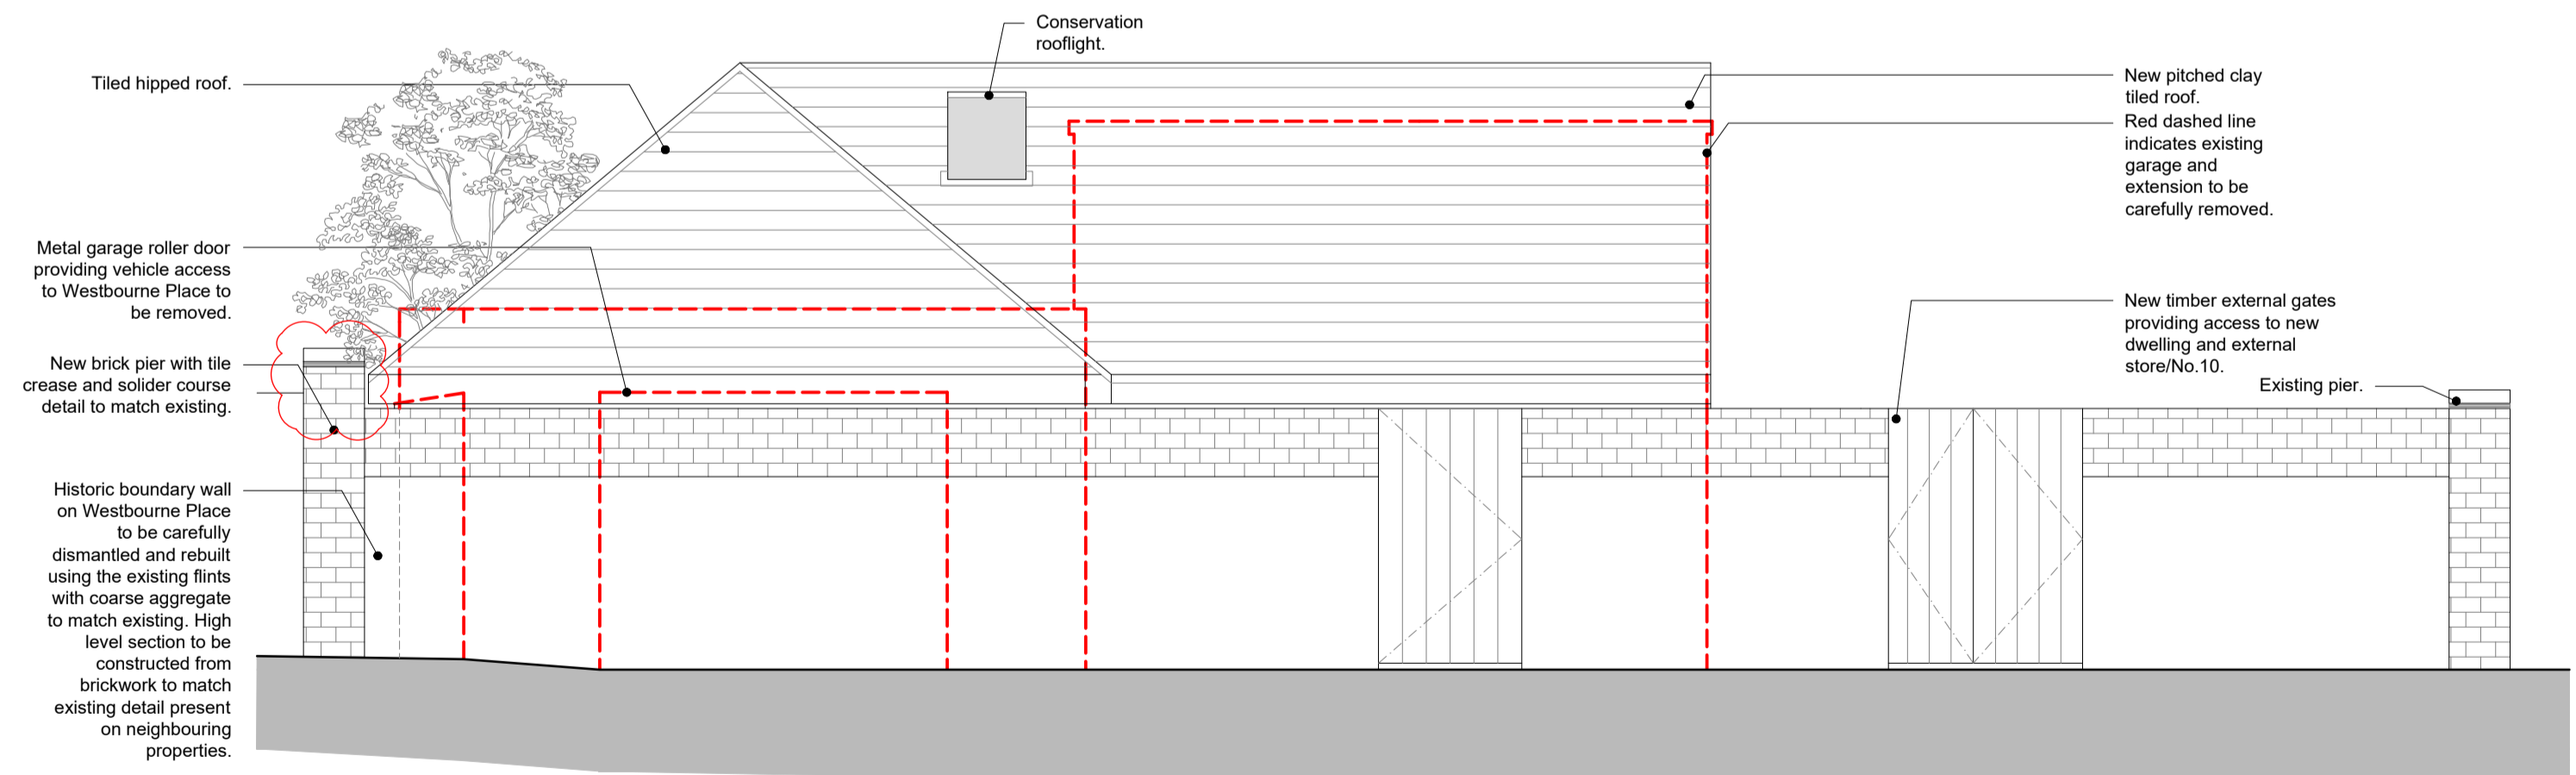

3 Proposed West Elevation
1:50
Scale in metres

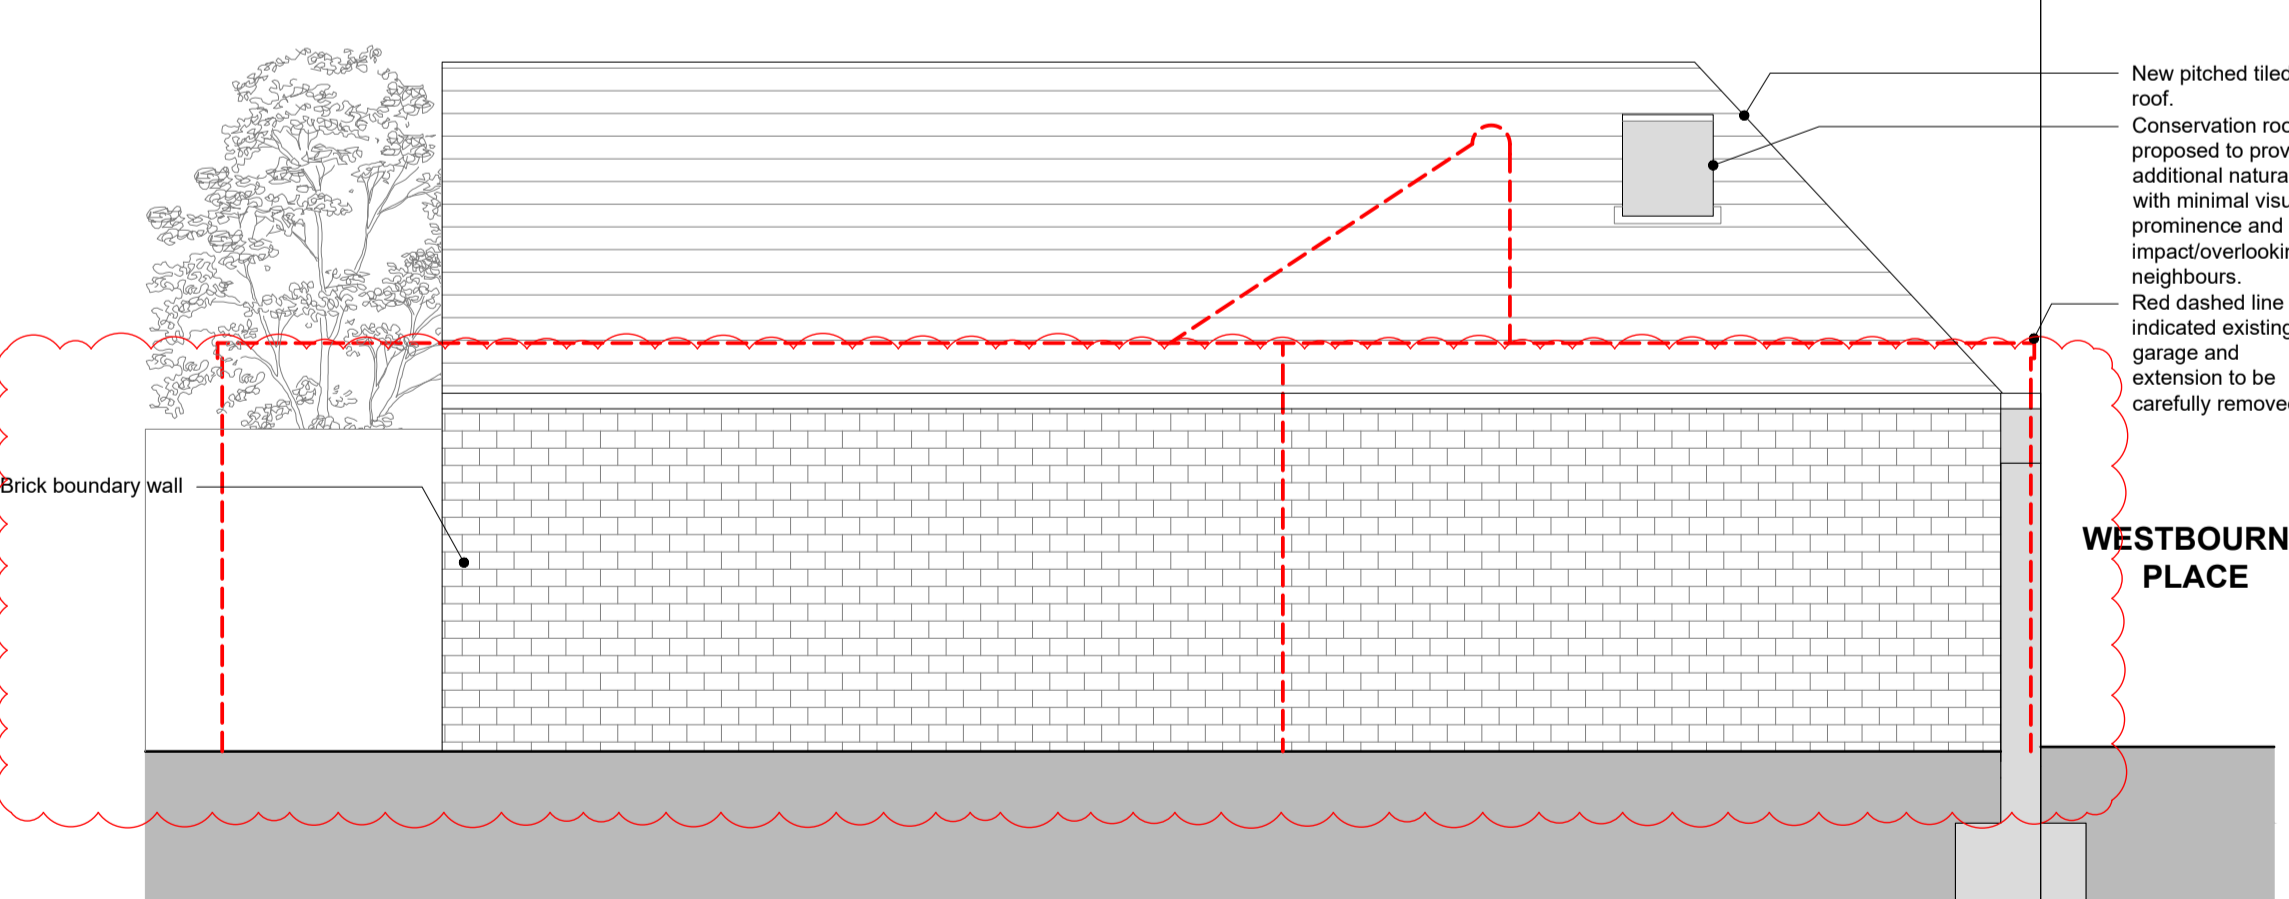

4 Proposed North Elevation
1:50
Scale in metres

Rev.	Date	Notes	Drawn	Checked
E	19/01/2024	Moved 650mm North East to engage party wall	SJH	LH
D	10/11/2023	Gable changed to hip roof.	LH	LH
C	05/09/2023	Solar panels added.	LH	LH
B	08/08/2023	Note about fence added	LH	LH
A	04/08/2023	Issued for Approval	LH	LH
/	07/07/2023	Issued for information	LH	LH

WILLOW
DESIGN PLANNING DELIVERY

370 Brighton Road, Shoreham by Sea, BN43 6RE
tel. 01273 456519 info@willowarchitects.net

Client:
Claire & Steve Evans

Project:
**1003
10 Princes Crescent, Hove**

Drawing:
Proposed Elevations

Scale	Drawn By	Checked By	Issued For
1:50@A1	MB	LH	APPROVAL

Drawing No. **1003(31)100** Revision **E**