



Block Plan 1:500

North Point
Denotes the orientation of the Location or Block Plan

Hazard Symbol
Particular attention to be paid where this symbol is placed on drawing

- Notes**
- All dims to be checked on site
 - Drawing shown to scale however dimensions are available on request
 - Copyright of all data produced by Darby Architectural shall remain with Darby architectural unless otherwise agreed
 - Measures to mitigate risk should be considered at all stages of design development and construction

Minimum Standards (heights)
Total area = 96.7m²
Total area over 2.3m² = 75.5m²
Percentage of property over 2.3m² = **78%**

Rev: Description: By: Date:


Stage: **Proposed**

Client: **Carl Brooks**


Site/Project: **3 Windmill Street Brighton East Sussex BN2 0GN**

Drawing Title: **Proposed plans, section and elevations**


Scale:	Paper Size:	Drawn:	Checked:
In DWG:	A1	B Garrish	
Project No:	Drawing No:	Revision:	Date:
0535	P.01		18.01.2024

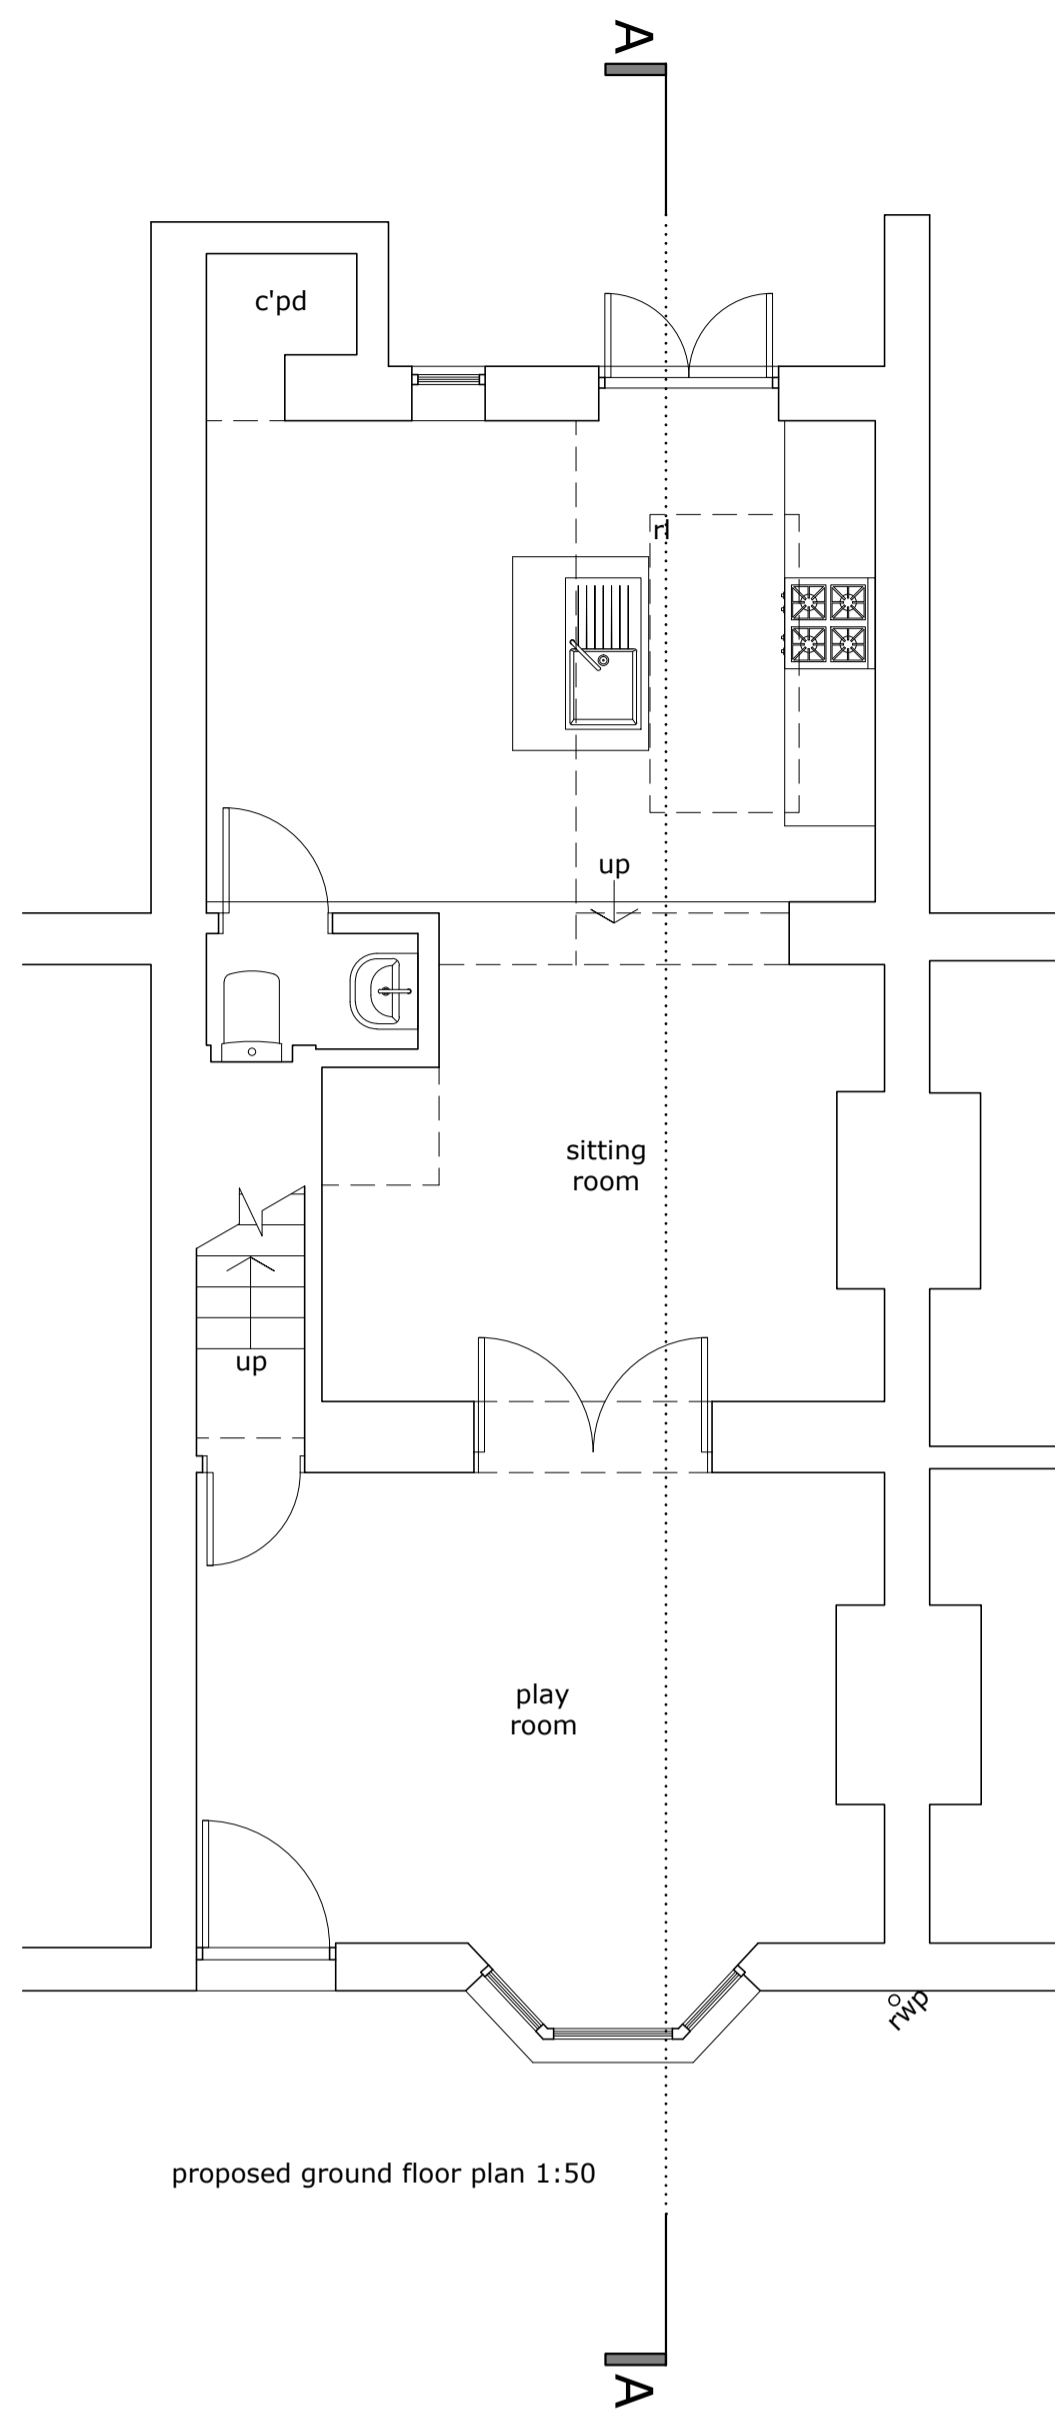


proposed ground floor plan 1:50

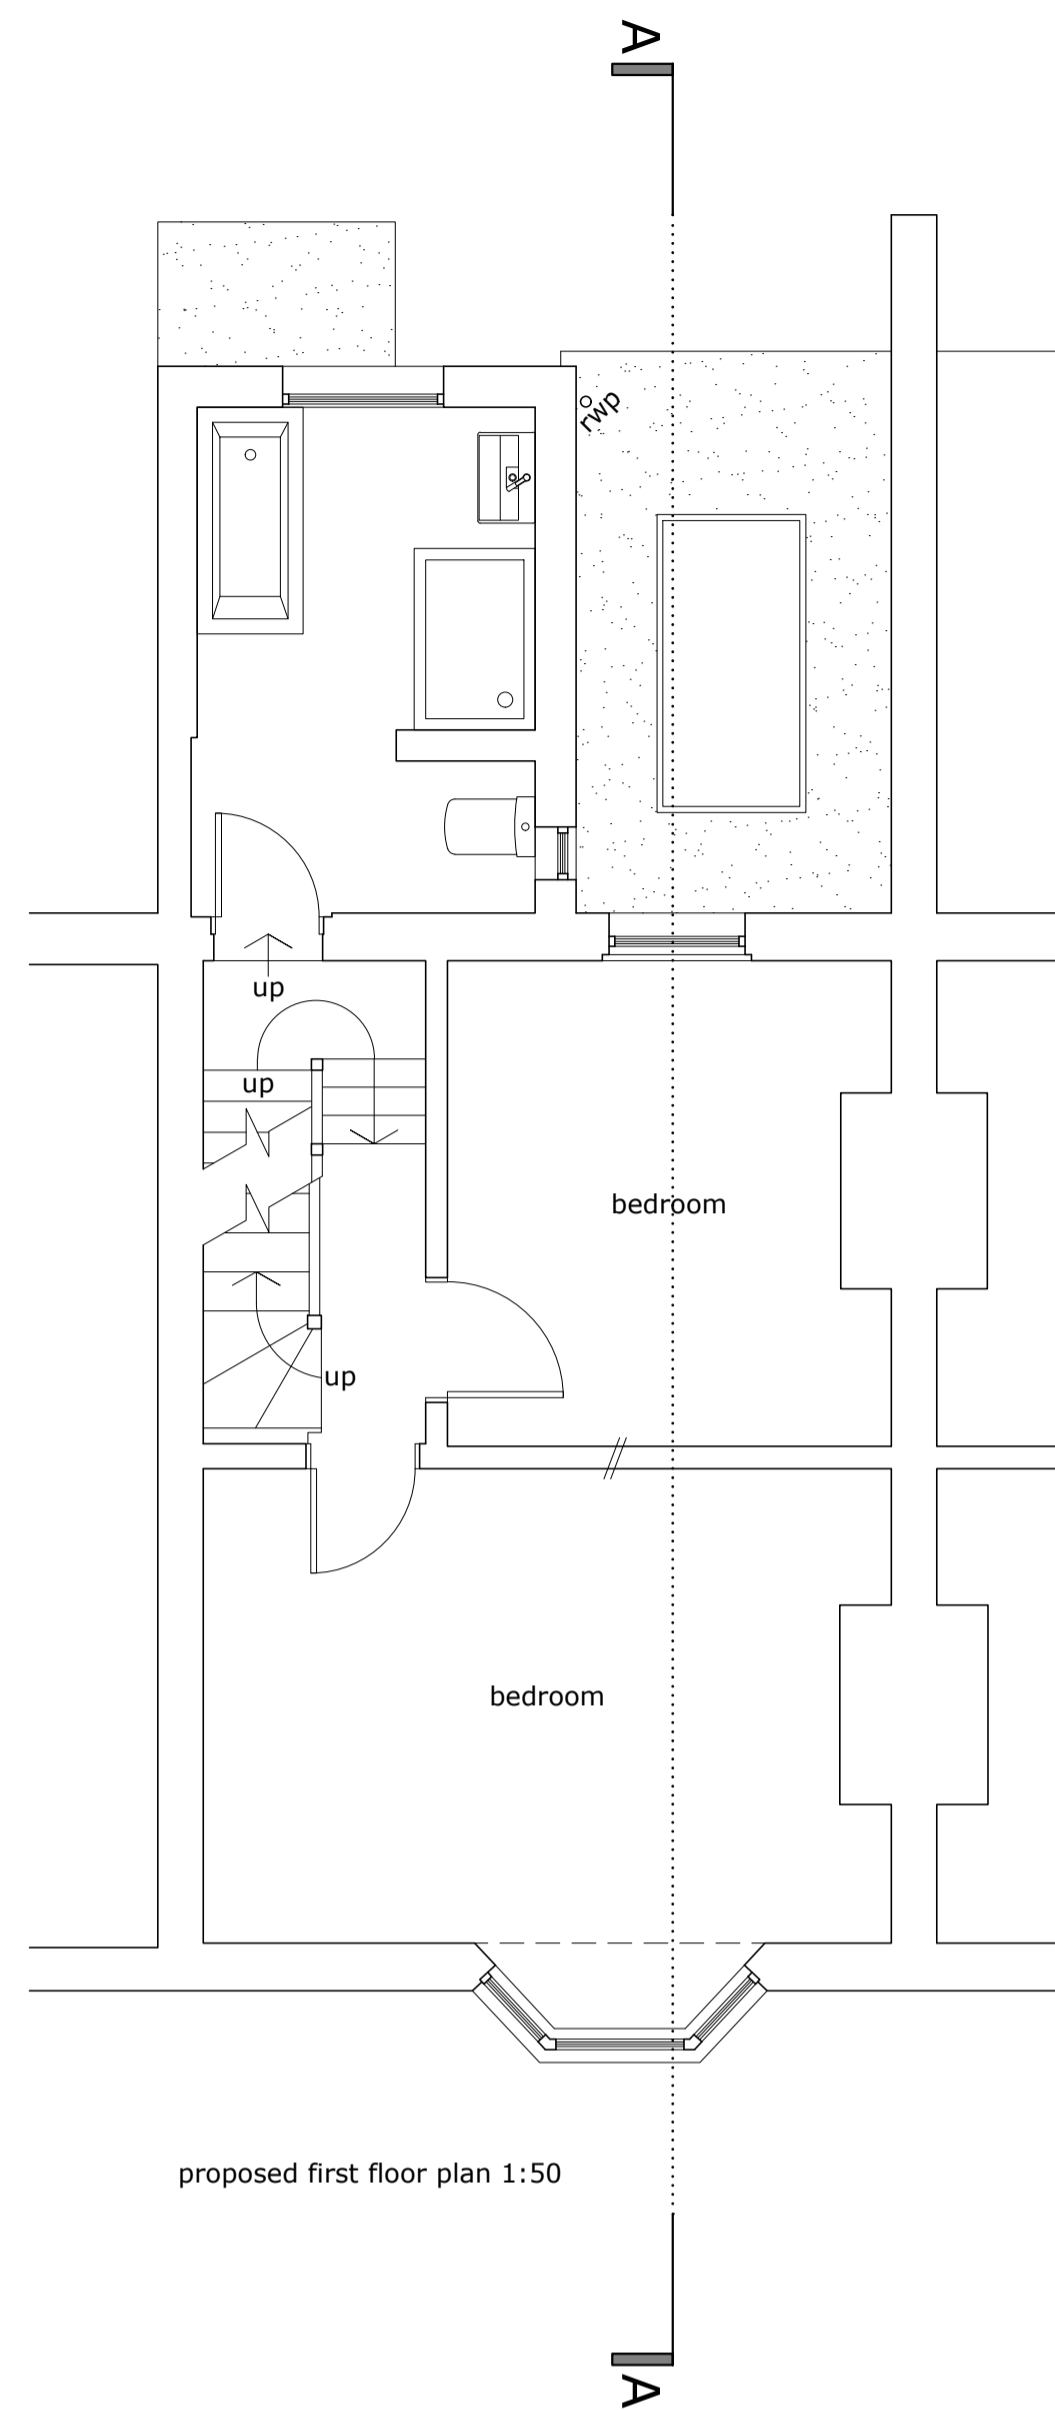


proposed first floor plan 1:50

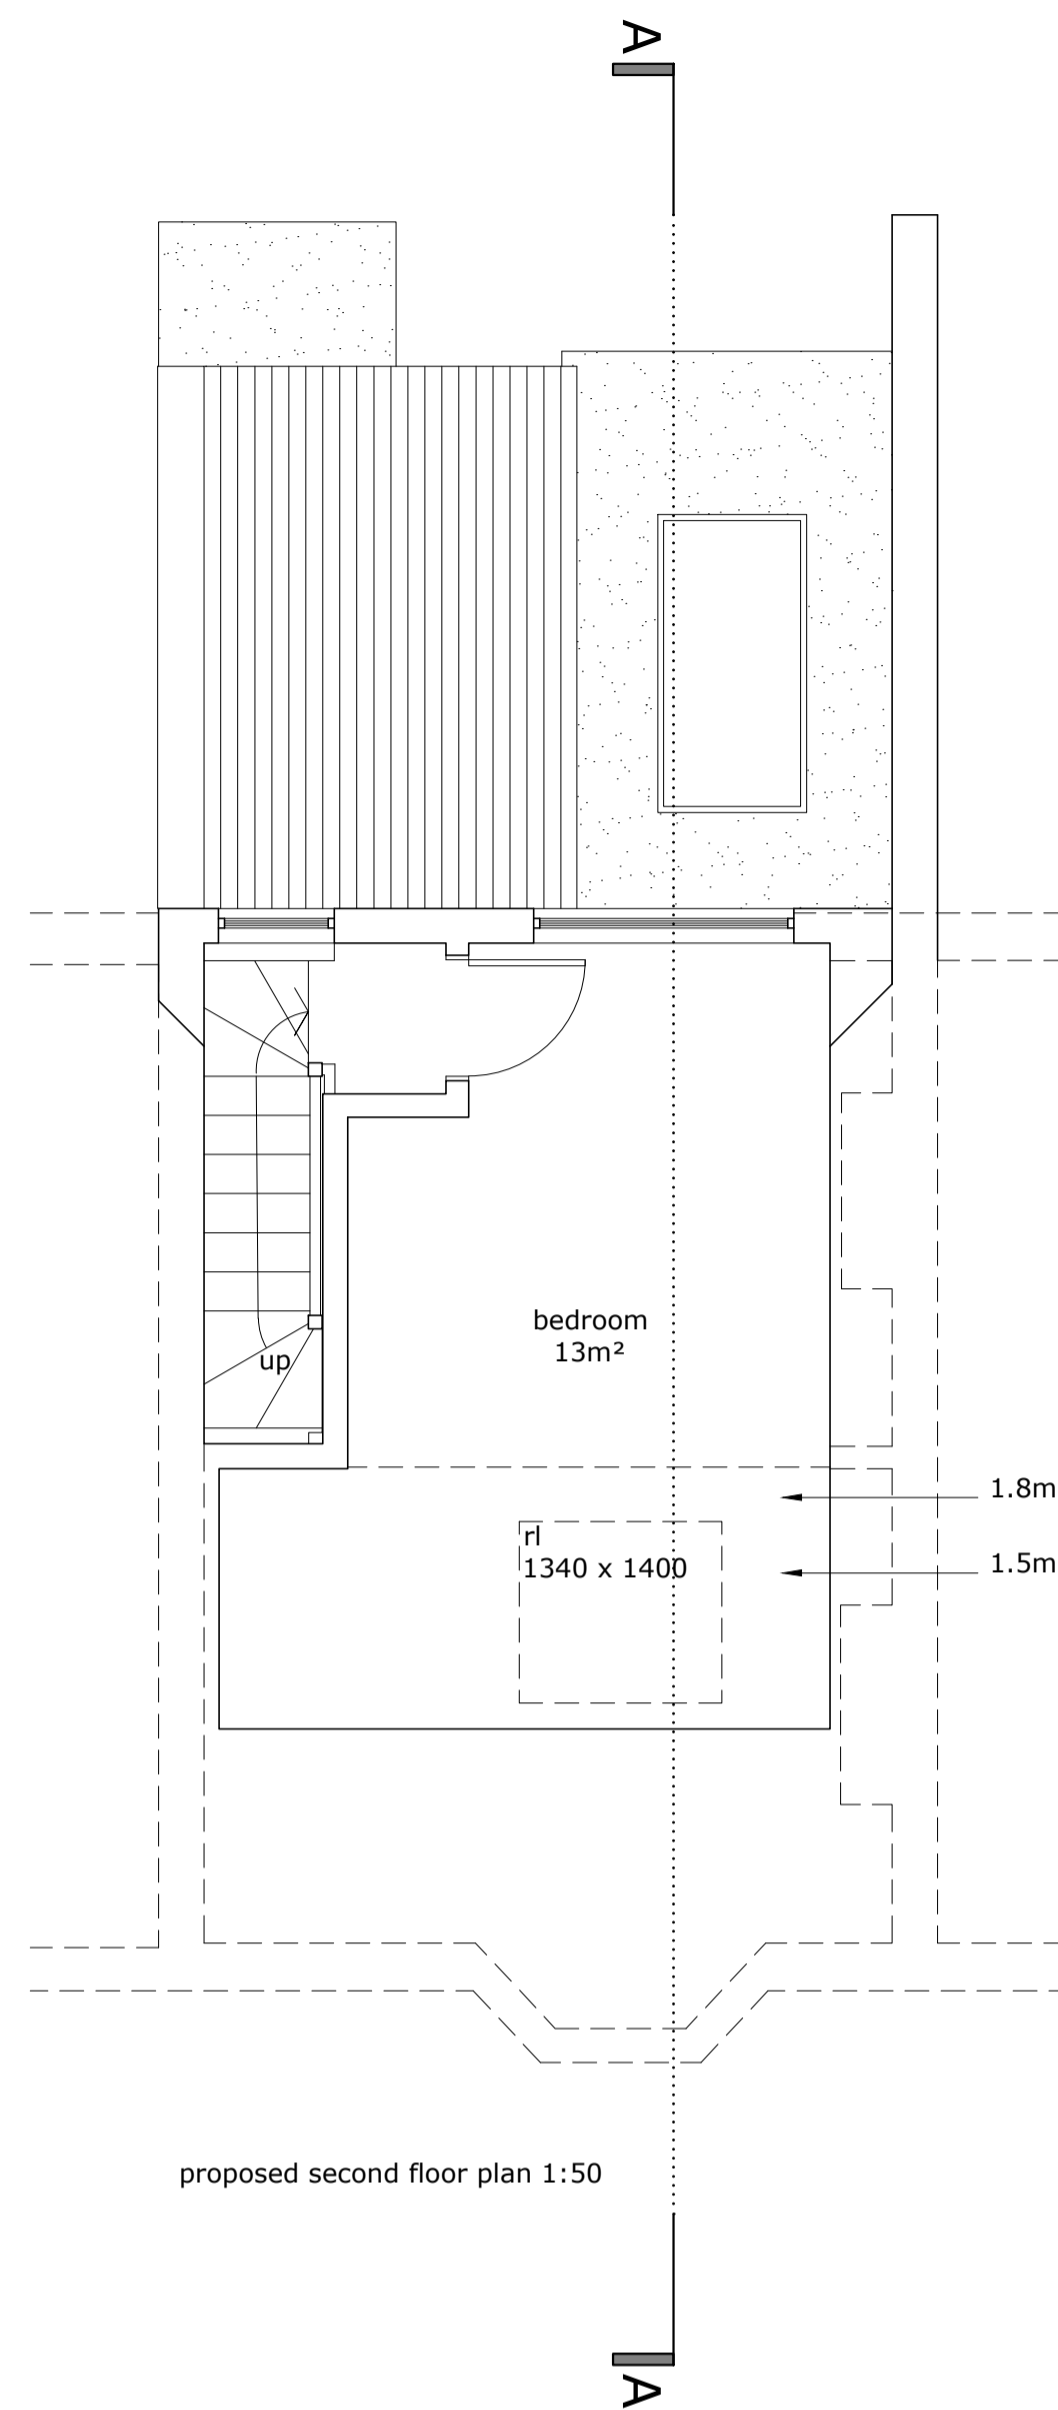


proposed second floor plan 1:50

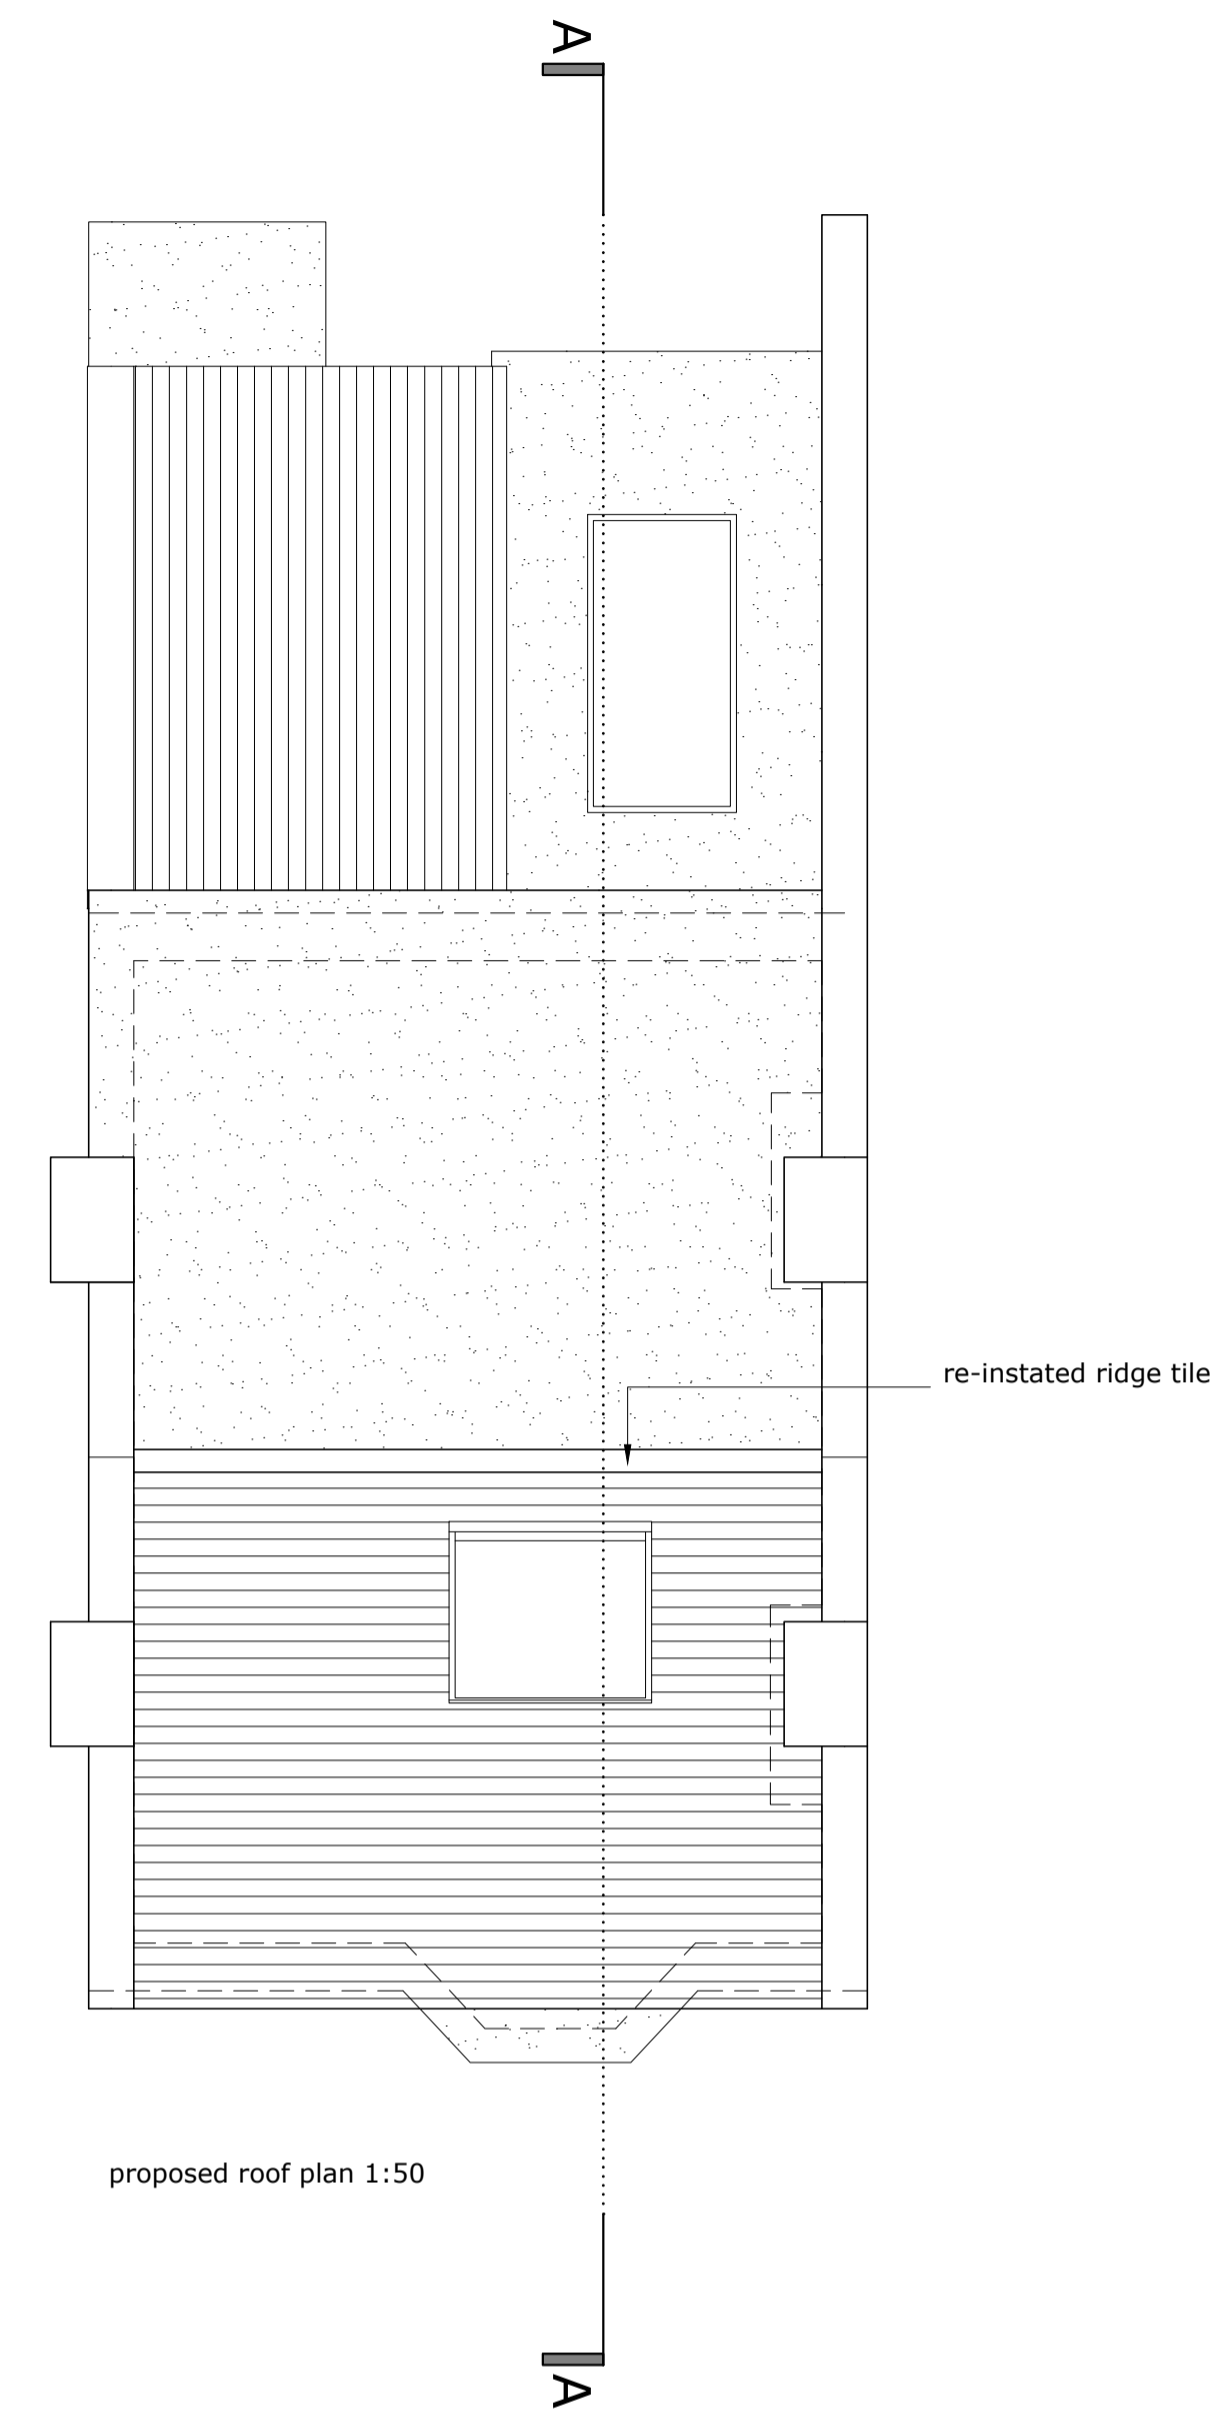

proposed roof plan 1:50

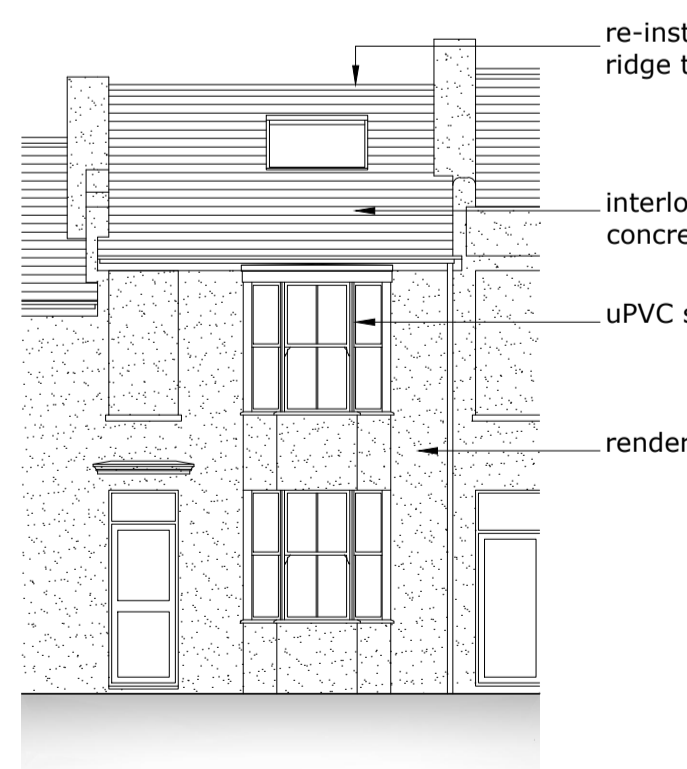


proposed east elevation 1:100

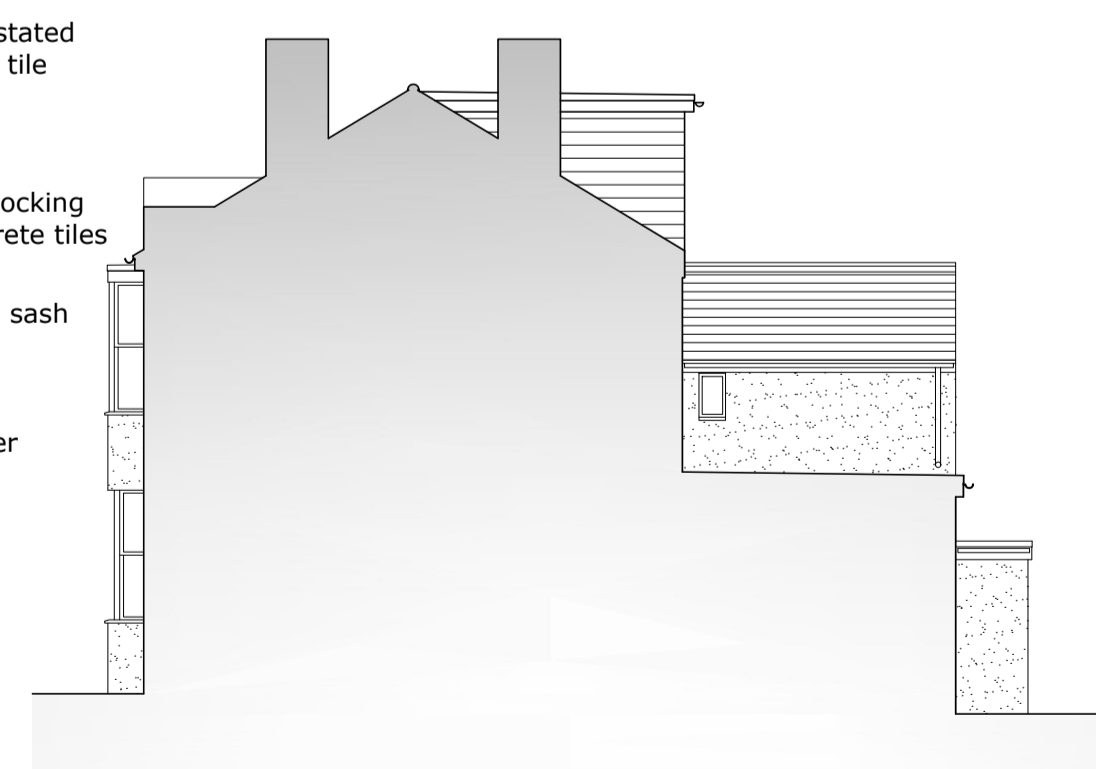


proposed north elevation 1:100



proposed west elevation 1:100

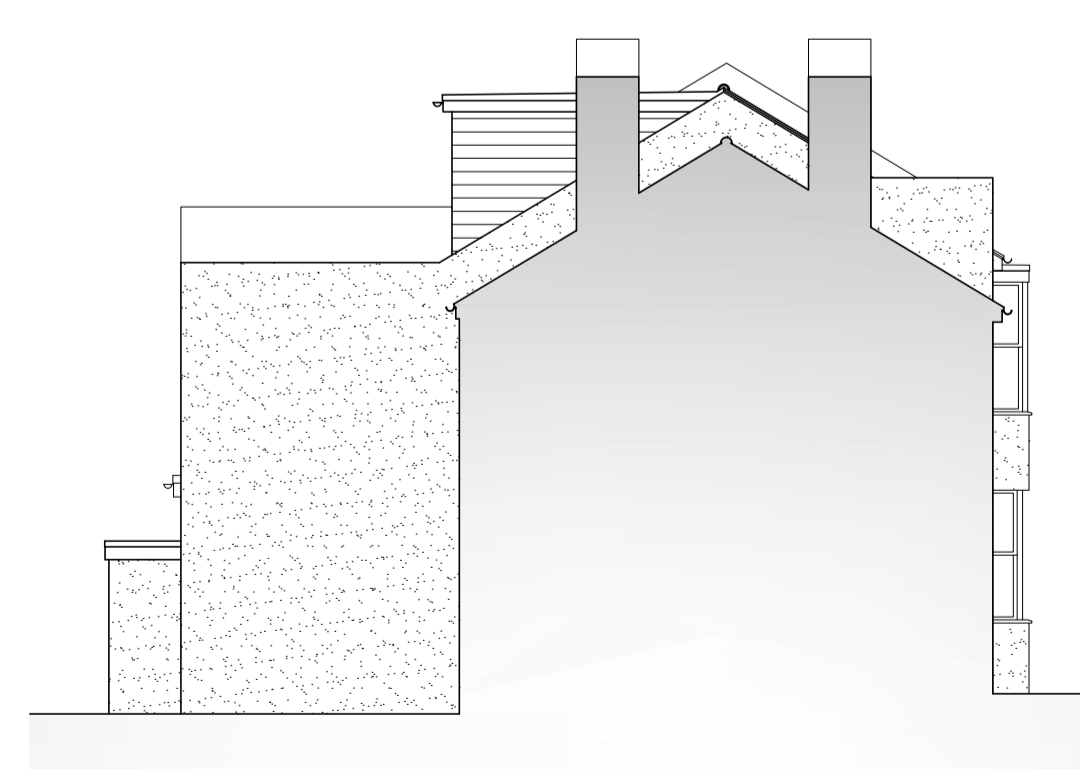

proposed south elevation 1:100

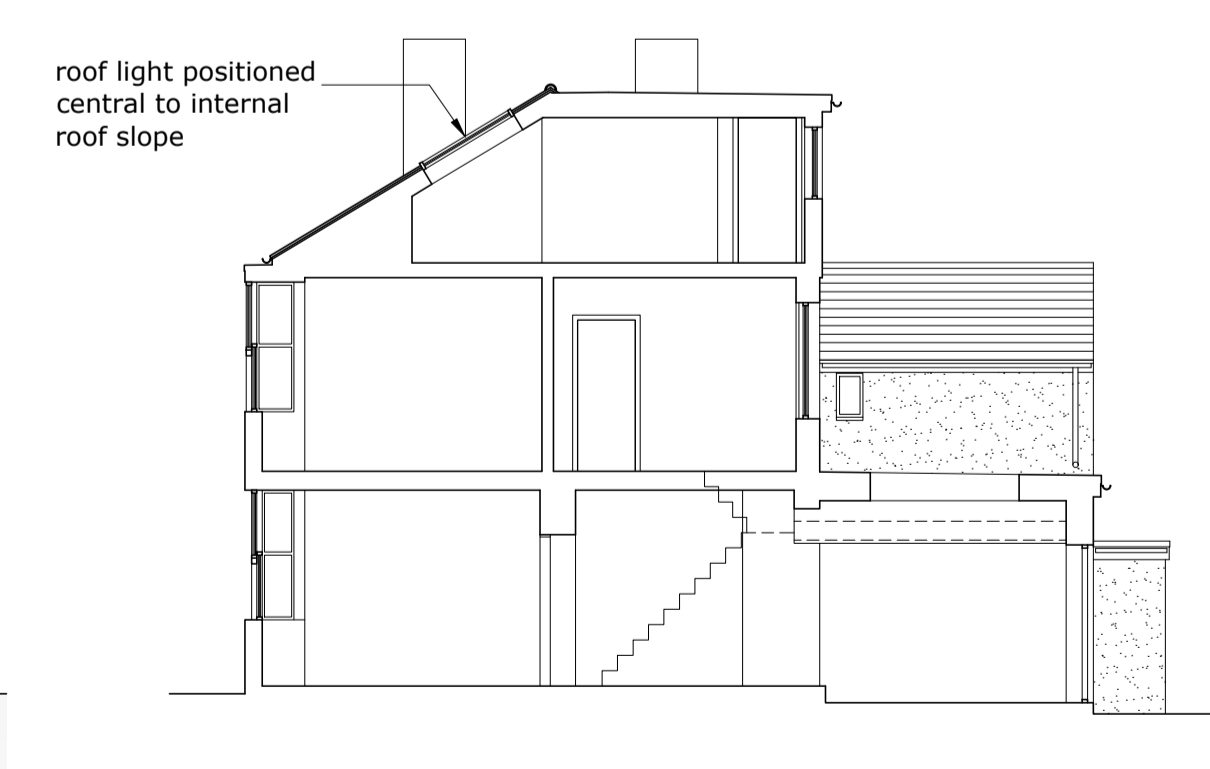

proposed section a-a 1:100

