





EXISTING NORTH ELEVATION (FRONT)
1:100

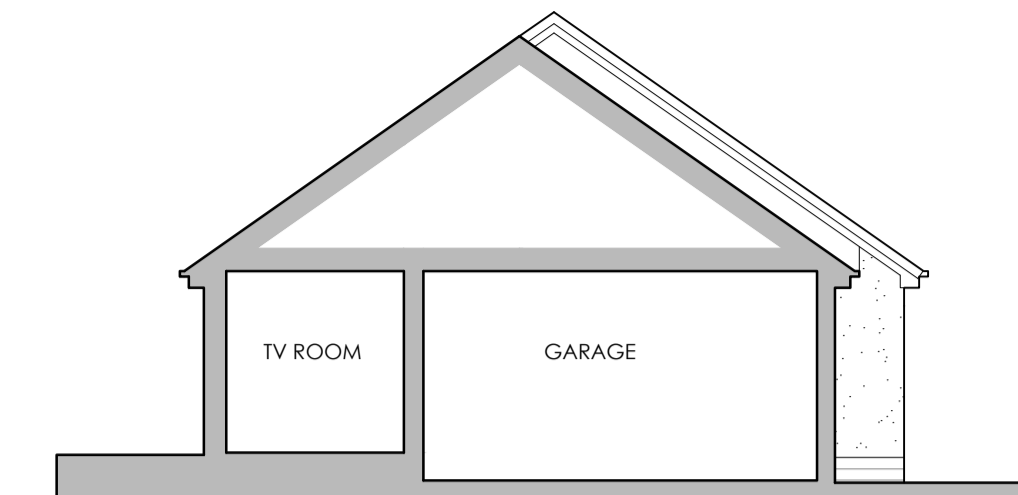

SECTION INDICATING EXISTING EAST ELEVATION (SIDE)
1:100




PROPOSED NORTH ELEVATION (FRONT)
1:100

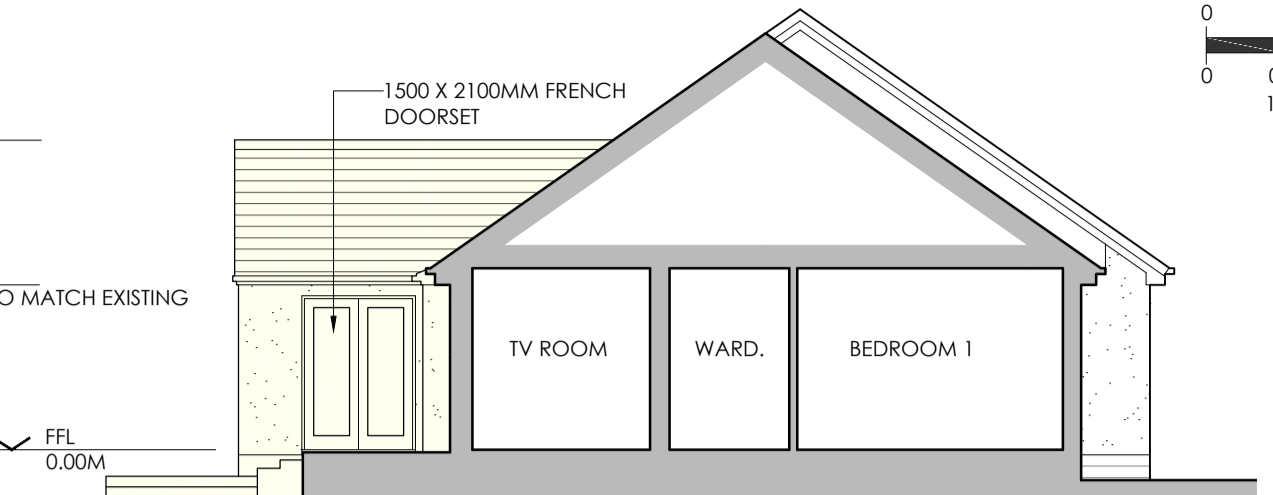


SECTION INDICATING PROPOSED EAST ELEVATION (SIDE)
1:100




EXISTING SOUTH ELEVATION (REAR)
1:100

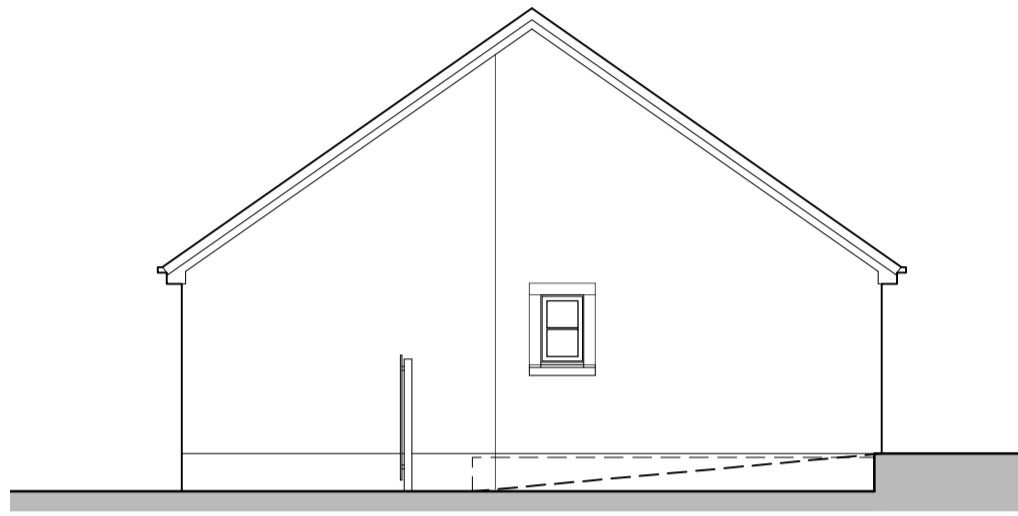


EXISTING WEST ELEVATION (SIDE)
1:100

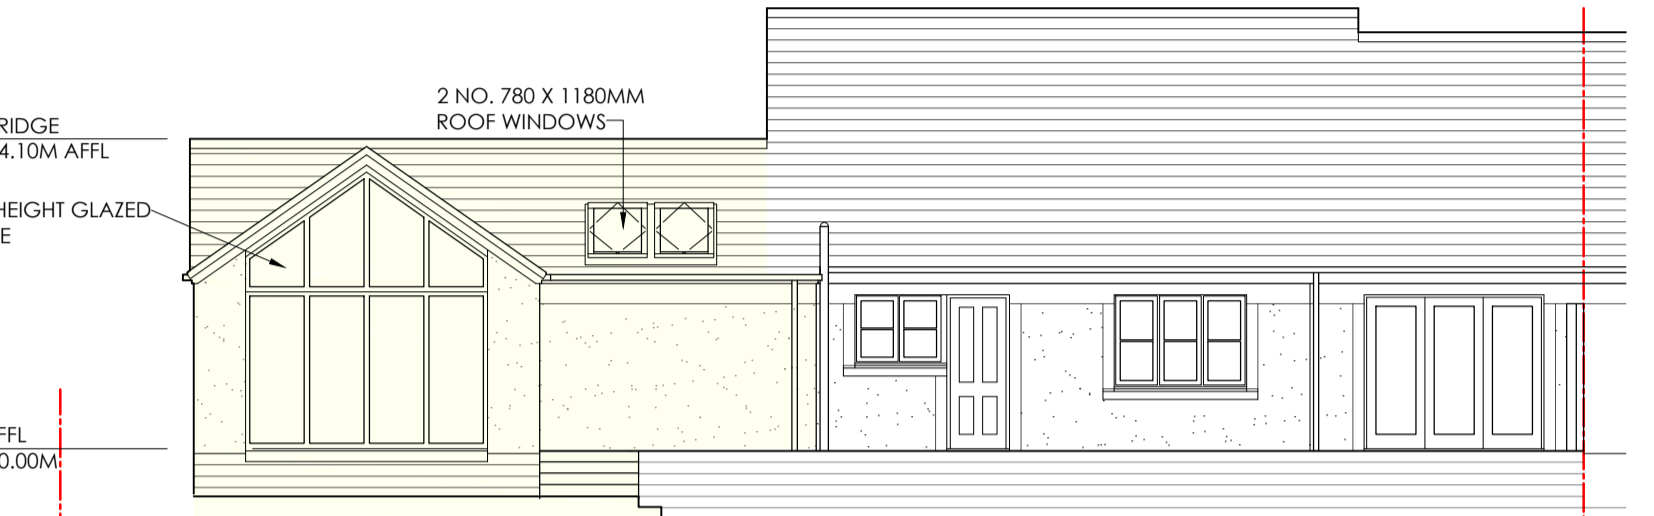


PROPOSED SOUTH ELEVATION (REAR)
1:100

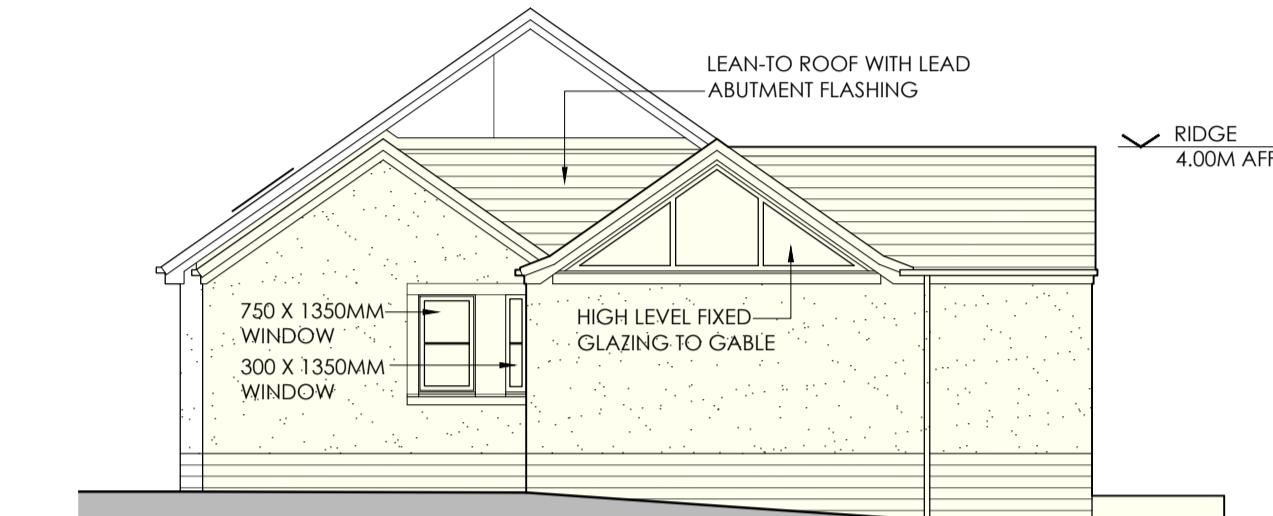

PROPOSED WEST ELEVATION (SIDE)
1:100

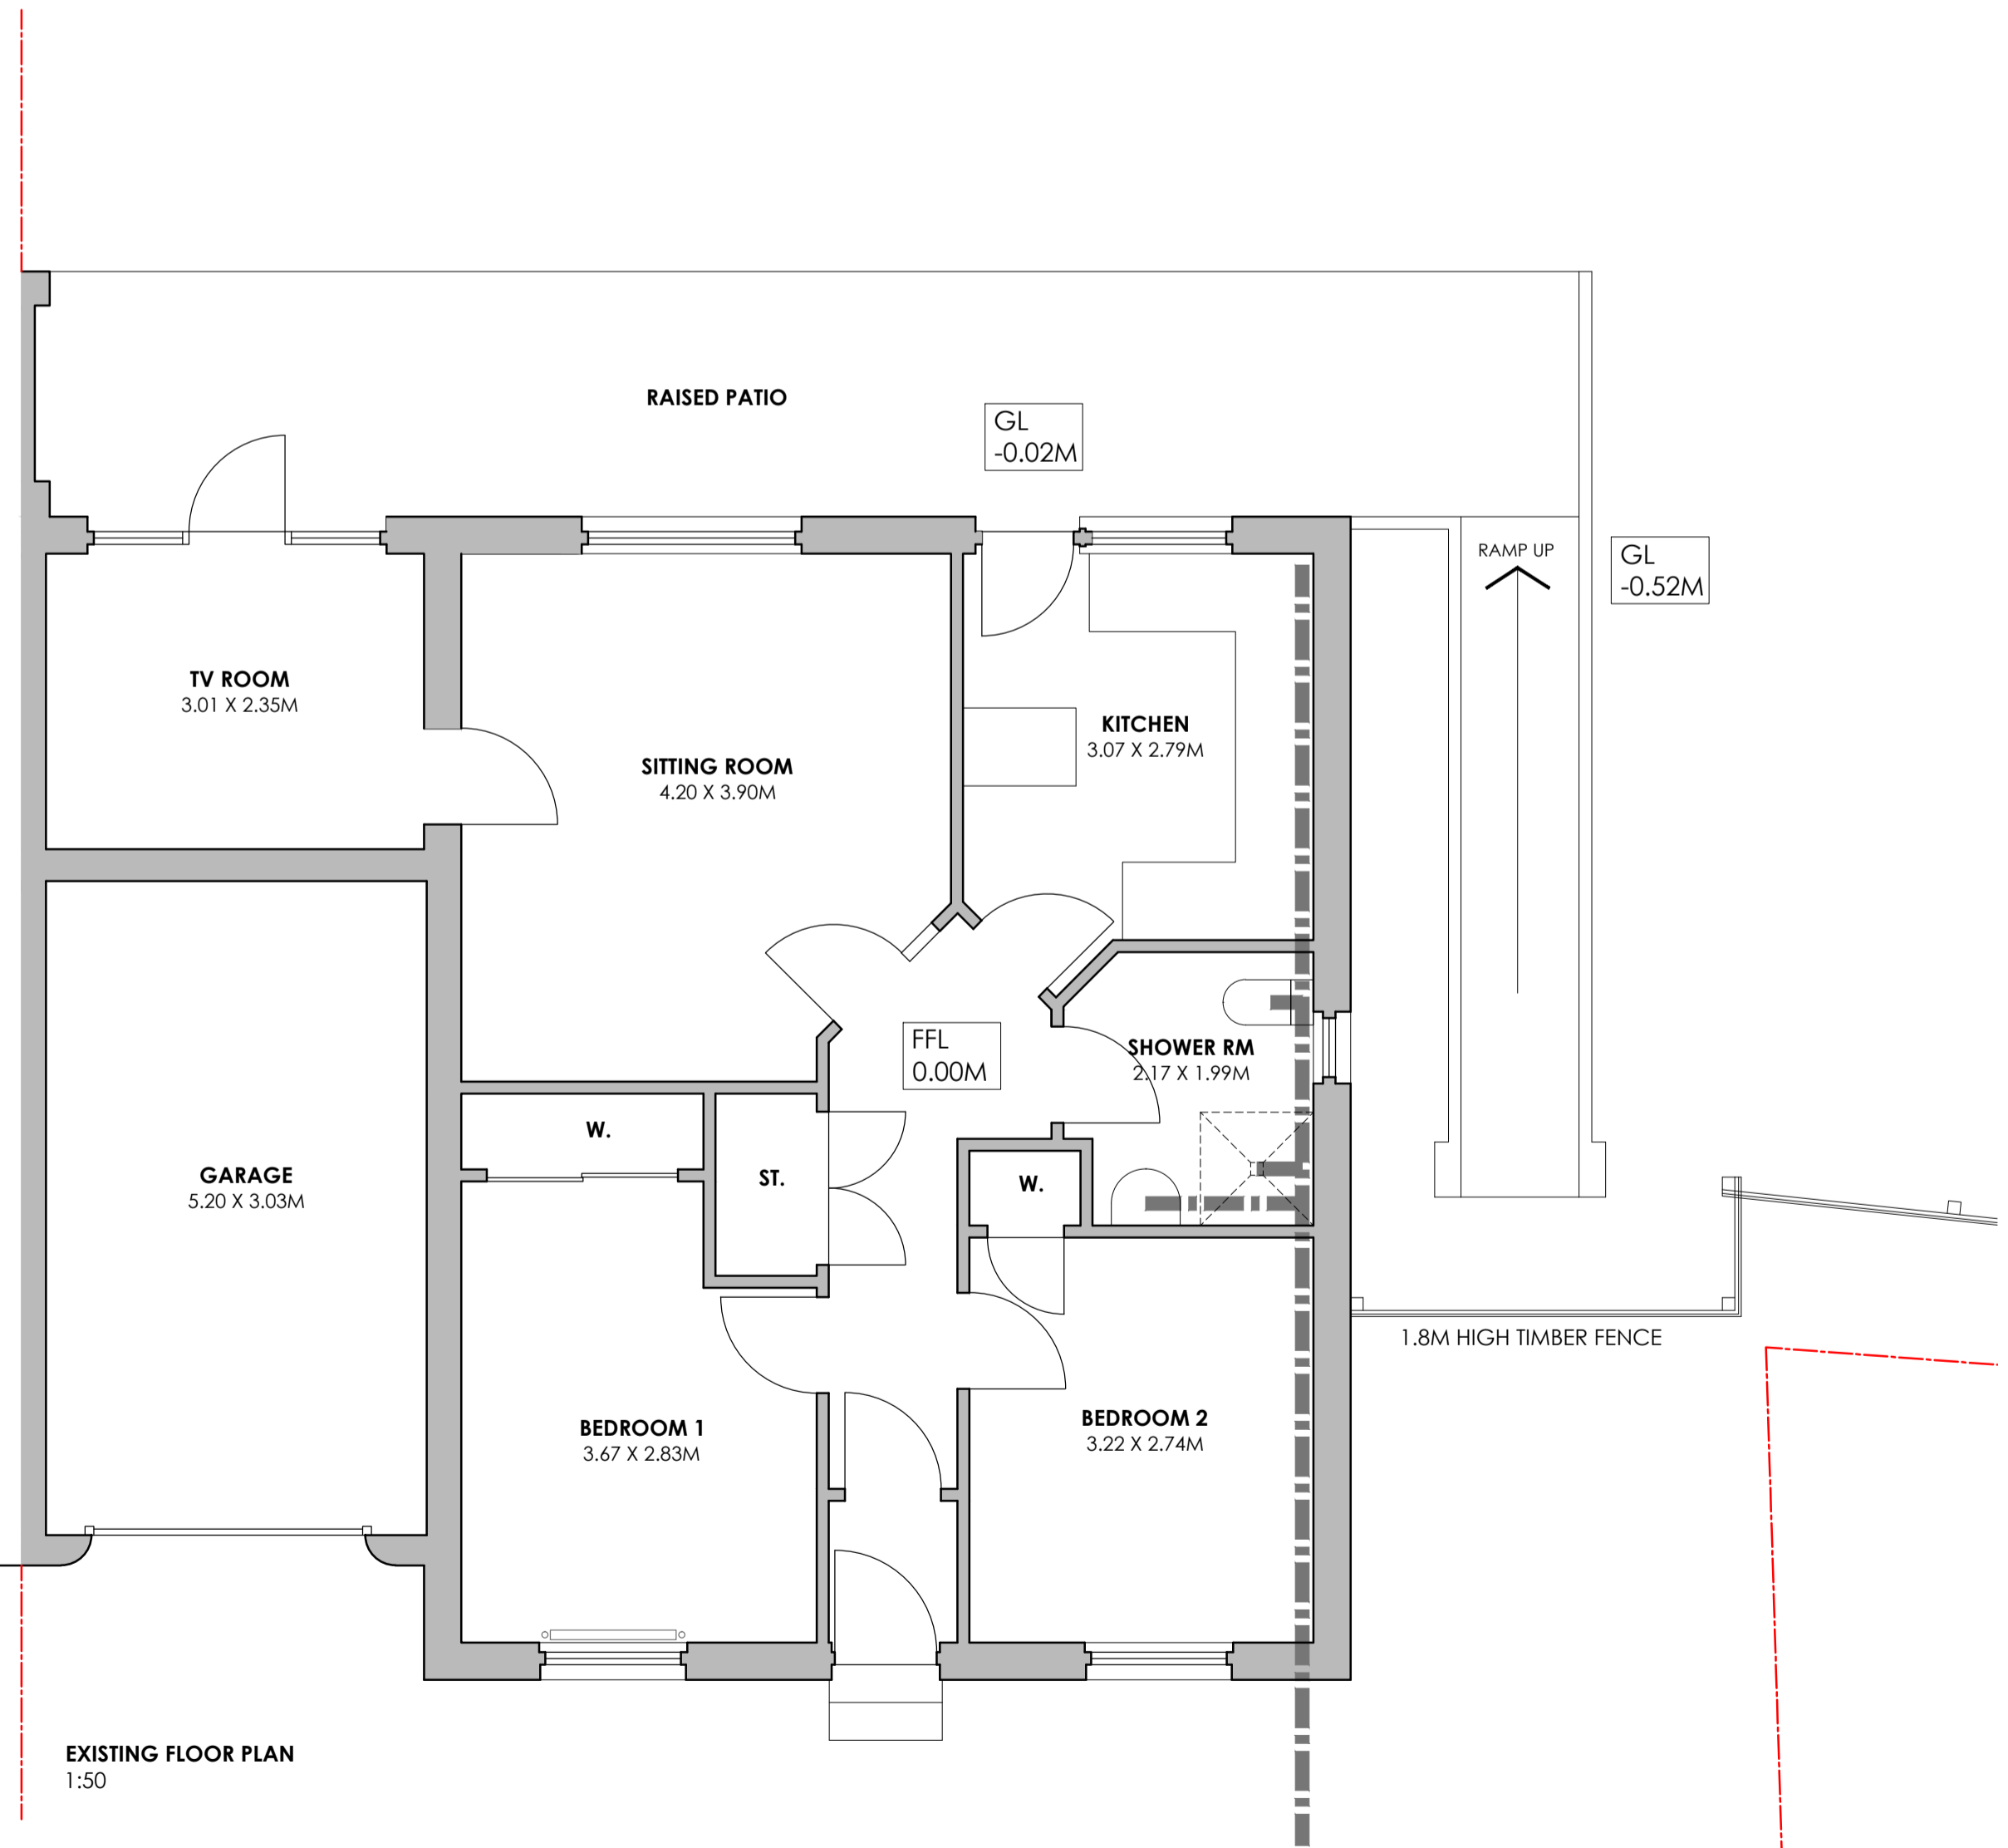

EXISTING FLOOR PLAN
1:50

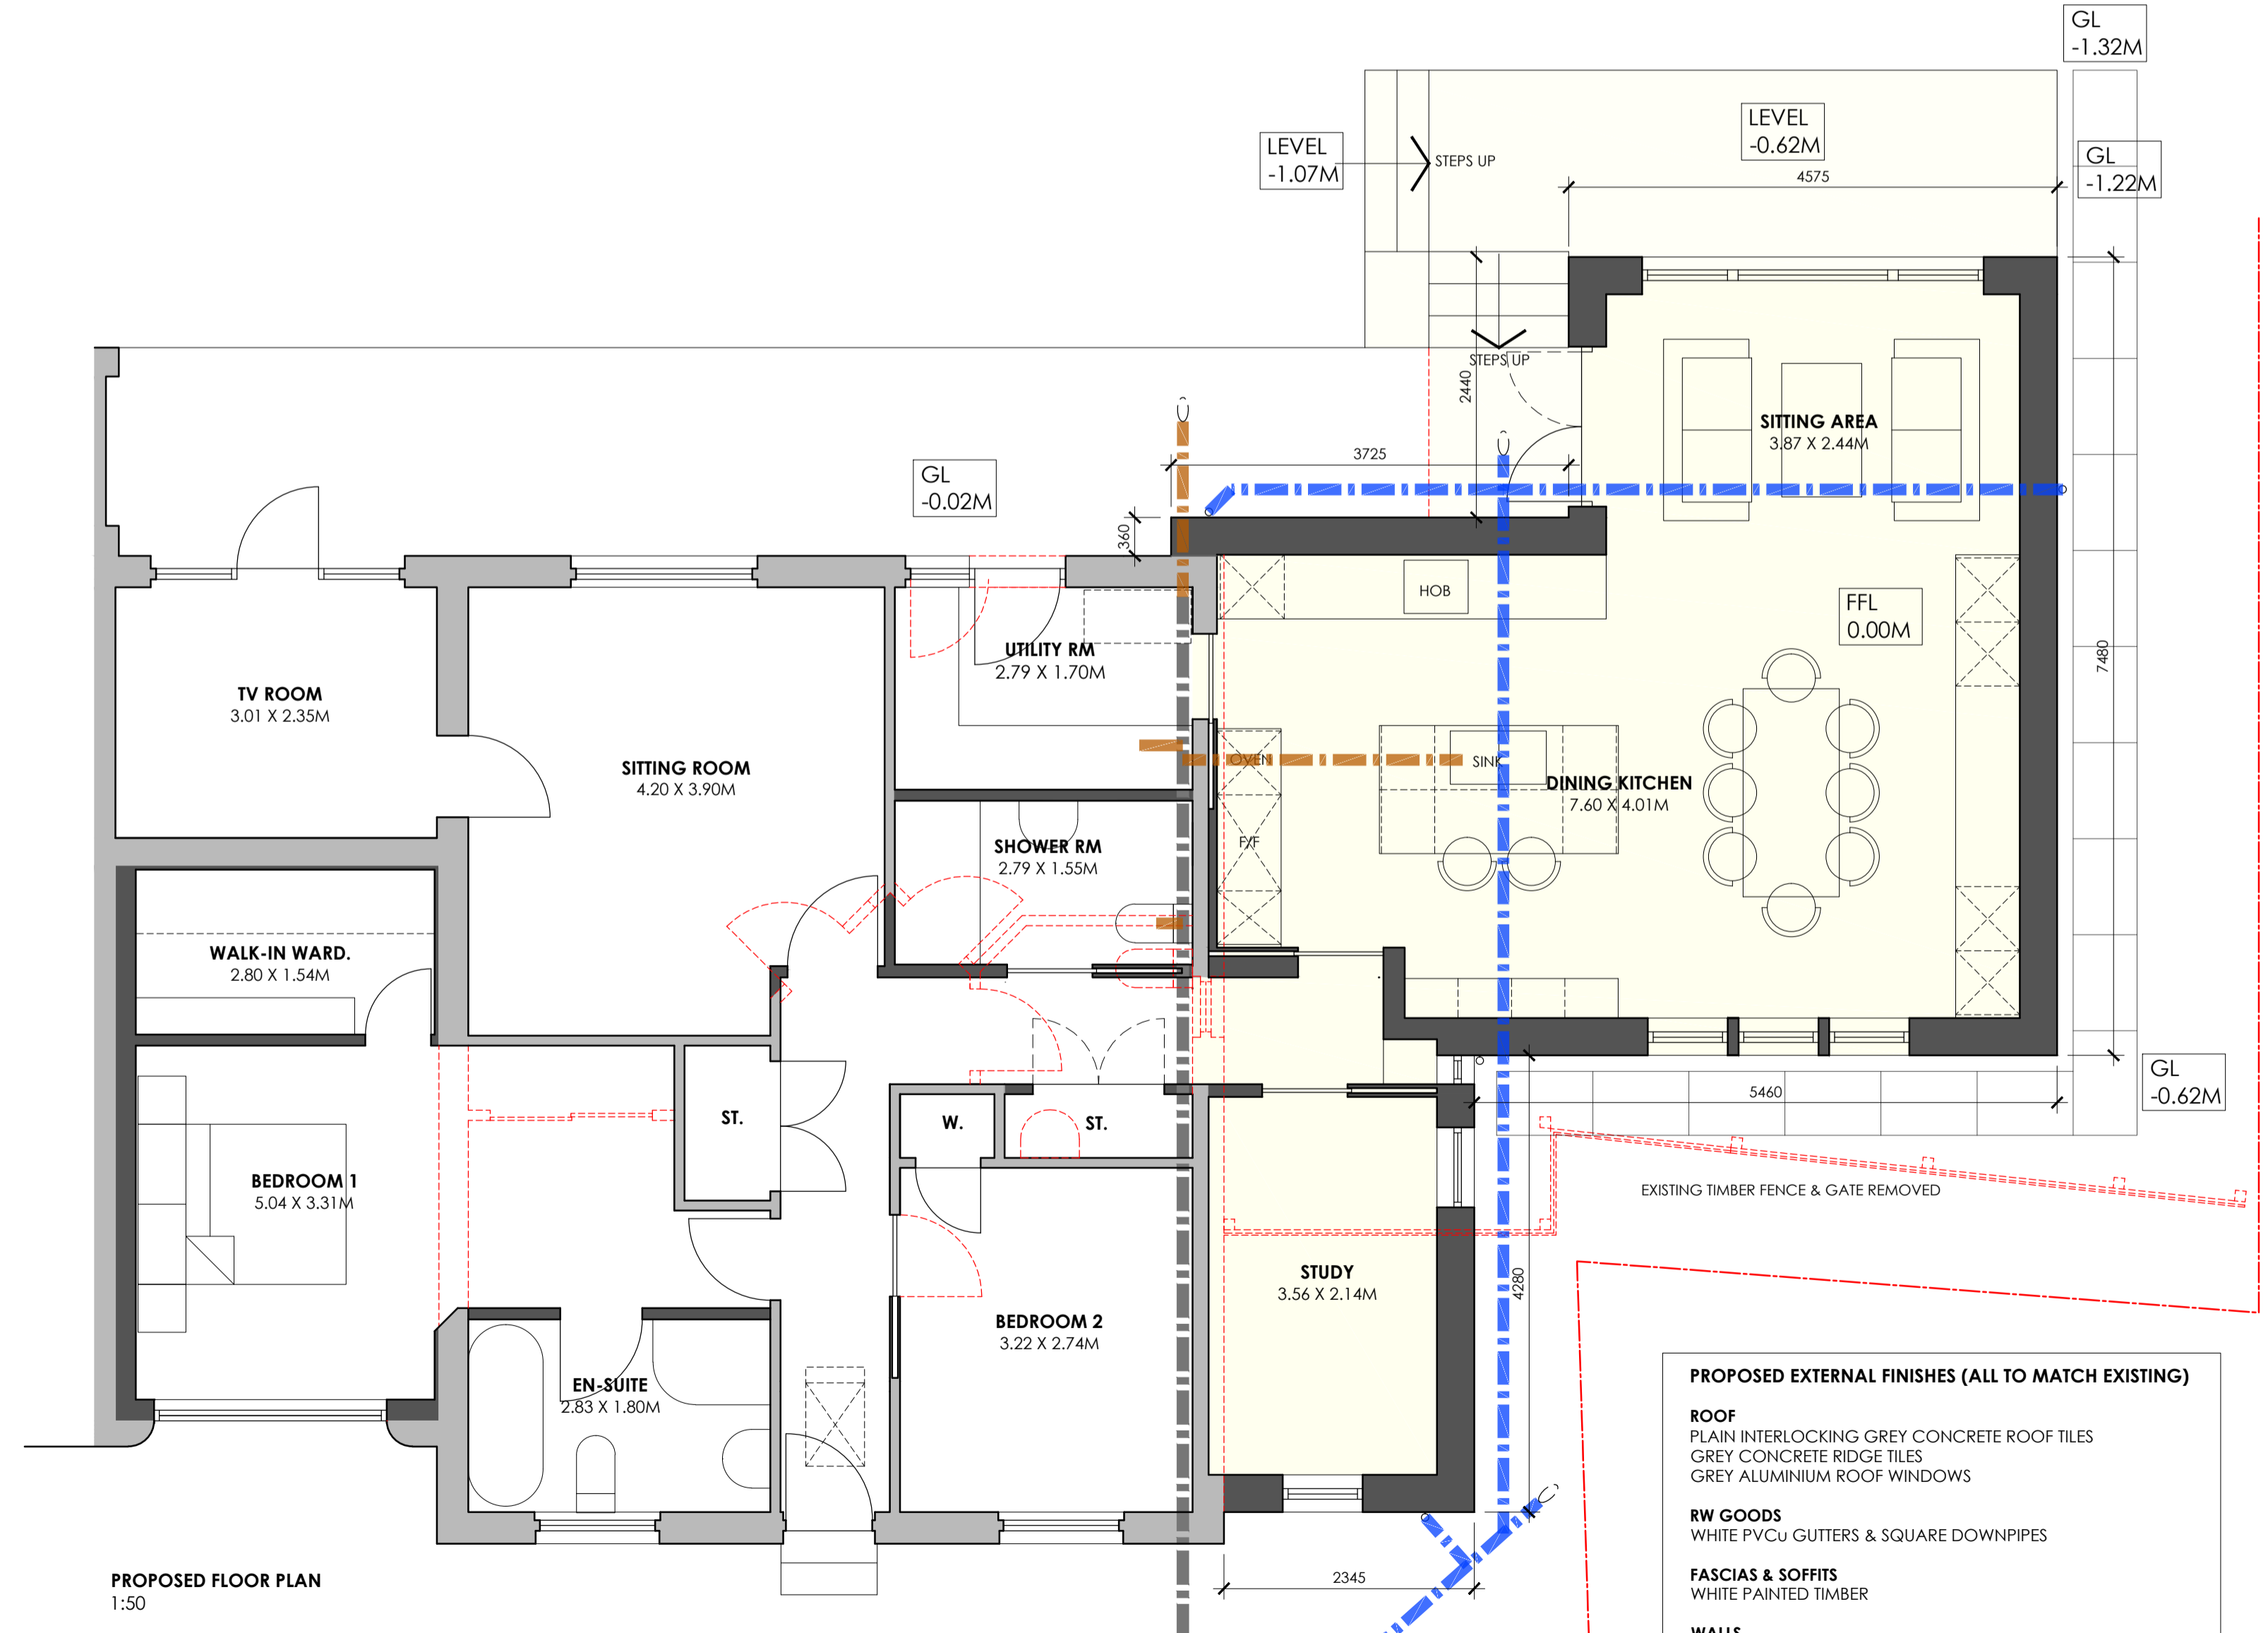

PROPOSED FLOOR PLAN
1:50

- PROPOSED EXTERNAL FINISHES (ALL TO MATCH EXISTING)**
- ROOF**
 - PLAIN INTERLOCKING GREY CONCRETE ROOF TILES
 - GREY CONCRETE RIDGE TILES
 - GREY ALUMINIUM ROOF WINDOWS
 - RW GOODS**
 - WHITE PVCu GUTTERS & SQUARE DOWNPIPES
 - FASCIAS & SOFFITS**
 - WHITE PAINTED TIMBER
 - WALLS**
 - LIGHT BUFF/ STONE DRYDASH RENDER
 - LIGHT BUFF/ STONE SMOOTH CEMENT RENDER WINDOW BANDS AND SOLDIER COURSE
 - LIGHT BUFF/ STONE COLOURED PRECAST CONC CILLS
 - BUFF COLOURED RECONSTITUTED STONE BASECOURSE
 - DOORS & WINDOWS**
 - WHITE PVCu DOUBLE GLAZED CASEMENT WINDOWS
 - WHITE PVCu FRENCH DOORS

B.	15.1.24	STEPS AT REAR REMOVED
A.	8.1.24	BED. 1 & GARDEN LEVELS UPDATE
REV.	DATE	DESCRIPTION
<input type="checkbox"/>	SKETCH PROPOSAL	<input type="checkbox"/> CLIENT APPROVAL
<input type="checkbox"/>	PLANNING	<input type="checkbox"/> BUILDING WARRANT
<input type="checkbox"/>	BILLING	<input type="checkbox"/> TENDER
<input type="checkbox"/>	CONSTRUCTION	<input type="checkbox"/> AS-BUILT

SCOTTSTRACHAN ARCHITECT
THE HURST, OLD PERTH ROAD, MILNATHORT, KINROSS KY13 9YA
T: 01577 862674 - M: 07872 318785
SCOTT@SCOTTSTRACHAN.CO.UK

PROJECT
SINGLE STOREY EXTENSION TO DWELLING
4 CROFT WYND, MILNATHORT, KINROSS KY13 0SF

CLIENT
MR A. & MRS W. MARSHALL

DRAWING TITLE
EXISTING & PROPOSED PLANS & ELEVATIONS

DATE
22 DEC 2023

SCALE
1:100 @ A1

DRAWING NO.
23/ 547/ PL/ 001 REVISION B