


**PROPOSED SITE / ROOF PLAN**



**PROPOSED GROUND FLOOR PLAN**

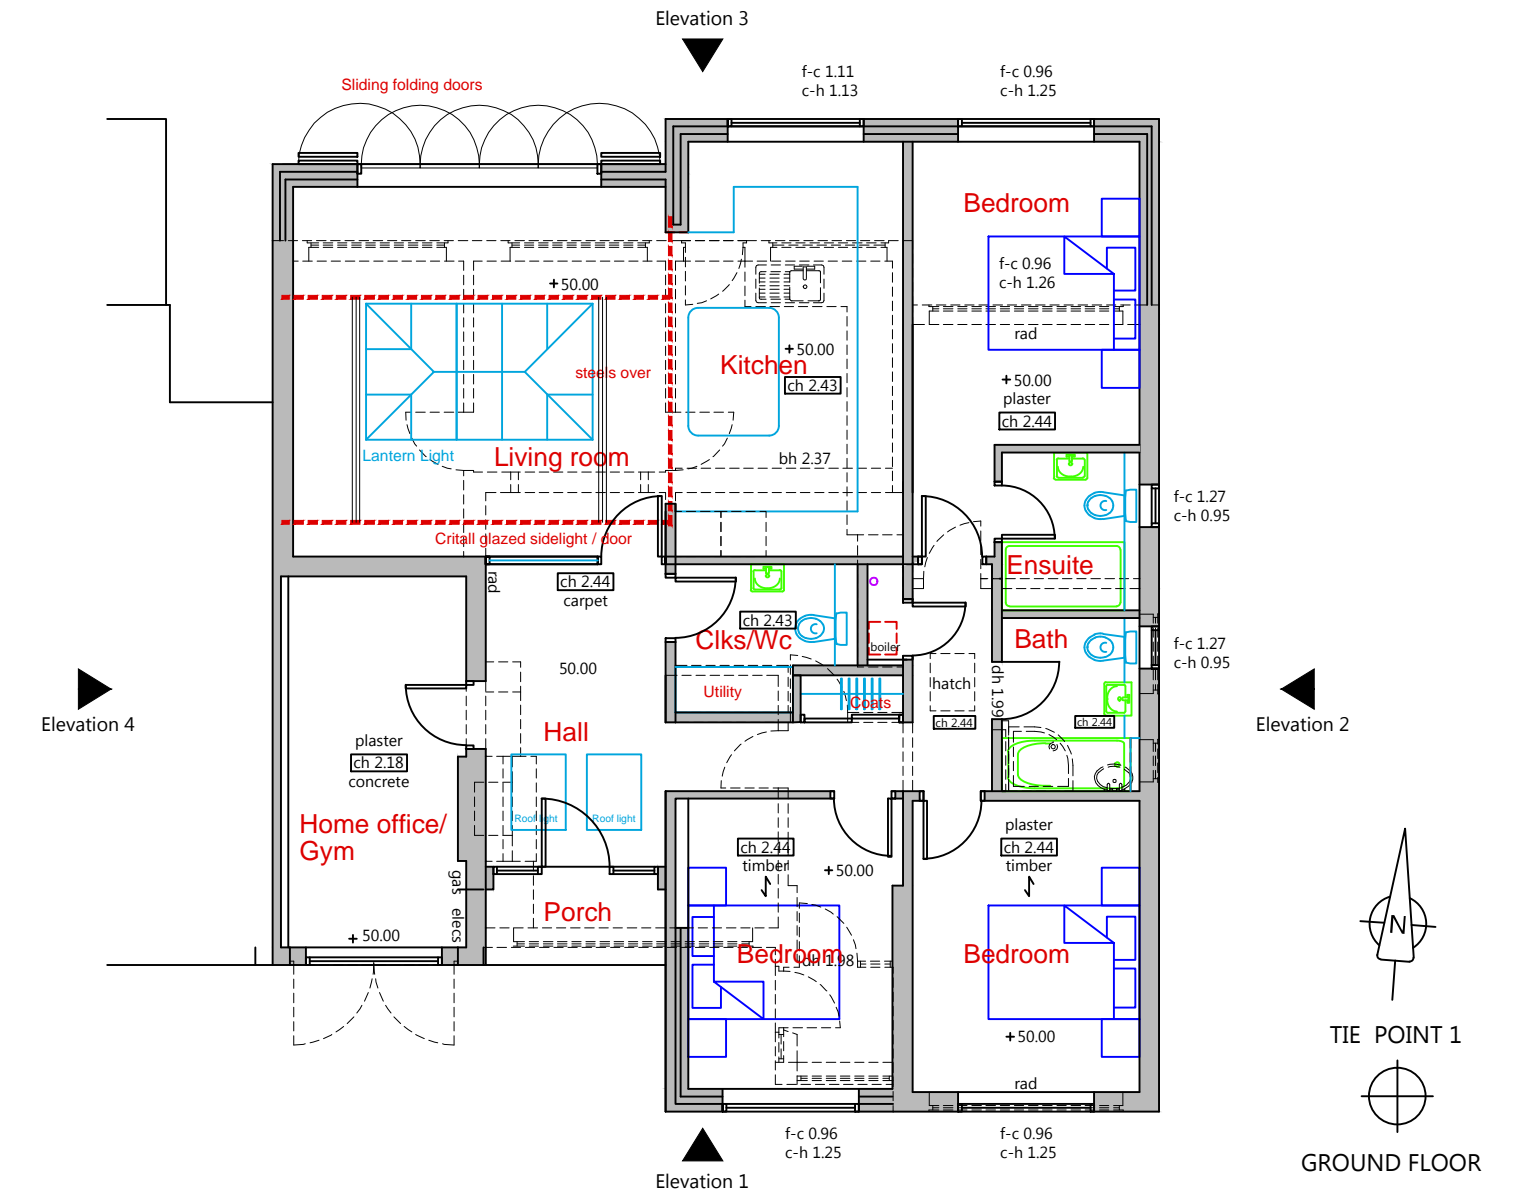

**Richard S. Baily**

Dip Arch. R.I.B.A Chartered Architect  
3 Alpha House, Farmer Ward Road, Kenilworth CV8 2ED  
Tel: 01926 859007

Description:

PROPOSED ALTERATIONS AND EXTENSION  
30 THORNBY AVENUE,  
KENILWORTH  
CV8

PROPOSED HOUSE PLANS

1:50@A1  
Scale: 1:100@A3 Date: 12/23 Drawn: MAB  
Drawing No 5262/14 G