





Front Elevation
1 : 100

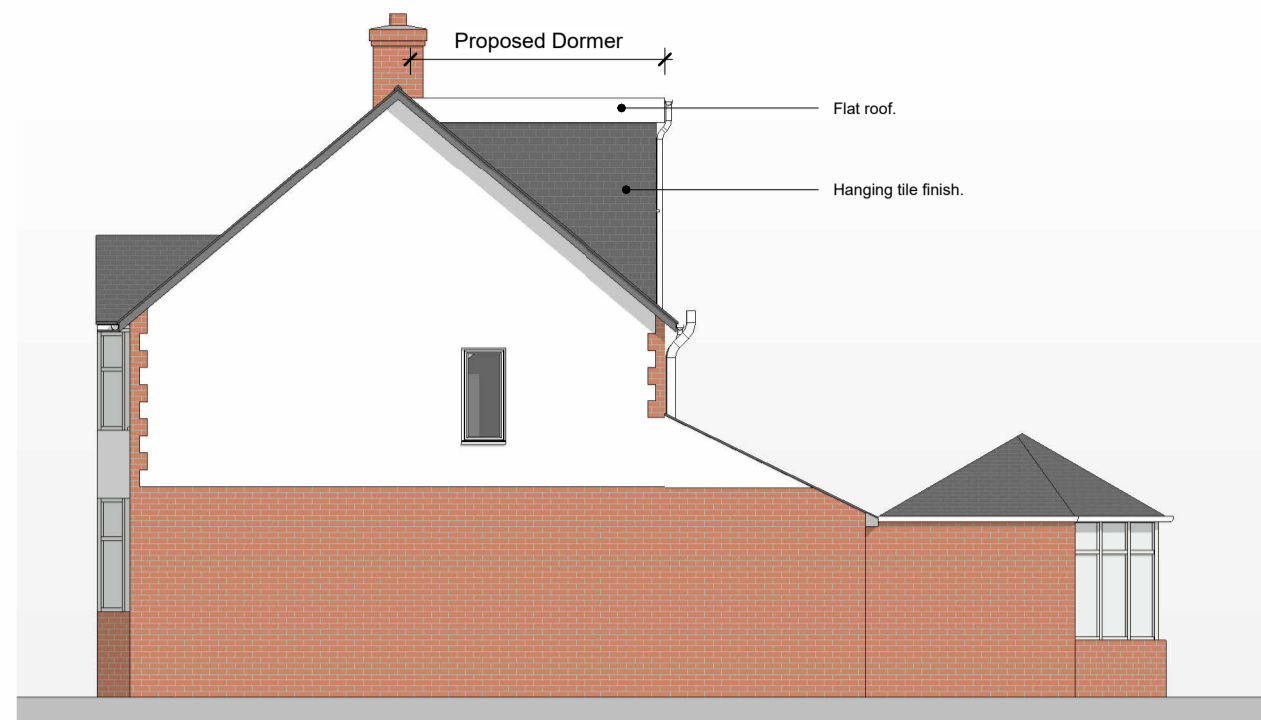

R.H Side Elevation
1 : 100

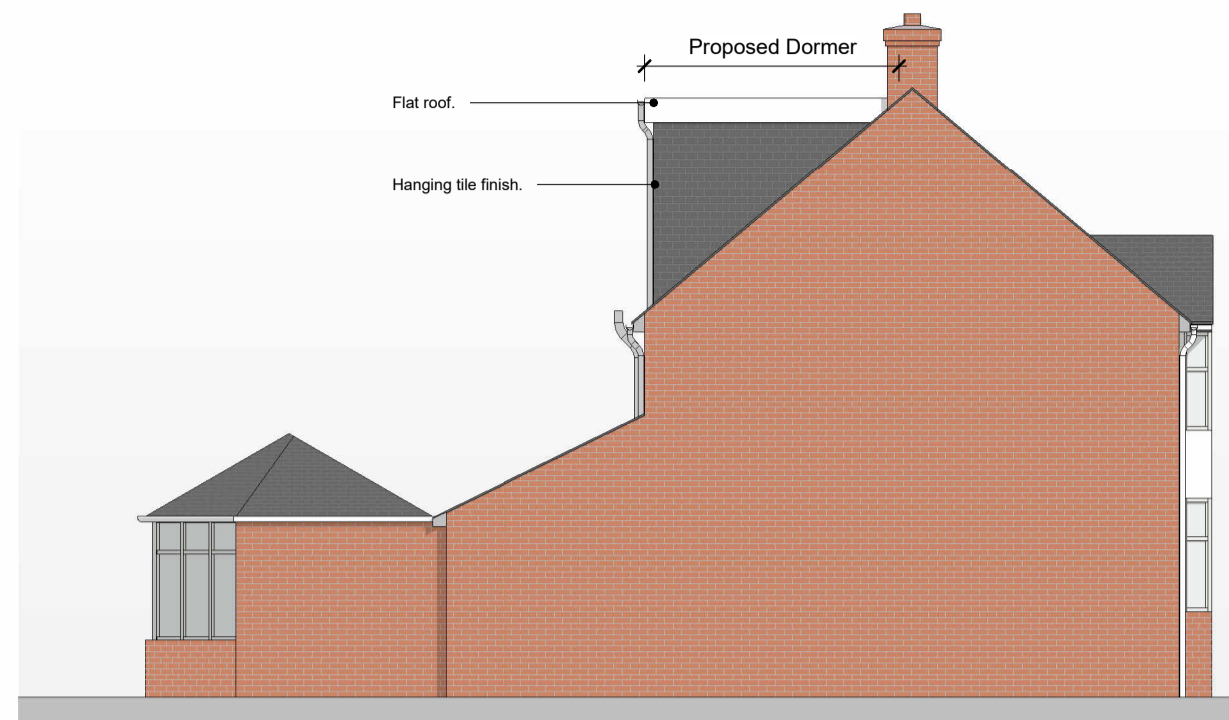


L.H Side Elevation
1 : 100




Rear Elevation
1 : 100





Location Plan
1 : 1250

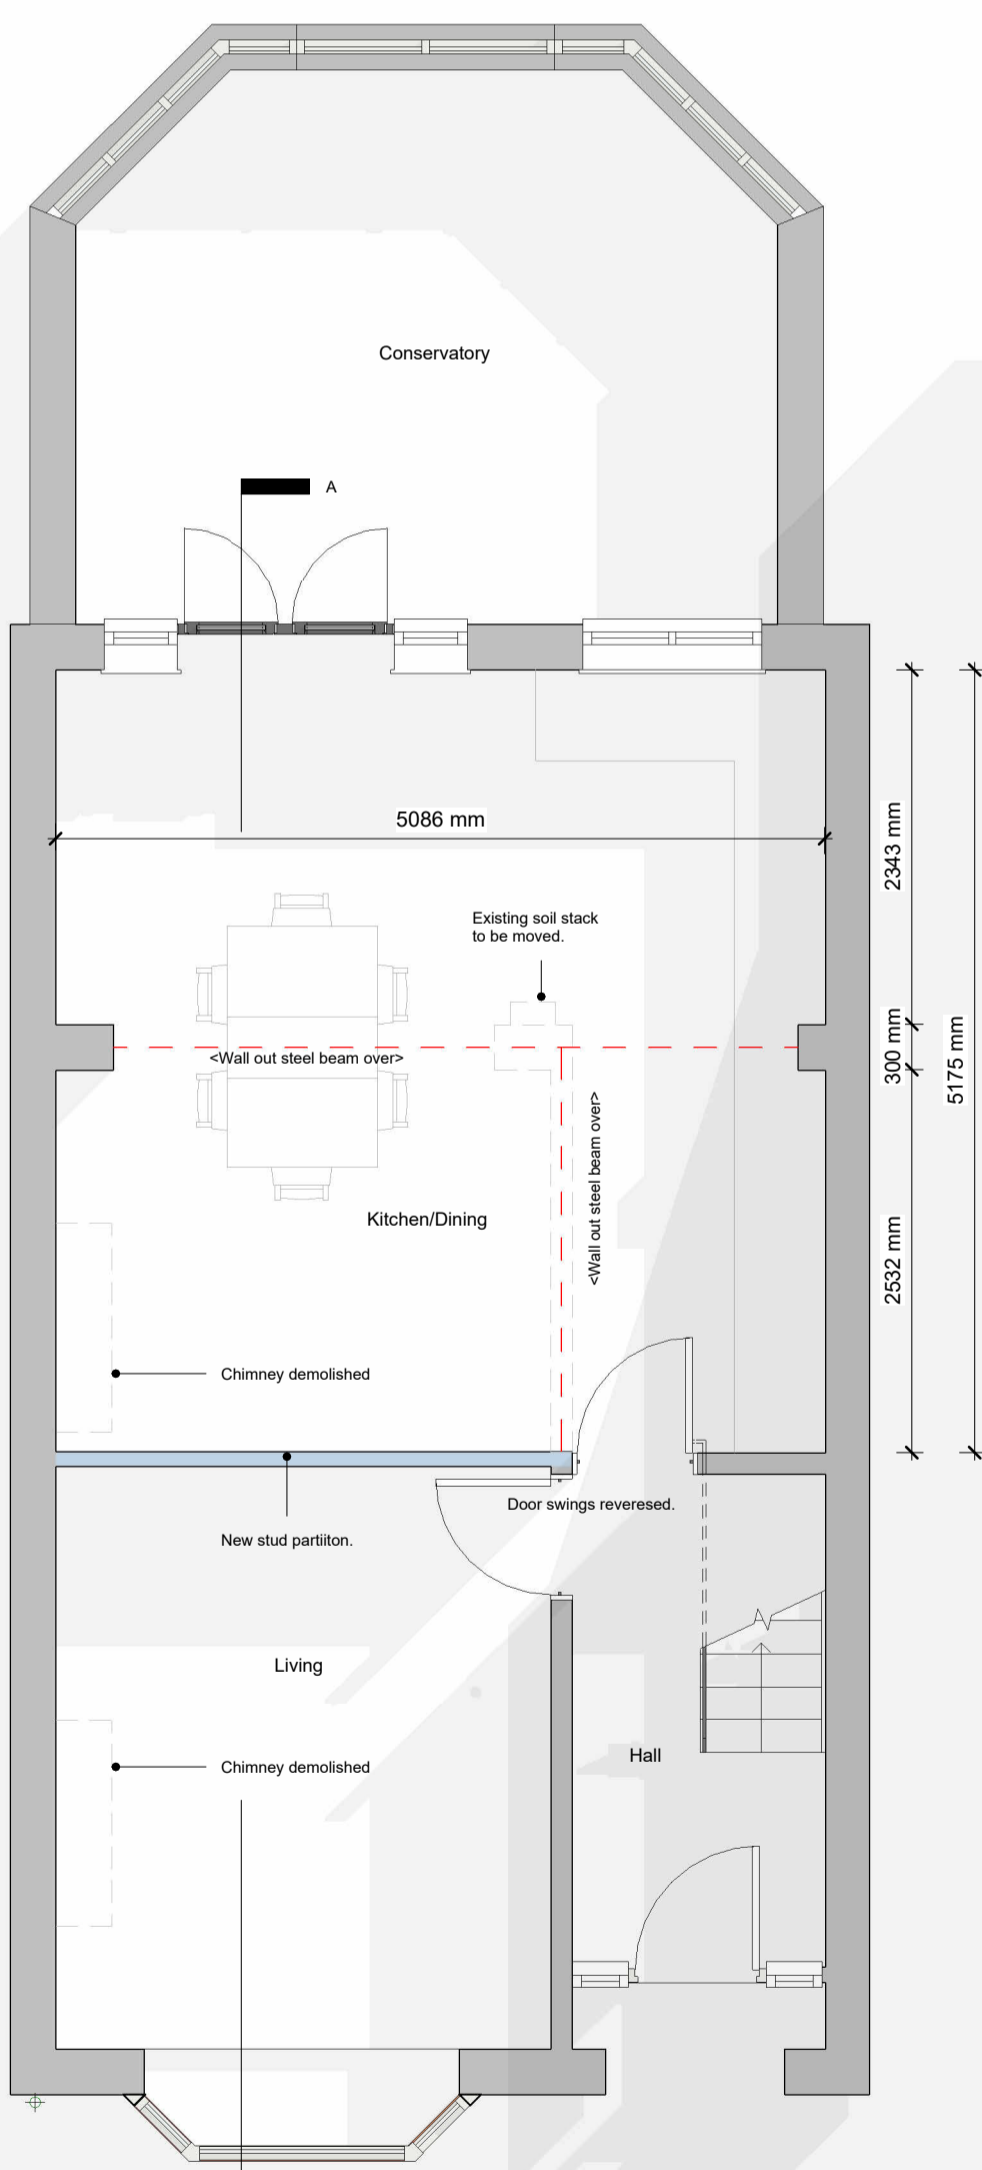

Ground Floor Plan
1 : 50

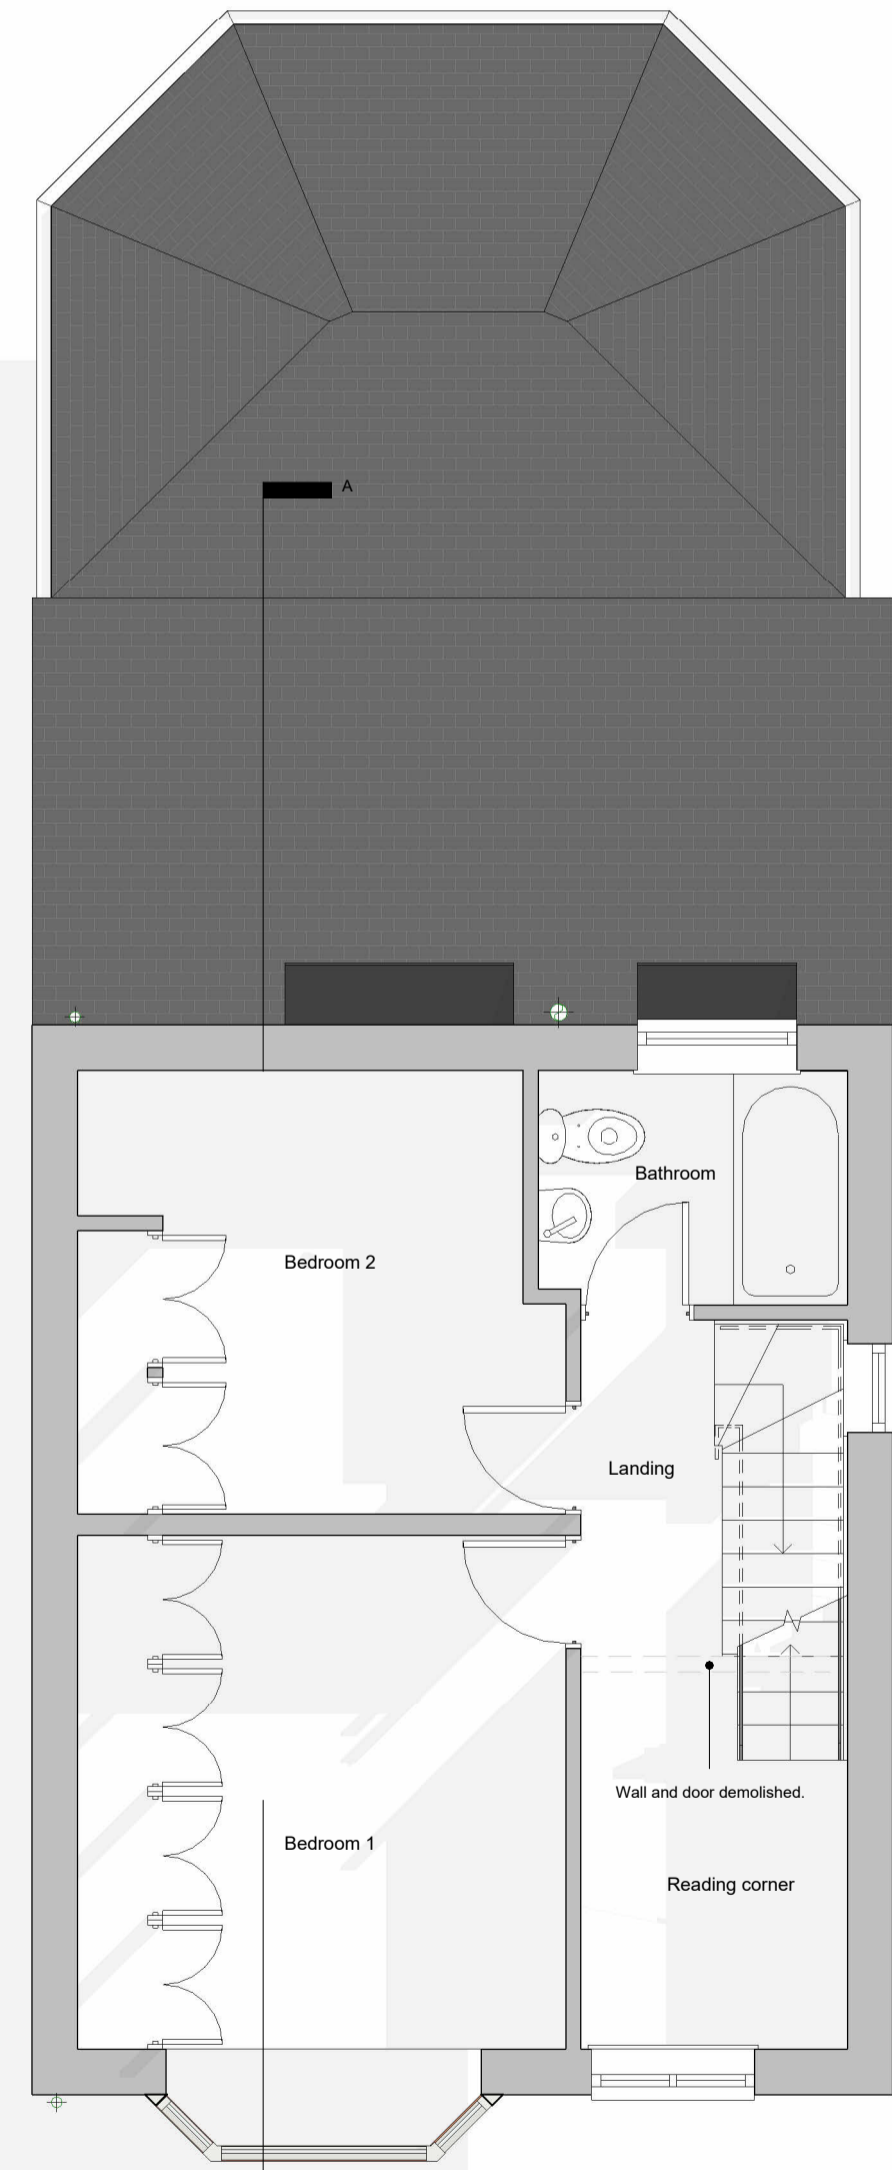

First Floor Plan
1 : 50

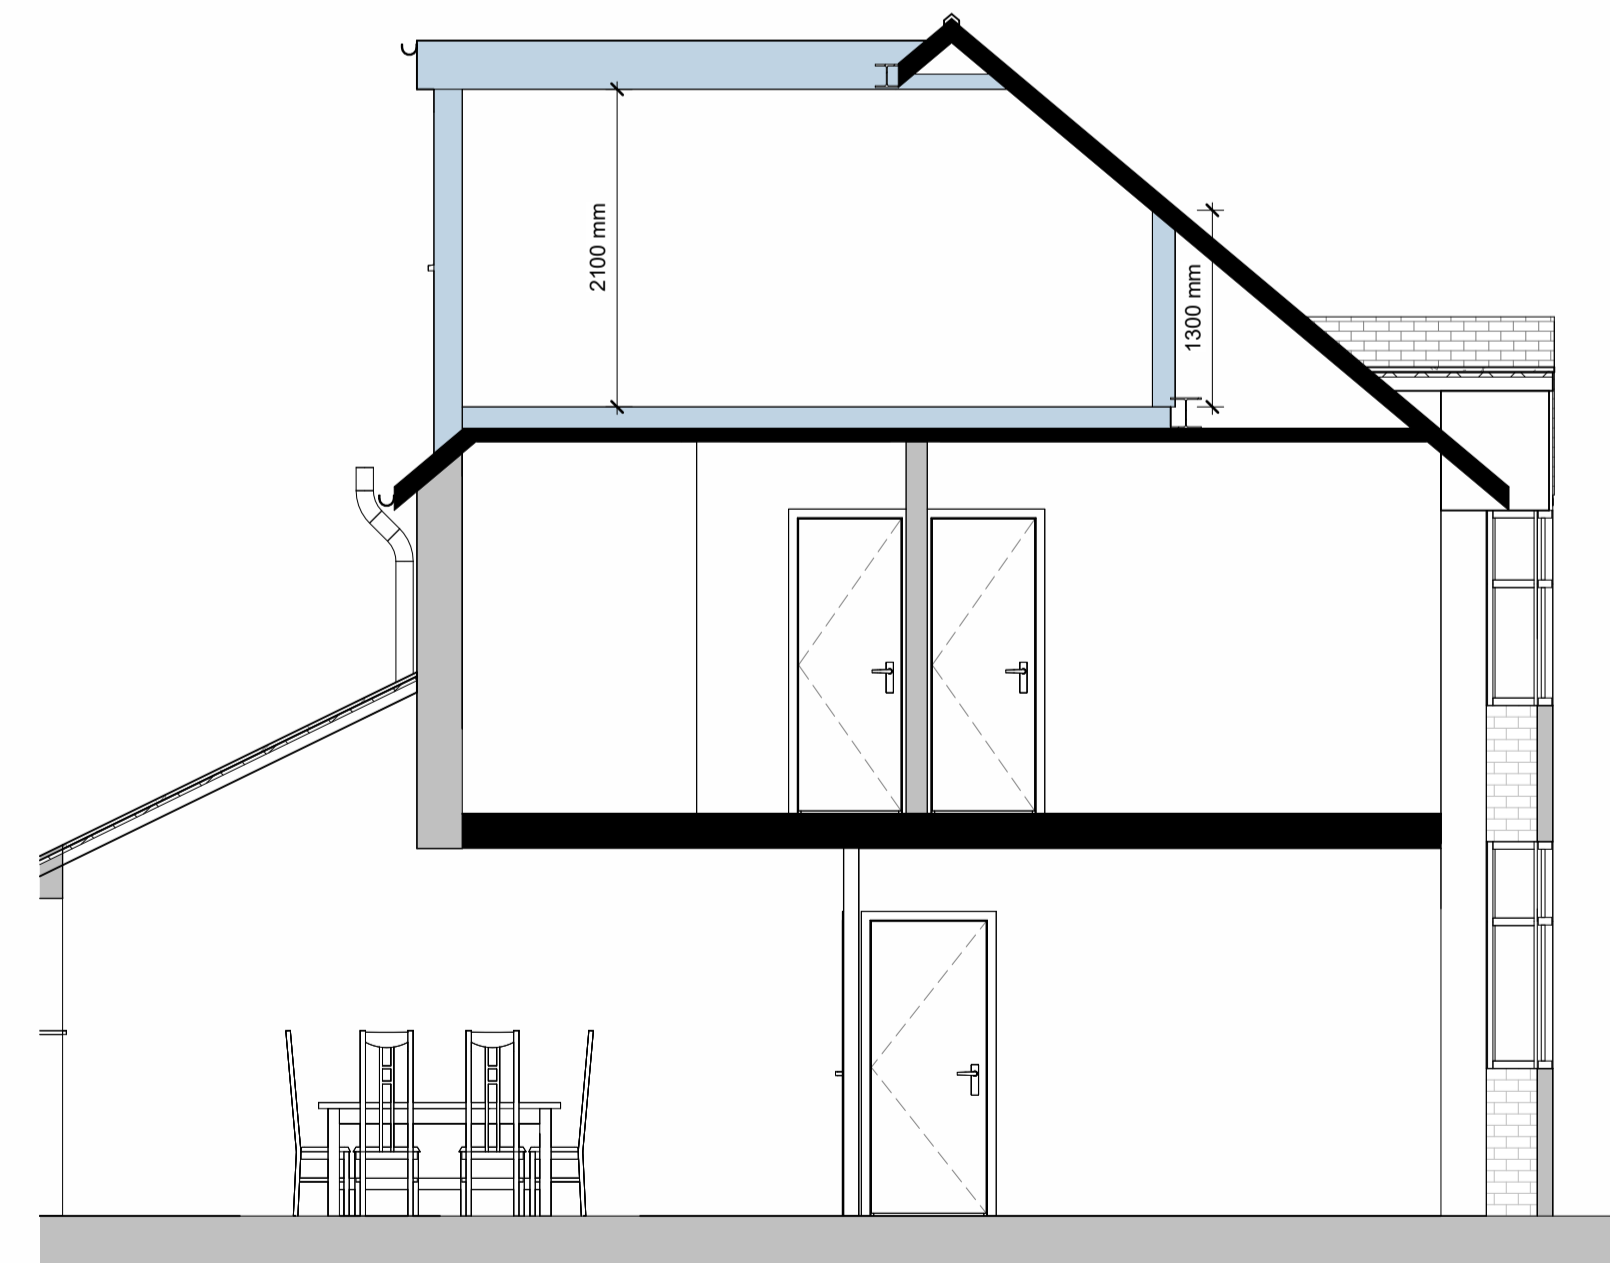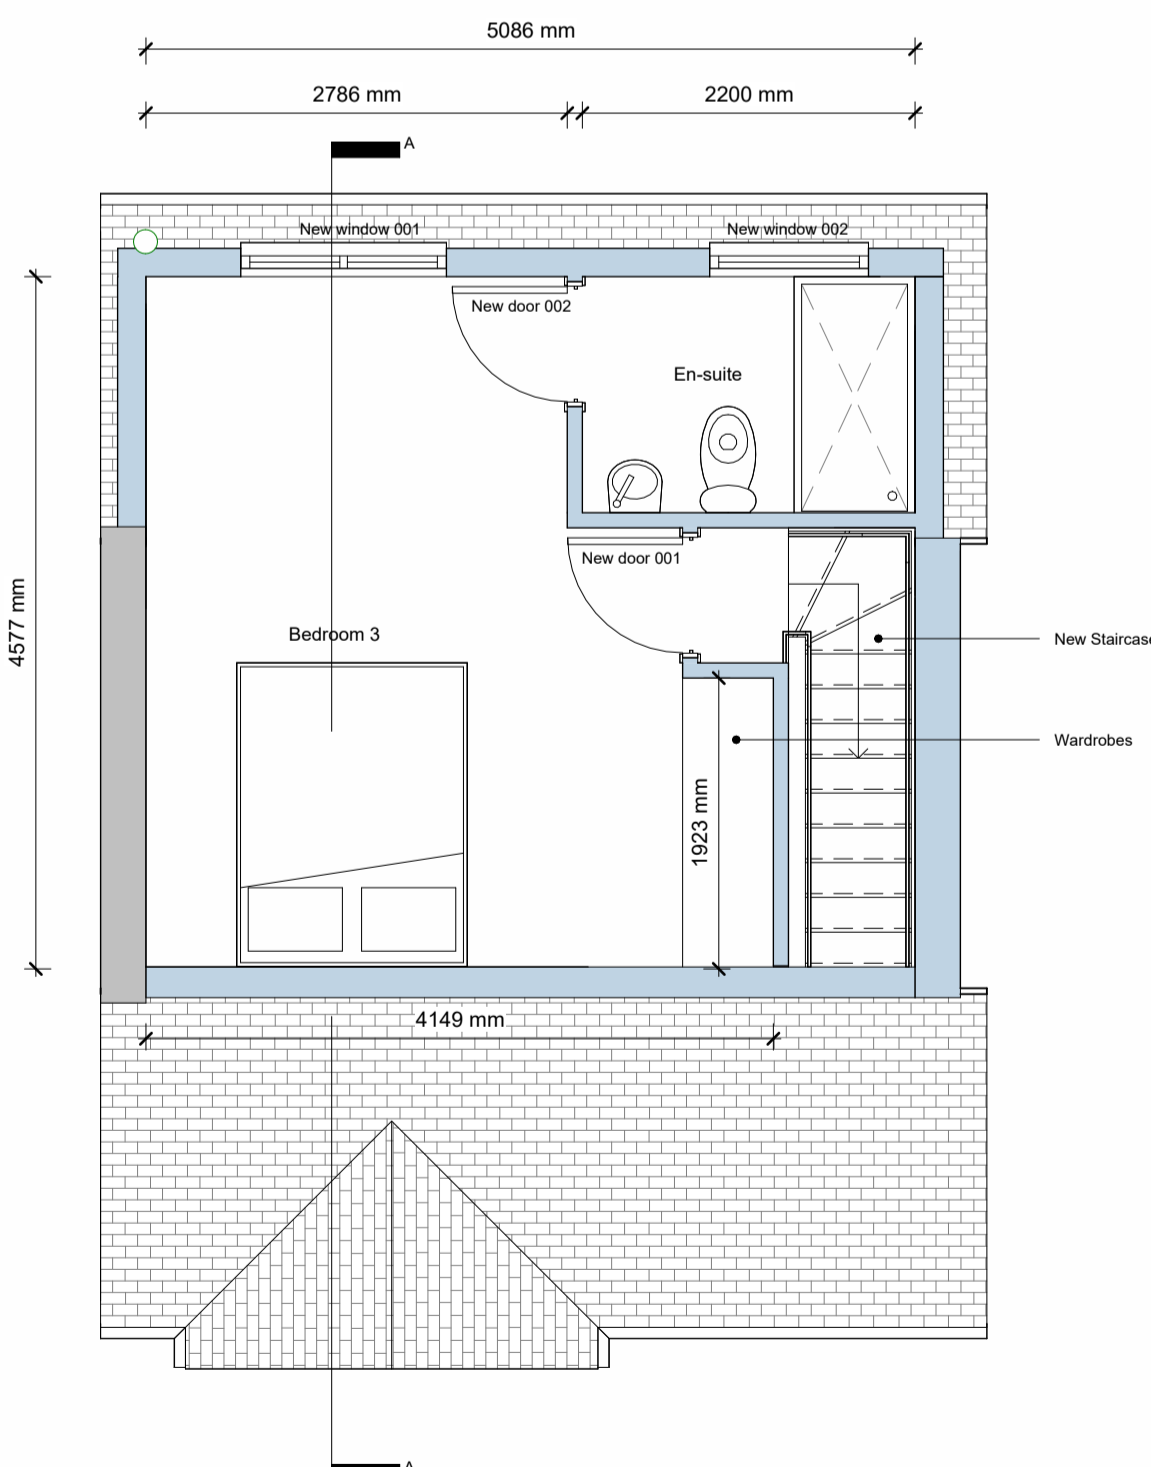

Section AA
1 : 50

Notes

Materials:
Walls - Off-white render and hanging tile.
Roof - Tiles to match existing and single ply membrane.
Windows - White to match existing.

Previous Revisions

No.	Description	Date	By
-----	-------------	------	----

MACSTAN

For planning: If this drawing is issued for a planning application, it is intended for that purpose only. Please note that paper prints of this drawing may not be an accurate reproduction of the given scale.

For tender & construction: Do not scale directly from this drawing. Use figured dimensions only, which are displayed in millimetres unless stated otherwise. The contractor is requested to check all dimensions before work is put in hand. Any discrepancies within the drawing should be reported prior to commencement of works.

The purpose of this drawing is described below within revision & description. Revisions beginning with F are for feasibility appraisals, P for planning, T for tender and C for construction.

Copyright of this drawing belongs solely to MACSTAN Llp. This drawing must only be used for the purpose for which it is supplied and its contents must not be reproduced for any purpose without written permission.

Project 15 Taylor Ave, Lillington

Client Mr T Traynar

Title Proposed Plans and Elevations

Number MS23A002_002A

Scale As indicated @ A1

Revision -

Description Proposed Drawings

Status Planning

Drawn AM

Date 24/04/2023

