





REAR ELEVATION PLOT 1

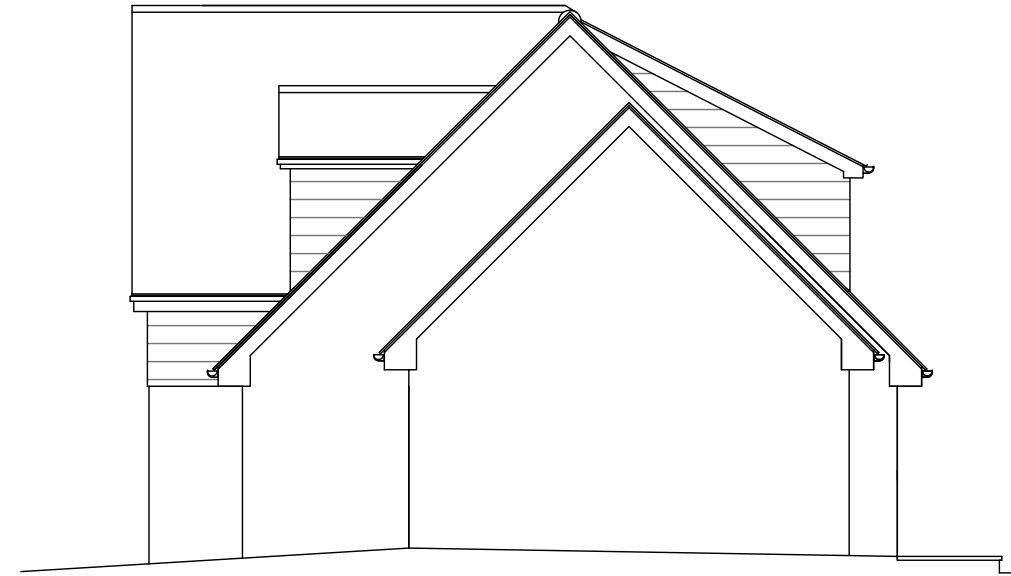

SIDE ELEVATION

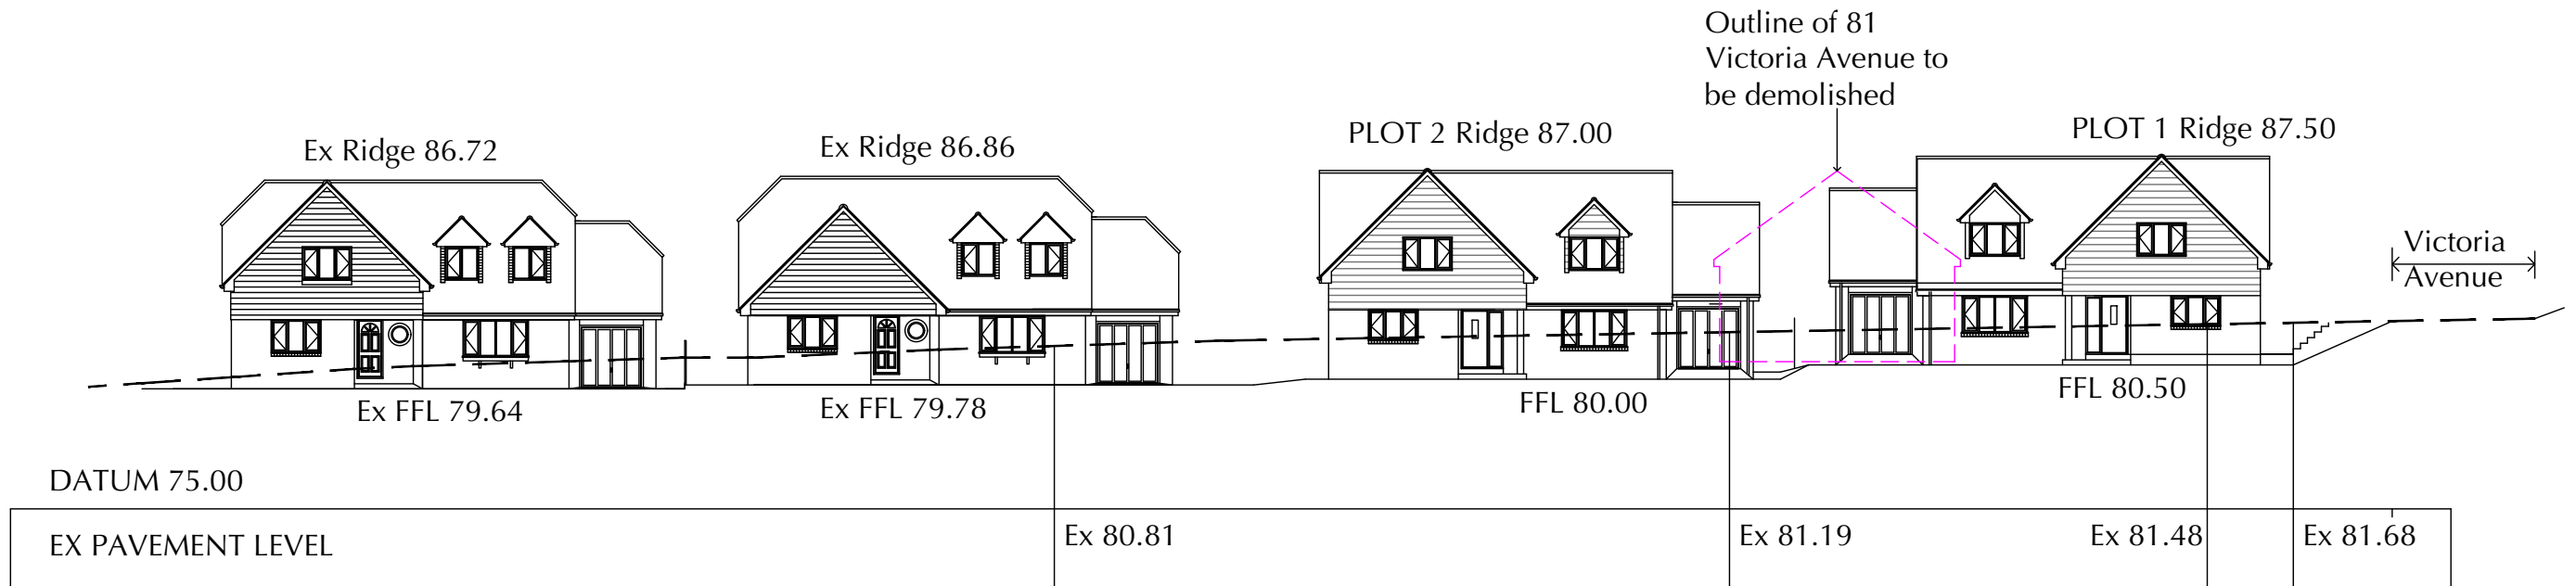

STREET ELEVATION FROM PEACOCK CLOSE scale 1:250

REVISION: | | | |

DRAWING NUMBER
3174 / P / 4

CLIENT:
BROOK DEVELOPMENTS IW LTD

PROJECT:
PROPOSED RESIDENTIAL DEVELOPMENT
PEACOCK CLOSE, SHANKLIN, I.W.

DRAWING TITLE
PLANNING PROPOSALS - PLOT 1
ELEVATIONS & STREET ELEVATION

SCALE:
1:100 @ A3
DATE
JAN 2024



ROBERT GRAY DESIGN

Architecture & Planning
12 Donnington Drive, Shanklin, Isle of Wight, PO37 7JA
Telephone 07557955797
e-mail: info2@robertgraydesign.net