



A 3020 VICTORIA AVENUE

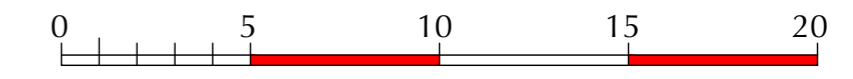

Revisions

DRAWING NUMBER  
3174 / P / 2

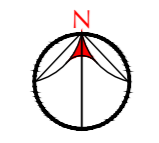

CLIENT  
BROOK DEVELOPMENTS IW LTD

PROJECT  
PROPOSED RESIDENTIAL DEVELOPMENT  
PEACOCK CLOSE, SHANKLIN, I.W.

DRAWING TITLE  
PROPOSALS - SITE PLAN

SCALE: 1: 200 @ A2  
DATE: JAN 2024

**ROBERT GRAY DESIGN**  
Architecture & Planning  
12 Donnington Drive, Shanklin, Isle of Wight, PO37 7JA  
Telephone 07557955797  
e-mail: info2@robertgraydesign.net

A2