

Appendix 8

Richard Wernham Statutory Declaration

Statutory Declaration

In support of Appeal Reference APP/D3640/C/22/3312913 and Linked Appeal References APP/D3640/C/22/3312915 and APP/D3640/C/22/3312916, against Surrey Heath Borough Council Enforcement Notice reference 20/0019/ENF at:

Land at Easigrass, Hillings Nursery, Bagshot Road, Chobham, GU24 8DB

I, **Richard Wernham, sole trader** at RSR Tree Surgery, solemnly and sincerely make this Statutory Declaration in support of Appeal Reference APP/D3640/C/22/3312913 and linked appeal references APP/D3640/C/22/3312915 and APP/D3640/C/22/3312916 against Surrey Heath Borough Council Enforcement Notice reference 20/0019/ENF.

In this declaration I use the following descriptions of the land that we own or lease:

- The "Ownership/Lease site" (OLS), which is the area of land shown in Exhibit 1.
- The "Planning Unit Site" (PUS), which is the area of land shown in Exhibit 2.
- The "Enforcement Notice Site (ENS)", which is the area of land shown in Exhibit 3.

The ENS falls entirely within the PUS. The PUS falls entirely within the OLS.

I DECLARE AS FOLLOWS:

1. I worked for Johnsons of Whixley from 2002, shortly after they arrived at the site. I was Transport Manager/driver for Johnsons delivering plants to garden designers around London. The plants were often grown in Johnsons' northern nursery, and had been brought down to this site, which was a wholesale business for London and the South East. Plants were brought here, maintained and nurtured, before being taken to customers. There was also storage of equipment and materials. I have been shown pages of Johnsons 2011 amenity catalogue (enclosed at my Exhibit 4). I confirm that the items advertised on that brochure demonstrate some of the variety and different types of products that Johnsons would keep at the site.
2. I left Johnsons in 2007- to retrain as a tree surgeon. After training I worked for other people for around three years before setting up my own business.
3. I set up my business 2011 and that is when I returned to this site. Since then I have been working as a sole trader and store my tools and equipment on the site.
4. Originally in 2011 I stored my equipment in a shipping container in the southern part of the OLS.

5. After I got broken into, I moved the shipping container into the PUS in 2013. After I got broken into again, I then moved out of the container and moved into the long building (north-south building in the centre of the site). That was probably later in 2015. I have been in that building at the northernmost area ever since.
6. I have always parked my van on site, in different places, including at the north east and the north west, wherever was convenient.
7. I have done lots of tree surgery work for Landform over the years. I'm not sure how long exactly but way back from our early years on site. I've also done a job for Easigrass some years back.

Mixed Use

8. I refer to my Exhibit 5, which is comprised of aerial images from January 1999 (Figure Number 1) and March 2022 (Figure Number 25). These images contain a red line around the land that I understand is currently used by Easigrass (Distribution) Limited, Landform, Andy Thorne Groundworks, RSR Tree Surgeon and T.Hilling & Co Ltd. A number of other organisations/people have occupied this land since 1999. The red line on Exhibit 2 is the Planning Unit Site and the blue line on Exhibit 1 is the remainder of the Ownership/Lease Site.
9. Figure 3 (January 2005) shows the PUS being operated by Johnsons of Whixley Ltd, of which I was employee. and the site was operating as the southern depot for the Johnsons business. This was for both storage, holding of plants and growing plants, that would then be distributed around London and the south east. They had head office and commercial nursery in Yorkshire.
10. Figure 4 (March 2005): No change. Johnsons continued to operate.
11. Figure 5 (June 2006): No change. Johnsons continued to operate.
12. Figure 10 July (2011): This is around about when I returned to the site. I was in the southern part at this time, towards the east.
13. Figure 11 (April 2013): I can see my shipping container on this photograph in the north western part of the site.
14. Figure 12 (June 2013): No change.
15. Figure 13 (February 2014): No change.
16. Figure 14 (March 2014): No change.

17. Figure 15 (June 2015): This photograph shows Morris Leslie on site, particularly the hardstanding area in the north west section of the site. ML were a company that hired commercial machinery and plant. I remember some resurfacing work taking place to the east of the long building at that time and this can be seen on the photograph.

18. Figure 16 (March 2017): In this photograph, I remained in the long building.

19. Figure 17 (May 2018): I know a car wash was operating in the northern part of the site near the main entrance. Figures 8 to 1 are all the same. I was in the long building and there were a variety of users in the rest of the PUS. I would describe this as a mix of storage, growing, parking, etc.

Retail Use

20. In the period during which I have been involved with site, I have never seen any retail use, other than Christmas trees occasionally being sold by T Hilling over the last few years.

Hardstanding

21. The land shown blue on the Enforcement Notice has always some form of a hardstanding surface. I used to drive forklifts up and down the tarmac in this area when I was at Johnsons. There were some shingle infills when I was at Johnsons. I can see that the surface has been changed to concrete.

And I make this solemn declaration conscientiously believing the same to be true and by virtue of the provisions of the Statutory Declarations Act 1835

Declared by Richard Wernham


Signature.....

This 30 day of MAY 2023

Declared at Chobham Adventure Farm, GU24 8DB

This 30th Day of May 2023

Before me

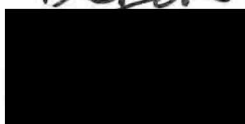

GREGORY BARNBROOK
Solicitor

KEYSTONE LAW

48 Chancery Lane, London
WC2A 1JF Tel: 020 3319 3700
www.keystonelaw.co.uk

This is Exhibit 1 (Ownership/Lease Site (OLS)) referred to in the Statutory Declaration of **Richard Wernham**

DECLARED AT *Chobham Adventure Farm, GU24 8DB*

This *30th* day of May 2023

BEFORE ME



GREGORY BARNBROOK

~~Commissioner for Oaths/Solicitor~~

KEYSTONE LAW

43 Chancery Lane, London
WC2A 1JF Tel: 020 3319 3700
www.keystonelaw.co.uk

Notes

Oraseo Design Studio Architects Ltd


The information contained in this drawing is the property of Oraseo Design Studio Architects Ltd and is not to be used, copied, reproduced, or disseminated in any form without prior written consent. All rights reserved.


GENERAL CONDITIONS
 This drawing is prepared in accordance with the current Building Regulations and the current Building Control requirements. It is the responsibility of the client to ensure that the design complies with all applicable regulations and standards.

PLANNING PERMISSIONS
 This drawing is prepared in accordance with the current Planning Regulations and the current Planning Control requirements. It is the responsibility of the client to ensure that the design complies with all applicable regulations and standards.

CONSTRUCTION
 This drawing is prepared in accordance with the current Construction Regulations and the current Construction Control requirements. It is the responsibility of the client to ensure that the design complies with all applicable regulations and standards.

Legend:

 Ownership/Lease Site

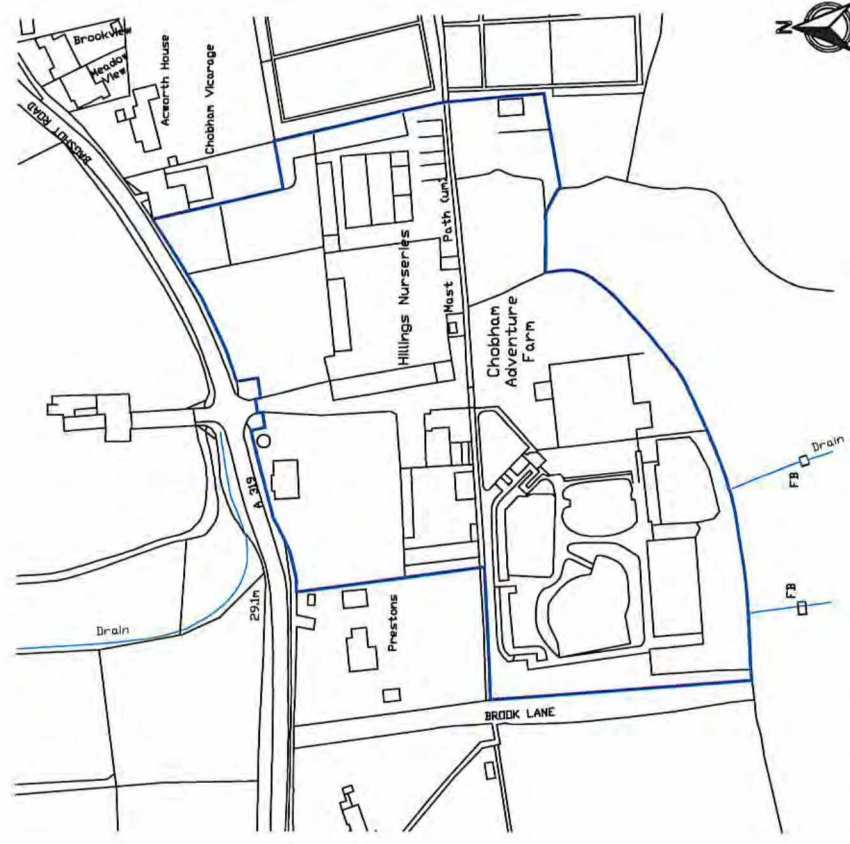

Prepared at 11 October 2024 for the Chobham Vicarage and Hillings Nurseries and adjacent roads, readable at the site. This drawing is the property of Oraseo Design Studio Architects Ltd and is not to be used, copied, reproduced, or disseminated in any form without prior written consent. All rights reserved.

No.	Description	Date	Drawn by	Checked by
1	Original site plan	15/03/24	PH	PH




Address: Bagshot Road, Chobham, Woking, GU24 0BP
Client: Esalgrass Distribution Ltd

Drawn/Size	Scale	Drawn by
A2	1:1250	PH

Project No.	Work Stage	Drawing No.
8762	Planning	03-a

Site Location Plan
 As Existing

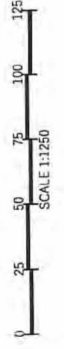

This is Exhibit 2 (Planning Unit Site (PUS)) referred to in the Statutory Declaration of **Richard Wernham**

DECLARED AT *Chobham Adventure Farm, GU24 8DB*

This *30th* day of May 2023

BEFORE ME



GREGORY BARNBROOK

~~Commissioner for Oaths/Solicitor~~

KEYSTONE LAW

48 Chancery Lane, London
WC2A 1JF Tel: 020 3319 3700
www.keystonelaw.co.uk

NOTES

Claraco Design Studio Architects Ltd

The drawings are the intellectual property of Claraco Design Studio Architects Ltd. All rights reserved. No part of these drawings may be reproduced, stored in a retrieval system, or transmitted in any form or by any means, electronic, mechanical, photocopying, recording, or by any information storage and retrieval system, without the prior written permission of Claraco Design Studio Architects Ltd.

GENERAL CONDITIONS

1. The drawings are prepared in accordance with the instructions of the Client and are to be used for the purposes stated only. Claraco Design Studio Architects Ltd does not accept any liability for any loss or damage, whether direct or indirect, arising from the use of these drawings for any other purpose.


2. The drawings are prepared on the basis of information provided by the Client and are not to be used for any other purpose without the prior written permission of Claraco Design Studio Architects Ltd.

3. The drawings are prepared on the basis of information provided by the Client and are not to be used for any other purpose without the prior written permission of Claraco Design Studio Architects Ltd.

4. The drawings are prepared on the basis of information provided by the Client and are not to be used for any other purpose without the prior written permission of Claraco Design Studio Architects Ltd.

Legend:

□ Planning Unit Site

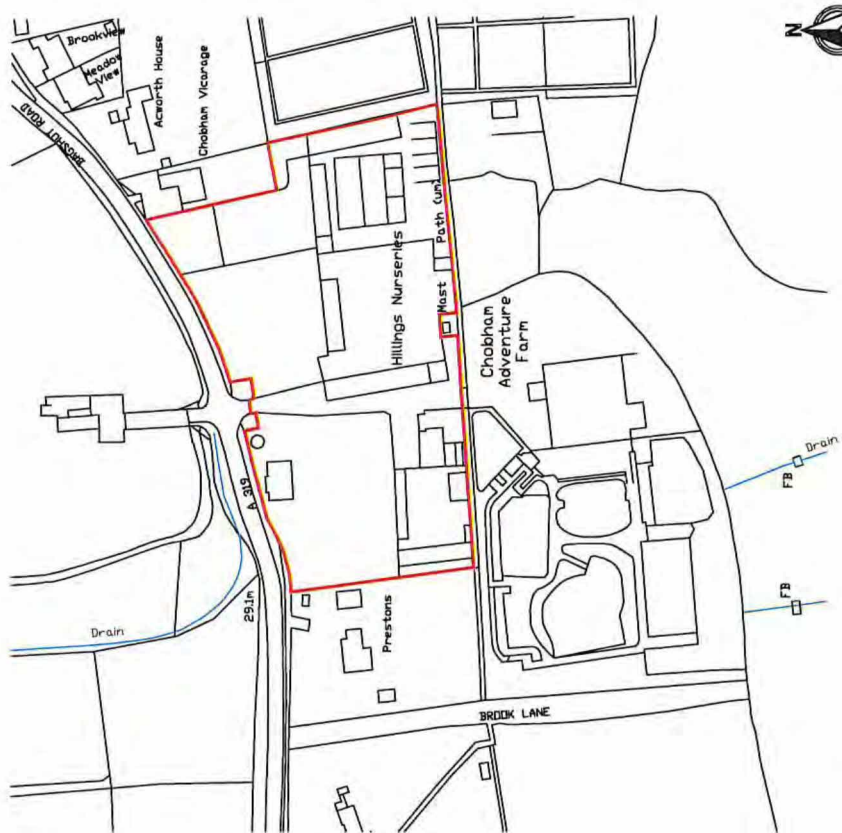


Prepared as an outline plan for the proposed development. The drawings are not to be used for any other purpose without the prior written permission of Claraco Design Studio Architects Ltd.

No.	Description	Date	Drawn by	Checked by
1.	Layout site plan	16/05/23	PH	PH



W: www.aracodesignstudio.co.uk
E: info@aracodesignstudio.co.uk

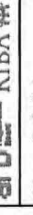

Address: Bagshott Road, Chobham, Woking, GU24 8JB

Client: Enagress Distribution Ltd

Drawing No: AZ

Scale: 1:1250

Drawn by: PH

Project No: 8762

Work Stage: Planning

Drawing No: 02-B

Site Location Plan As Existing



This is Exhibit 3 (Enforcement Notice Site (ENS)) referred to in the Statutory Declaration of
Richard Wernham

DECLARED AT *Chobhan Adventure Farm, G424 8DB*

This *30th* day of May 2023

BEFORE ME



GREGORY BARNBROOK

~~Commissioner for Oaths/Solicitor~~

KEYSTONE LAW


48 Chancery Lane, London
WC2A 1JF Tel: 020 3319 3700
www.keystonelaw.co.uk

**SURREY HEATH
BOROUGH COUNCIL**

Surrey Heath Borough Council

Author: D. Lockie

Date: 14/10/2022

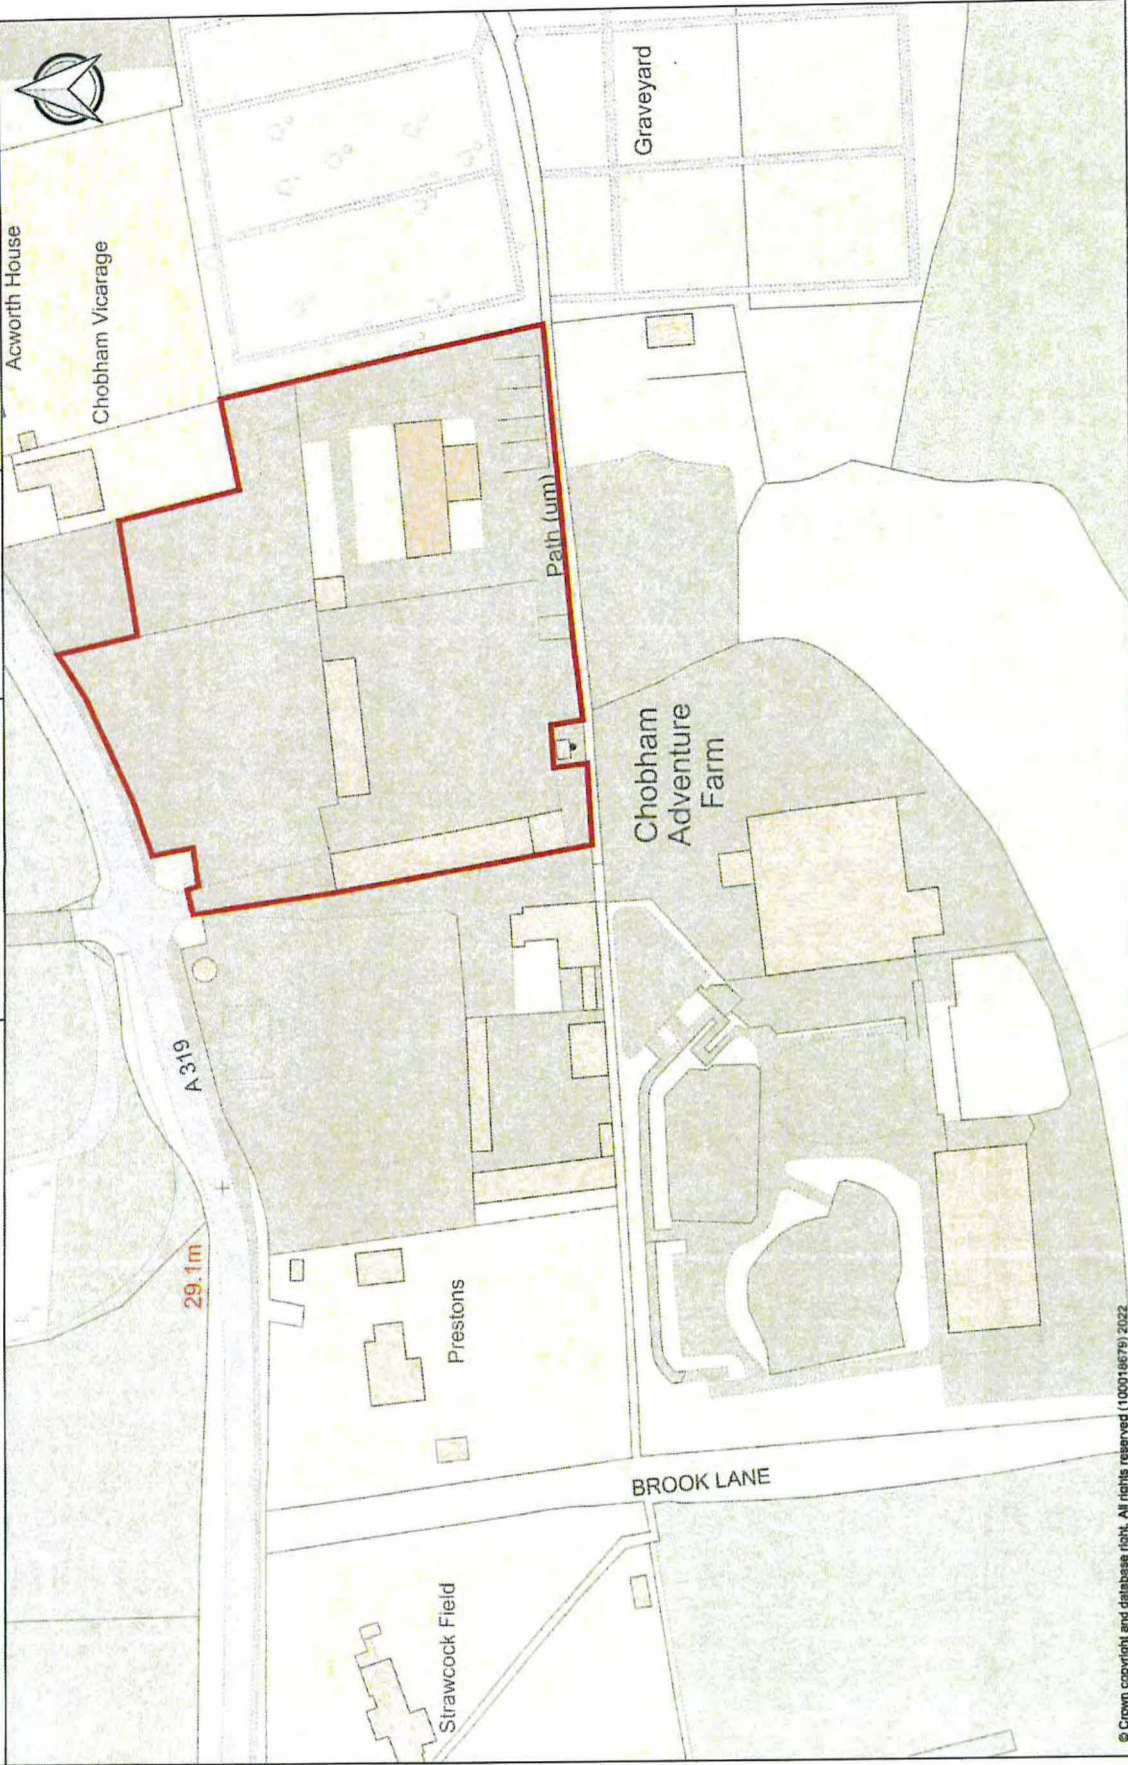

This is Exhibit 4 (Johnsons Amenity Catalogue) referred to in the Statutory Declaration of
Richard Wernham

DECLARED AT *Chobham Adventure Farm, GU24 8DB*

This *30th* day of *May* 2023

BEFORE ME


~~Commissioner for Oaths/Solicitor~~

GREGORY BARNBROOK

KEYSTONE LAW
48 Chancery Lane, London
WC2A 1JF Tel: 020 3319 3700
www.keystonelaw.co.uk



B TREE TIES
14MM & 20MM WIDE
IN 25M LENGTHS



C TREE BELTING & BLOCKS
EITHER 25MM OR 38MM
WIDE, 25MM OR 25 CM
IN LENGTH

GET THEM RIGHT!
USE THE CODE IN THE SUNDRIES
COLUMN ON THE A-Z PAGES
AS A GUIDE FOR THE RIGHT
SUNDRIES FOR THE STOCK YOU
AIM TO PLANT... PAGES 29 - 75

A TREE GUARDS, SPIRALS AND CANES



D

SQUARE SAWN
SOFTWOOD TREE STAKES
FROM 75CM LENGTH PER 1M SQUARE
TO 1.8M LENGTH PER 2.25M SQUARE

E

MACHINE ROUND STAKES
FROM 12MM LENGTH / 25MM DIA TO
2.4M LENGTH / 75MM DIA

TREE ANCHORING SYSTEMS



F SPECIALIST ANCHORING
SYSTEM FOR LARGER TREES



G ROOTBALL RING
SYSTEM WITH STRAP



H

COBBLES & PEBBLES
IN VARIOUS SIZES AND COLOURS



I

DECORATIVE SLATE
IN VARIOUS SIZES AND COLOURS



J CHIPPINGS & GRAVEL
VARIOUS SIZES AND COLOURS



N WOVEN
MULCH MAT



K MONA VERDE
IRRIGATION UNIT



O ECOMATTER
EROSION CONTROL MATTING



L MONA GRANDE
IRRIGATION UNIT



P ROOT BARRIER CONTROL



Q FIBRE GLASS MESH
PROTECTION BLOCK

**LANDSCAPE SUNDRIES...
...EVERYTHING YOU NEED TO PLANT
UP AND MAINTAIN YOUR LANDSCAPES**

All of these can be
delivered to site ex
stock with your plants



R ROOF DRAIN



S CONTRACT BARK MULCH



T AMENITY BARK MULCH



U MELCOURT SPRUCE
ORNAMENTAL MULCH



All of these can be delivered to site as stock with your plants

essential sundries DECORATIVE AGGREGATES

CHIPPINGS & GRAVEL (25KG AND BULK BAG)



AUTUMN GOLD 20MM



BROWN & BRILL 14MM



TOWERSIDE CREAM 20MM



MERRYGOLD GRIT 10MM



WHITE DOLOMITE 10MM



SOUTHERN GOLD 20MM


COBBLES & PEBBLES (25KG AND BULK BAG)



PINNACLE PEBBLES 10MM



BROWN WAXED COBBLES 20-30MM

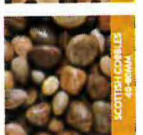

SCOTTISH COBBLES 15-20MM



SCOTTISH PEBBLES 30MM



WHITE COBBLES 40-50MM



OYSTER PEARL COBBLES 40-50MM

DECORATIVE SLATE (25KG AND BULK BAG)



PLUM SLATE MUDCH 20MM



BLUE SLATE 10/15/20MM



GREEN SLATE 10/15/20MM



PLUM SLATE GREEN



BLUE SLATE 40MM



GREEN SLATE 40MM

INTURF

People who know turf know INTURF

INTURF AT A GLANCE

INTURF's modern production techniques mean that almost unlimited supplies of turfgrass are available on demand, so there is no reason to temper your landscape vision: the turf you need can be on site, field fresh, within 24 hours of order.

- Constant innovation in production and distribution to ensure that turf reaches customers field fresh
- Turf grades for private gardens, public open spaces, and every kind of sports application from bowling greens to golf courses to neighbourhood
- Turf installed in conventional jobs, covering 1 square metre or as big as covering 15 square metres for ease and speed of installation
- Core company values include reliability and straight talking so that customers know where they stand environmentally aware
- We take pride in being flexible, responsive, and environmentally aware
- 25 years experience in turfgrass production and supply to the sports, landscapes, and amenity markets - there are very few landscape situations we have not encountered
- Active members of the TGA (Turfgrass Growers) doing ISO standards
- As an ISO 9002 accredited company we have the experts in place to ensure our customers come first

INTURF - THE CHEMISTS' WHARF - YORK, YORKSHIRE
 T: 01759 320000 F: 01759 360930
 EMAIL: INFO@INTURF.CO.UK
 WWW.inturf.com

UPON THE ROOF

These two pictures show very different ways of growing turf. The one on the left is a conventional roof top three year cycle. The one on the right is a water up-market system. Both are made possible by lightweight growing media and topsoil developed by us.

<h4>INTURF 1 MASTERS</h4> <p>Primary uses</p> <ul style="list-style-type: none"> • Standard production turf providing the basis for sports playing surfaces such as tennis, golf and bowling greens. <p>Benefits</p> <ul style="list-style-type: none"> • Economic turf • Change house layout 	<h4>INTURF 3 CLASSIC</h4> <p>Primary uses</p> <ul style="list-style-type: none"> • Domestic lawns, school grounds, amenity and public playing surfaces such as tennis, golf and bowling greens. <p>Benefits</p> <ul style="list-style-type: none"> • Durable general purpose • Broad colour range • Strong cover and fast recovery • Change house layout 	<h4>INTURF 4 FALLOUTS</h4> <p>Primary uses</p> <ul style="list-style-type: none"> • Domestic lawns, amenity and public playing surfaces such as tennis, golf and bowling greens. <p>Benefits</p> <ul style="list-style-type: none"> • Performance TGF Grass 	<h4>FORE REINFORCED TURF (FR)</h4> <p>Primary uses</p> <ul style="list-style-type: none"> • Domestic lawns, amenity and public playing surfaces such as tennis, golf and bowling greens. <p>Benefits</p> <ul style="list-style-type: none"> • As specified 	<h4>CUSTOM GROWN TURF (CG)</h4> <p>Primary uses</p> <ul style="list-style-type: none"> • Domestic lawns, amenity and public playing surfaces such as tennis, golf and bowling greens. <p>Benefits</p> <ul style="list-style-type: none"> • As specified
--	---	---	--	---

SUSTAINABLE LANDSCAPING with the Melcourt professional range

MULCHES

An unrivalled range of consistent quality screened bark, wood, and composted plant residue products. The Melcourt range has been developed to provide an unrivalled range of products to help reduce the cost of on-going landscaping maintenance.



Wood Compost
A versatile certified bark from our 'natural range'.

- Dark brown in colour
- Depth 100mm
- Minimum installation depth 75mm/3"
- Use on garden borders and landscaped areas
- Composted to BS4790:1987
- FSC (Forest Stewardship Council) certified.



Composted Bark Mulch
A long lasting pine bark from our 'natural range'.

- Golden brown in colour
- Depth 100mm
- Minimum installation depth 75mm/3"
- Use on decorative beds, borders, lawns and paths
- FSC (Forest Stewardship Council) certified.



Bark Fragments
A chunky recycled bark from our 'natural range'.

- Reddish brown in colour
- Depth 100mm
- Minimum installation depth 100mm/4"
- Use for larger gardens and landscapes
- FSC (Forest Stewardship Council) certified.



Pine Bark Mulch
A fine grade of pine bark.

- Golden brown in colour
- Depth 100mm
- Minimum installation depth 25mm/1"
- Use for mulching paths, borders and lawns

The Melcourt range consists of high-quality screened products available for every site application and budget. Our products are made from natural, locally sourced bark and are 100% sustainable, 100% recyclable and 100% peat-free.

COMPOST, SOIL CONDITIONERS & TOPSOIL

A natural 100% peat-free solution. Melcourt's soil amendments and composts have been carefully formulated to deliver a wide range of soil improving and plant growth promoting benefits, including increased soil fertility, tree and plant growth.



Topsoil - Fine & Mesh Blended Compost

- For the successful establishment and continued growth of newly planted trees and shrubs
- 100% peat free
- Suitable for use by and regularly used by professional landscapers and contractors



All-Purpose Peat Free Compost

- Suitable for a wide range of applications
- 100% peat free
- Easy to use and re-use



Composted Plant Bark

- Rich organic bark based soil conditioner
- Dark brown in colour
- Suitable for use to incorporate into soil
- Normal particle size 1 - 20mm
- Spread at 50mm/2" depth onto the soil surface
- Incorporate into the soil using a rotavator or soil pen
- Forest Stewardship Council (FSC) certified



Compost - Mixed Wood

- Certified to BS4790:1987
- Dark brown in colour
- Has a fine texture for free-draining and
- Complies to National House Building Council (NHBC) warranty requirements

PLANTING DENSITIES for field grown broadleaves and hedging

PLANTING DENSITY - Number of trees required for square spacing

SPACING - FEET	SPACING - METRES	TREES
3	1	10,000
4	1.2	9,944
5	1.5	5,102
6	1.8	4,444
7	2.1	3,460
8	2.4	2,500
9	2.7	1,111
12	3.6	746

reference
UNDERSTANDING YOUR PLANTS AGE HELPS UNDERSTAND WHAT IS REQUIRED TO ACHIEVE THE ULTIMATE HEDGE USE THE KEY ABOVE TO HELP:

PLANTING REGISTRATION KEY which the following means:

H0	1 year seedling
H1	1 year Midwood cutting
H2	1 year ready to plant and planted in site for a further year
H3	1 year ready to plant
H4	1 year ready to plant
PLANTING DENSITY - Number of trees required for hedge / linear planting

DISTANCE APART IN ROW - INCHES	DISTANCE APART IN ROW - CMS	SINGLE ROW PER 100 METRES	NUMBER PER 100 METRES	DOUBLE ROW PER 100 METRES	NUMBER PER 100 METRES
18	6	688	600	1332	1200
22.5	9	444	400	888	800
26	10	400	300	800	600
30	12	333	200	666	400
45	18	222	100	444	200
50	20	200	100	400	200
60	24	166	100	332	200
75	30	133	100	266	200
100	36	100	100	200	200





How trees are specified: a bit about the common form of trees & hedging

In common with plants and shrubs, trees and hedging are specified by reference to their botanical names eg. Acer campestre, Quercus robur and then by:

- ➔ Form
- ➔ Age/Cultivar or variety
- ➔ Proportion transplanted
- ➔ Root collar diameter at ground level or girth at 1 metre
- ➔ Overall height
- ➔ Clear stem height
- ➔ Root form – bare root, rootballed, container size

FORMS AVAILABLE

The commonest forms in which trees and hedging are sold are listed below and opposite. In describing them in more detail, we use definitions to be found in the National Plant Specification of the Horticultural Trades Association.

TRANSPLANTS

Transplanted seedlings in the form of bare root plants or ball and burlap. The term usually refers to trees and shrubs that are transplanted from one site to another. At the time of transplanting the main roots are cut back to reduce the size of the root system. The plants are transplanted with adequate fertilising nutrients. In the case of trees, the root system will be well developed by the time the plants are available for transplanting.

WHIPS


are bare-rooted cuttings of the stem, without significant side branches. The term usually refers to trees and shrubs that are between two and four years old. The plants are transplanted with adequate fertilising nutrients. In the case of trees, the root system will be well developed by the time the plants are available for transplanting.

FEATHERED TREES

usually have an upright growth habit, comprising a central stem and a dense canopy of fine, feathery branches. The term usually refers to trees and shrubs that are between two and four years old. The plants are transplanted with adequate fertilising nutrients. In the case of trees, the root system will be well developed by the time the plants are available for transplanting.

STANDARDS

are trees with a substantially upright growth habit, comprising a central stem and a dense canopy of fine, feathery branches. The term usually refers to trees and shrubs that are between two and four years old. The plants are transplanted with adequate fertilising nutrients. In the case of trees, the root system will be well developed by the time the plants are available for transplanting.

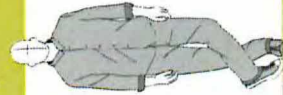


HOW BIG IS BIG?
SOME OF THE TREES WE SUPPLY ARE SO BIG THEY WANT FEW MAINTENANCE POLICE EXCEPT!

PLEASE NOTE
trees illustrated below are for reference only and are not necessarily in proportion to one another.

OTHER FORMS AVAILABLE
Some more common forms in which trees are sold are listed below. Once again we use definitions to be found in the National Plant Specification of the Horticultural Trades Association.

SEEDLING
Seedlings are woody plants which have been grown from seed and not transplanted. Seedlings are rarely used in landscape planting but are often used in forestry schemes.

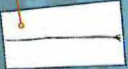


CUTTING
Cuttings are woody plants from shoots, stems, or roots of a mother plant. They are usually grown from horizontal stems or cuttings in sand or peat for one or two years. Popular softwood cuttings are typically grown from leafwood cuttings and bought as one or two year old plants for landscape planting.




SEMI-MATURE
Semi-mature trees and shrubs have an overall height in excess of 4 metres and/or a stem girth measurement of 20 centimetres or larger. These trees are likely to be more than ten years old at the time of sale.



MULTISTEMMED
Multi-stemmed trees have two or more main stems arising from or near ground level, growing from one root system. This form is common in natural populations of the tree.



MAIDEN
Maidens are low worked woody plants in which the stem has grown for one year or more. They are usually bought as a head or stem on to a container. The term could apply to other commercially grown ornamental trees which have been propagated in the same way.



BUSHY
Bushy trees have many main stems arising from the base and have been grown from one root system and which have been transplanted and grown on to a size in excess of 2.5 metres. These trees give immediate landscape impact. Typically bushy trees are Acer campestre, Abies grandis, Cotoneaster spp and Salix alba.



For additional information about these trees please visit our website: www.horticulture.co.uk/TRADE/Downloads

This is Exhibit 5 (Aerial Images January 1999 – March 2022) referred to in the Statutory Declaration of Richard Wernham

DECLARED AT *Chobham Adventure Farm, GU24 8DB*

This *30th* day of May 2023

BEFORE ME



GREGORY BARNBROOK

~~Commissioner for Oaths/Solicitor~~

KEYSTONE LAW

48 Chancery Lane, London
WC2A 1JF Tel: 020 3319 3700
www.keystonelaw.co.uk



© 2023 RPS Group
 Note:
 1. This drawing has been prepared in accordance with the scope of
 services defined in the contract. It is not to be used for any other
 purposes without the prior written consent of RPS. RPS accepts no
 responsibility for any errors or omissions in this drawing. The user of this
 document shall be deemed to have accepted the accuracy of the
 information contained herein. RPS shall not be responsible for any
 errors or omissions in this drawing. The user of this document shall
 be deemed to have accepted the accuracy of the information
 contained herein. Only written contracts should be used.

Legend

Rev	Description	By	CS	Date



20 Western Avenue, Milton Park, Abingdon, Oxon, OX14 4SH
 T: +44(0)1235 831188 E: rps@rpsgroup.com

Client -
 Project - Clopham Adventure Farm
 Title - Aerial Imagery
 Status - 01/07/1999 - Google Earth
 Drawn By - JIM
 Priced/Checked By - DH
 Project Number - NP12600
 Scale @: A3
 Date Created - 1:900
 MAY 2023
 Figure Number - 1
 Rev -

rpsgroup.com

© 2023 RPS Group

Notes
1. This drawing has been prepared in accordance with the scope of work defined in the contract documents. It is not to be used for any other purpose without the written consent of the preparer. RPS accepts no liability for any use of this document other than by its client and only for the purposes for which it was prepared.
2. If required subsequently by the recipient, responsibility is given to the recipient to verify the accuracy of the information and to provide any necessary updates. Only written instructions should be used.

Legend

Rev	Description	By	CS	Date



20 Waverley Avenue, Milton Park, Abingdon, Oxon, OX14 4PH
T: +44(0)1235 461466 & 1800 400 4000
E: enquiries@rpsgroup.com


CLIENT -

Project **Clopham Adventure Farm**

Title **Aerial Imagery**
25/08/2002 - Google Earth

Status **DRAFT** Drawn By **JIM** PM/Checked By **DH**
Project Number **NP12600** Scale @ **A3** Date Created **MAY 2023**
Figure Number **2** 1:900 Rev **-**

rpsgroup.com

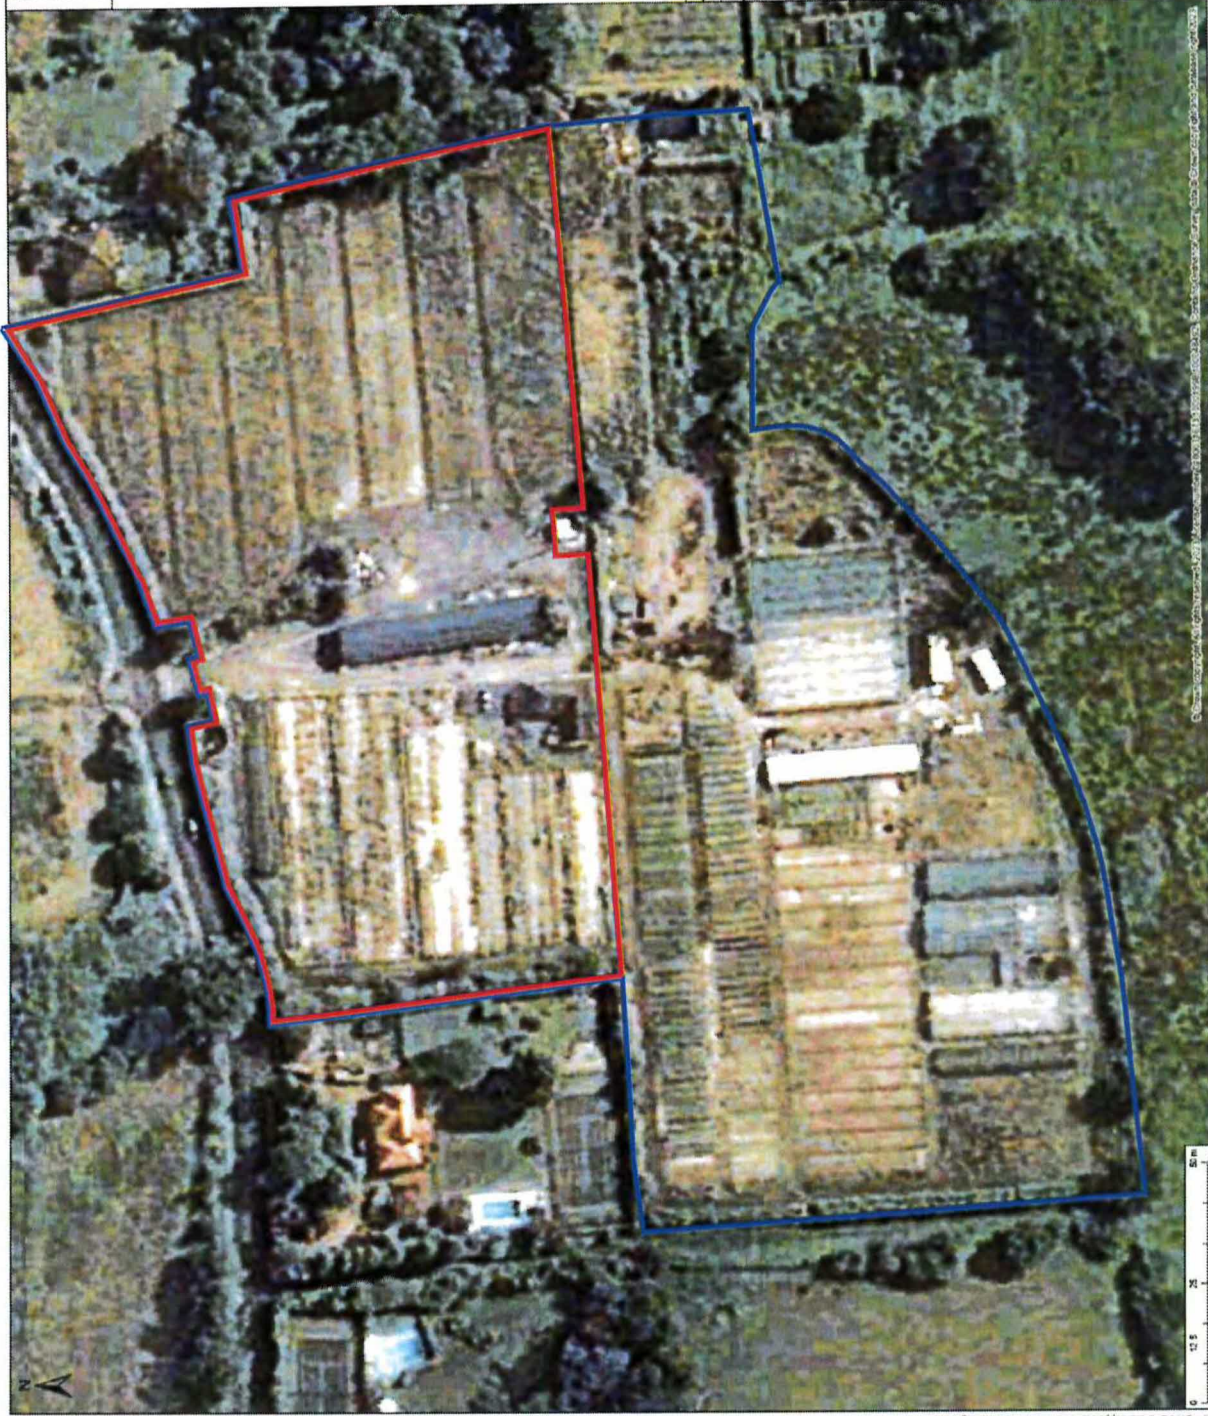

C:\Users\jimmy\Documents\Projects\NP12600\Aerial\250802\Aerial_250802_02.dwg



© 2023 RPS Group
 Notes:
 This drawing has been prepared in accordance with the scope of
 the services provided and is subject to the terms and
 conditions of the appointment. RPS accepts no liability for any use of this
 drawing other than for the stated purpose and only for the purposes for which it
 was prepared. RPS shall not be held responsible for any errors or omissions
 in this drawing. Any written communications should be used.

Legend

Rev	Description	By	CS	Date

RPS
 MAKING
 COMPLEX
 EAST

25 Wickham Avenue, Milton Park, Abingdon, Oxfordshire, OX14 3SH
 T: +44(0)1235 821888 E: info@rpsgroup.com

Client -
 Project - Clopham Adventure Farm

Title - Aerial Imagery
 08/01/2023 - Google Earth

Status - DRAFT
 Drawn By - JM
 Checked By - DH

Project Number - NP12600
 Scale @ A3 - 1:900
 Date Created - MAY 2023

Figure Number - 3
 Rev -

rpsgroup.com

© 2023 RPS GROUP
 This drawing has been prepared in accordance with the scope of RPS's appointment with its client and is subject to the terms and conditions of the appointment. It is not to be used for any other purpose without the prior written consent of RPS. RPS does not accept any liability for any errors or omissions in this drawing and shall not be responsible for any loss or damage, whether direct or indirect, arising from its use. If reference electronically to the independent responsibility to permit construction, only written instructions from the client shall be followed.

Legend


Rev	Description	By	CB	Date



20 Walker Avenue, Milton Park, Abingdon, Oxfordshire, OX14 3JH
 T: +44(0)1235 821888 E: rps@rpsgroup.com

Client -
 Project - Clopham Adventure Farm
 Title - Aerial Imagery
 16/03/2025 - Google Earth
 Status - DRAFT
 Drawn By - JIM
 Project Number - NP12600
 Scale @: A3 - 1:900
 Date Created - MAY 2023
 PM/Checked By - DH
 Figure Number - 4
 Rev -

rpsgroup.com

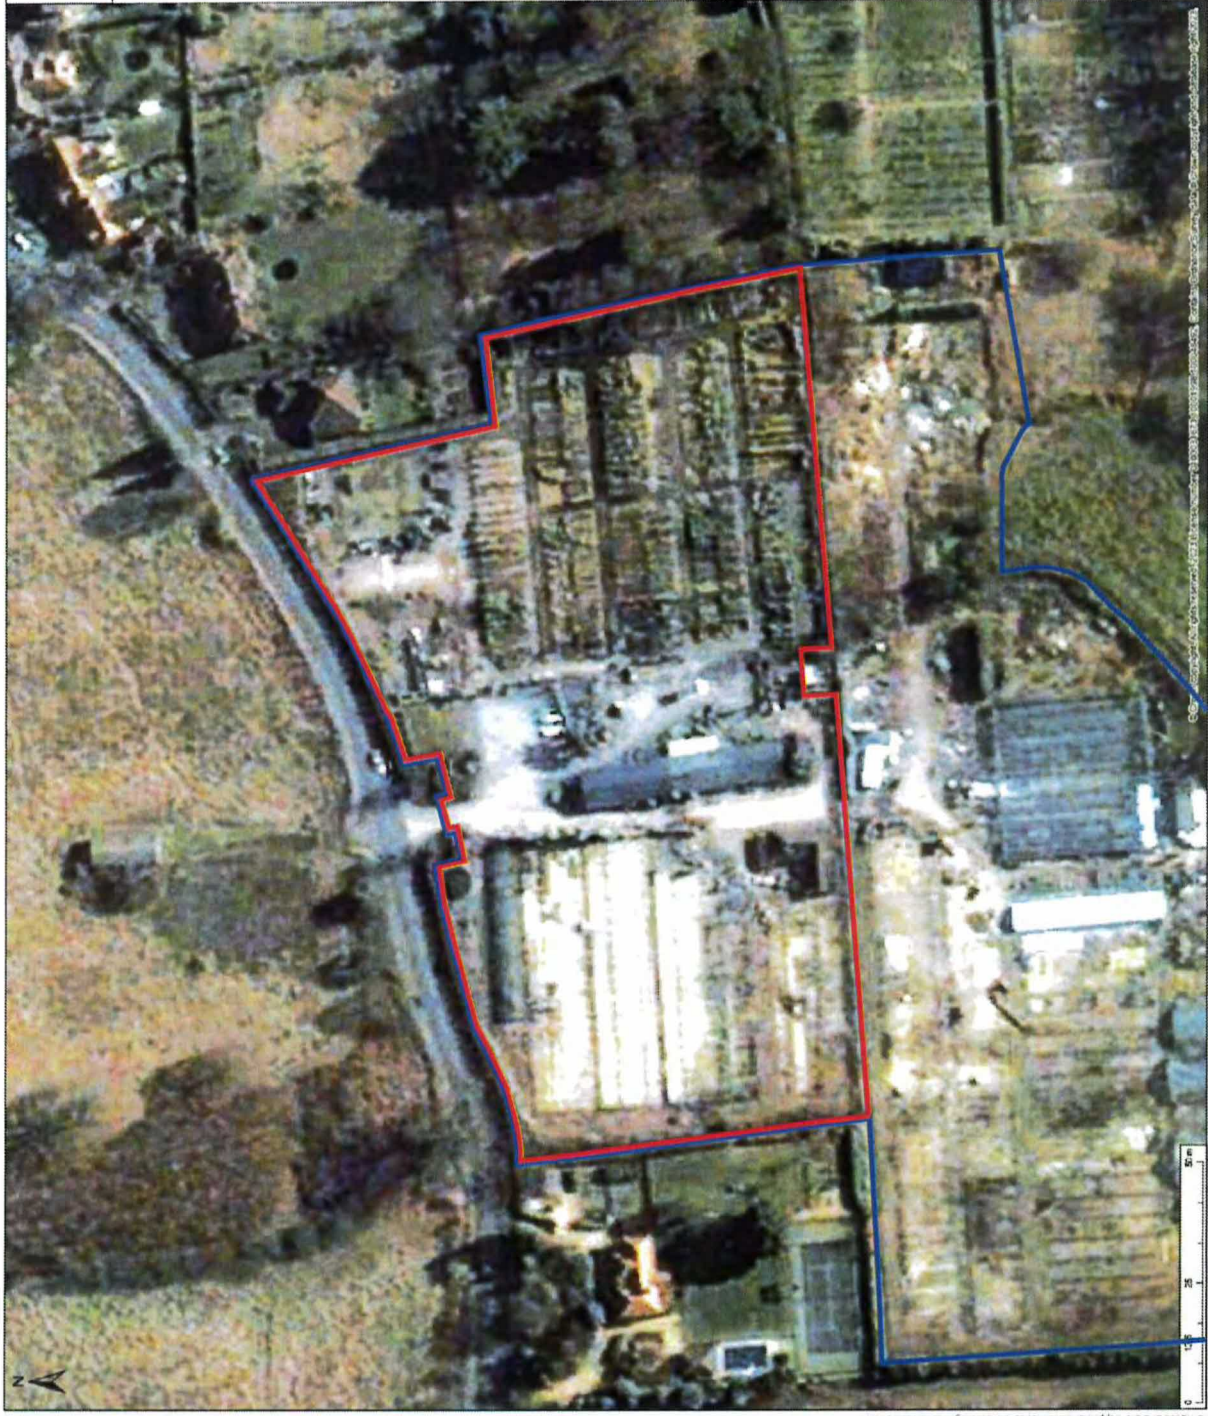

© 2023 RPS Group

This drawing has been prepared in accordance with the scope of RPS's appointment, it is created as a subject to the terms and conditions of the appointment. RPS accepts no liability for any use of this drawing other than that intended by the client. The client is responsible for the accuracy and completeness of the information provided and for any use of this drawing other than that intended by the client. RPS is not responsible for any use of this drawing other than that intended by the client.

Legend



© Crown Copyright, All rights reserved. 2023 License number 010021873, 1001936, 10024827. Contains Ordnance Survey data © Crown copyright and database right 2023

Rev	Description	By	CB	Date



20 Market Avenue, Millers Park, Ashington, Co. Londonderry, ONT4 4SH
 T: +44(0)1232 827 888 E: rps@rpsgroup.com

Client -

Project Clopham Adventure Farm

Title Aerial Imagery
 10/06/2006 - Geomapping

Status DRAFT
 Drawn By JIM
 Project Number NP12600
 Scale @ A3 1:900
 Date Created MAY 2023
 PM/Checked By DH
 Figure Number 5
 Rev -

rpsgroup.com



© 2023 RPS Group

1. This drawing has been prepared in accordance with the scope of RPS's appointment and its terms and conditions. It is not to be used for any other purpose without the written consent of RPS. RPS shall not be held responsible for any errors or omissions in this drawing and its use. The user assumes full responsibility for any errors or omissions in this drawing and its use.

Legend

Rev	Description	By	CB	Date



20 Waterloo Avenue, Milton Park, Abingdon, Oxon, OX14 4SH
T: +44(0)1235 877 888 E: rps@rpsgroup.com

Client -

Project: Clopham Adventure Farm


Title: Aerial Imagery
24/05/2009 - Google Earth

Status: DRAFT
Drawn By: JIM
Checked By: DH

Project Number: NP12600
Scale @ A3: 1:900
Date Created: MAY 2023

Figure Number: 6
Rev: -

rpsgroup.com

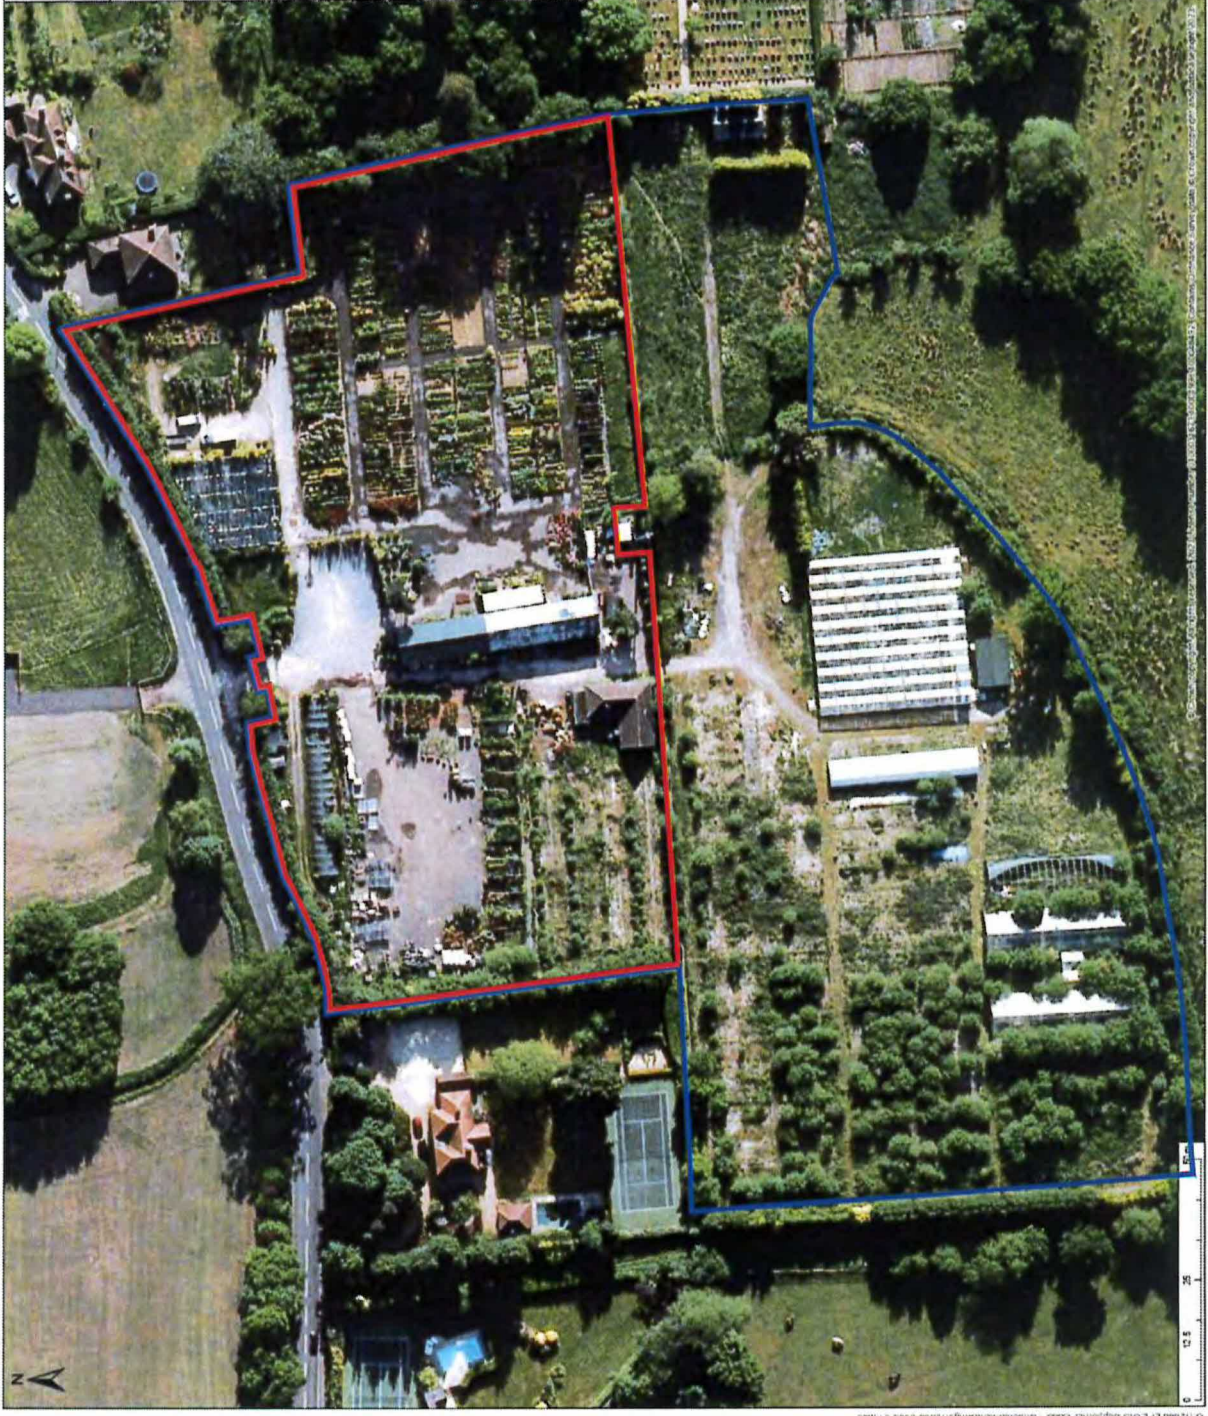

© 2023 RPS Group

This drawing has been prepared in accordance with the scope of RPS's appointment and is provided as a guide only. It is not intended to be used for any other purpose. RPS shall not be liable for any errors or omissions in this document or for any loss or damage, howsoever caused, arising from its use. The client shall be responsible for ensuring that the information provided in this document is accurate and up-to-date. RPS shall not be responsible for any errors or omissions in this document or for any loss or damage, howsoever caused, arising from its use.

Legend

Rev	Description	By	CB	Date

Client -

Project - Clopham Adventure Farm

Title - Aerial Imagery

28/06/2010 - Ordnance Survey

Scale @ A3 1:900

Project Number NP12600

Figure Number 8

Drawn By JIM

Checked By DH

Date Created MAY 2023

Rev -

rpsgroup.com



20 Weaver Avenue, Milton Park, Abingdon, Oxfordshire, OX14 4RH
T: +44(0)1235 821880 E: rps@rpsgroup.com




© Crown Copyright, Airphoto reference: 2023 Licence number 0100031613, 0001984, 10004460. Contains Ordnance Survey data © Crown copyright and database right 2023.

© 2023 RPS Group

This drawing has been prepared in accordance with the scope of RPS's appointment and is subject to the terms and conditions of the appointment. It is not to be used for any other purpose without the prior written consent of RPS. RPS shall not be liable for any errors or omissions in this drawing and shall not be responsible for any consequences arising from its use. Copying or reuse of this drawing is prohibited. Copying or reuse of this drawing is prohibited.

Legend

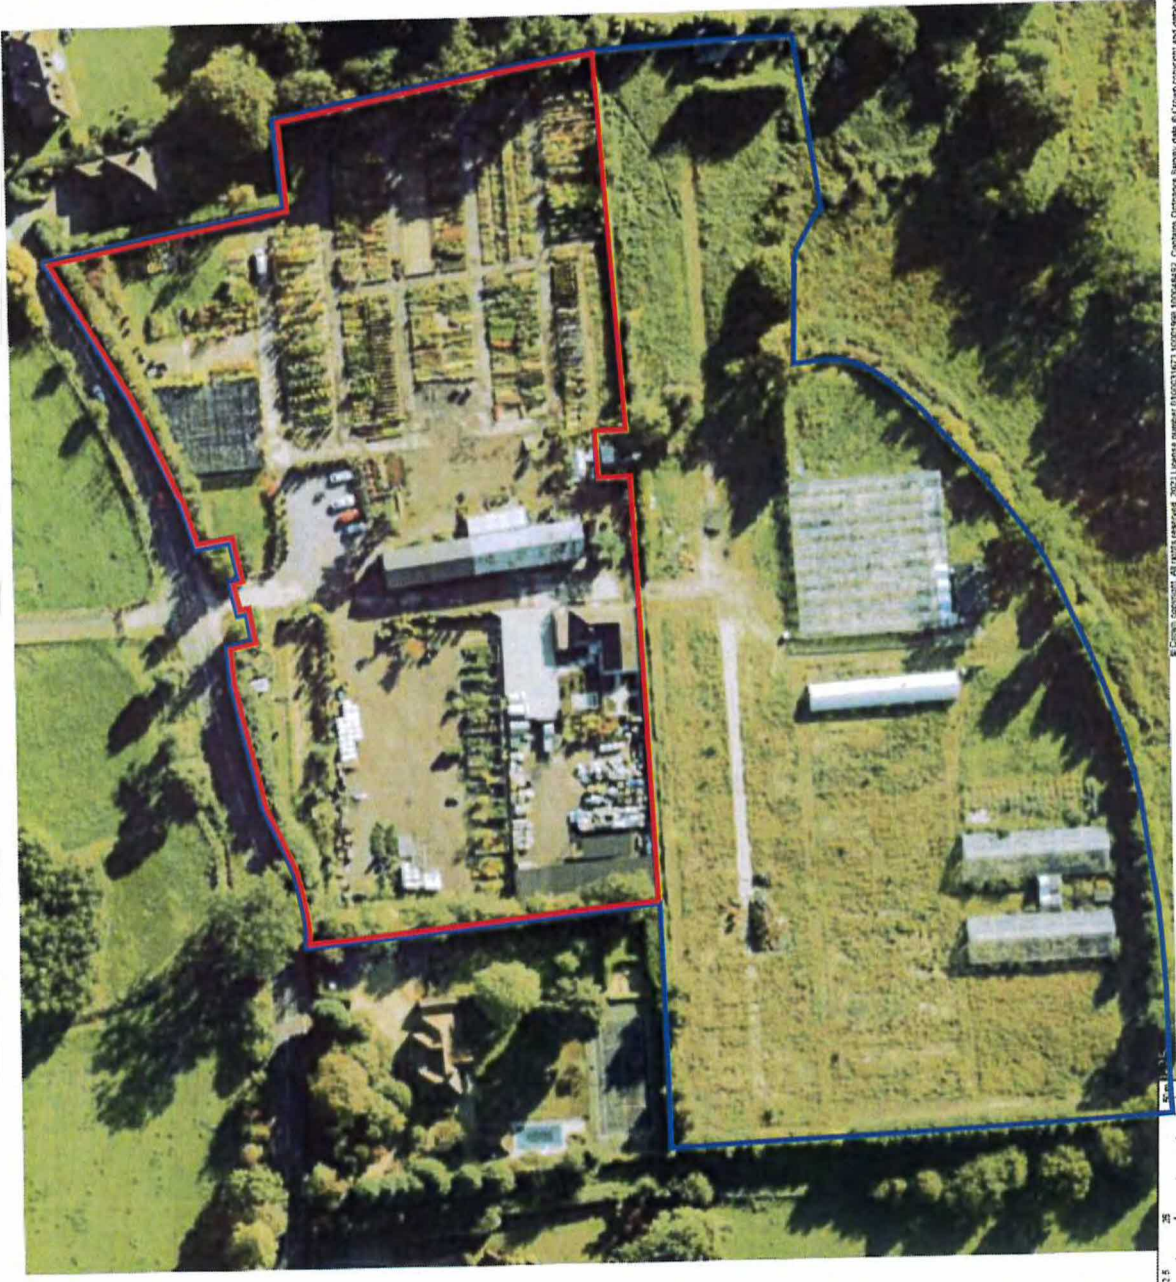

rpsgroup.com



20 Westcott Avenue, Wilson Park, Alvington, Oxfordshire, OX14 5SH
T +44(0)1235 831 888 E rps@rpsgroup.com

Client -
Project - Clopham Adventure Farm
Title - Aerial Imagery
Status - 25/09/2010 - Gcmapping
Drawn By - JM
Checked By - DH
Project Number - NP12600
Scale @ A3 - 1:800
Date Created - MAY 2023
Figure Number - 9
Rev -

Rev	Description	By	CS	Date



0 12.5 25 50m

© 2023 RPS Group
 All drawings have been prepared in accordance with the scope of
 RPS's appointment and its terms and is subject to the terms and
 conditions of our appointment. RPS accepts no liability for any use of any
 information or drawings other than that for which they were prepared or which it
 was provided and intended.
 2. If you are not the intended recipient of this information, you should not
 disseminate it, or use it for any purpose other than that for which it was
 prepared. If you have received this information in error, please notify RPS
 immediately.

Legend

Rev	Description	By	CB	Date



20 Western Avenue, Milton Park, Abingdon, Oxfordshire, OX14 4SH
 T: +44(0)1235 837188 E: rps@rpsgroup.com

Client -



Project: Clopham Adventure Farm

Title: Aerial Imagery
 20/04/2013 - Geomapping


Status: DRAFT
 Drawn By: JIM
 Project Number: NP12600
 Scale @ A3: 1:900
 Date Created: MAY 2023

Checked By: DH
 Figure Number: 11
 Rev: -

rpsgroup.com

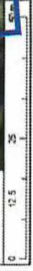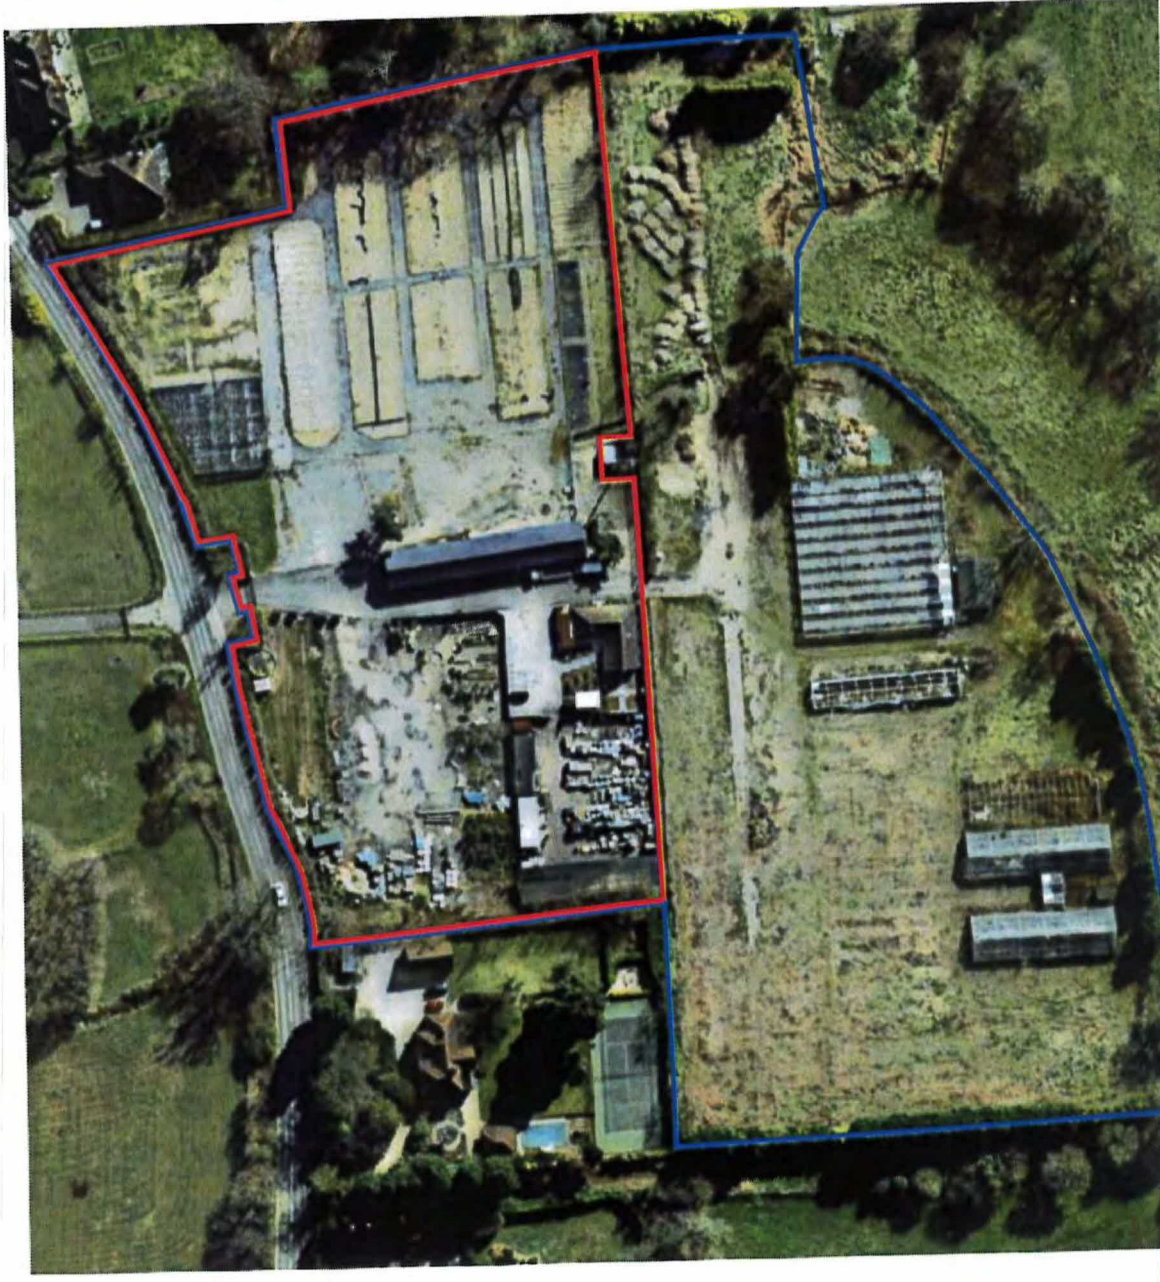

© Crown Copyright. All rights reserved. 2023. License number: 0100314673, 10001998, 10004402. Contains Ordnance Survey data. © Crown copyright and database right, 2023.

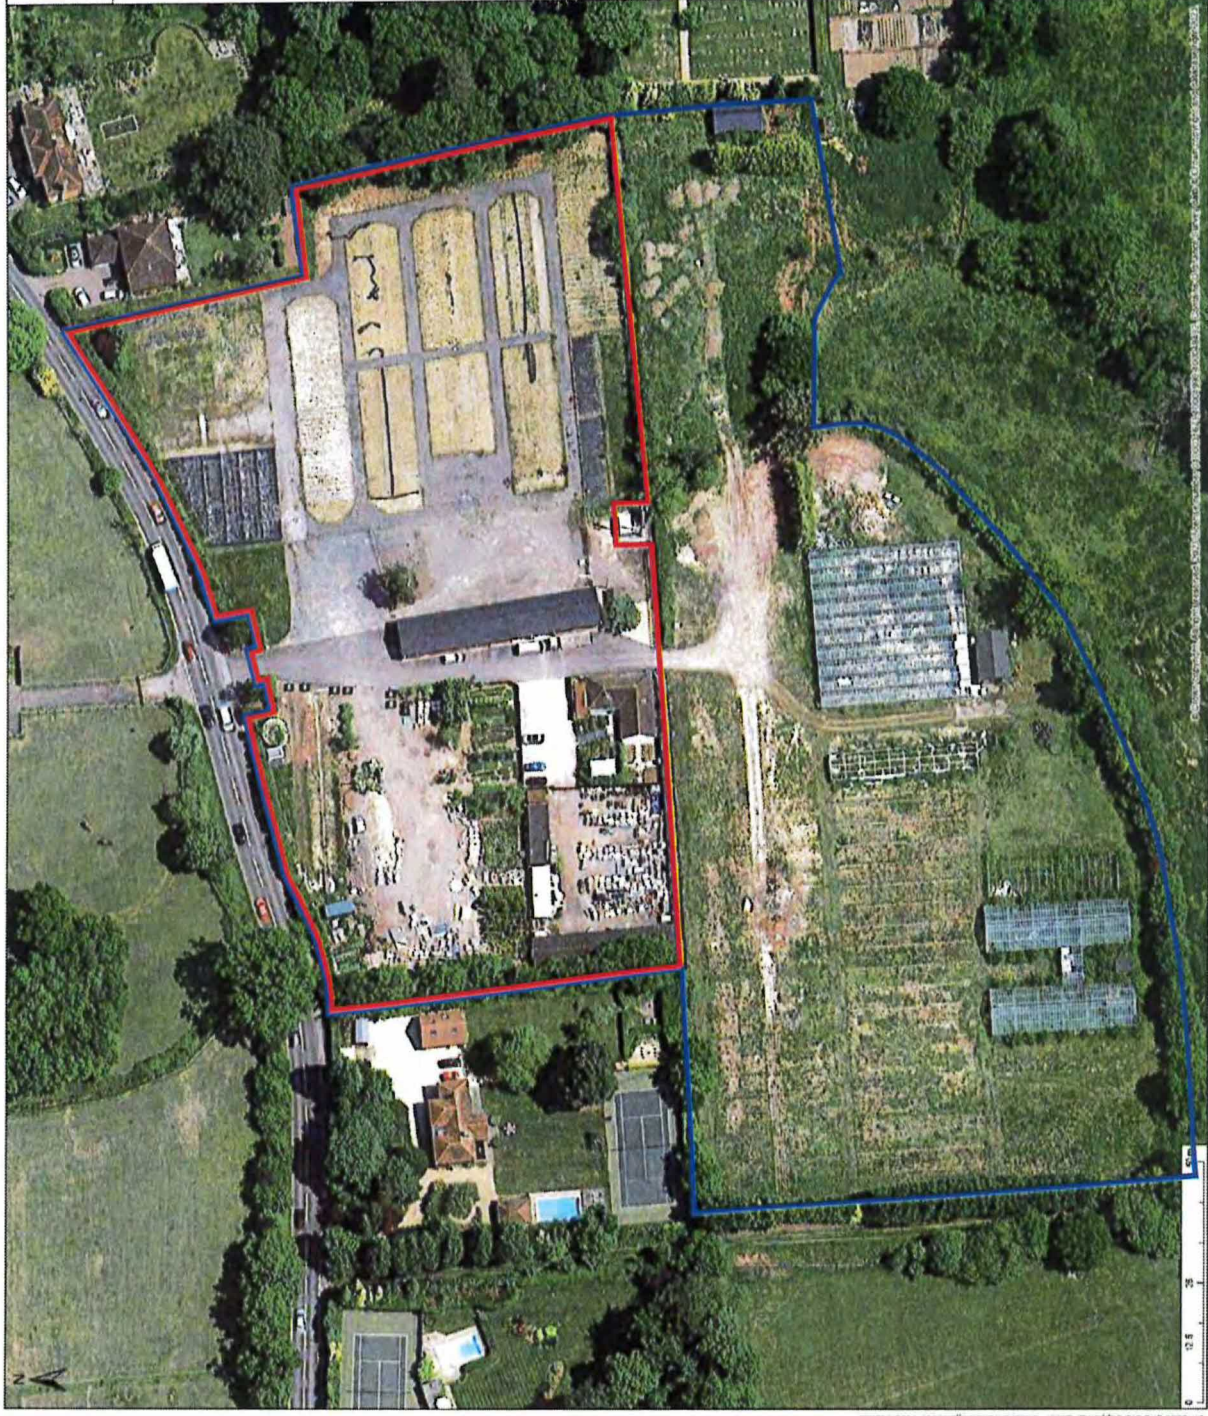

© 2023 RPS Group
 This drawing has been prepared in accordance with the scope of RPS's appointment to complete a subject to the terms and conditions of our appointment. RPS does not warrant the accuracy or completeness of the information provided in this drawing for which it is not responsible. It is the responsibility of the client to ensure that the information is up to date and that it is used for the purposes for which it is intended. RPS is not responsible for any errors or omissions in this drawing. Only as shown on the drawing. Printed on 11/05/23.

Legend

Rev	Description	By	CB	Date



20 Welwyn Avenue, Welwyn Park, Atterton, Oxfordshire, OX14 4SH
 T: +44(0)1235 827 688 E: rps@rpsgroup.com

Client -

Project: Clopham Adventure Farm

Title: Aerial Imagery
 06/06/2013 - Google Earth

Status: DRAFT
 Drawn By: JIM
 Project Number: NP12600
 Scale @: A3
 1:900
 Date Created: MAY 2023
 PM/Checked By: DH
 Figure Number: 12
 Rev: -
 rpsgroup.com

© 2023 RPFS Group
 This content has been prepared in accordance with the scope of RPFS's appointment and is intended to be used as a reference only. It is not intended to be used as a substitute for a professional survey or other engineering or architectural services. RPFS does not accept any liability for any errors or omissions in this document and shall not be responsible for any loss or damage caused by its use. The user of this document shall be responsible for any loss or damage caused by its use.

Legend

Rev	Description	By	CB	Date



20 Watson Avenue, Milton Park, Abingdon, Oxfordshire, OX14 4SH
 E: +44(0)1235 827 888 E: info@rpfsgroup.co.uk

Client -

Project: Clopham Adventure Farm

Title: Aerial Imagery
 24/02/2014 - Google Earth

Status: DRAFT
 Drawn By: JIM
 Project Number: NP12600
 Scale @: A3
 Date Created: 1-900
 MAY 2023

Checked By: DH
 Figure Number: 13
 Rev: -

rpfsgroup.com



© 2023 RPS GROUP
 1. This drawing has been prepared in accordance with the scope of RPS's approved and issued contract documents. It is not to be used for any other purpose without the express written consent of RPS. RPS shall not be responsible for any errors or omissions in this drawing or any other document other than by its direct and only for the purposes for which it was prepared and provided as to the recipient responsible to permit to contract. Only written dimensions should be used.

Legend

Rev	Description	By	CR	Date





20 Western Avenue, Milton Park, Abingdon, Dorsetshire, UK T4 4SH
 T +44 (0)1251 888 111 E. info@rpsgroup.com

Client -
 Project - Clopham Adventure Farm
 Title - Aerial Imagery
 30/06/2015 - Geomapping

Status - DRAFT
 Drawn By - JM
 PM/Checked By - DH
 Project Number - NP12600
 Scale @ A3 - 1:900
 Date Created - MAY 2023
 Figure Number - 15
 Row -

rpsgroup.com

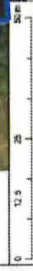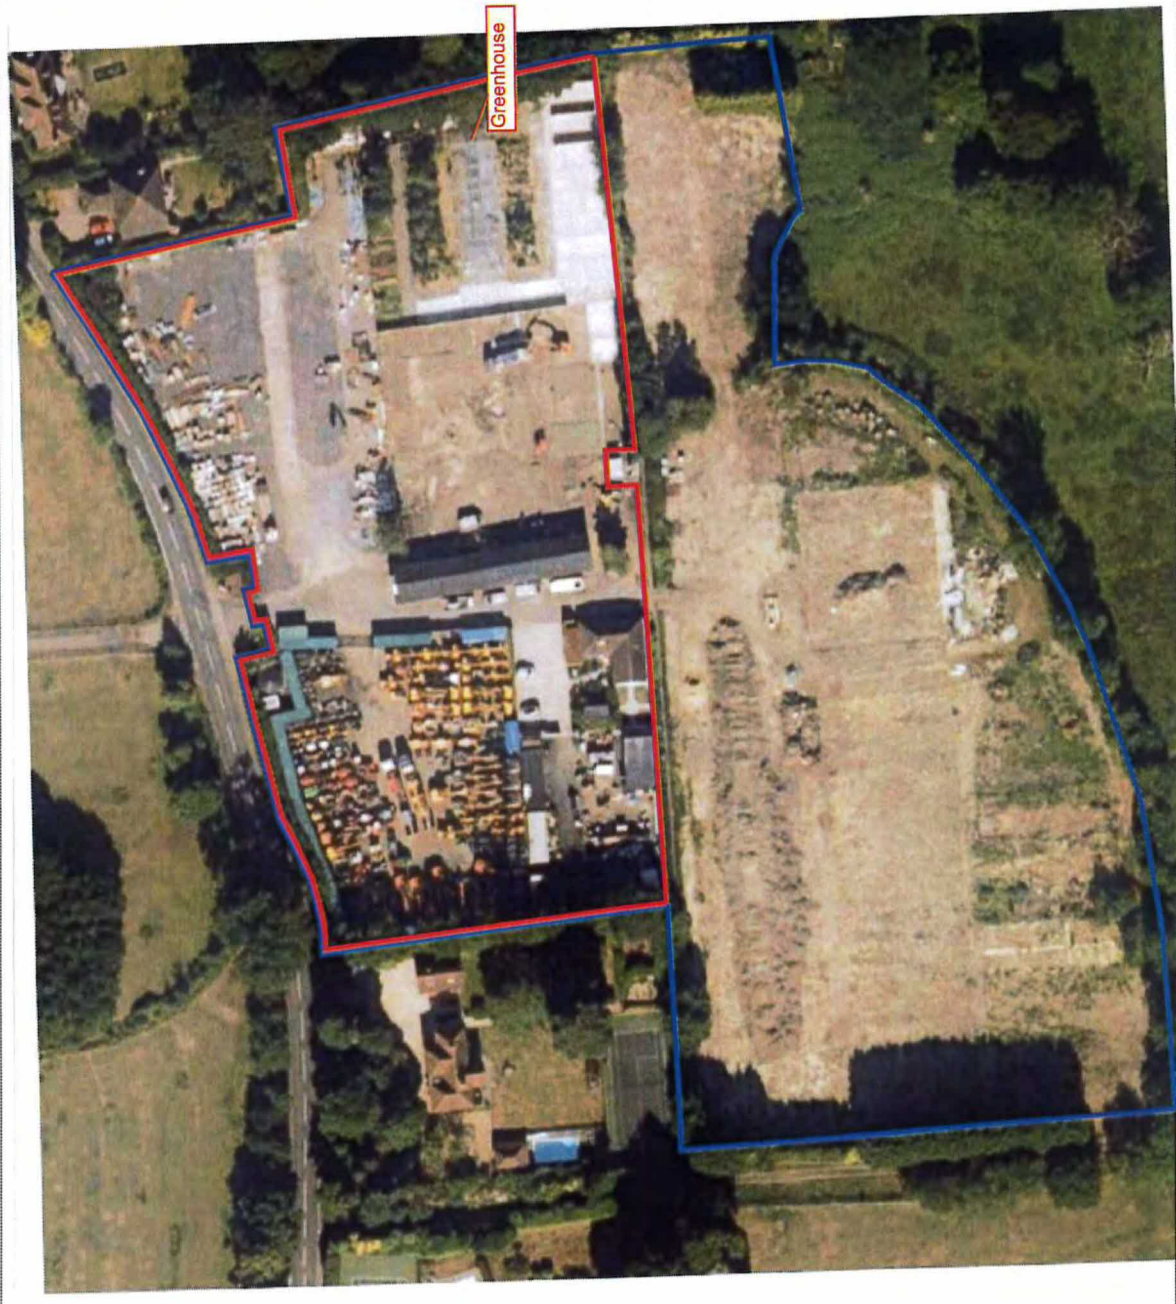

© Crown Copyright, A. 1988. Licensed 2023 License number 010031673,1001598,10014867. Contains Ordnance Survey data © Crown Copyright and database right 2023

© 2023 RPS Group
 RPS Group has been involved in accordance with the terms of RPS's agreement with its client and is subject to the terms and conditions of our agreement. RPS accepts no liability for any use of this information other than for the purposes for which it was provided and provided.

2. If reliance electronically it is the recipient's responsibility to print to correct scale, only when comments should be used.

Legend


Rev	Description	By	CS	Date



20 Western Avenue, Mount Park, Aberdeen, Ceredigion, UK14 6BN
 T: +44(0)1235 821188 E: info@rpsgroup.com

Client -
 Project - Clopham Adventure Farm
 Title - Aerial Imagery
 25/03/2017 - Google Earth
 Status - DRAFT
 Drawn By - JM
 PM/Checked By - DH
 Project Number - NP12600
 Scale @ A3 - 1:900
 Date Created - MAY 2023
 Figure Number - 16
 Rev -


rpsgroup.com

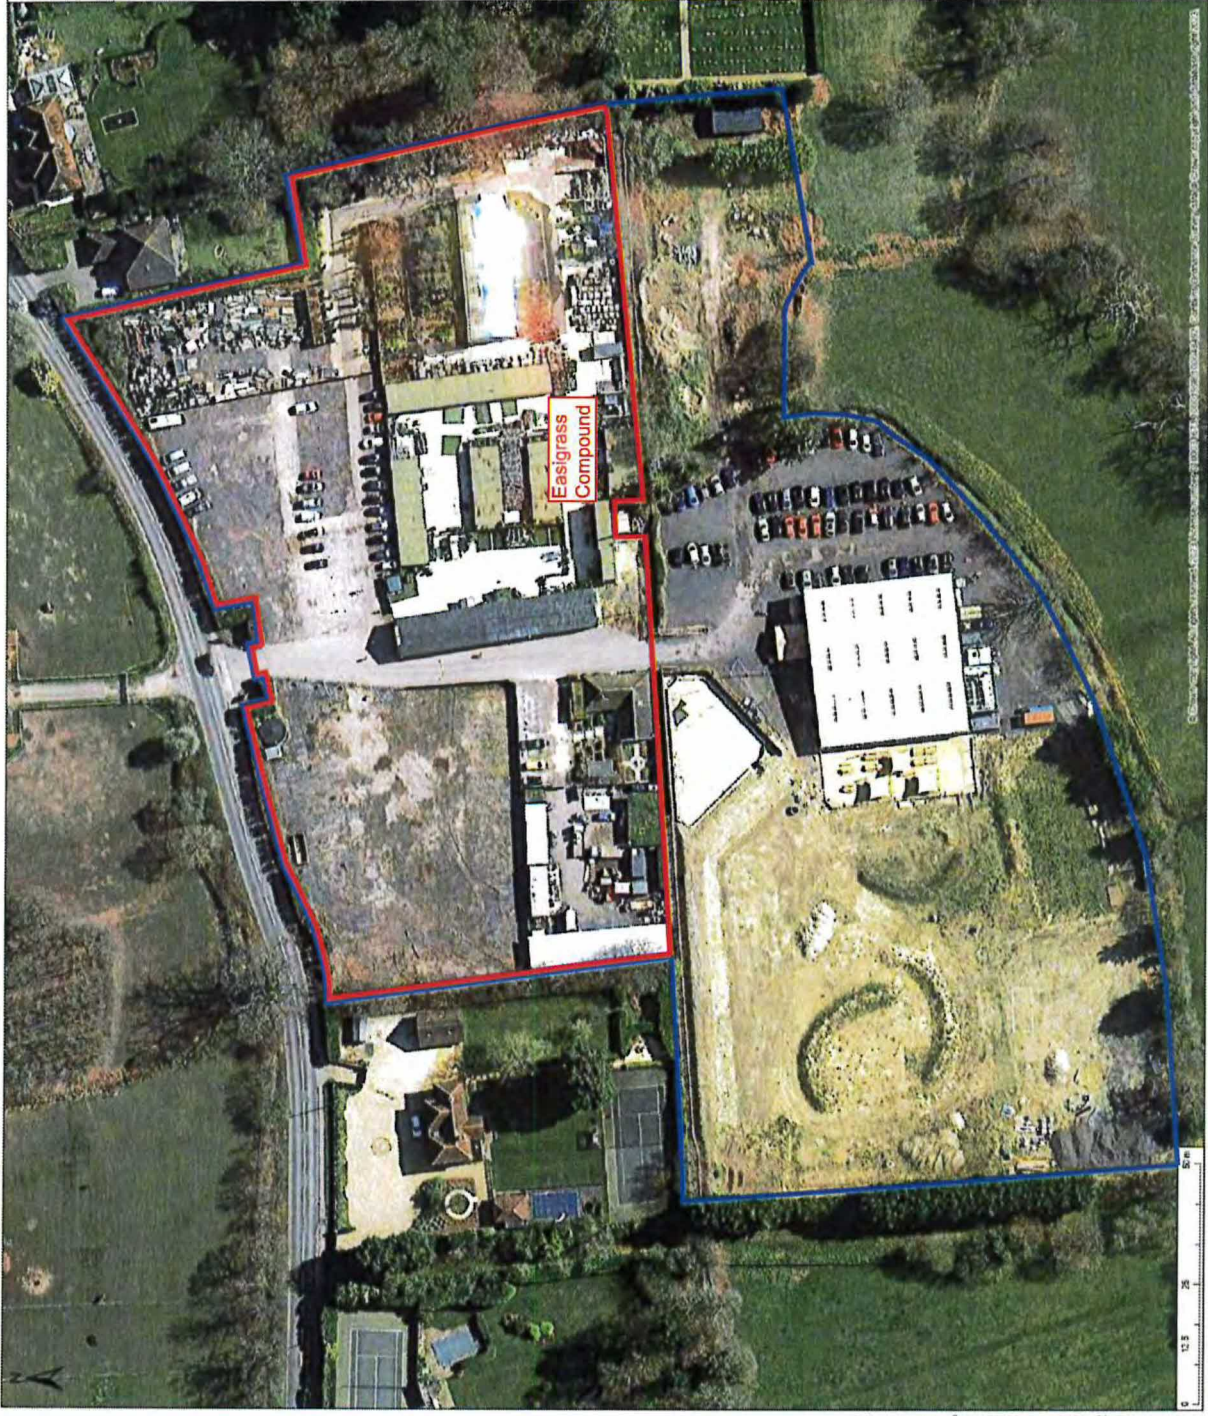

© 2023 RPS GROUP

Notes:
 1. This map has been prepared by RPS Group in accordance with the rules of RPS's professional liability insurance policy. RPS Group is not liable for any loss or damage caused by the use of this map. RPS Group is not responsible for any loss or damage caused by the use of this map.

Legend

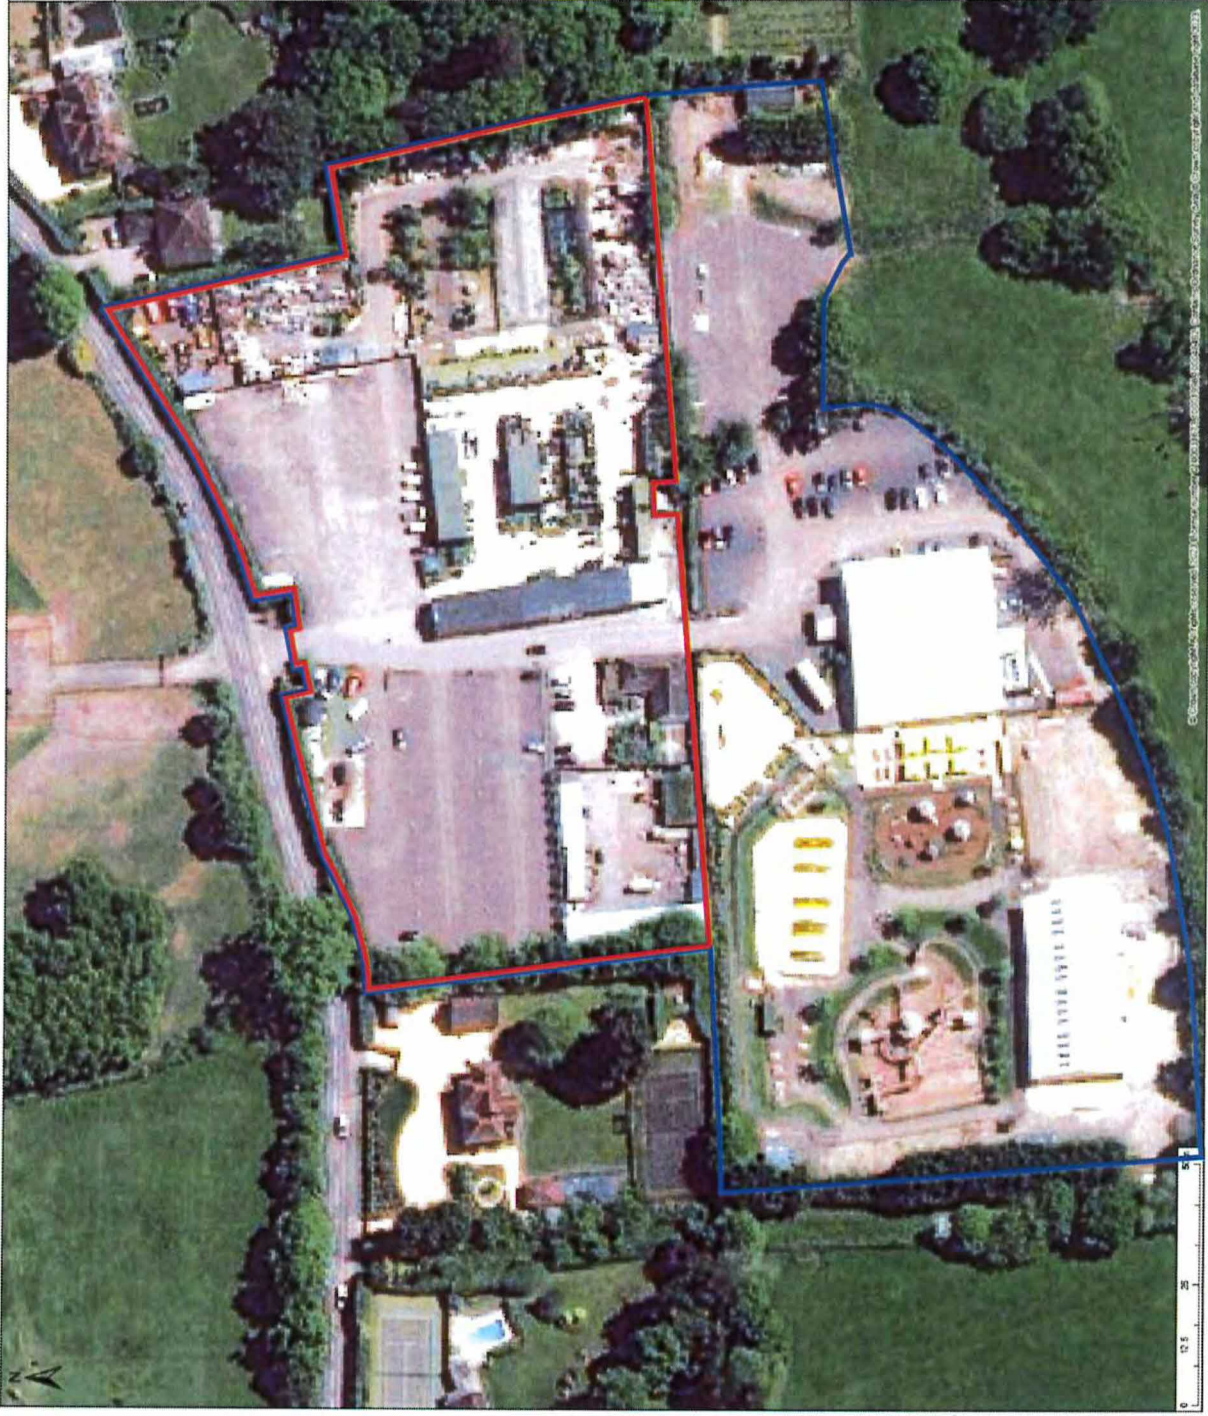

Rev	Description	By	CSB	Date



20 Western Avenue, Milford Park, Abingdon, Cumbria, UK PL14 6RN
 T: +44(0)1293 821888 E: rps@rpsgroup.com

Client -

Project Clopham Adventure Farm

Title Aerial Imagery
 15/05/2018 - ESRI


Status DRAFT
 Drawn By JMI
 Project Number NP12600
 Scale @ A3 1:900
 Date Created MAY 2023

Checked By DH
 Figure Number 17
 Rev -

rpsgroup.com

© 2023 RP&E Group
 Notes: This drawing has been prepared by RP&E Group in accordance with the scope of RP&E's appointment and is subject to the terms and conditions of the appointment. RP&E does not accept any liability for any use of this drawing for any purpose other than that intended by RP&E Group. RP&E Group shall not be held responsible for any errors or omissions in this drawing and shall not be held responsible for any use of this drawing for any purpose other than that intended by RP&E Group. RP&E Group shall not be held responsible for any use of this drawing for any purpose other than that intended by RP&E Group.

Legend

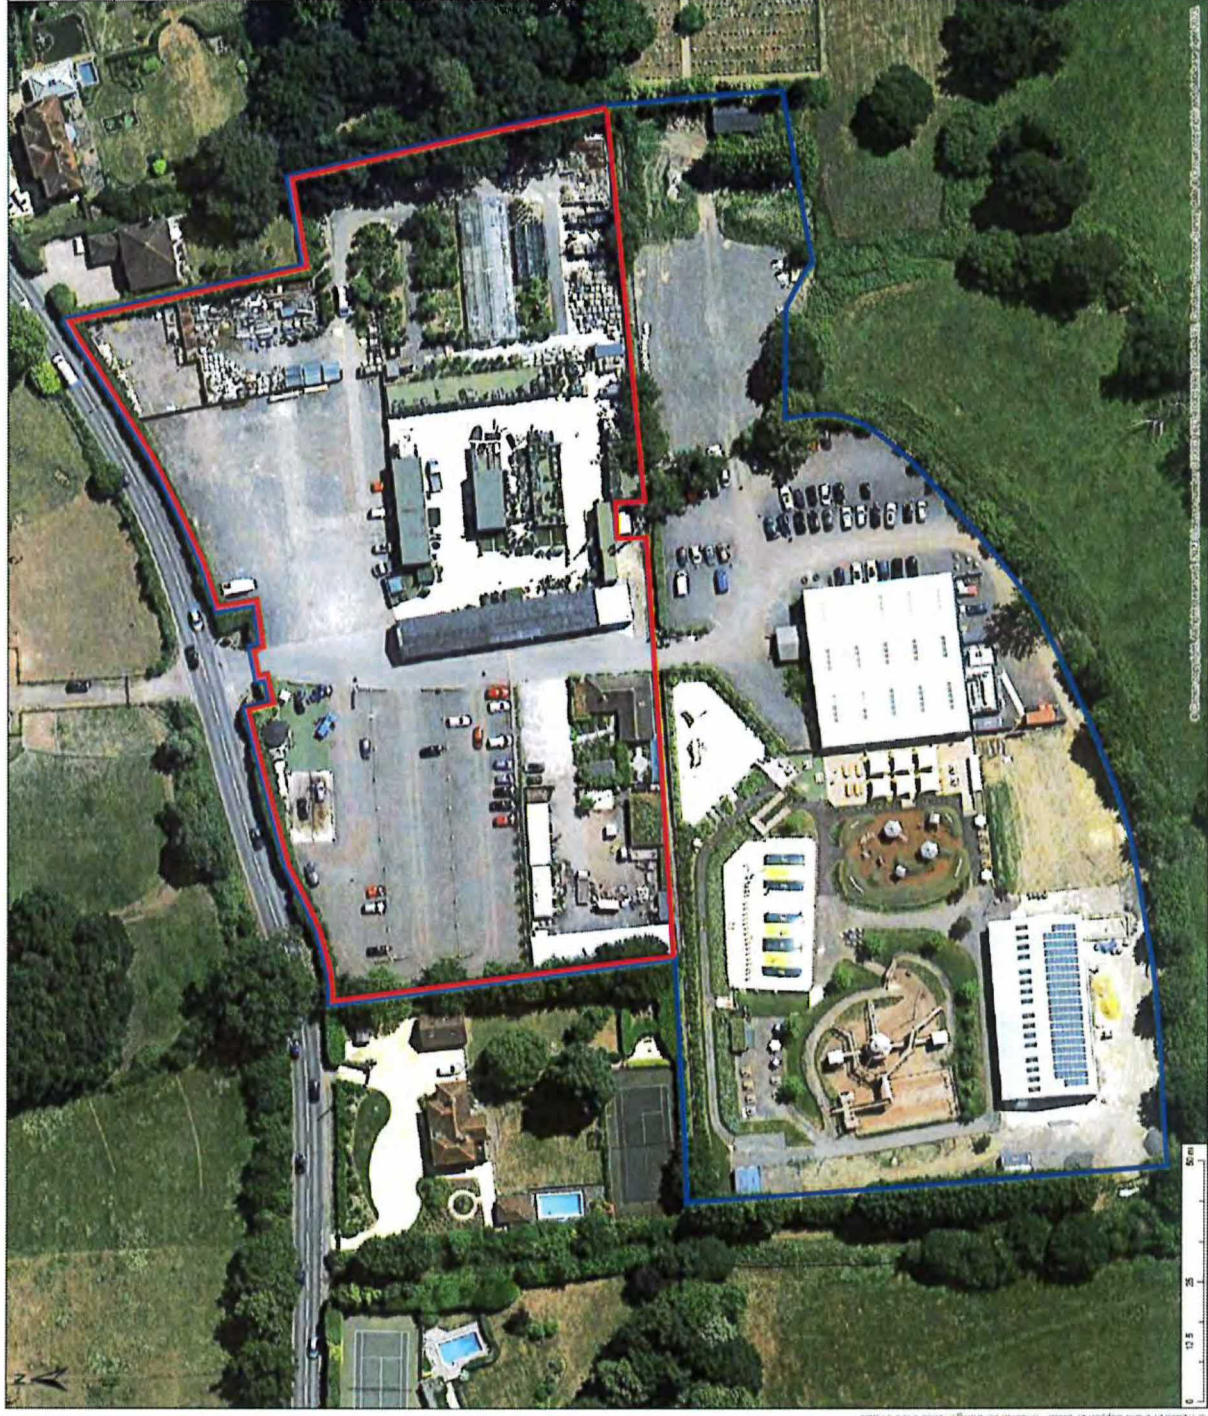

Rev	Description	By	CB	Date



20 Waterloo Avenue, Mazon Park, Abingdon, Gwent, NP14 4SH
 T: +44(0)1253 871 868 E: rpe@rpape.com

Client

Project: Clopham Adventure Farm

Title: Aerial Imagery
 23/06/2018 - Google Earth

Status: DRAFT
 Drawn By: JIM
 Project Number: NP12600
 Scale @: A3
 Date Created: MAY 2023
 1:900

PM/Checked By: DH
 Figure Number: 18
 Rev: -

rpagroup.com

© 2023 RPS Group

Notes:
 1. This drawing is to be used in accordance with the scope of RPS's services and is not to be used for any other purpose. RPS's liability is limited to the scope of the services provided. RPS is not responsible for any use of this drawing for any other purpose.
 2. If required electronically it is the recipient's responsibility to print to correct scale. City water dimensions should be used.

Legend

Rev	Description	By	CS	Date



30 Western Avenue, Millis Park, Abington, Christchurch, CV14 4SH
 T: +44(0)1253 831 888 E: rps@rpsgroup.com


Client -

Project: Clopham Adventure Farm

Title: Aerial Imagery
 05/10/2018 - Ordinance Survey

Status: DRAFT
 Drawn By: JM
 Project Number: NP12600
 Scale @: A3
 Date Created: MAY 2023
 Figure Number: 19
 Rev: -

rpsgroup.com

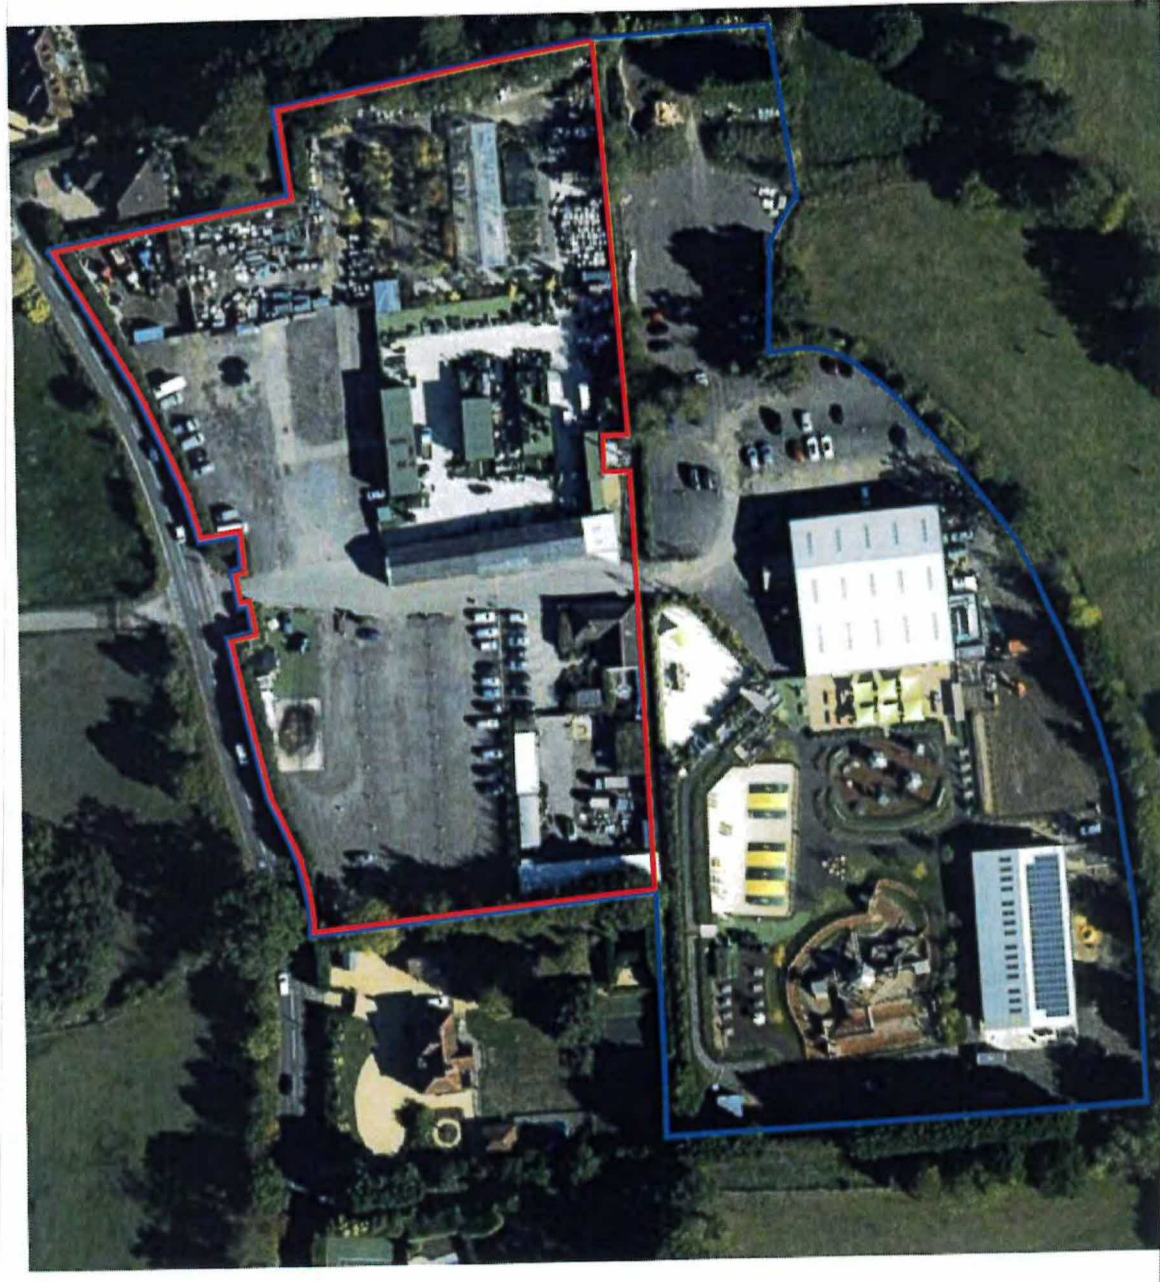

Scale: 1:9000
 © Crown copyright. All rights reserved. 2023. Licence number: G100034673, 1001998, 10024482. Contains Ordnance Survey data © Crown copyright and database right 2023.



© 2023 RPS Group
 1. This drawing has been prepared in accordance with the scope of work defined in the contract documents. It is not to be used for any other purpose without the written consent of RPS Group. RPS Group accepts no liability for any use of this drawing other than that for which it was prepared.
 2. If included as a reference, the responsibility for the accuracy of the information is the responsibility of the person providing the information. Only written dimensions should be used.

Legend

File	Description	By	CE	Date



200 W. Main Street, Suite 1000, Raleigh, North Carolina, 27601-4511
 P: 404.333.1212 FAX: E: rps@rpsgroup.com

Client - Clopham Adventure Farm
 Project - Clopham Adventure Farm
 Title - Aerial Imagery
 29/06/2019 - BlueSky
 Status - DRAFT
 Drawn By - JM
 PM/Checked By - DH
 Project Number - NP12600
 Scale @ A3 - 1:900
 Date Created - MAY 2023
 Figure Number - 20
 Rev -
 rpsgroup.com




0 12.5 25 50 Feet
 01/27/2023 09:29

© 2023 RPS Group. All rights reserved. 2023 License number: 0190378171, 0001796171004402. Contains Ordnance Survey data. © Crown copyright and database right 2023.

© 2023 RPS, Group
 RPS Group has been retained in accordance with the scope of RPS's appointment with its client and in accordance with the terms and conditions of the appointment. RPS accepts no liability for any use of this information other than that intended for the purposes of which it was prepared and provided.
 2. If approved electronically it is the signatory's responsibility to print to correct scale. Other methods of reproduction are not allowed.

Legend

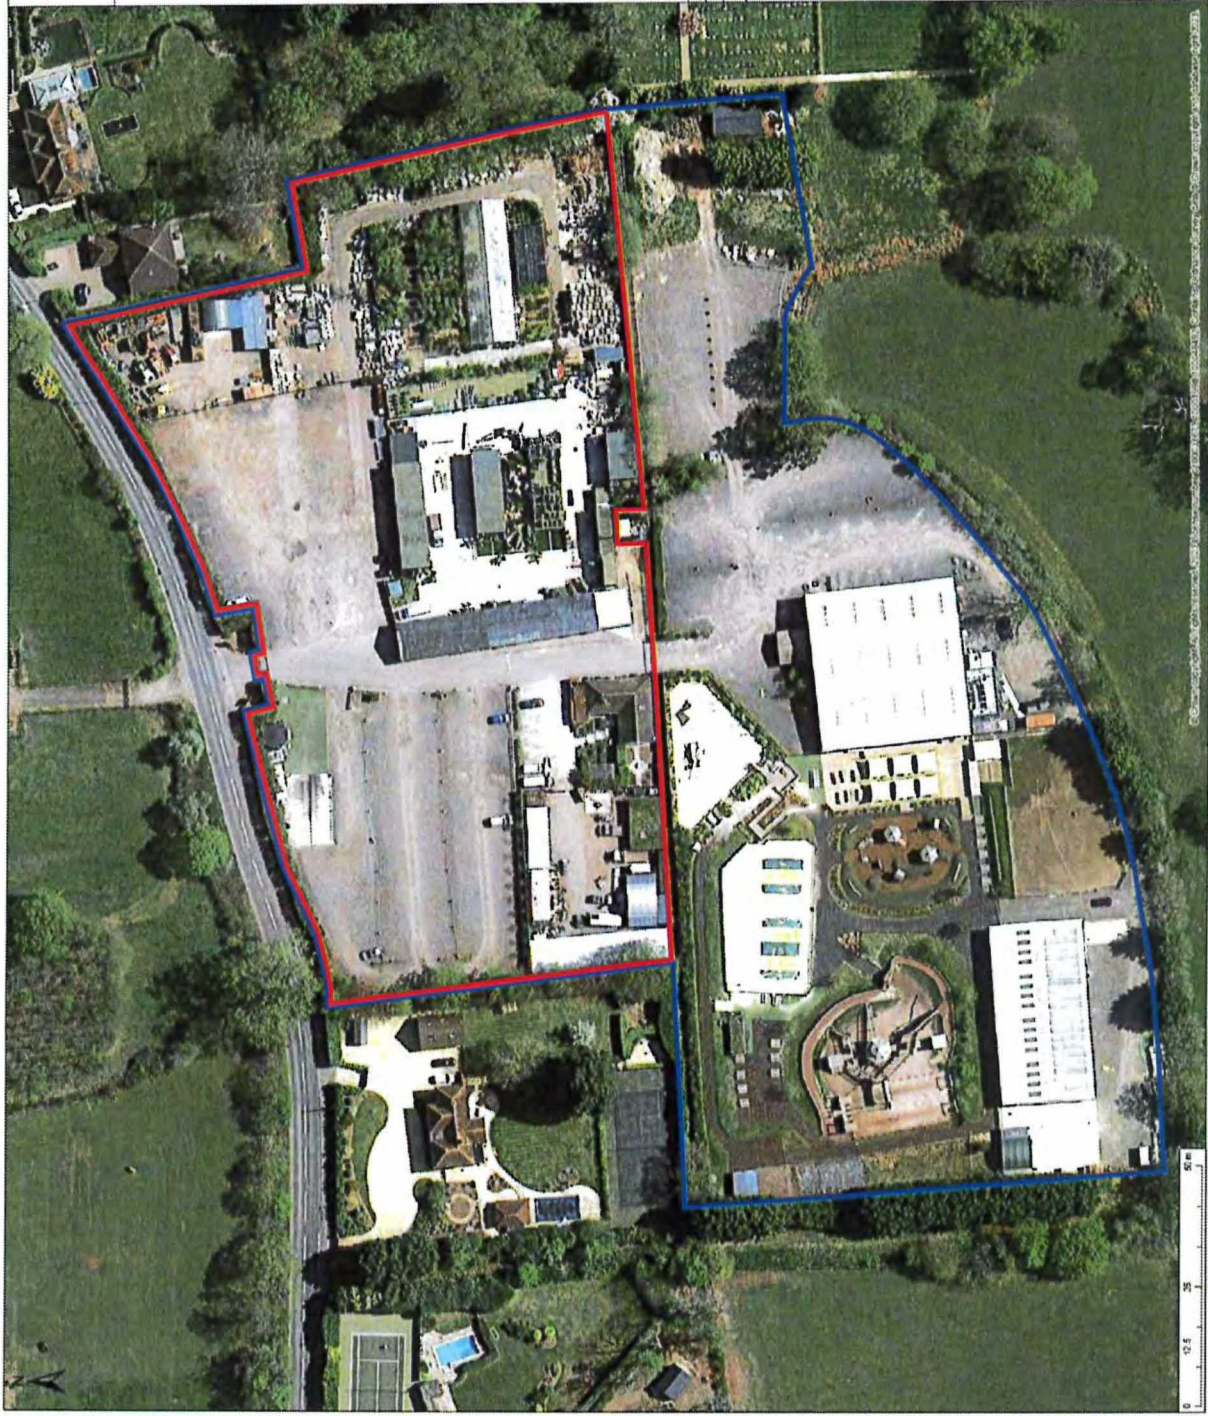

Rev	Description	By	CSB	Date



20 Wakefield Avenue, Milton Park, Abingdon, Oxfordshire, OX14 4RN
 T: +44(0)1235 531488 E: rps@rpsgroup.com

Client -
 Project - Clopham Adventure Farm
 Title - Aerial Imagery
 Date - 15/04/2020 - Google Earth
 Drawn By - JM
 Checked By - DH
 Project Number - NP12600
 Scale @ A3 - 1:900
 Date Created - MAY 2023
 Figure Number - 22
 Rev -
 rpsgroup.com

© 2023 RPS Group
 This drawing has been prepared in accordance with the scope of RPS's agreement with its clients in relation to the terms and conditions of that agreement. RPS accepted no liability for any use of this drawing for purposes other than those for which it was prepared. RPS shall not be liable for any use of this drawing for purposes other than those for which it was prepared.

Legend

Rev	Description	By	CS	Date

rps
 MAKING
 COMPLEX
 EAST


20 Westgate Avenue, Milton Park, Abingdon, Oxfordshire, OX14 3SH
 T: +44(0)1235 837 886 E: rps@rpsgroup.com

Client -
 Project - Clopham Adventure Farm
 Title - Aerial Imagery
 17/04/2021 - Ordnance Survey

Status - DRAFT
 Drawn By - JIM
 Project Number - NP12600
 Scale @ A3 - 1:900
 Date Created - MAY 2023
 Figure Number - 23
 Rev -

PM/Checked By - DH

rpsgroup.com

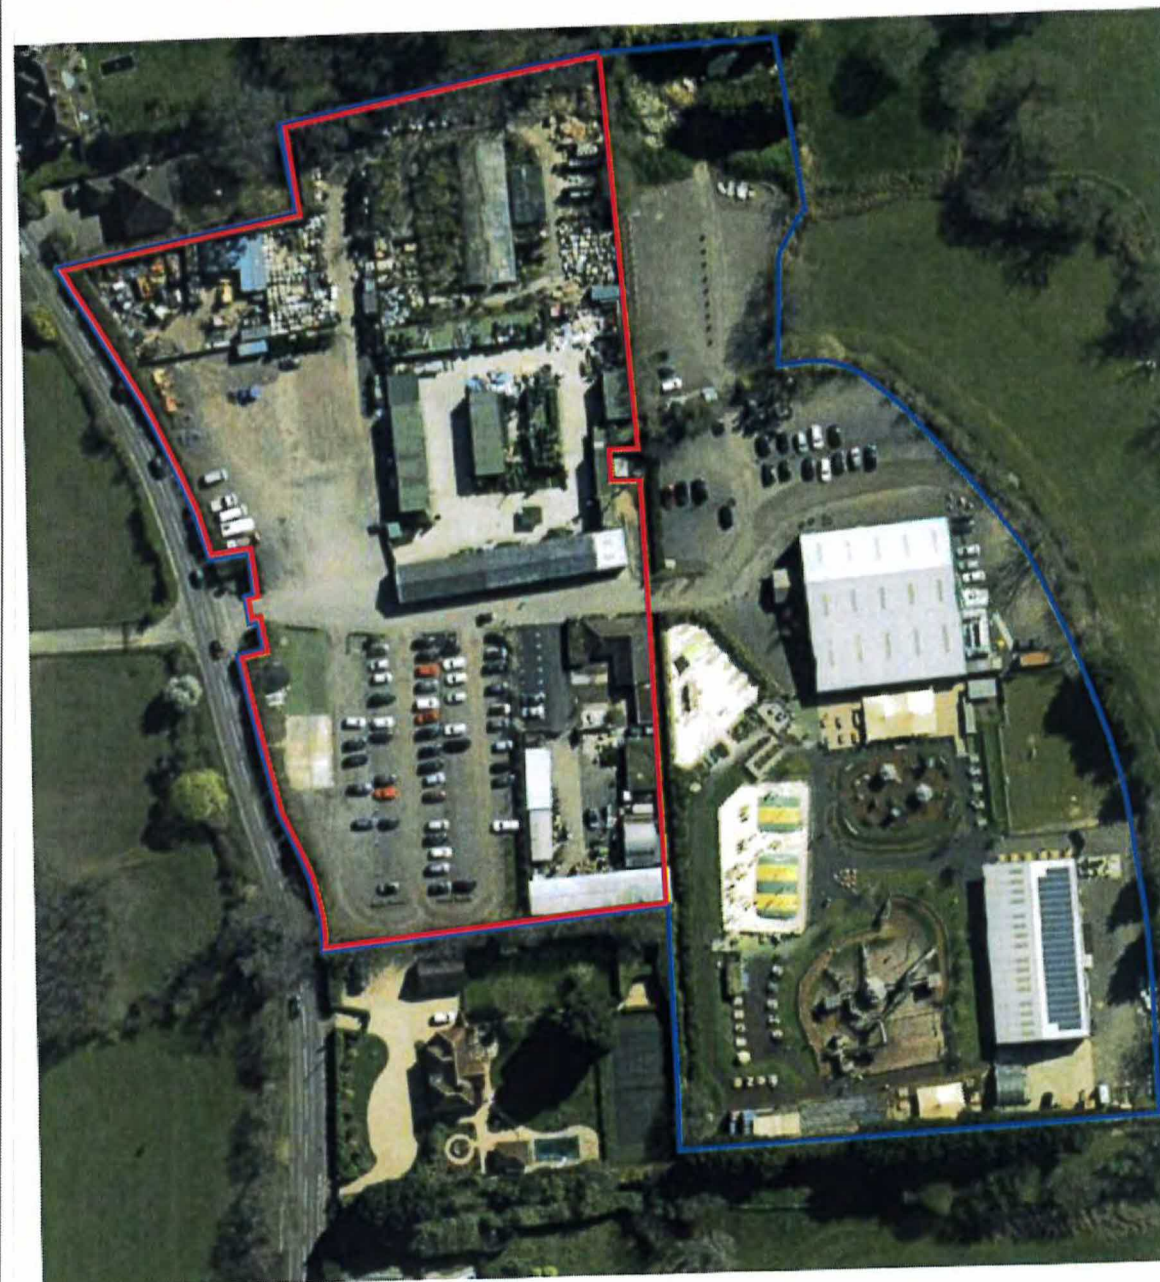

0 10 20 



© 2021 RPS Group
 1. THIS DRAWING HAS BEEN PREPARED IN ACCORDANCE WITH THE SCOPE OF RPS'S AGREEMENT WITH THE CLIENT AND DOES NOT REPRESENT A GUARANTEE OF ACCURACY. RPS'S LIABILITY IS LIMITED TO THE SCOPE OF THE AGREEMENT AND RPS SHALL NOT BE RESPONSIBLE FOR ANY USE OF THIS DOCUMENT OTHER THAN BY THE CLIENT AND ONLY FOR THE PURPOSES FOR WHICH IT WAS PREPARED. RPS SHALL NOT BE RESPONSIBLE FOR ANY CONSEQUENCES ARISING FROM THE USE OF THIS DOCUMENT. 

Legend

No.	Description	By	CR	Date



20 Wakeham Avenue, Milton Park, Abingdon, Oxfordshire, OX14 4BH
 T: +44(0)1235 827180 E: rps@rpsgroup.co.uk

Client -
 Project - Clopham Adventure Farm
 Title - Aerial Imagery
 16/07/2021 - Google Earth
 Status - DRAFT
 Drawn By - JIM
 Pk/Checked By - DH
 Project Number - NP12600
 Scale @ - A3
 Date Created - MAY 2023
 Figure Number - 24
 Row -
 rpsgroup.com

