


BEFORE COMMENCEMENT OF ANY WORKS THE CONTRACTOR MUST CHECK AND VERIFY ALL BUILDING, SITE DIMENSIONS AND LEVELS, ALL RELEVANT SEWER OUTFALLS, INVERT LEVELS, AND CONNECTION POINTS



THIS DRAWING AND THE BUILDING WORKS ILLUSTRATED ARE COPYRIGHT AND MAY NOT BE REPRODUCED WITHOUT WRITTEN PERMISSION

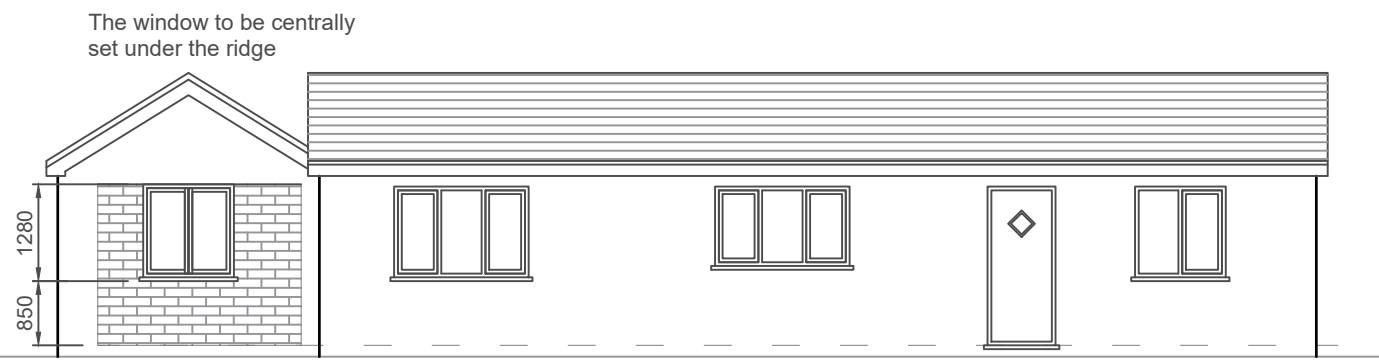


PROPOSED FRONT ELEVATION

Cavity wall and new window as per specification


**Cavity Walls:**

External walls above cavity to be 300mm cavity wall to be 100mm stone to match existing with 100mm cavity full filled with 100mm Earthwool driotherm cavity insulation or similar. 100mm 3.5 n/mm sq Thermalite Shield or similar block to inner leaf of wall with 12.5mm plasterboard to inner leaf for finish

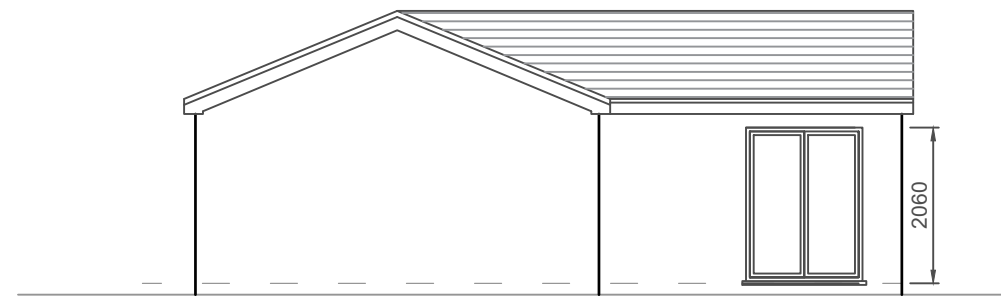


SIDE ELEVATION

New double external doors to be upvc and match the existing house windows Full length new french doors made to fit into the existing opening

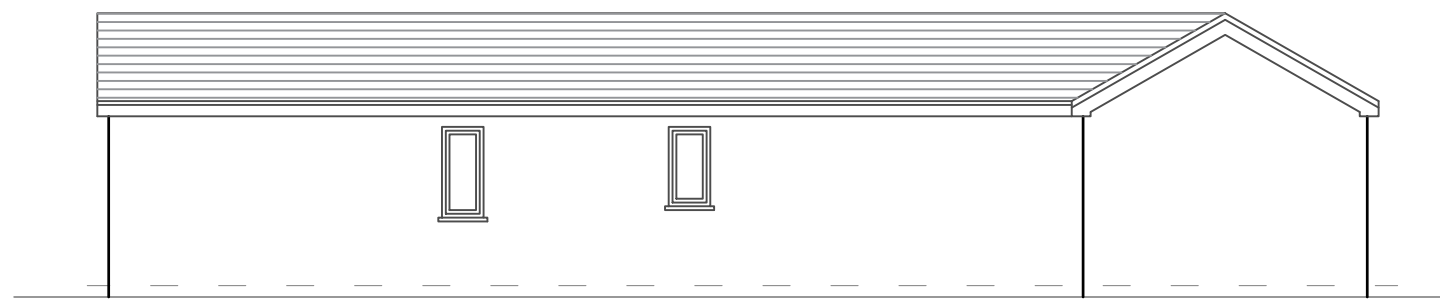

REAR ELEVATION

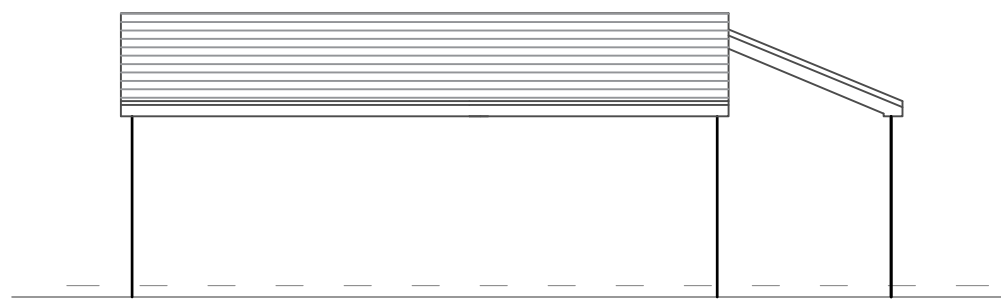

SIDE ELEVATION

**ELEVATION ONE**  
BUILDING DESIGN LTD

25 WILEY ROAD  
DURSLEY, GLOS, GL11 4NJ  
Tel: 01453 549253  
Mob 07515 019774  
email: sl@elevationone.co.uk  
web: www.elevationone.co.uk

Project:-  
Garage Conversion to  
The Old Tractor Store, Crossleaze  
Road, Hanham, BS15 3NH  
Drawing Title:-  
Proposed Elevations  
Scale:-  
1:100 @ A3  
Client:-  
Mrs Hurstwaite

Project No:- JH-010	Drawing No: - 04
Date:- Jan 24	Revision:- -

# Proposed Elevations