

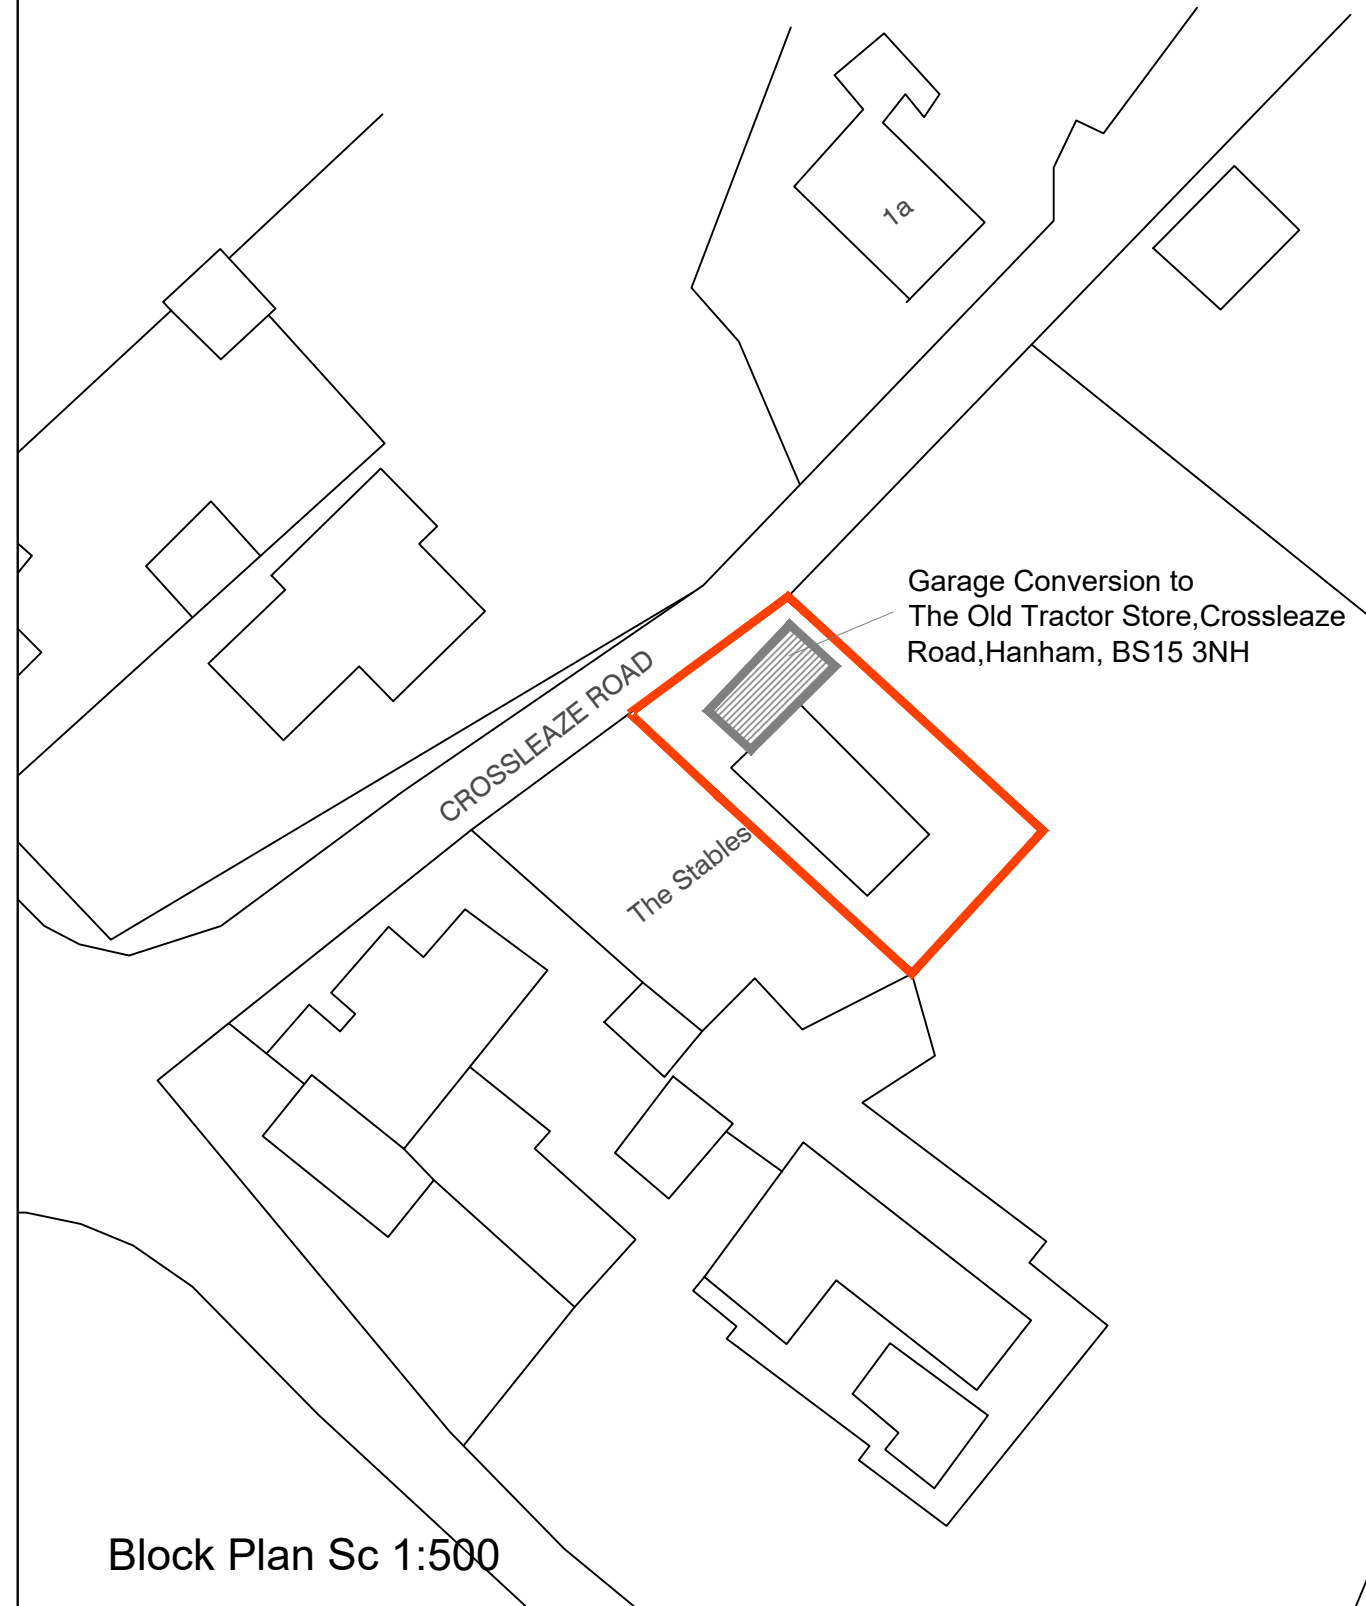


BEFORE COMMENCEMENT OF ANY WORKS
THE CONTRACTOR MUST CHECK AND VERIFY
ALL BUILDING, SITE DIMENSIONS AND
LEVELS, ALL RELEVANT SEWER OUTFALLS,
INVERT LEVELS, AND CONNECTION POINTS


© THIS DRAWING AND THE BUILDING
WORKS ILLUSTRATED ARE COPYRIGHT
AND MAY NOT BE REPRODUCED WITHOUT
WRITTEN PERMISSION

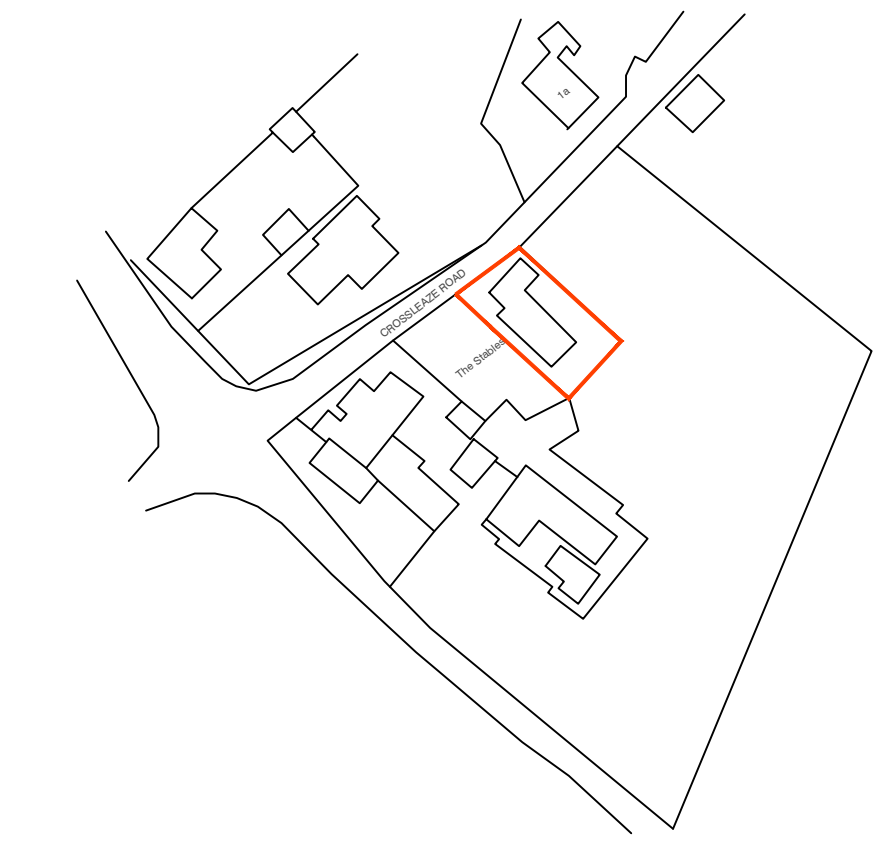

Block Plan Sc 1:500

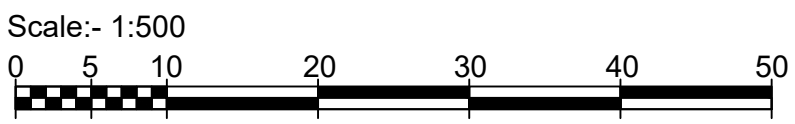

Area Plan Sc 1:1250

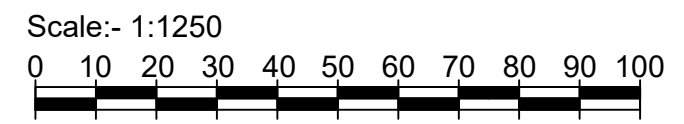

ELEVATION ONE
BUILDING DESIGN LTD

8-10 LONG STREET,
BURSLEY, GLOS, GL11 5HZ
Tel: 01453 549253
Mob: 07515 019774
email: sl@elevationone.co.uk
web: www.elevationone.co.uk

Project:-
Garage Conversion to
The Old Tractor Store, Crossleaze
Road, Hanham, BS15 3NH
Drawing Title:-
Site Plans
Scale:-
1:500 / 1250 @ A3
Client:-
Mrs Hurstwaite

Client:- JH-010	Drawing No: - 01
Date:- Jan 24	Revision:- -