



Note:  
Contractor is to verify all dimensions and levels on site prior to site works commencement. Under no circumstances are any dimensions or levels to be scaled from this drawing number for the purpose of manufacturing components. Contractor to report any discrepancies to the Designer.


### AS EXISTING REAR ELEVATION

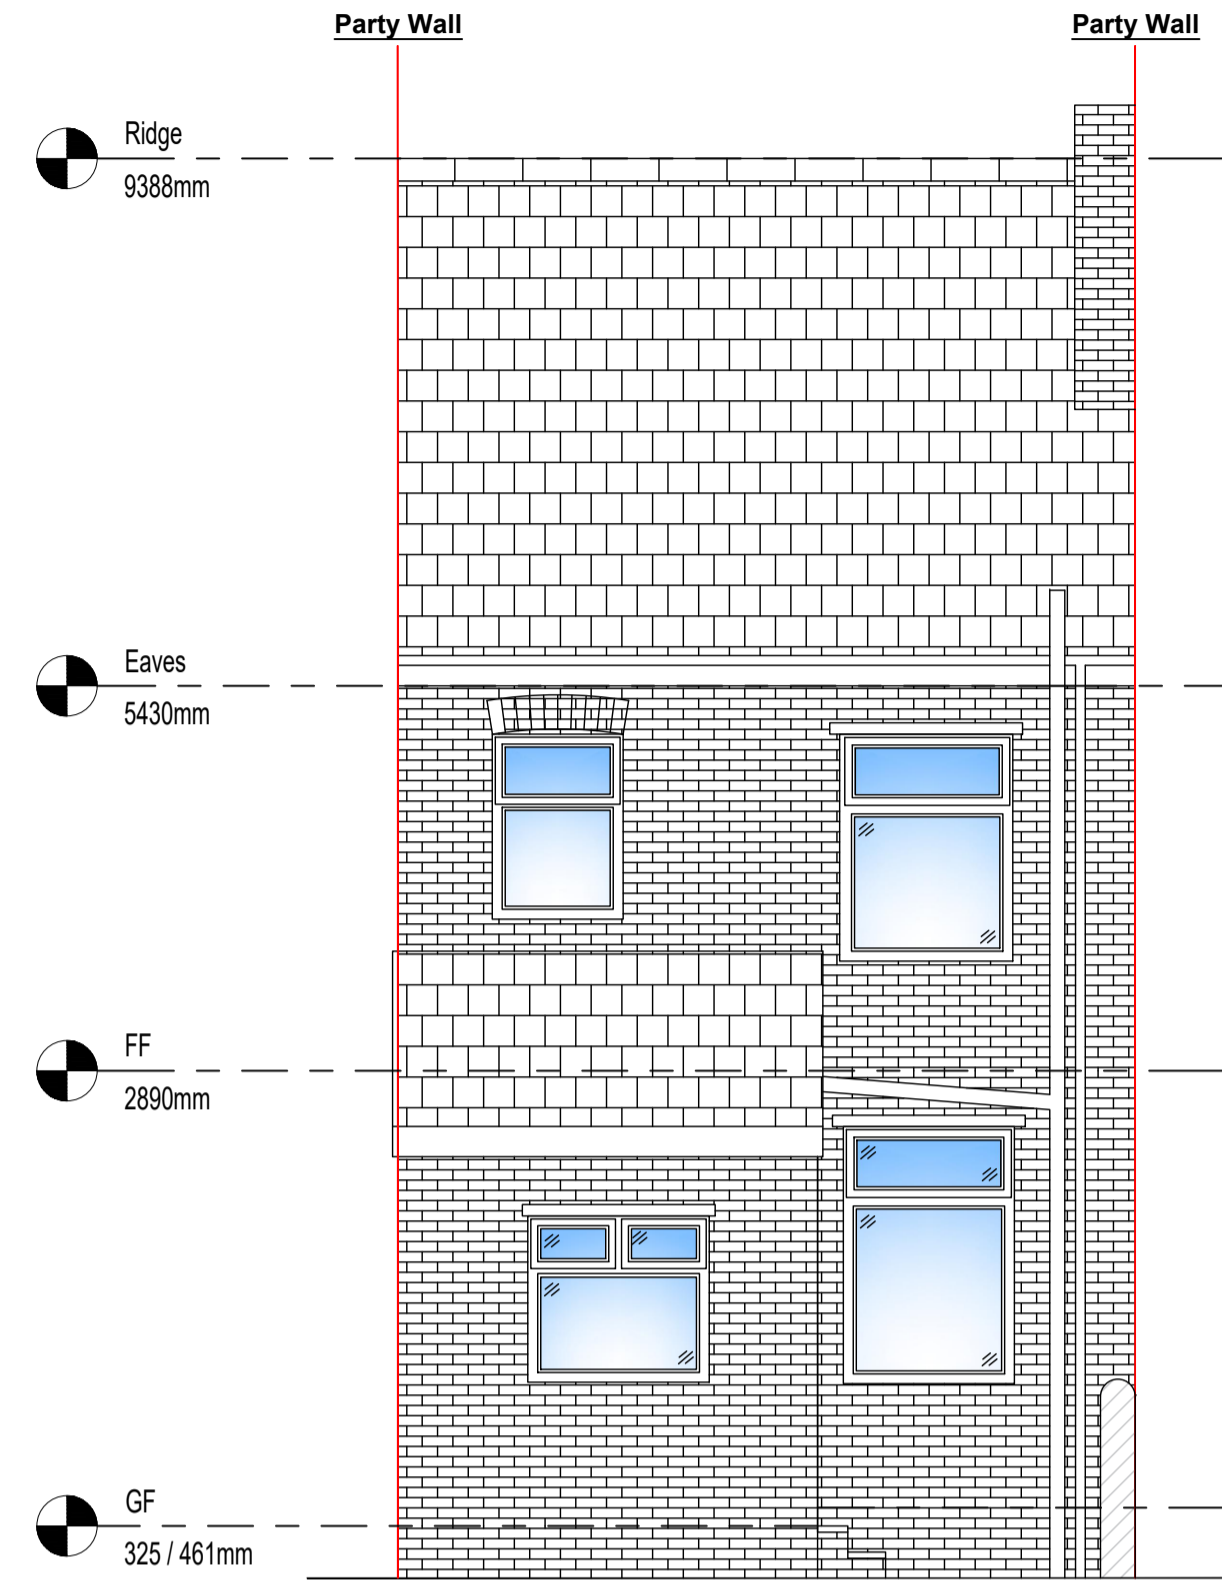


### AS EXISTING PRINCIPAL ELEVATION

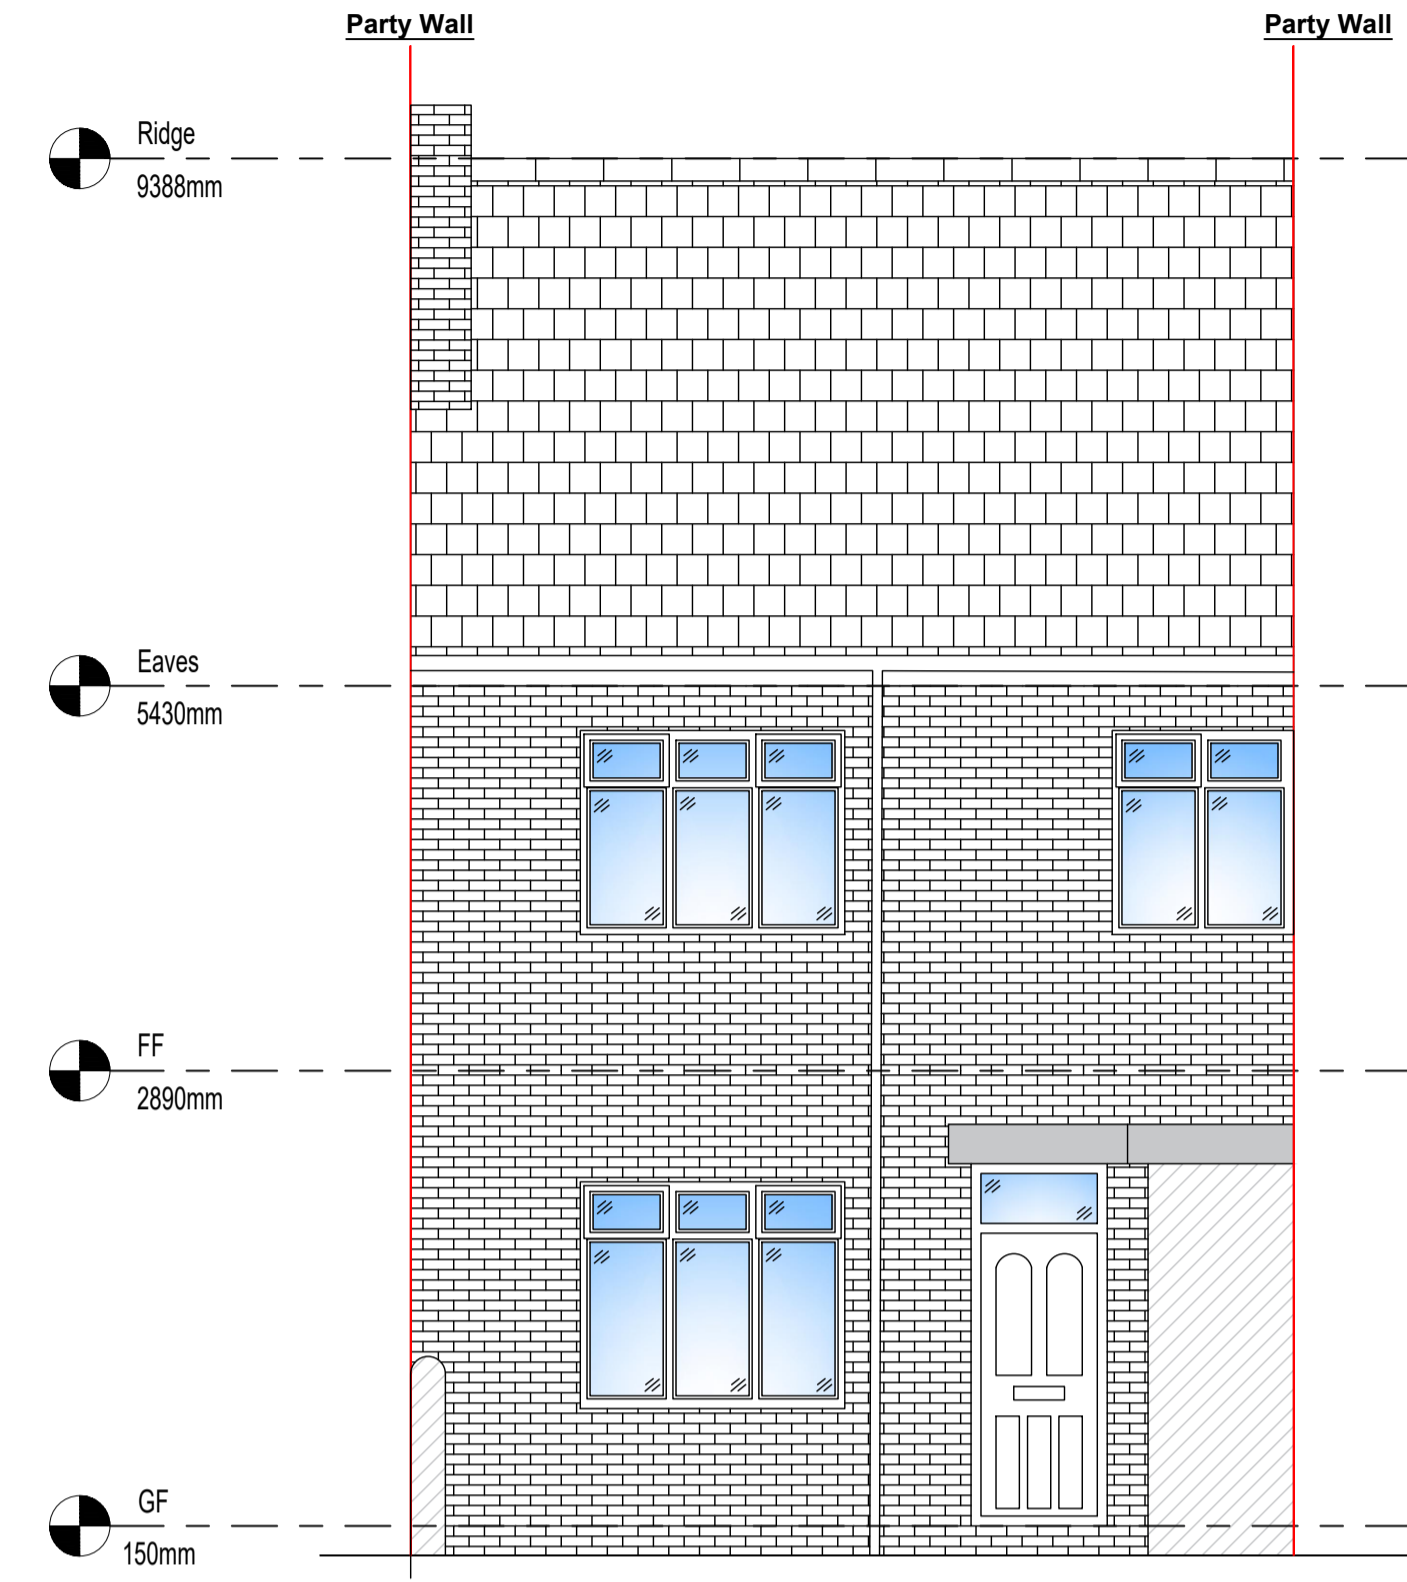


### AS EXISTING SECTION

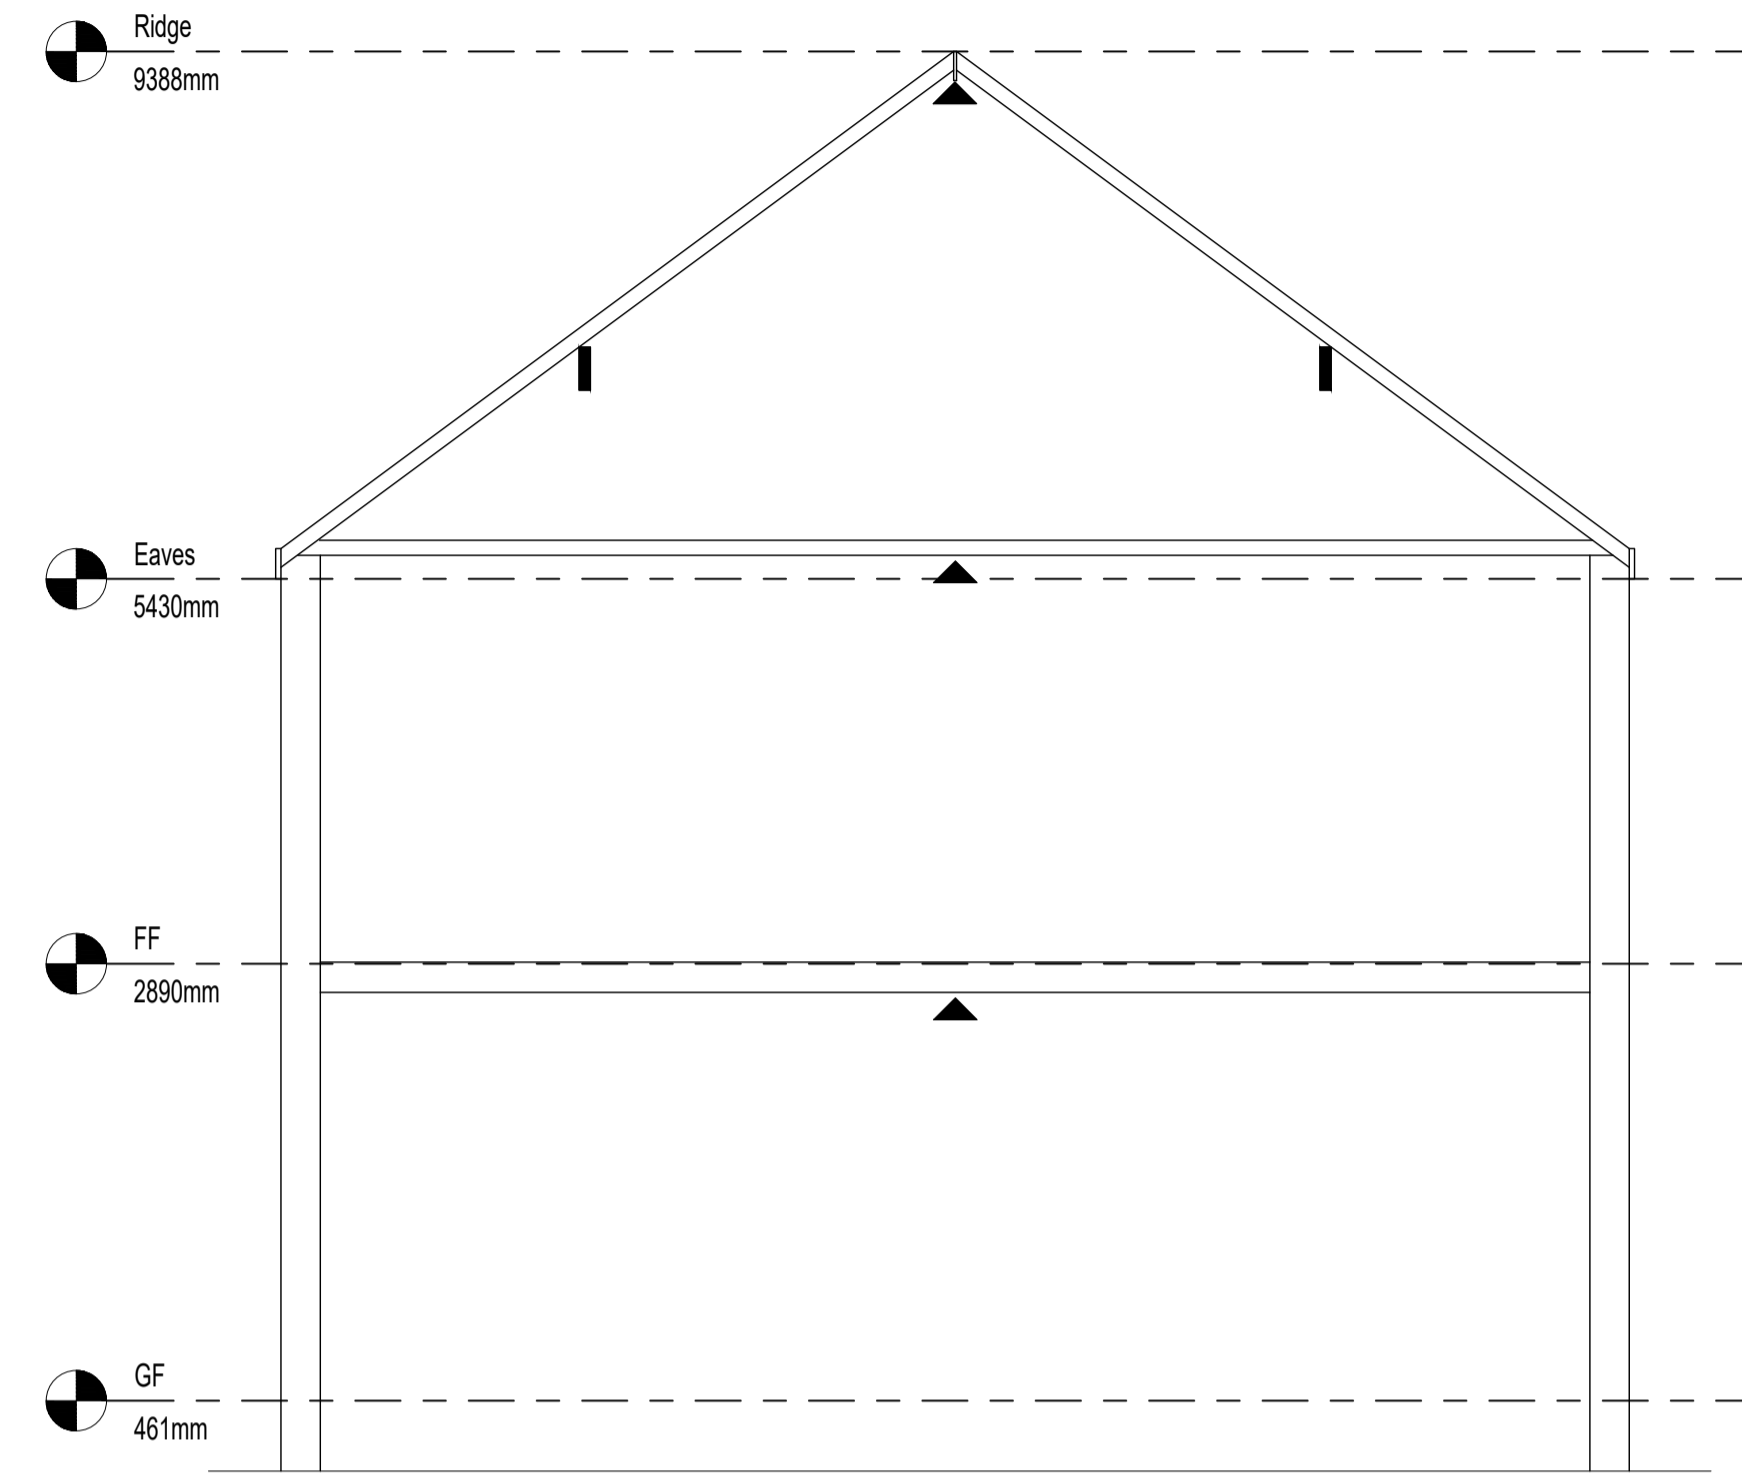

### AS EXISTING LHS ELEVATION

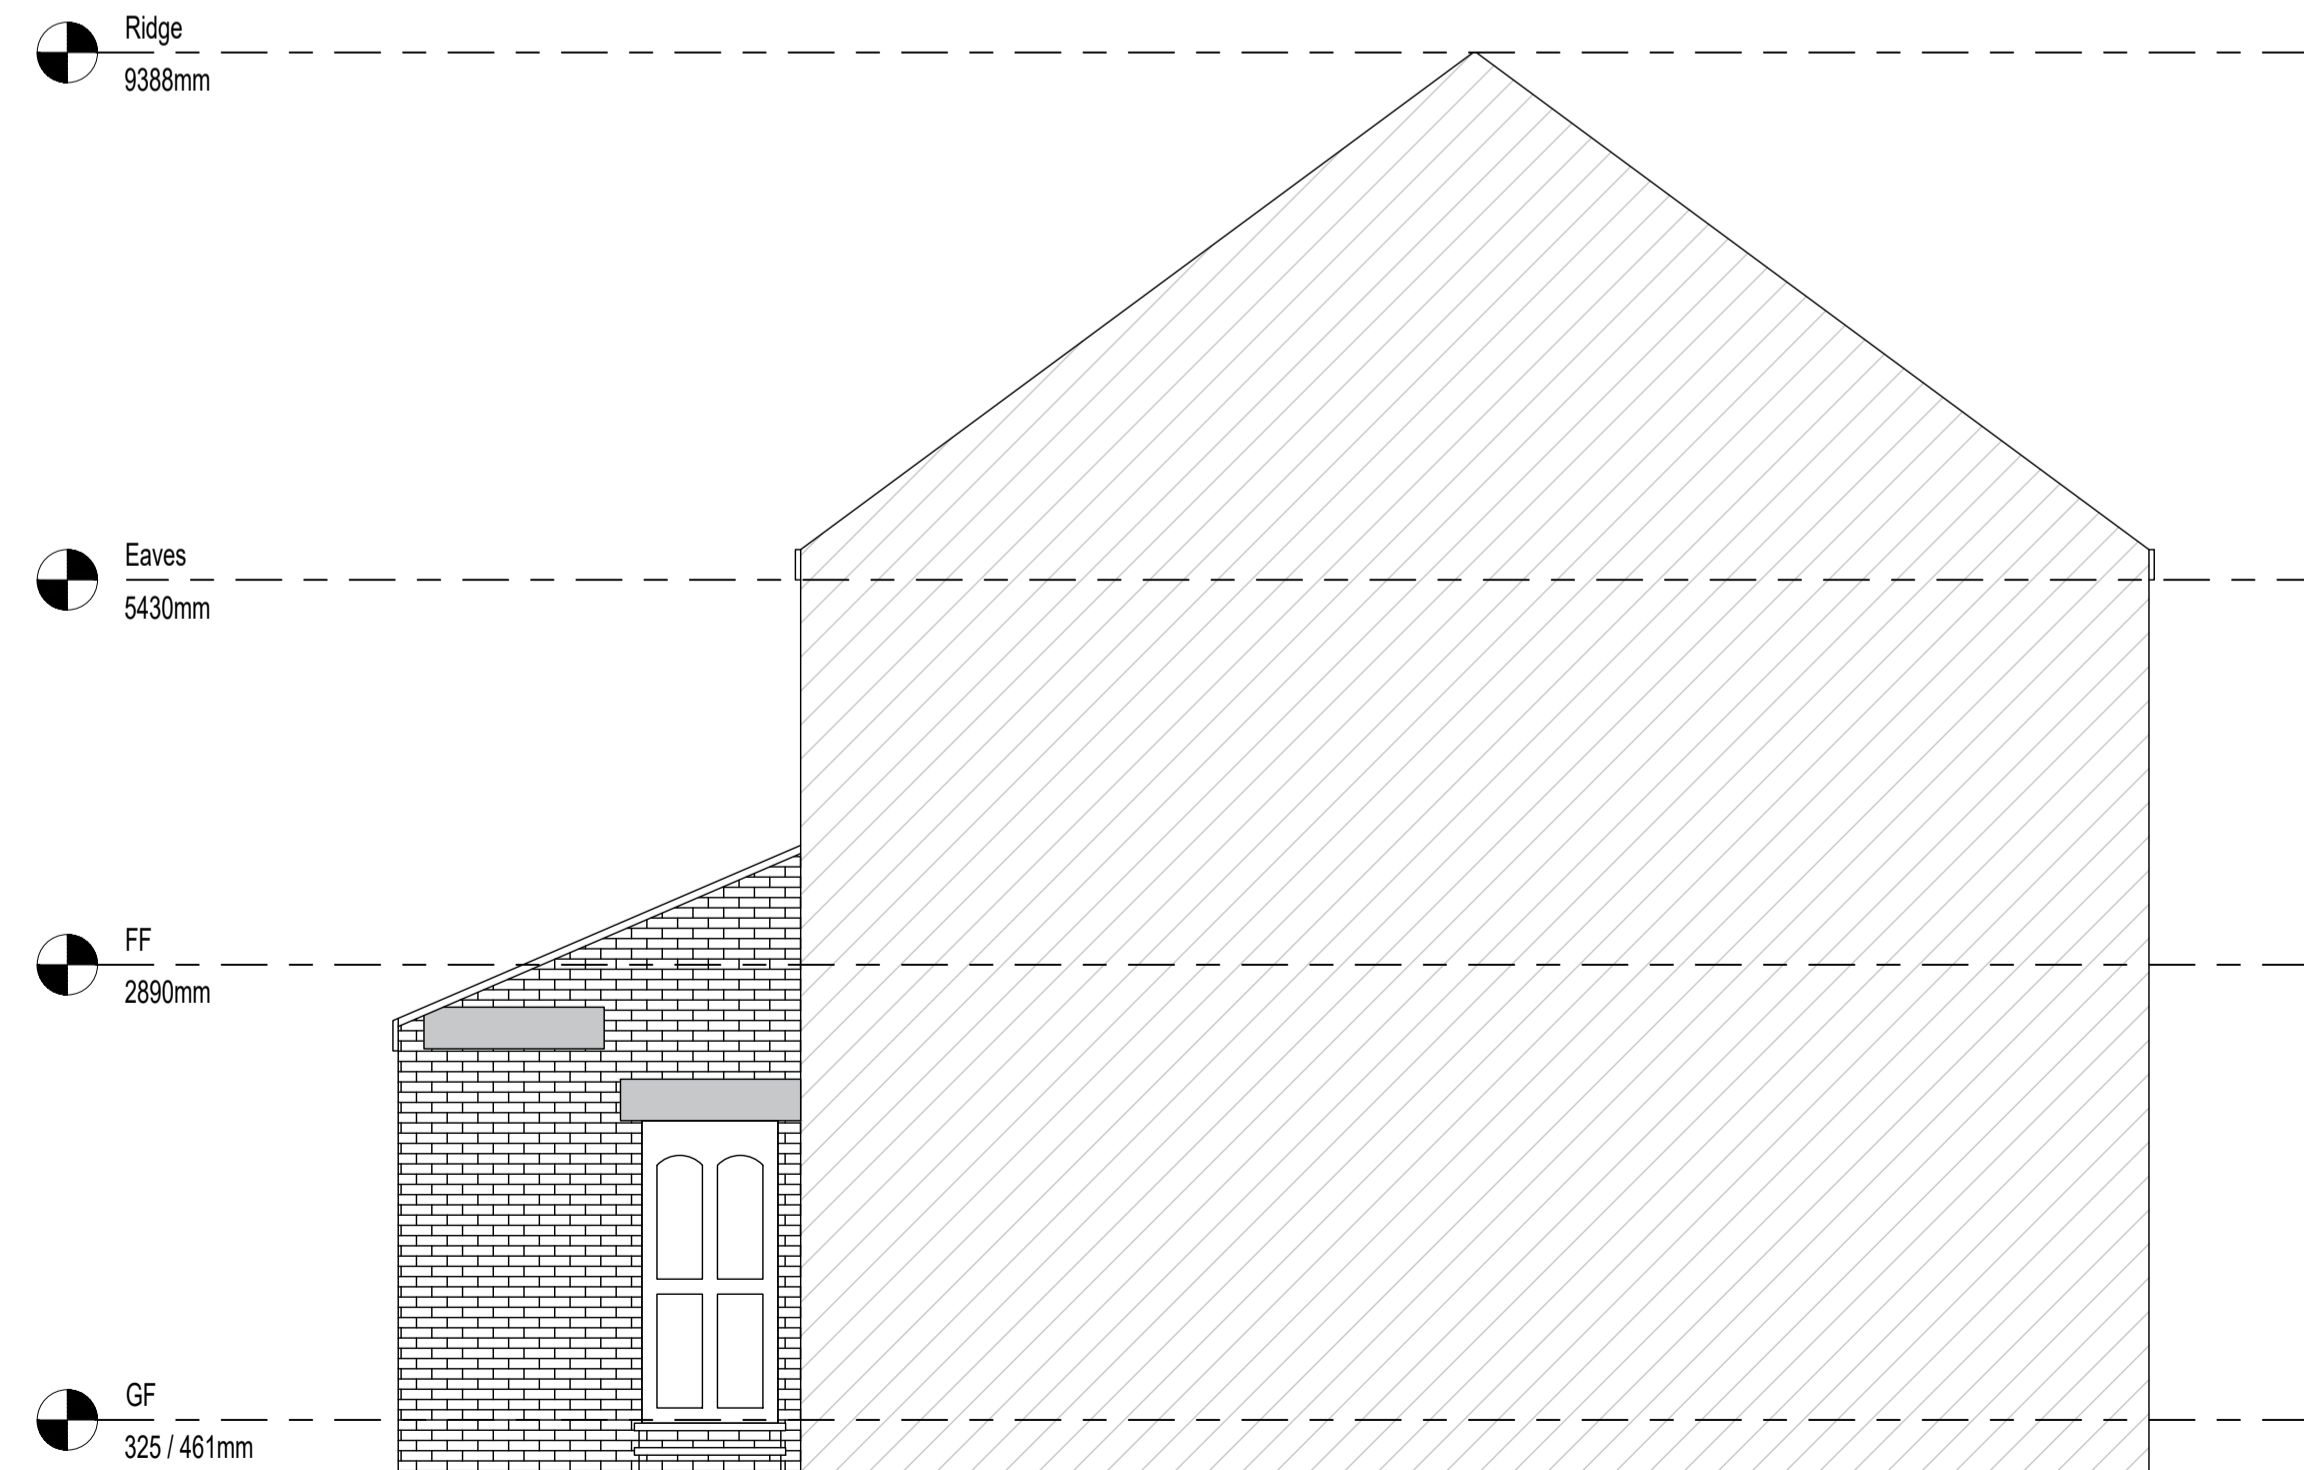

### AS EXISTING RHS ELEVATION

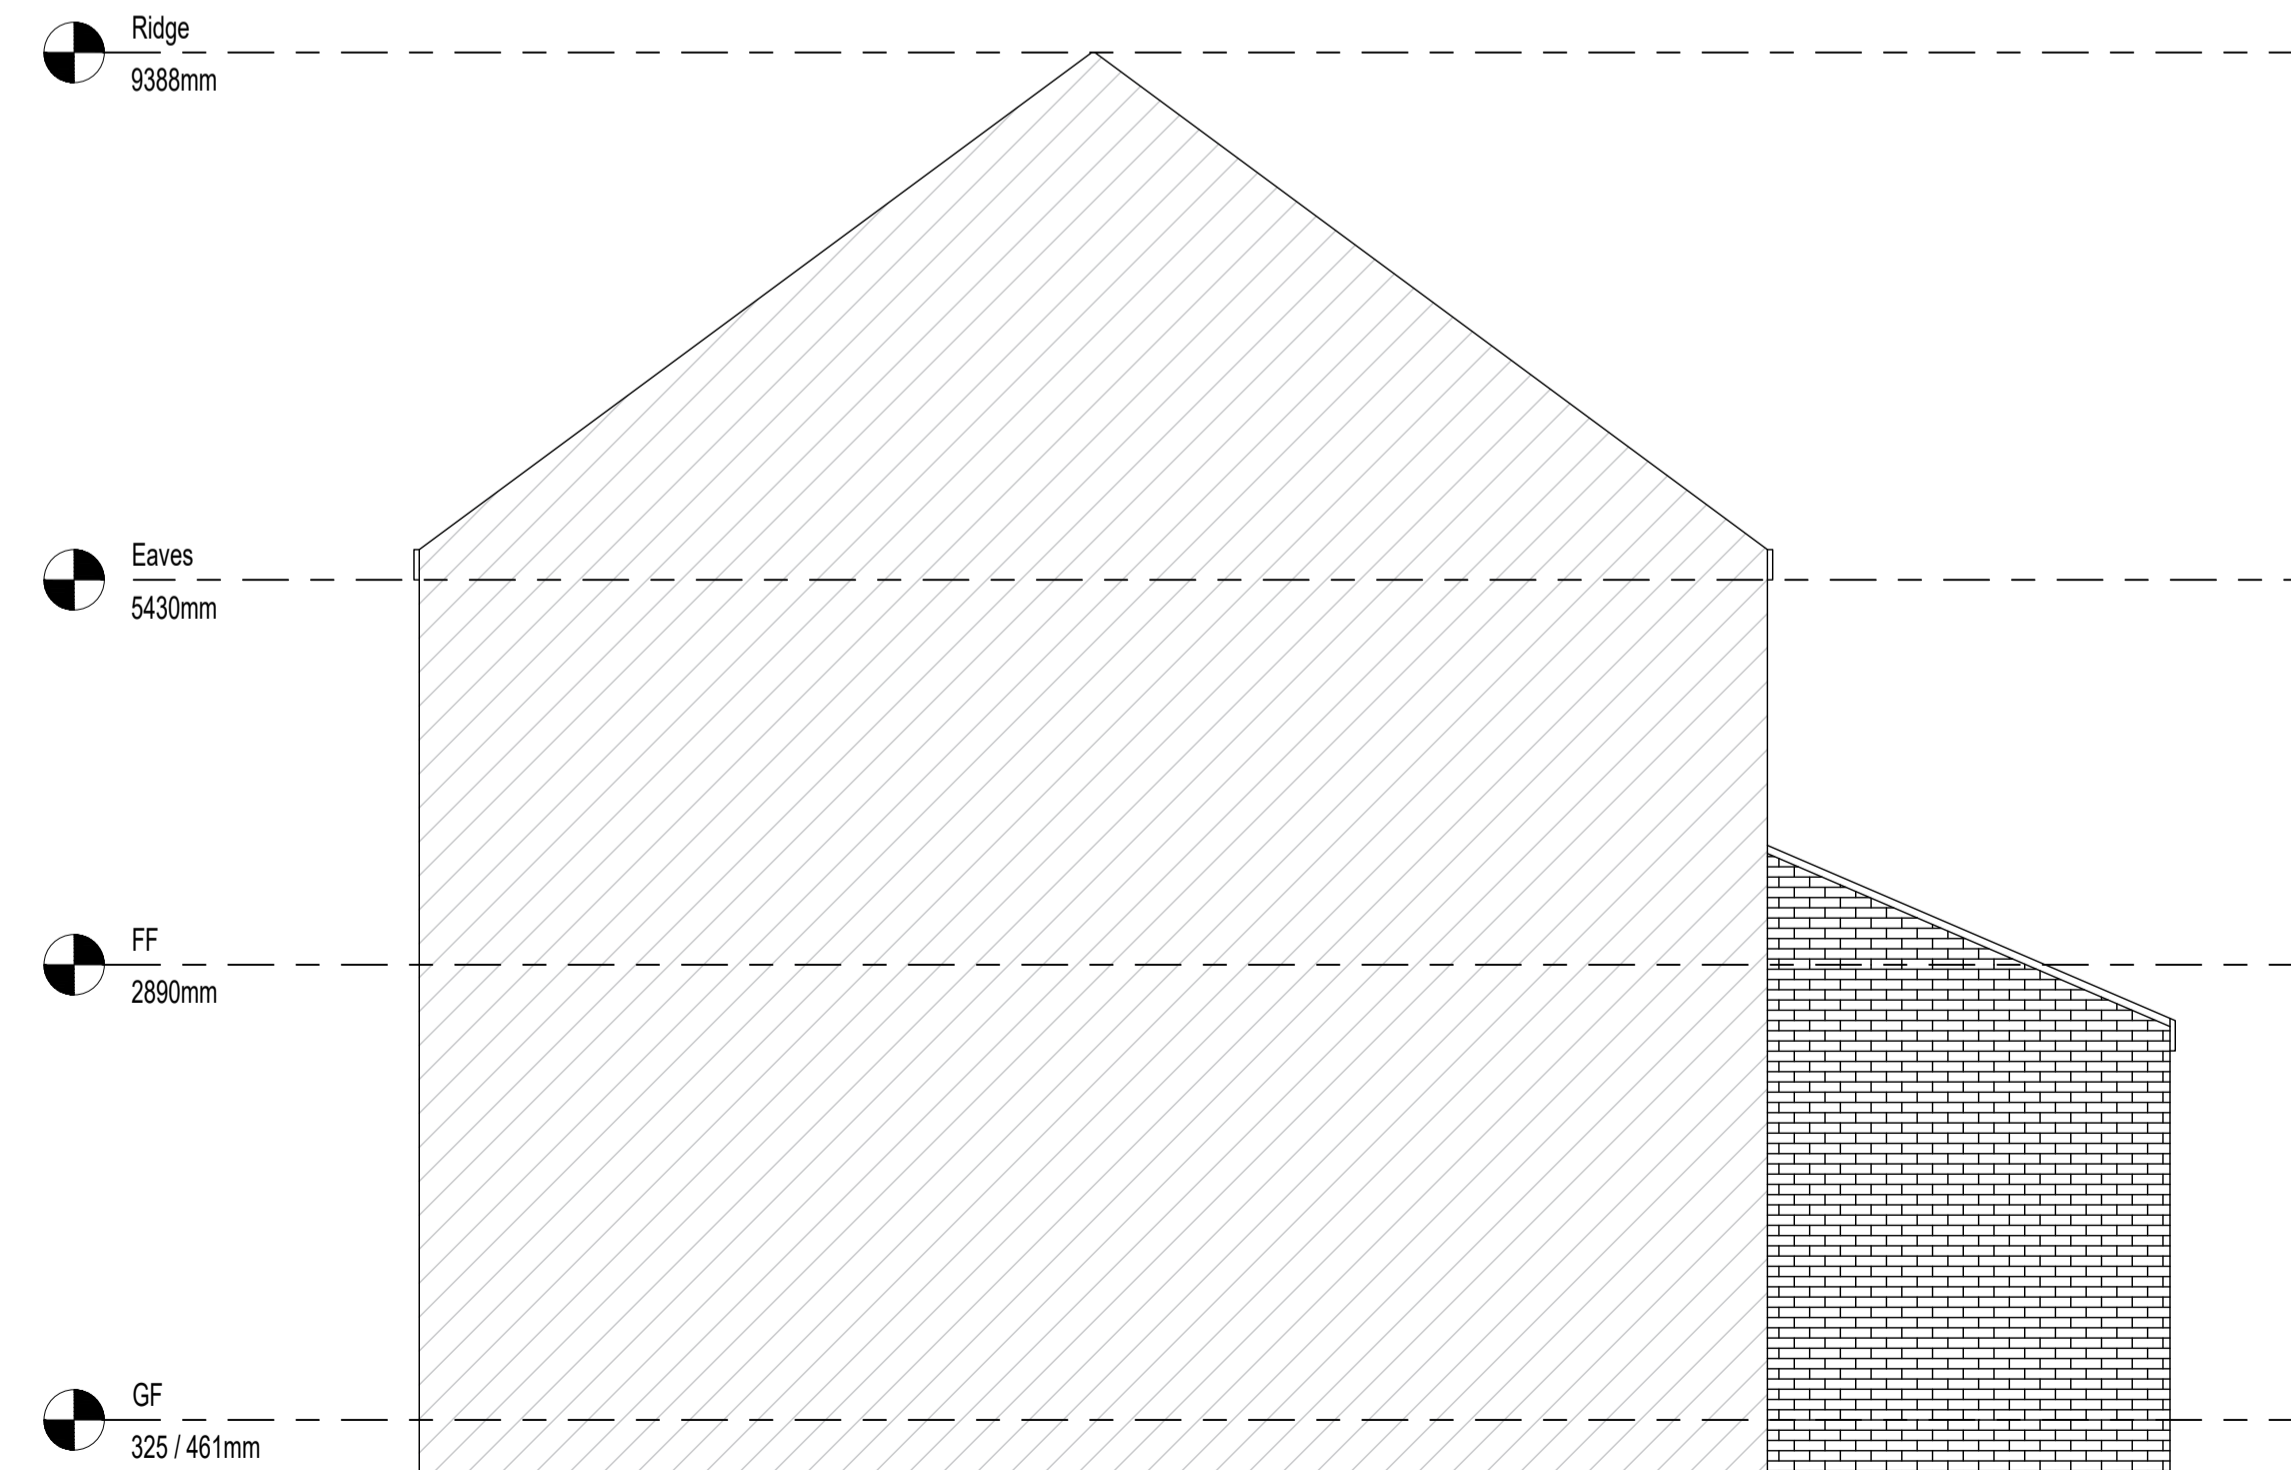

REVISION	DESCRIPTION	DATE
	PLANNING	19.07.23
SCALE	1:50	
ORIGINAL SIZE	A1	
	DRAWN	SIGNATURE
	CHECKED	DATE
	APPROVED	
This drawing is copyright and may not be reproduced or made use of unless expressly agreed by BRC Architectural		
CLIENT		
15 Kent Street Hasland Chesterfield Derbyshire		
PROJECT		
Double Storey Rear Extension, Dormer Extension and Bay Window		
BRC Architectural Services Tel: 07932 401 585 Email: brcarchitectural@gmail.com		
TITLE		
AS EXISTING ELEVATIONS		
JOB NUMBER	15KENTST.	
DRAWING NUMBER	15KENTST.003	