



Note:
Contractor is to verify all dimensions and levels on site prior to site works commencement. Under no circumstances are any dimensions or levels to be scaled from this drawing number for the purpose of manufacturing components. Contractor to report any discrepancies to the Designer.


AS EXISTING GROUND FLOOR PLAN

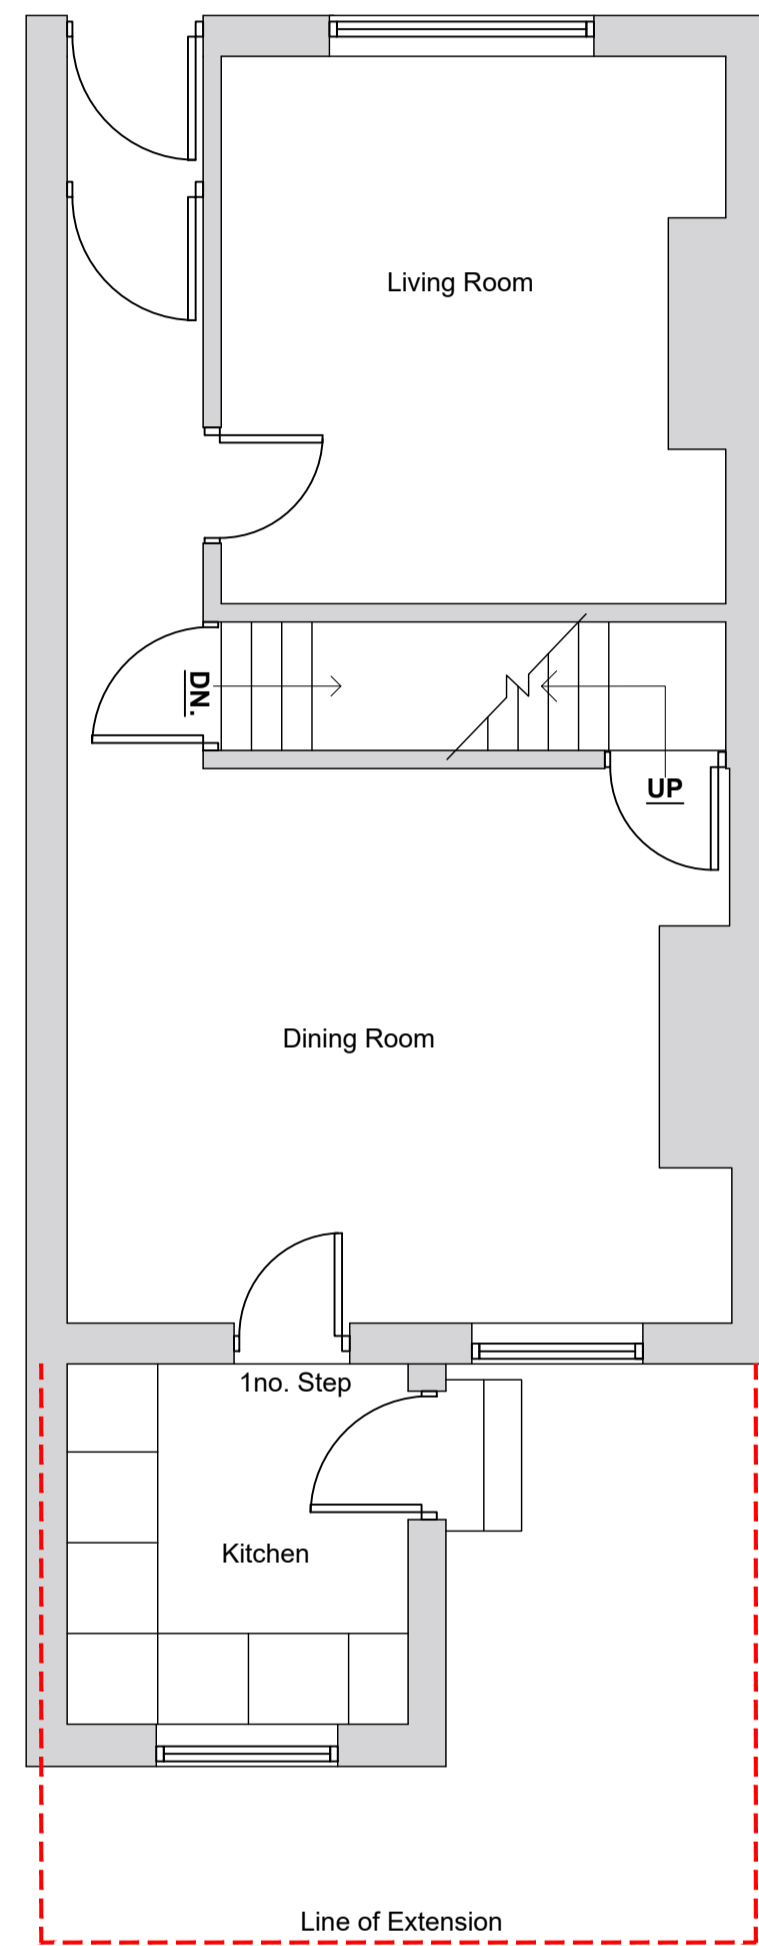

AS EXISTING FIRST FLOOR PLAN

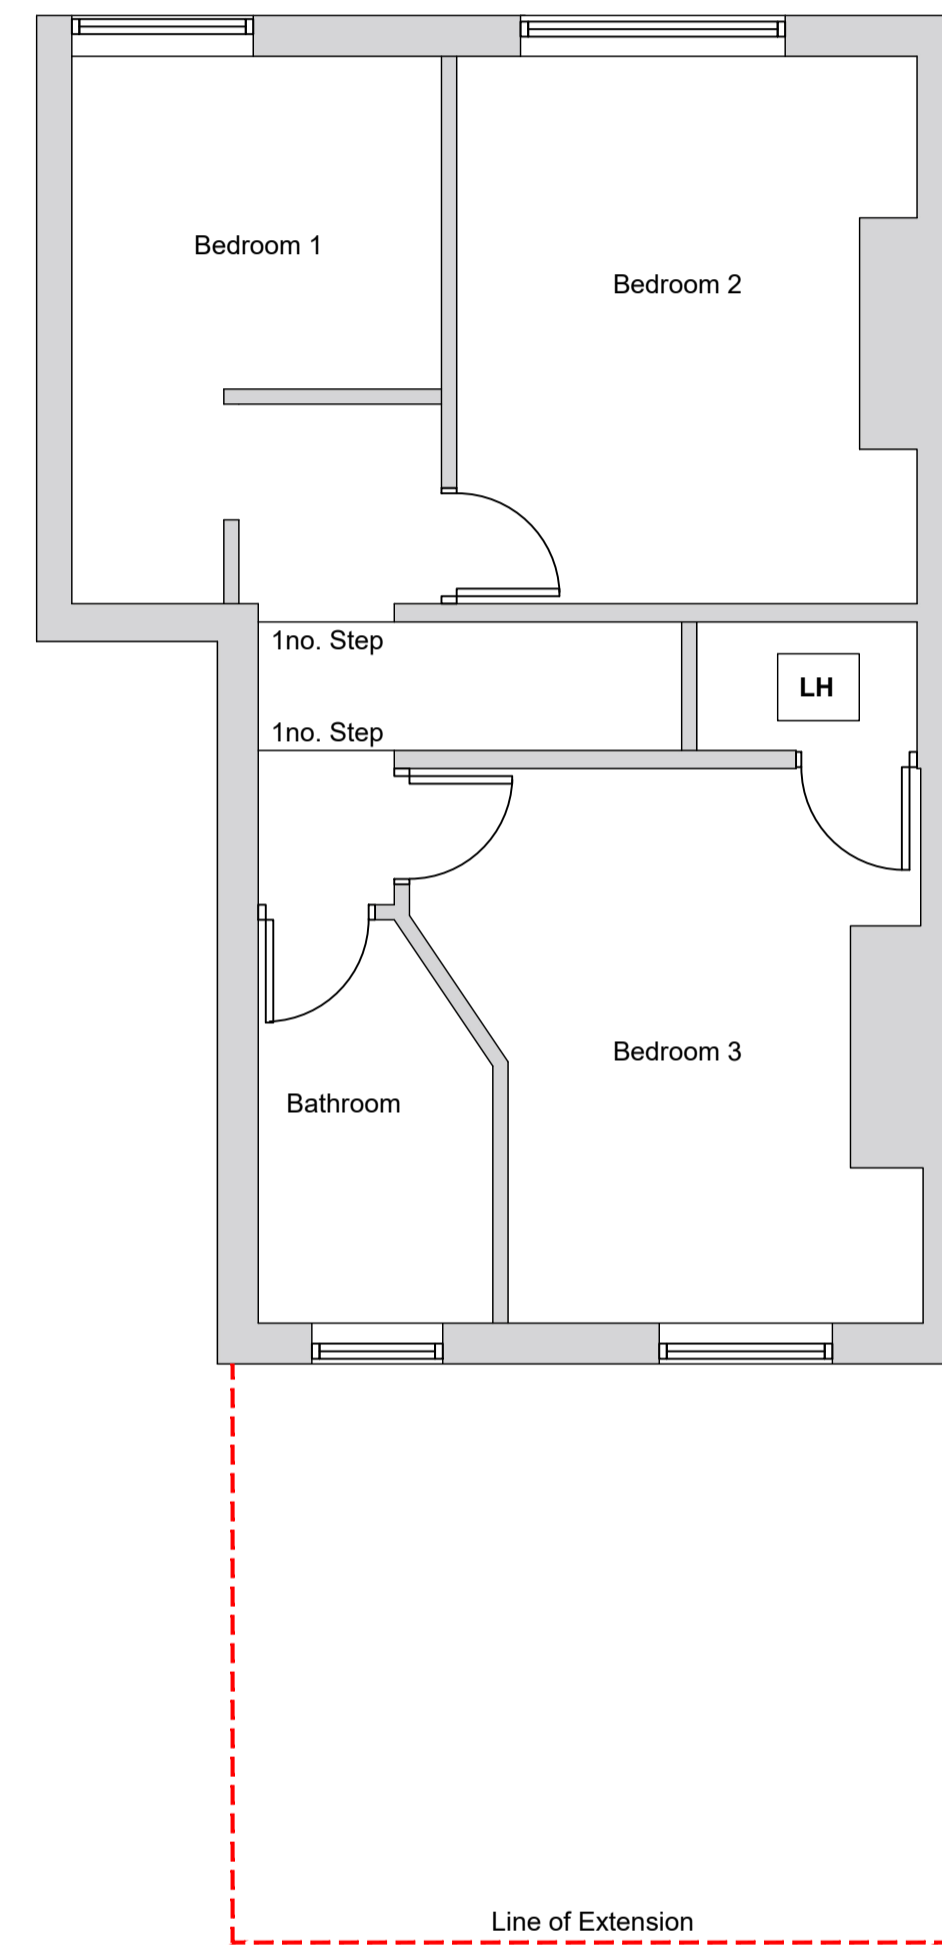

AS EXISTING ROOF VOID

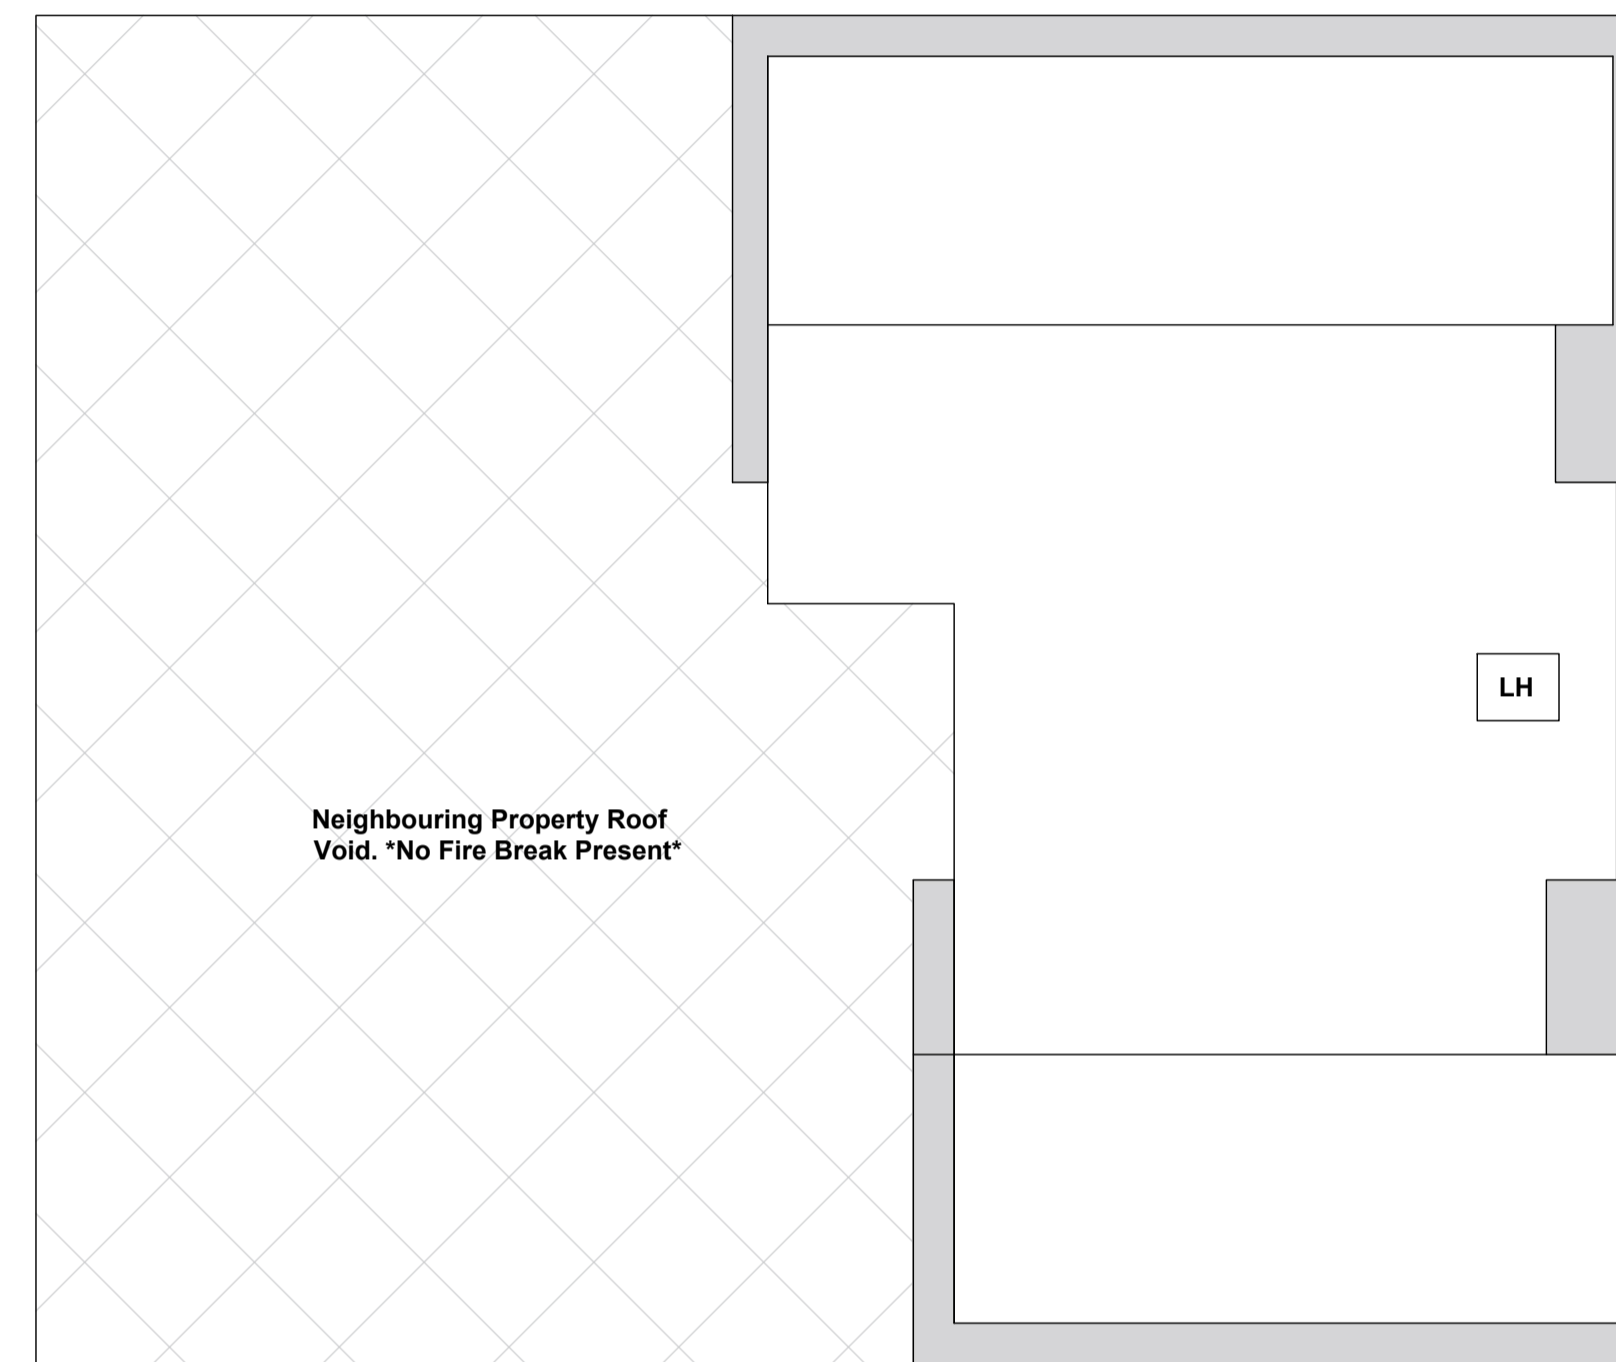

REVISION	DESCRIPTION	DATE
-	PLANNING	19.07.23

SCALE	SIGNATURE	DATE
1:50	BC	JULY 2023

ORIGINAL SIZE	CHECKED	DATE
A1	BC	JULY 2023

APPROVED	DATE
BC	JULY 2023

This drawing is copyright and may not be reproduced or made use of unless expressly agreed by BRC Architectural

CLIENT

15 Kent Street
Hasland
Chesterfield
Derbyshire

PROJECT

Double Storey Rear Extension, Dormer Extension and Bay Window

BRC Architectural Services
Tel: 07932 401 585
Email: brcarchitectural@gmail.com

TITLE

EXISTING FLOOR PLANS

JOB NUMBER

15KENTST.

DRAWING NUMBER

15KENTST.002