




IMPORTANT NOTES
DO NOT SCALE FROM THIS PLAN
 THESE ELEVATIONS ARE DRAFTED TO ALLOW THE PLANNING AUTHORITY TO MAKE A DECISION ON THE PROPOSED DEVELOPMENT AND FOR NO OTHER PURPOSE. THESE ELEVATIONS ARE NOT BUILDING REGULATION COMPLIANT AND SHOULD NOT BE RELIED UPON AS SUCH. THE DECISION NOTICE (WHEN AVAILABLE) SHALL PROVIDE THE EXACT DIMENSIONS OF THE PROPOSED BUILDING AND SHOULD BE RELIED UPON. THESE PLANS SHOULD NOT BE USED AS DEFINITIVE AND ANY MEASUREMENTS SHOULD BE TAKEN AND CHECKED FROM THE PROPOSED SITE.

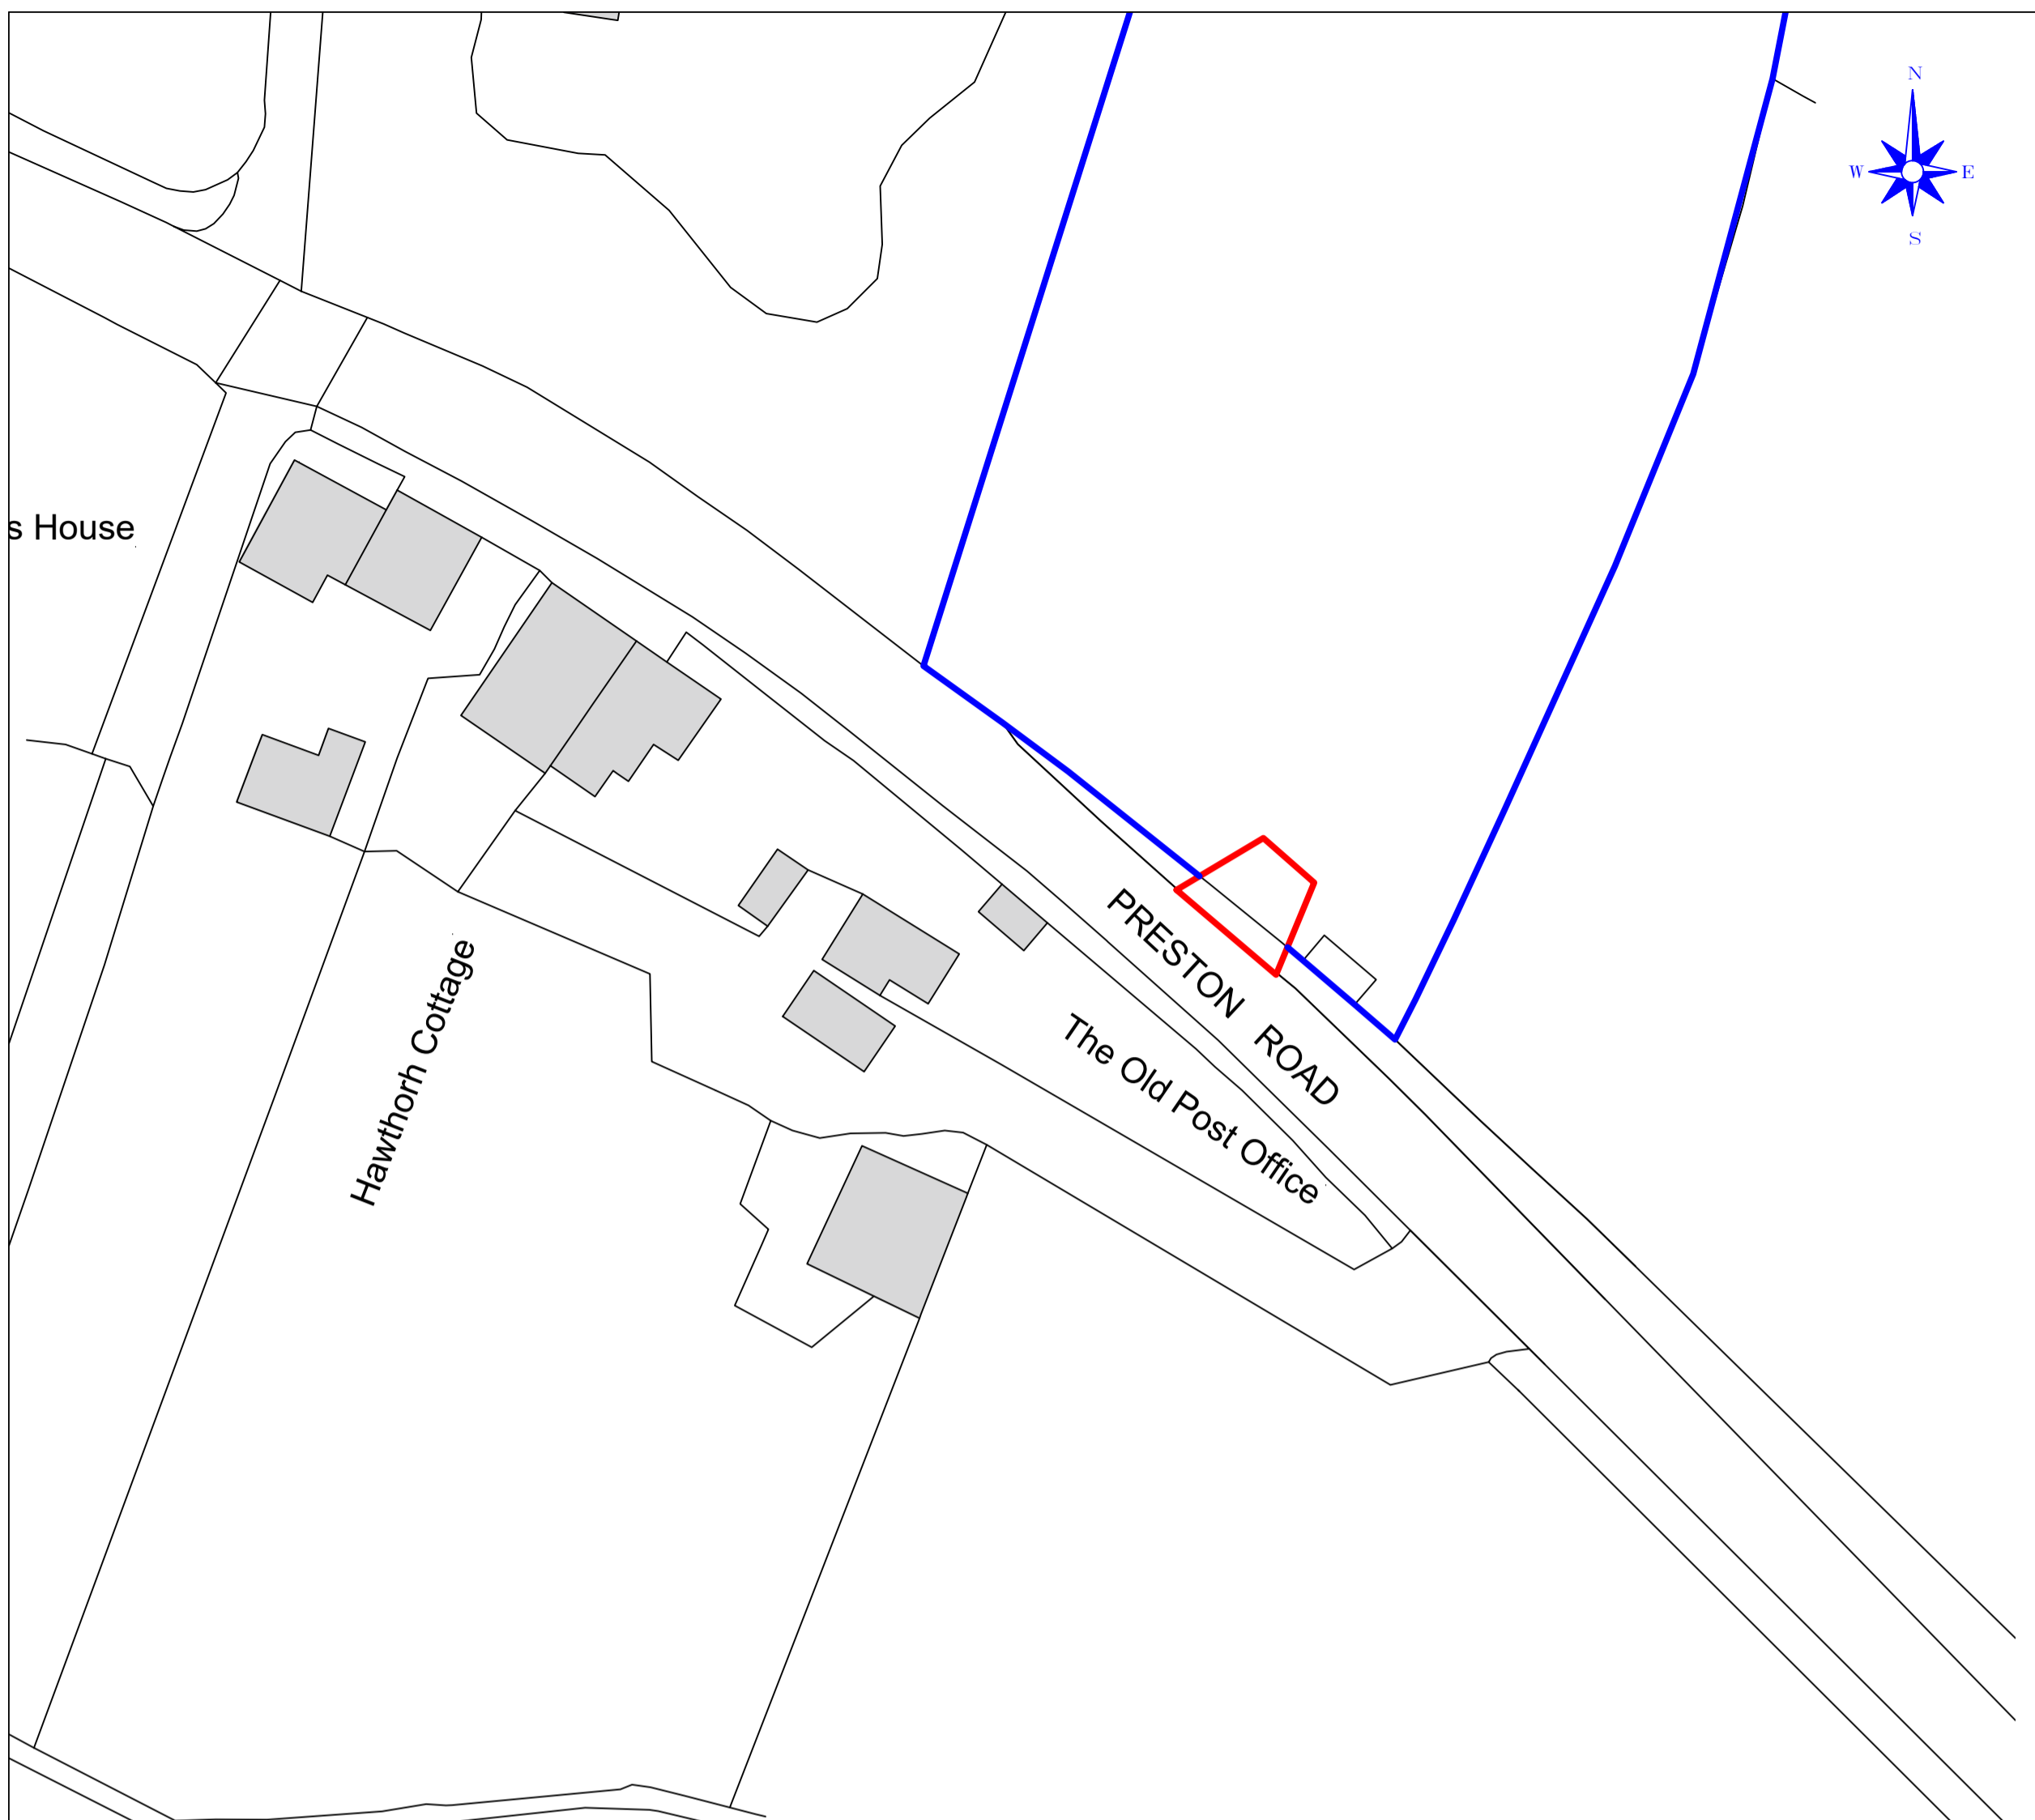

Existing Site Plan
 Scale (1:500)

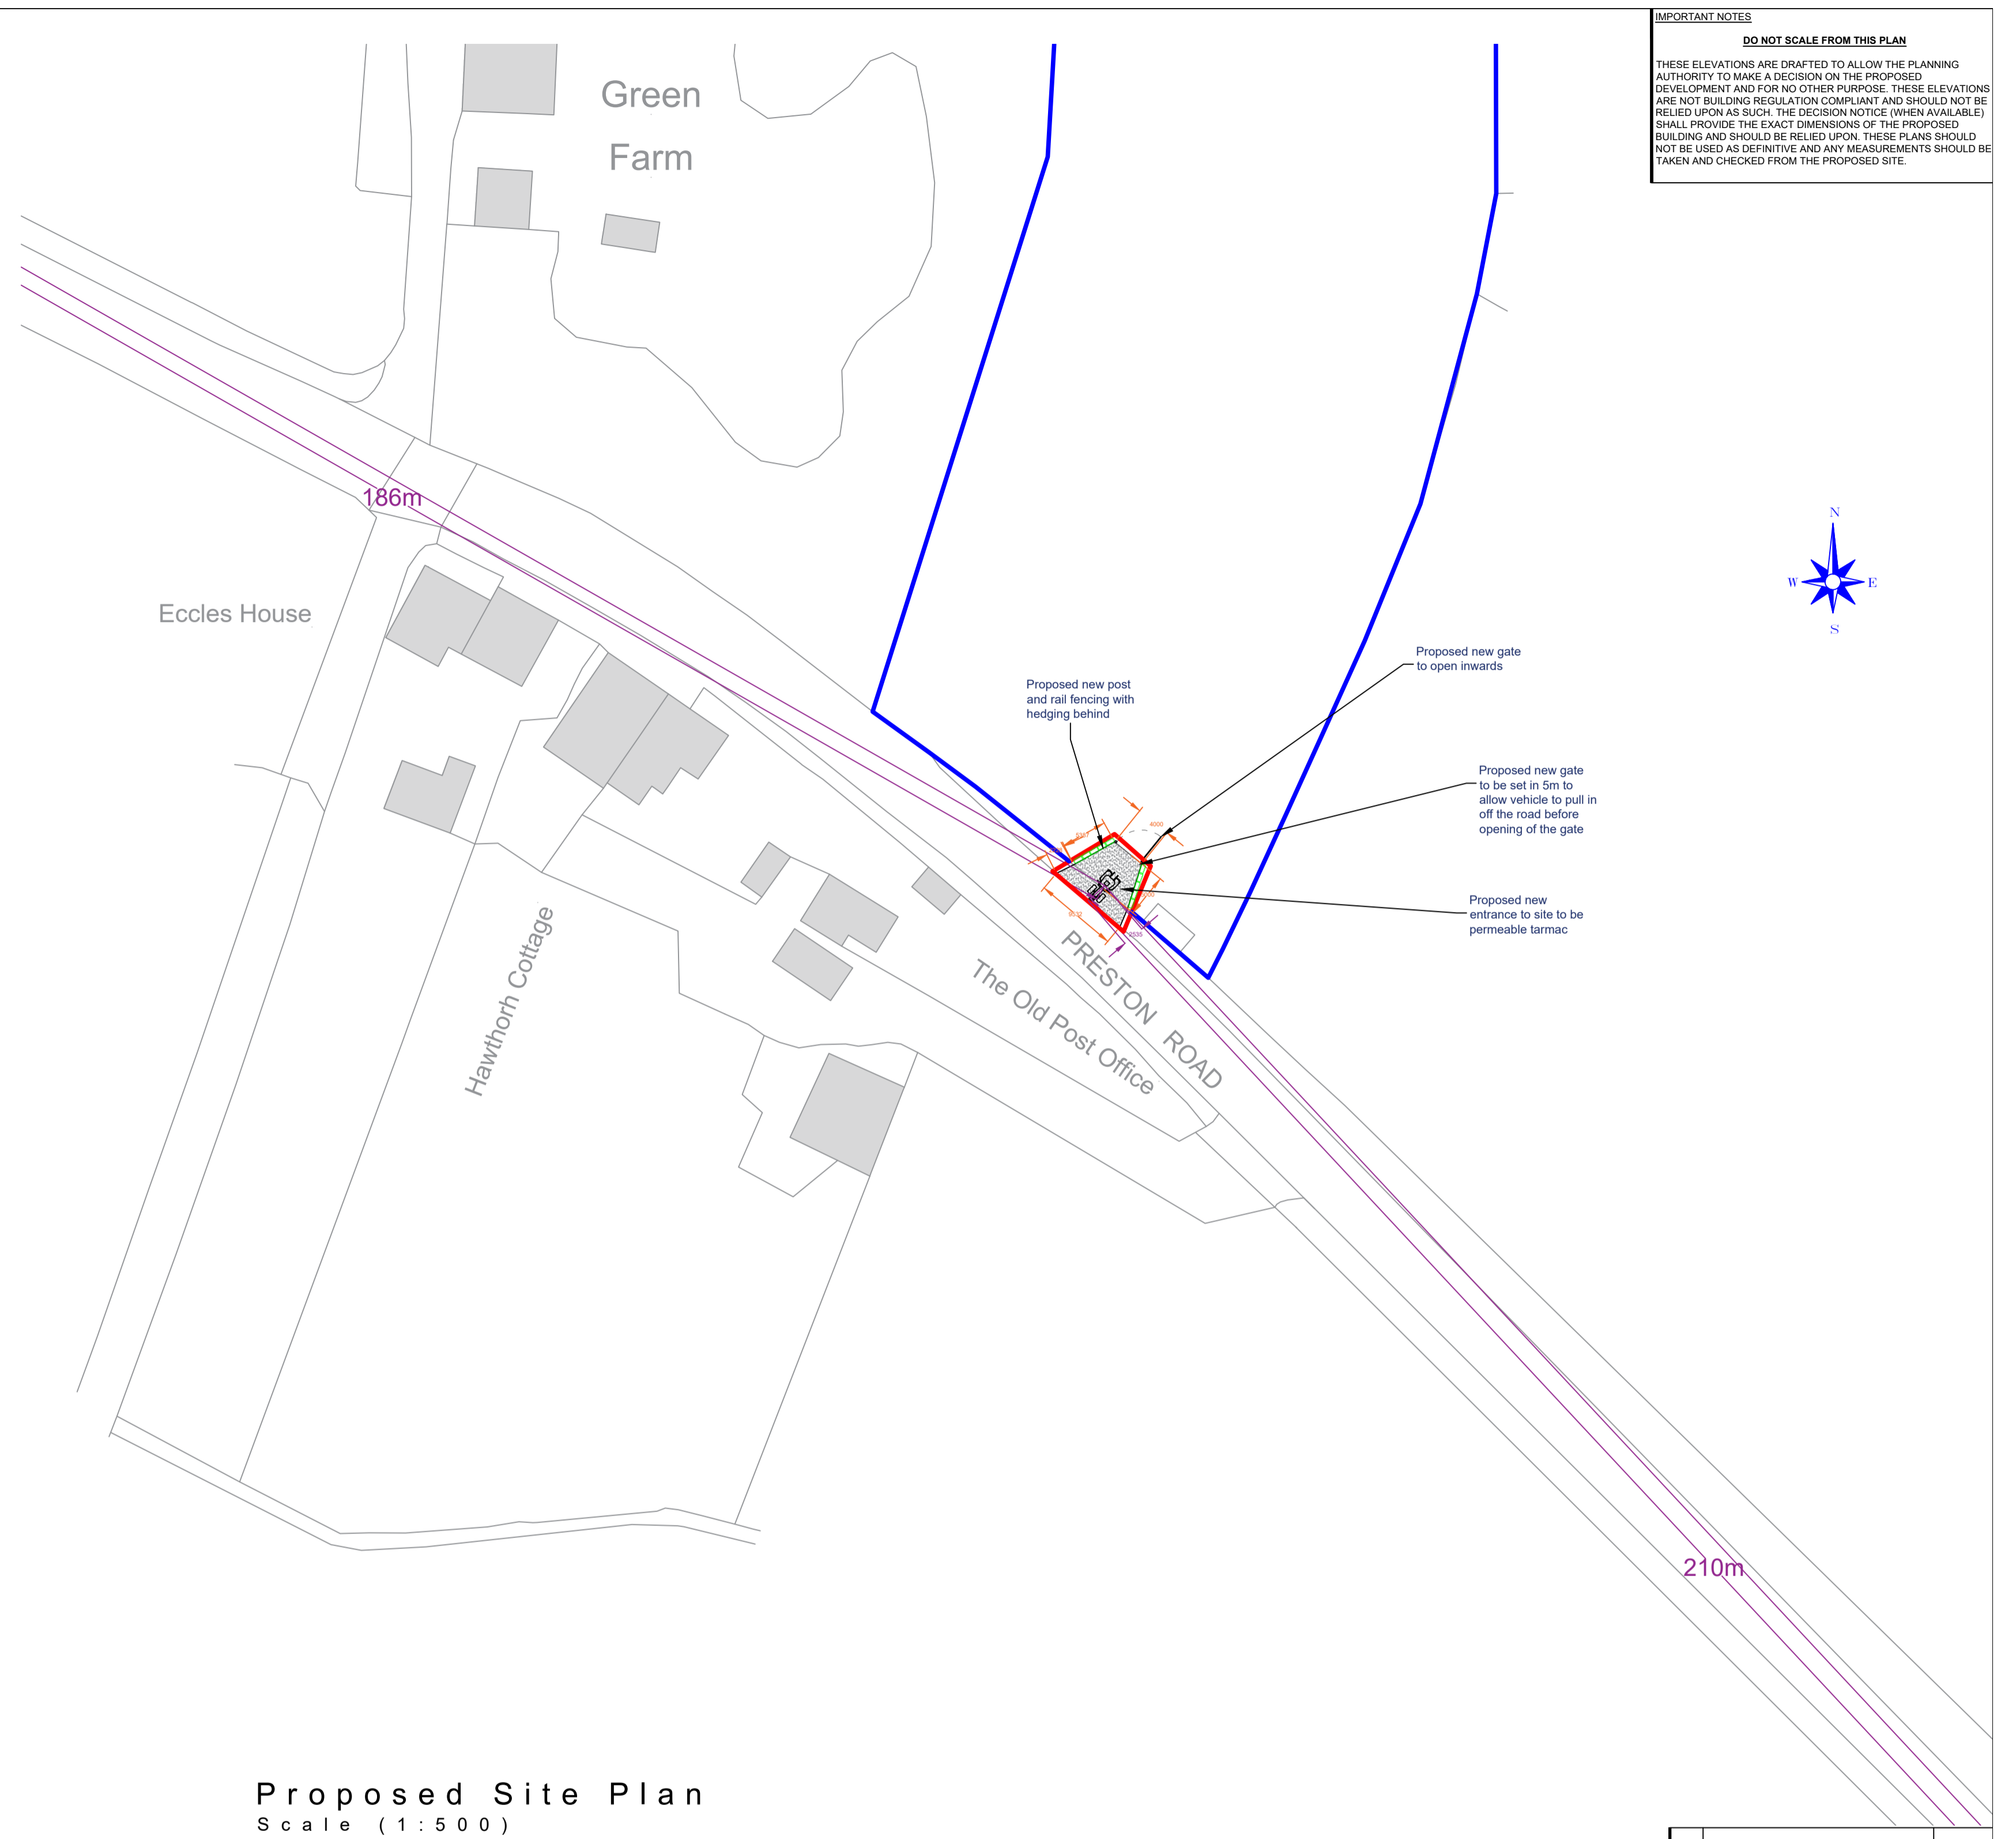

Proposed Site Plan
 Scale (1:500)

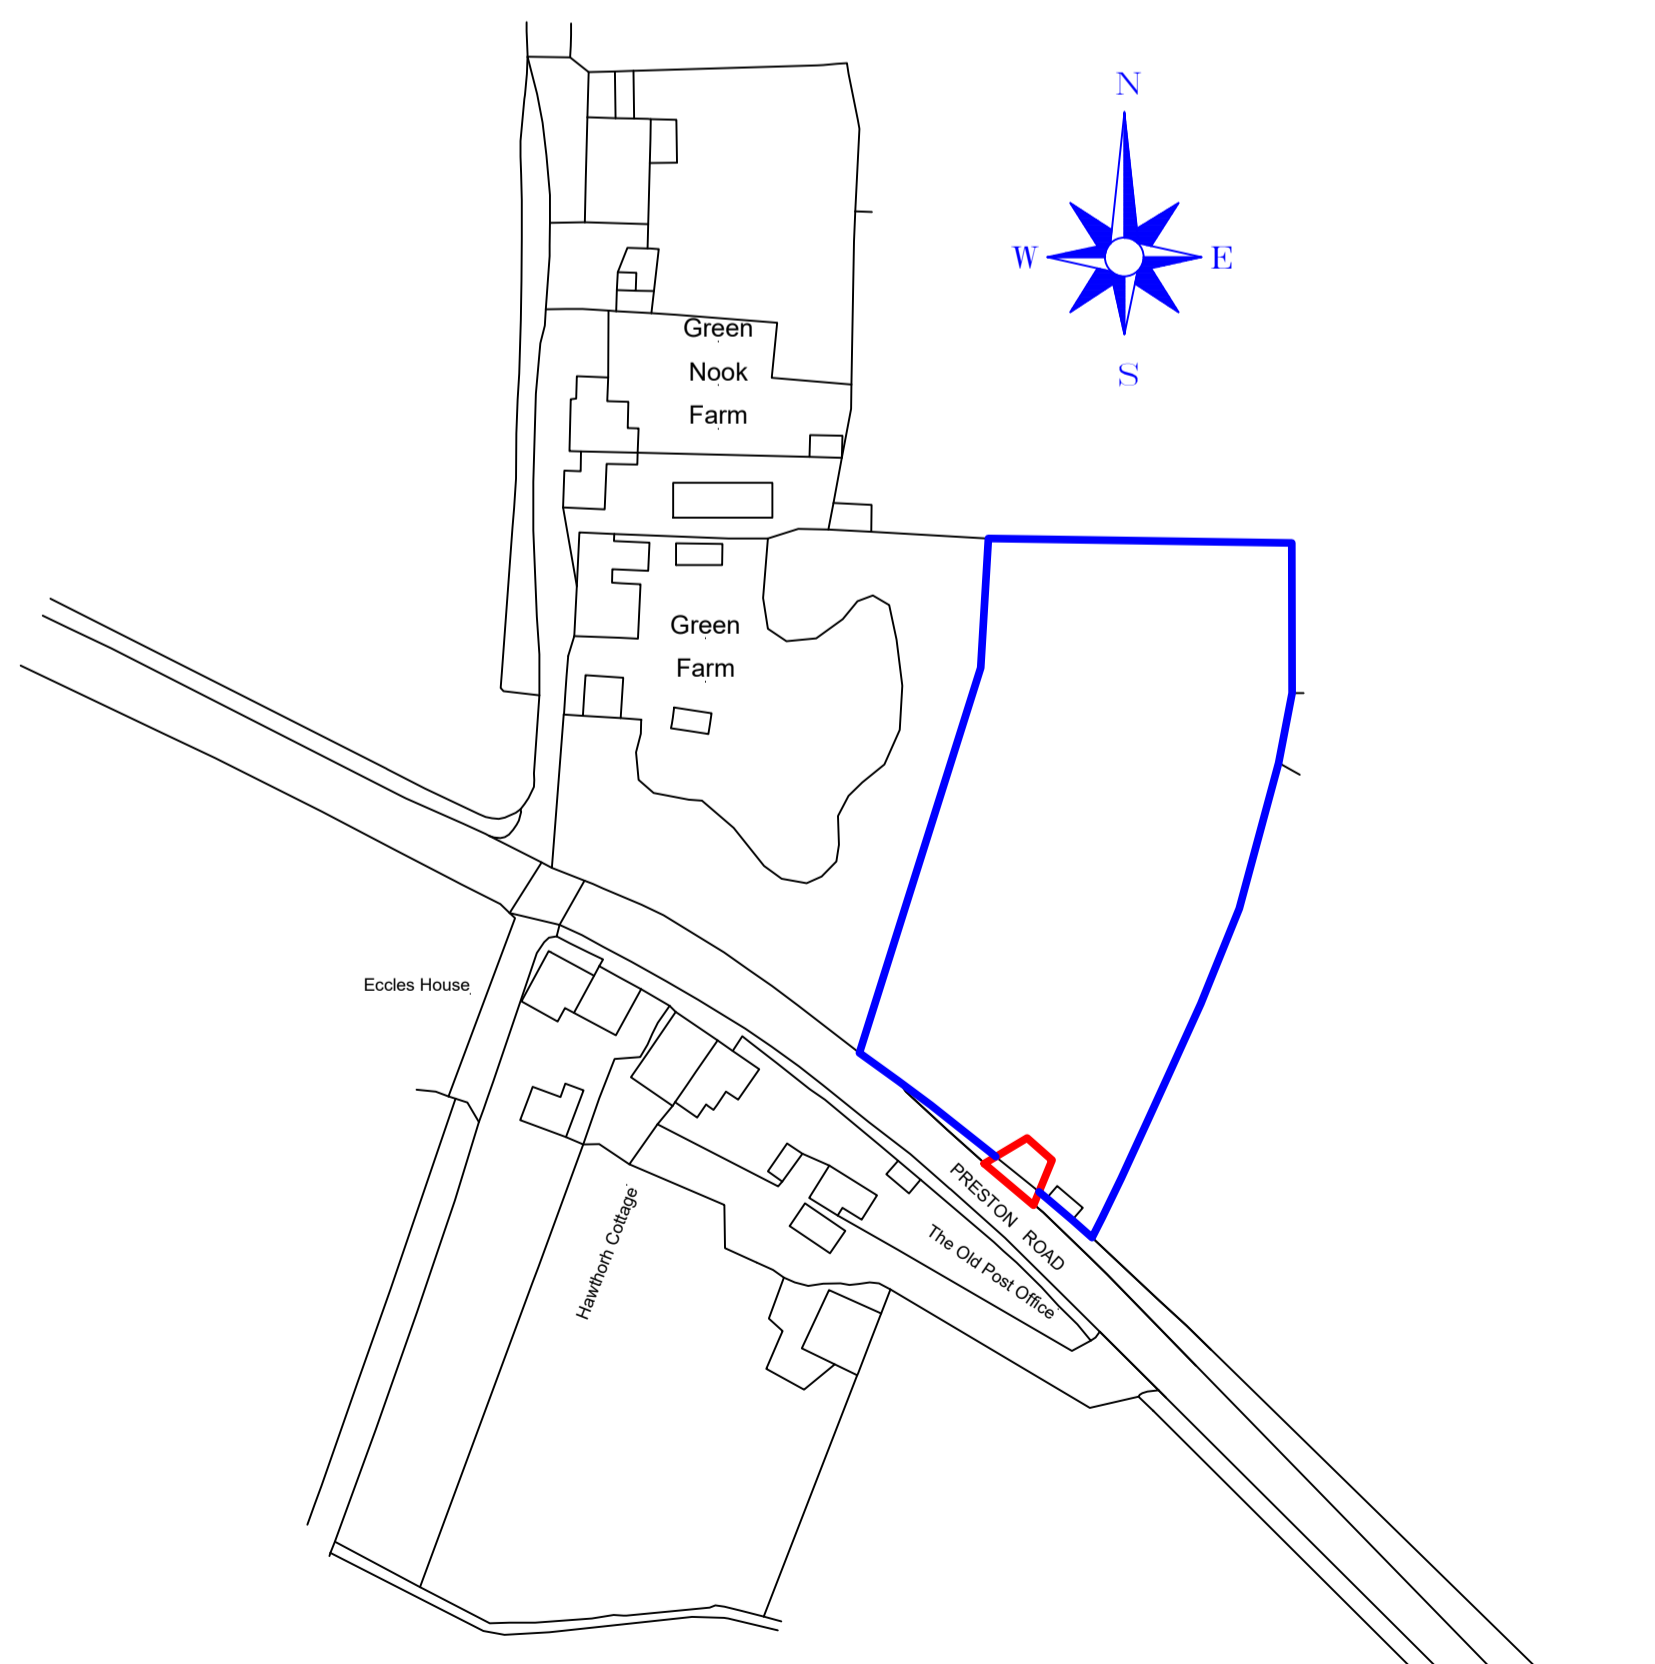

Location Plan
 Scale (1:1250)



Revision	Date
 MacMarshalls Ltd. 112-116 Chorley New Road, Bolton, BL1 4DW info@macmarshalls.co.uk Tel: 01204 555660 www.macmarshalls.co.uk	
Proposed Amended Access Gate	
Site Location: Hodgkinson Farm, Inskip, PR4 0TT	
Drawing Status: Proposed Plans	
Date: 26/01/2024	Drawn by: JHolden
Scale: As Stated @ A1	Rev: C68-5
Client: Mr Livesey	