




REAR GARDEN

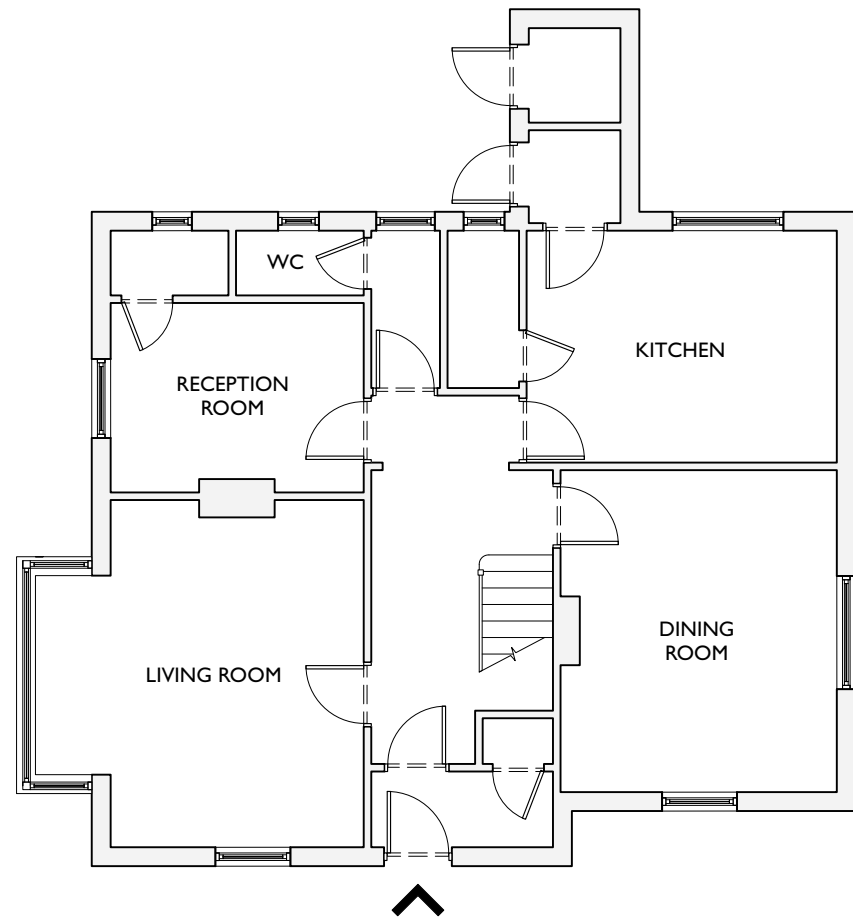


00 - Existing ground floor plan  
1:100@A3

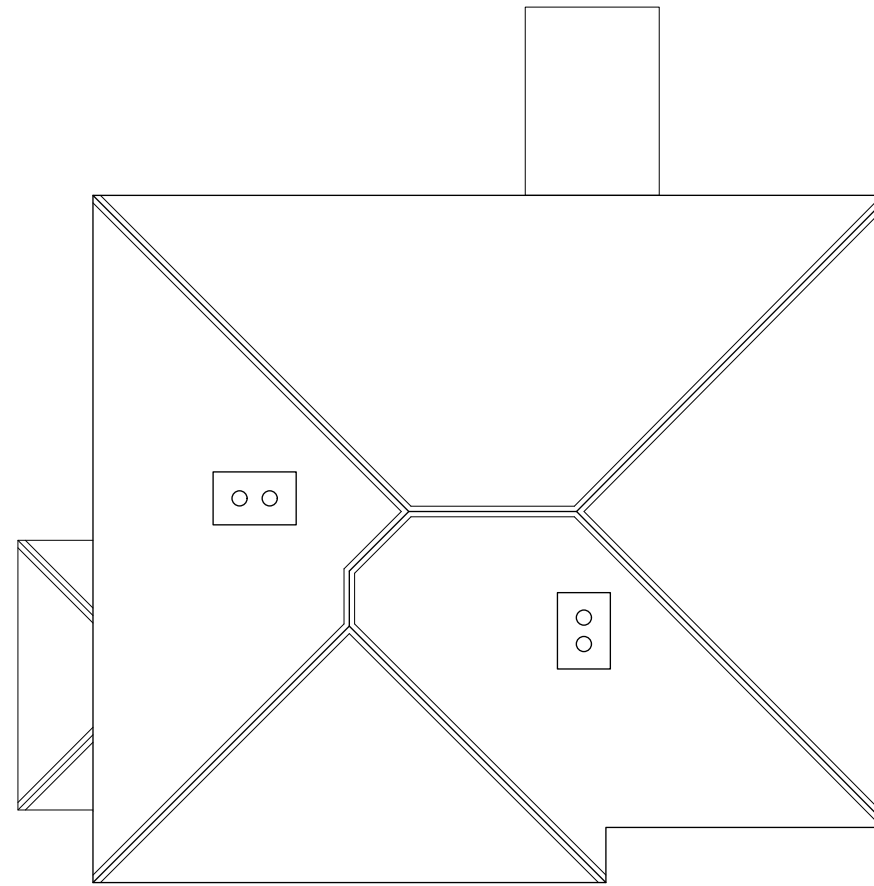

01 - Existing roof plan  
1:100@A3

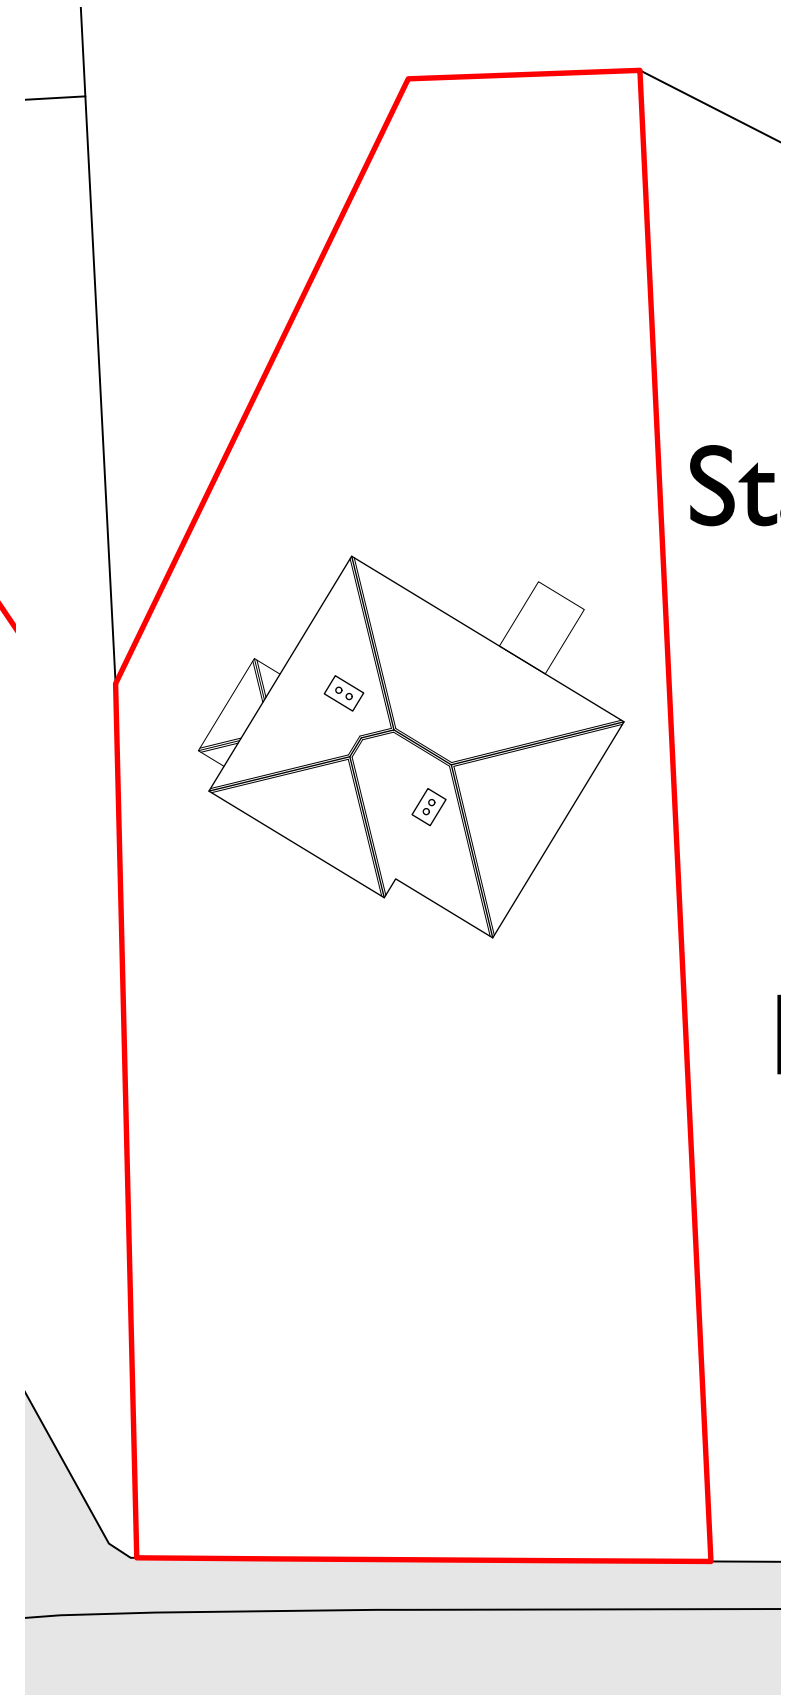

02 - Existing Block Plan  
1:250@A3

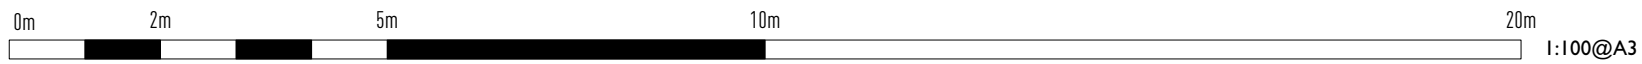

Revisions	Notes

Information contained within this drawing is the sole copyright of Dominic Lamb Architects Ltd. and is not to be reproduced without express permission. No implied license exists. This drawing is not to be used for land transfer or valuation purposes. All dimensions & levels are to be checked on site by the contractor. Issued for purposes indicated only. Drawing errors and omissions are to be reported to the architect.

Client  
**Mr and Mrs Williams**  
Project  
**6 Hanbury Drive  
Biggin Hill  
TN16 3EN**

Project Number  
**156**

Drawing Title  
**General Arrangement Plans  
Existing**

 <small>294 Ladbroke Road, London W10 0AD 0207 0434343 dom@domlamb.co.uk domlamb.co.uk</small>		Status	Drawn	Checked
		Planning	DL	DL
Scale	Date		Date	
1:100@A3	Jan 2024		Jan 2024	
Drawing Number	Revision		Revision	
156-EX-GA00				

156-EX-GA00