





Rear Elevation

Brickwork to match existing

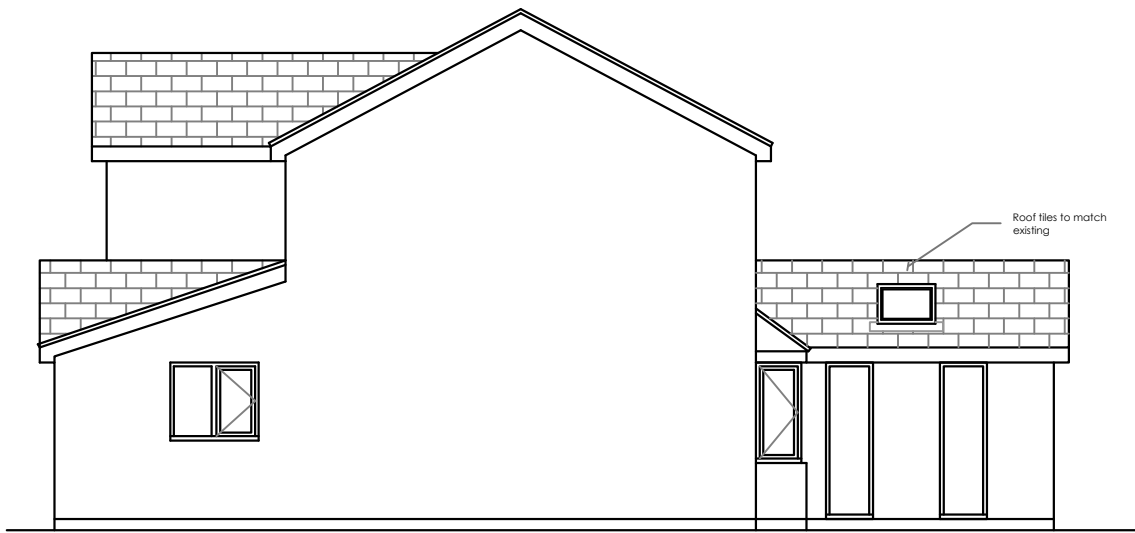


Side Elevation


Roof tiles to match existing

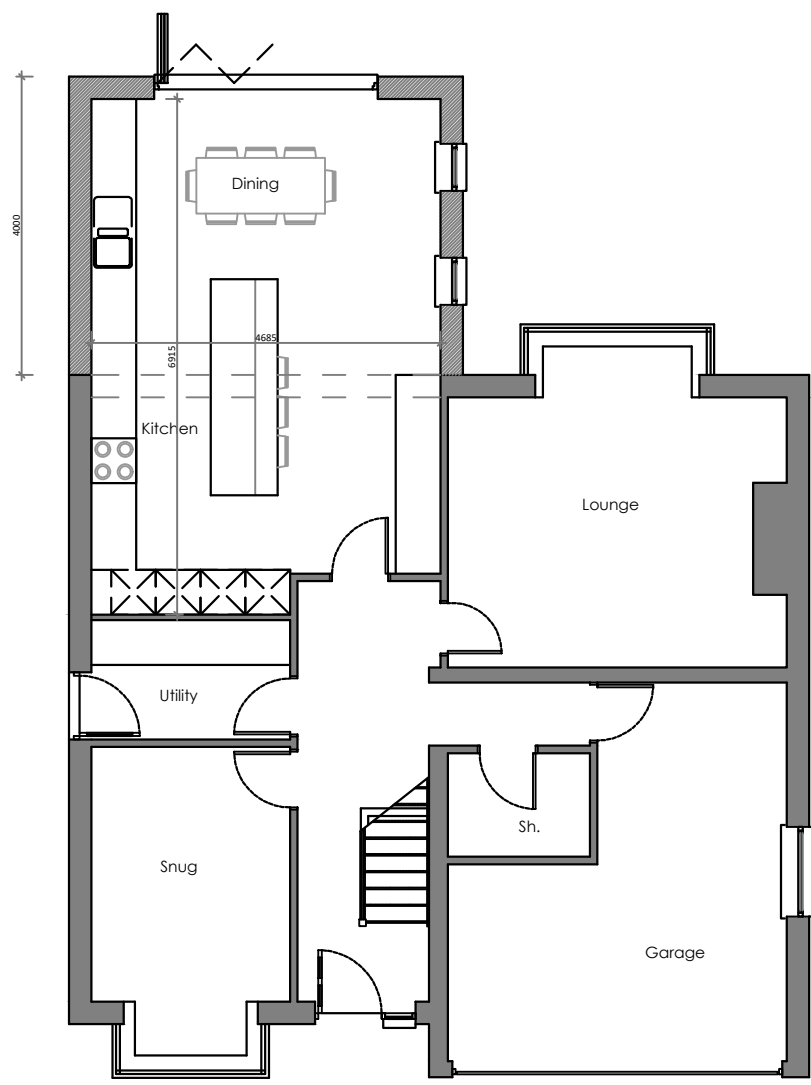


Ground Floor

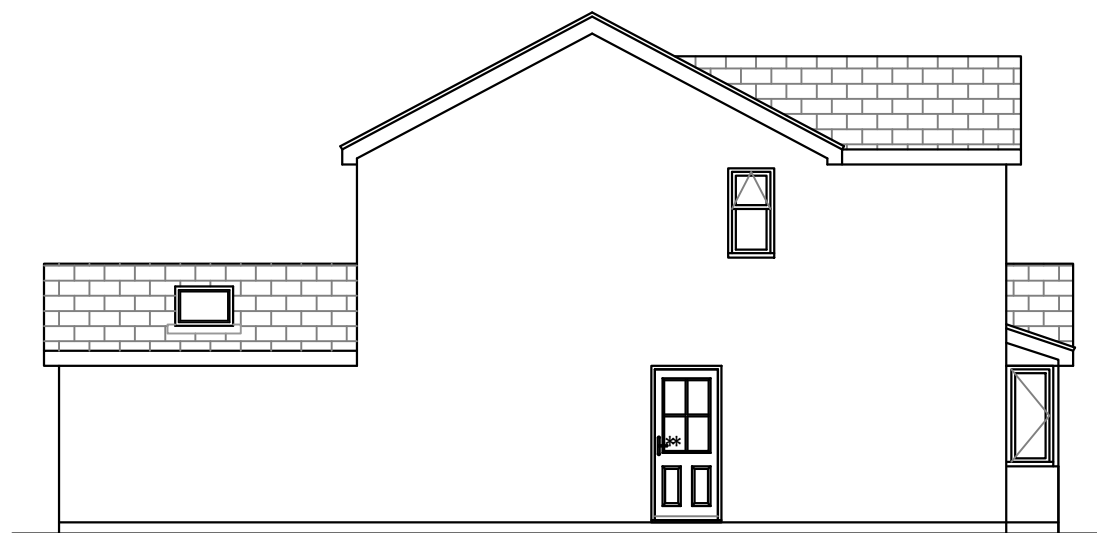

Side Elevation

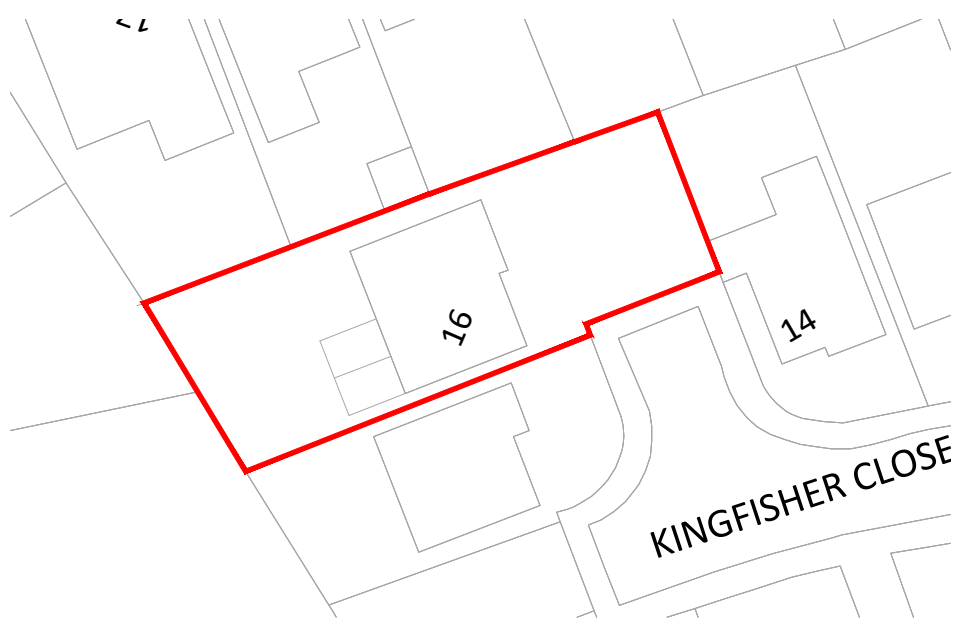

Block Plan 1:500

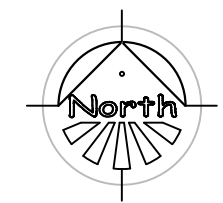

Planning drawings only - Not to be used for construction purposes.

Client
Project 16 Kingfisher Close
Title Proposed Elevations & Plan

Scale 1:100 @ A3	Date
Drawn AC	Checked
Drawing No.	Rev.



ARCHITECTURAL SERVICES FOR DOMESTIC
EXTENSIONS, ALTERATIONS AND NEW BUILDS

01924 663241 / 07837 804088
andy@spacium.co.uk
www.spacium.co.uk