




Architectural Design
& Draughting Services
Tel: 01904 762691
Mobile: 07913 286205
Email: info@addsyork.co.uk
Web: www.addsyork.co.uk


All Dimensions in millimetres
unless otherwise stated

This drawing must not be
re-issued, loaned or copied without
the permission of ADDS
Tel: 01904 762691


Drawn By Paul Roberts Date October 2023

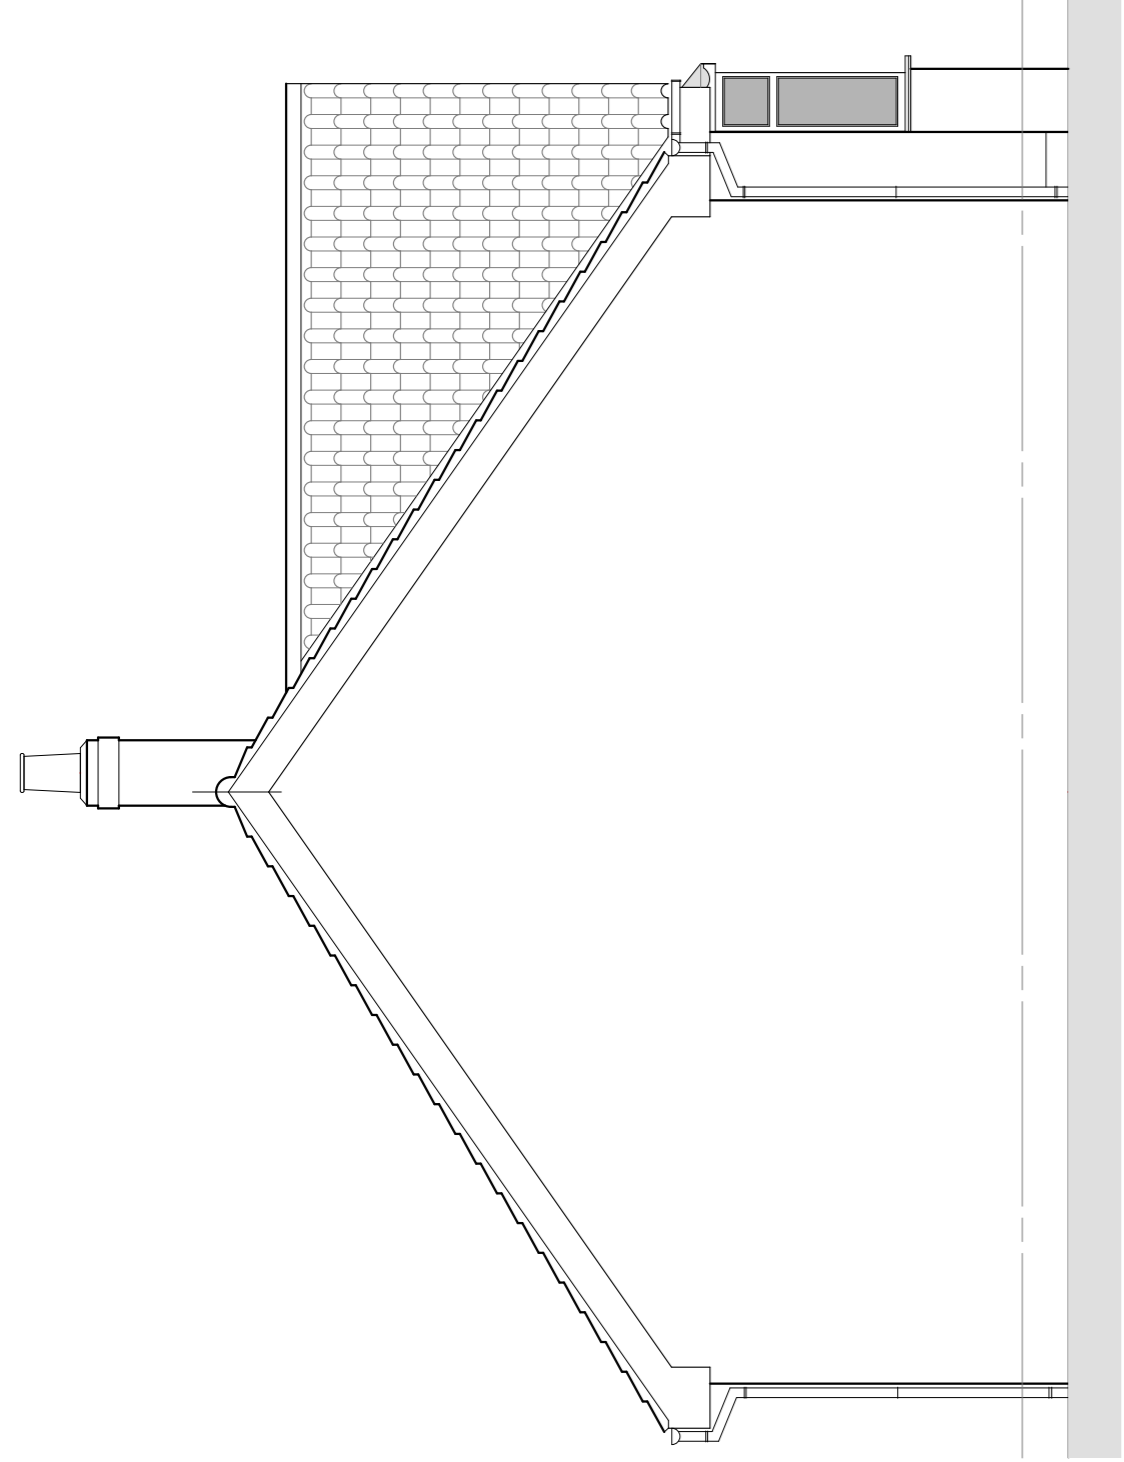


Existing Front Elevation - NE

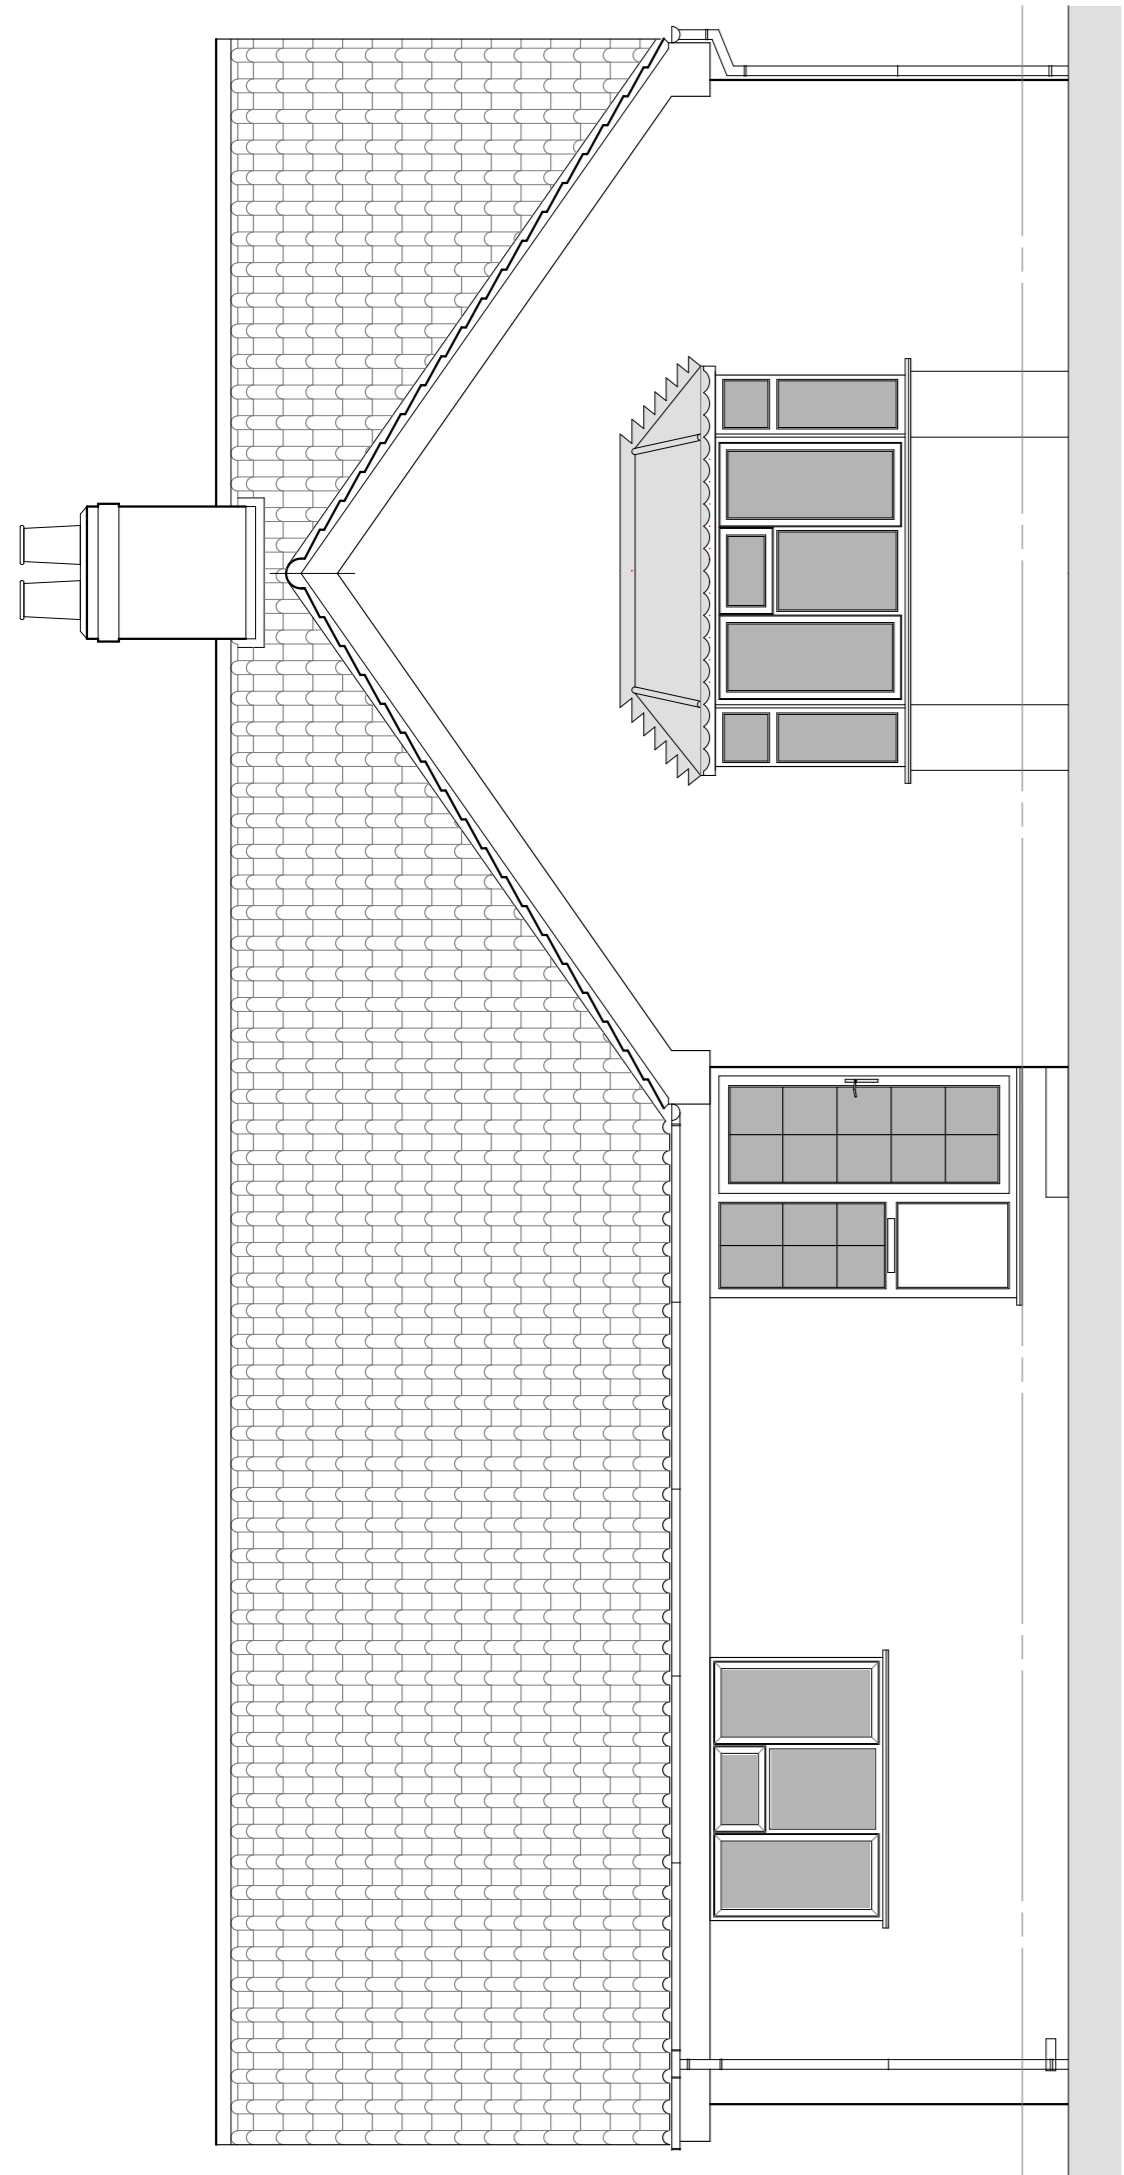


Existing Side Elevation - SE

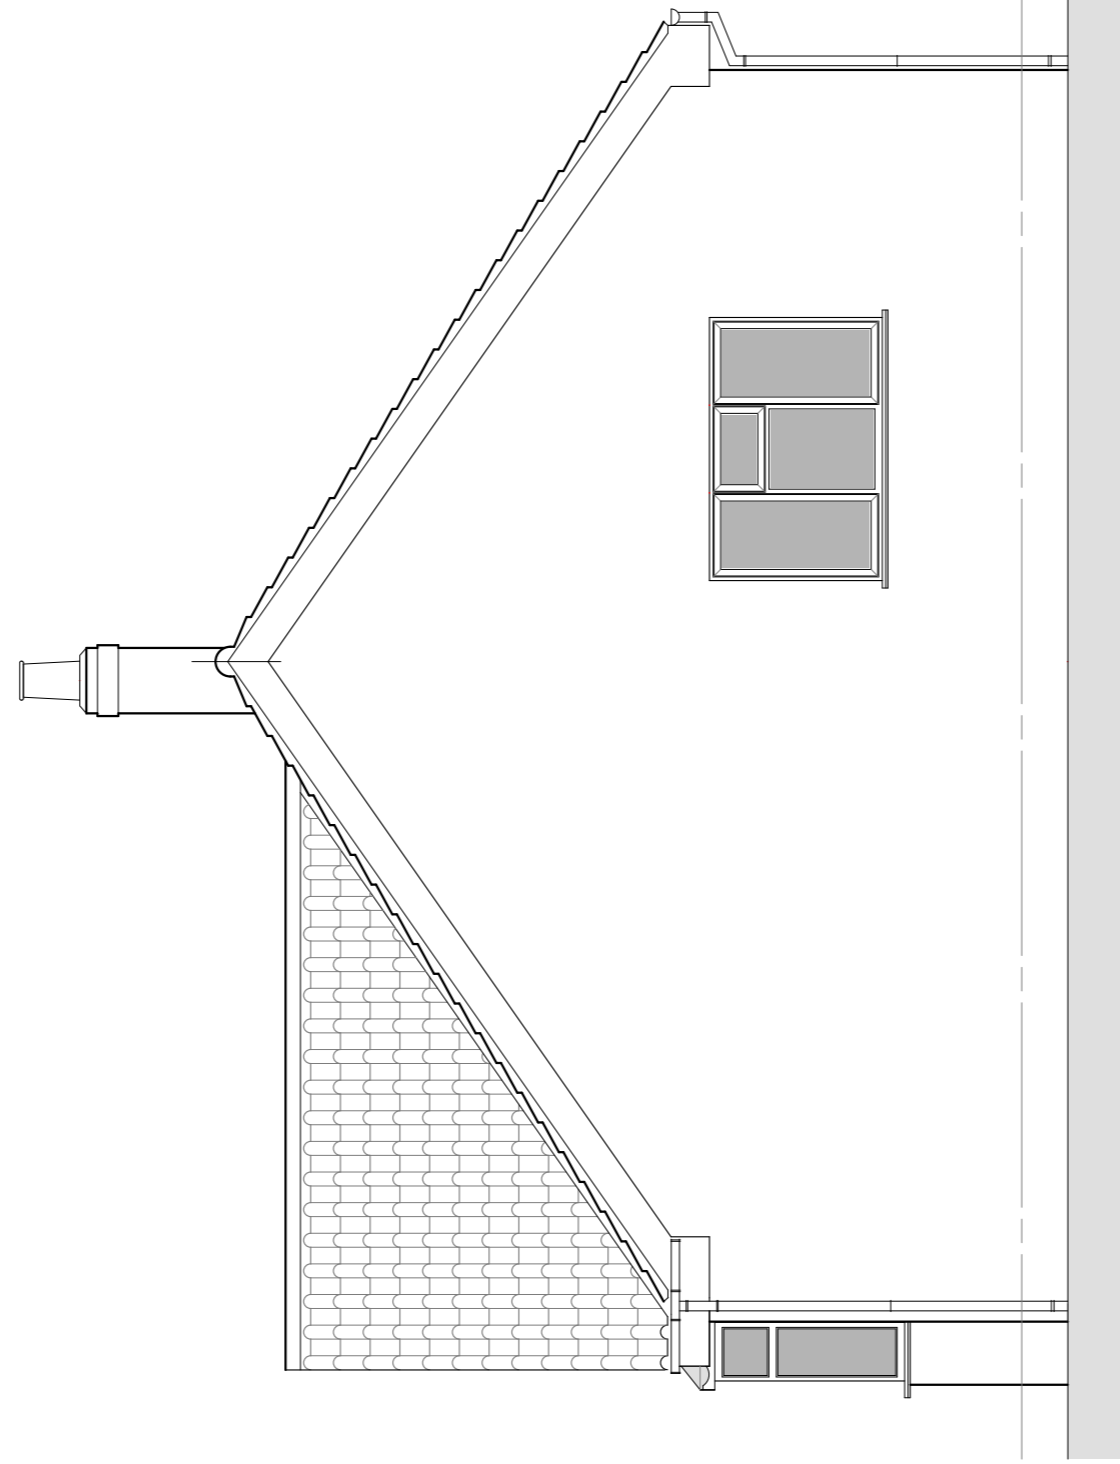

Existing Side Elevation - NW

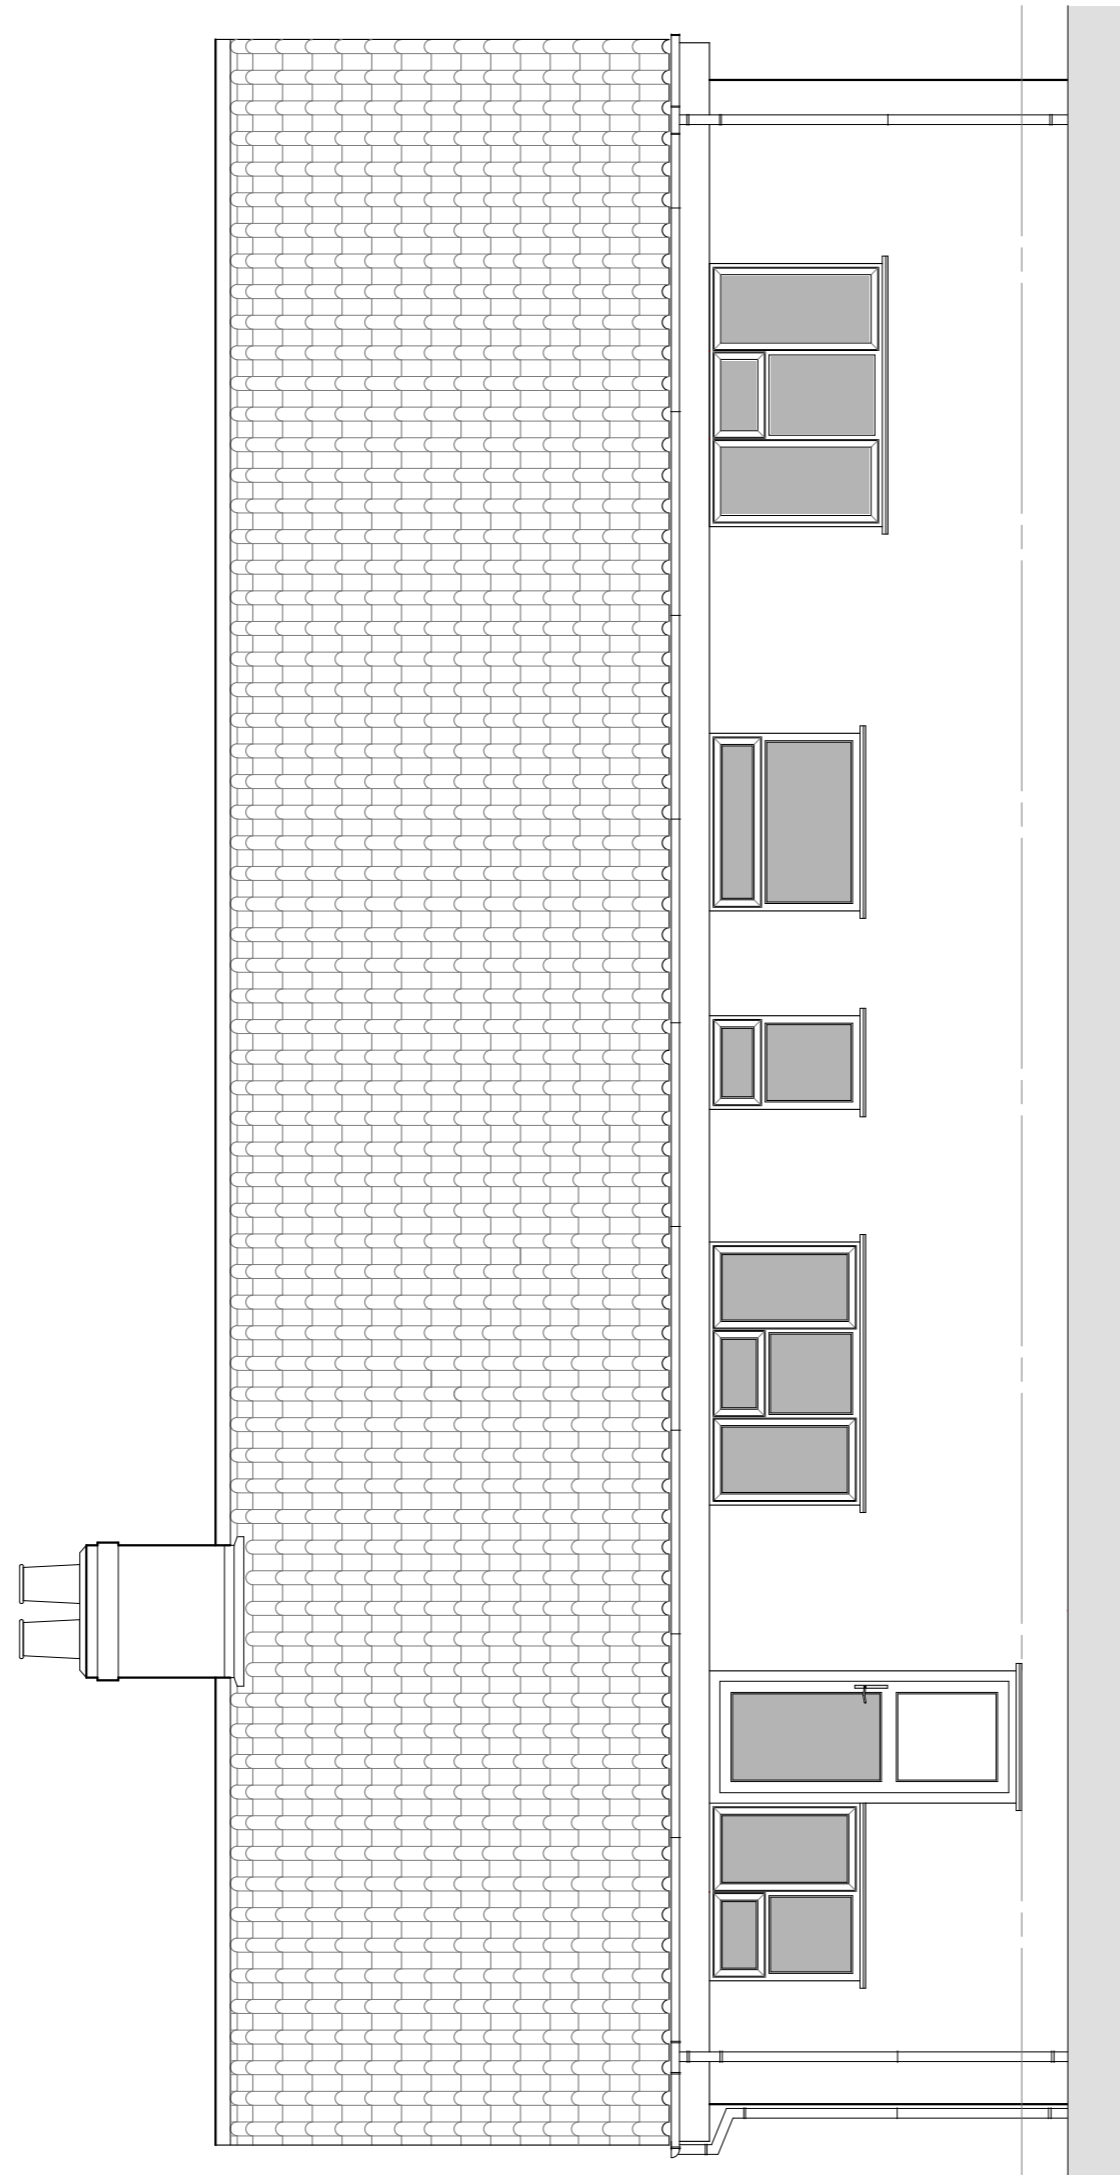


Existing Rear Elevation - SW

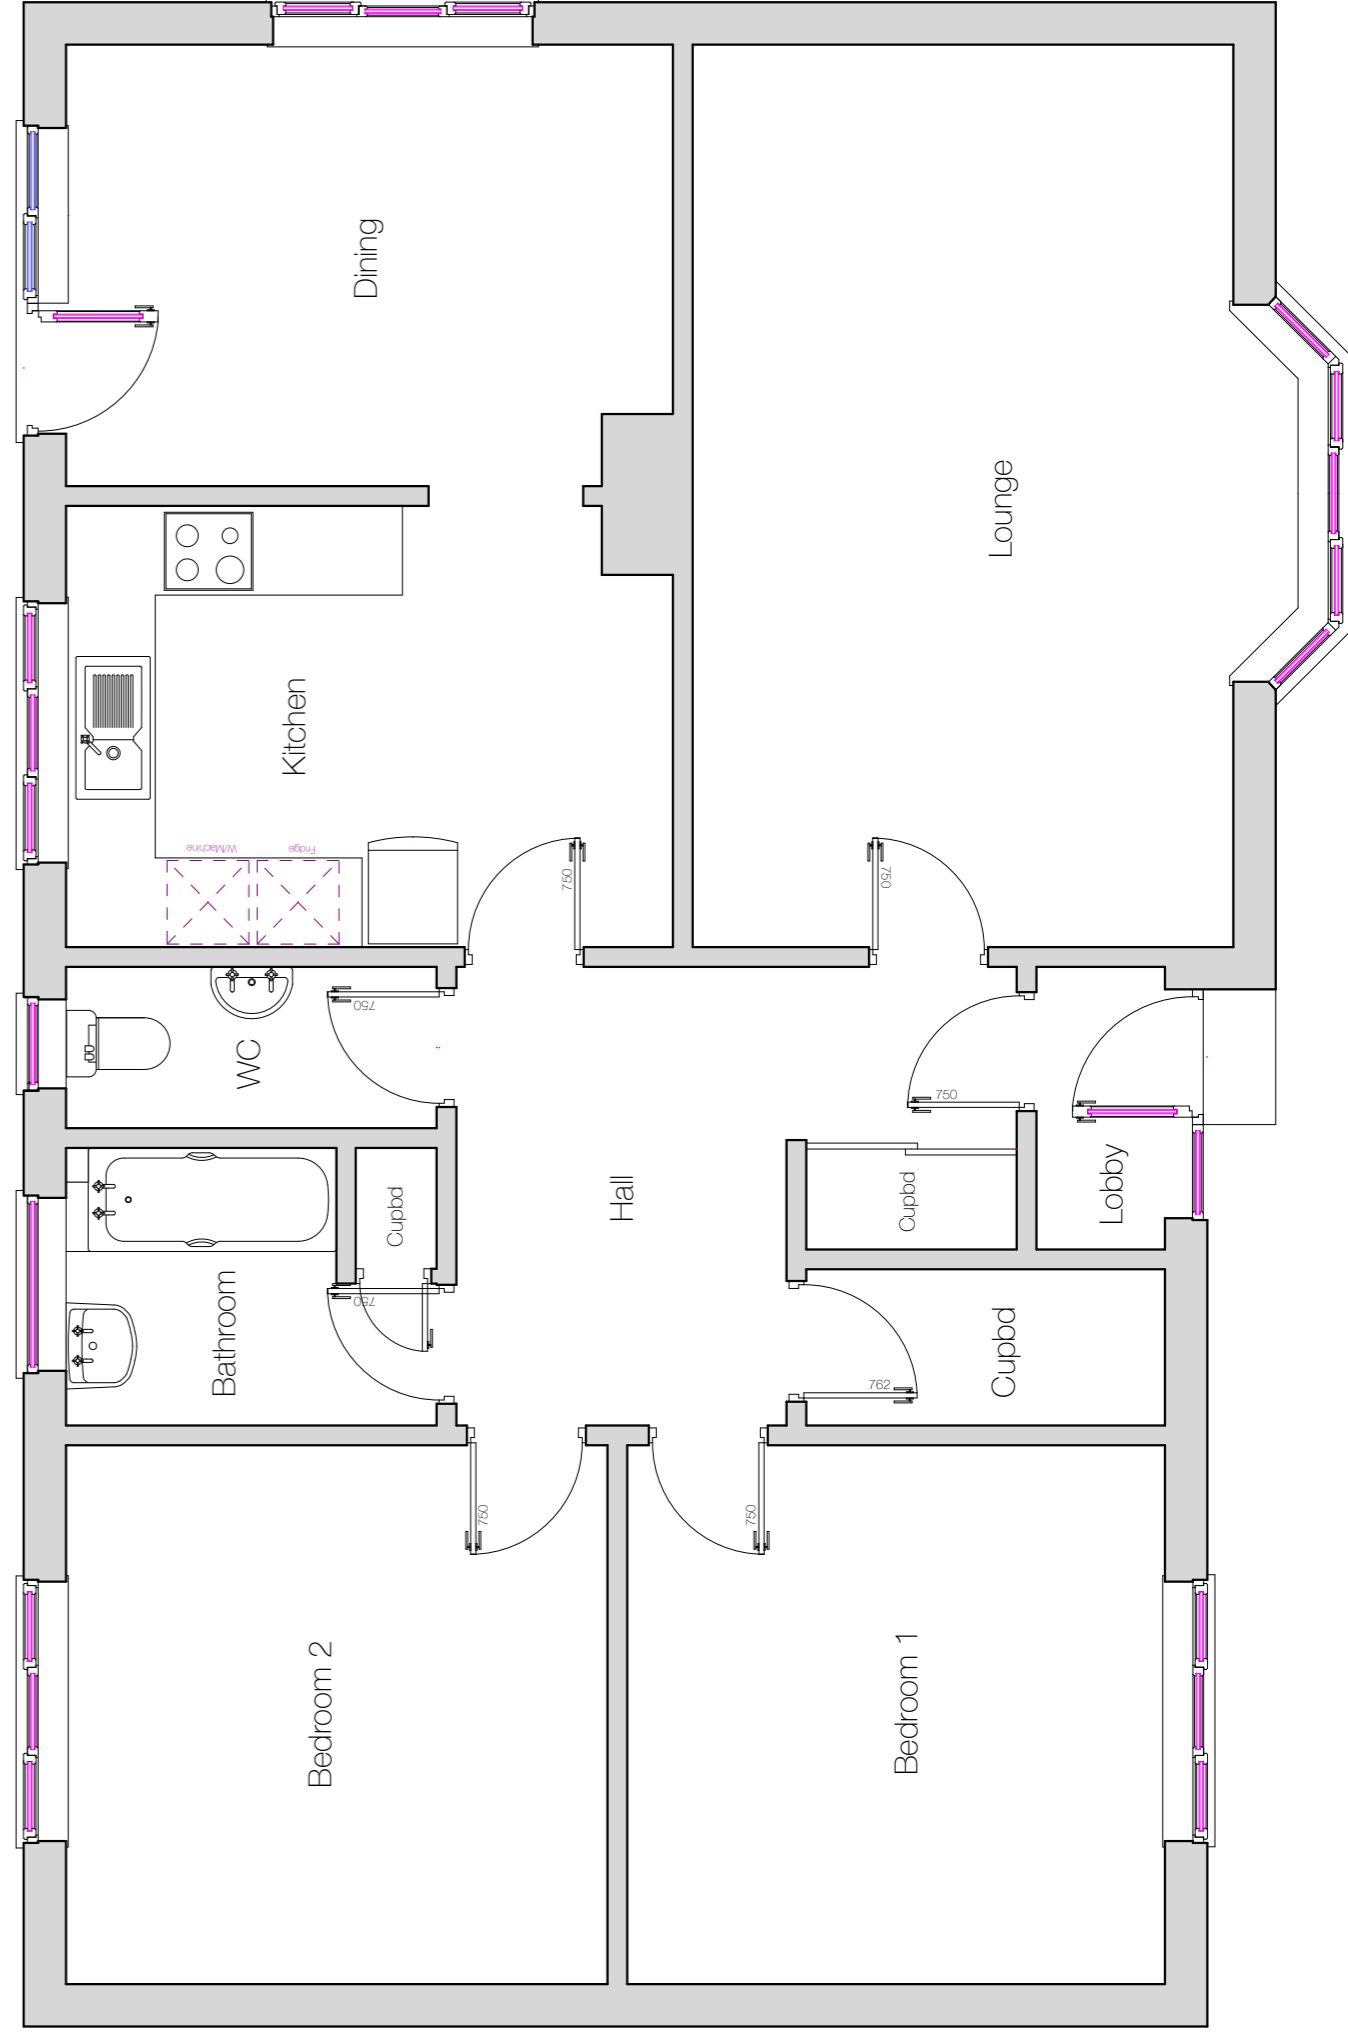

0m 1m 2m 3m 4m 5m
Scale 1:50

Existing Ground Floor Plan

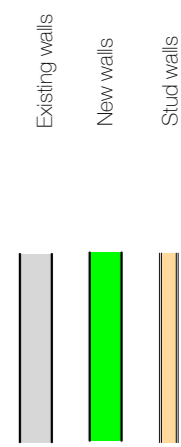

This drawing is for Planning Application purpose only

Existing Plan and Elevations
Drawing
Project Phase
Planning

Client
Sally Curry
52 Moor Lane
Strensall
York YO32 5UQ
Project
Loft conversion with dormers to front and
rear, new entrance porch, revised car
parking arrangements to front of house
and new vehicle entrance

Rev Date

A1 1:50

Drawing Number

23-137

Sheet 1 of 2 Revision 0