




EXISTING | GROUND FLOOR PLAN 1:50

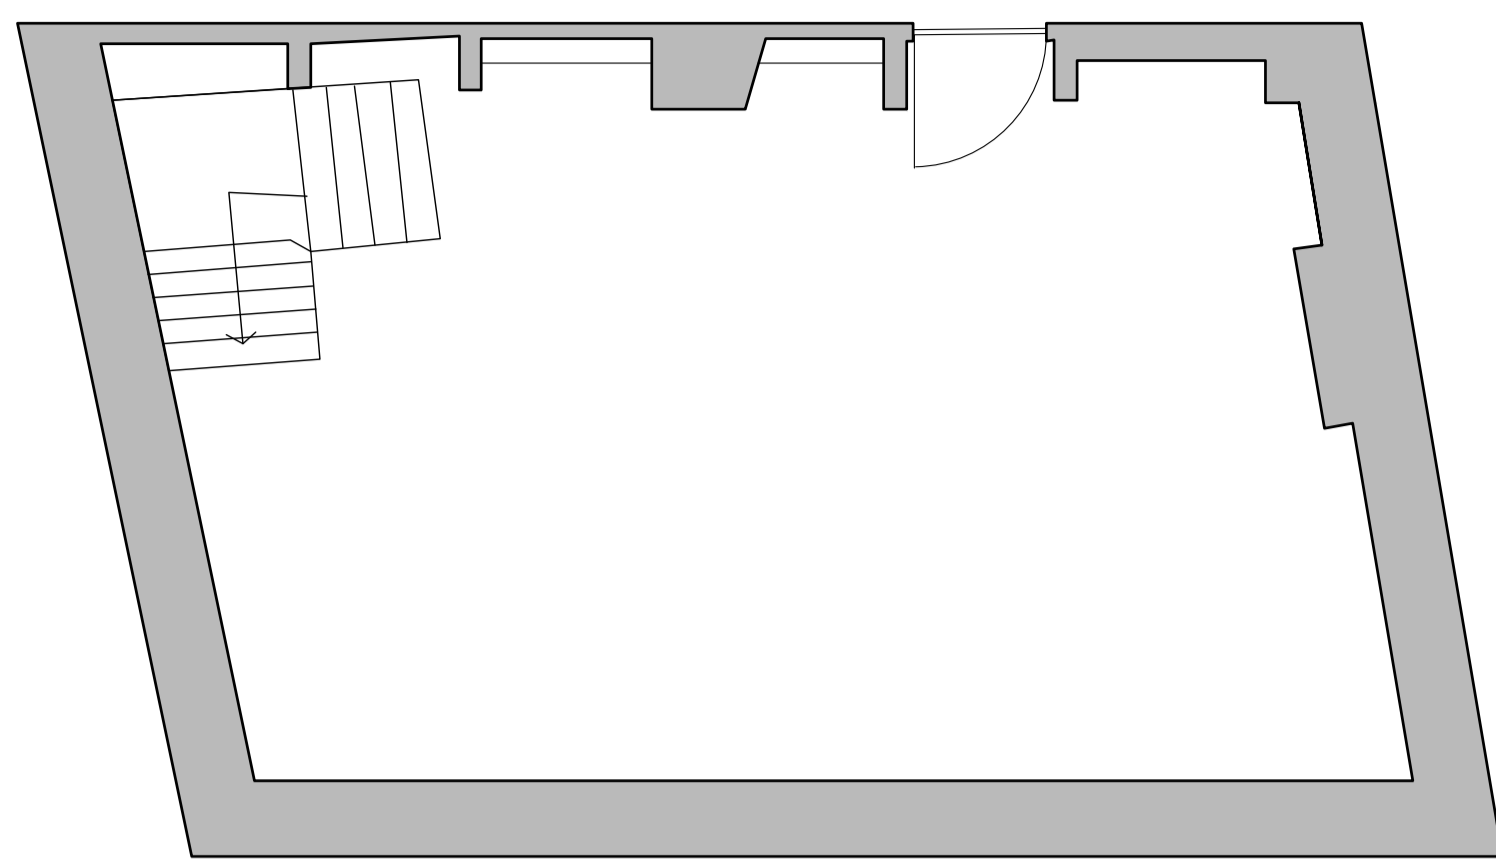


EXISTING | BASEMENT FLOOR PLAN 1:50

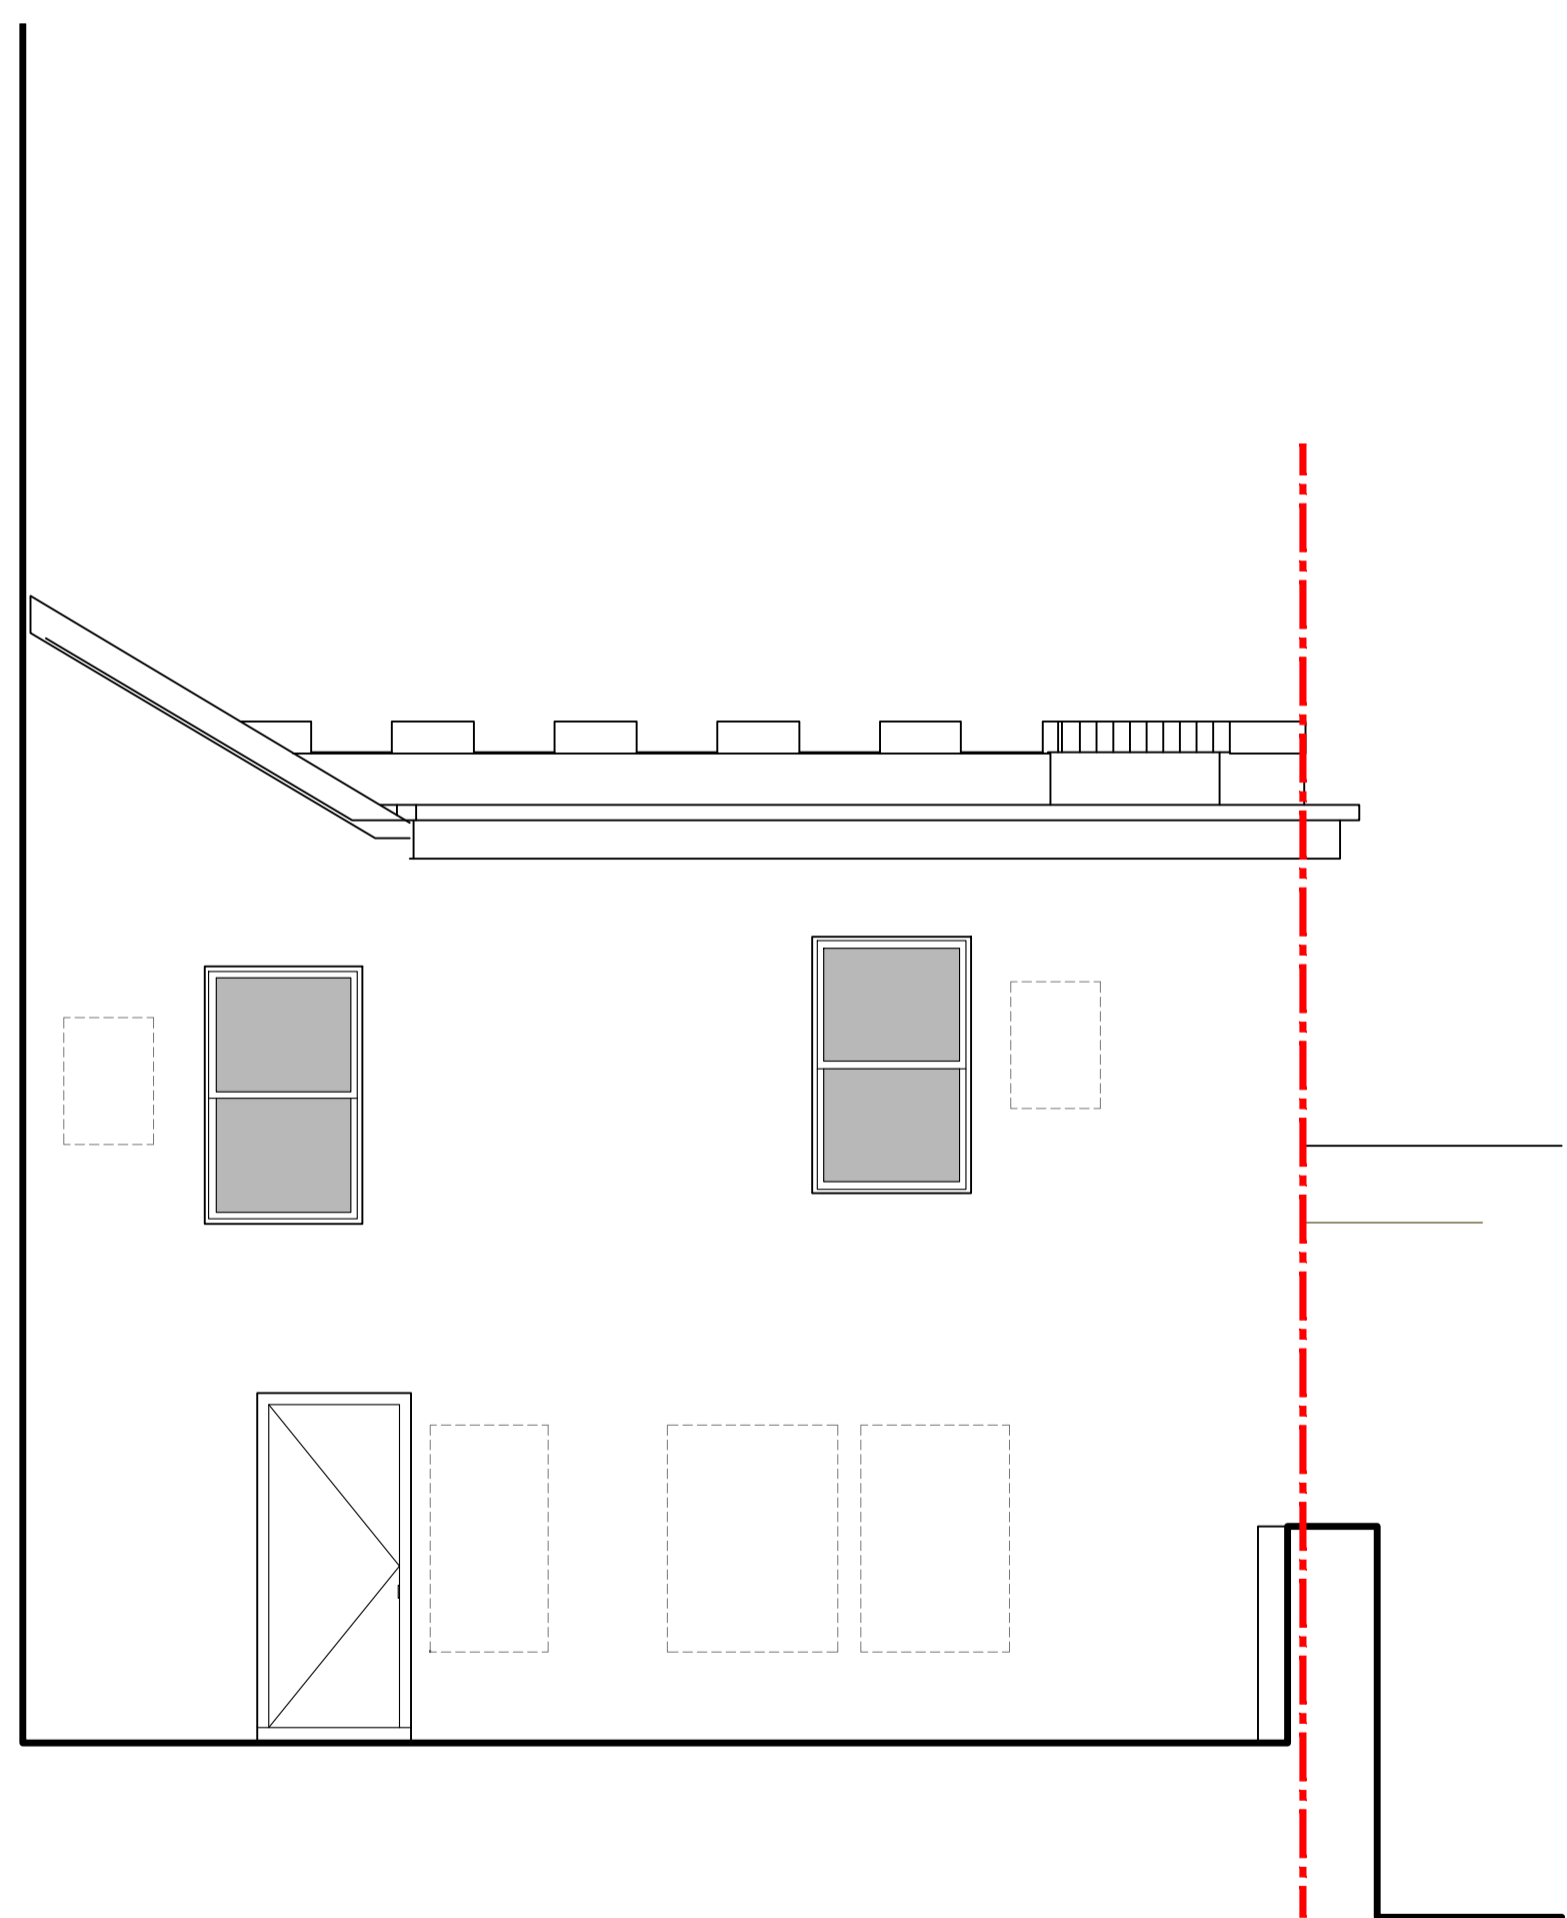

EXISTING | REAR ELEVATION 1:50

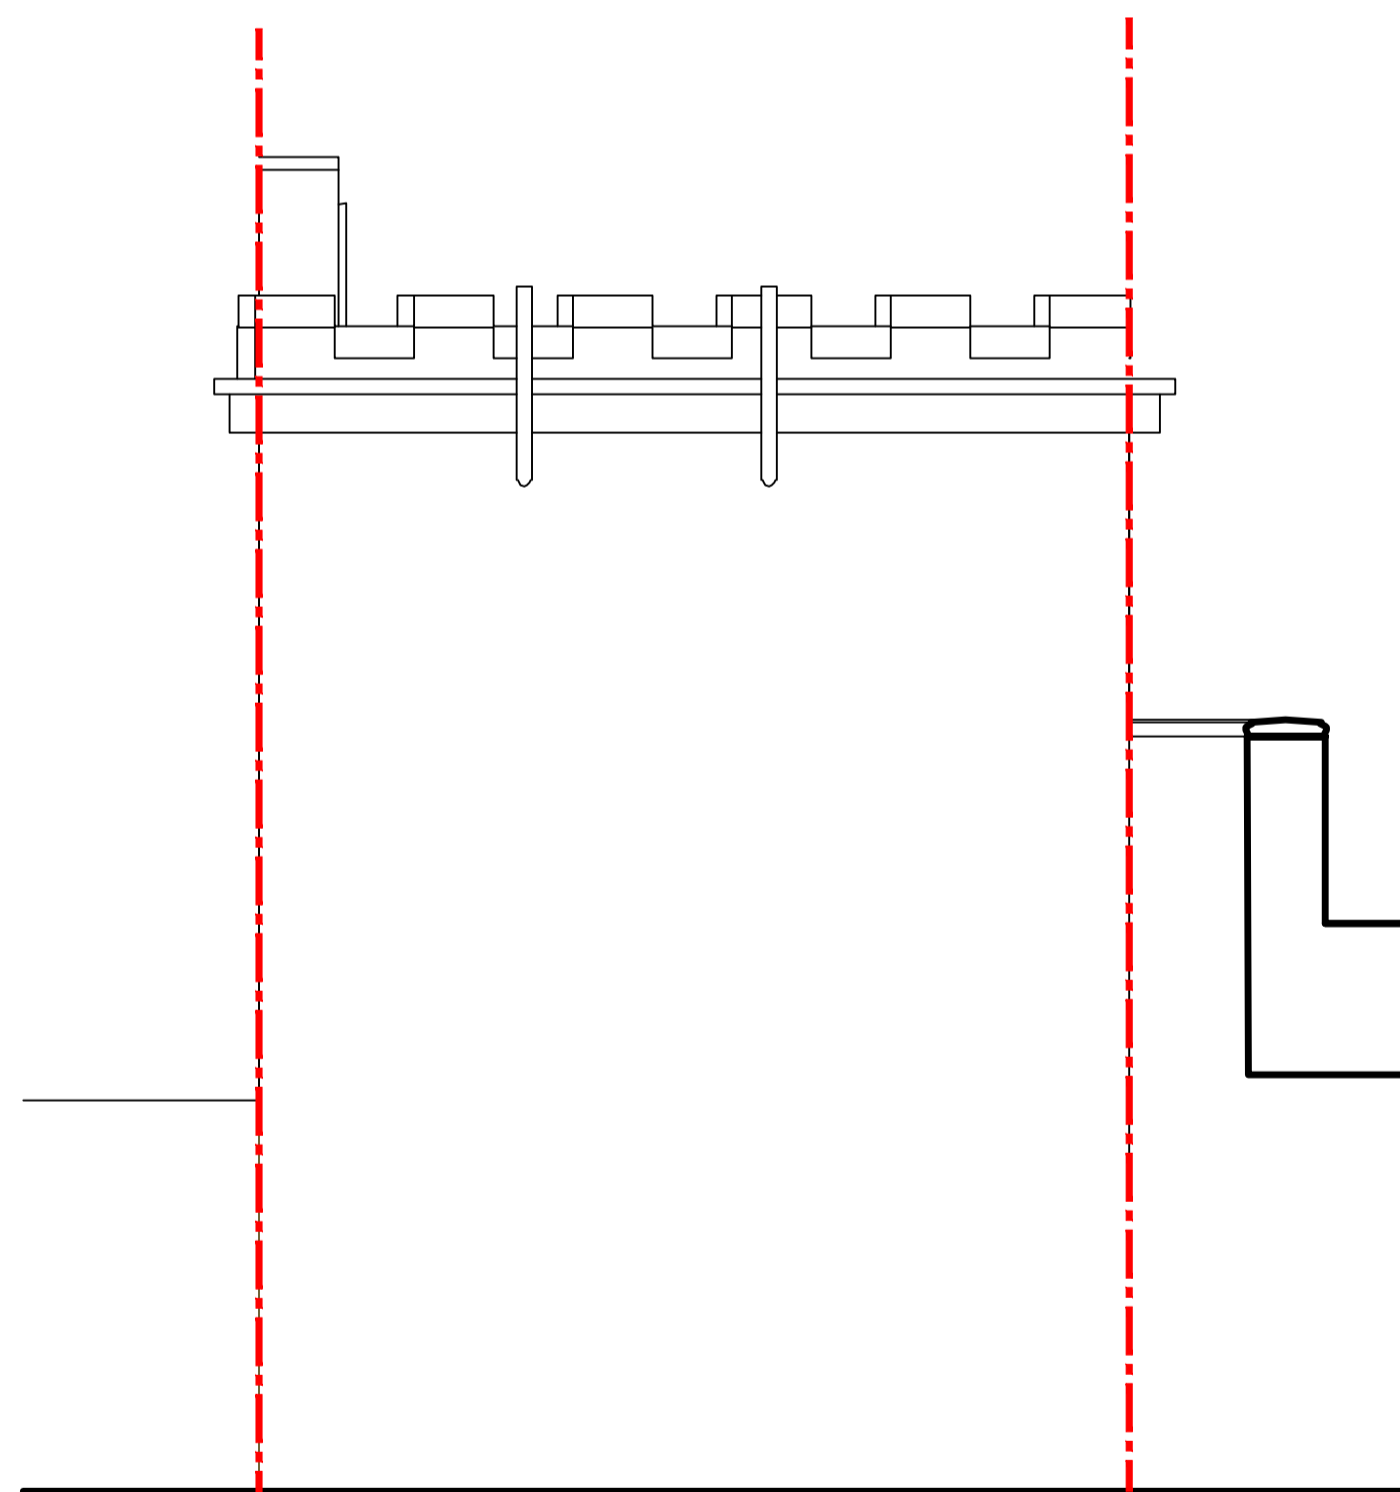

EXISTING | SIDE ELEVATION 1:50

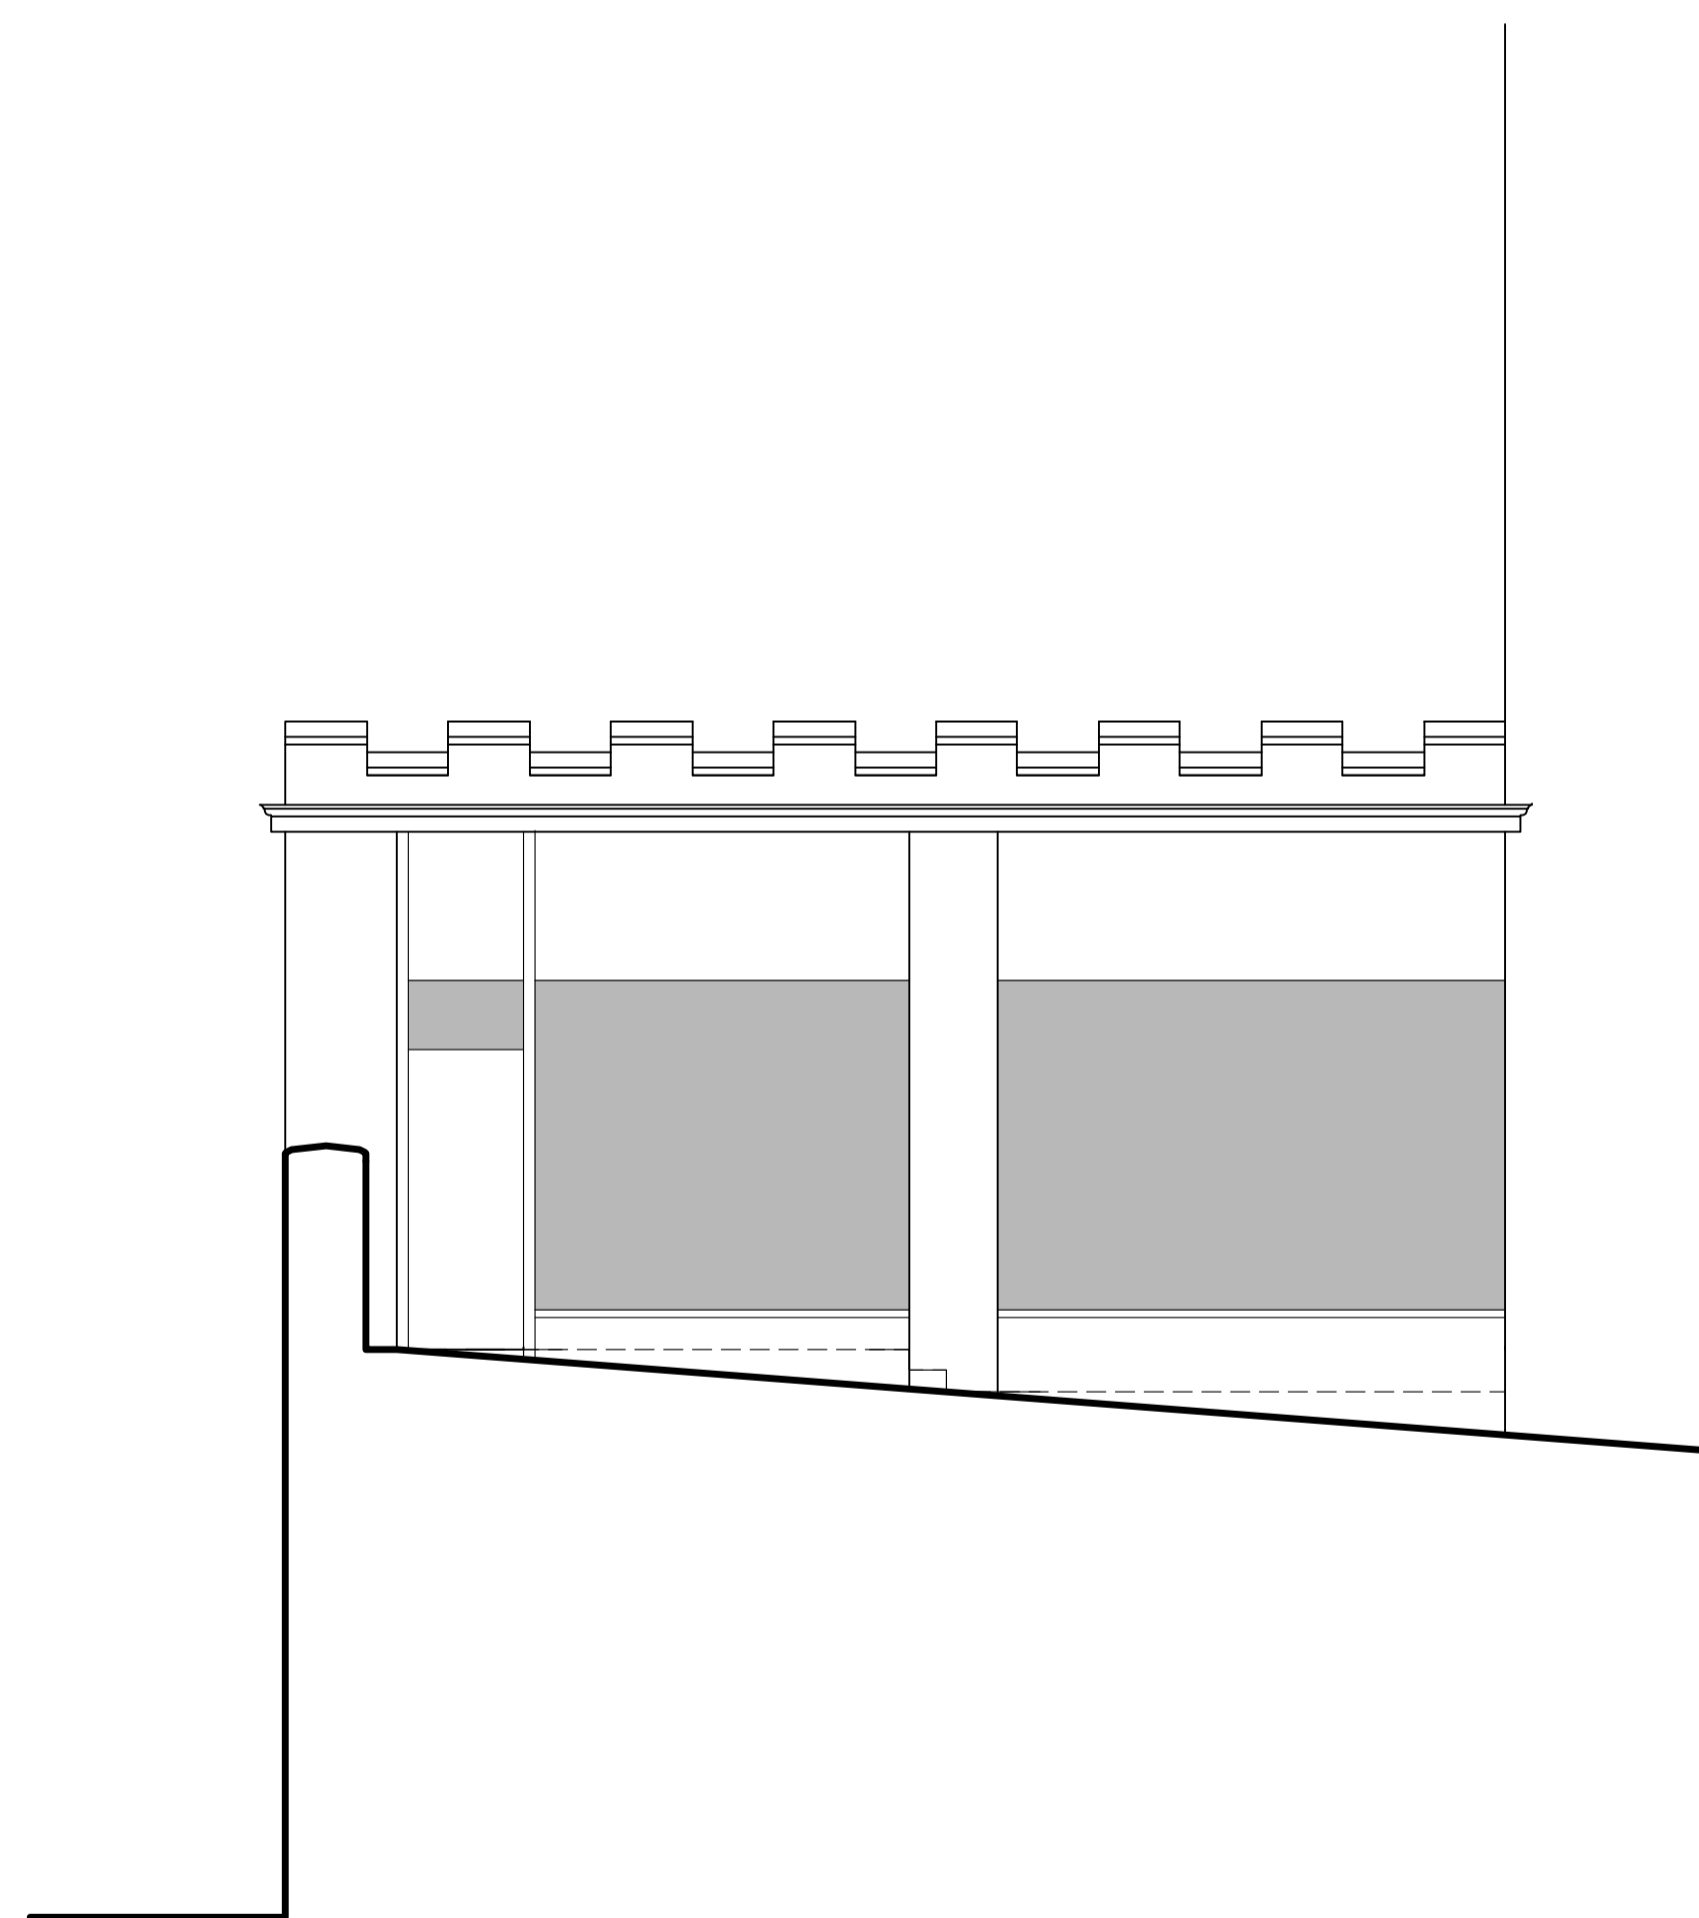

EXISTING | FRONT ELEVATION 1:50

| REV | DATE | BY | AMENDMENT |
|-----|------|----|-----------|
| | | | |

MDA Design
STUDIO Architecture +

65 Redford Avenue, Edinburgh, EH13 0BU
T: 07968 851808 E: edinburgh@mda-studio.co.uk W: www.mda-studio.co.uk

CLIENT
Edwards

PROJECT ADDRESS
36-38 Yeaman Place

DRAWING TITLE
Existing Plans

PROJECT NO. **2321** DRAWING NUMBER **AL(0)02**

SCALE **1:50** PAGE SIZE **A1** DATE **DEC 23**

REVISION **DM** DRAWN BY **DM** CHECKED BY

NOTE : DO NOT SCALE FROM THIS DRAWING
Contractor and his subcontractors are to verify all dimensions and levels on site before preparing shop drawings or manufacture.
The Contractor is to bring to the attention of the Architect any discrepancy in this drawing prior to commencement of the works.

