




front elevation

side elevation

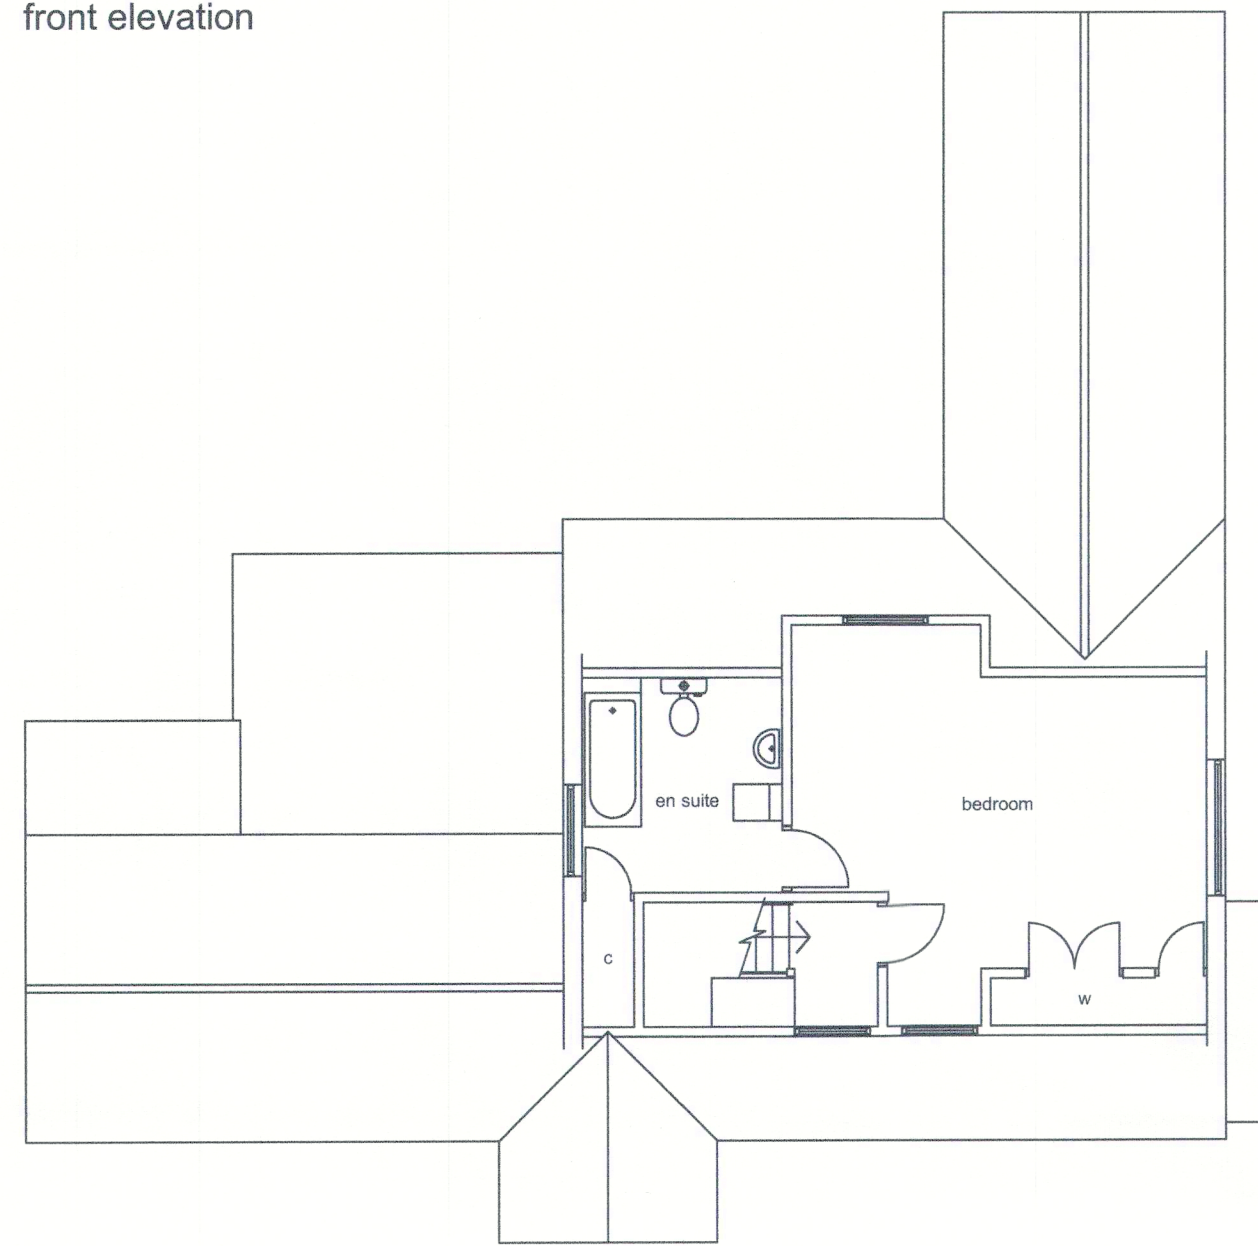


side elevation

first floor / roof plan





front elevation

side elevation

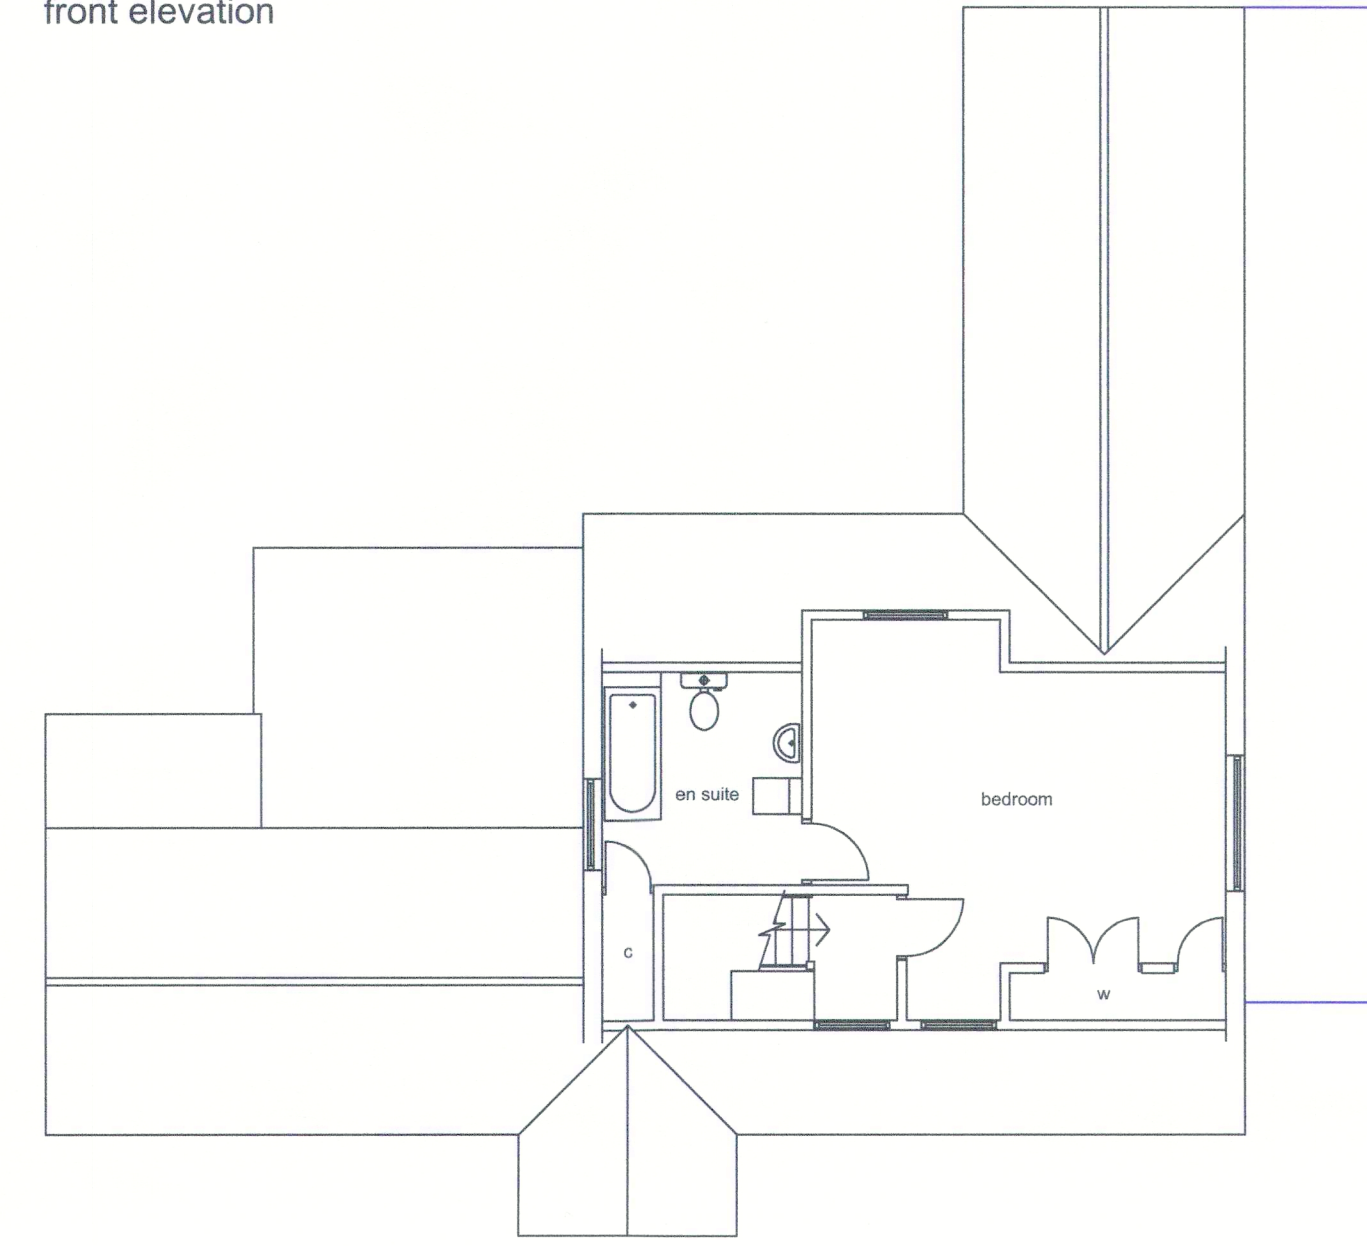

side elevation


first floor / roof plan

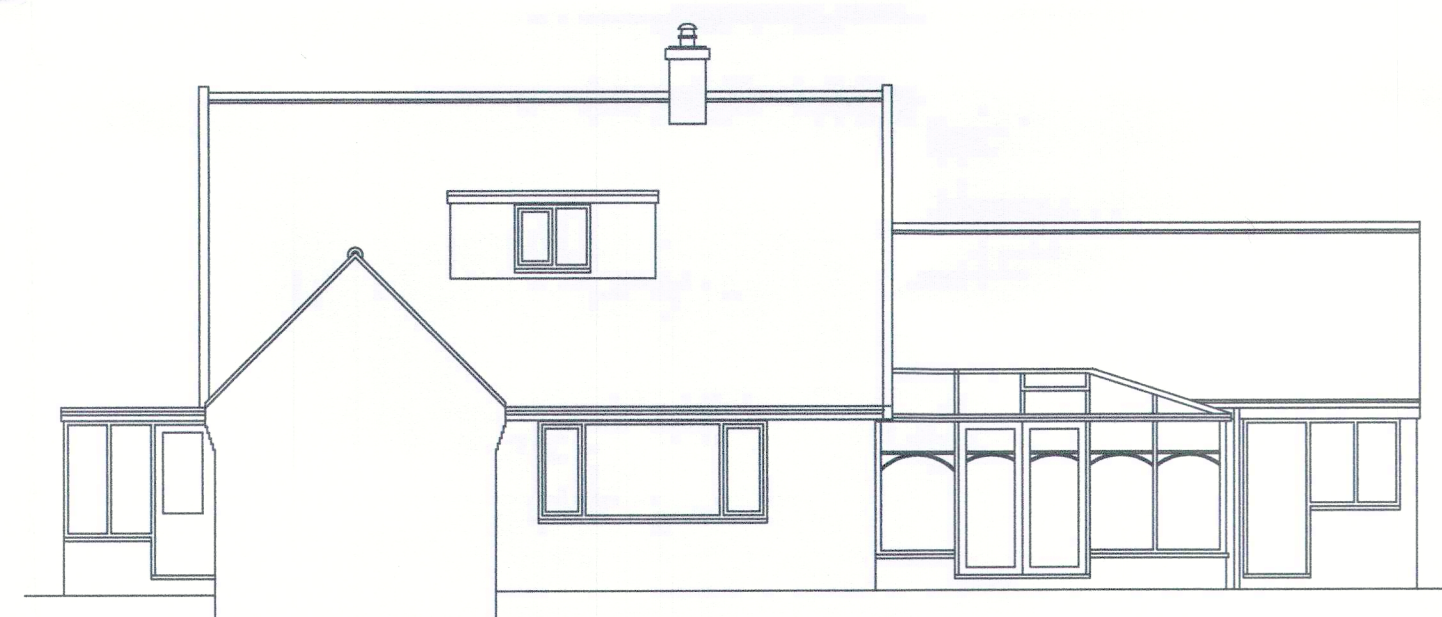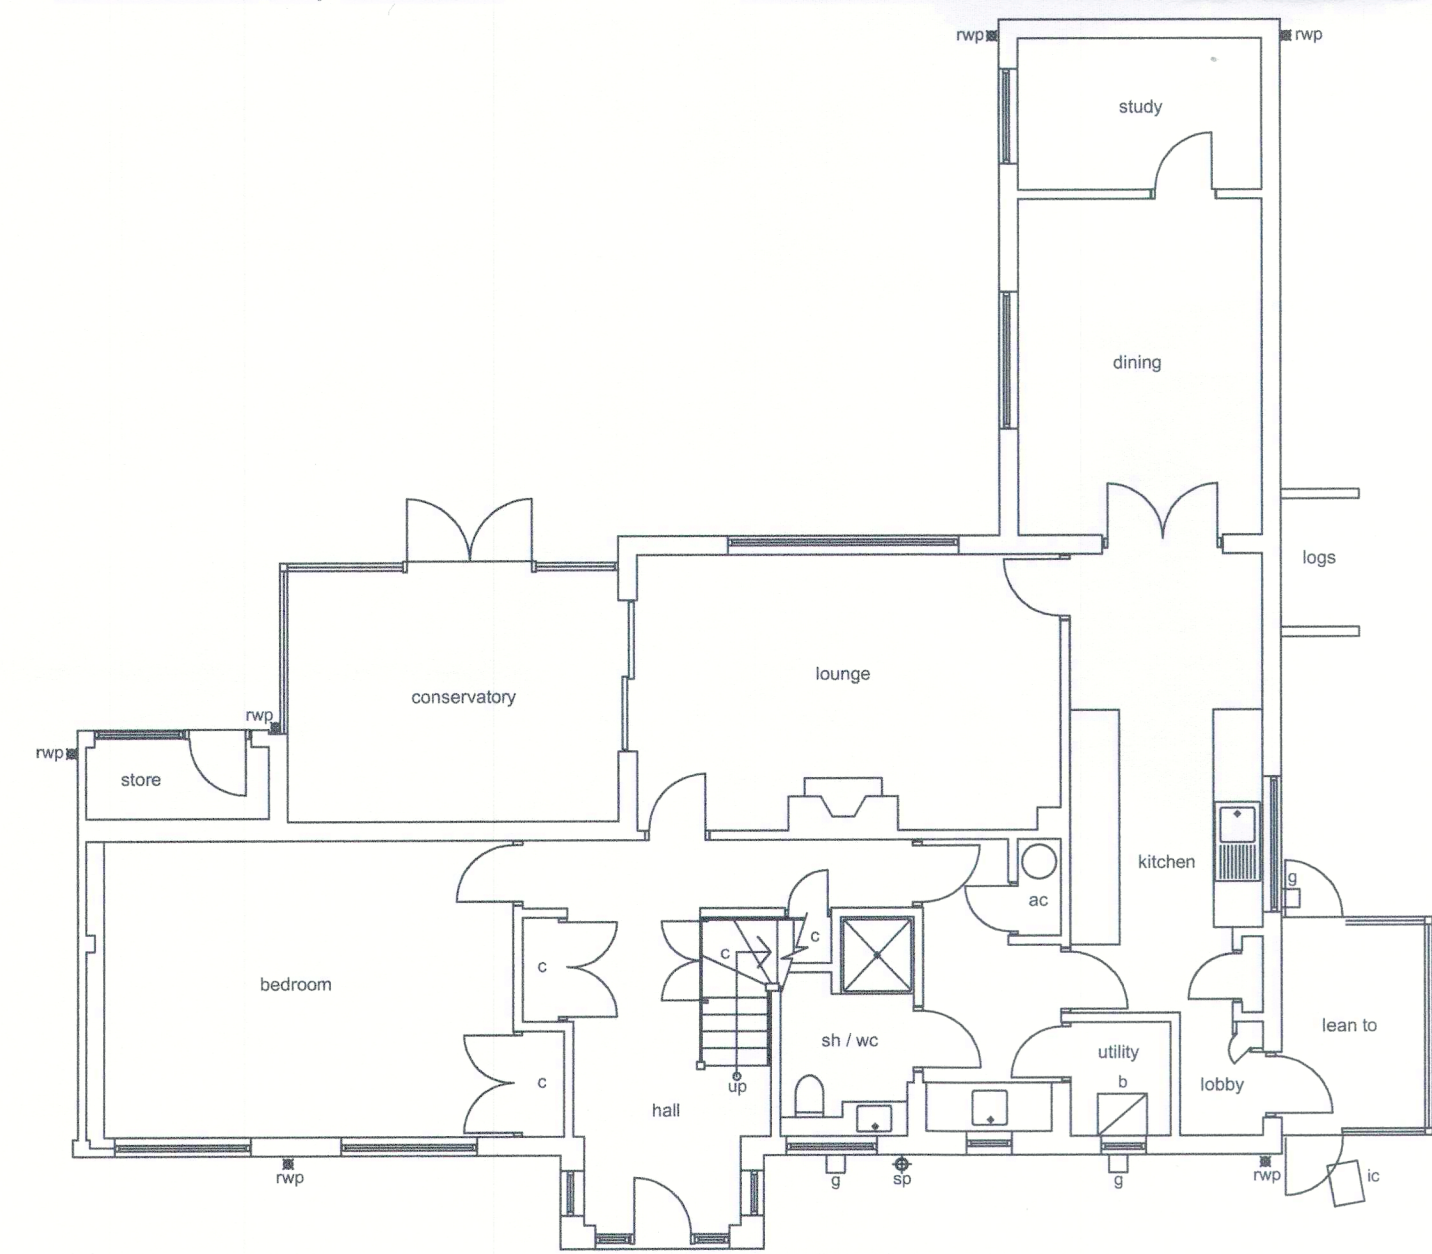

rear elevation

existing

ground floor plan

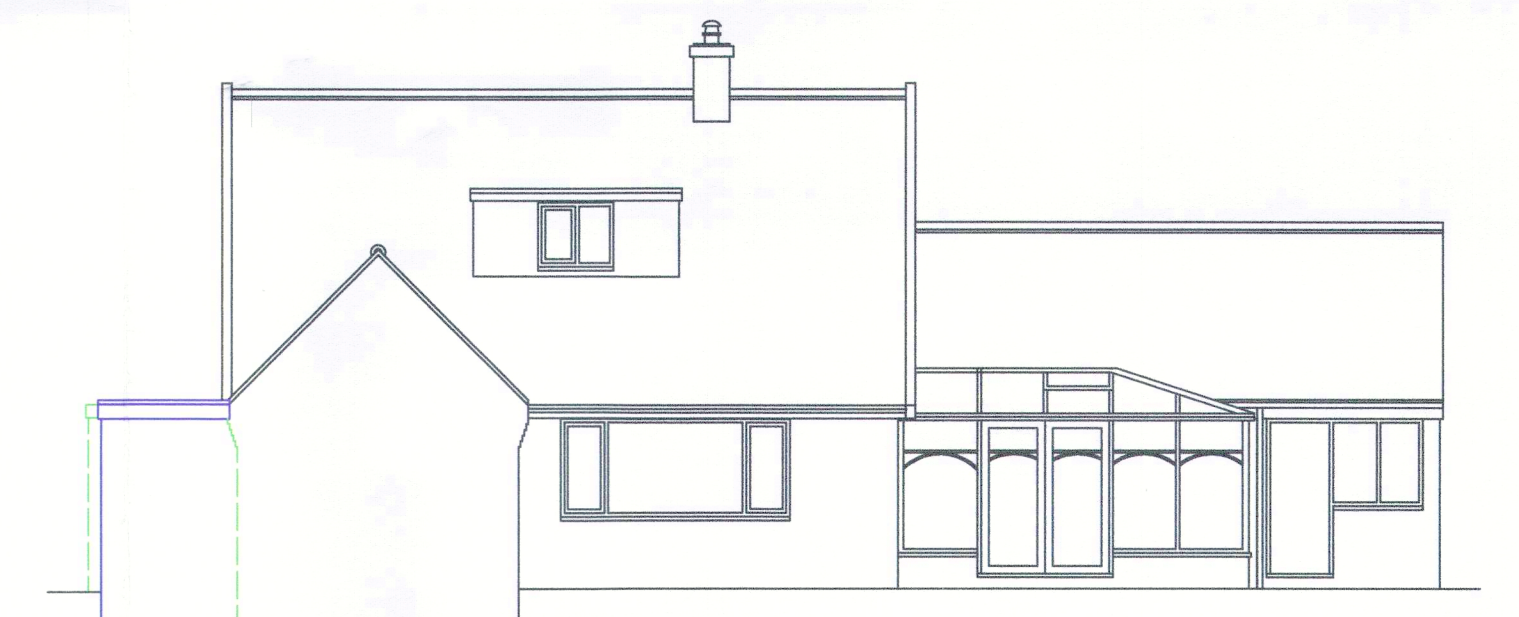

rear elevation

proposed

ground floor plan



- existing retained
- - - existing demolished
- proposed

ARCHITECTURAL DESIGN
ALAN RAWLINGS

Stable Cottage
 Bell Inn Yard
 The Street
 Bawdeswell
 Norfolk
 NR20 4RR

01362 688151

as existing

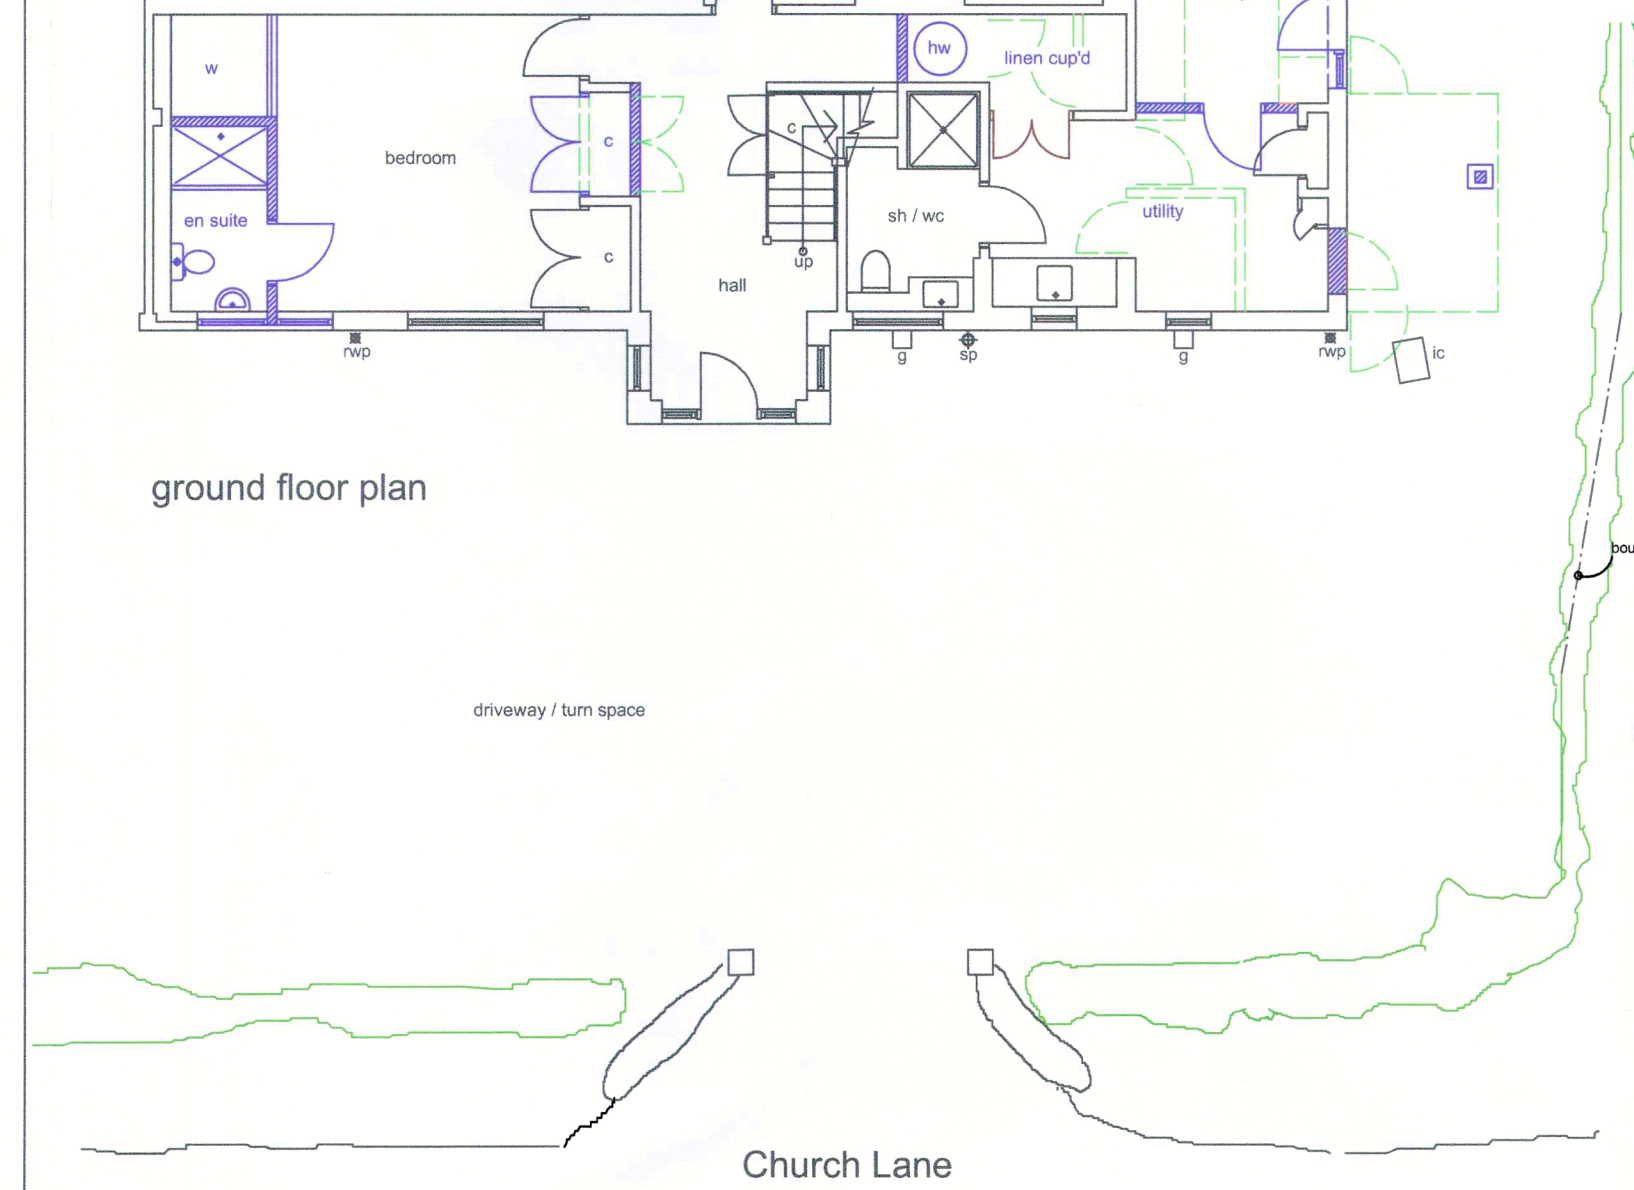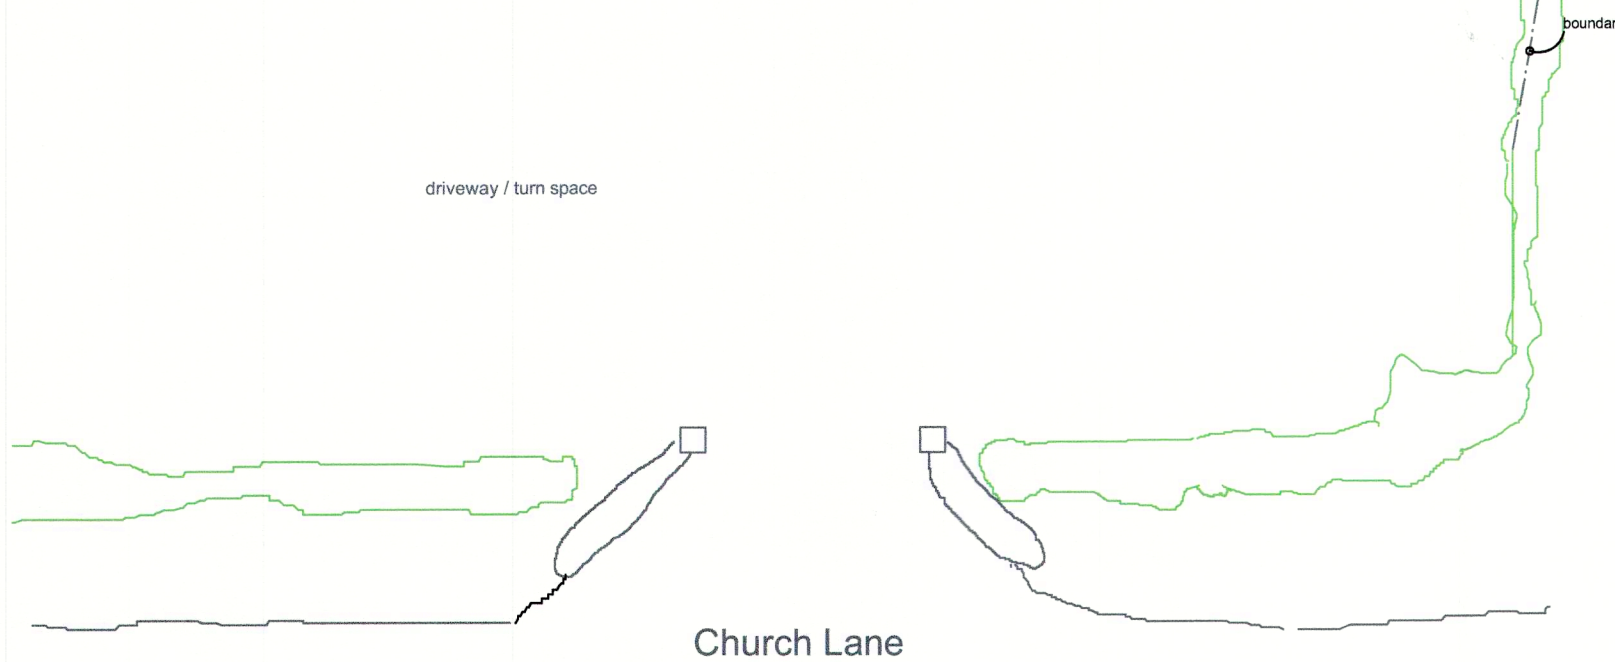

Client	Mike / Fiona Coultard	Project	Proposed extension / alterations	
Drawing	planning	Drg no	1082 / 101	Rev
Date	19 / 01 / 24	Scale	1 : 100	@ A1