






PROPOSED FRONT ELEVATION

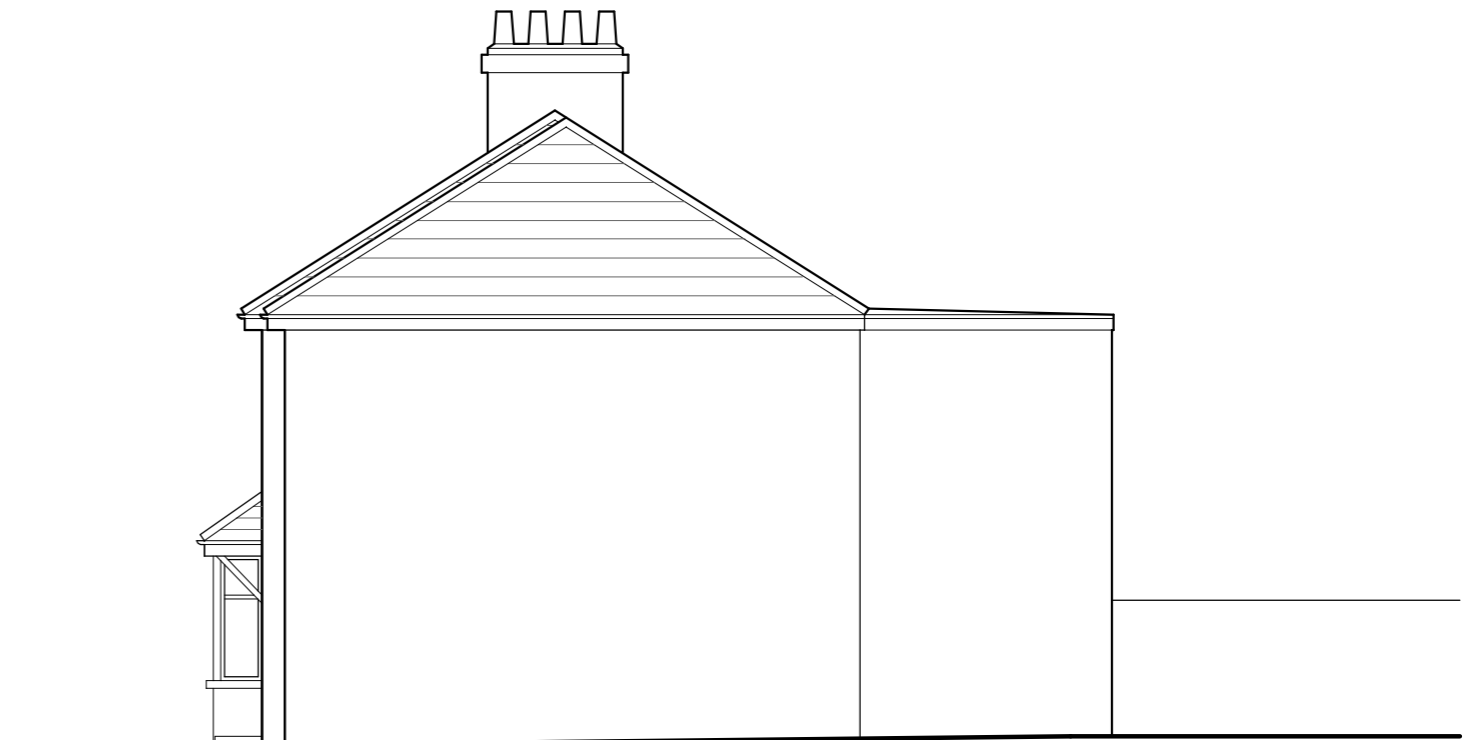

PROPOSED SIDE ELEVATION

FIRST FLOOR REAR EXTENSION  
 REF: 22/01770/FUL  
 APPROVED 20th SEPTEMBER 2022

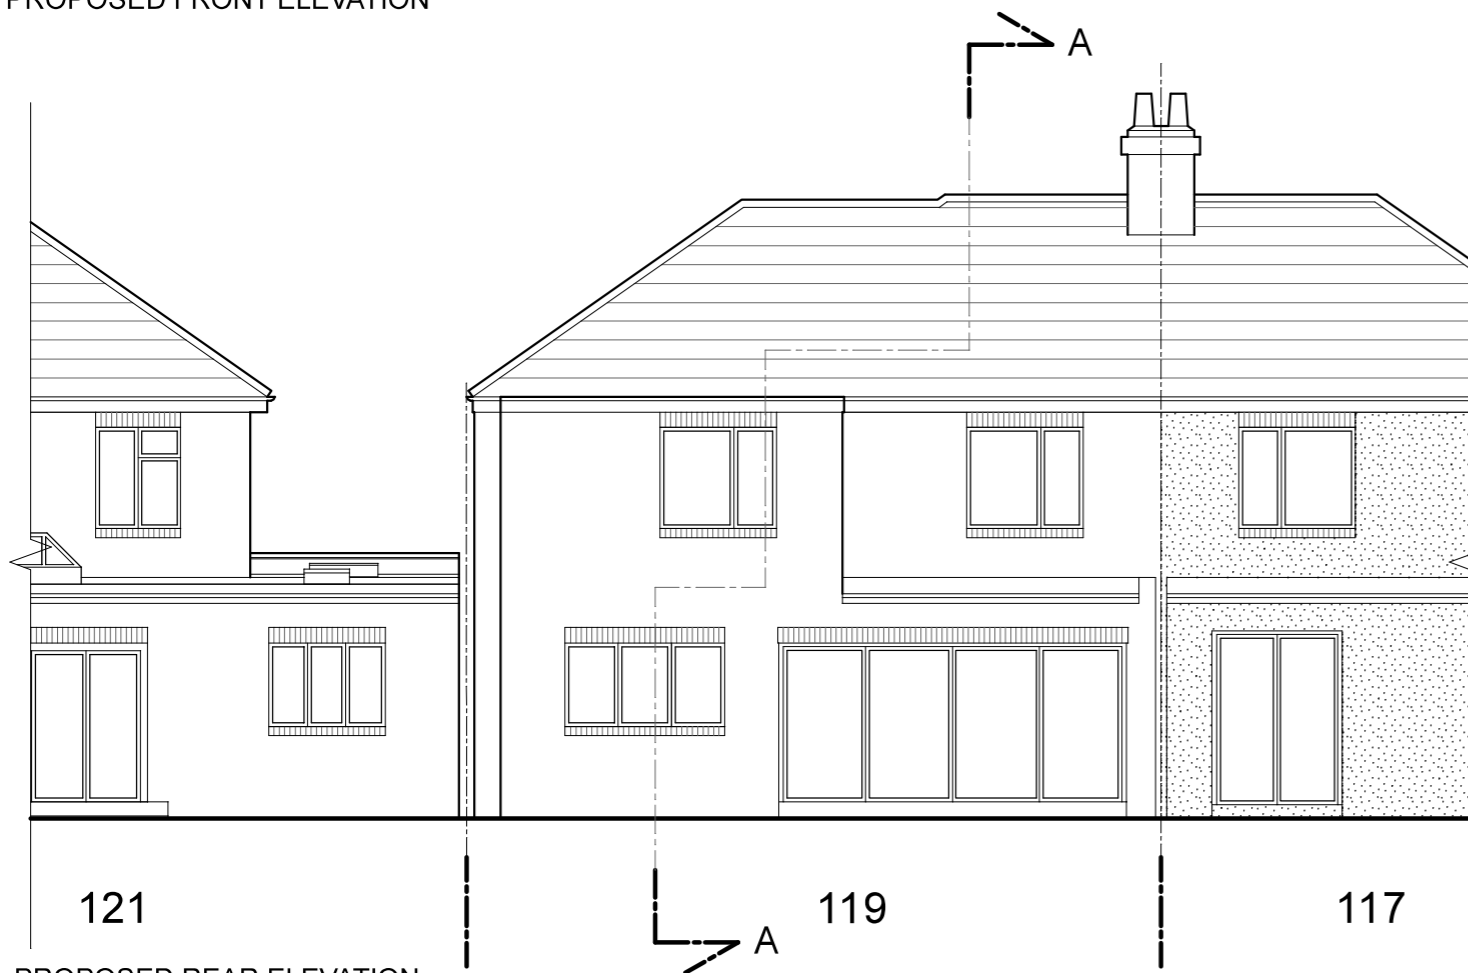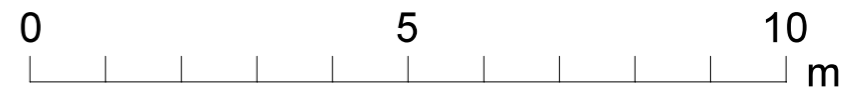

PROPOSED REAR ELEVATION

All dimensions to be checked on site • Any indication of services is approximate only and full investigation should be carried out prior to commencing the works • It is the responsibility of the contractor to comply with building regulations whether or not wholly depicted on this drawing • This drawing is to be read in conjunction with any specialist structural, geotechnical or mechanical design by others © Bruno Cantale

**CANTALEDESIGN**  
 ARCHITECTS

CANTALE DESIGN ARCHITECTS LTD  
 Architects Registration Board  
 123 Trafalgar Road, Greenwich - LONDON SE10 9TX  
 studio@cantaledesign.com  
 Tel: 0800 644 6419

RETROSPECTIVE PLANNING APPLICATION

119 MYPLACE ROAD  
 BEXLEYHEATH - KENT - DA7 6ER

PROPOSED ELEVATIONS  
 (REF: 22/01770/FUL)

09

SCALE 1:100 @ A3

JAN - 2024