




SUTCLIFFE ROAD

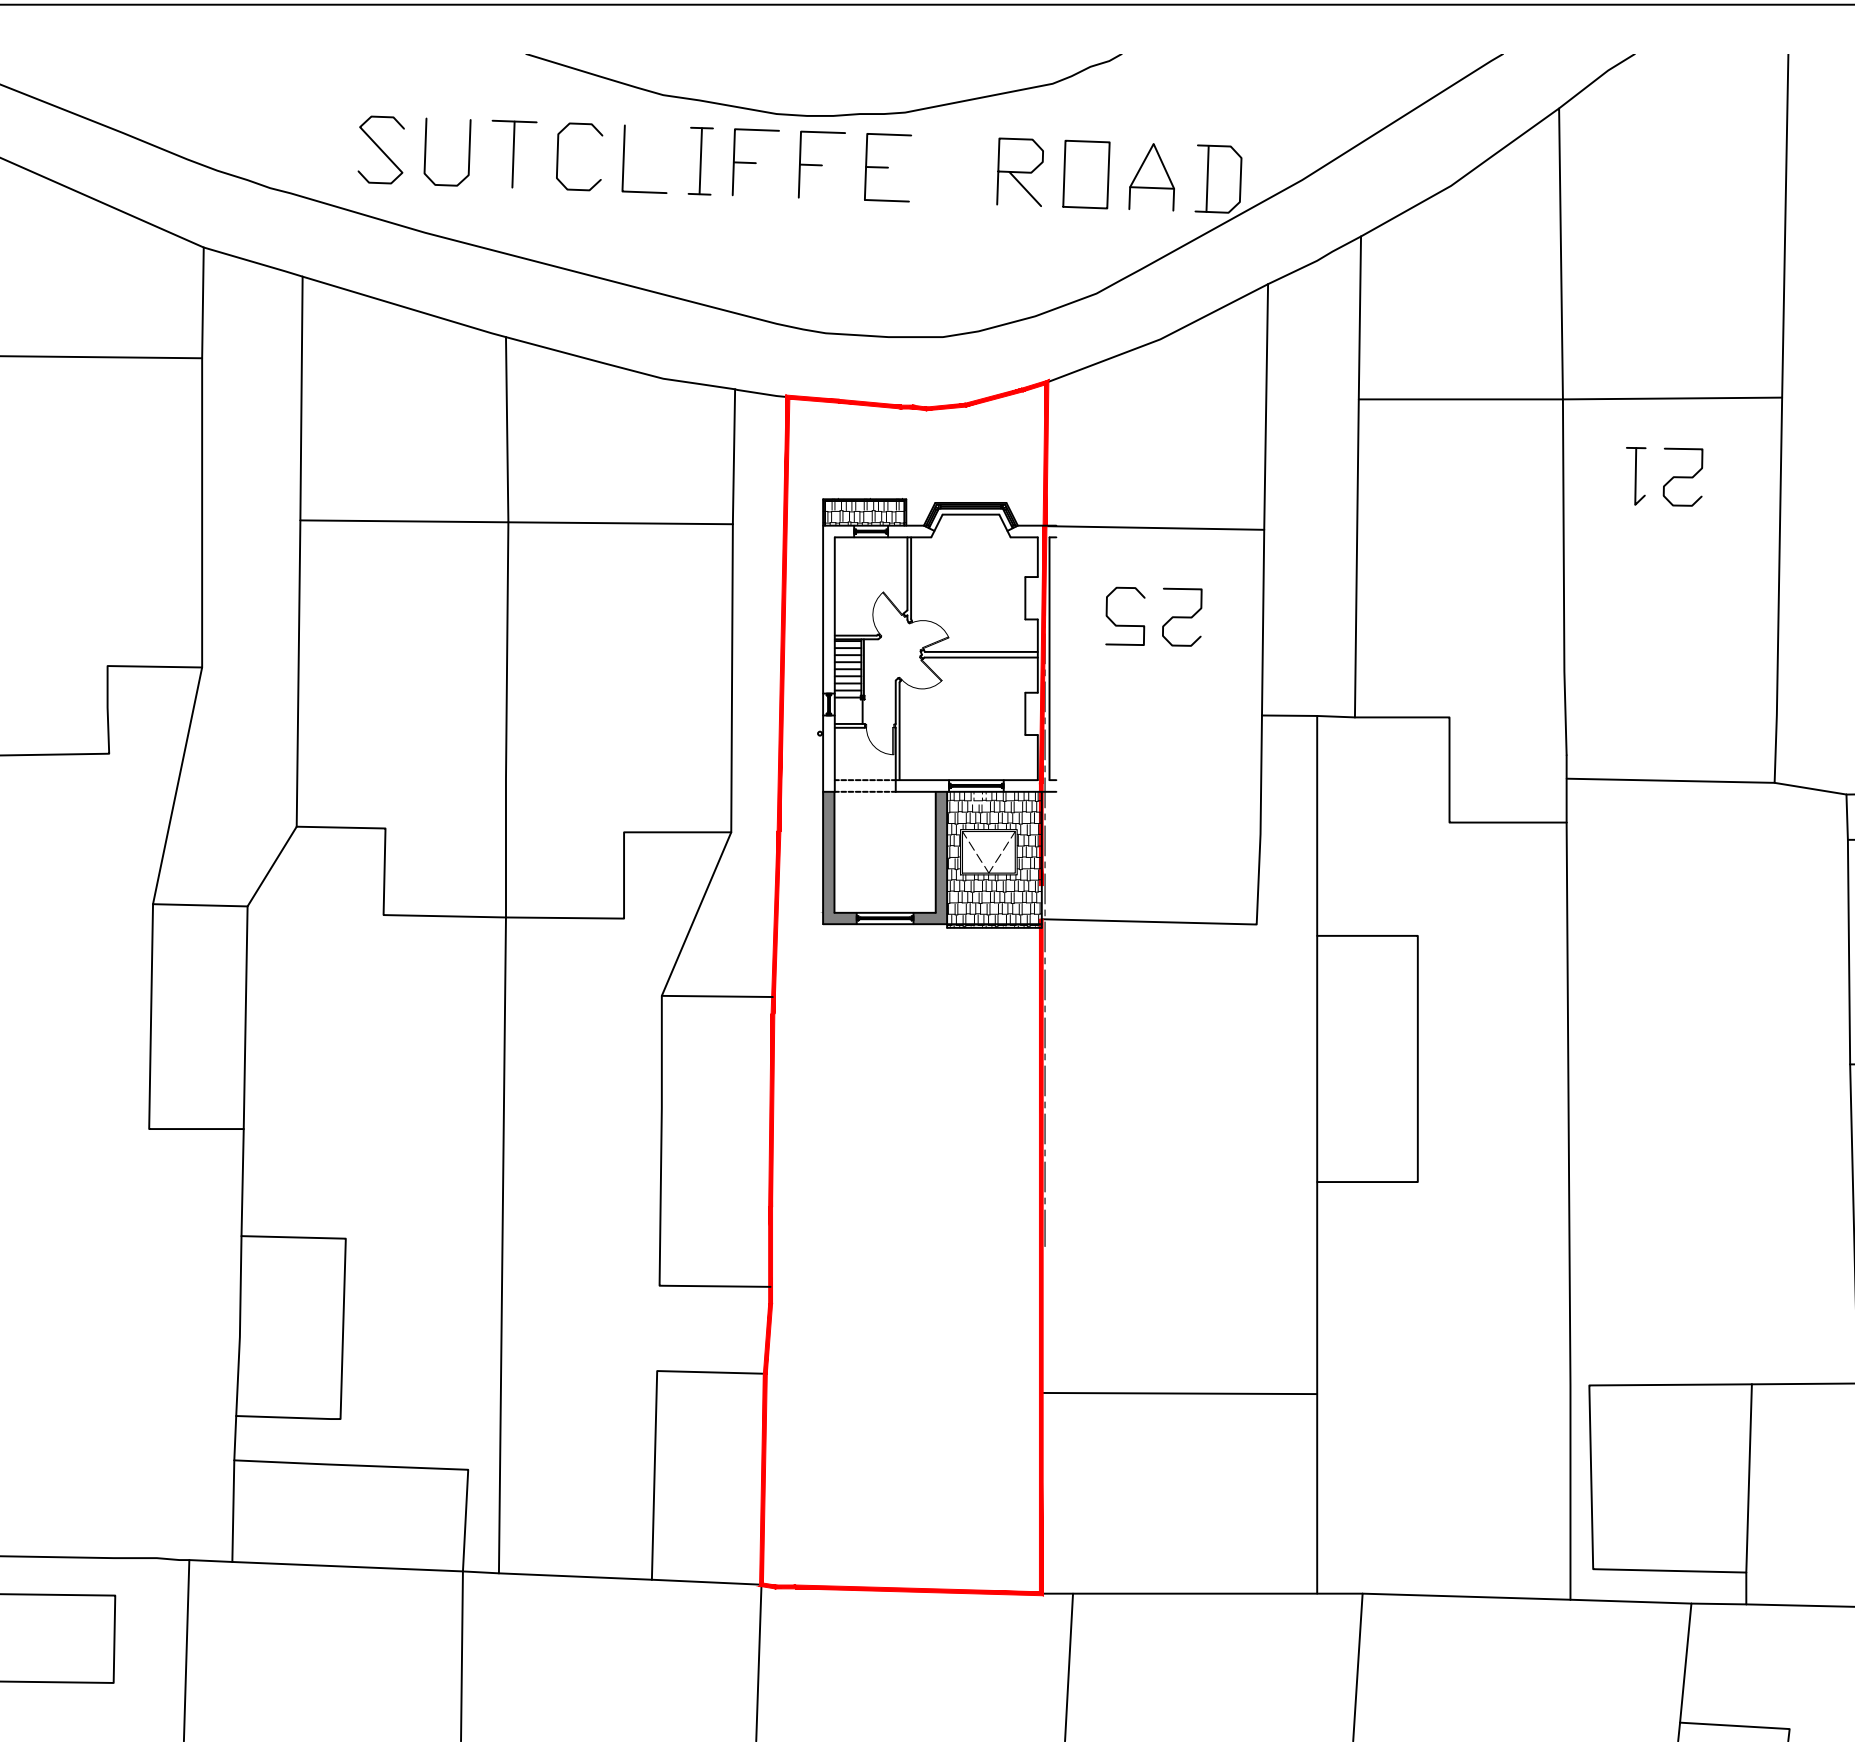


Notes
 All dimensions shown are in millimeters unless otherwise stated. Only figured dimension to be taken from this drawing and not scaled dimensions.

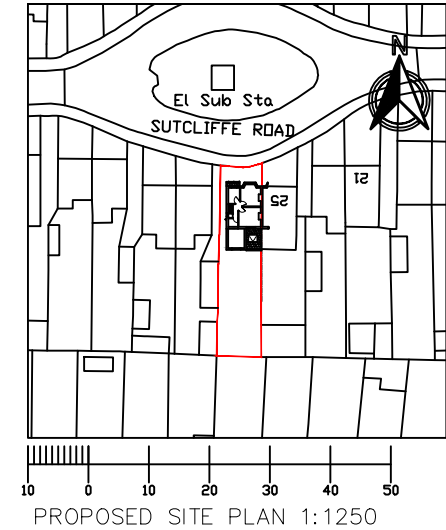

PROPOSED BLOCK PLAN 1:200

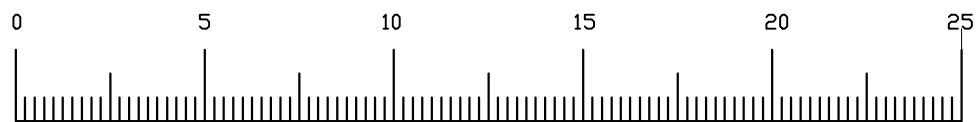

Project: PROPOSED TWO STOREY REAR EXTENSION 27 Sutcliffe Road Welling DA16 1NJ		DATE: 12-01-24		 Loft conversion & Extension Specialists 07815559217
CLIENT:		CHECKED BY: TA		
REV:	Date	SCALE: 1:200 @A3		230116-30A REV:
		DRAWN BY: TA		
		PROPOSED BLOCK PLAN & SITE PLAN		
© This drawing and the building work illustrated are copyright and may not be reproduced without written permission.				