

REFER TO DESIGN PACKAGE FOR ALL RELEVANT CONSTRUCTION NOTES.


ALL NECESSARY TEMPORARY PROPPING TO FLOORS AND WALLS etc TO BE INSTALLED BY THE CONTRACTOR PRIOR TO REMOVAL OF ANY WALLS.

ANY DISCREPANCIES AND / OR VARIATIONS TO THE STRUCTURE SHOWN ARE TO BE REPORTED TO THE DESIGNER.


NO DIMENSIONS ARE TO BE SCALED FROM THIS DRAWING.




SITE PLAN

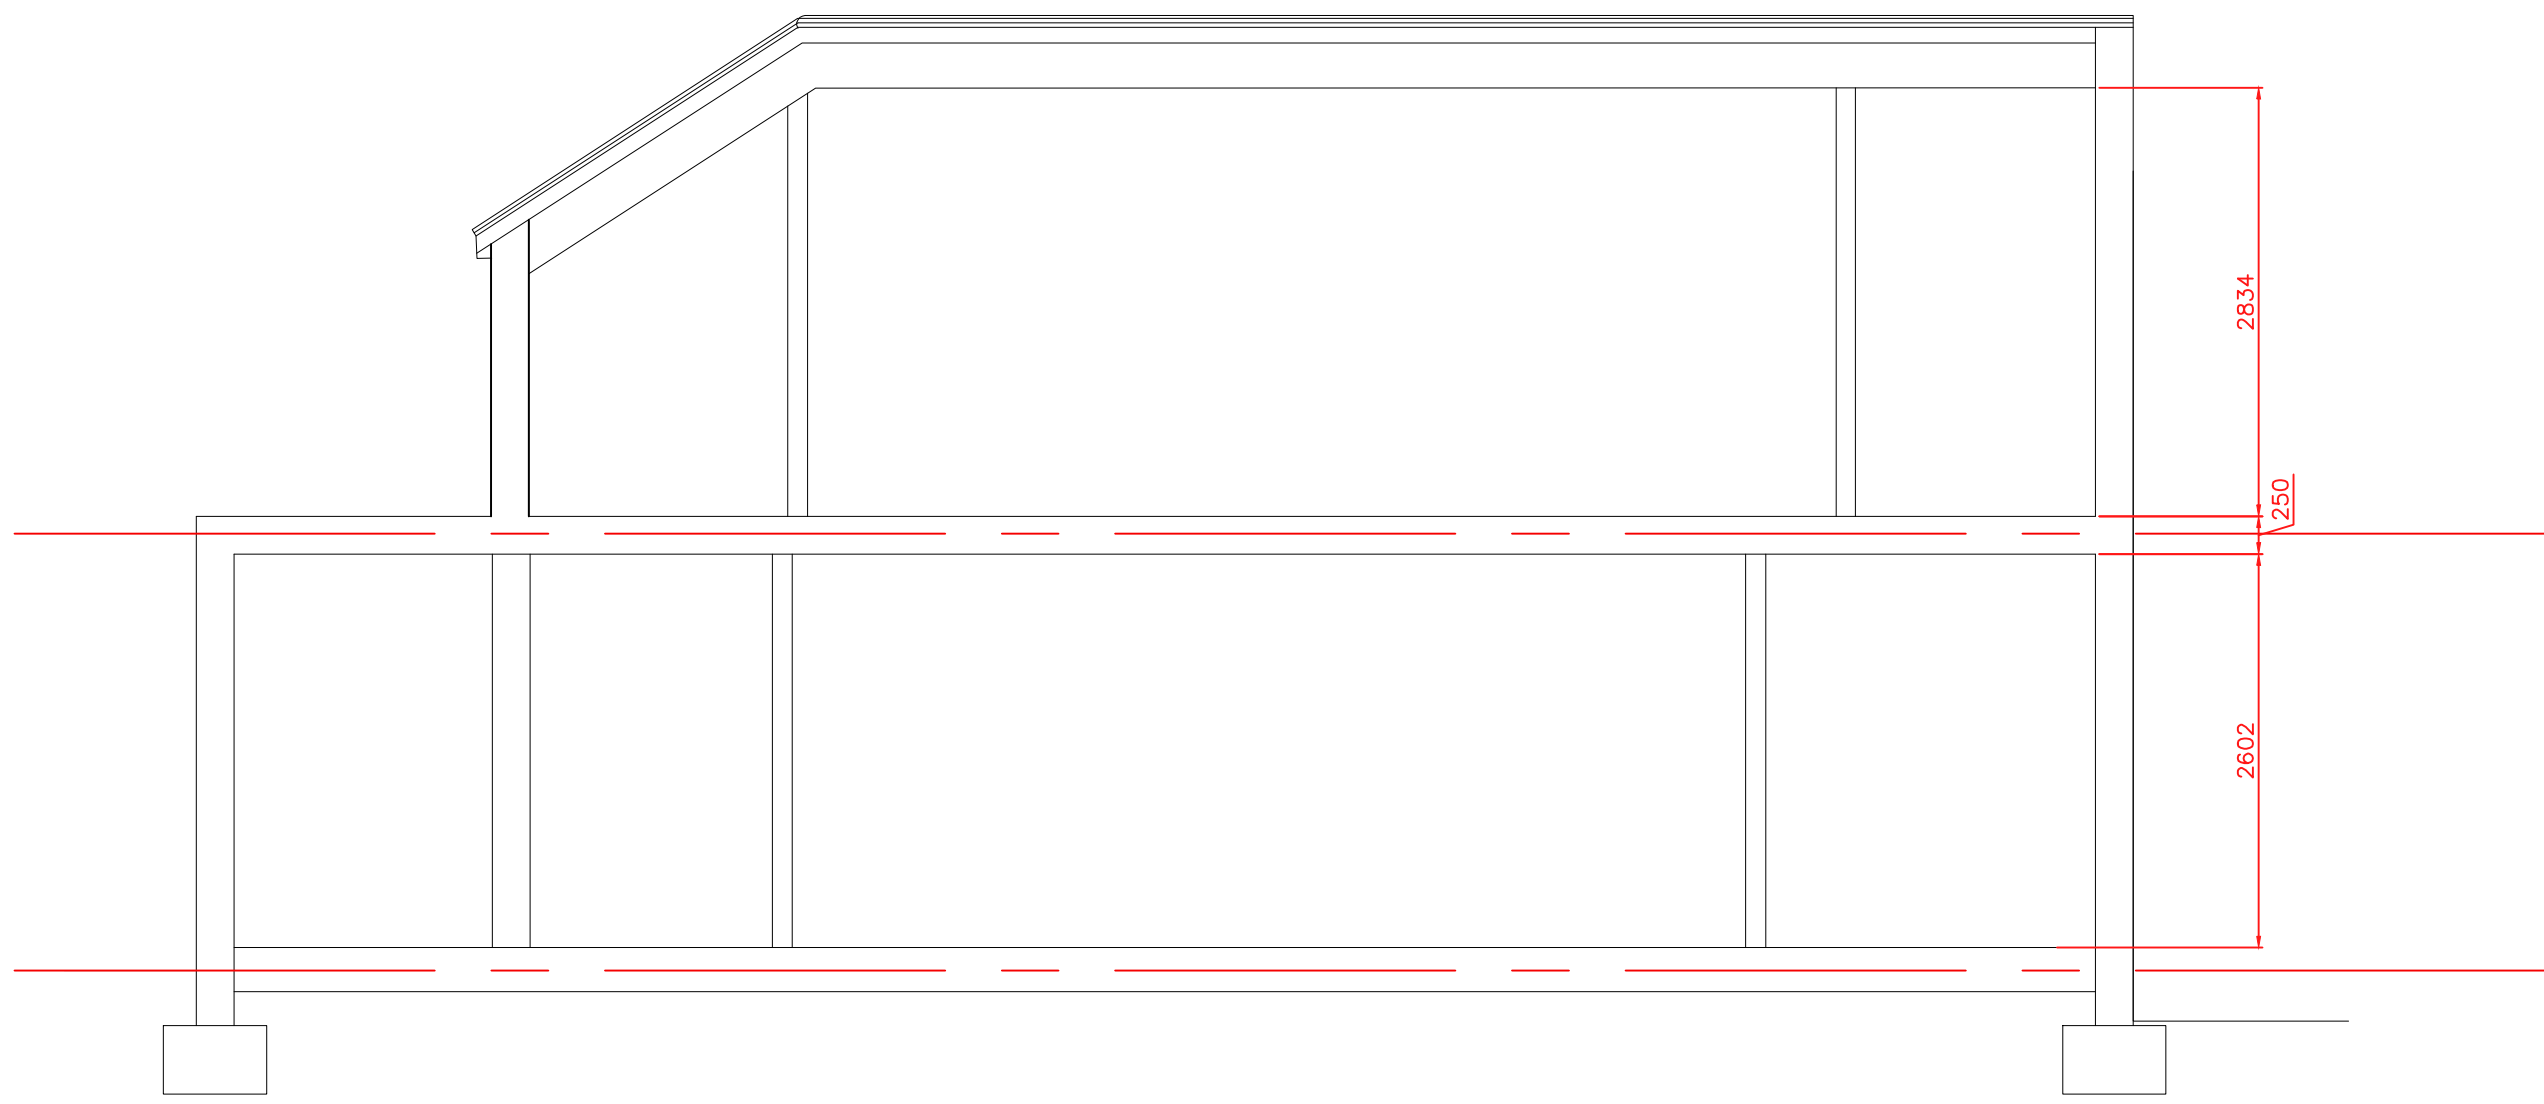


SECTION A

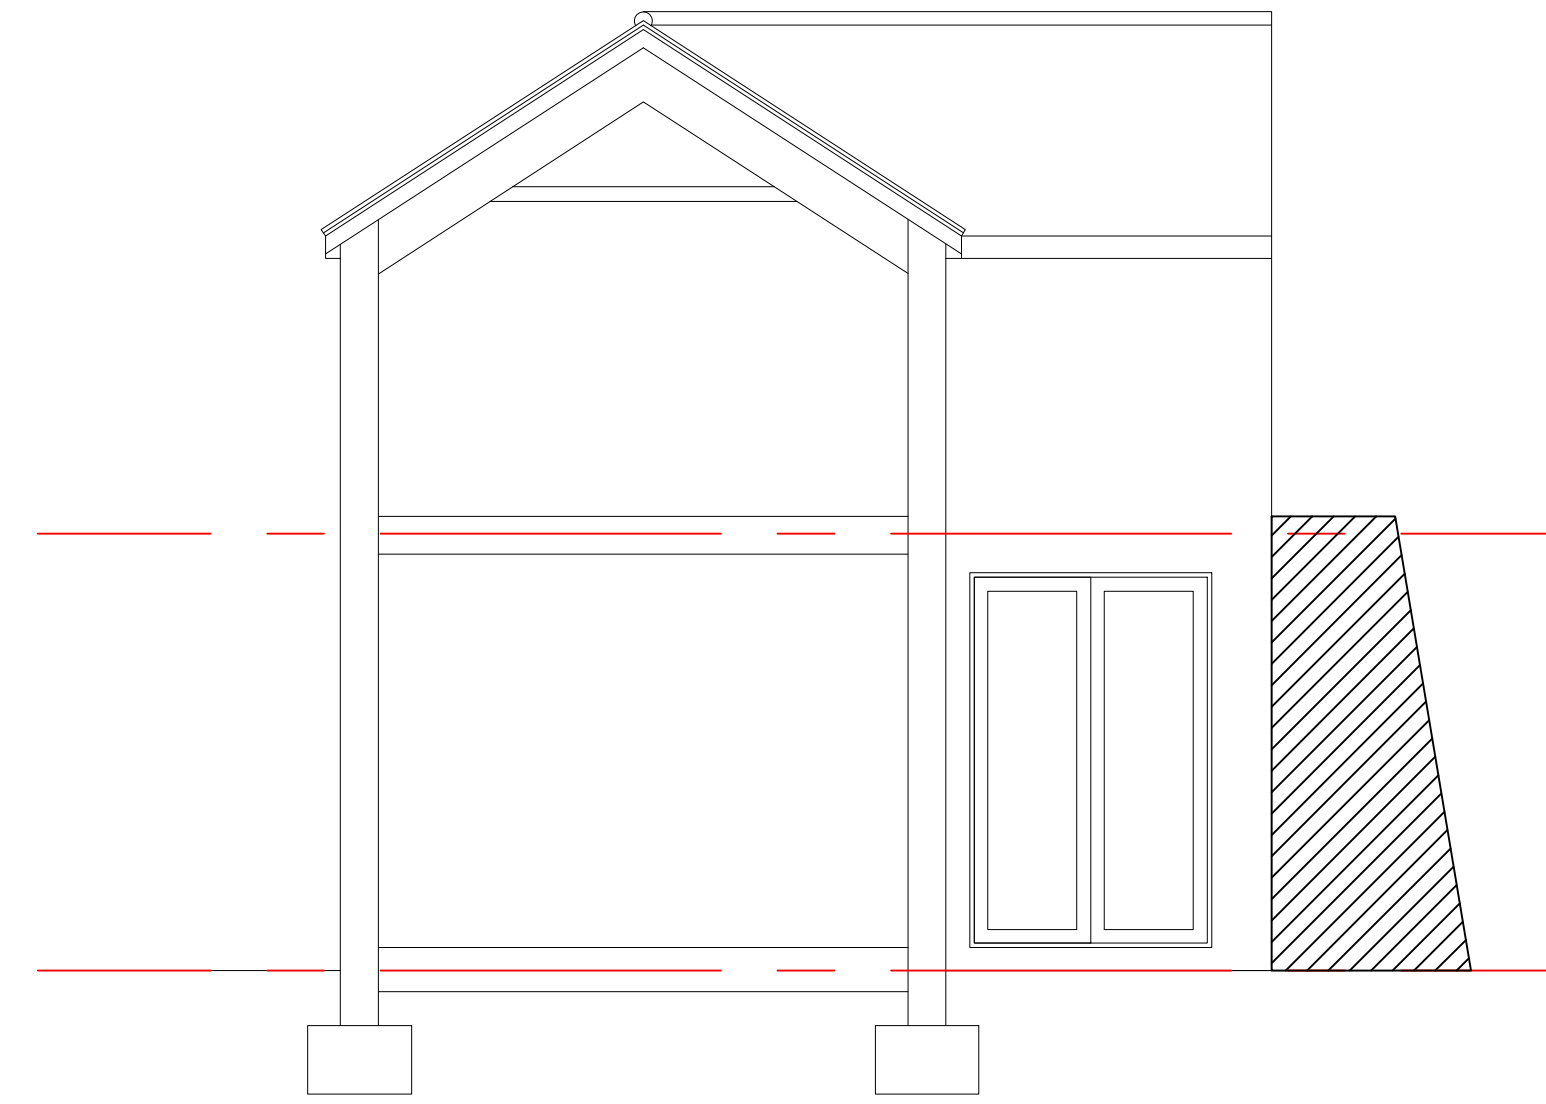


SECTION C

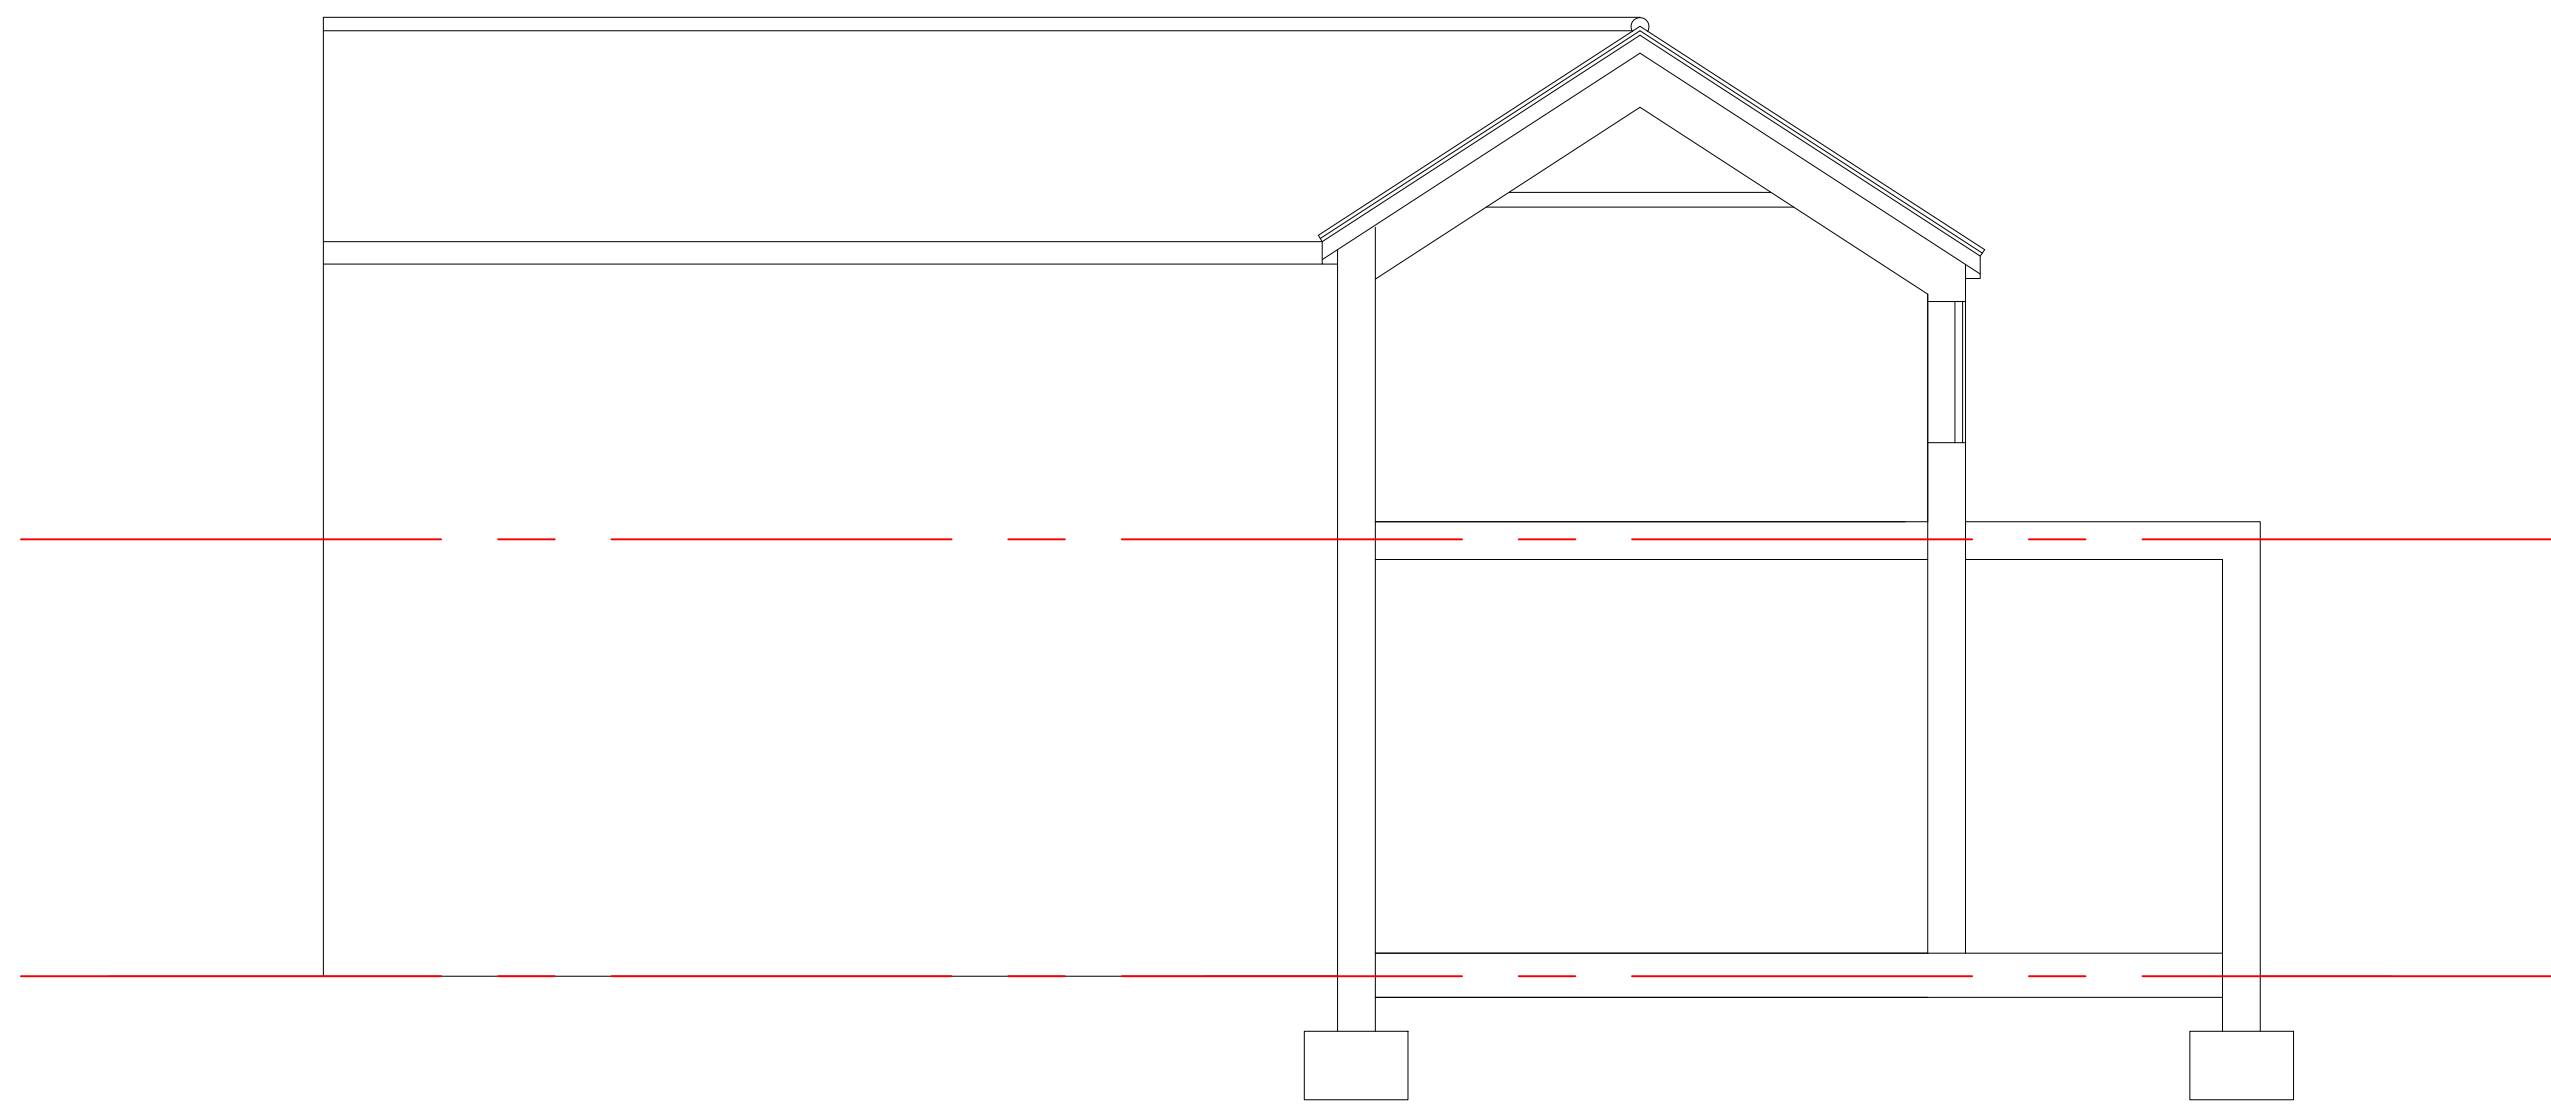


SECTION B

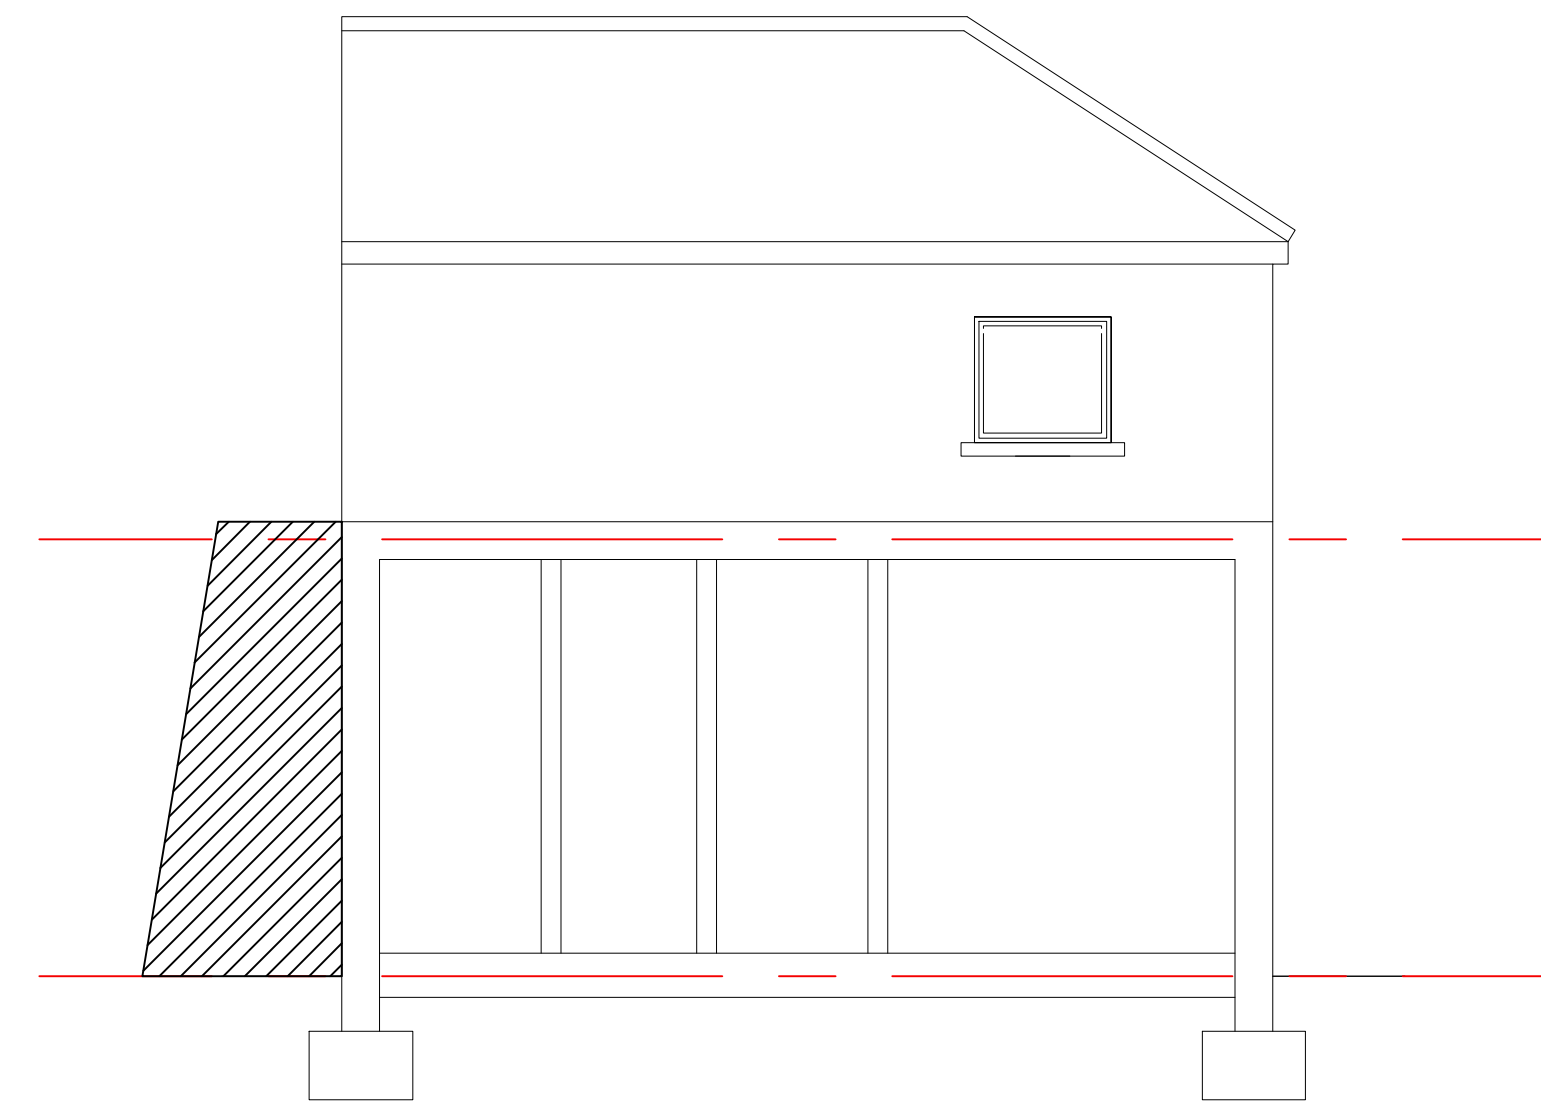

SECTION D

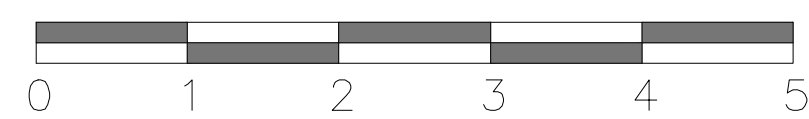

KEY

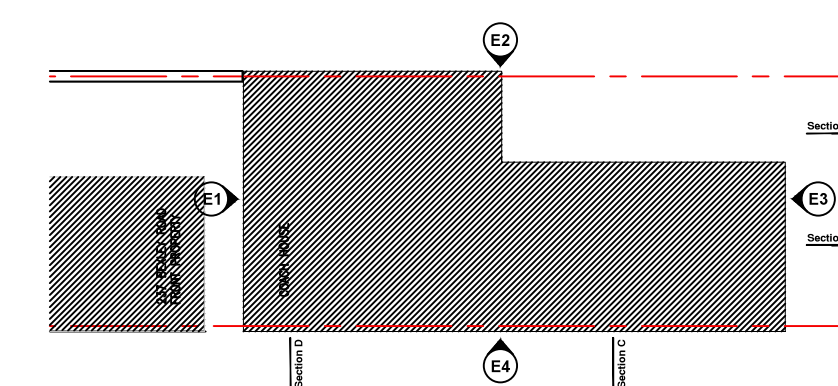

REV.	DATE	REVISION
D		
C	5/10/23	Added Dimensions
B	25/09/23	SECOND ISSUE
A	12/08/23	FIRST ISSUE



Client	KT Frames		
Job	THE COACH HOUSE REAR OF 237 BEXLEY ROAD ERITH, KENT DA8 3EX		
Title	EXISTING SECTIONS		
Scale	1:50@A1	Drawn	SG
Date	AUG 2023	Checked	TD
Size	Dwg. No.	Rev.	
A1	2308-03-01	C	