





Ordnance Survey, (c) Crown Copyright 2024. All rights reserved. Licence number 100022432


10 LOCATION PLAN
SCALE 1:1000

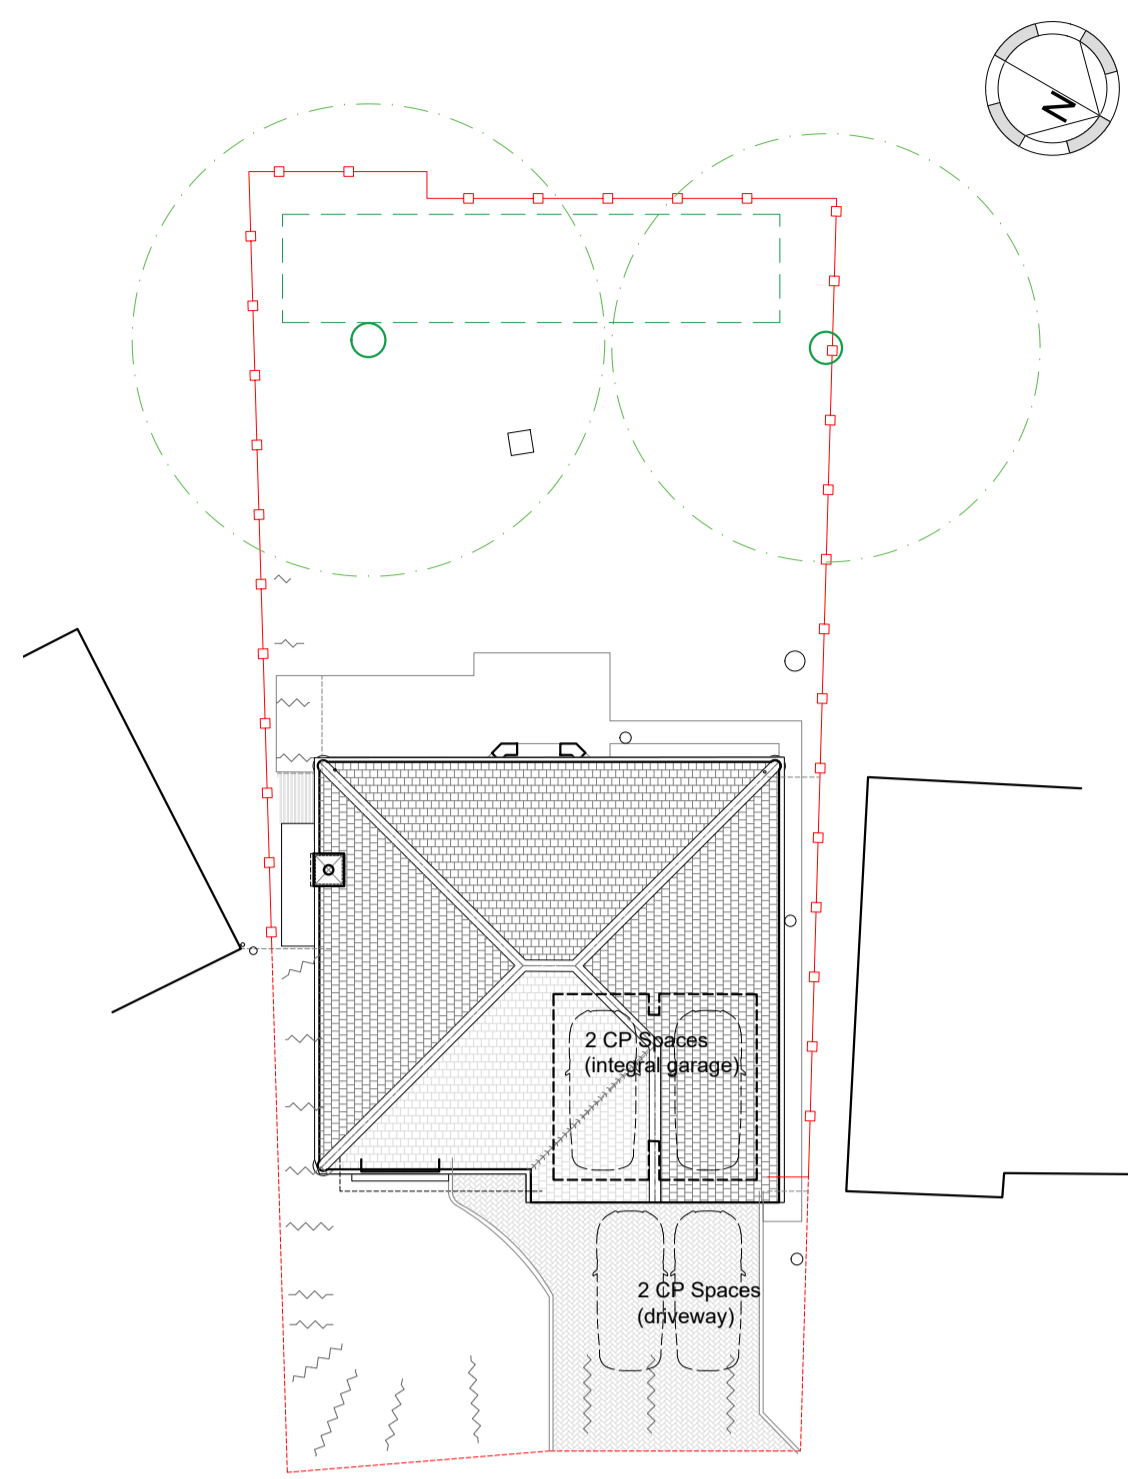


01 SITE PLAN
EXISTING SCALE 1:200

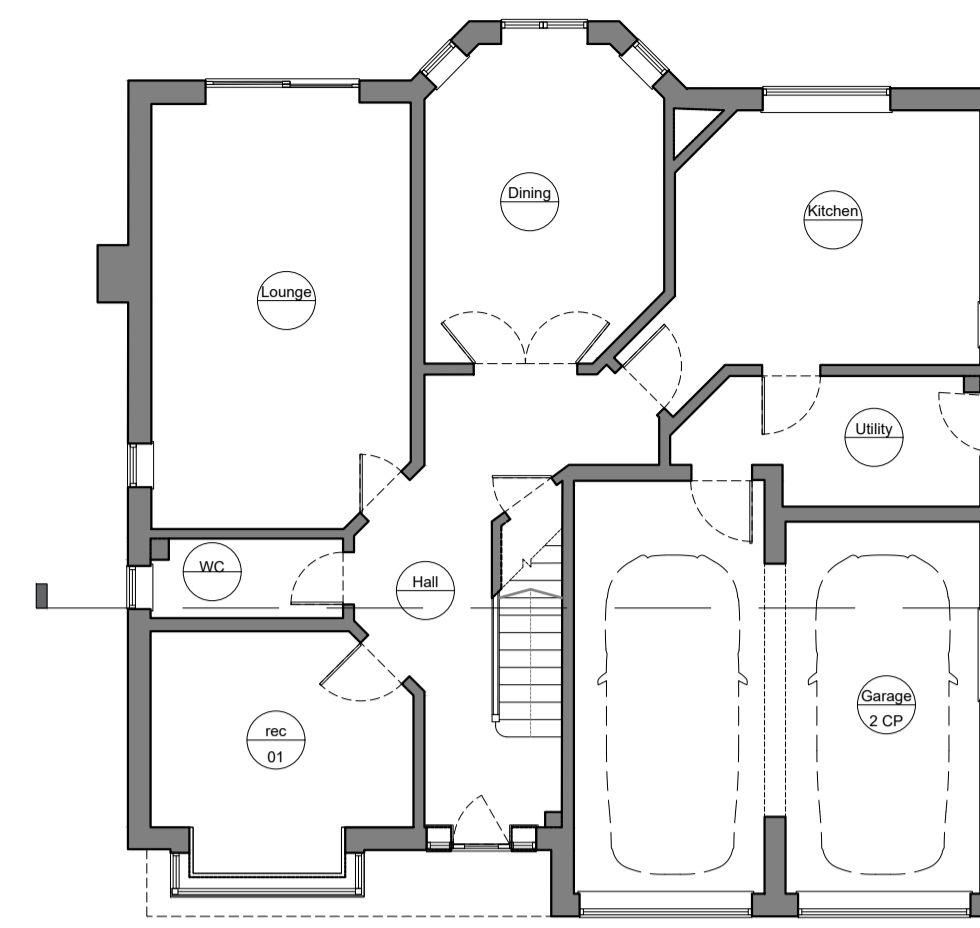


02 GROUND FLOOR PLAN
EXISTING SCALE 1:100

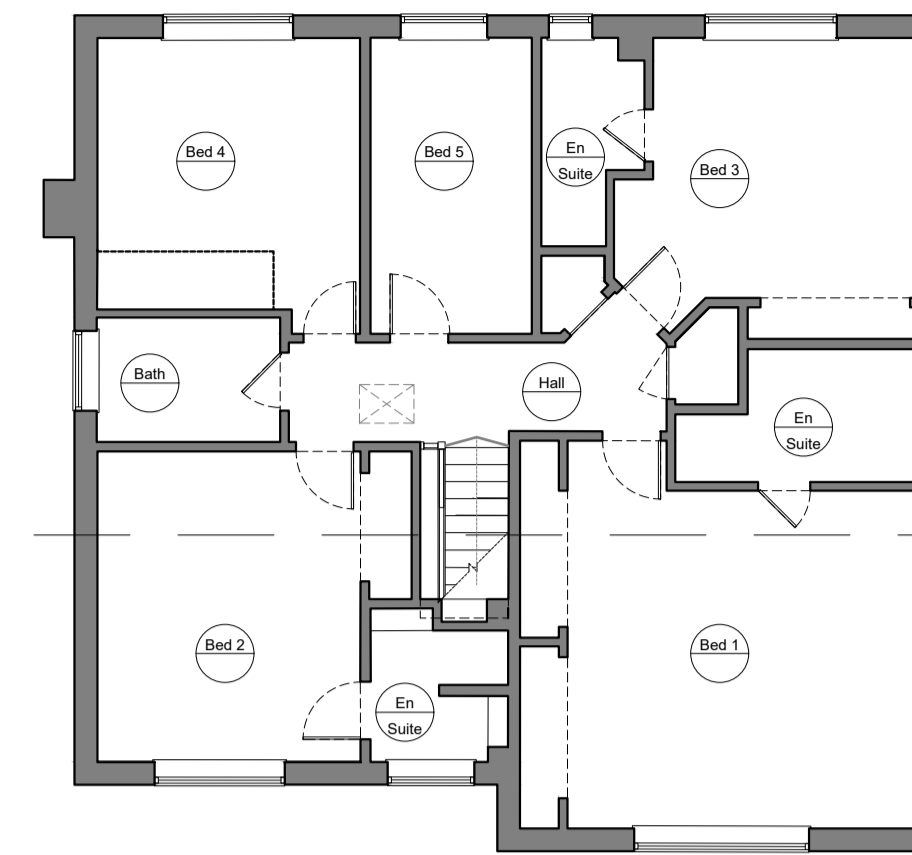

03 FIRST FLOOR PLAN
EXISTING SCALE 1:100

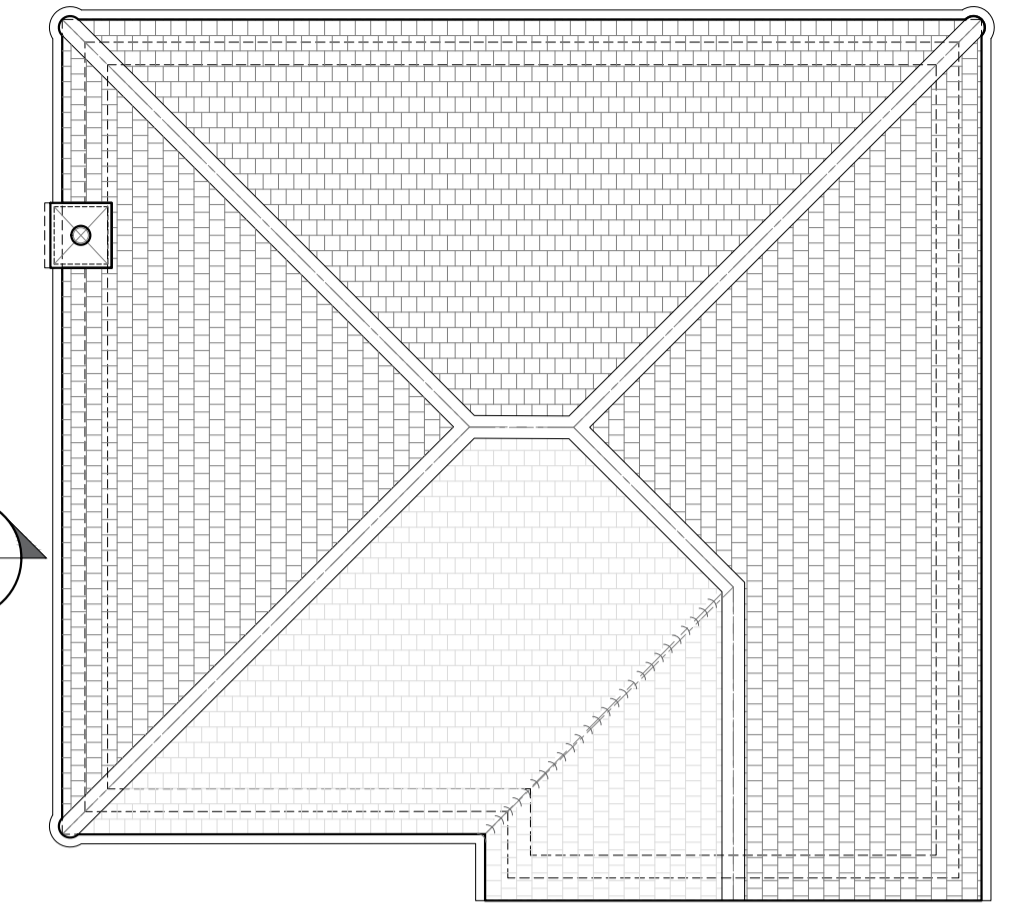


04 ROOF PLAN
EXISTING SCALE 1:100

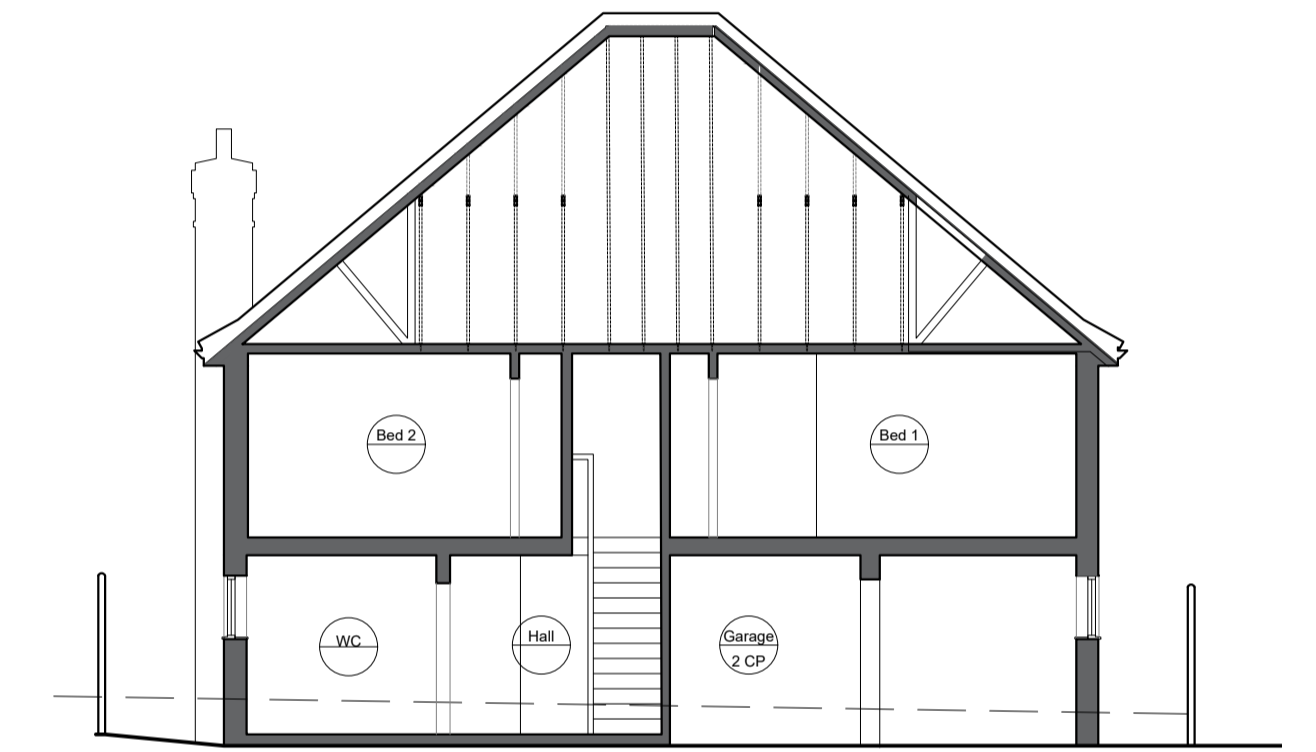

10 SECTION ELEVATION
EXISTING SCALE 1:100



05 FRONT ELEVATION
EXISTING SCALE 1:100

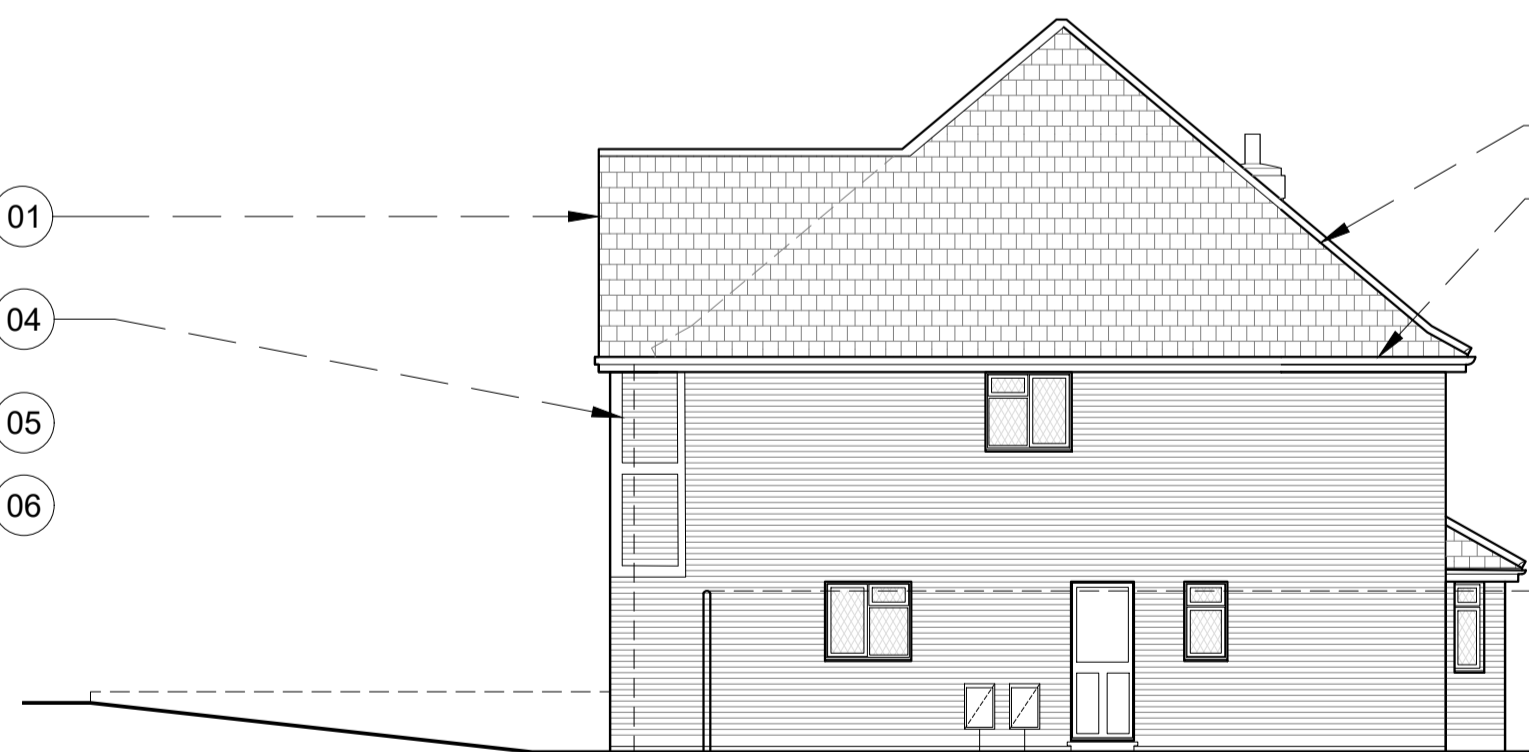

06 SIDE ELEVATION
EXISTING SCALE 1:100




07 REAR ELEVATION
EXISTING SCALE 1:100



08 SIDE ELEVATION
EXISTING SCALE 1:100

NOTES:
DO NOT SCALE FROM THIS DRAWING.
ALL DIMENSIONS TO BE CHECKED ON SITE.
TO READ IN CONJUNCTION WITH ALL OTHER PLANS
SPECIFICATIONS AND REPORTS
COPYRIGHT RESERVED.

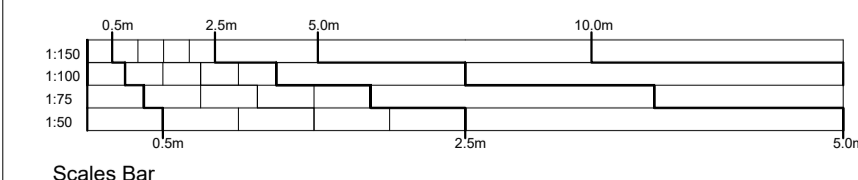

KEY TO EXISTING MATERIALS:

- (01) Plain Roof Tiles
- (02) Masonry Cavity walls (Cavity room 200 o/a)
- (03) Hanging Tiles
- (04) Timber box frame with Masonry infill (pattern as indicated)
- (05) Windows (Timber effect brown PVC)
- (06) Timber Effect Metal Garage Doors (Up/Over)
- (07) PVC Soffits and Fascias

KEY TO GRAPHICS:

- Plot Boundaries
- Existing Building Fabric in Section (plan/elevation)
- Close Boarded Perimeter Fence Panels (Conic Posts)
- Herring bone drive(2 cp space)

REVISIONS

REV 01 MD230124 CAR PARKING SPACES ADDED
REV 02 MD240124 OSMAP AND COPYRIGHT ADDED / SECTION ADDED

PROJECT

Arshad Kamal (Ash)

7 Lingfield Way
Watford
WD17 4UW

DRAWING

SURVEY (EXISTING)
GENERAL ARRANGEMENT

AUTH

MD

DRAWN

MD

DATE

25/11/2023

SCALES

1:100

A1

STATUS

FOR INFORMATION

PURPOSE

STAGE 01/02 SURVEY

FORDESA

FORGE DESIGN ASSOCIATES LTD

10 HARVEY ROAD
CROXLEY GREEN
RICKMANSWORTH
WD3 3BW
M: 0788 755 8418
E: miked@fordesa.co.uk

Michael Dempsey
Architect Director
BA Hons, PG Cert, PG Dip,
ARB

DRAWING No.
23-034- FDA- A- 10-001

REV
02