




LOCATION PLAN
SCALE: 1:1250

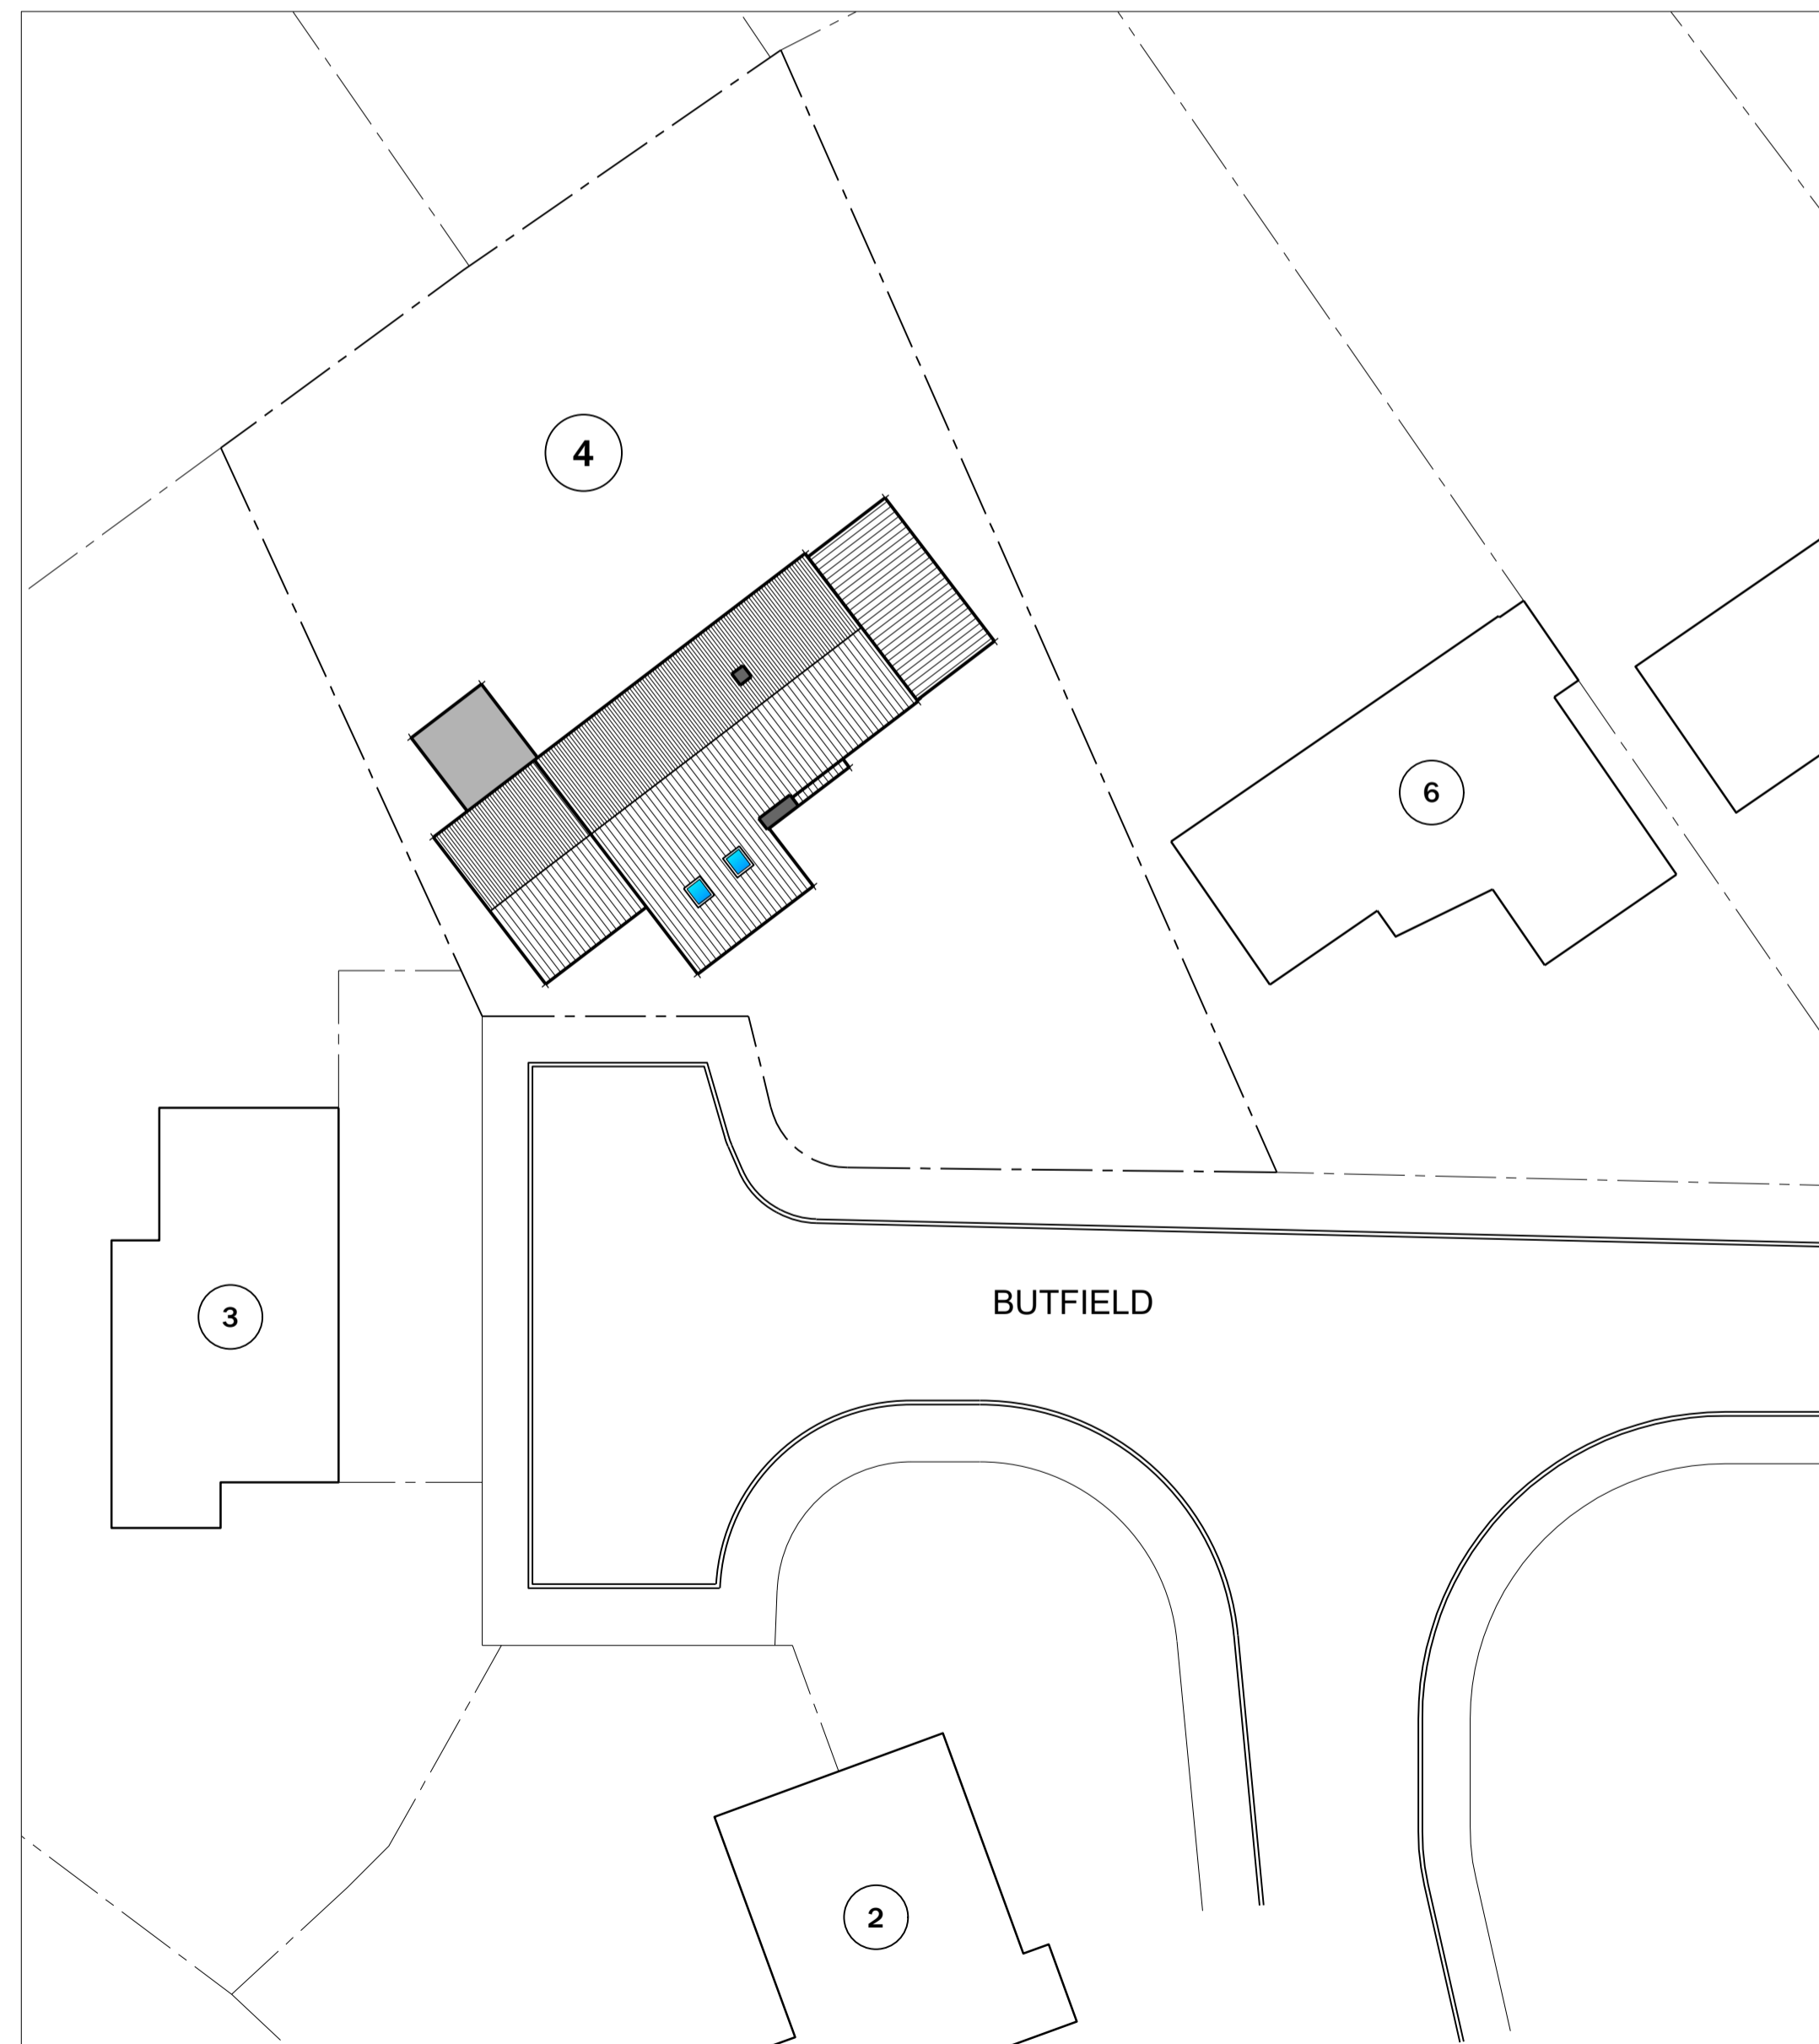


EXISTING SITE PLAN
SCALE: 1:200

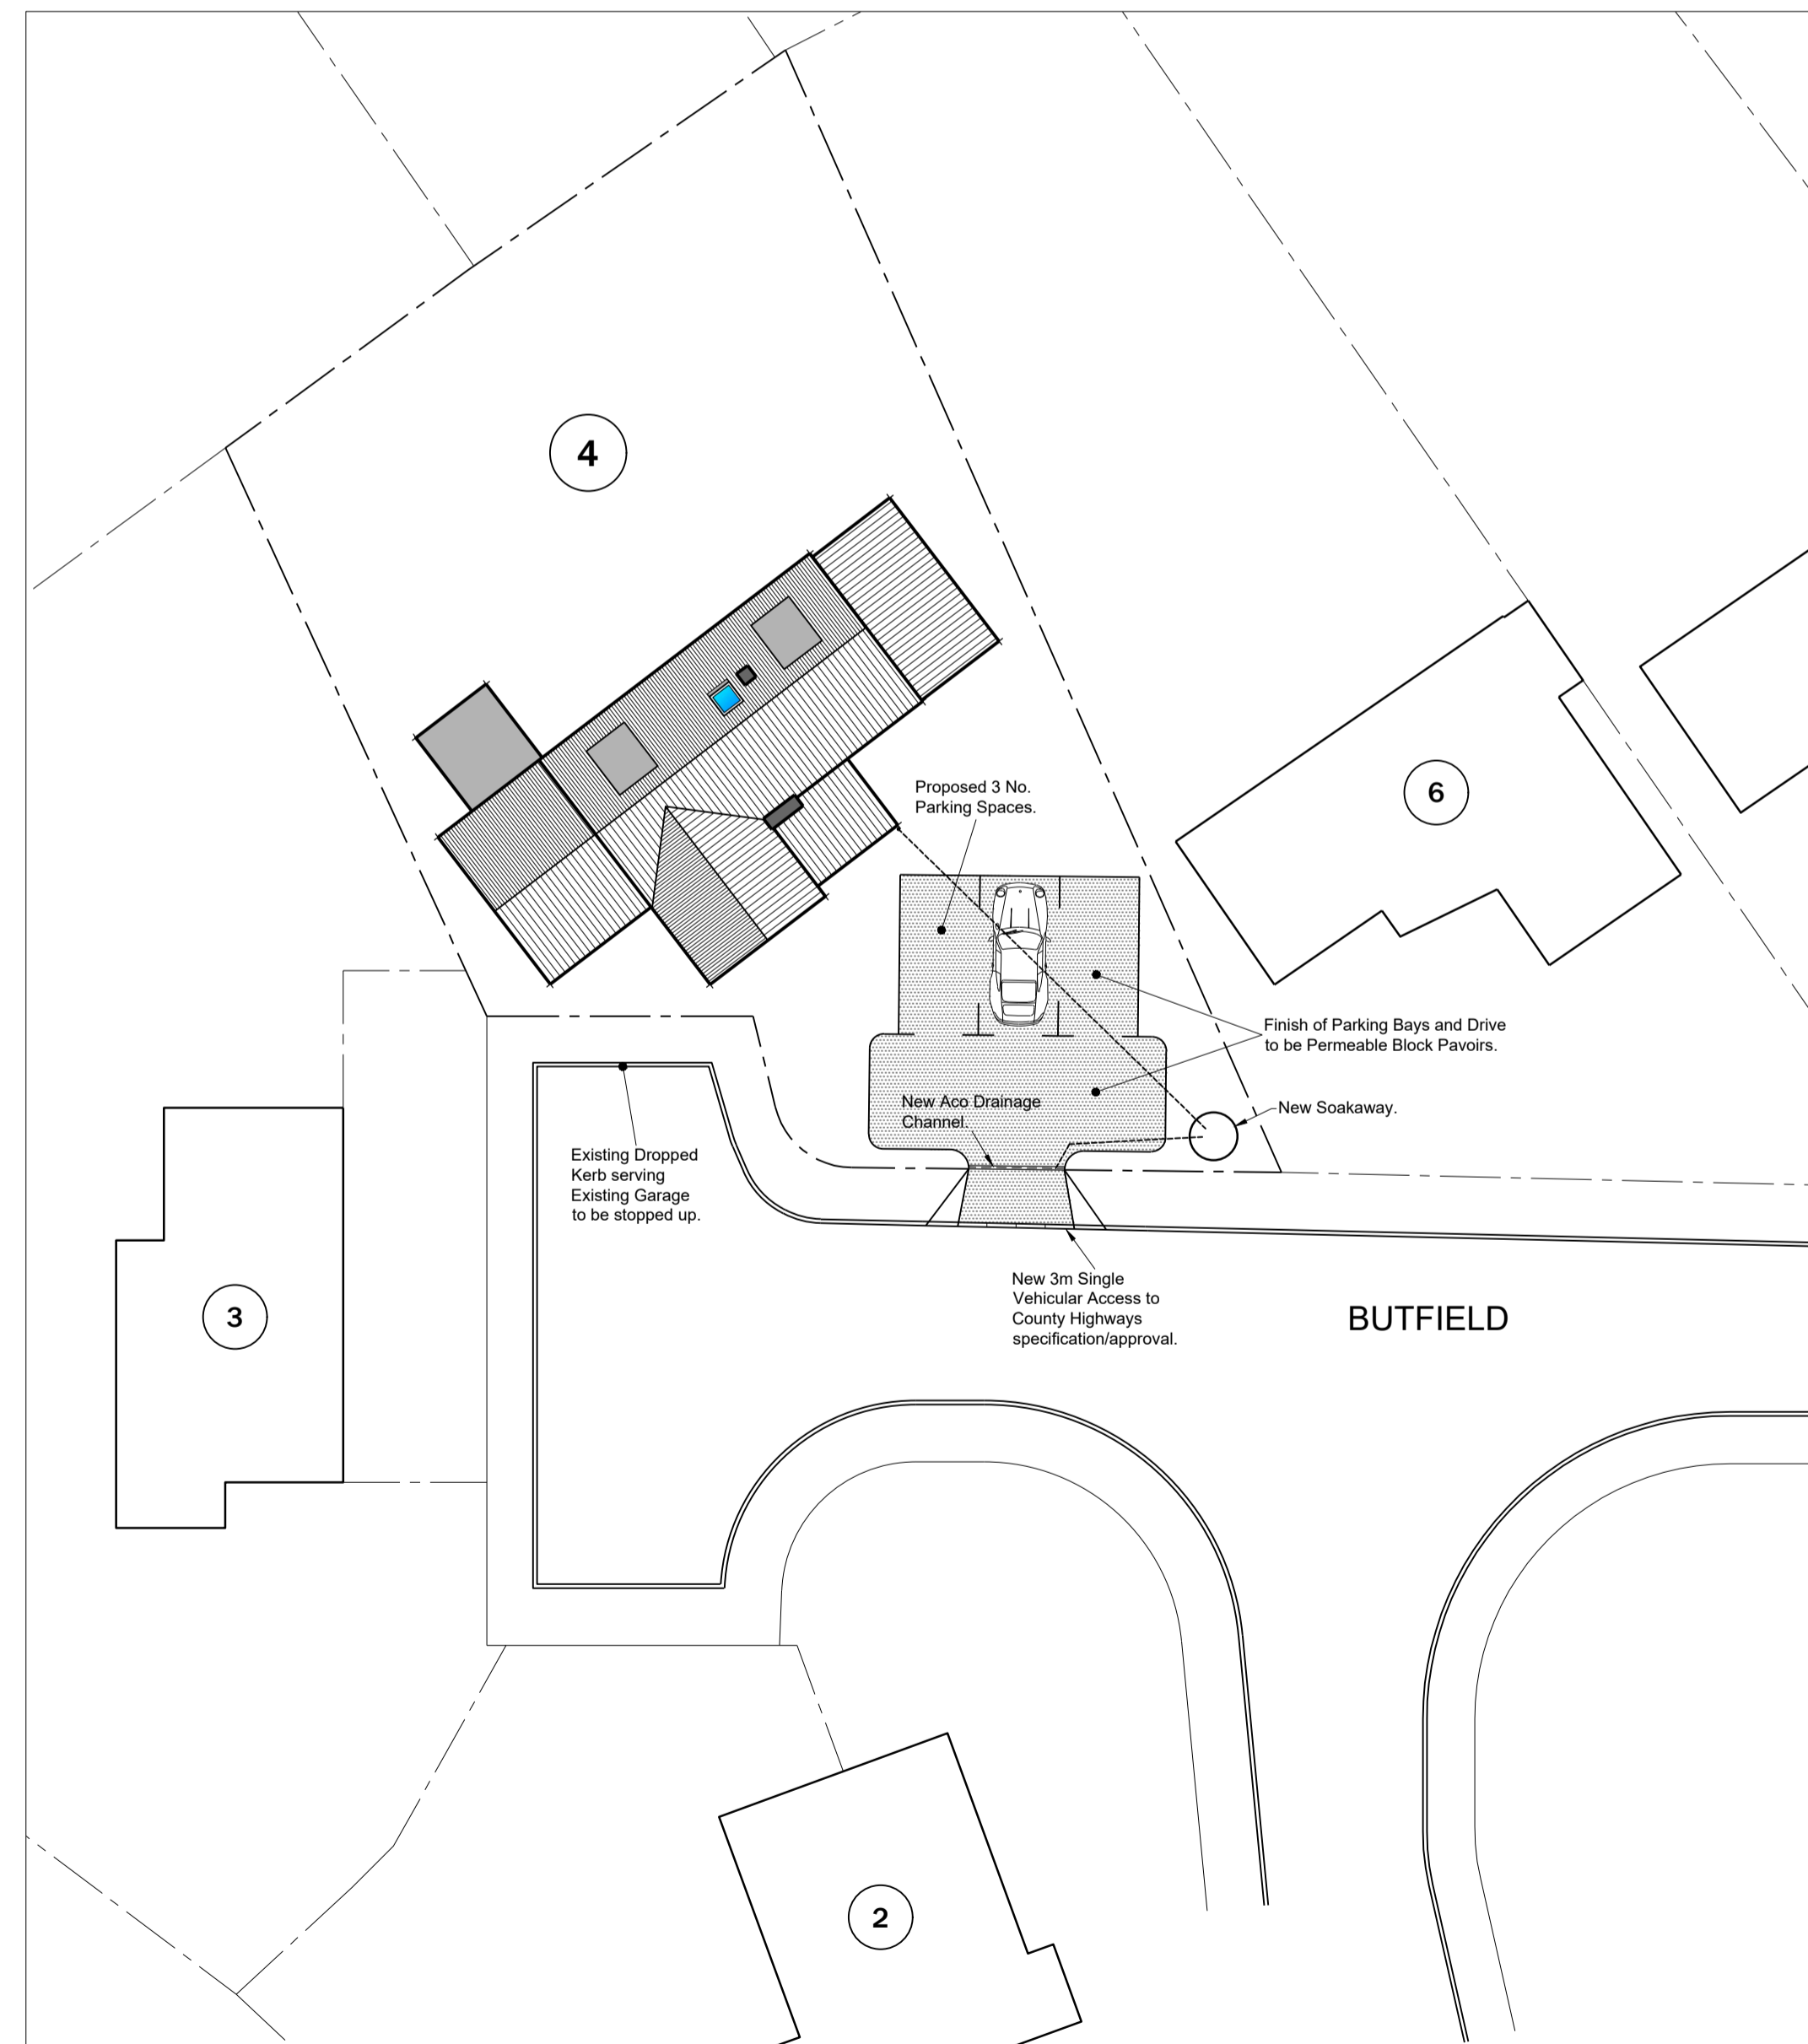

PROPOSED SITE PLAN
SCALE: 1:200

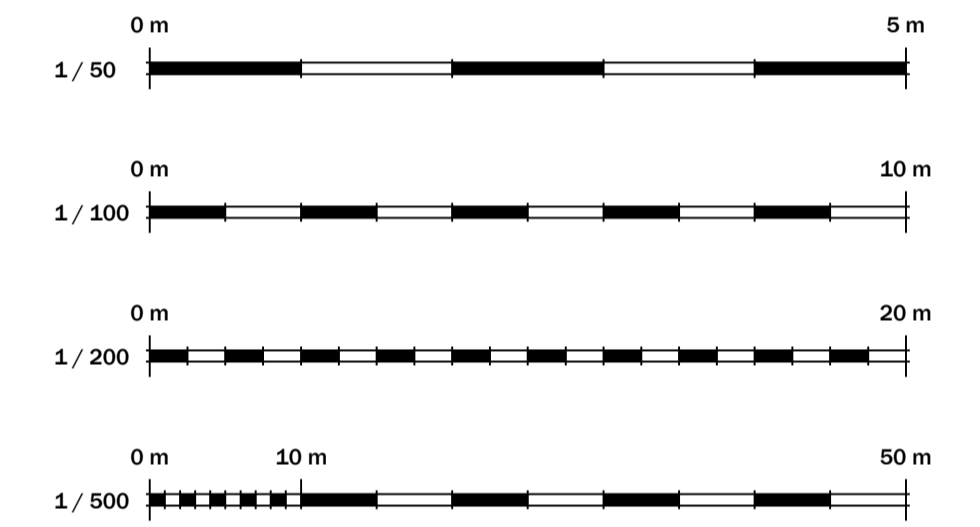

Rev. A - 29/01/2024 - Porch Rain Water Pipe added.

Project Status PLANNING		
THESE DRAWINGS ARE NOT TO BE SCALED. The contractor shall check and verify all dimensions and levels and report any apparent discrepancies to the architect prior to commencing work.		
 King Architectural Design & Planning 07974 25150 dking482@yahoo.co.uk www.kingarchitectural.co.uk 5 Spicers Lane, Hall St, Long Melford, Sudbury, Suffolk, CO10 9JD		
Project Title 4 Butfield, Lavenham, Suffolk, CO10 9SD.		
Drawing Title <i>Proposed Conversion of Garage to Additional Accommodation; Conversion of Loft and insertion of Roof Windows. Erection of a Two Storey Front Extension. Installation of Hardstanding (as approved under DC/20/03918).</i>		
Drawn By AJK	Checked By	
Scale See Plan	Date Drawn Dec-23	
Project Number 23/033	Drawing Number 4	Revision A