




FRONT (SOUTH WEST) ELEVATION

SCALE 1:100




REAR (NORTH EAST) ELEVATION

SCALE 1:100

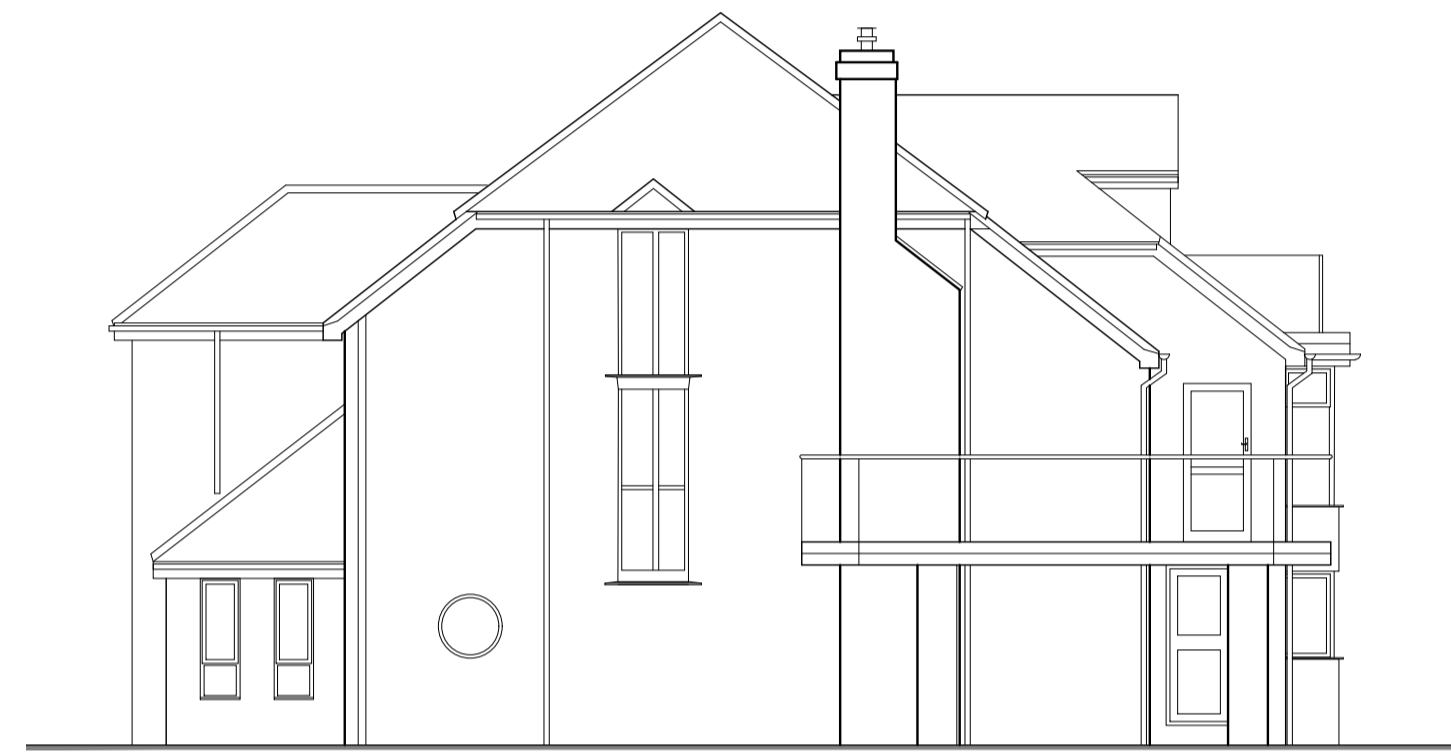


SIDE (NORTH WEST) ELEVATION

SCALE 1:100

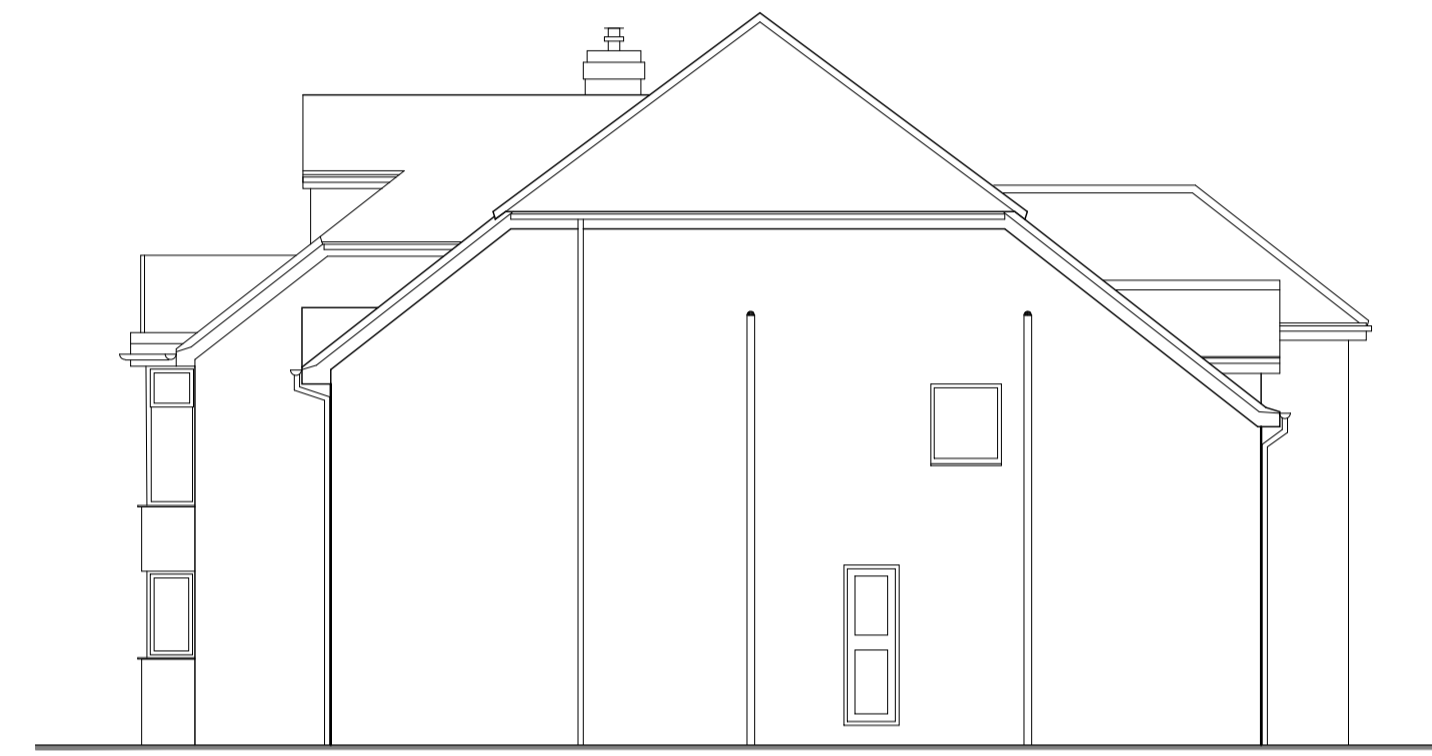


SIDE (NORTH WEST) ELEVATION

SCALE 1:100

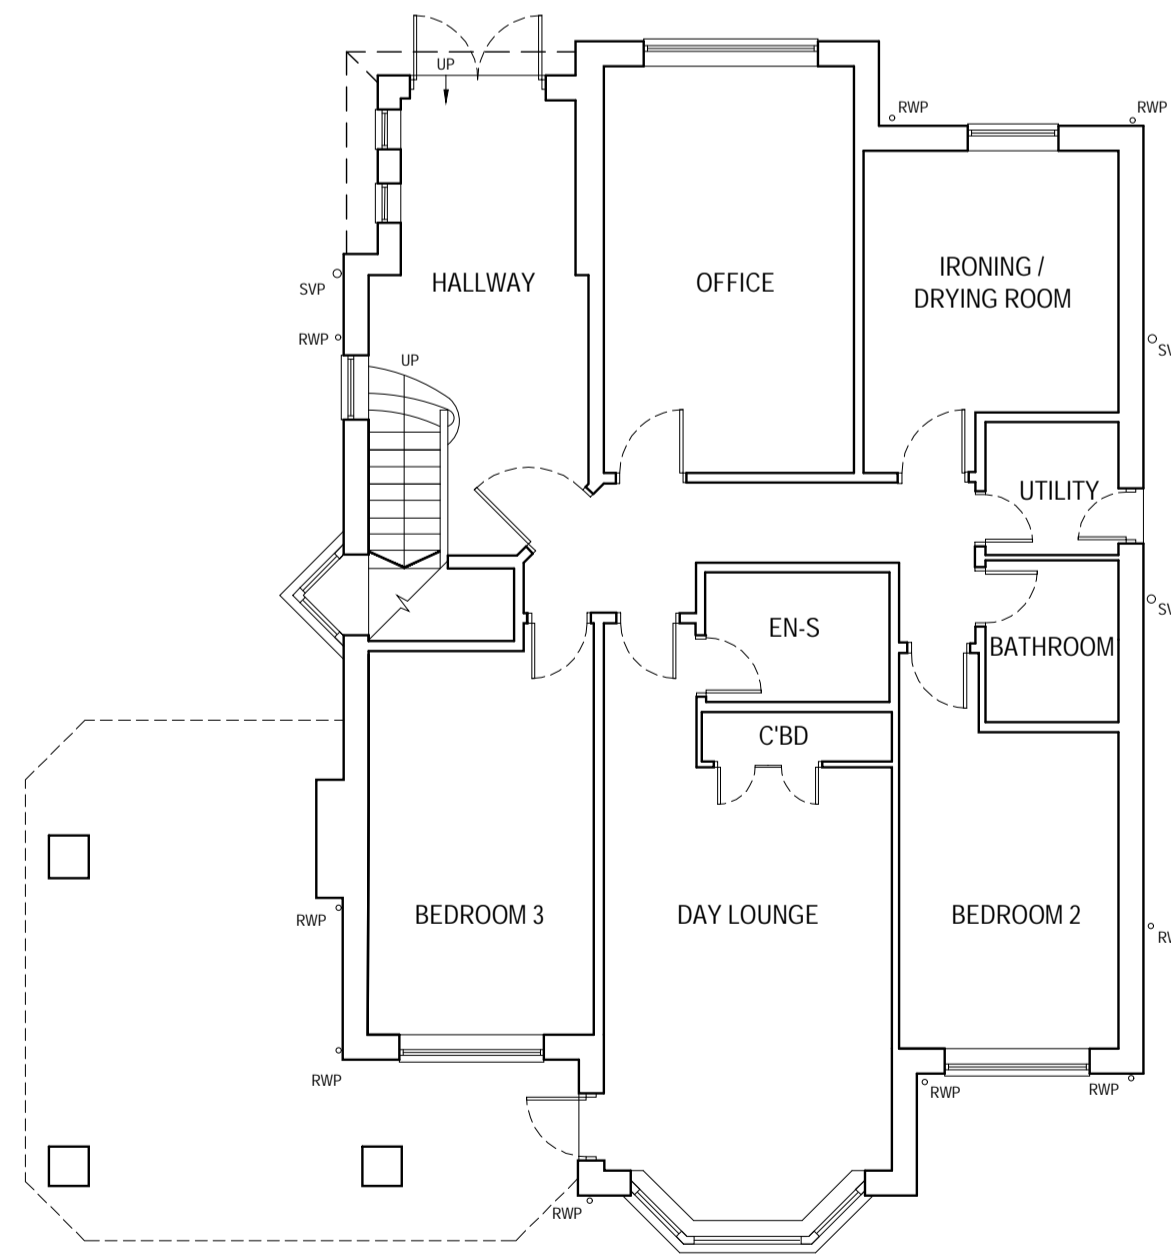


GROUND FLOOR PLAN

SCALE 1:100

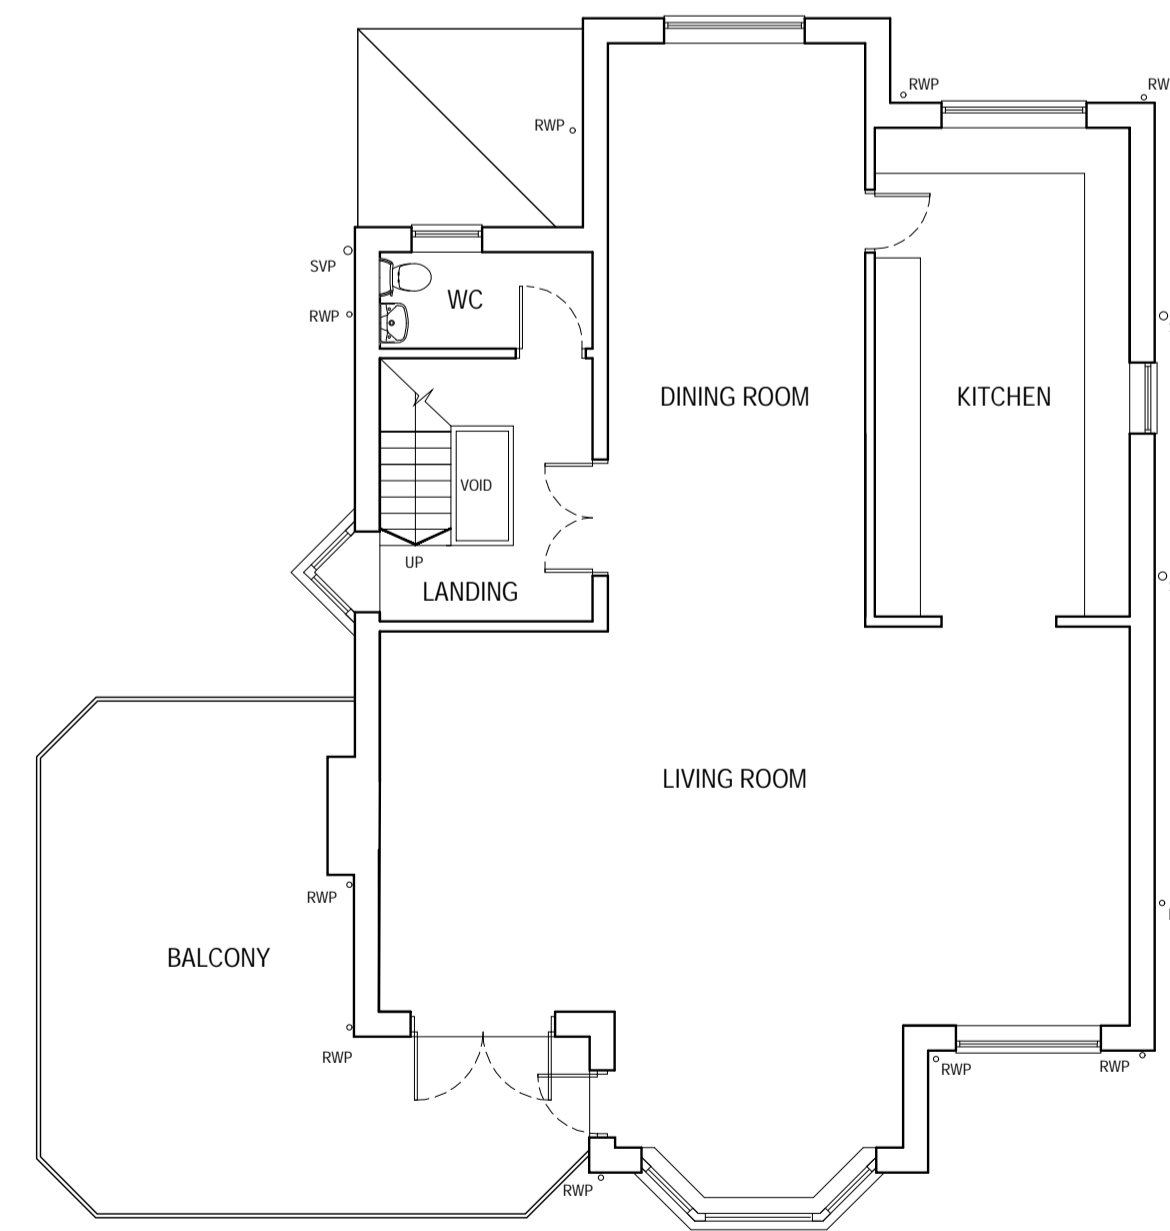

FIRST FLOOR PLAN



SCALE 1:100

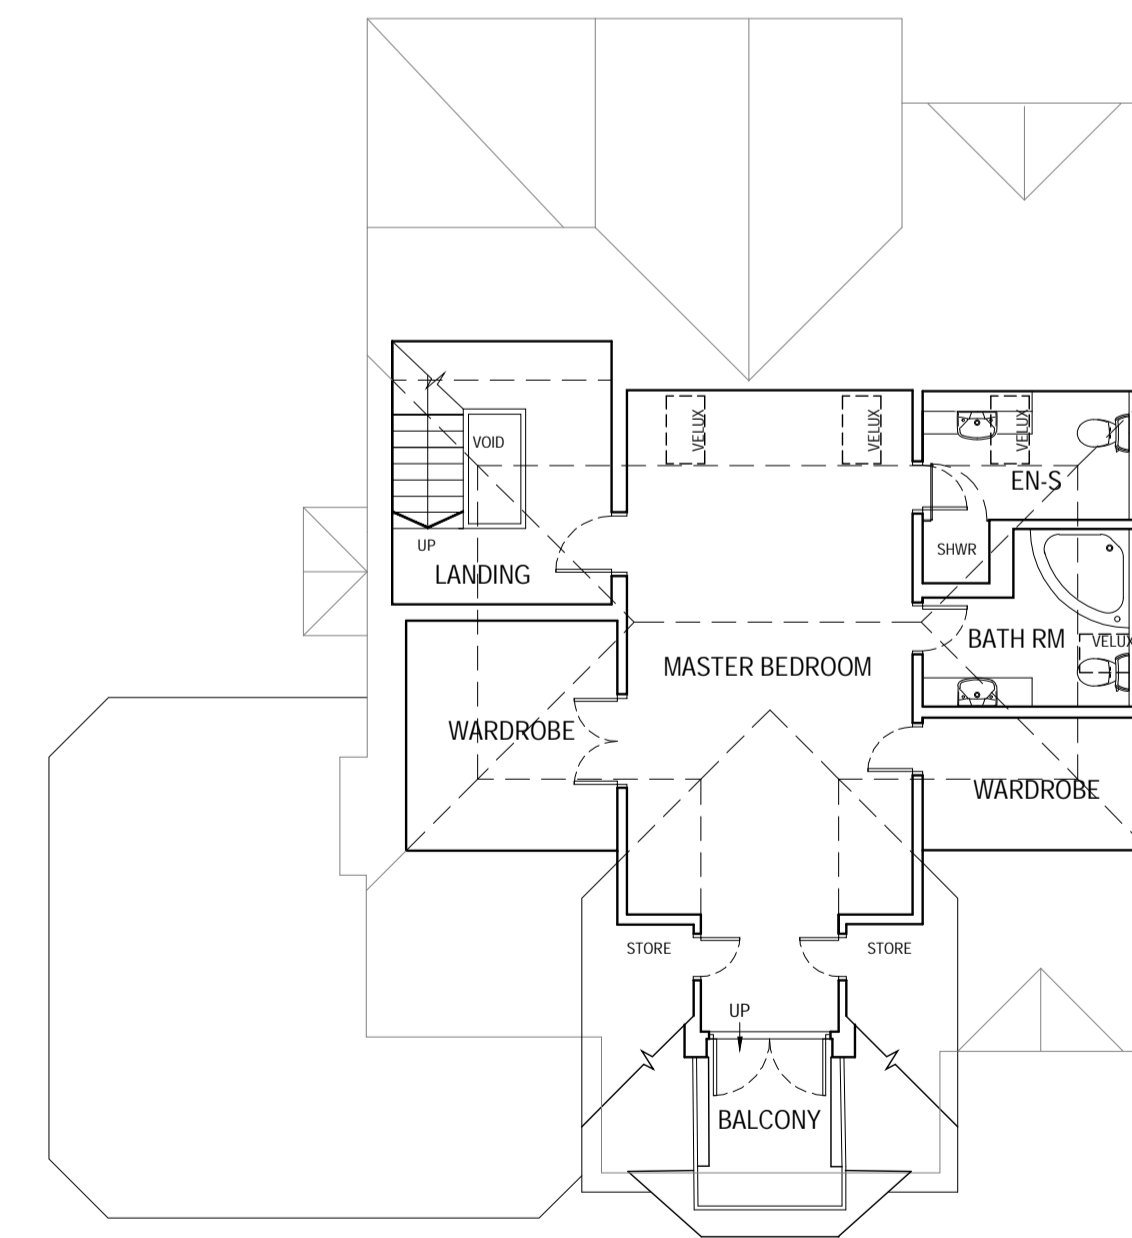

SECOND FLOOR PLAN

SCALE 1:100

Notes:  
OTHER THAN FOR THE PURPOSES OF PLANNING, DO NOT SCALE THESE DRAWINGS. USE WRITTEN DIMENSIONS ONLY. ALL DIMENSIONS TO BE CHECKED ON SITE PRIOR TO COMMENCEMENT OF WORK.  
THIS DRAWING IS THE COPYRIGHT OF SIMPSON HILDER ASSOCIATES LIMITED AND MAY NOT BE REPRODUCED, COPIED OR ALTERED IN ANY WAY WITHOUT WRITTEN AUTHORITY

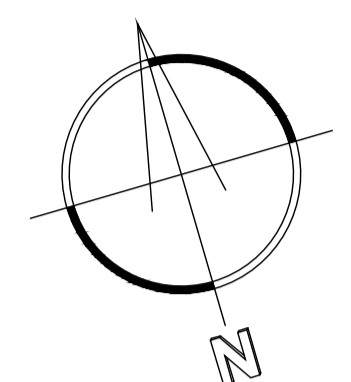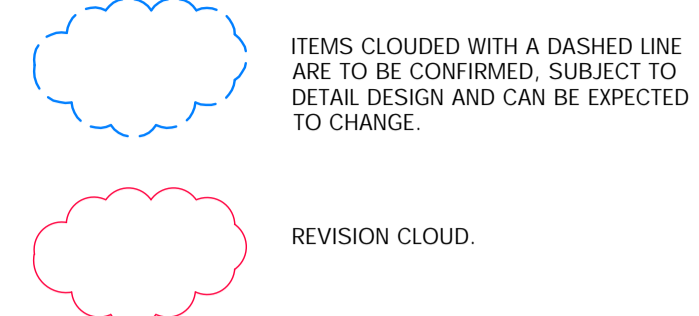

PLEASE NOTE:  
THIS DRAWING HAS BEEN BASED ON INFORMATION SUPPLIED BY OTHERS AND IS DIAGRAMMATIC ONLY FOR ILLUSTRATIVE PURPOSES AND SUBJECT TO A FULLY DETAILED MEASURED SURVEY.


Rev	Date	Description	By	Check
P2	19.01.2024	DRAWING REVISION UP ISSUED FOR VARIATION OF CONDITION APPLICATION	PS	-

Drawing Status: **PLANNING**

Client:

Principal Contractor:

Design Consultant



67A HIGH STREET  
LYNDHURST  
HAMPSHIRE  
SO43 7BE  
T: 023 80 283798  
F: 023 80 283688  
E: sha@simpsonhilder.co.uk

Project Title  
**1 CLIFF ROAD  
MILFORD-ON-SEA  
LYMINGTON  
SO41 0NS**

Drawing Title  
**EXISTING FLOOR PLANS  
AND ELEVATIONS**

Scale (at A1 Size)	Size
1:100	A1

Drawn	Date	Checked	Date
PS	MAY 2023		

Drawing No.	Revision
9903.101	P2

