
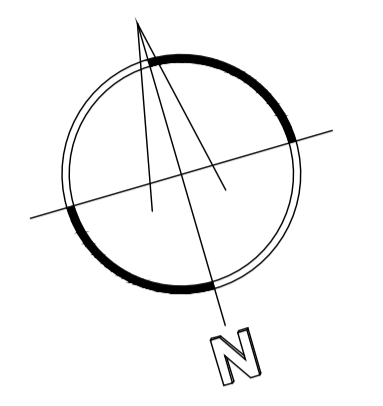


STRUCTURAL INFORMATION SHOWN INDICATIVE ONLY. DRAWINGS TO BE READ IN CONJUNCTION WITH STRUCTURAL ENGINEERS STRUCTURAL CALCULATIONS AND DRAWINGS


Notes:  
OTHER THAN FOR THE PURPOSES OF PLANNING, DO NOT SCALE THESE DRAWINGS. USE WRITTEN DIMENSIONS ONLY. ALL DIMENSIONS TO BE CHECKED ON SITE PRIOR TO COMMENCEMENT OF WORK.  
THIS DRAWING IS THE COPYRIGHT OF SIMPSON HILDER ASSOCIATES LIMITED AND MAY NOT BE REPRODUCED, COPIED OR ALTERED IN ANY WAY WITHOUT WRITTEN AUTHORITY

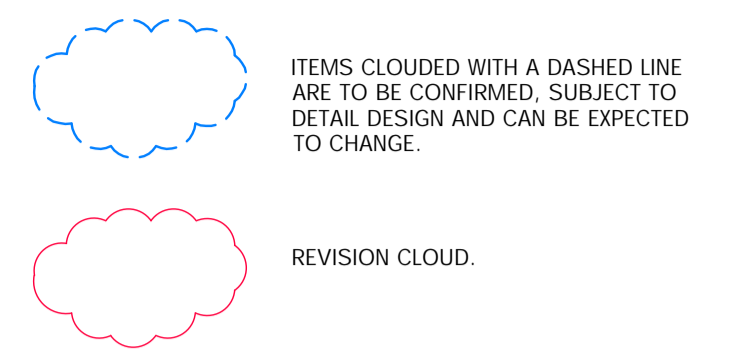

PLEASE NOTE:  
THESE PLANS ARE FOR PLANNING PURPOSES ONLY AND ARE SUBJECT TO A BUILDING REGULATION APPROVAL, INPUT FROM A STRUCTURAL ENGINEER, M&E DESIGNER AND COMPLETION OF FULL DETAILED DESIGN.

ALL CRITICAL DIMENSIONS, HEIGHTS AND LEVELS TO BE FULLY CHECKED AND VERIFIED ON SITE BY CONTRACTOR PRIOR TO COMMENCEMENT OF ANY WORKS OR PLACEMENTS OF ANY ORDERS.

KEY:

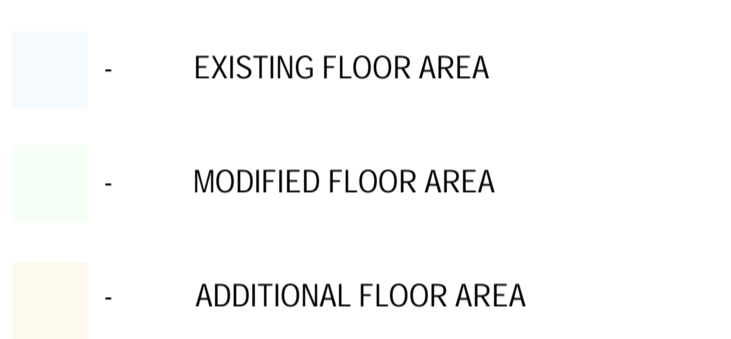


FRONT (SOUTH WEST) ELEVATION  
SCALE 1:100




REAR (NORTH EAST) ELEVATION  
SCALE 1:100




SIDE (NORTH WEST) ELEVATION  
SCALE 1:100

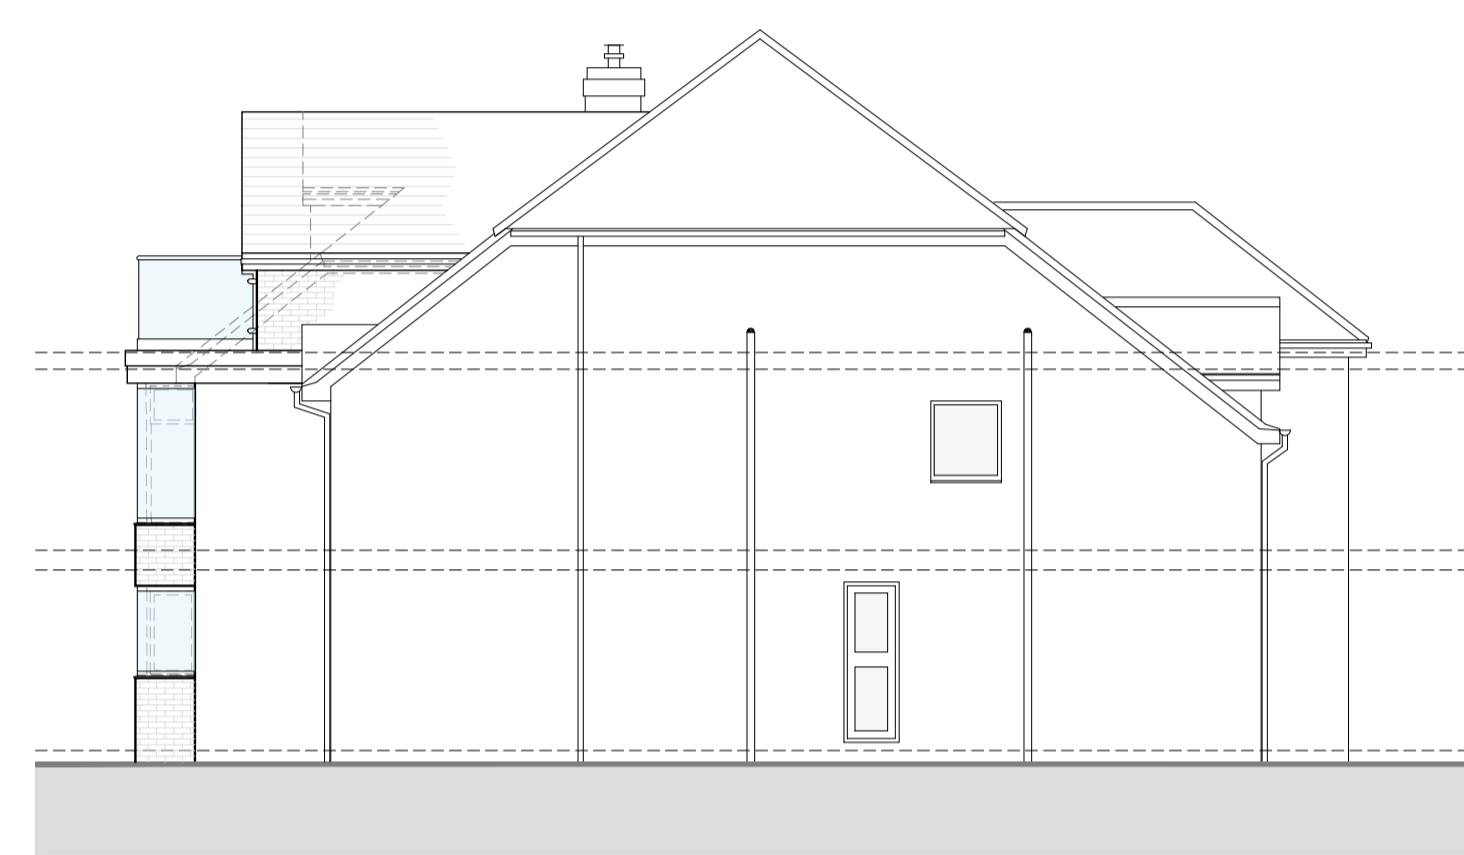


SIDE (SOUTH EAST) ELEVATION  
SCALE 1:100

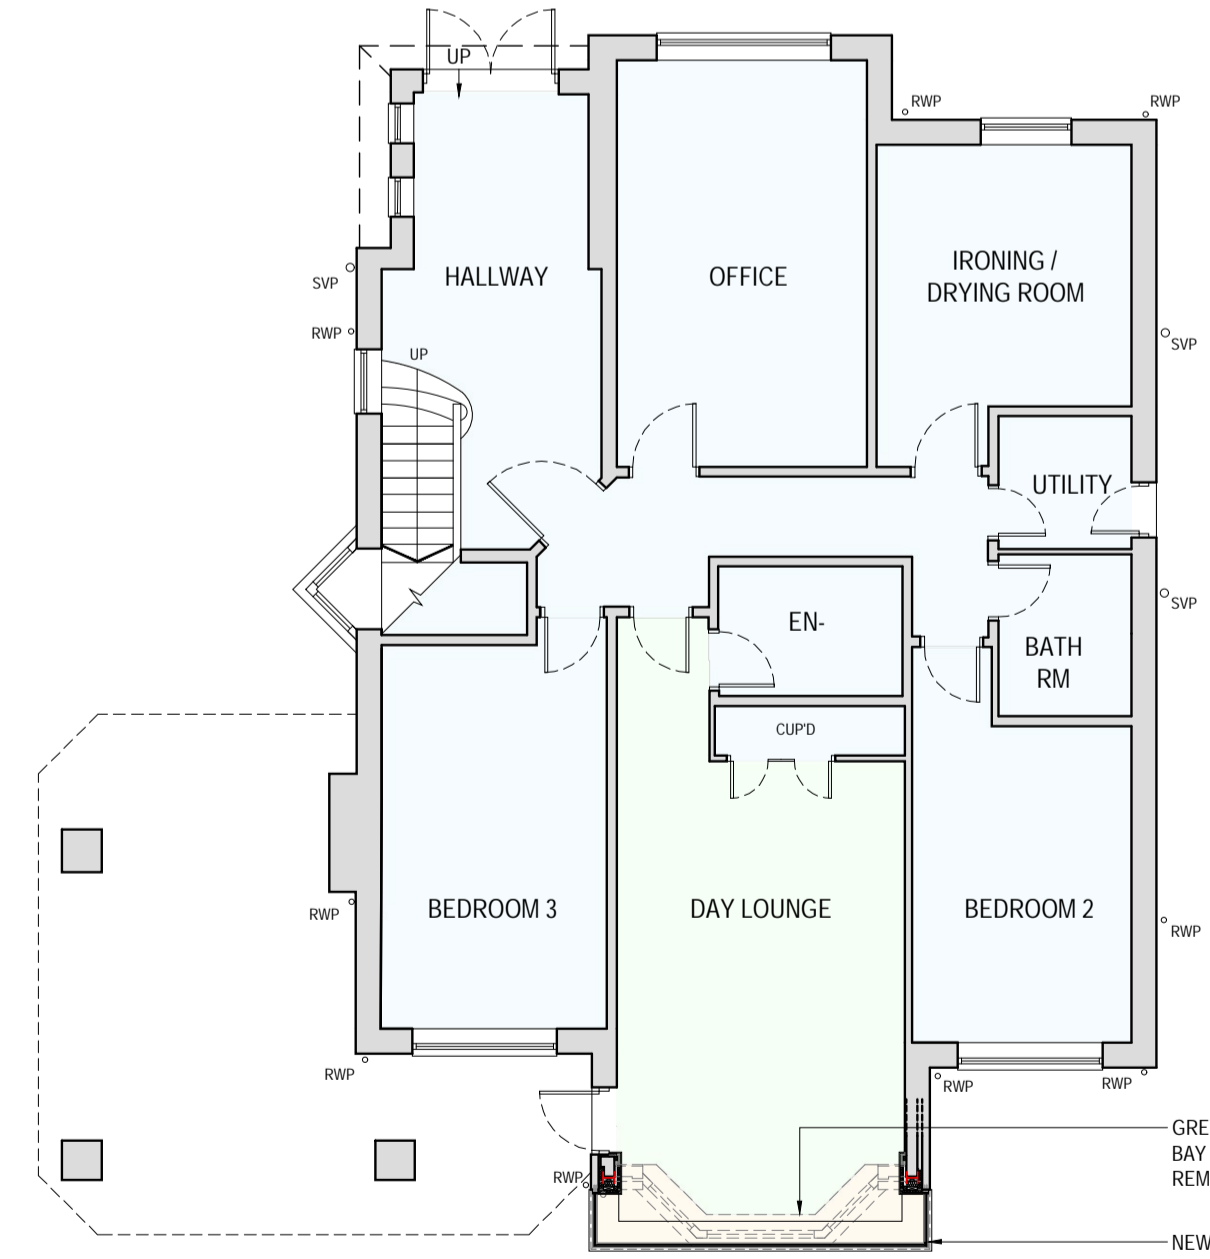

GROUND FLOOR PLAN  
SCALE 1:100

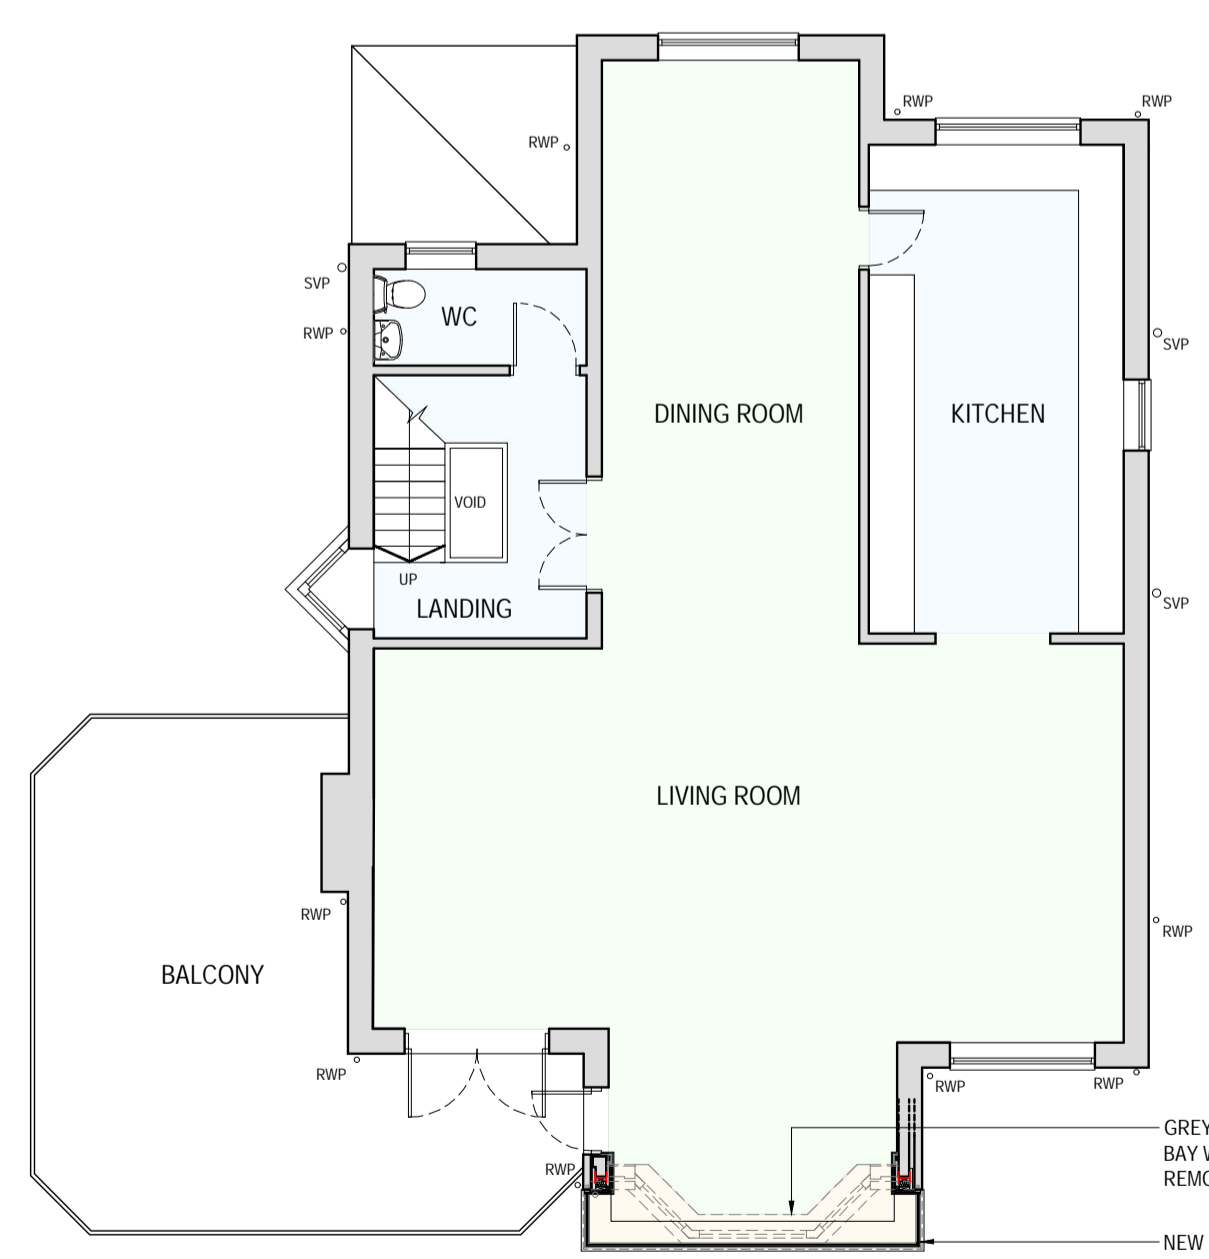

FIRST FLOOR PLAN  
SCALE 1:100

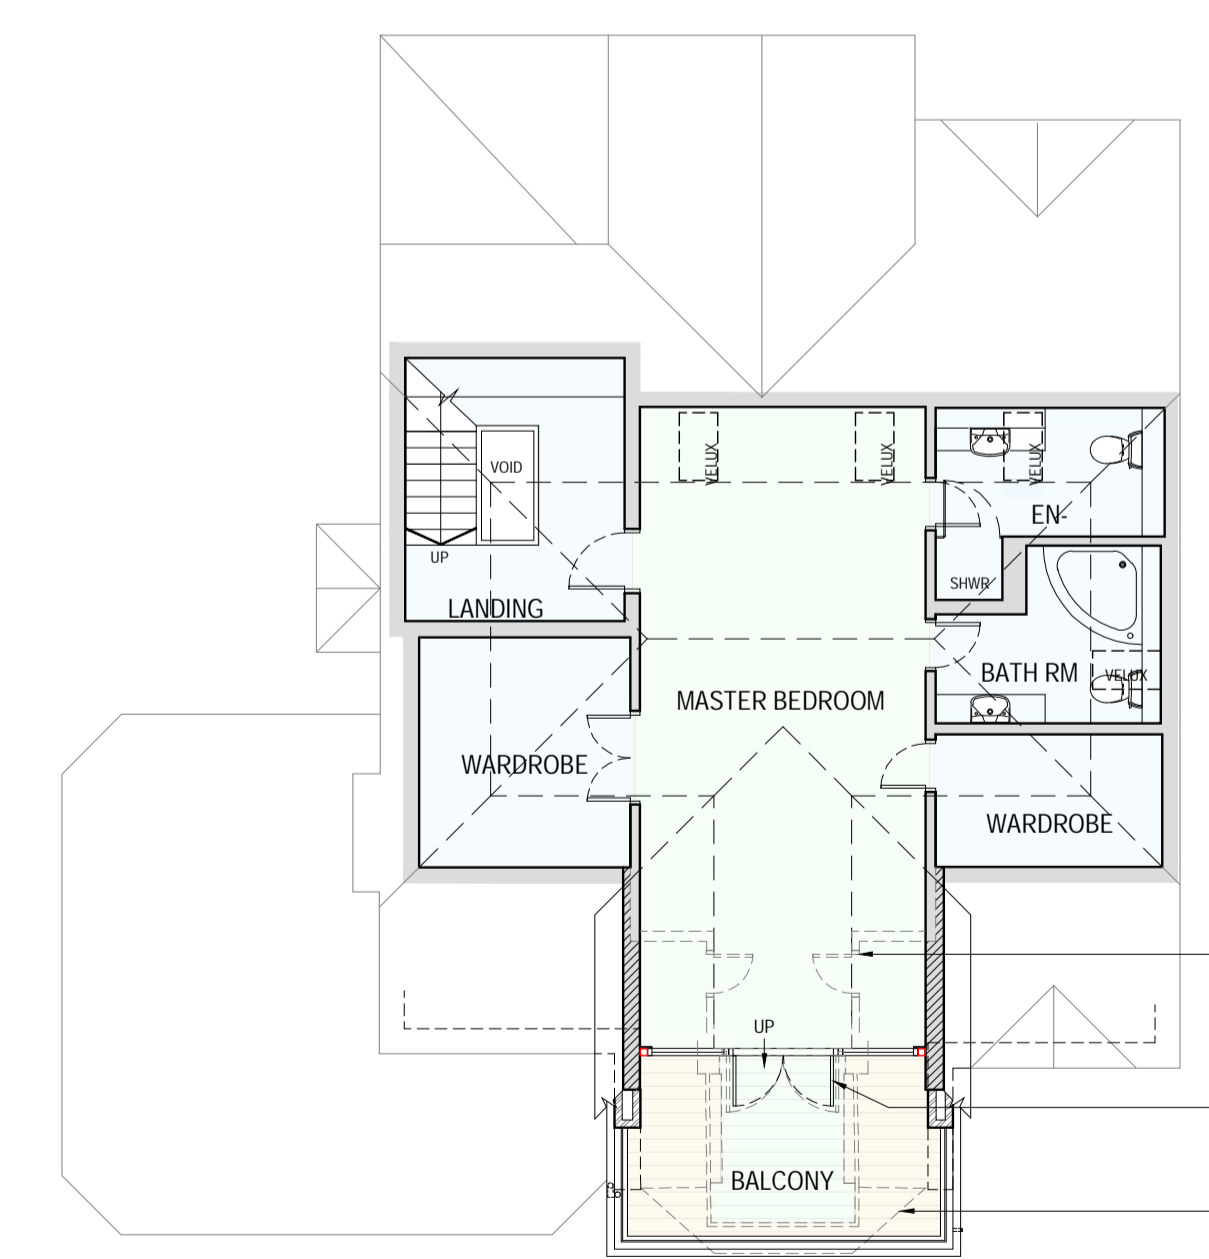

SECOND FLOOR PLAN  
SCALE 1:100

Rev	Date	Description	By	Check
P2	19.01.2024	New bay window widened	PS	-

Drawing Status: **PLANNING**

Client:

Principal Contractor:

Design Consultant

67A HIGH STREET  
LYNDHURST  
HAMPSHIRE  
SO43 7BE  
T: 023 80 283798  
F: 023 80 283688  
E: sha@simpsonhilder.co.uk

Project Title  
**1 CLIFF ROAD  
MILFORD-ON-SEA  
LYMINGTON  
SO41 0NS**

Drawing Title  
**PROPOSED GA FLOOR PLANS  
AND ELEVATIONS**

Scale (at A1 Size)	Size
1:100	A1
Drawn PS	Date MAY 2023
Checked	Date
Drawing No. <b>9903.102</b>	Revision <b>P2</b>

