



GENERAL NOTES:
 1. THIS DRAWING IS TO BE READ IN CONJUNCTION WITH THE OTHER RELEVANT CONSULTANTS DRAWINGS.
 2. ALL FINISHES ARE TO CONFORM TO THE CURRENT BUILDING REGULATIONS.
 3. REFER TO A SEPARATE DOCUMENT FOR THE DESIGNERS RISK ASSESSMENT.
 4. ALL WORKS OR MATERIALS INDICATED ON THIS DRAWING ARE TO BE TO THE LATEST RELEVANT BRITISH STANDARDS AND CARRIED OUT IN ACCORDANCE WITH THE BRITISH STANDARDS CODES OF PRACTICE OR RECOGNIZED INSTITUTE OR TRADE ASSOCIATION RECOMMENDATIONS AND PUBLICATIONS.



BUILDING 2 OUTBUILDING - USE OF THE RESIDENTIAL HOUSE

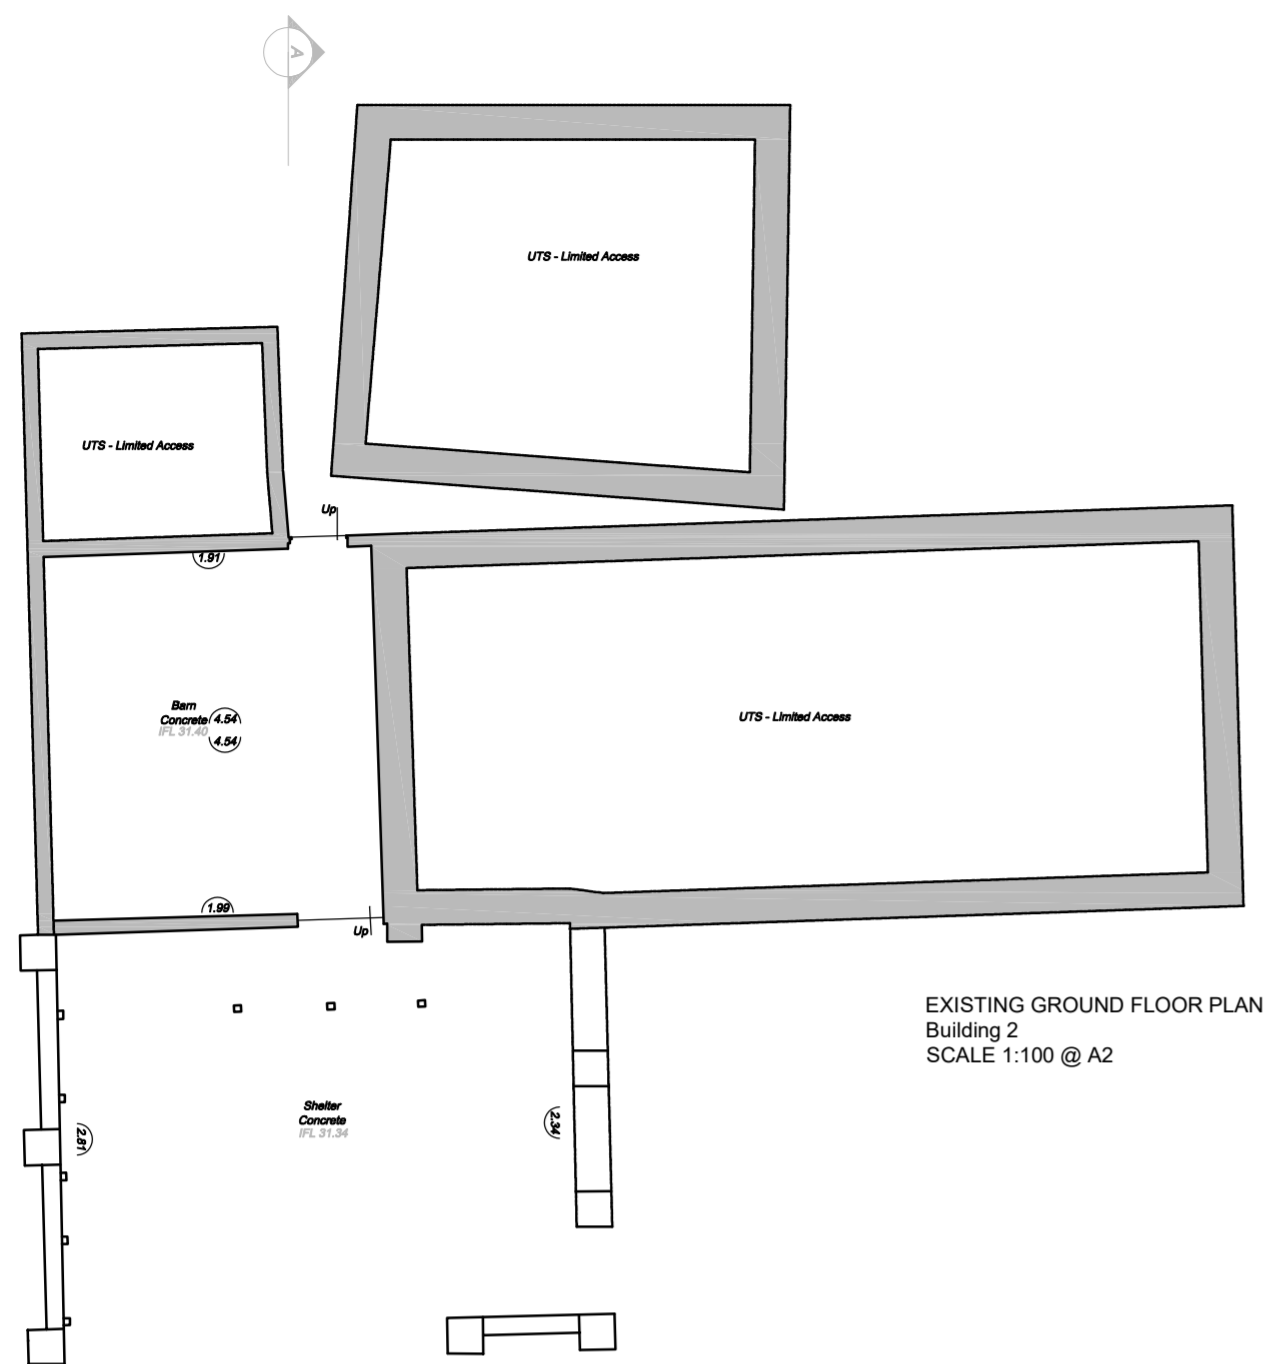


EXISTING GROUND FLOOR PLAN
 Building 2
 SCALE 1:100 @ A2

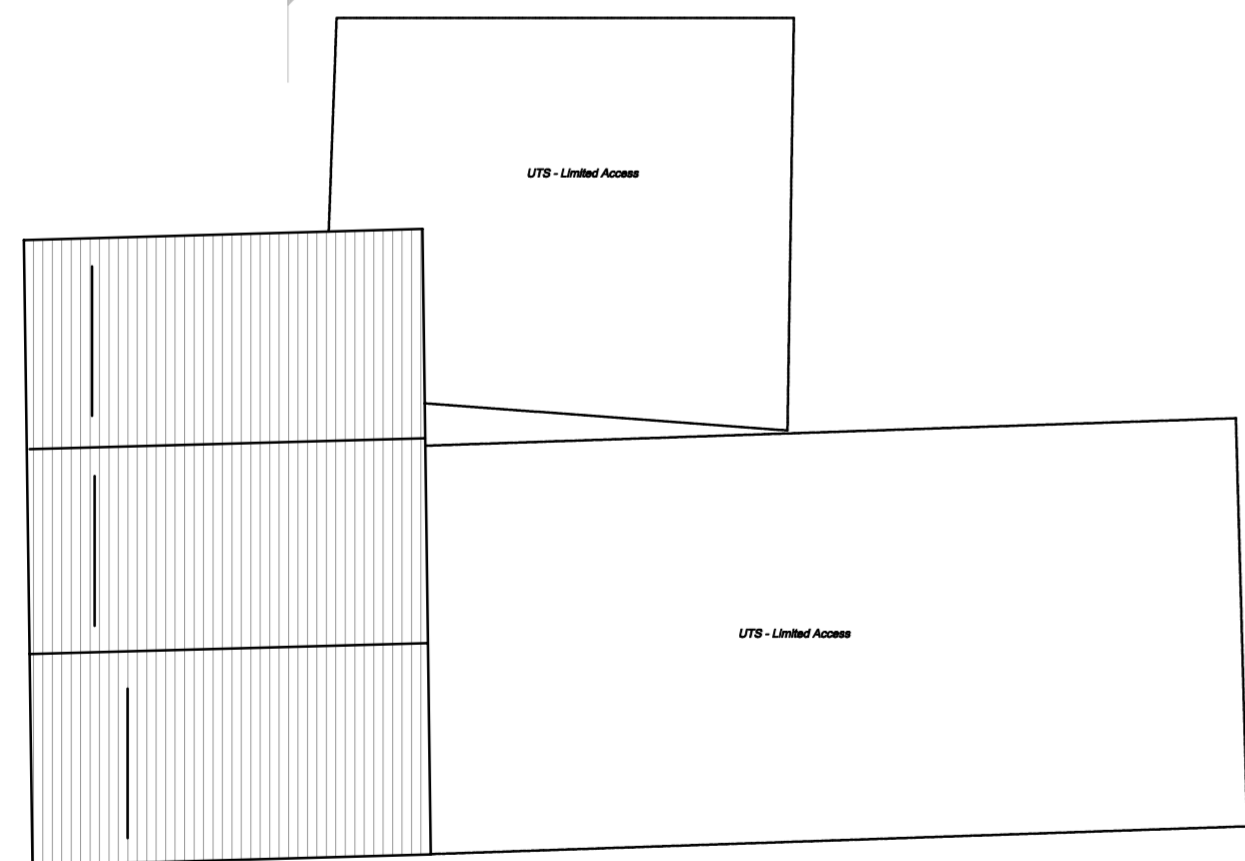

EXISTING ROOF PLAN
 Building 2
 SCALE 1:100 @ A2

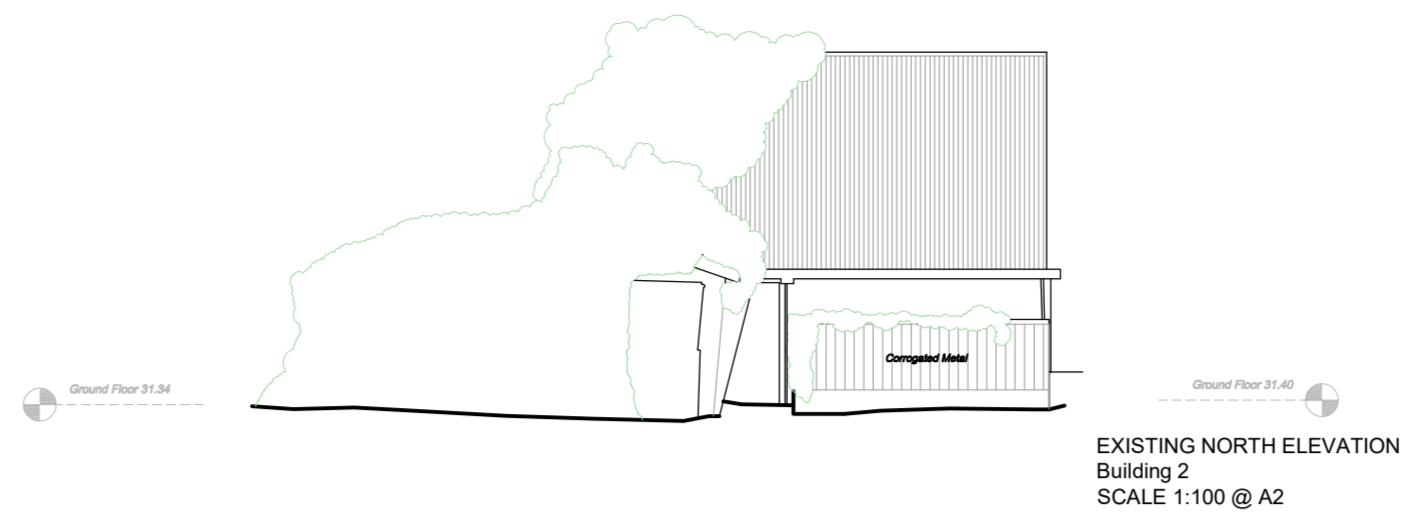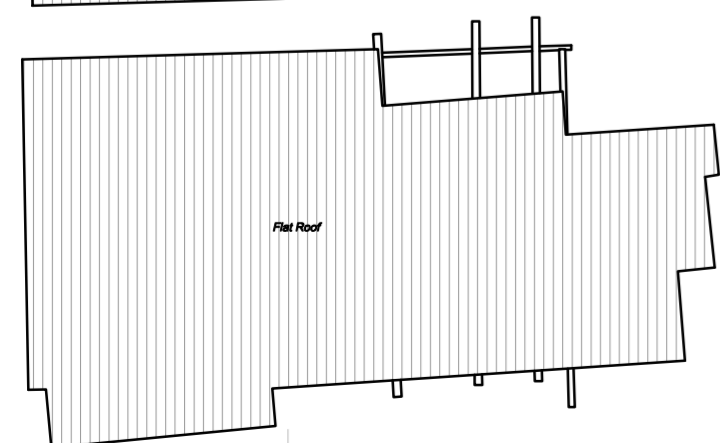

EXISTING NORTH ELEVATION
 Building 2
 SCALE 1:100 @ A2

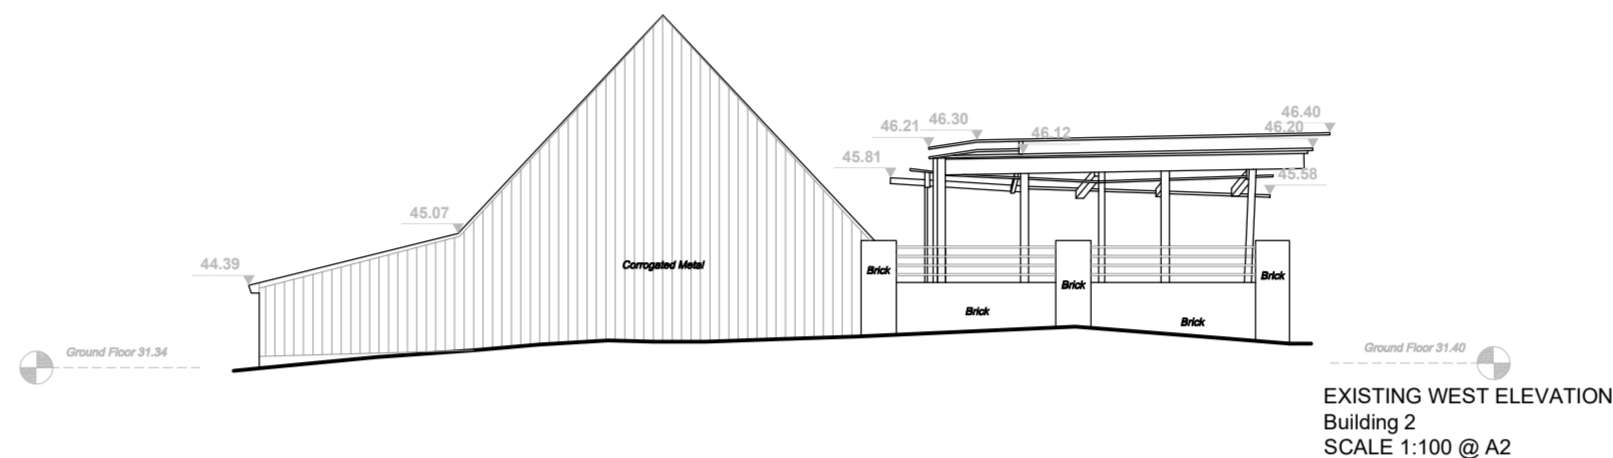


EXISTING WEST ELEVATION
 Building 2
 SCALE 1:100 @ A2



EXISTING SOUTH ELEVATION
 Building 2
 SCALE 1:100 @ A2




EXISTING EAST ELEVATION
 Building 2
 SCALE 1:100 @ A2

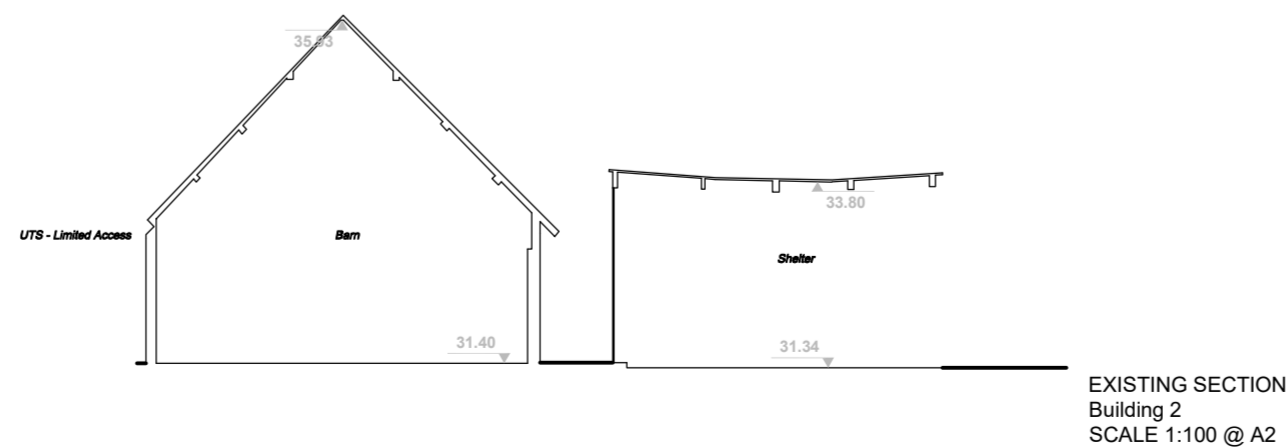

EXISTING SECTION
 Building 2
 SCALE 1:100 @ A2

EXISTING FLOOR PLANS, ELEVATIONS &
 SECTION
 Building 2
 SCALE 1:100 @ A2
 1:100 scale

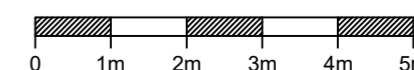

Revision	Date	Description	Drawn	Chkd
P3	Jan 2024	Minor amendments		JB
P1	Nov 2023	Preliminary		AC

PLC ARCHITECTS
 Lansdowne House
 25-26 Hampshire Terrace
 Portsmouth PO1 2QF
 Hampshire England
 Tel: (023) 92 755 333
 E-Mail: admin@plcarchitects.com
 Web: www.plcarchitects.com

Client:

Project:
 Old Farmhouse,
 Fordingbridge
 SP6 1LX

Drawing Title:
 Existing Floor Plans, Elevations & Section
 Building 2

Drawn By	Date	Checked By	Date	Approved By	Date
AC	Nov 23				
Drawn No.	23.3484.004	Revision:	P3	Scale:	1:100 @ A2
PLC ARCHITECTS © COPYRIGHT RESERVED 2021 NOT TO BE SCALED. DIMENSIONS TO BE CHECKED ON SITE SCALING ONLY FOR LOCAL AUTHORITY PURPOSES					