



NOTES

- GENERAL NOTES:  
 1. THIS DRAWING IS TO BE READ IN CONJUNCTION WITH THE OTHER RELEVANT CONSULTANTS DRAWINGS.  
 2. ALL FINISHES ARE TO CONFORM TO THE CURRENT BUILDING REGULATIONS.  
 3. REFER TO A SEPARATE DOCUMENT FOR THE DESIGNER'S RISK ASSESSMENT.  
 4. ALL WORKS OR MATERIALS INDICATED ON THIS DRAWING ARE TO BE TO THE LATEST RELEVANT BRITISH STANDARDS AND CARRIED OUT IN ACCORDANCE WITH THE BRITISH STANDARDS CODES OF PRACTICE OR RECOGNIZED INSTITUTE OR TRADE ASSOCIATION RECOMMENDATIONS AND PUBLICATIONS.


**BUILDING 1  
 OLD FARMHOUSE -  
 RESIDENTIAL DWELLING**

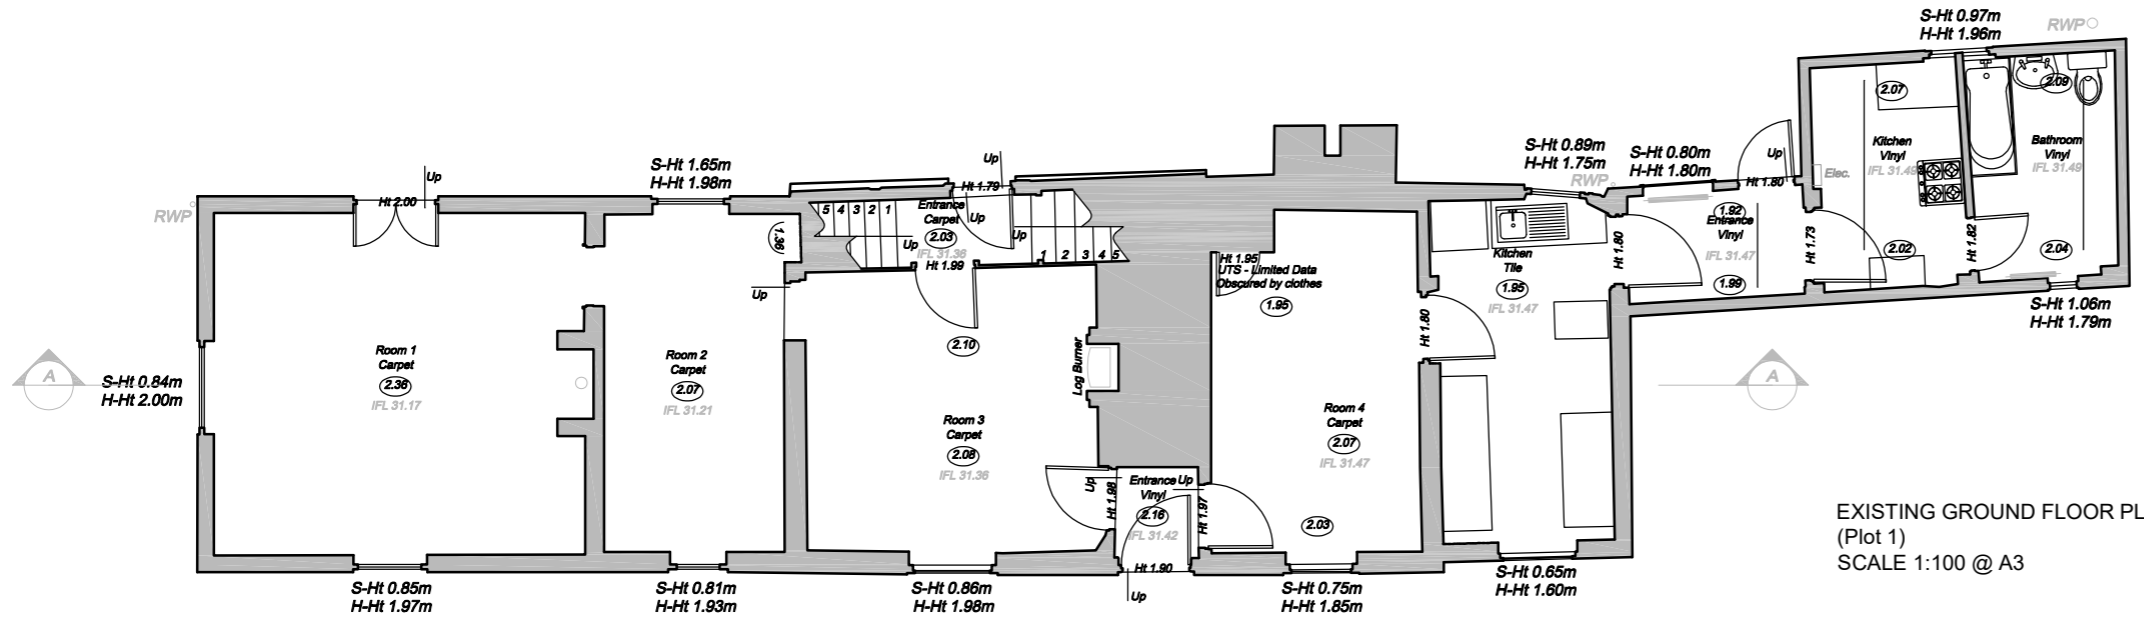


EXISTING GROUND FLOOR PLAN  
 (Plot 1)  
 SCALE 1:100 @ A3

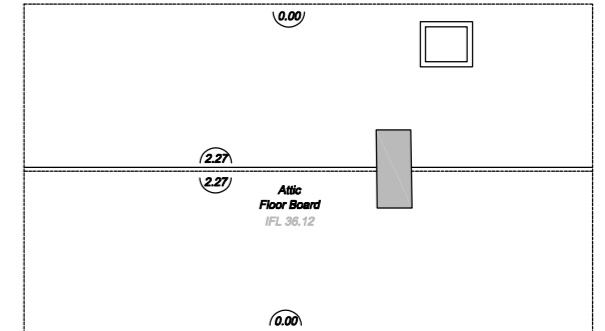

EXISTING ATTIC  
 (Plot 1)  
 SCALE 1:100 @ A3

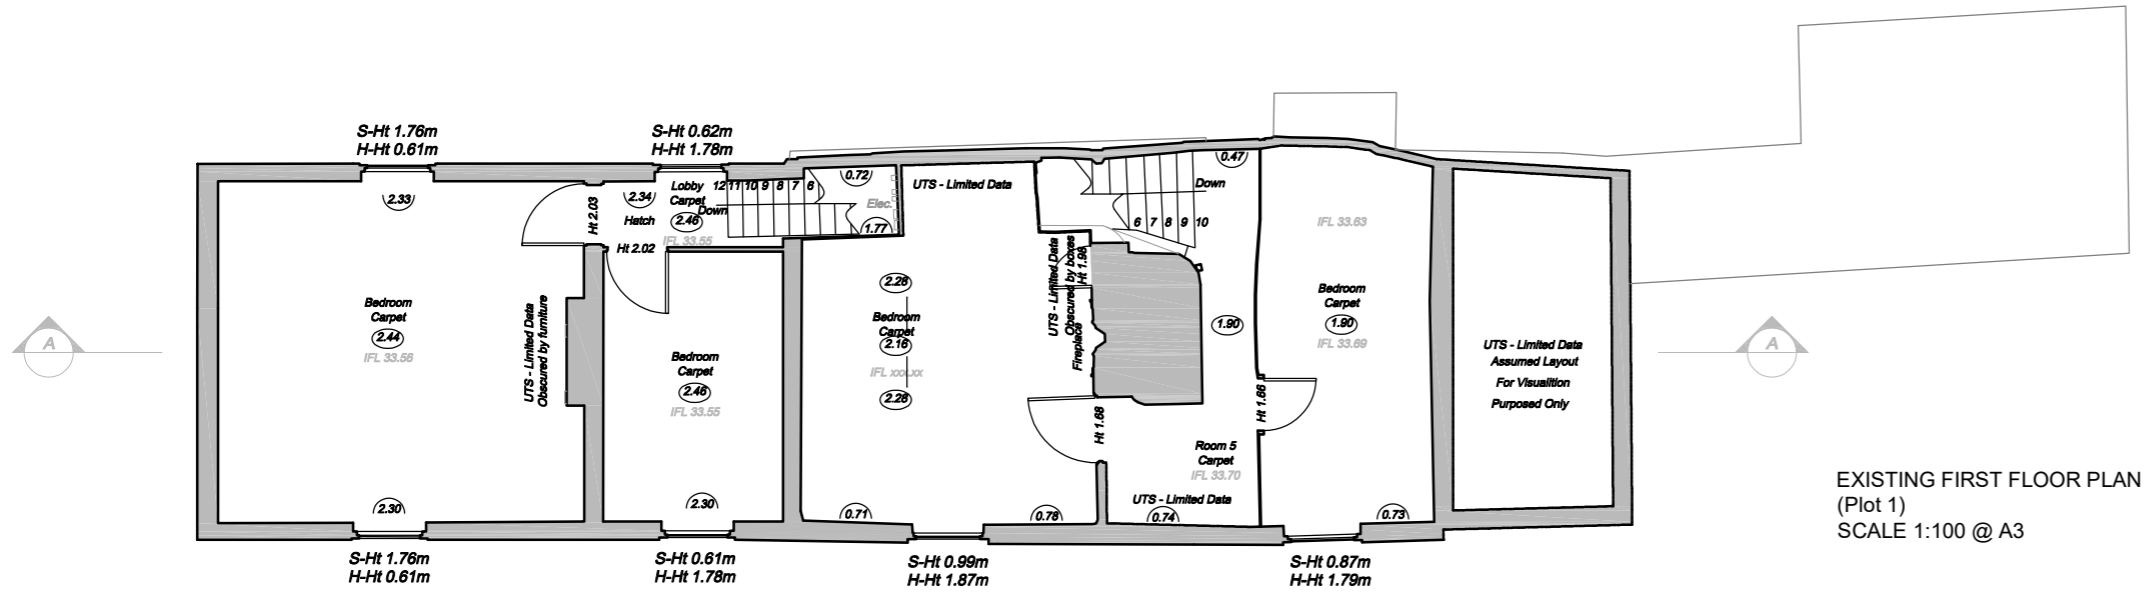


EXISTING FIRST FLOOR PLAN  
 (Plot 1)  
 SCALE 1:100 @ A3

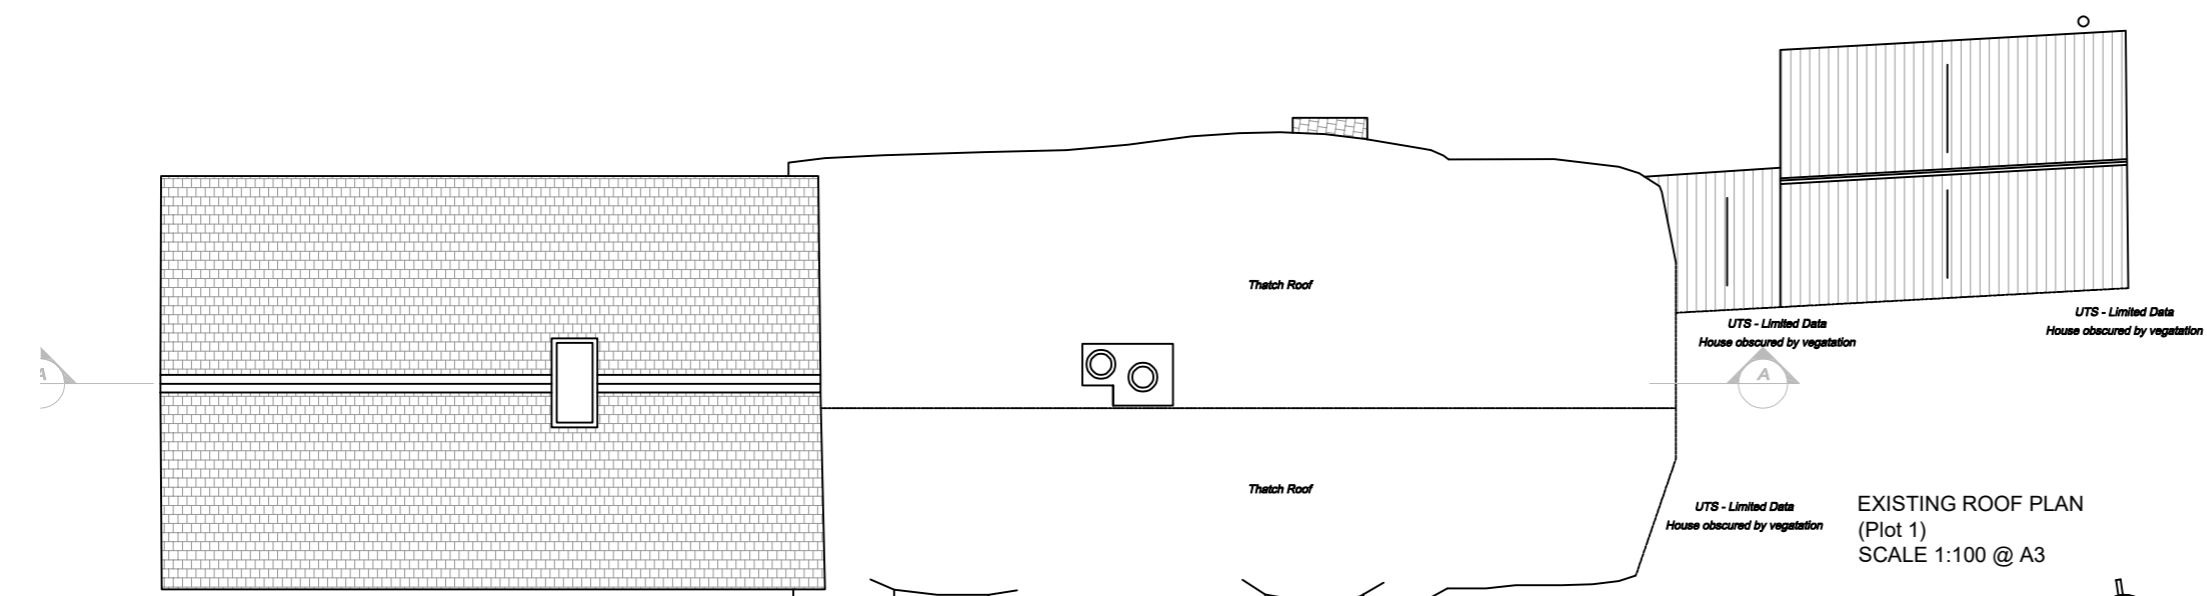

EXISTING ROOF PLAN  
 (Plot 1)  
 SCALE 1:100 @ A3

EXISTING FLOOR PLANS  
 Building 1  
 SCALE 1:100 @ A3  
 1:100 scale

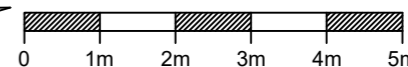

P3	Jan 2023	Minor amendments	JB
P1	Nov 2023	Preliminary	AC
Revision	Date	Description	Drawn

**PLC ARCHITECTS**  
 Lansdowne House  
 25-26 Hampshire Terrace  
 Portsmouth PO1 2QF  
 Hampshire England  
 Tel: (023) 92 755 333  
 E-Mail: admin@plcarchitects.com  
 Web: www.plcarchitects.com

Client:  
 Project:  
 Old Farmhouse,  
 Fordingbridge  
 SP6 1LX

Drawing Title:  
 Existing Floor Plans  
 Building 1

Drawn By	Date	Checked By	Date	Approved By	Date
AC	Nov '23				
Drawing No.	Revision	Scale			
23.3484.002	P3	1:100 @ A3			

PLC ARCHITECTS © COPYRIGHT RESERVED 2021  
 NOT TO BE SCALED. DIMENSIONS TO BE CHECKED ON SITE  
 SCALING ONLY FOR LOCAL AUTHORITY PURPOSES