



EXISTING GROUND FLOOR PLAN

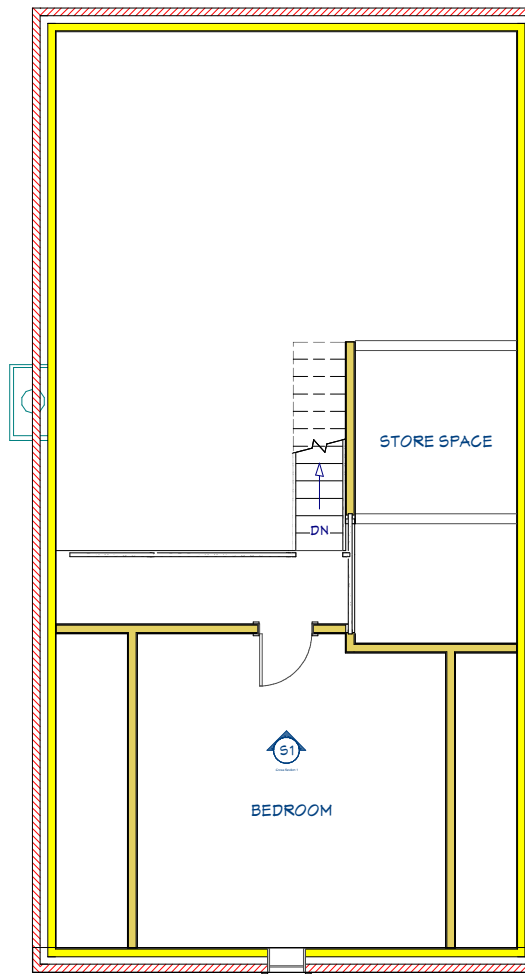


EXISTING FIRST FLOOR PLAN

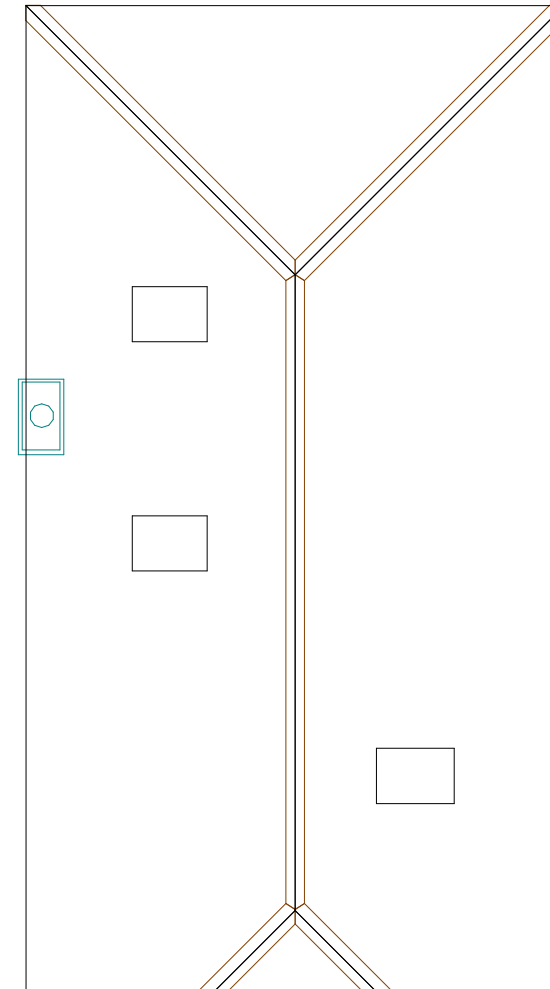

EXISTING ROOF PLAN

NOTES:

- 1) ALL DRAWINGS SUPPLIED BY DWG PLANS ARE TO BE USED FOR PLANNING PERMISSION PURPOSES ONLY AND NOT TO BE USED FOR BUILDING REGULATION PURPOSES.
 - 2) THE CONTRACTOR, SUB-CONTRACTOR OR SUPPLIER IS TO CHECK ALL RELEVANT DIMENSIONS, LEVELS, EXISTING STRUCTURE AND MATERIALS PRIOR TO COMMENCING THE WORKS.
- © THIS DRAWING IS COPYRIGHT AND MAY NOT BE COPIED, TRACED, ALTERED OR REPRODUCED WITHOUT WRITTEN PERMISSION FROM DWG PLANS.

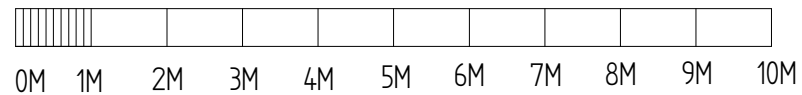

	NAME	DATE
DRAWN	PRB	17/01/2024

UNLESS OTHERWISE SPECIFIED
DIMENSIONS ARE IN MILLIMETERS


DWG PLANS
35 Cranmer Drive, Nursling, Southampton, SO16 0TD
Mobile: 07851229345, Email: info@dwgplans.co.uk

TITLE		
Existing floor and roof plan 56 Downs Park Avenue, Totton		


SIZE	DWG NO	REV
A3	DWG PLANS 02949	A

CLIENT: Mr Johnson

SCALE: 1:100 @ A3 SHEET 1 of 1

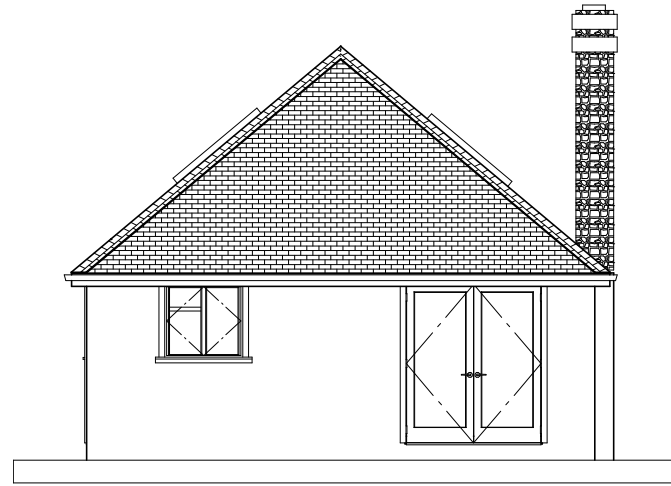


EXISTING REAR ELEVATION

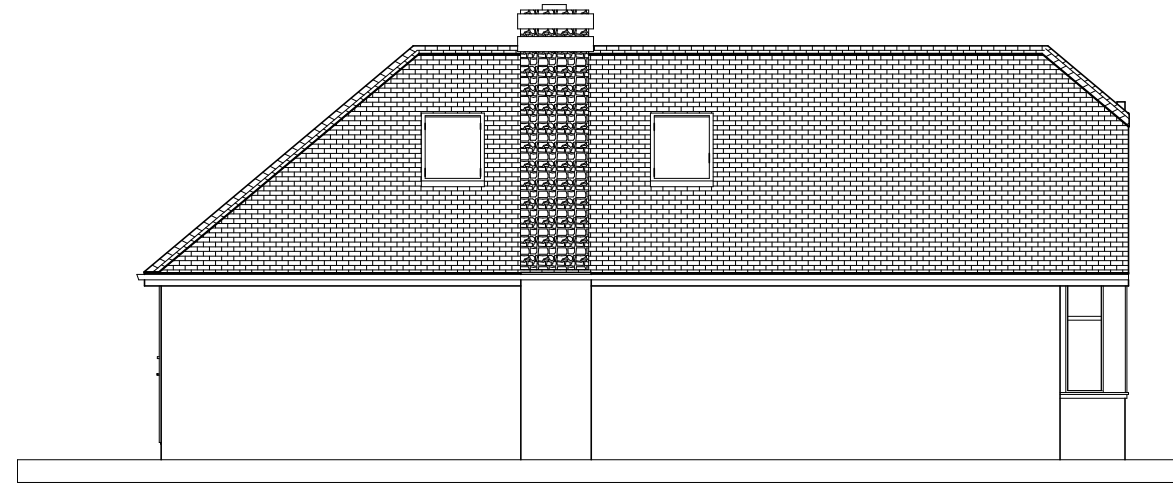

EXISTING SIDE ELEVATION




EXISTING FRONT ELEVATION

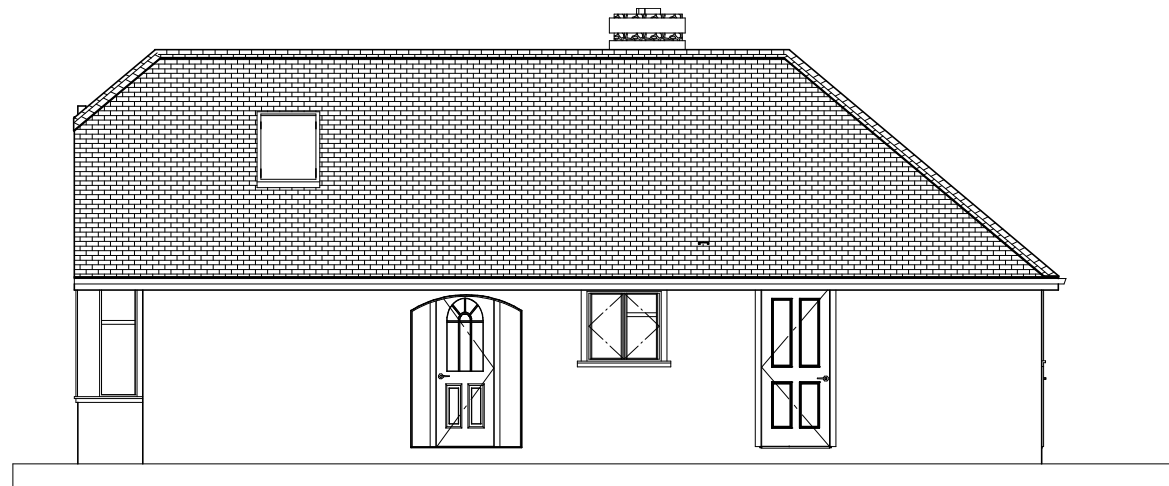

EXISTING SIDE ELEVATION

NOTES:

- 1) ALL DRAWINGS SUPPLIED BY DWG PLANS ARE TO BE USED FOR PLANNING PERMISSION PURPOSES ONLY AND NOT TO BE USED FOR BUILDING REGULATION PURPOSES.
 - 2) THE CONTRACTOR, SUB-CONTRACTOR OR SUPPLIER IS TO CHECK ALL RELEVANT DIMENSIONS, LEVELS, EXISTING STRUCTURE AND MATERIALS PRIOR TO COMMENCING THE WORKS.
- © THIS DRAWING IS COPYRIGHT AND MAY NOT BE COPIED, TRACED, ALTERED OR REPRODUCED WITHOUT WRITTEN PERMISSION FROM DWG PLANS.

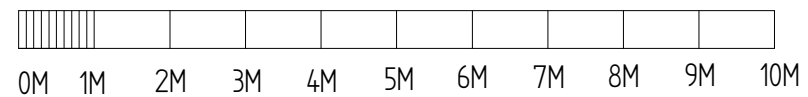

	NAME	DATE
DRAWN	PRB	17/01/2024

UNLESS OTHERWISE SPECIFIED
DIMENSIONS ARE IN MILLIMETERS


DWG PLANS 35 Cranmer Drive, Nursling, Southampton, SO16 0TD Mobile: 07851229345, Email: info@dwgplans.co.uk		
TITLE Existing elevations 56 Downs Park Avenue, Totton		
SIZE A3	DWG NO DWG PLANS 02950	REV A
CLIENT: Mr Johnson		SHEET 1 of 1
SCALE: 1:100 @ A3		



NOTES:

- 1) ALL DRAWINGS SUPPLIED BY DWG PLANS ARE TO BE USED FOR PLANNING PERMISSION PURPOSES ONLY AND NOT TO BE USED FOR BUILDING REGULATION PURPOSES.
 - 2) THE CONTRACTOR, SUB-CONTRACTOR OR SUPPLIER IS TO CHECK ALL RELEVANT DIMENSIONS, LEVELS, EXISTING STRUCTURE AND MATERIALS PRIOR TO COMMENCING THE WORKS.
- © THIS DRAWING IS COPYRIGHT AND MAY NOT BE COPIED, TRACED, ALTERED OR REPRODUCED WITHOUT WRITTEN PERMISSION FROM DWG PLANS.

3D RENDERS NOT TO SCALE

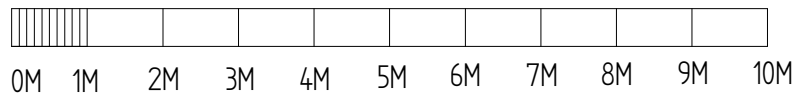


DWG PLANS
 35 Cranmer Drive, Nursling, Southampton, SO16 0TD
 Mobile: 07851229345, Email: info@dwgplans.co.uk


	NAME	DATE
DRAWN	PRB	17/01/2024

UNLESS OTHERWISE SPECIFIED
 DIMENSIONS ARE IN MILLIMETERS


TITLE Existing renders 56 Downs Park Avenue, Totton		
SIZE A3	DWG NO DWG PLANS 02951	REV A
CLIENT: Mr Johnson		
SCALE: 1:100 @ A3		SHEET 1 of 1

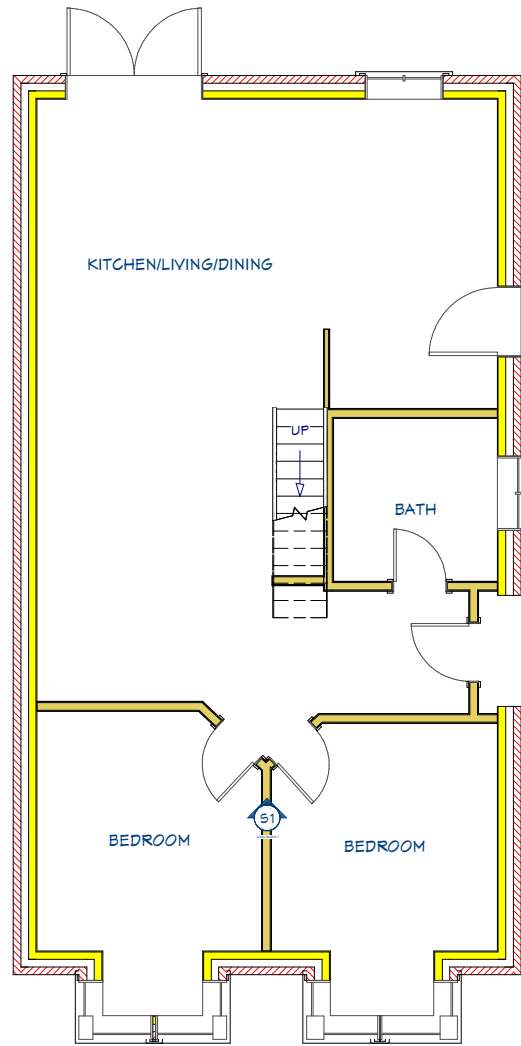


PROPOSED GROUND FLOOR PLAN

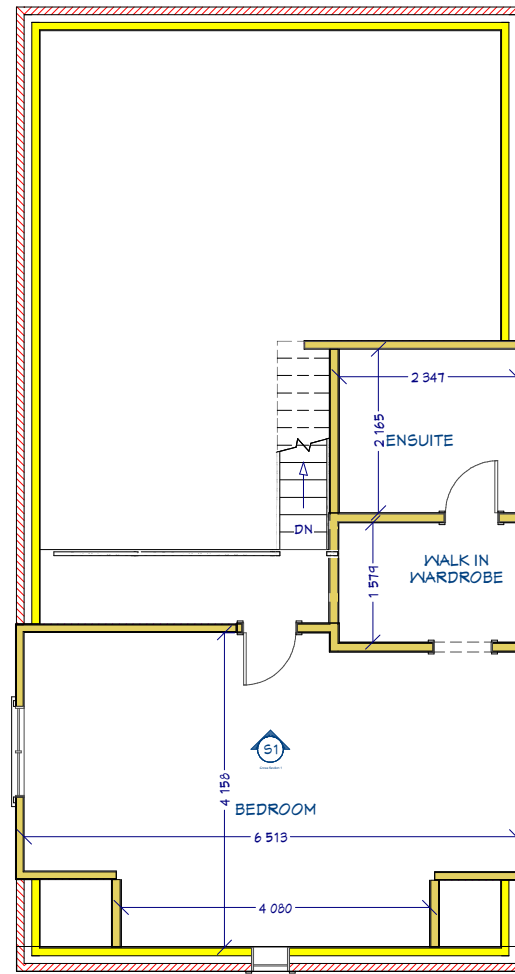


PROPOSED FIRST FLOOR PLAN

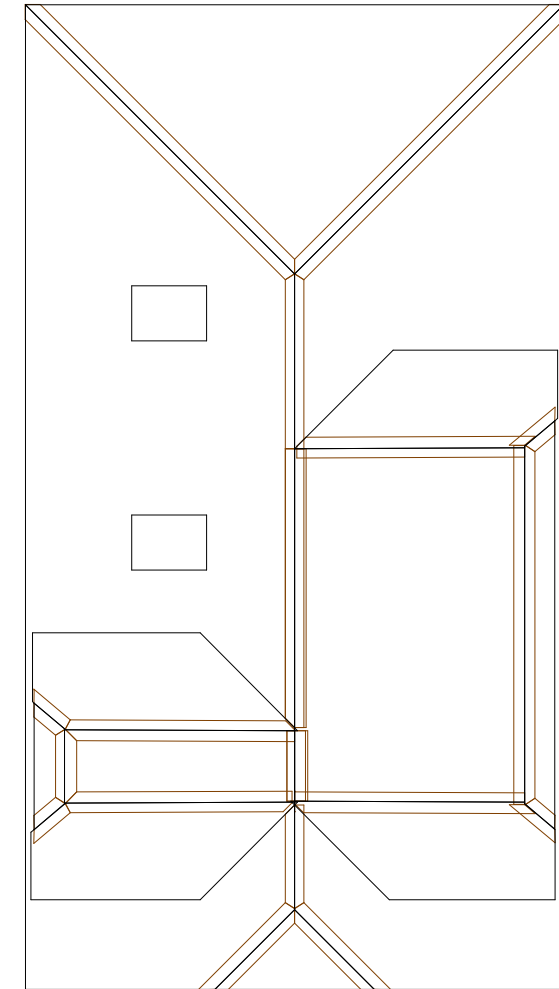

PROPOSED ROOF PLAN

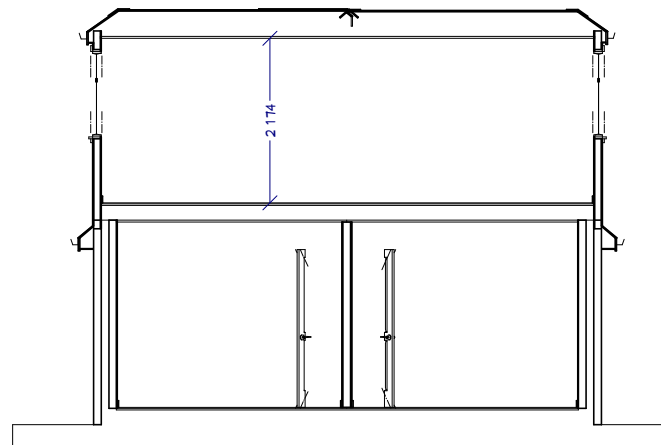

CROSS SECTION THROUGH SECTION 1

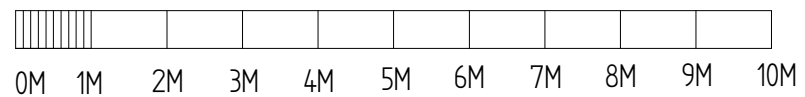

NOTES:

- 1) ALL DRAWINGS SUPPLIED BY DWG PLANS ARE TO BE USED FOR PLANNING PERMISSION PURPOSES ONLY AND NOT TO BE USED FOR BUILDING REGULATION PURPOSES.
 - 2) THE CONTRACTOR, SUB-CONTRACTOR OR SUPPLIER IS TO CHECK ALL RELEVANT DIMENSIONS, LEVELS, EXISTING STRUCTURE AND MATERIALS PRIOR TO COMMENCING THE WORKS.
- © THIS DRAWING IS COPYRIGHT AND MAY NOT BE COPIED, TRACED, ALTERED OR REPRODUCED WITHOUT WRITTEN PERMISSION FROM DWG PLANS.

	NAME	DATE
DRAWN	PRB	17/01/2024


UNLESS OTHERWISE SPECIFIED
DIMENSIONS ARE IN MILLIMETERS

DWG PLANS
35 Cranmer Drive, Nursling, Southampton, SO16 0TD
Mobile: 07851229345, Email: info@dwgplans.co.uk


TITLE		
Proposed floor and roof plan 56 Downs Park Avenue, Totton		

SIZE	DWG NO	REV
A3	DWG PLANS 02952	A


CLIENT: Mr Johnson	SHEET 1 of 1
SCALE: 1:100 @ A3	

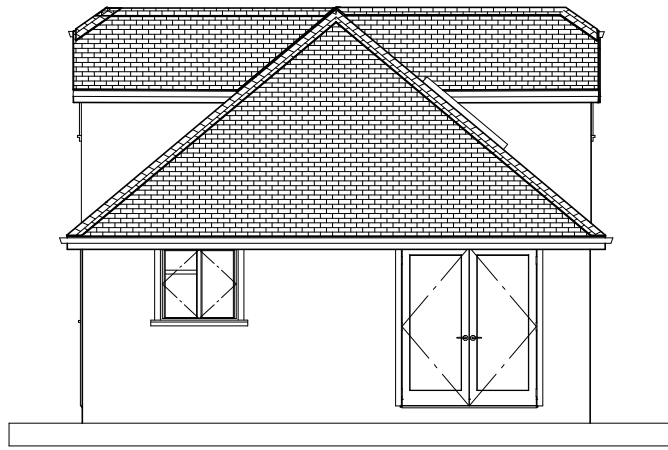

PROPOSED REAR ELEVATION

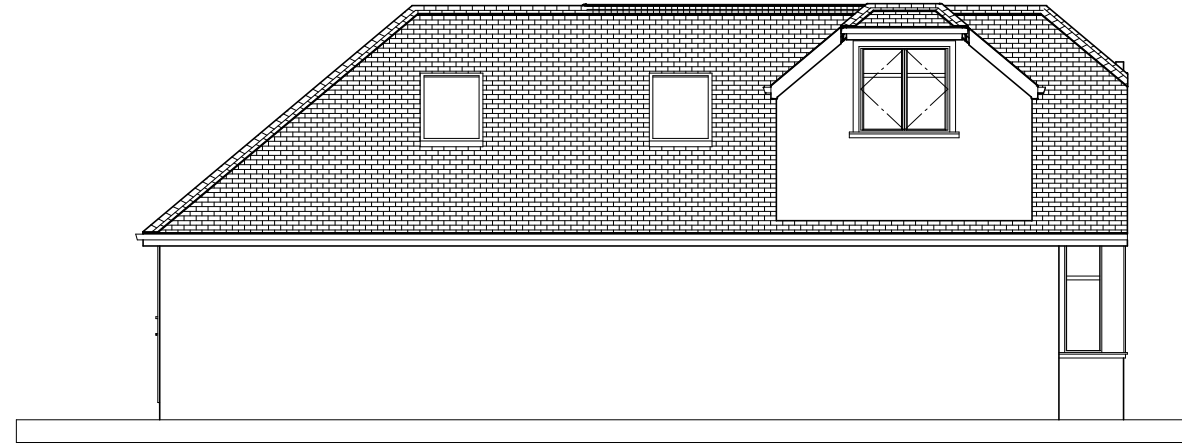

PROPOSED SIDE ELEVATION

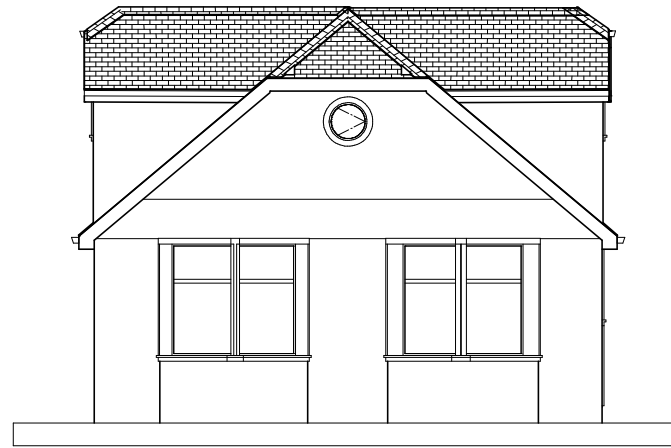


PROPOSED FRONT ELEVATION



PROPOSED SIDE ELEVATION

NOTES:

- 1) ALL DRAWINGS SUPPLIED BY DWG PLANS ARE TO BE USED FOR PLANNING PERMISSION PURPOSES ONLY AND NOT TO BE USED FOR BUILDING REGULATION PURPOSES.
 - 2) THE CONTRACTOR, SUB-CONTRACTOR OR SUPPLIER IS TO CHECK ALL RELEVANT DIMENSIONS, LEVELS, EXISTING STRUCTURE AND MATERIALS PRIOR TO COMMENCING THE WORKS.
- © THIS DRAWING IS COPYRIGHT AND MAY NOT BE COPIED, TRACED, ALTERED OR REPRODUCED WITHOUT WRITTEN PERMISSION FROM DWG PLANS.

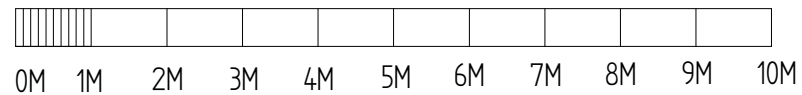

	NAME	DATE
DRAWN	PRB	17/01/2024

UNLESS OTHERWISE SPECIFIED
DIMENSIONS ARE IN MILLIMETERS

DWG PLANS
35 Cranmer Drive, Nursling, Southampton, SO16 0TD
Mobile: 07851229345, Email: info@dwgplans.co.uk

TITLE
Proposed elevations
56 Downs Park Avenue, Totton


SIZE A3	DWG NO DWG PLANS 02953	REV A
------------	---------------------------	----------

CLIENT: Mr Johnson

SCALE: 1:100 @ A3 SHEET 1 of 1



3D RENDERERS NOT TO SCALE

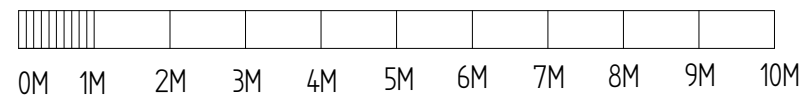

NOTES:

- 1) ALL DRAWINGS SUPPLIED BY DWG PLANS ARE TO BE USED FOR PLANNING PERMISSION PURPOSES ONLY AND NOT TO BE USED FOR BUILDING REGULATION PURPOSES.
 - 2) THE CONTRACTOR, SUB-CONTRACTOR OR SUPPLIER IS TO CHECK ALL RELEVANT DIMENSIONS, LEVELS, EXISTING STRUCTURE AND MATERIALS PRIOR TO COMMENCING THE WORKS.
- © THIS DRAWING IS COPYRIGHT AND MAY NOT BE COPIED, TRACED, ALTERED OR REPRODUCED WITHOUT WRITTEN PERMISSION FROM DWG PLANS.

DWG PLANS
 35 Cranmer Drive, Nursling, Southampton, SO16 0TD
 Mobile: 07851229345, Email: info@dwgplans.co.uk

	NAME	DATE
DRAWN	PRB	17/01/2024

UNLESS OTHERWISE SPECIFIED
 DIMENSIONS ARE IN MILLIMETERS

TITLE		Proposed renders	
		56 Downs Park Avenue, Totton	
SIZE	DWG NO	REV	
A3	DWG PLANS 02954	A	
CLIENT: Mr Johnson			
SCALE: 1:100 @ A3		SHEET 1 of 1	