


PROPOSED PART FIRST FLOOR PLAN SHOWING  
45 DEGREE LINE FROM No. 8 CHURCH STREET

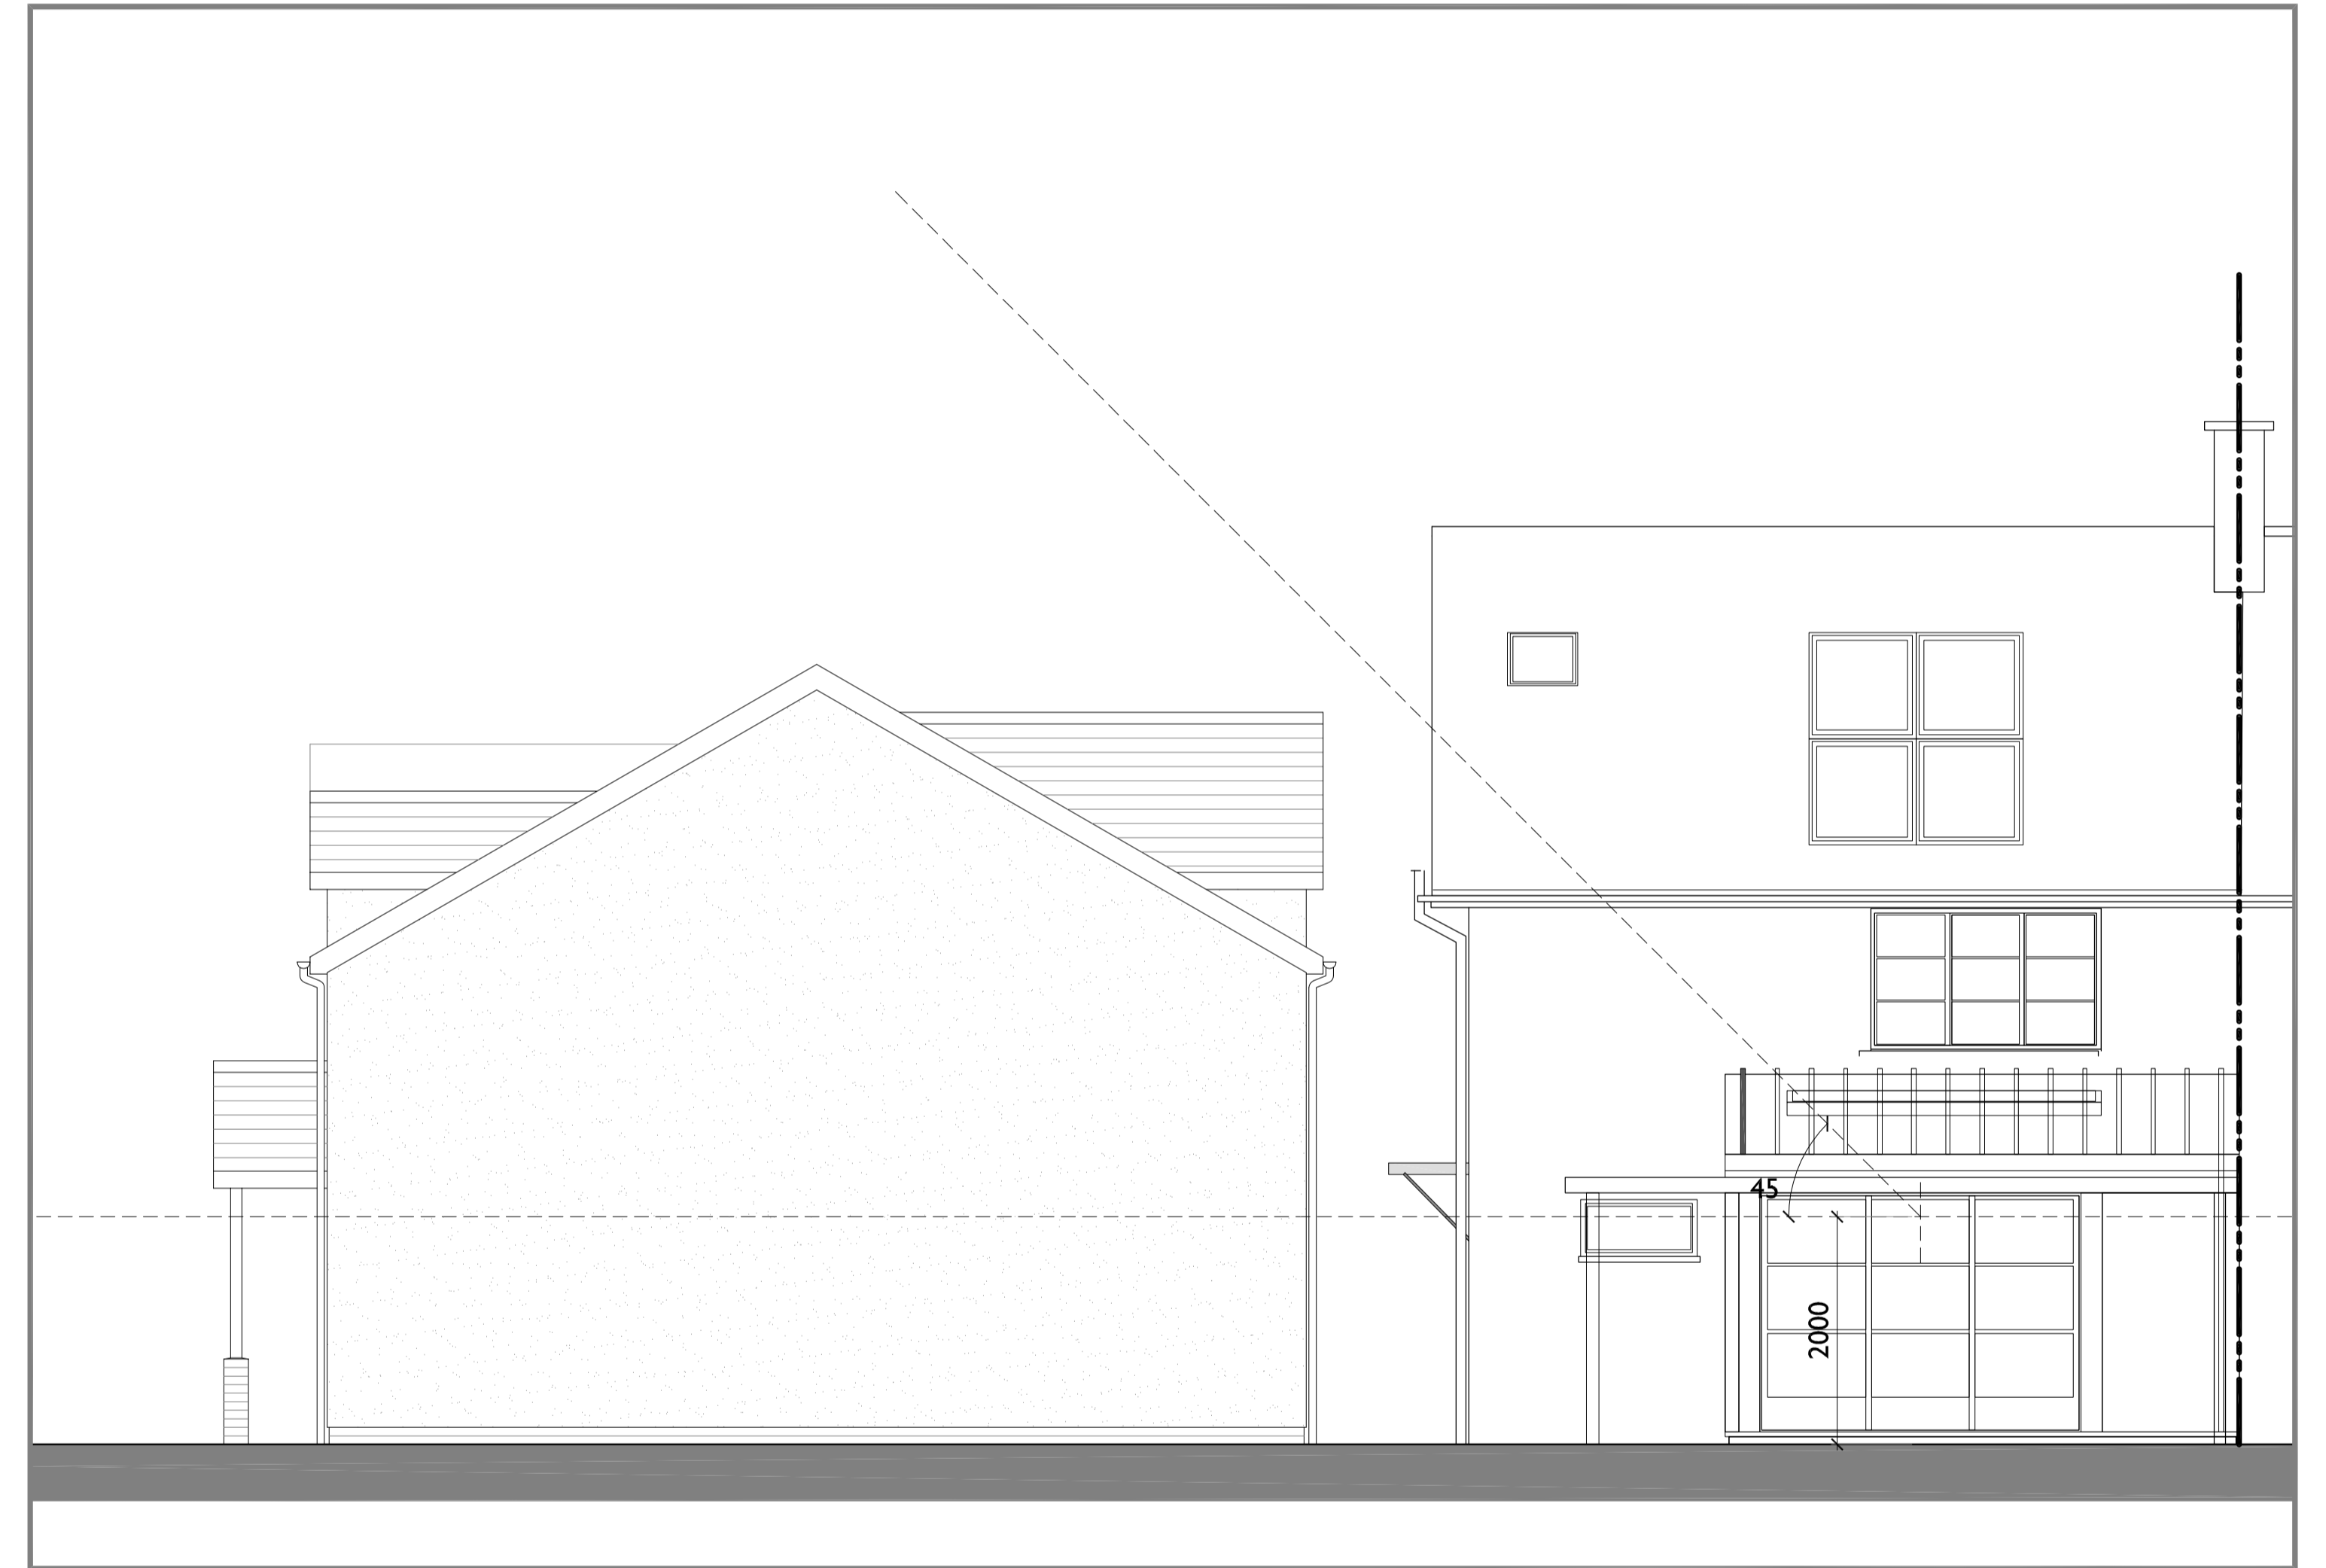

PROPOSED SIDE ELEVATION SHOWING  
45 DEGREE LINE FROM No. 8 CHURCH STREET

SCALE THIS DRAWING ONLY FOR  
PLANNING PURPOSES CHECK ALL  
DIMENSIONS ON SITE

This drawing is to establish design intent. The contractor is responsible for  
quantities, dimensions, verification of site conditions, compliance with contract  
documents for information that pertains to the fabrication processes or techniques  
of construction and for the coordination of work with all trades. All errors or  
omissions are to be reported to the designers.

Original drawing size A1  
not showing in example, all rights reserved

Rev	Date	Description	By	Checked

Client	MRJT CONSULTANTS LTD.			
Project	NEW DWELLING AT 33 MARYPORT STREET, USK.			
Title	PLAN AND ELEVATION AS PROPOSED	Scale	1:50 @ A1 1:100 @ A3	
Status	PRELIMINARY	Drawn	Date	Approved
		jmt	Nov 2023	---
Job No	2023.347	Dwg. No.	PL03	Rev.
				-

**ajtech**  
design

69 St Julians Road, Newport,  
South Wales, NP19 7RU.

Tel: 07891 973844  
Email: jason@ajtechdesign.co.uk