


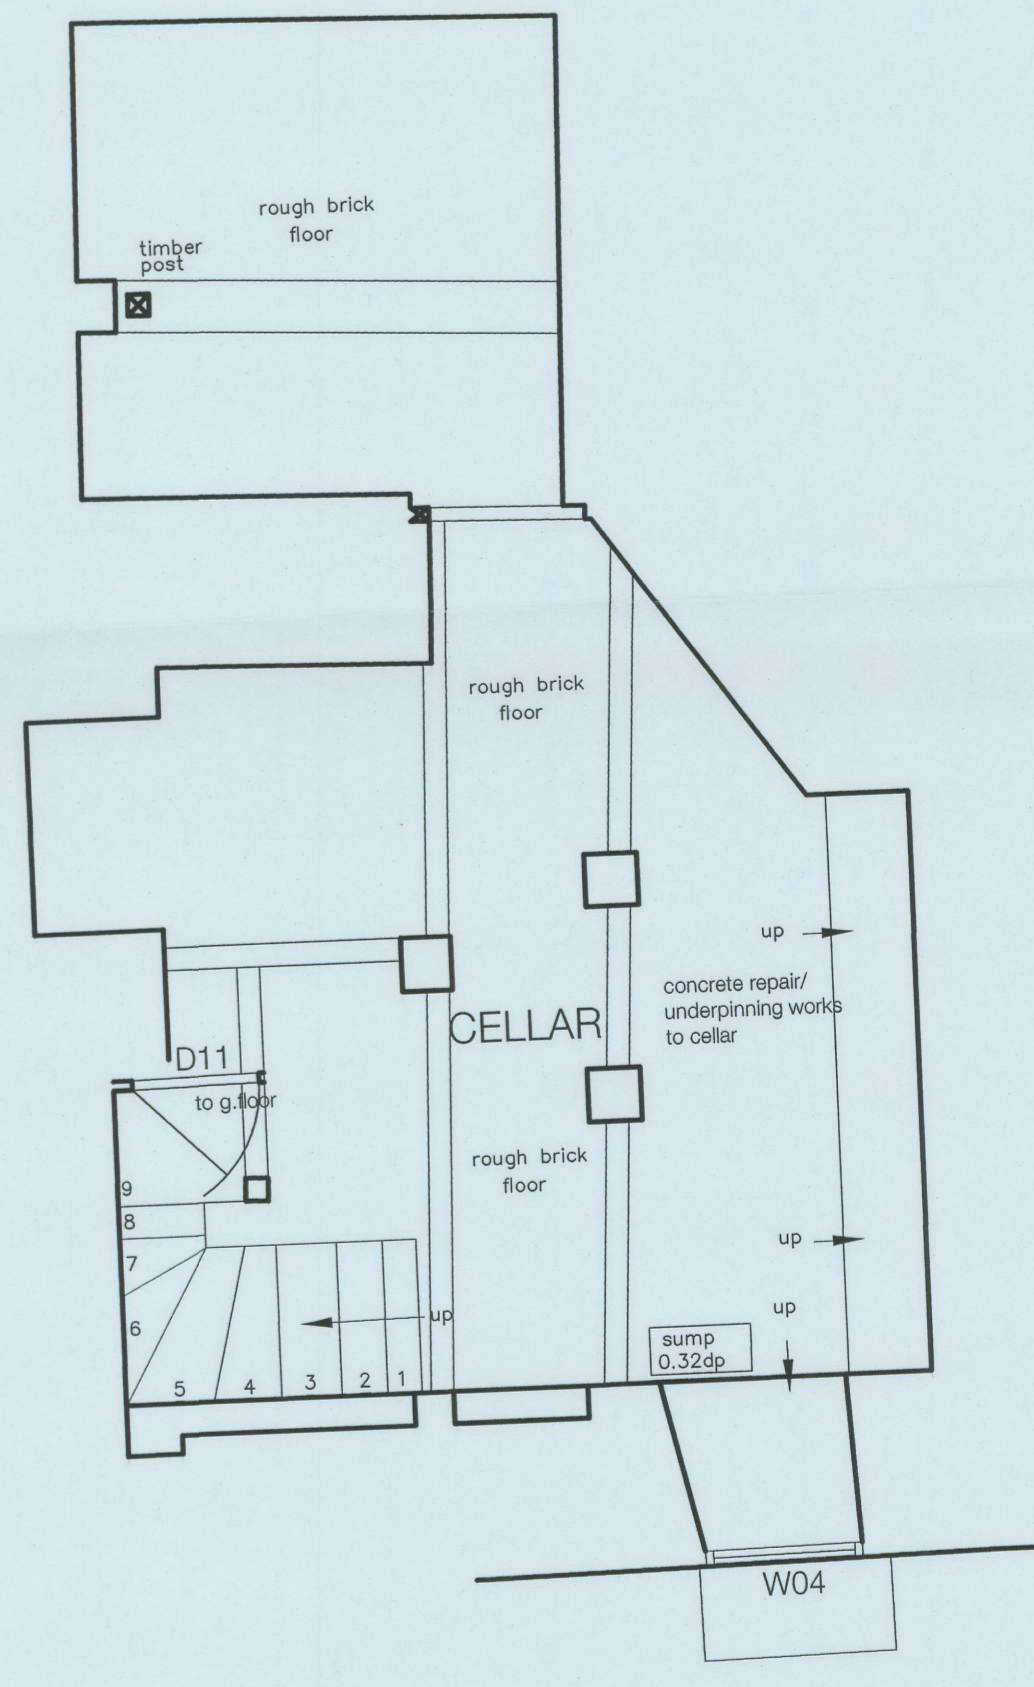


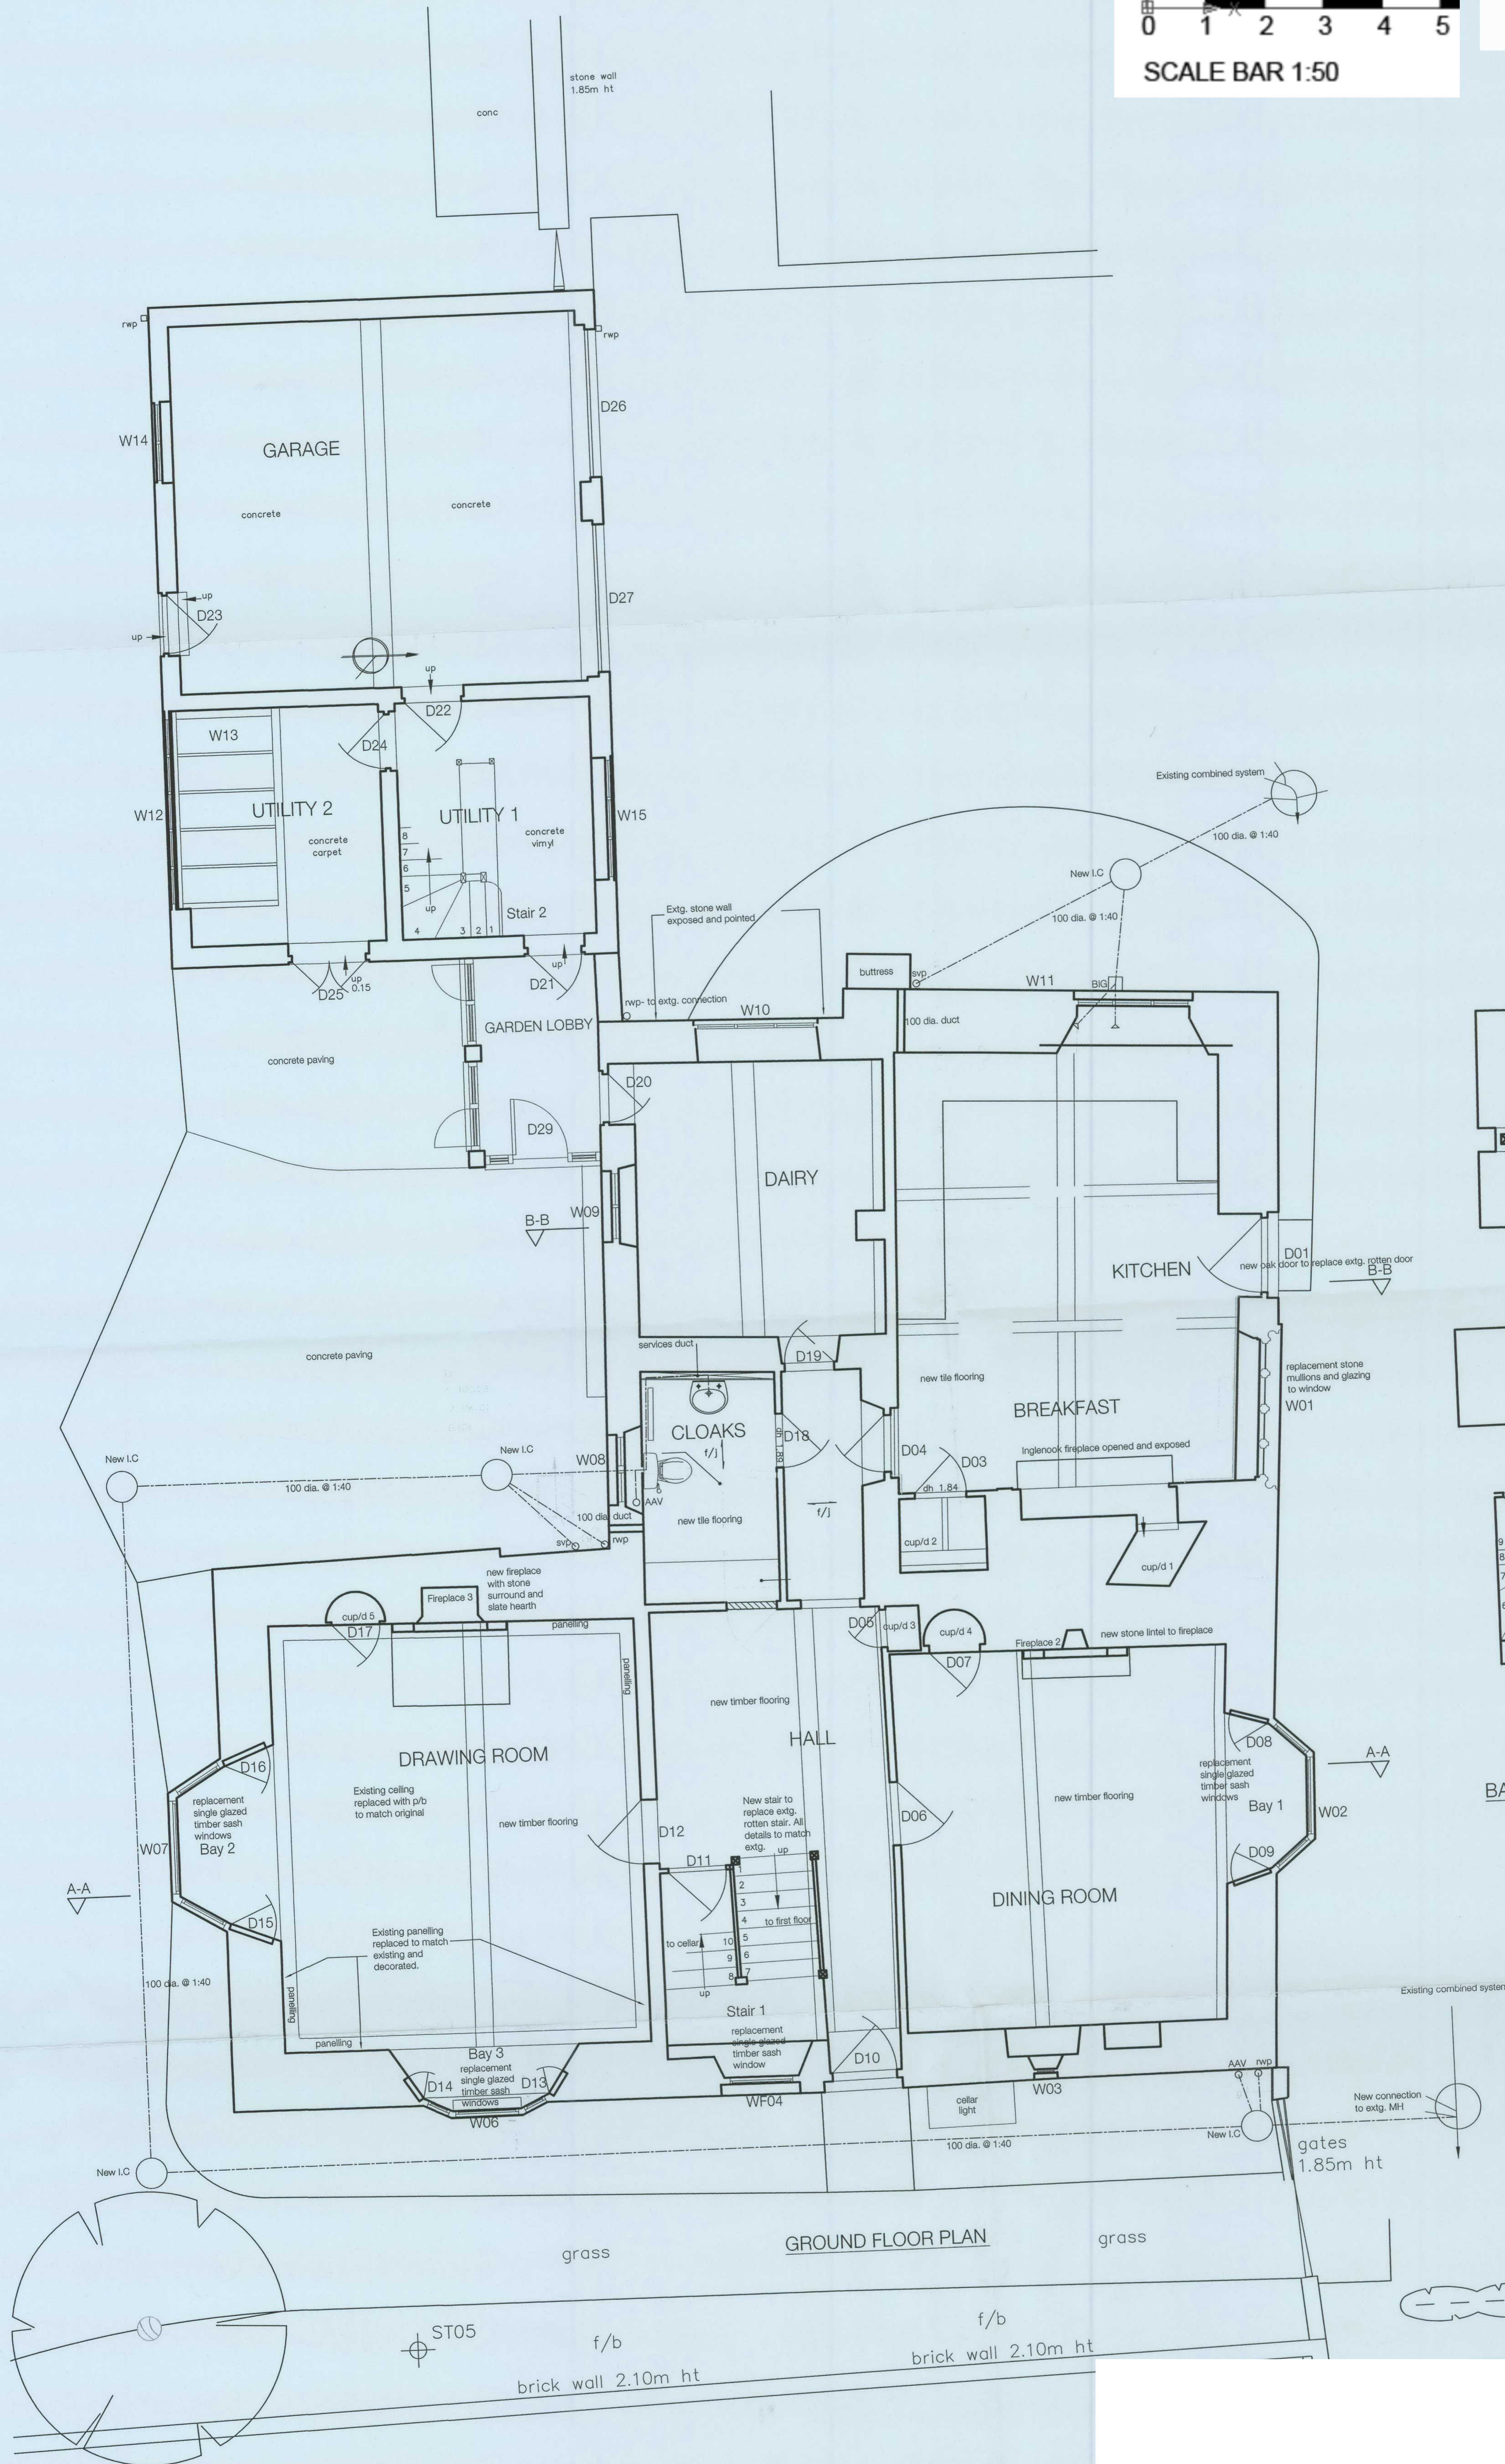

copyright reserved
do not scale

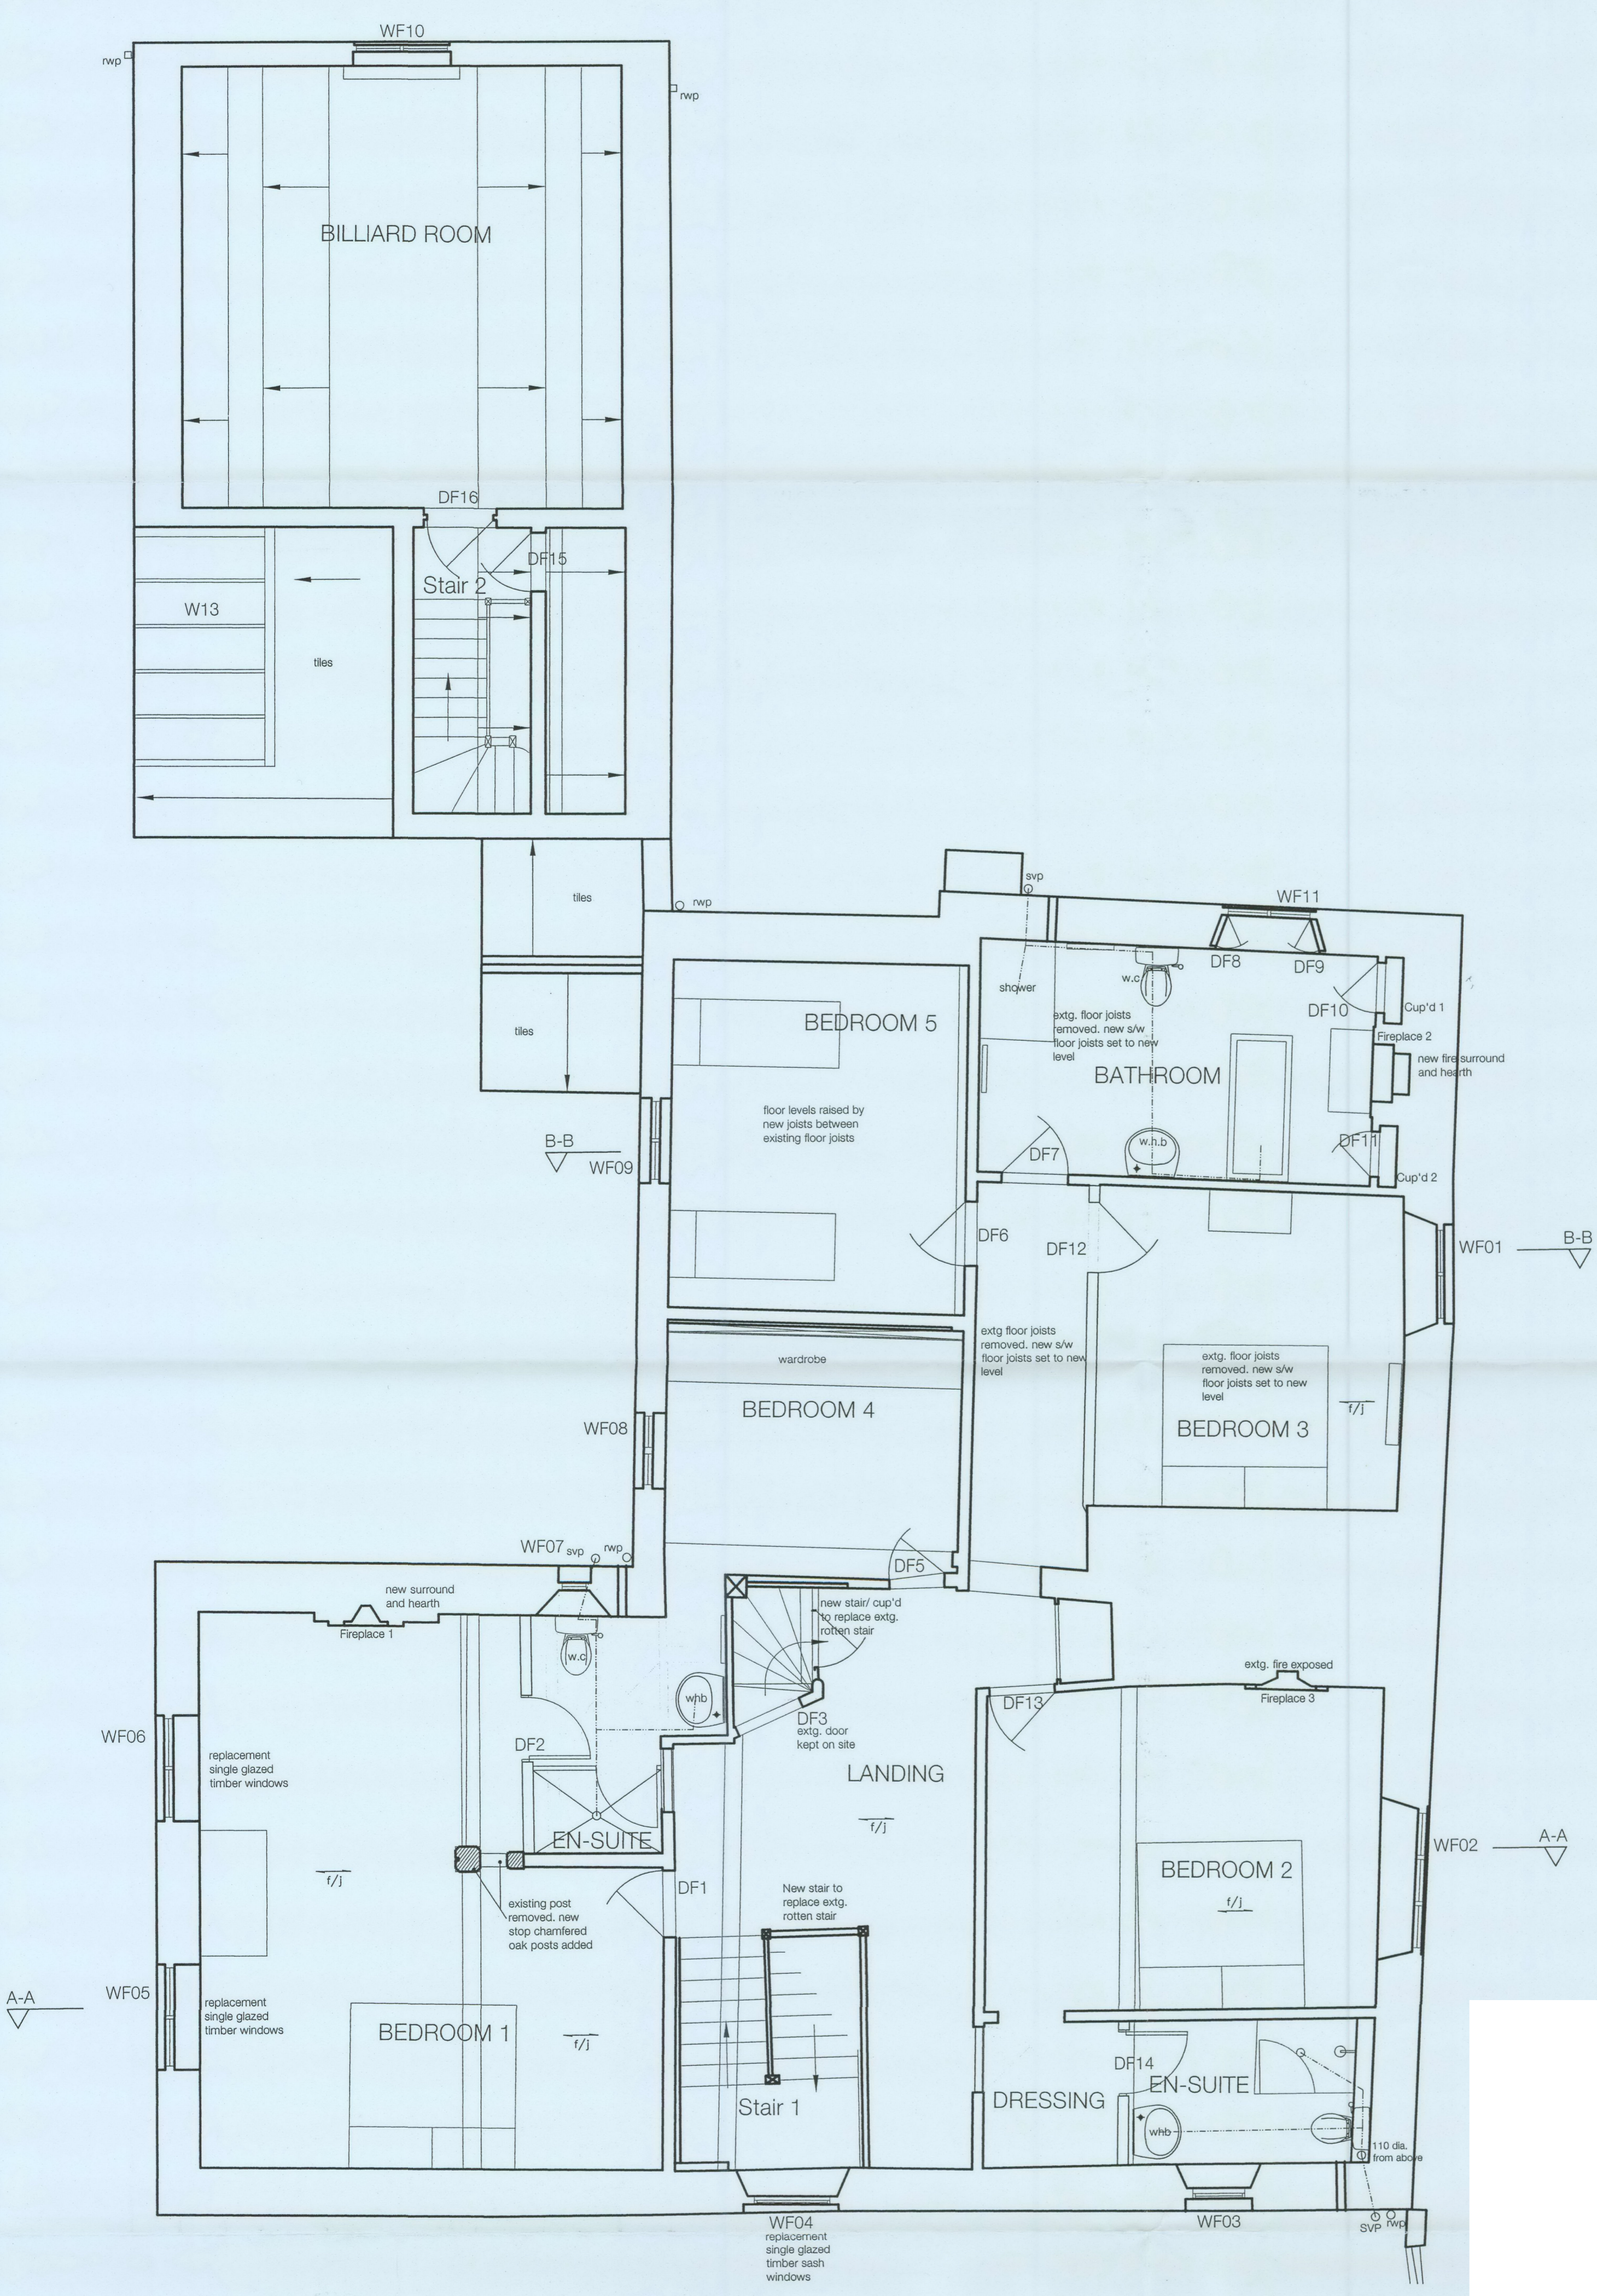

CLIENT: Mr B & Mrs J Gough	Ian Jolliff Bsc	Planning Approval	DRW Ref: Existing Ground Floor Plan	Scale: 1:50
Project Address: The Old Manor House, Church Lane, Tingewick, Bucks, MK18 4RB	33 Catterick Road Bicester, Oxon OX26 1AU Contact: 07710 760891		DRW No. : IJBG/20122023E	Date: January 2024

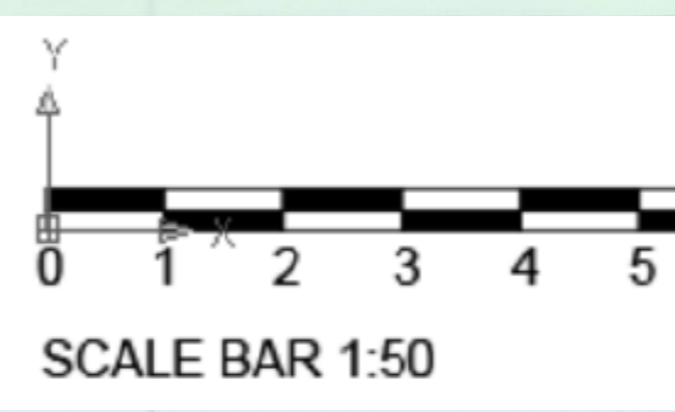

FIRST FLOOR PLAN

CLIENT: Mr B & Mrs J Gough	Ian Jolliff Bsc	Planning Approval	DRW Ref: Existing First Floor Plan	Scale: 1:50
Project Address: The Old Manor House, Church Lane, Tingewick, Bucks, MK18 4RB	33 Catterick Road Bicester, Oxon OX26 1AU Contact: 07710 760891		DRW No. : IJBG/20122023F	Date: January 2024