




20 Walton Street, Oxford, OX1 2HQ

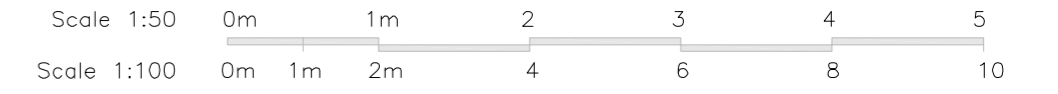

PROPOSED PLANS
 Scale 1:100

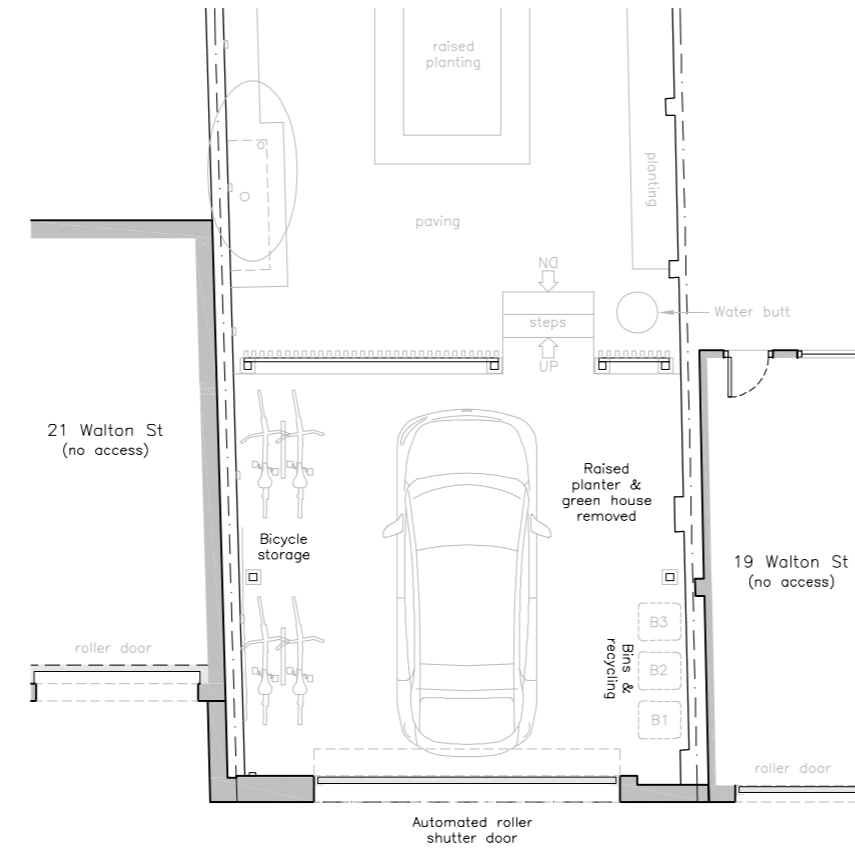


Ground floor plan

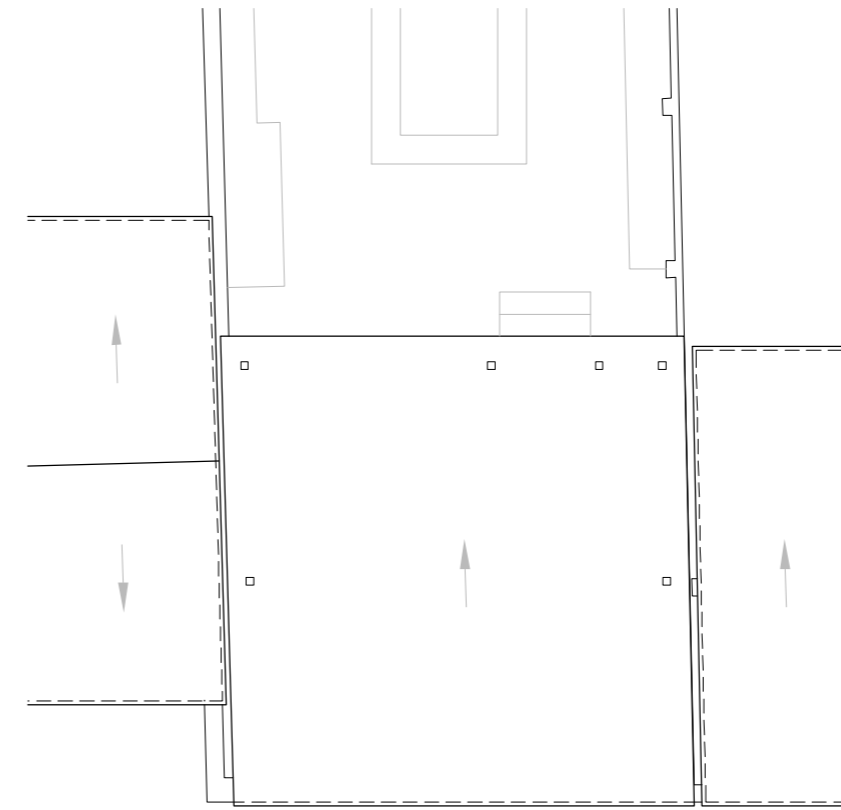


Roof plan


PROPOSED PLANS
 Scale 1:100

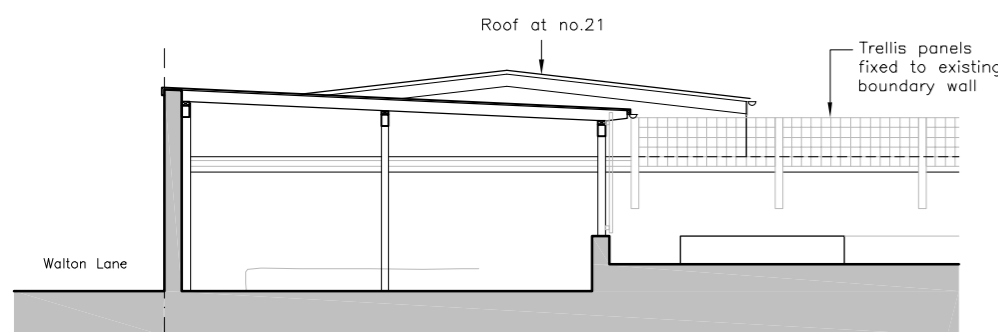


South elevation / section

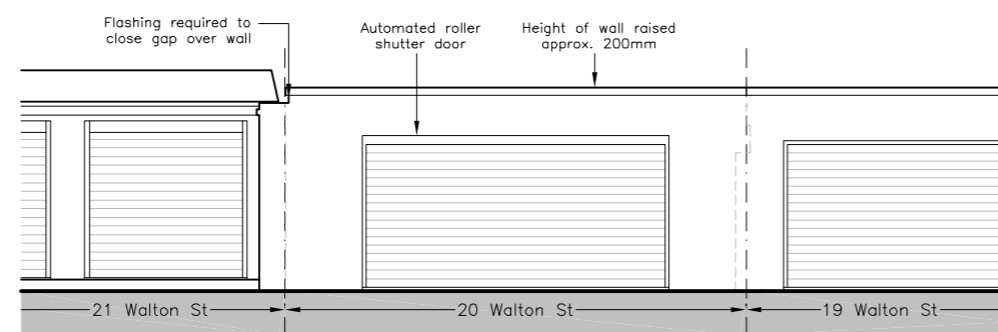

West (rear) elevation

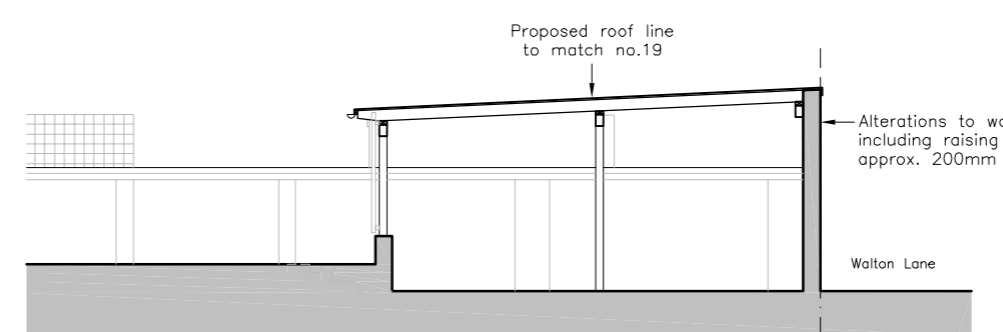

North elevation / section

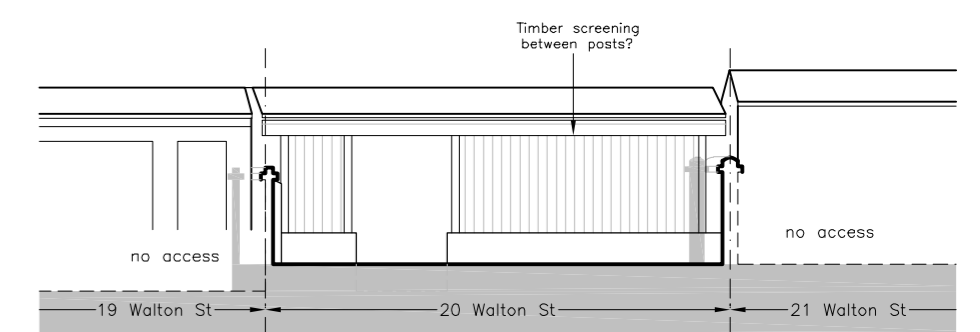

East elevation

<p>site address 20 WALTON STREET, OXFORD, OX1 2HQ</p>	<p>drawing title PROPOSED PLANS AND ELEVATIONS - OPTION 02</p>	<p>drwg no 131_202p02 scale 1:100 date August 2023</p>	<p>status PRELIMINARY PROPOSED 02</p>	<p>CLEAR IDEA DESIGN</p>
---	--	--	--	--