
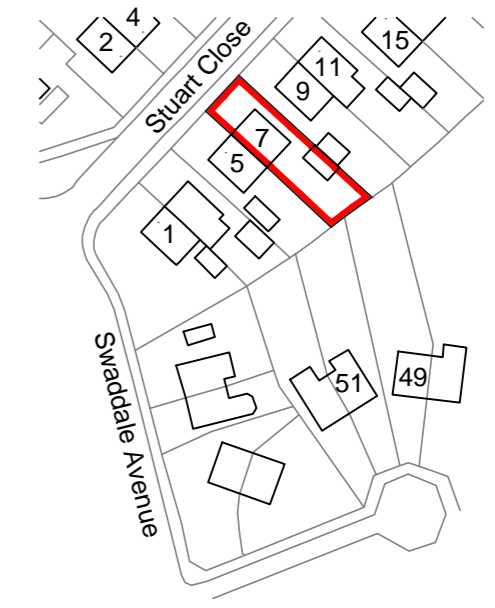


Note: The front elevation is not affected by the proposal and therefore has not been shown

BAKER BARNETT LIMITED
 DRAWING APPROVED BY: NSB
 ISSUE: FOR T & C PLANNING APPROVAL
 DATE: 24/01/2024

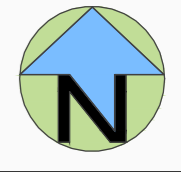

LOCATION PLAN
1:1250

THE ORDNANCE SURVEY DATA ON THIS PLAN HAS BEEN REPRODUCED FROM ORDNANCE SURVEY © BY PERMISSION OF ORDNANCE SURVEY © ON BEHALF OF THE CONTROLLER OF HER MAJESTY'S STATIONERY OFFICE. © CROWN COPYRIGHT 2023. ALL RIGHTS RESERVED. LICENCE No. 100041041.

PLEASE NOTE:

- DO NOT SCALE OFF THIS DRAWING. IF YOU ARE IN ANY DOUBT PLEASE ASK FOR CLARIFICATION
- THIS DRAWING IS PRODUCED FOR BUILDING REGULATIONS PURPOSES ONLY

ALL DIMENSIONS ARE IN MILLIMETERS UNLESS STATED OTHERWISE

Rev	Date	By	Details
-	18/01/2024	AH	ORIGINAL DRAWING

Baker Barnett Unit 10 Markham Vale Environment Centre
 Markham Lane Markham Vale
 Chesterfield Derbyshire S44 5HY
 Tel: +44 (0)7958 277554
 E-mail: info@baker-barnett.co.uk
 Website: www.baker-barnett.co.uk

Planning & Architectural Services

RICS chartered association of surveyors
cabe chartered association of building engineers

Directors: Neil S. Baker, MRICS, FCABE Jill Baker
 Company No. 4615855 VAT Reg No. 657 9483 75


©Copyright. This drawing is the property of Baker Barnett Limited and shall not be loaned, copied or disclosed to any third party without prior written authority of Baker Barnett Limited.

Project:
PROPOSED SINGLE STOREY EXTENSION TO 7 STUART CLOSE, TAPTON S42 0SW


Employer:
MR L SIMPSON

Title:
EXISTING GROUND FLOOR PLAN, ELEVATIONS AND LOCATION PLAN


Scale	VARIOUS	Drg No: 23-3272-01
Size	A2	

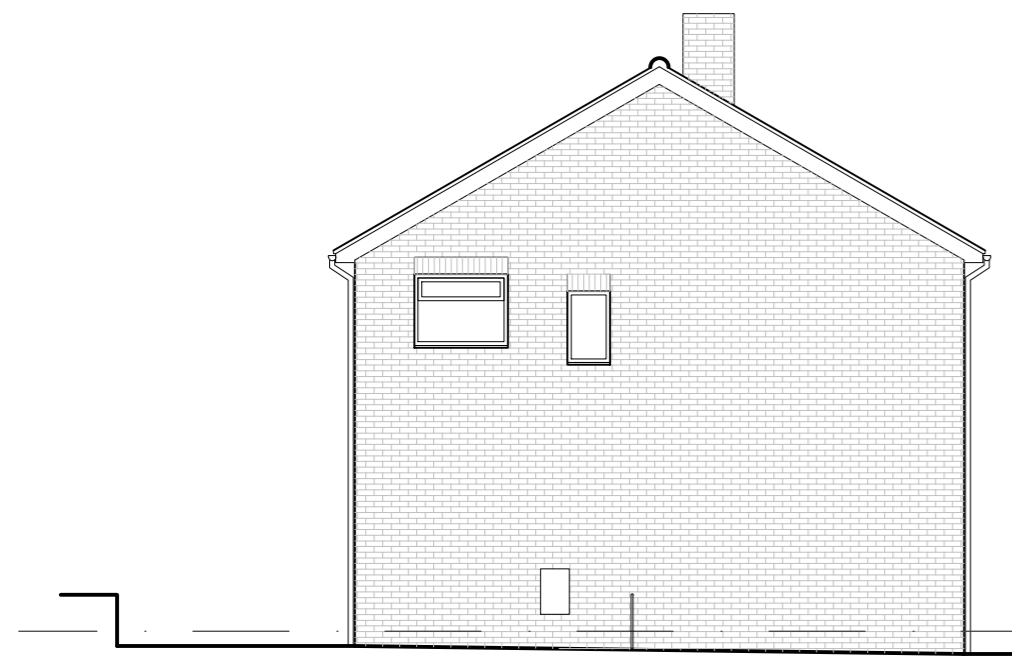


LEFT ELEVATION
1:100

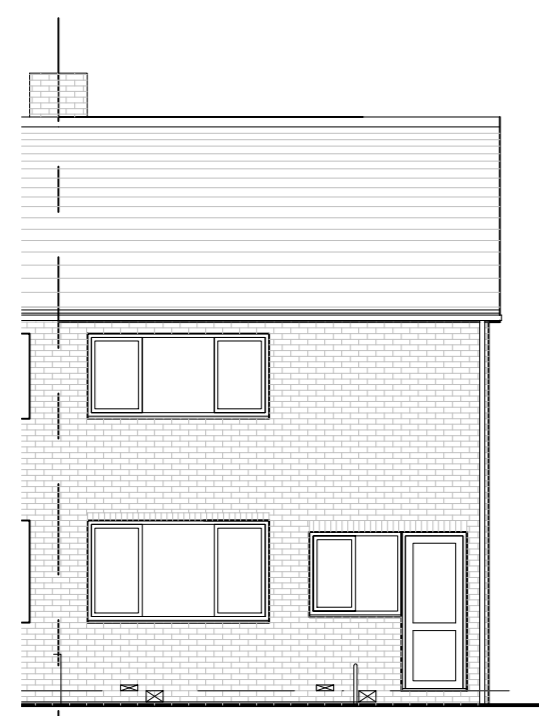

REAR ELEVATION
1:100

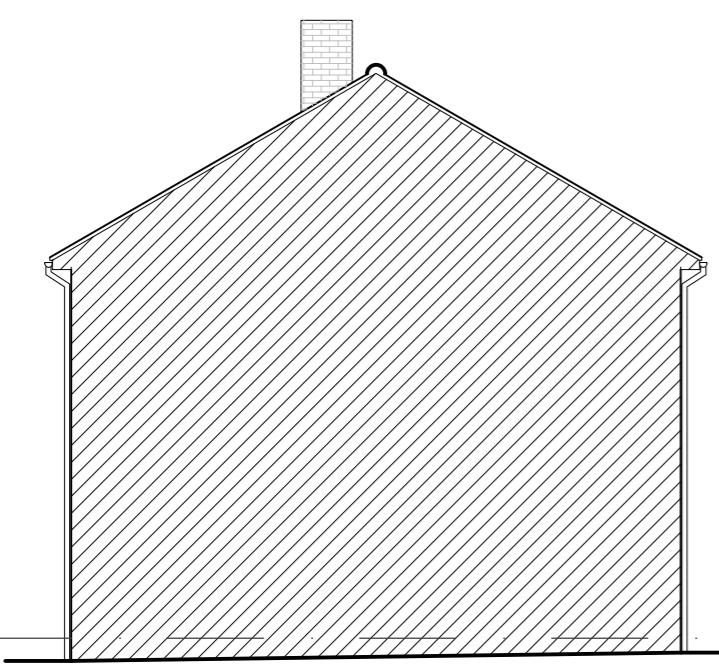

RIGHT ELEVATION
1:100

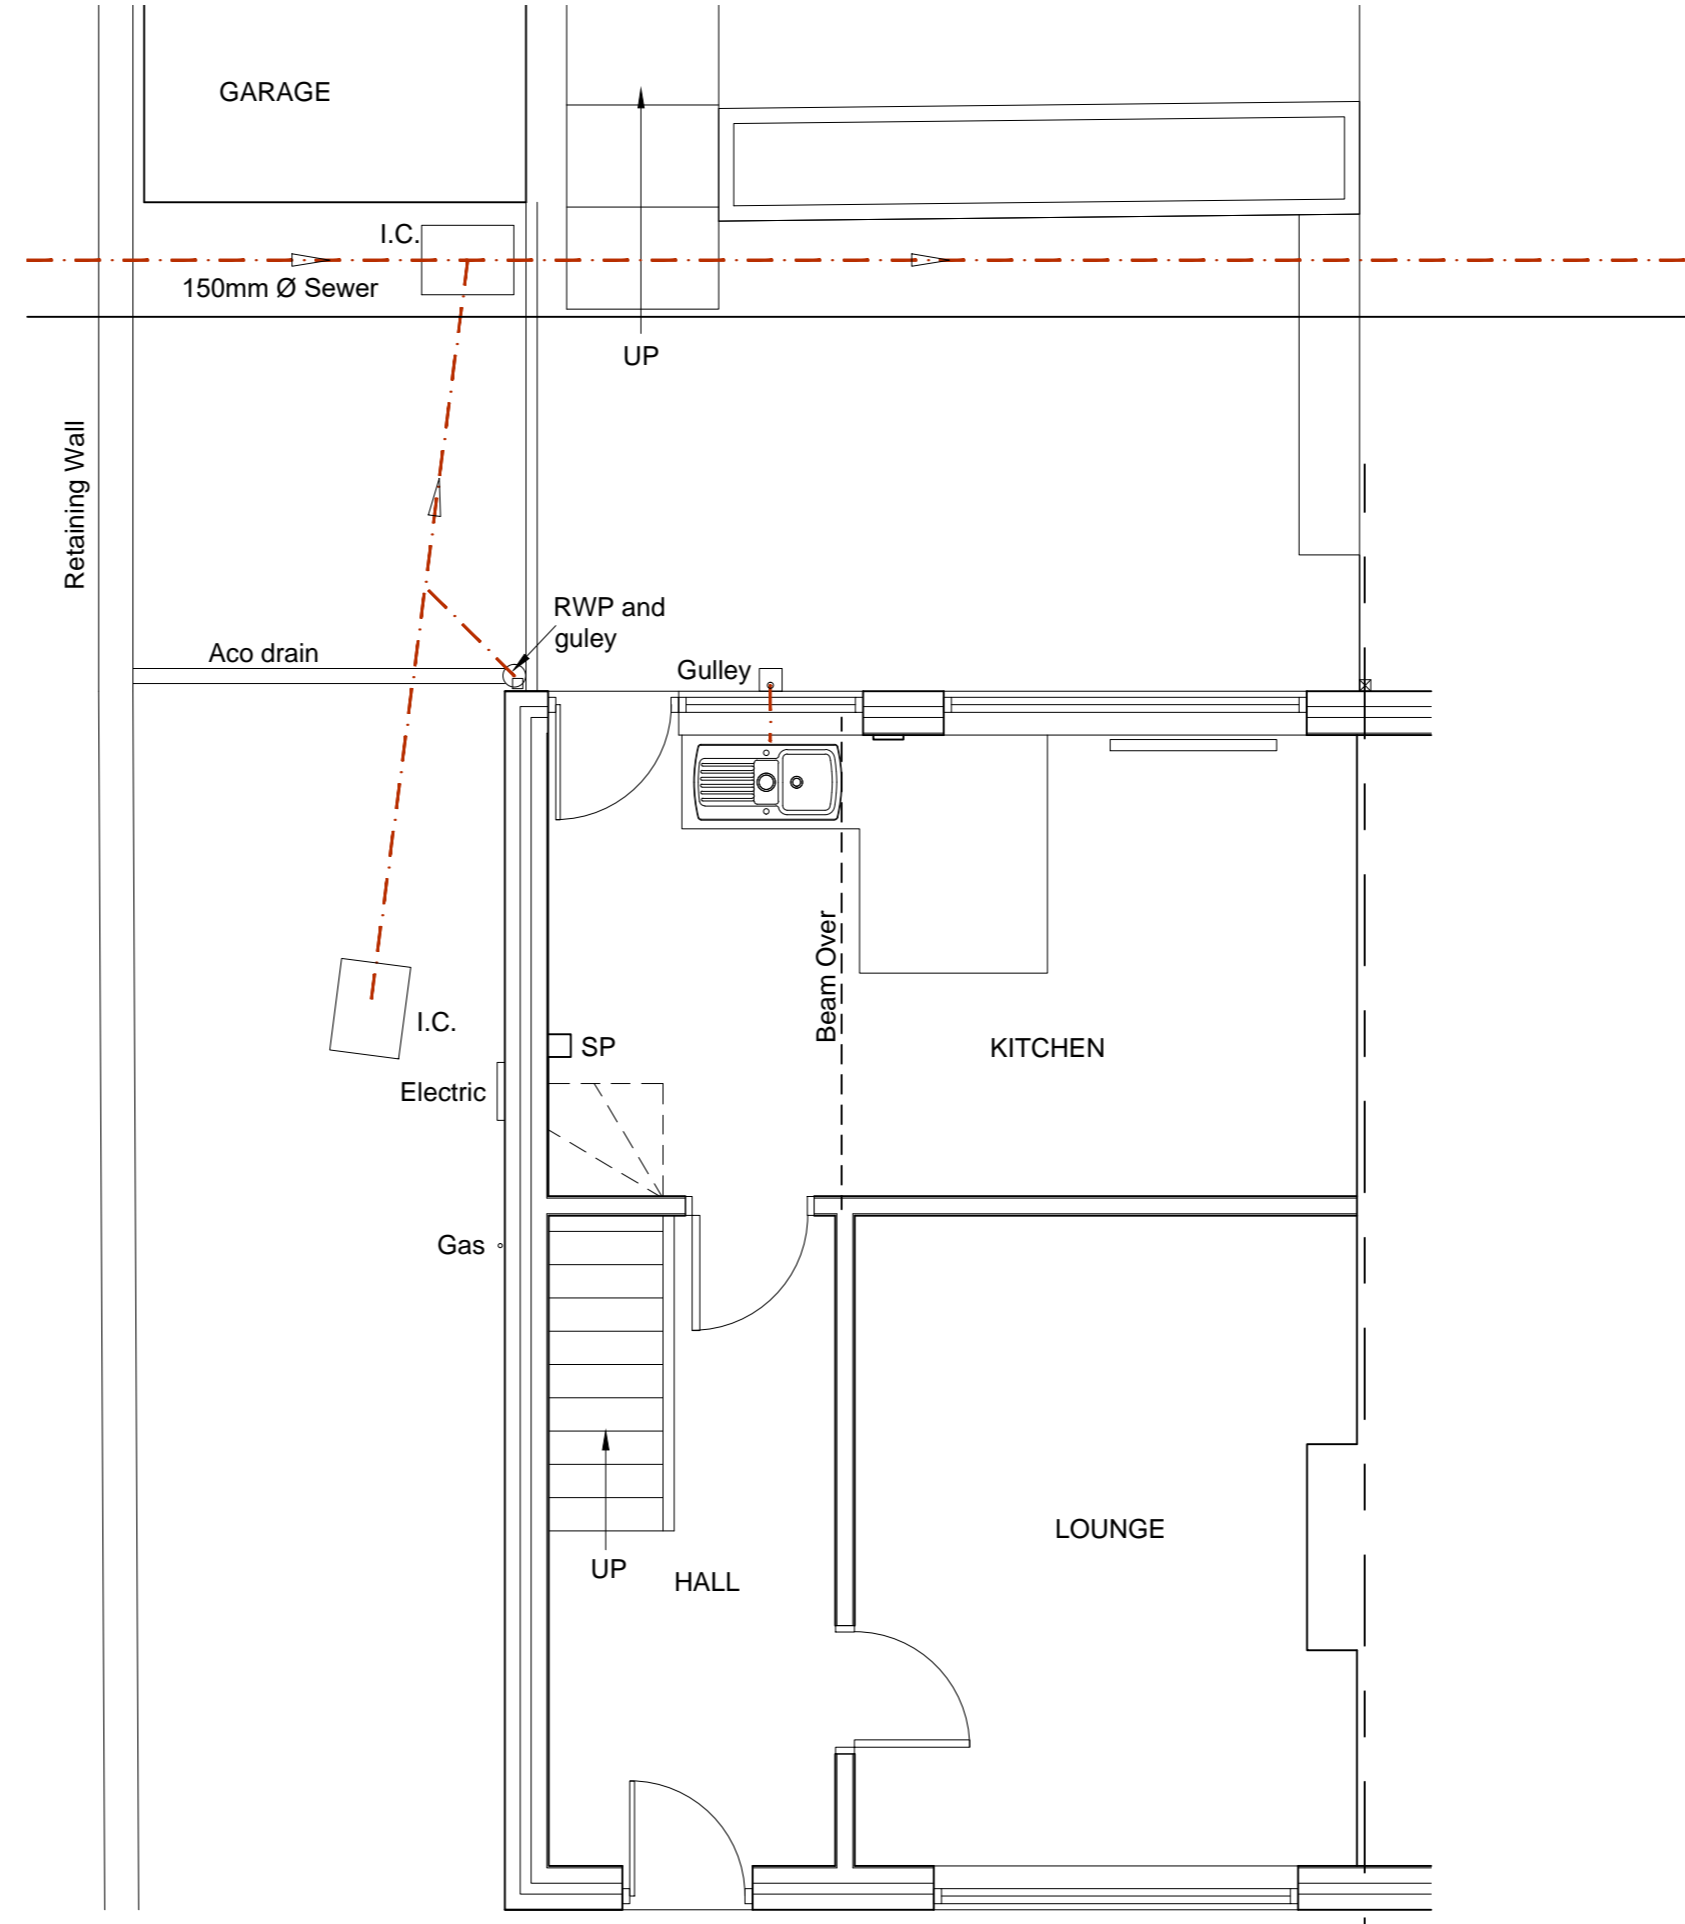

GROUND FLOOR PLAN
1:50

