
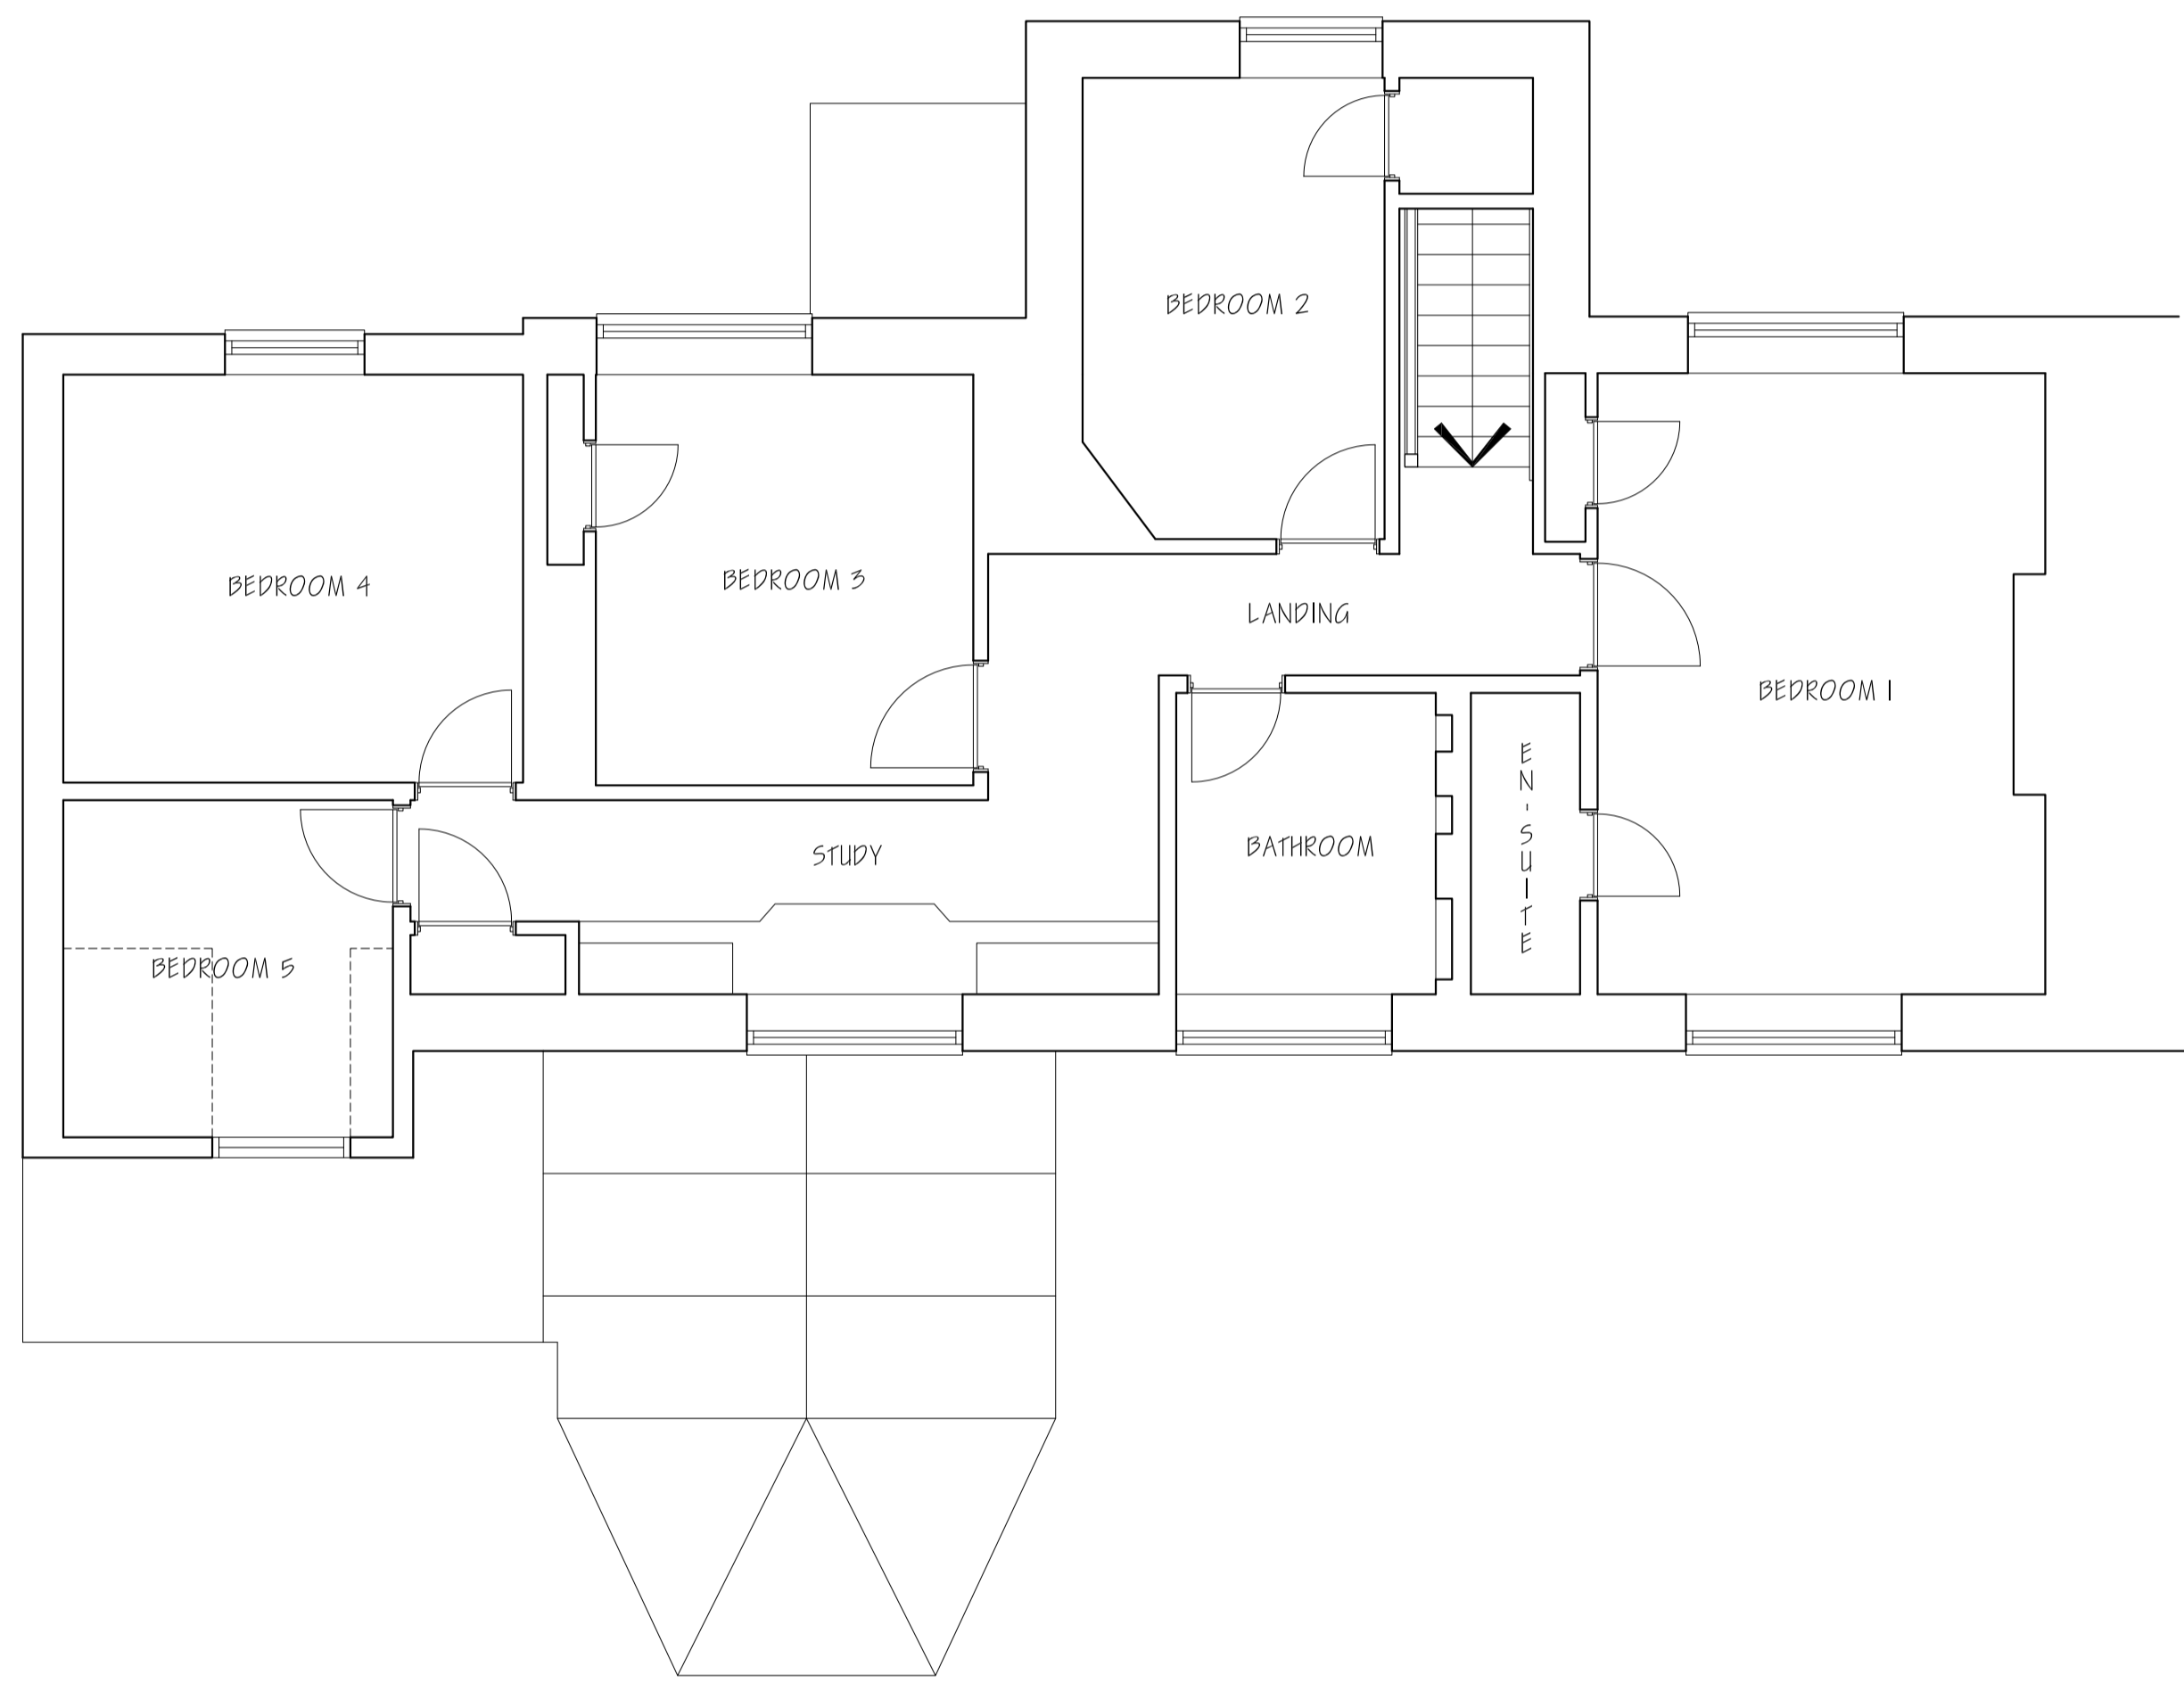
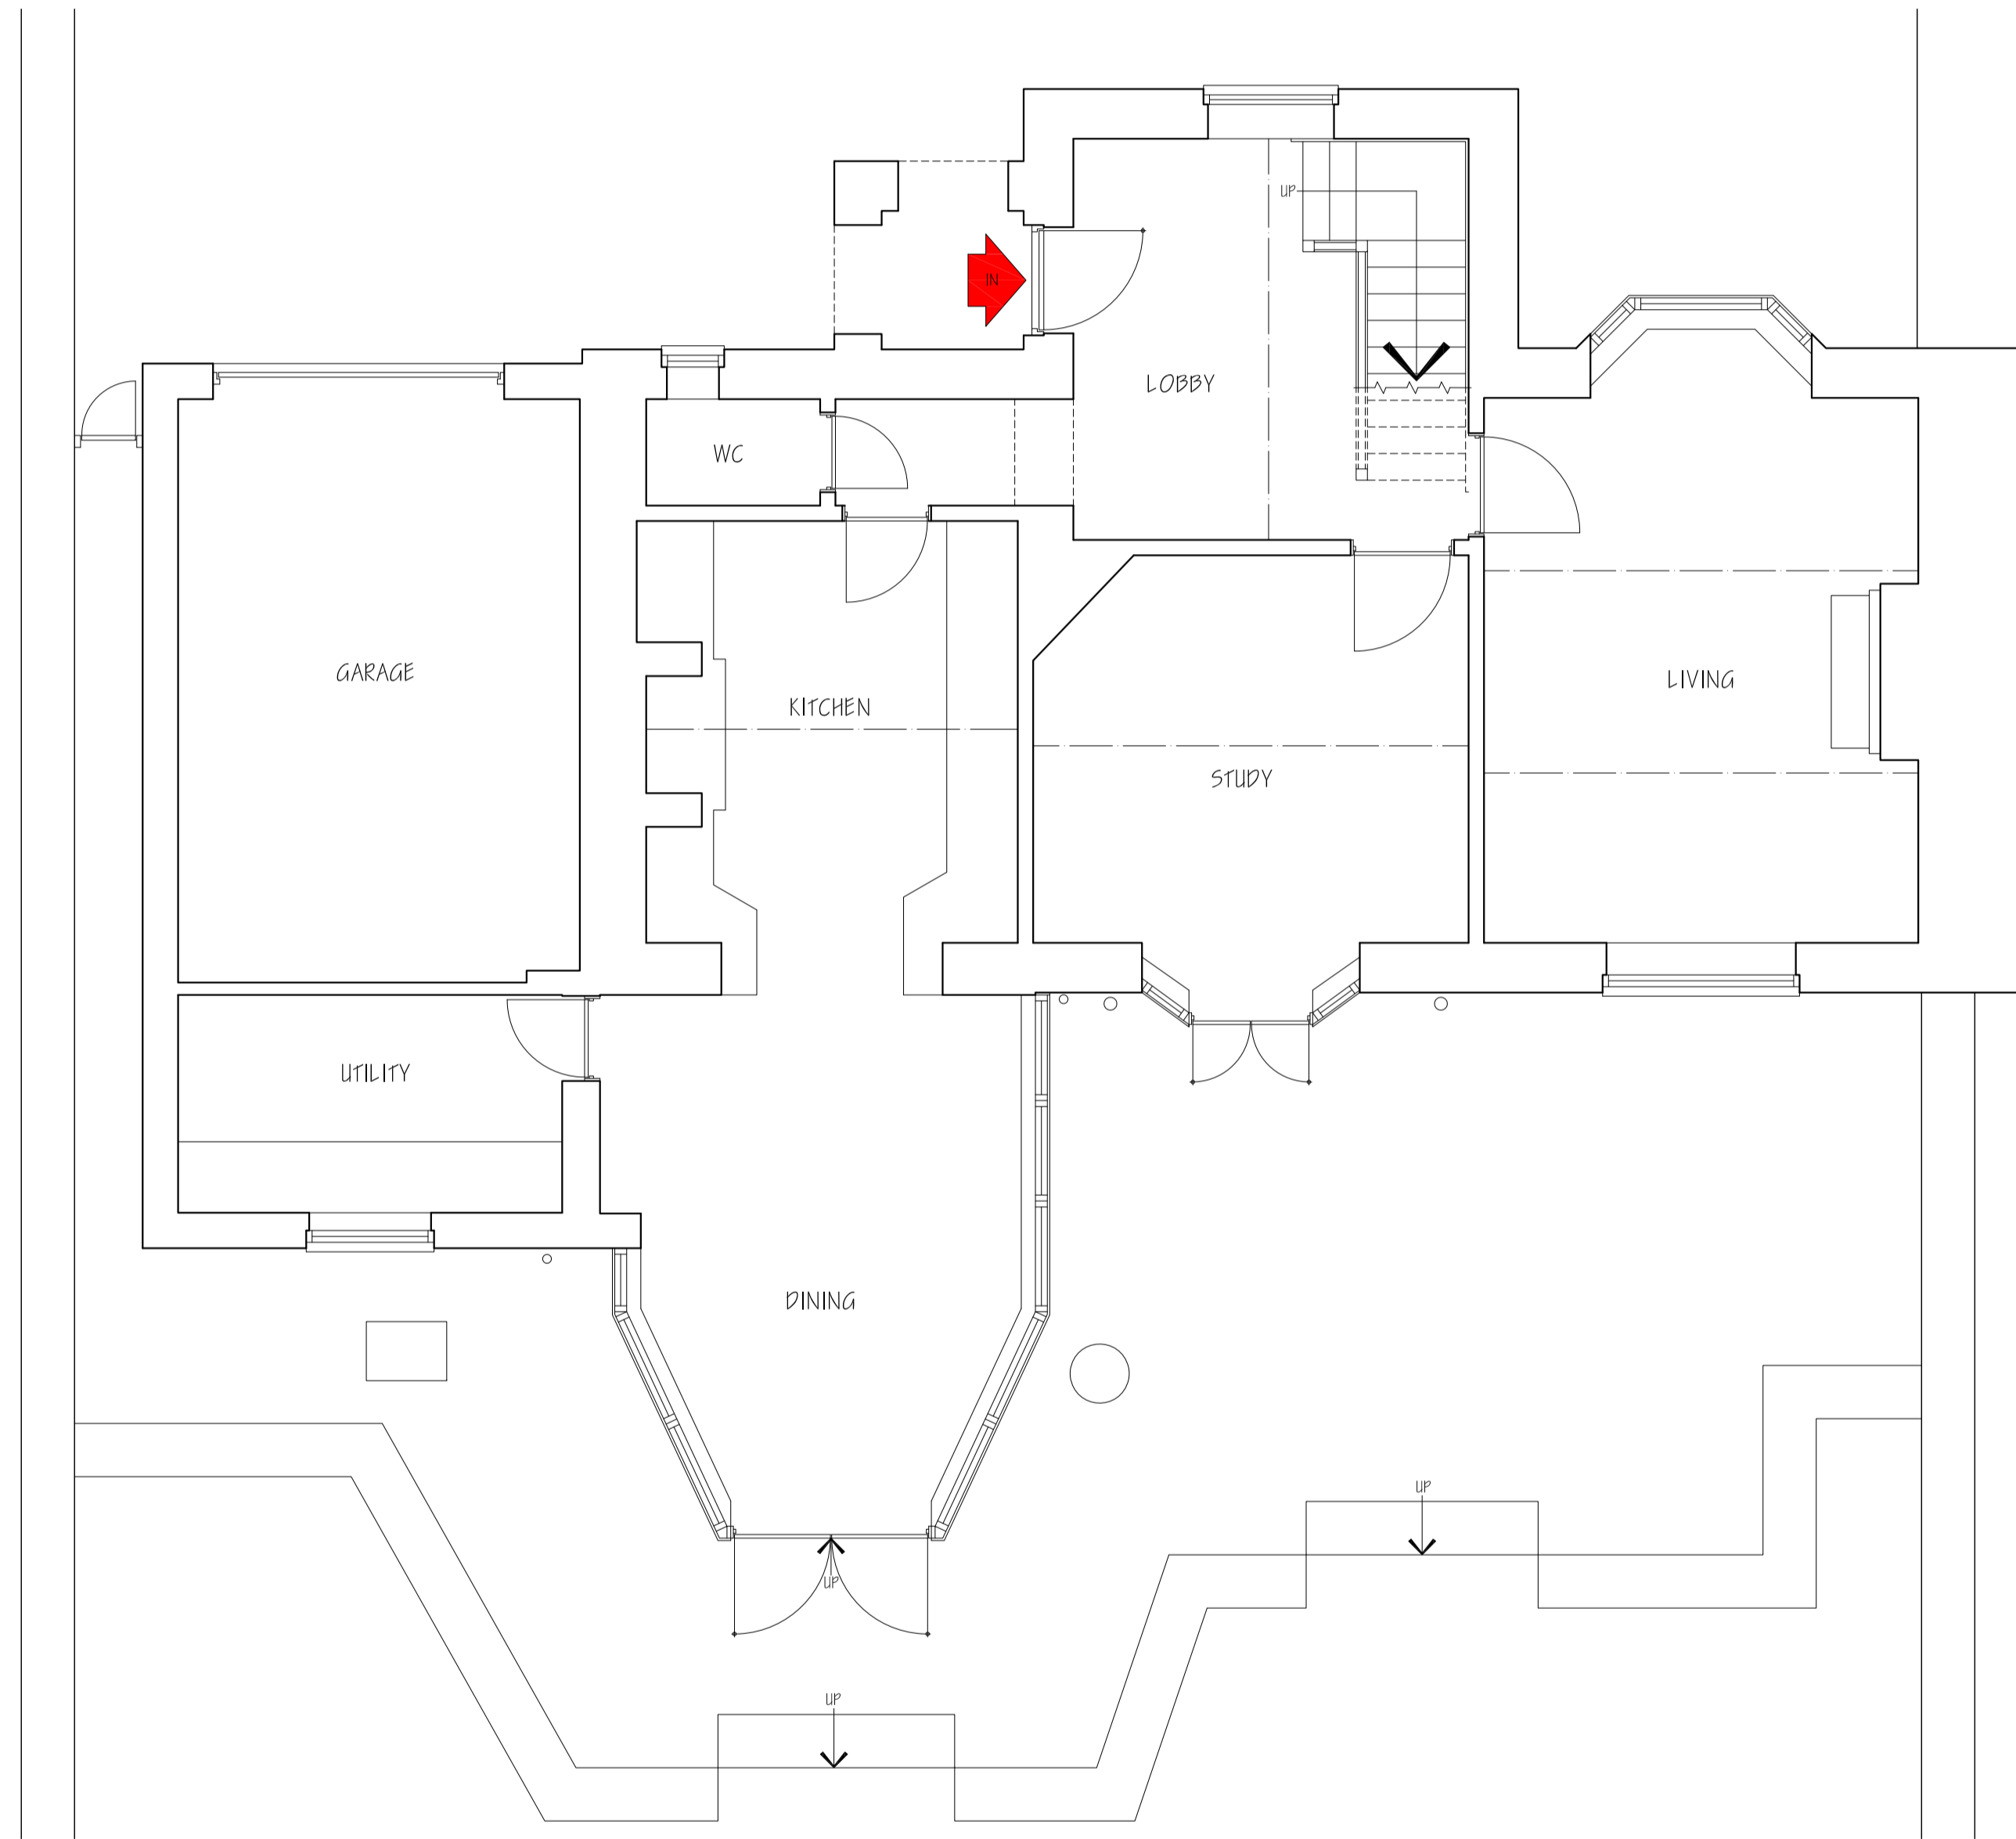


This drawing is copyright of CLARK & MASLIN Ltd and may not be copied or reproduced without permission.
 Figured dimensions are to be taken in preference to scaled dimensions.
 Large scale drawings to have preference to small scale drawings.
 Dimensions for fixed-in items are to be checked on site prior to manufacture.

REV	DETAIL OF REVISION	BY	DATE
-----	--------------------	----	------

A FLOOR PLAN ROTATED DN 27/10/23

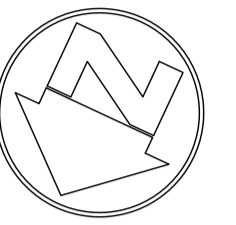

FIRST FLOOR PLAN

GROUND FLOOR PLAN

SURVEY DRAWING

CLARK & MASLIN
 Unit 5, Charlton Business Park
 Crudwell Road, Malmesbury
 Wiltshire, SN16 9RU
 Telephone: 01466 822911
 www.clarkandmaslin.co.uk
 Planning Architecture Conservation

Client MR & MRS J&K BEARDSLEY			
Project PROPOSED EXTENSION & ALTERATIONS, PENLEE, OXLEAZE ROAD, TETBURY, GL8 8JR			
Description EXISTING GROUND AND FIRST FLOOR PLAN			
Scale 1:50	PC Size A1	Drawn DN	Date OCT '23
Drawing No 5514/01		Revision A	