



Proposed Front Elevation
1 : 100




Proposed Side Elevation (Left)
1 : 100




Proposed Rear Elevation
1 : 100




Proposed Side Elevation (Right)
1 : 100

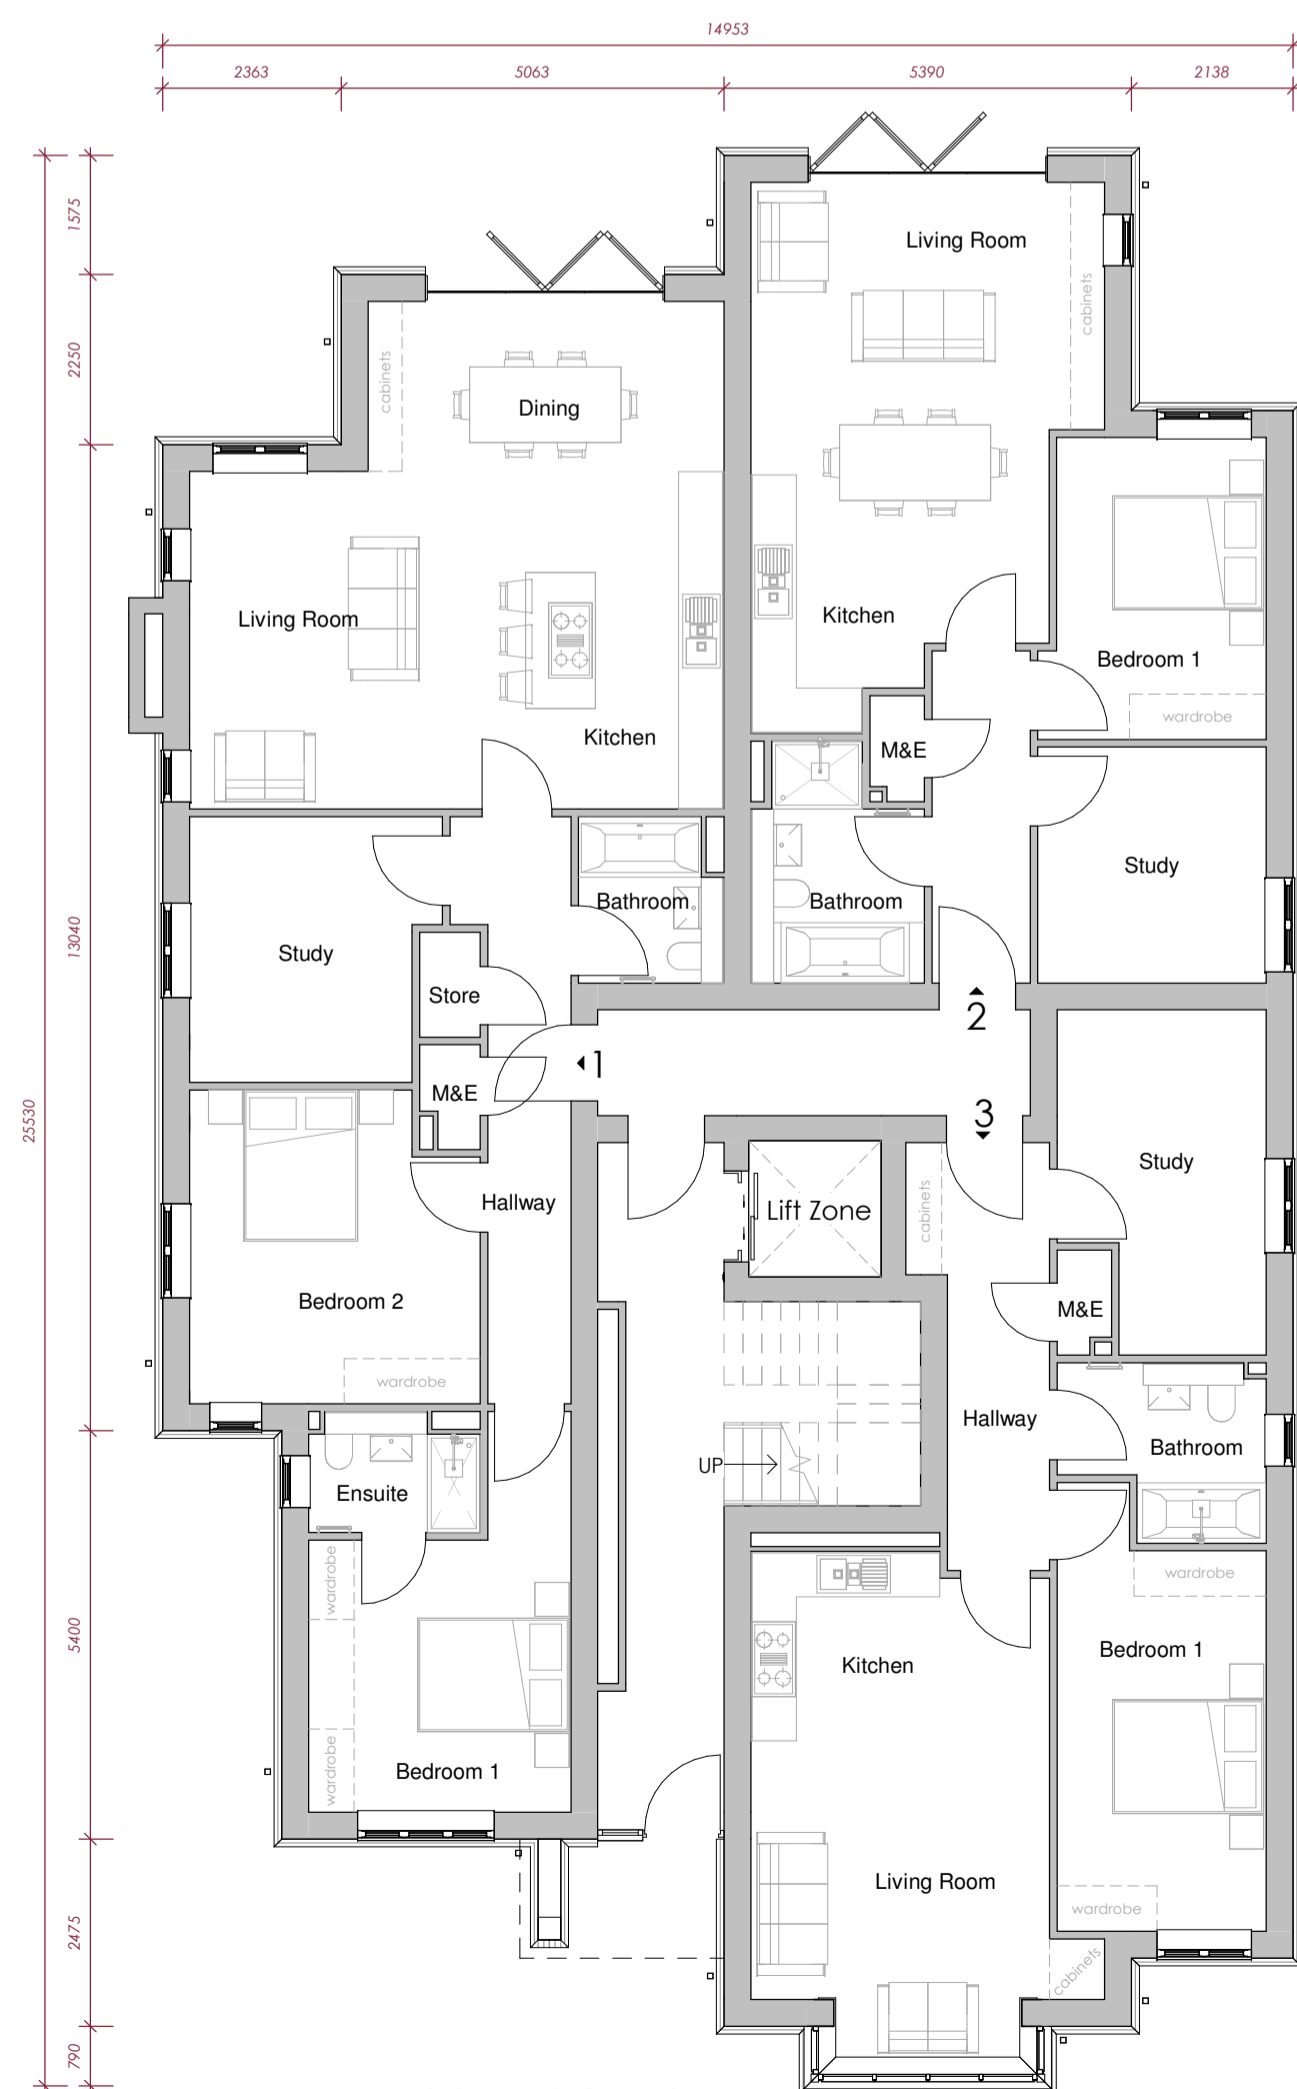


Proposed Ground Floor Plan
1 : 100

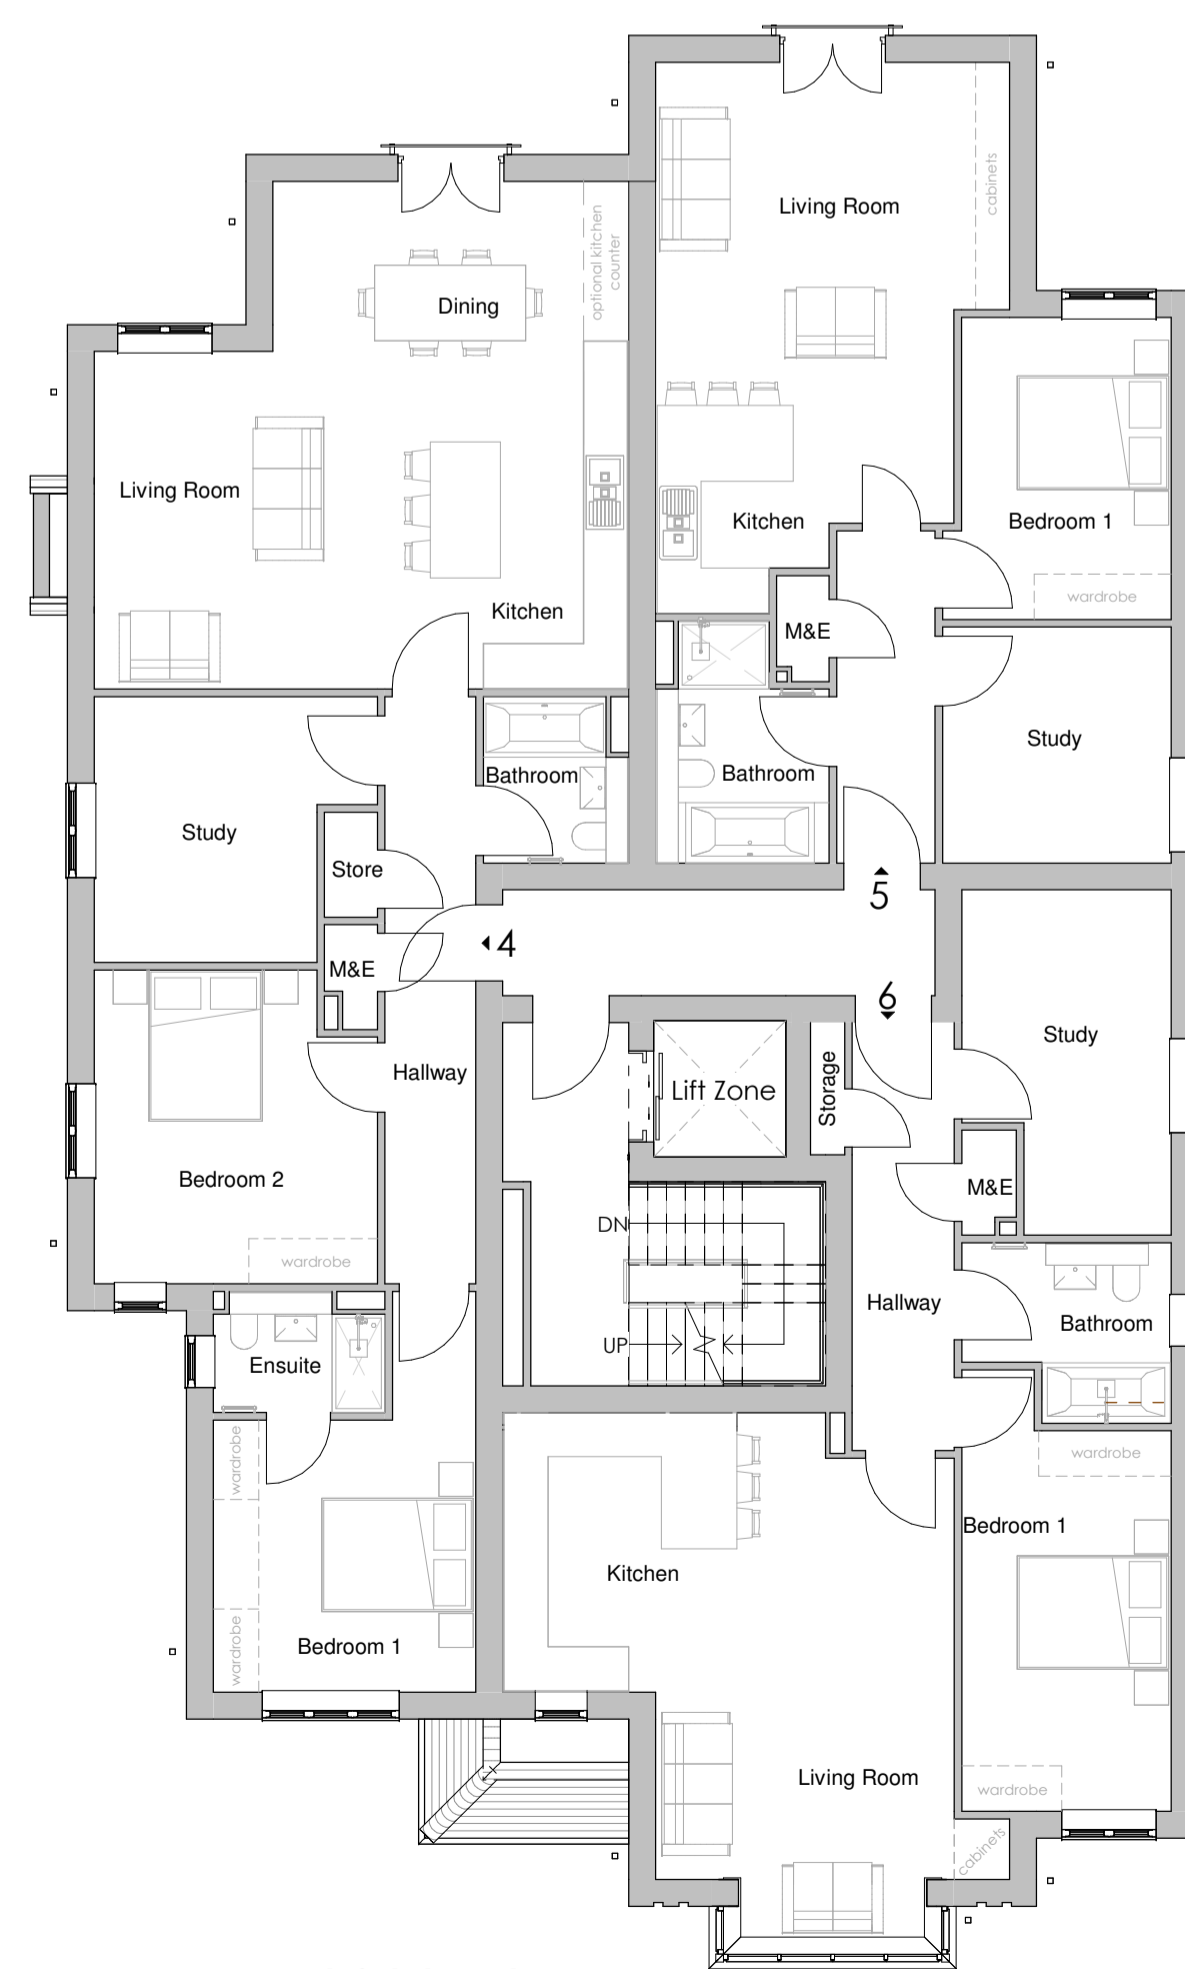

Proposed First Floor Plan
1 : 100

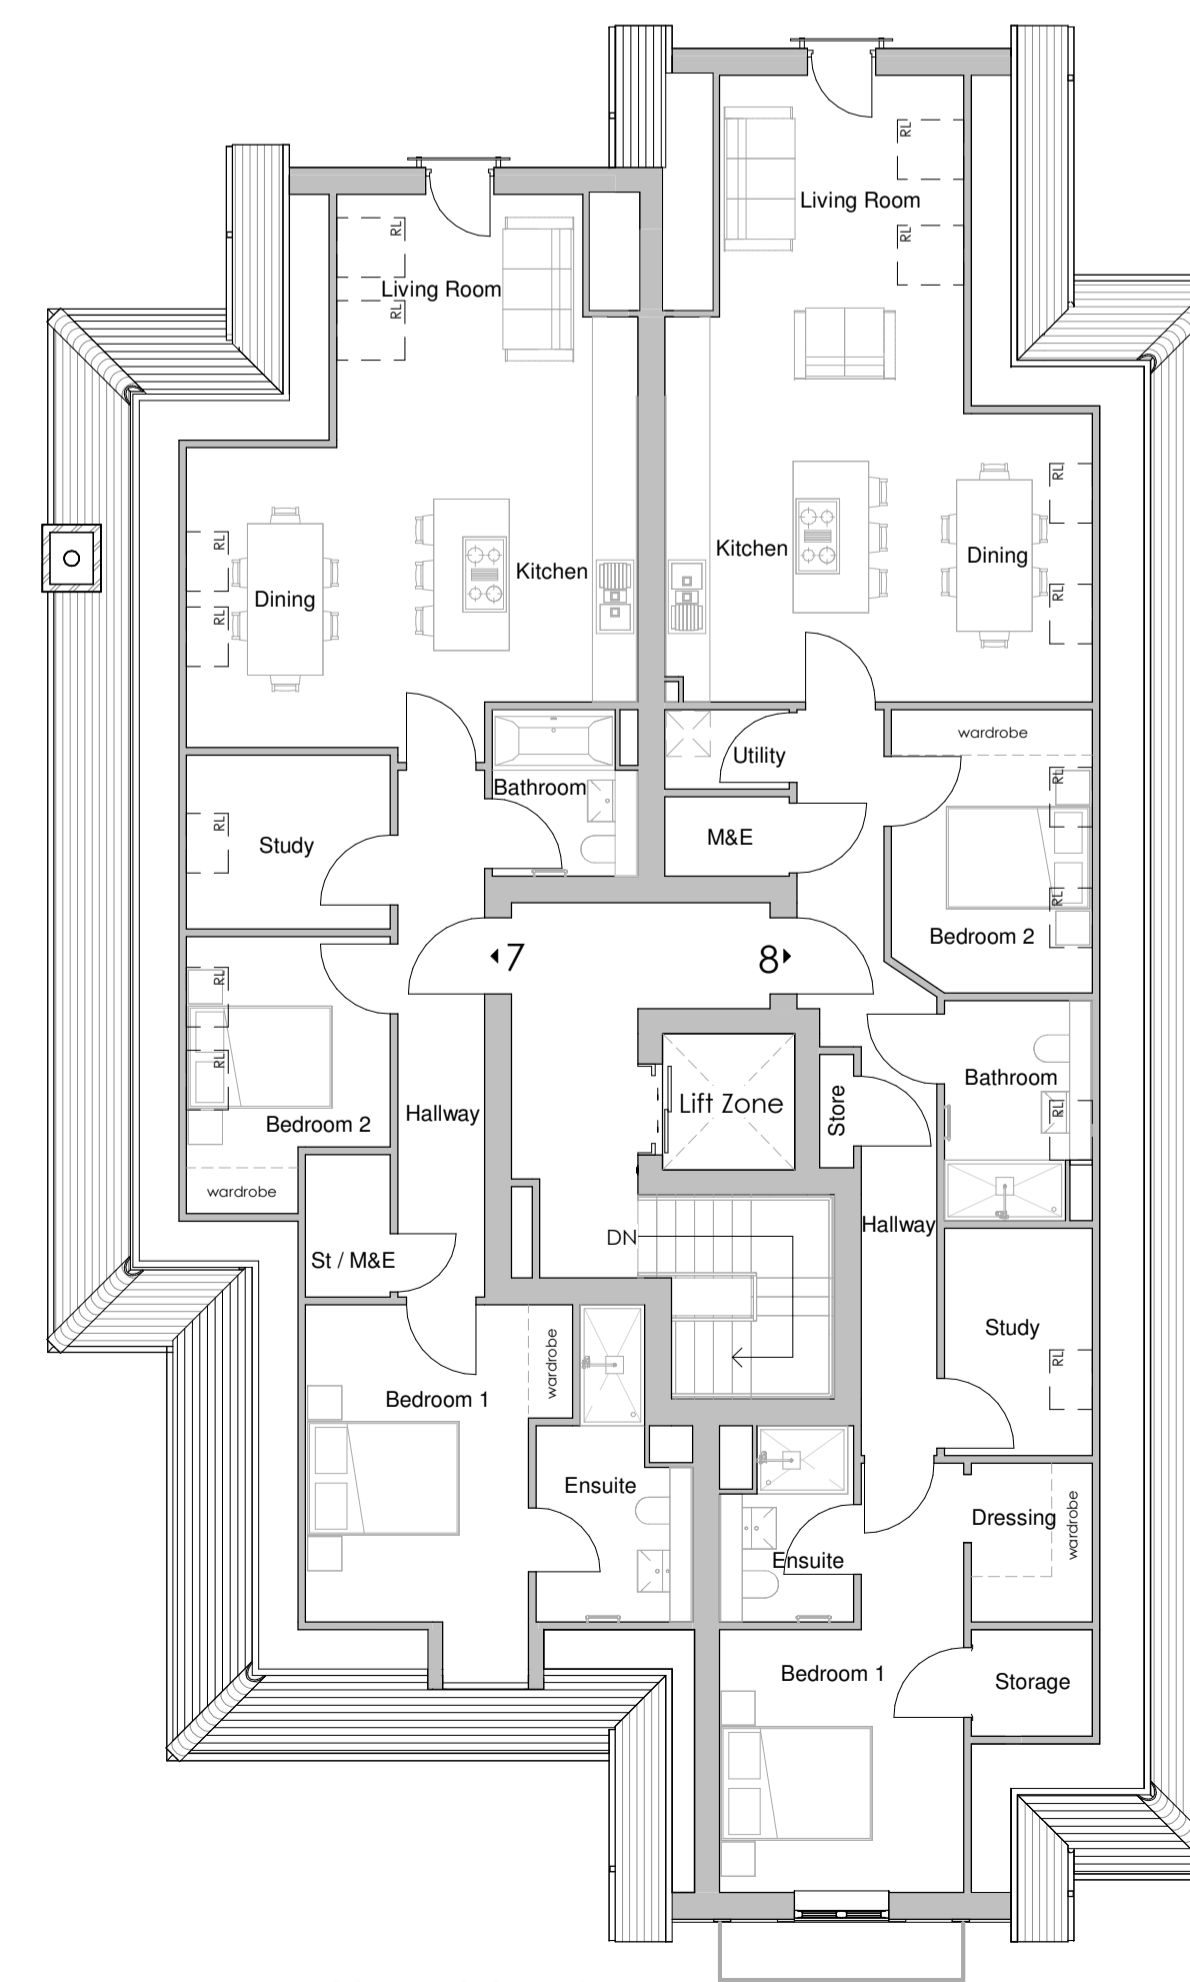

Proposed Second Floor Plan
1 : 100

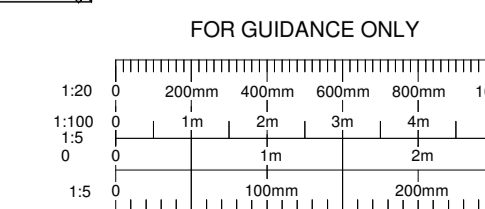

REV	DETAILS	A	Floor plan layouts updated, solar panels added	05/01/24	MB
REV	DATE	CHECKED			

brownhill hayward brown
chartered architects

Tanworth Lane, Solihull

Proposed Plans and Elevations

Rebox Homes

PLANNING

DRAWN: MB
 CHECKED: RW
 SCALE: 1 : 100 @ A1
 REV: A
 DATE: Jan '24

The copyright of this drawing and design is vested in the Architect and must not be copied or reproduced without written consent. All dimensions given are to be verified on site by the responsible contractor. Do not scale dimensions from this drawing.

