
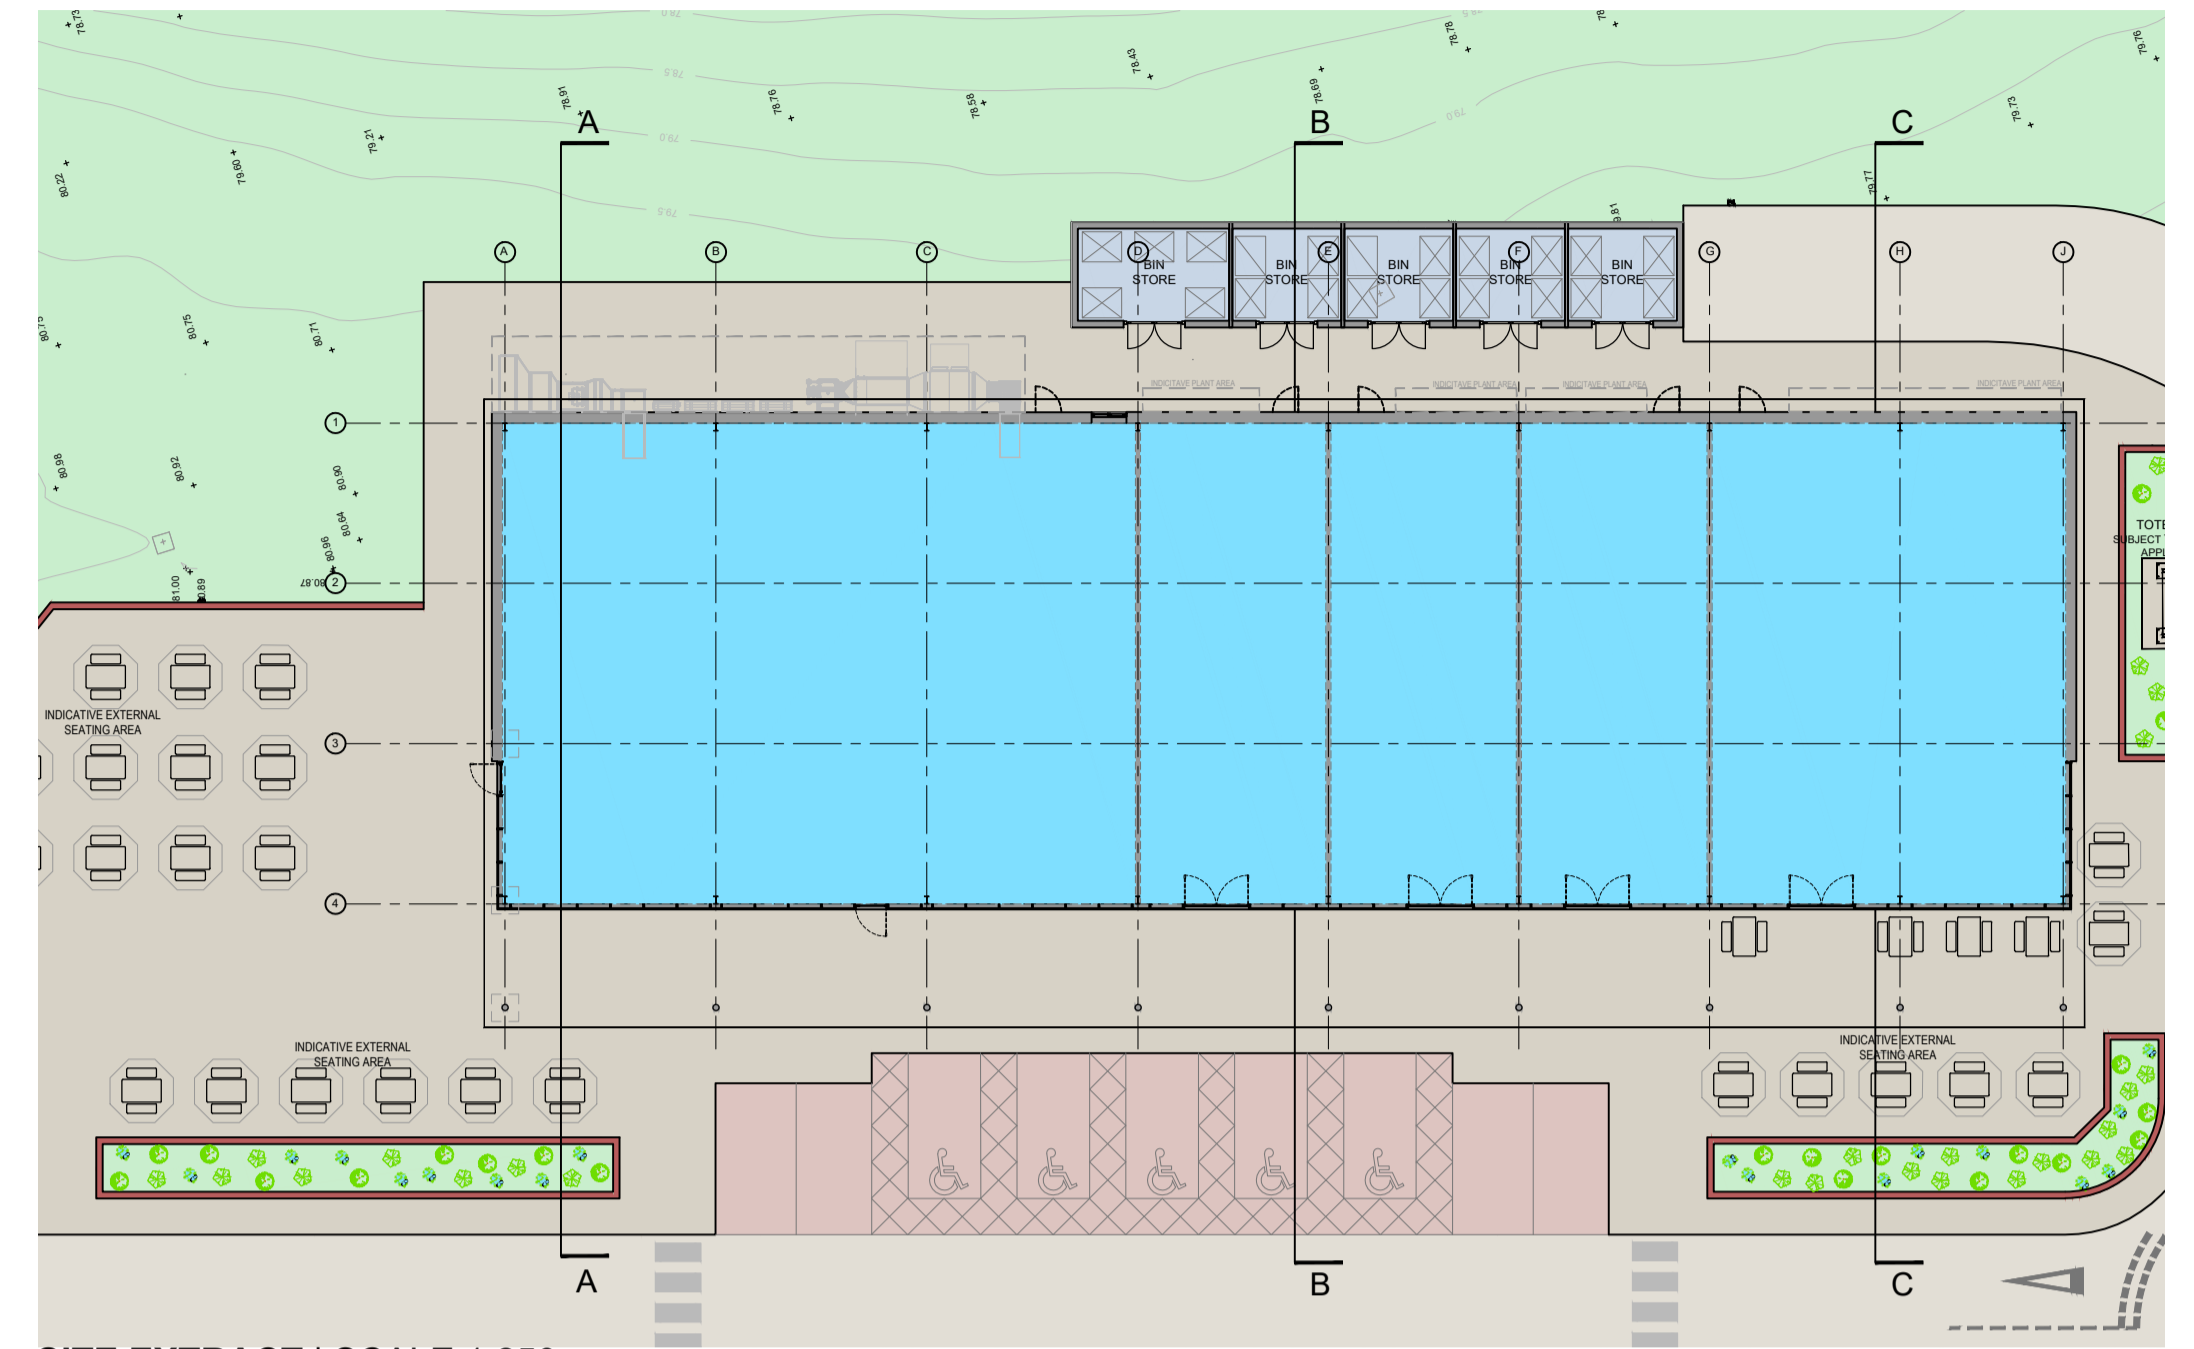
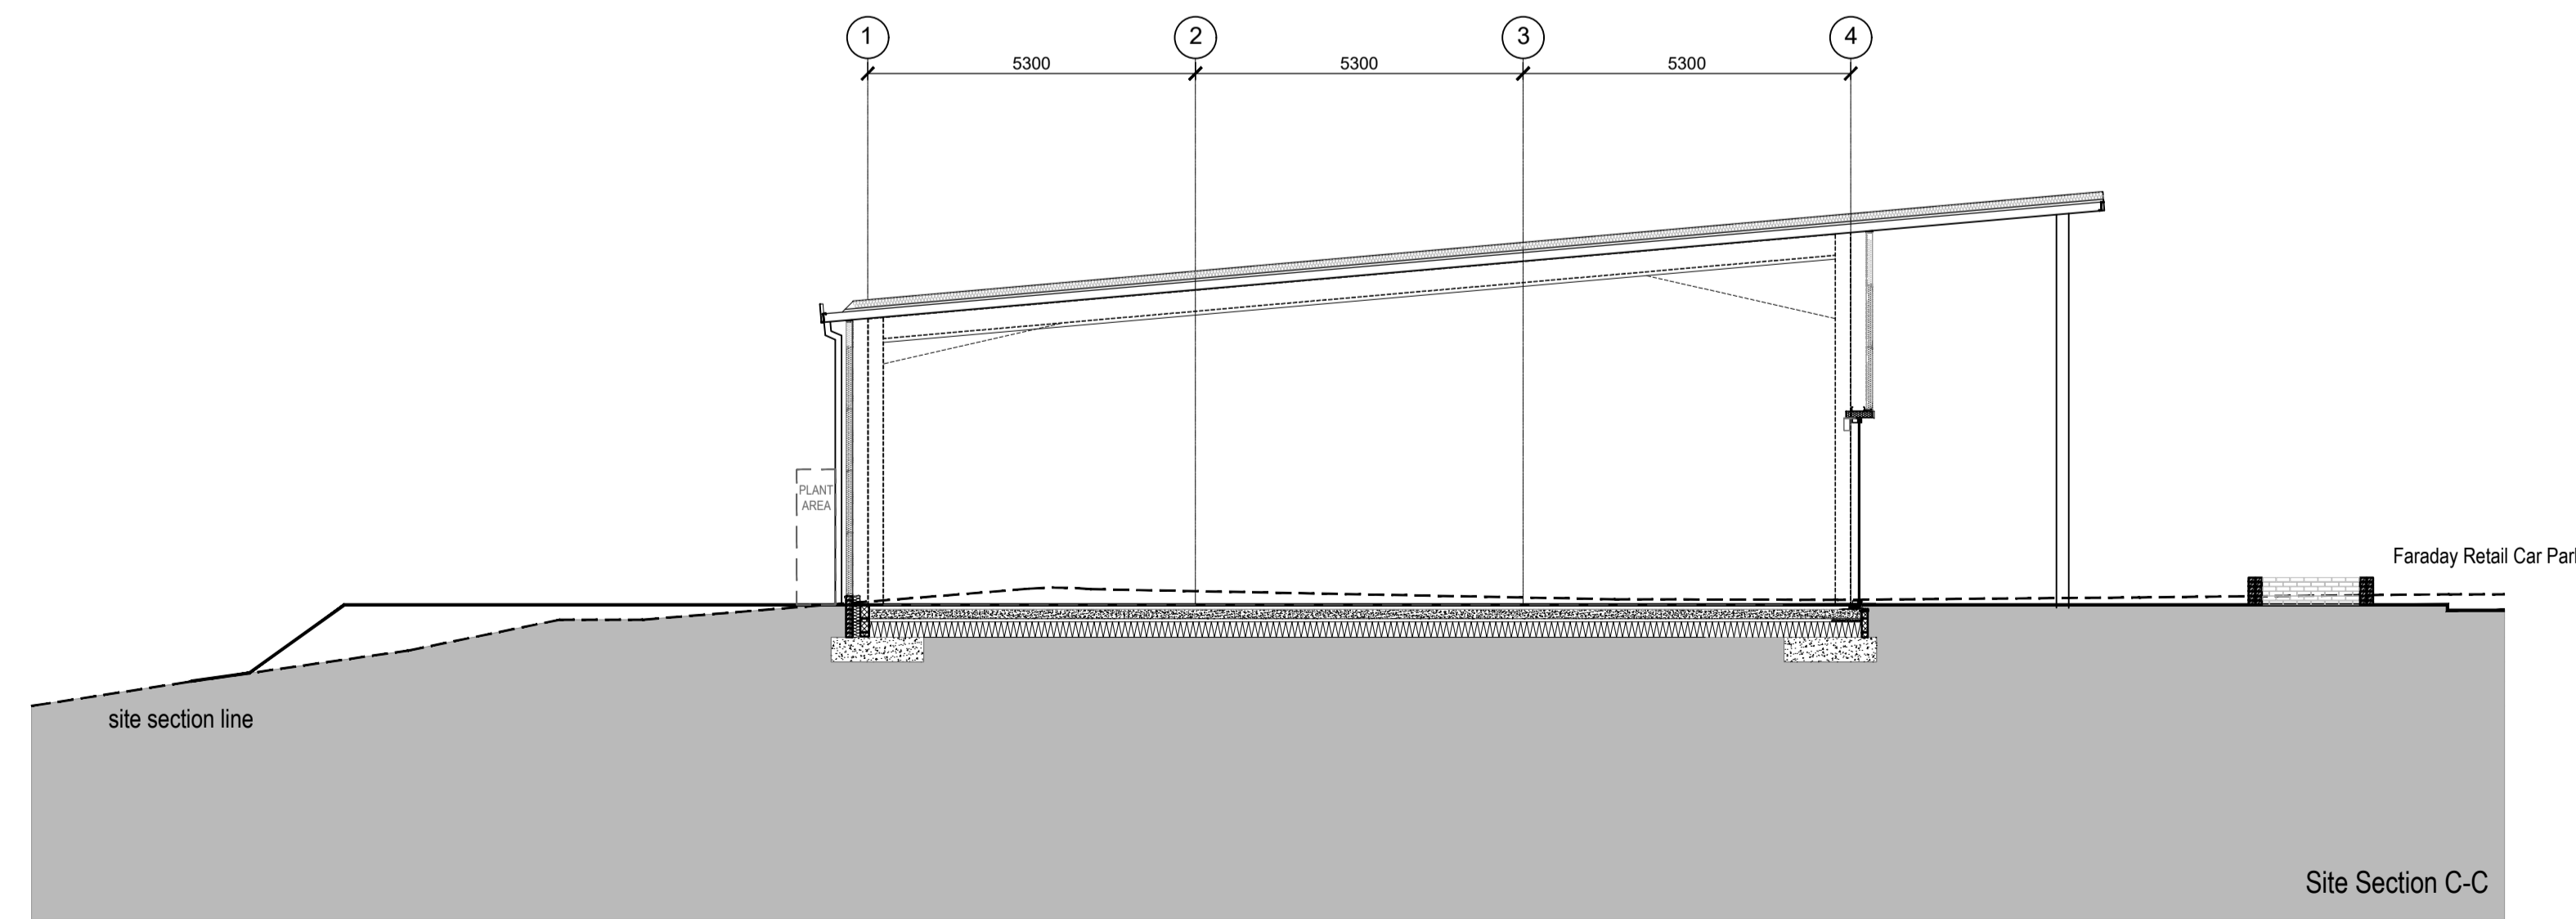
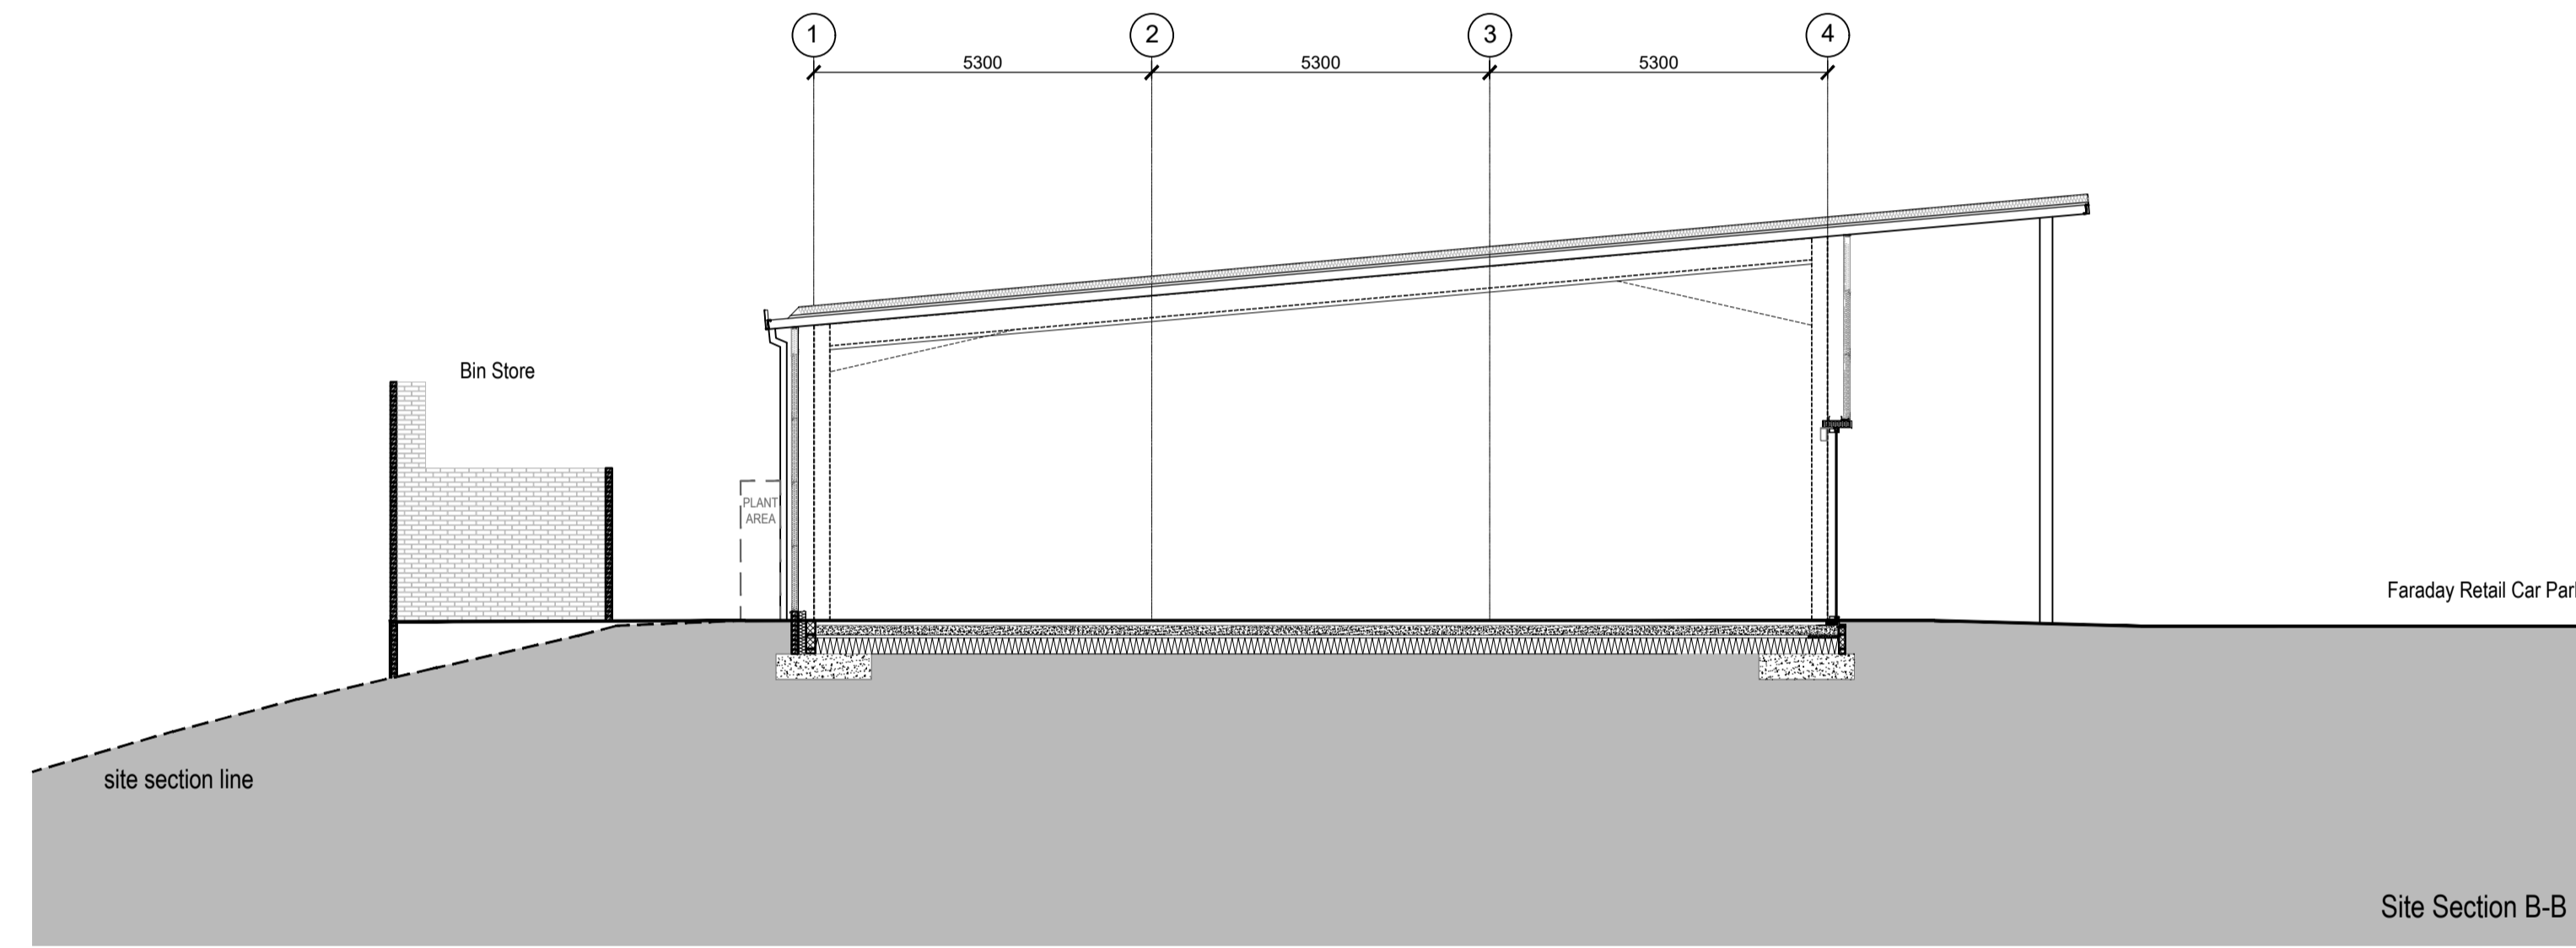


1. Do not scale this drawing - if in doubt ask.
 2. All sizes to be checked on site prior to construction.
 3. This drawing is the copyright of the author.

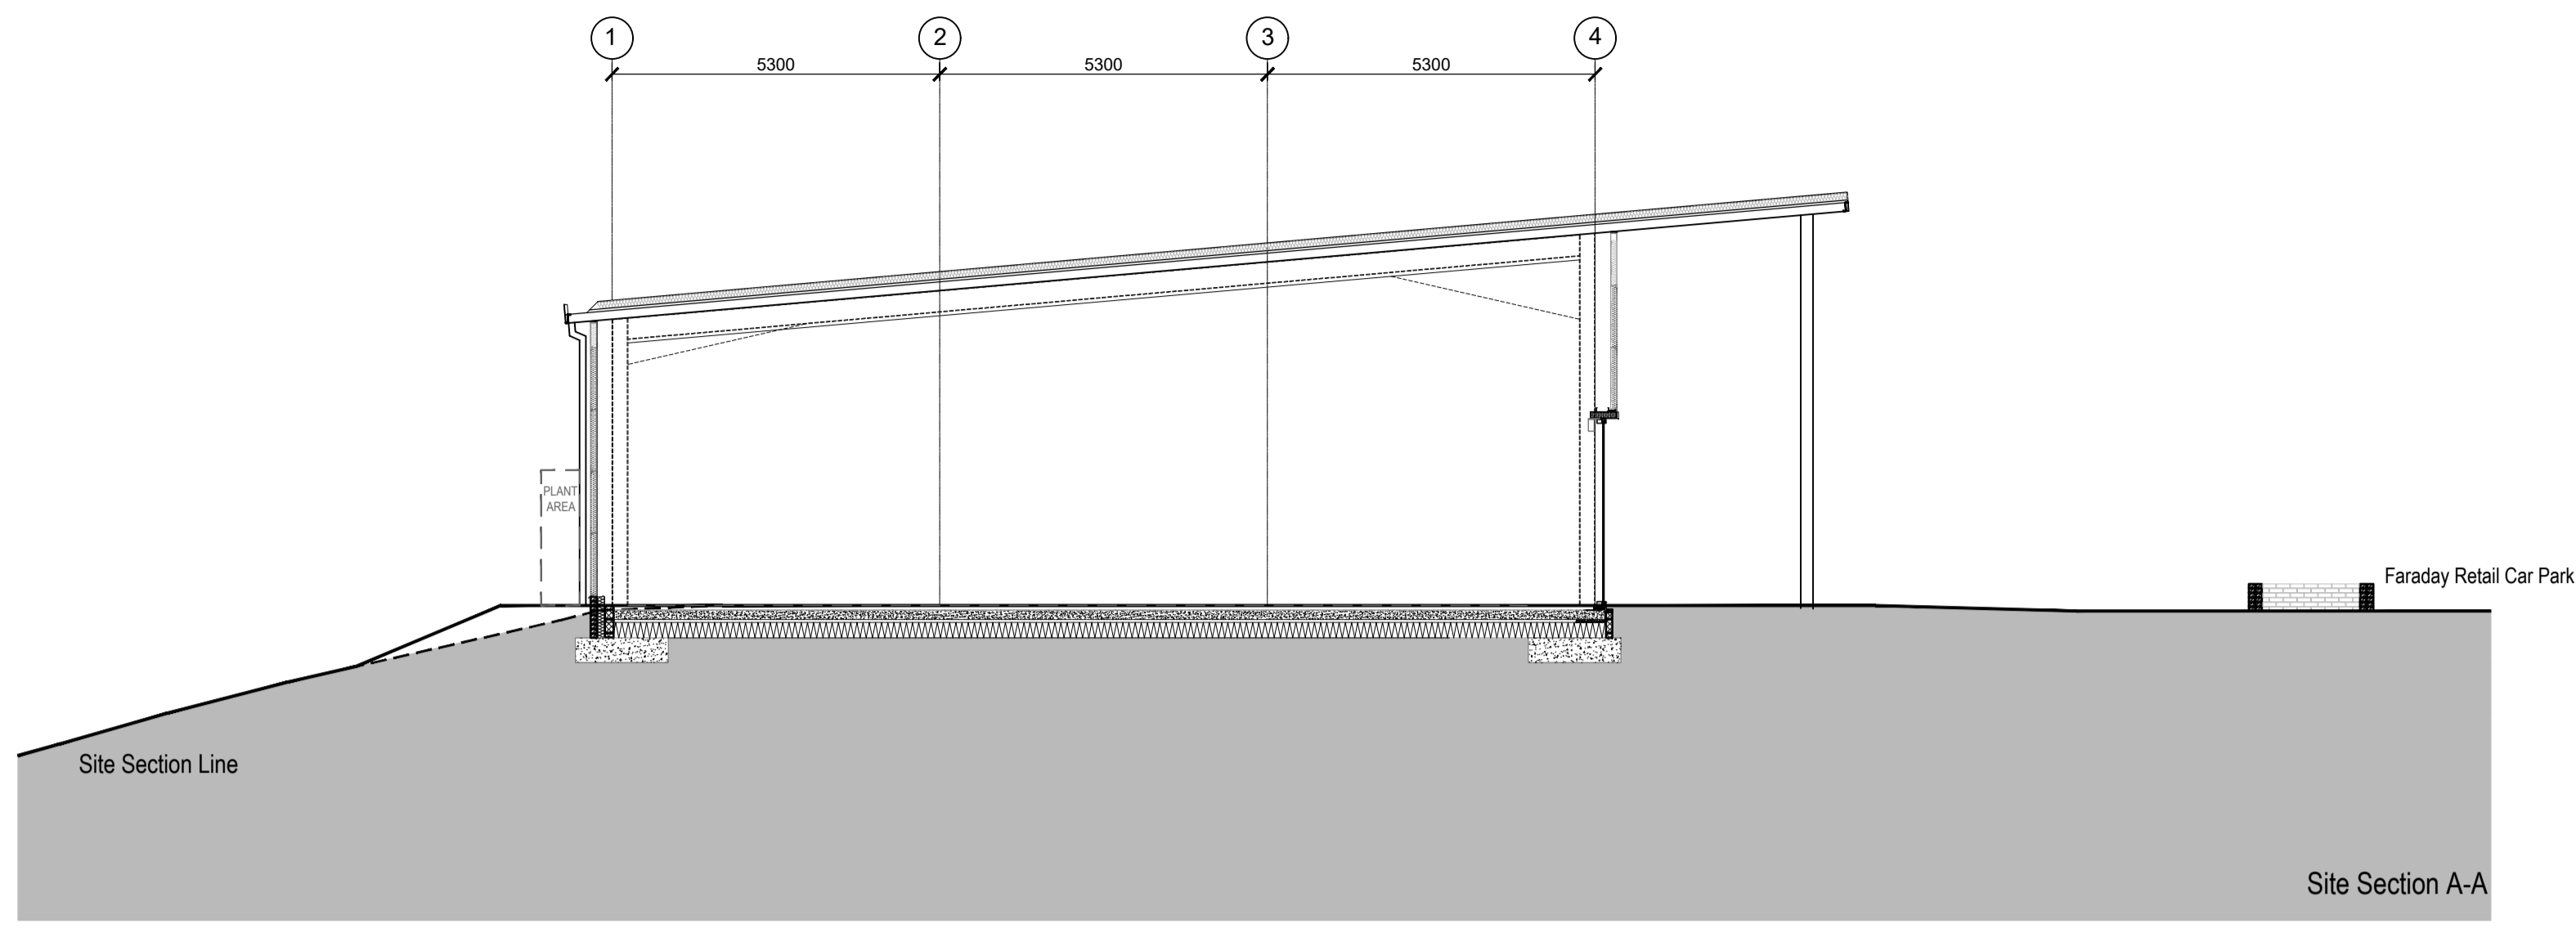

P5	21.11.23	Sections changed in line with updated Proposed Floor Plan.	RP
P4	12.06.23	Path & plant area adjusted. Planters included.	RP
P3	12.05.23	Bin store height adjusted.	RP
P2	11.05.23	Bin store updated to brick.	RP
P1	08.05.23	Footpath to rear extended to accommodate plant area.	RP

smith design associates
 www.smithdesign.co.uk

Chartered Architects
 16 Lynedoch Crescent, Glasgow G3 6EQ
 client 0141 353 3501

Legal & General	
project	Proposed Terrace Units Faraday Retail Park, COATBRIDGE
drawing	Proposed Sections original size A1
scale	1:100 / 1:250 drawn RP
date	05.04.23 checked -
status	PLANNING posed -

job no.	drawing no.	revision
G3093	AL(0)008	P5

