


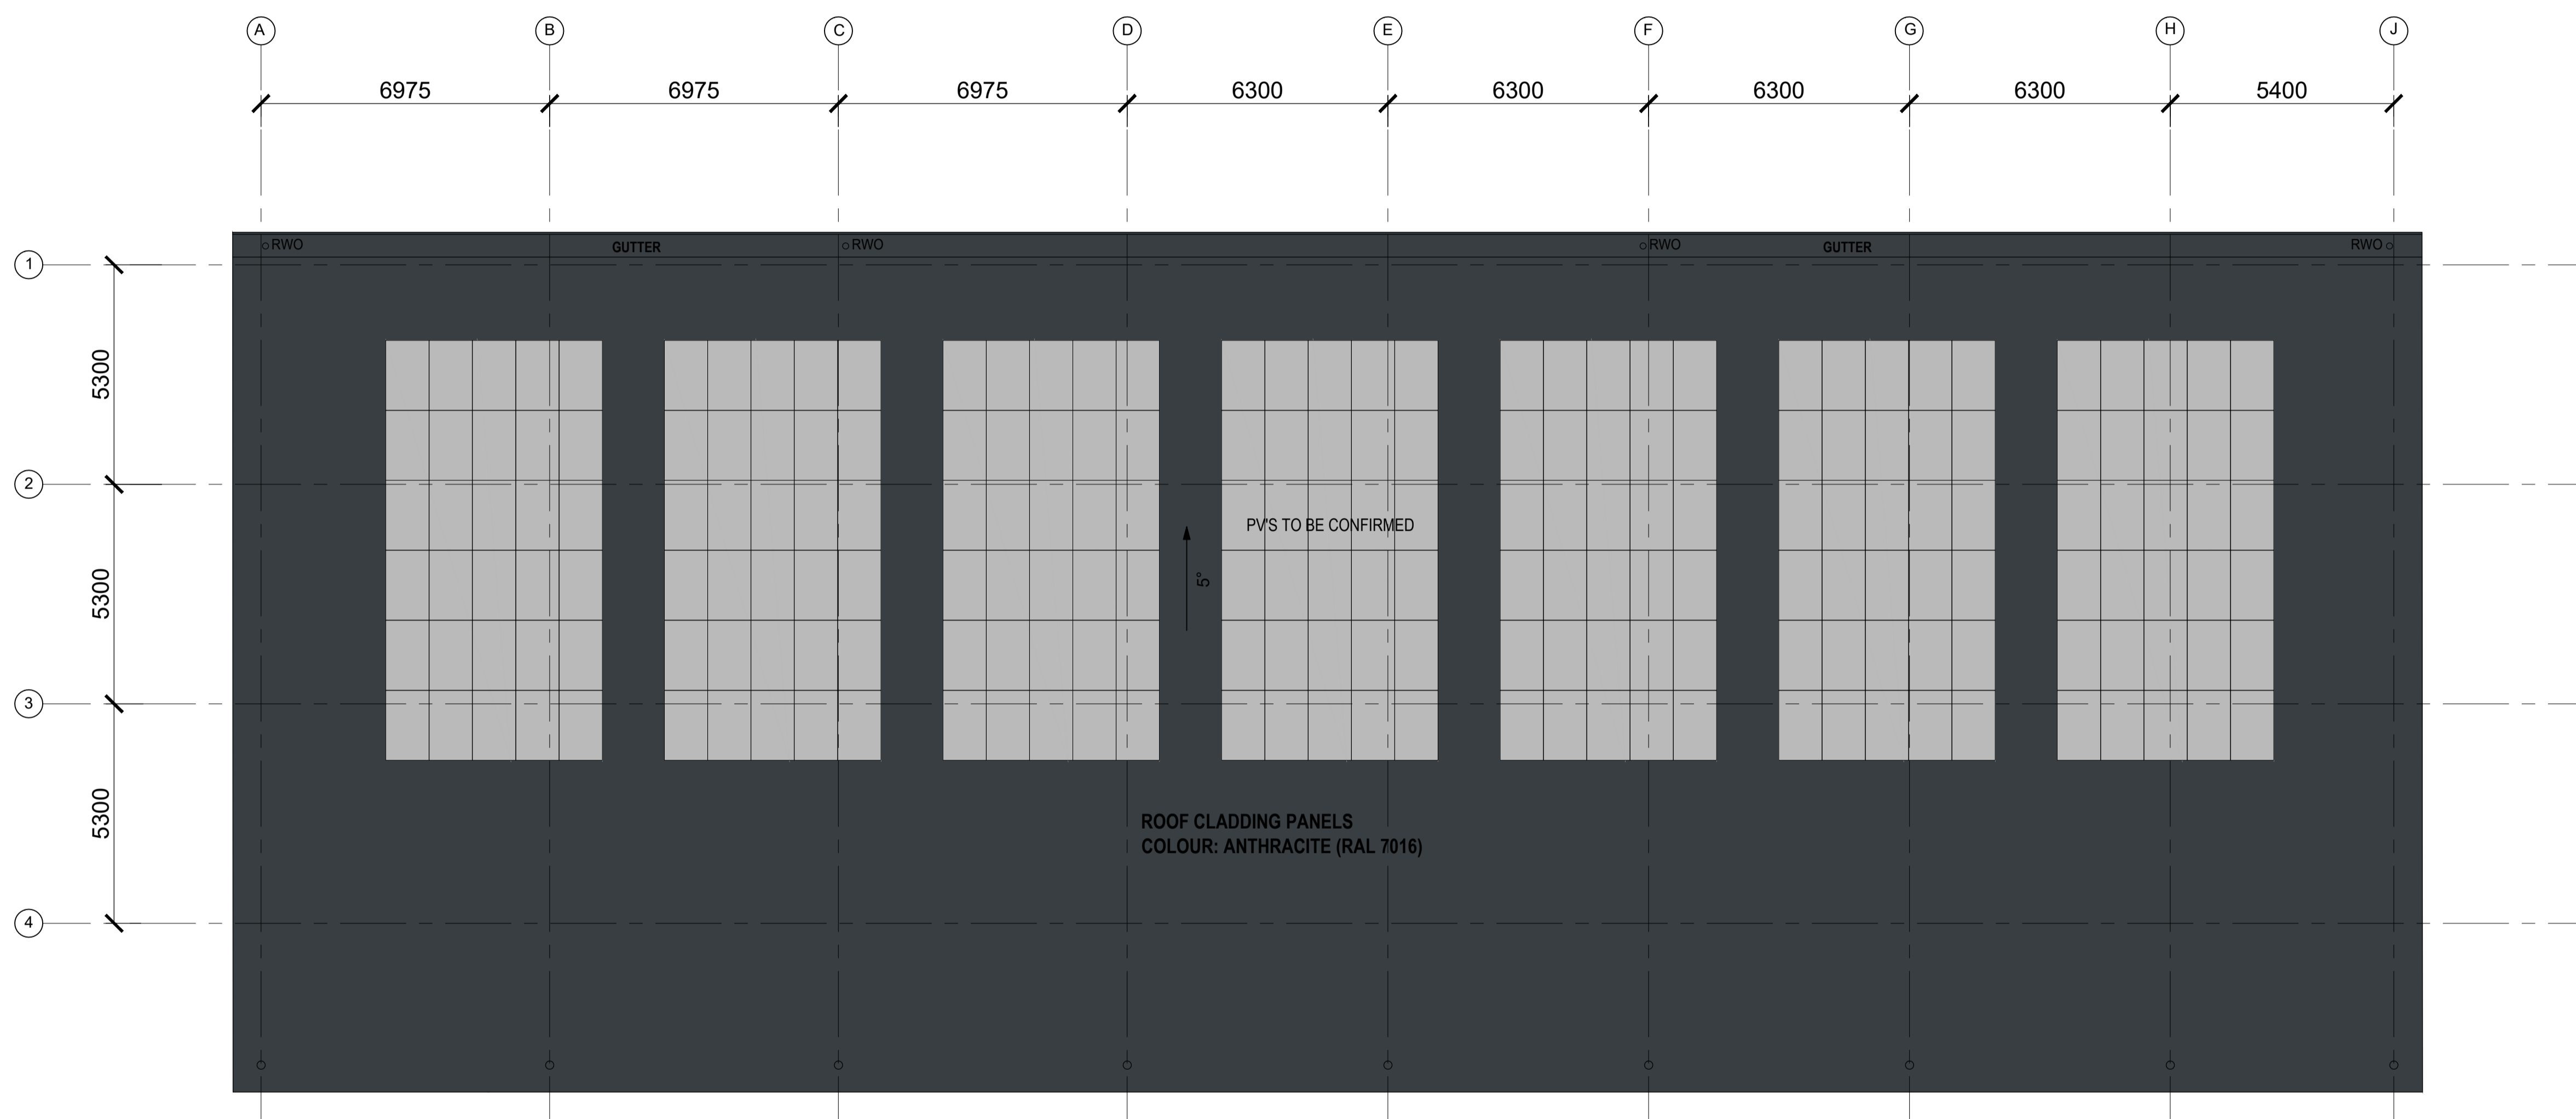

1. Do not scale this drawing - if in doubt ask.
 2. All sizes to be checked on site prior to construction.
 3. This drawing is the copyright of the author.

APPLICATION BOUNDARY - 2.17 Ac / 0.88 Ha

Terrace -	Unit 18A	185 sqm / 2,000 sqft
	Unit 18B	92 sqm / 1,000 sqft
	Unit 18C	92 sqm / 1,000 sqft
	Unit 18D	92 sqm / 1,000 sqft
	Unit 18E	325 sqm / 3,500 sqft



P2	21.11.23	Roof Plan changed in line with updated Proposed Floor Plan.	RP
P1	08.05.23	Application area updated.	RP
smith design associates www.smithdesign.co.uk			
Chartered Architects 16 Lynedoch Crescent, Glasgow G3 6EQ 0141 353 3501			
client	Legal & General		
project	Proposed Terrace Units Faraday Retail Park, COATBRIDGE		
drawing	Proposed Roof Plan	original size	A1
scale	1:100	drawn	RP
date	11.04.23	checked	-
status	PLANNING	posted	-
job no.	G3093	drawing no.	AL(0)007
		revision	P2

