




Proposed Front Elevation

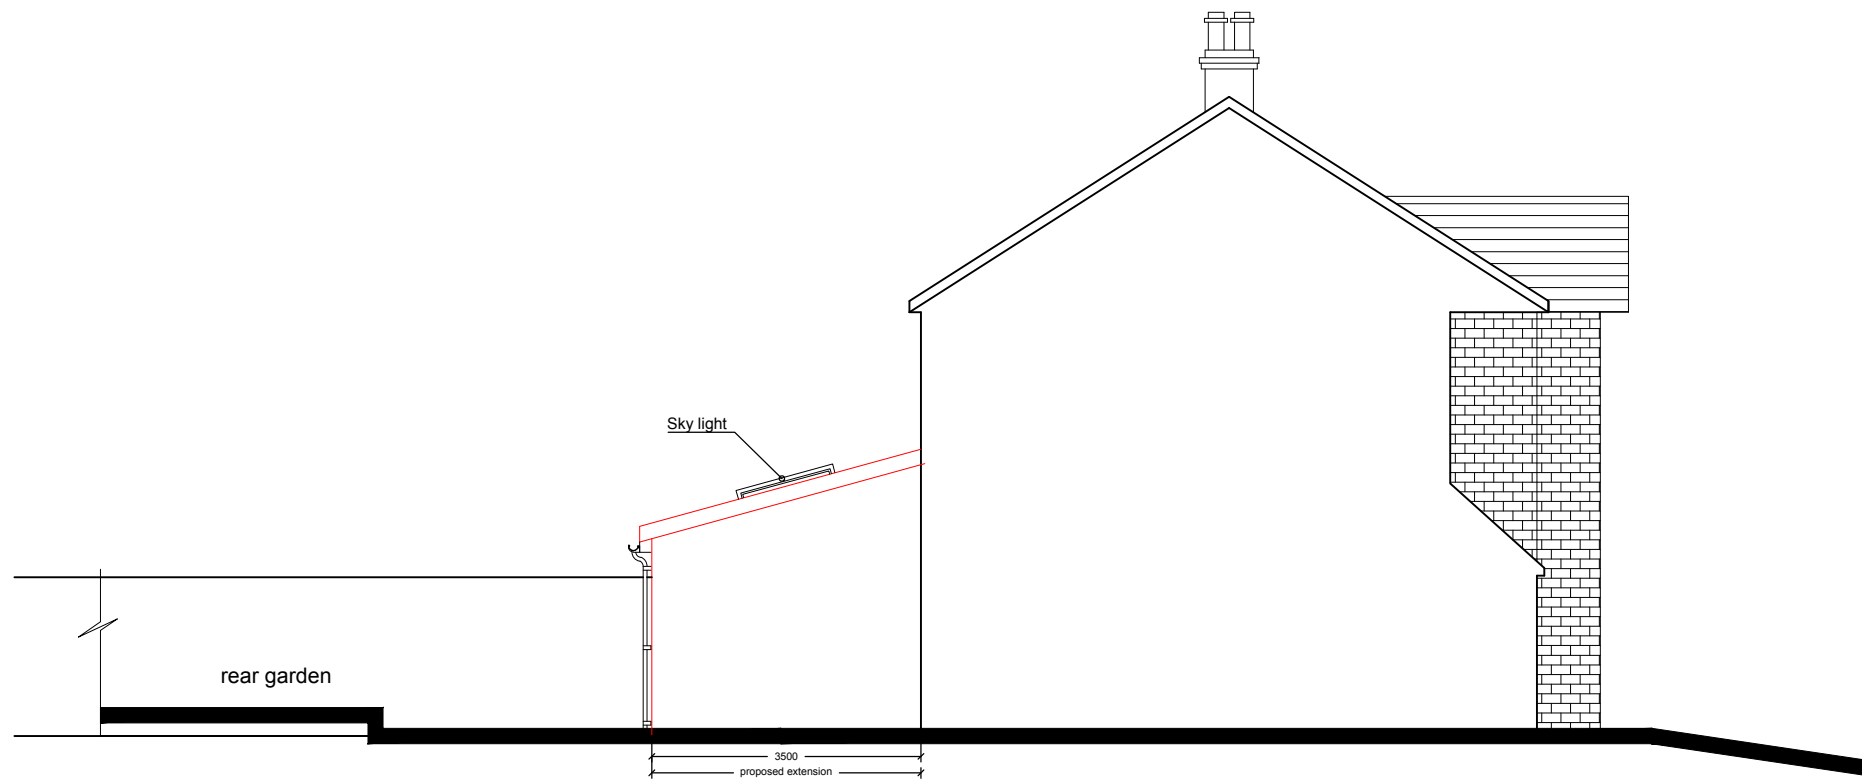

Proposed Side Elevation

5
2
1
1:50
0 1:100 1 2 5 10

NOTES

1. ALL THE DIMENSIONS TO BE CHECKED AT SITE AS WORK COMMENCES.
2. ANY DISCREPANCIES OR OMISSIONS FOUND IN THE DRAWINGS SHALL BE REPORTED TO THE ARCHITECT IMMEDIATELY.
3. FOLLOW WRITTEN DIMENSIONS ONLY AND DO NOT SCALE THE DRAWING.
4. ALL THE DIMENSIONS ARE IN MM UNLESS NOTED OTHERWISE.
5. THIS PROPOSAL MUST NOT BE USED FOR ANY OTHER PURPOSE OTHER THAN STATED BELOW.
6. NO WORK TO BE CARRIED OUT PRIOR TO THE APPROVAL OF THE DRAWINGS UNDER THE TOWN PLANNING AND COUNTRY PLANNING ACTS AND THE BUILDING REGULATIONS.
7. ALL DIMENSIONS, LEVELS AND DETAIL OF EXISTING STRUCTURE INDICATED ON THE DRAWING TO BE CHECKED ON SITE BY THE MAIN CONTRACTOR BEFORE COMMENCING THE WORK AND ANY VARIANCE NOTED TO BE REPORTED TO PROPORTIONS DESIGN STUDIO LTD.
8. MAIN CONTRACTOR TO BE RESPONSIBLE FOR NOTIFYING THE LOCAL AUTHORITY OF THE START OF THE WORK AND FOR ARRANGING REQUIRED STAGE INSPECTIONS TO BE CARRIED OUT. CLIENT TO BE ADVISED OF ANY ADDITIONAL WORKS REQUESTED BY THE BUILDING INSPECTOR.
9. ALL DIMENSIONS READ IN CONJUNCTION WITH ALL THE STRUCTURE ENGINEER'S DRAWINGS AND CALCULATIONS.

REVISION DATA-

No.	Description	Date



PROJECT SITE:

1 COMSAYE WALK
BRACKNELL
BERKSHIRE
RG12 7NP

Project:

GROUND FLOOR
REAR EXTENSION

DRAWING STATUS

PLANNING

DRAWING TITLE

PROPOSED ELEVATIONS - 1

SCALE-	1:500 @ A3	DRAWN BY-	Tan
DATE-	January 2022	First REVISION-	
DRG NO-	02-PP-305	Second REVISION-	



**Proportions
Design Studio**

Architecture Interior Design Space Planning

Unit D4
Braintree Industrial Estate
Braintree Road South Ruislip
HA4 0EJ

Ph: 07578323640
02080905063

©COPY RIGHT
THIS DRAWING IS THE PROPERTY OF Proportions Design Studio
& SHALL NOT BE COPIED, REPRODUCED OR USED FOR THE
PURPOSE OTHER THAN WHICH IT HAS BEEN PREPARED.