



SITE/BLOCK PLAN 1:500 @ A1.

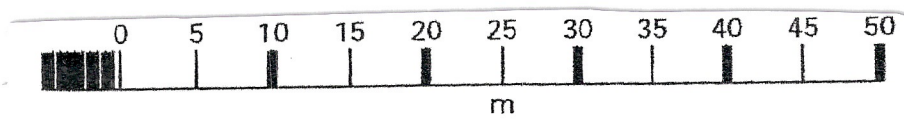


MATERIALS:


Roof: EPDM or similar flat roof. Colour - Dark Grey
 Windows and Doors Powder Coated Aluminium / uPVC Colour - Grey
 Walls: Vertical timber panels, Colour: Light Brown

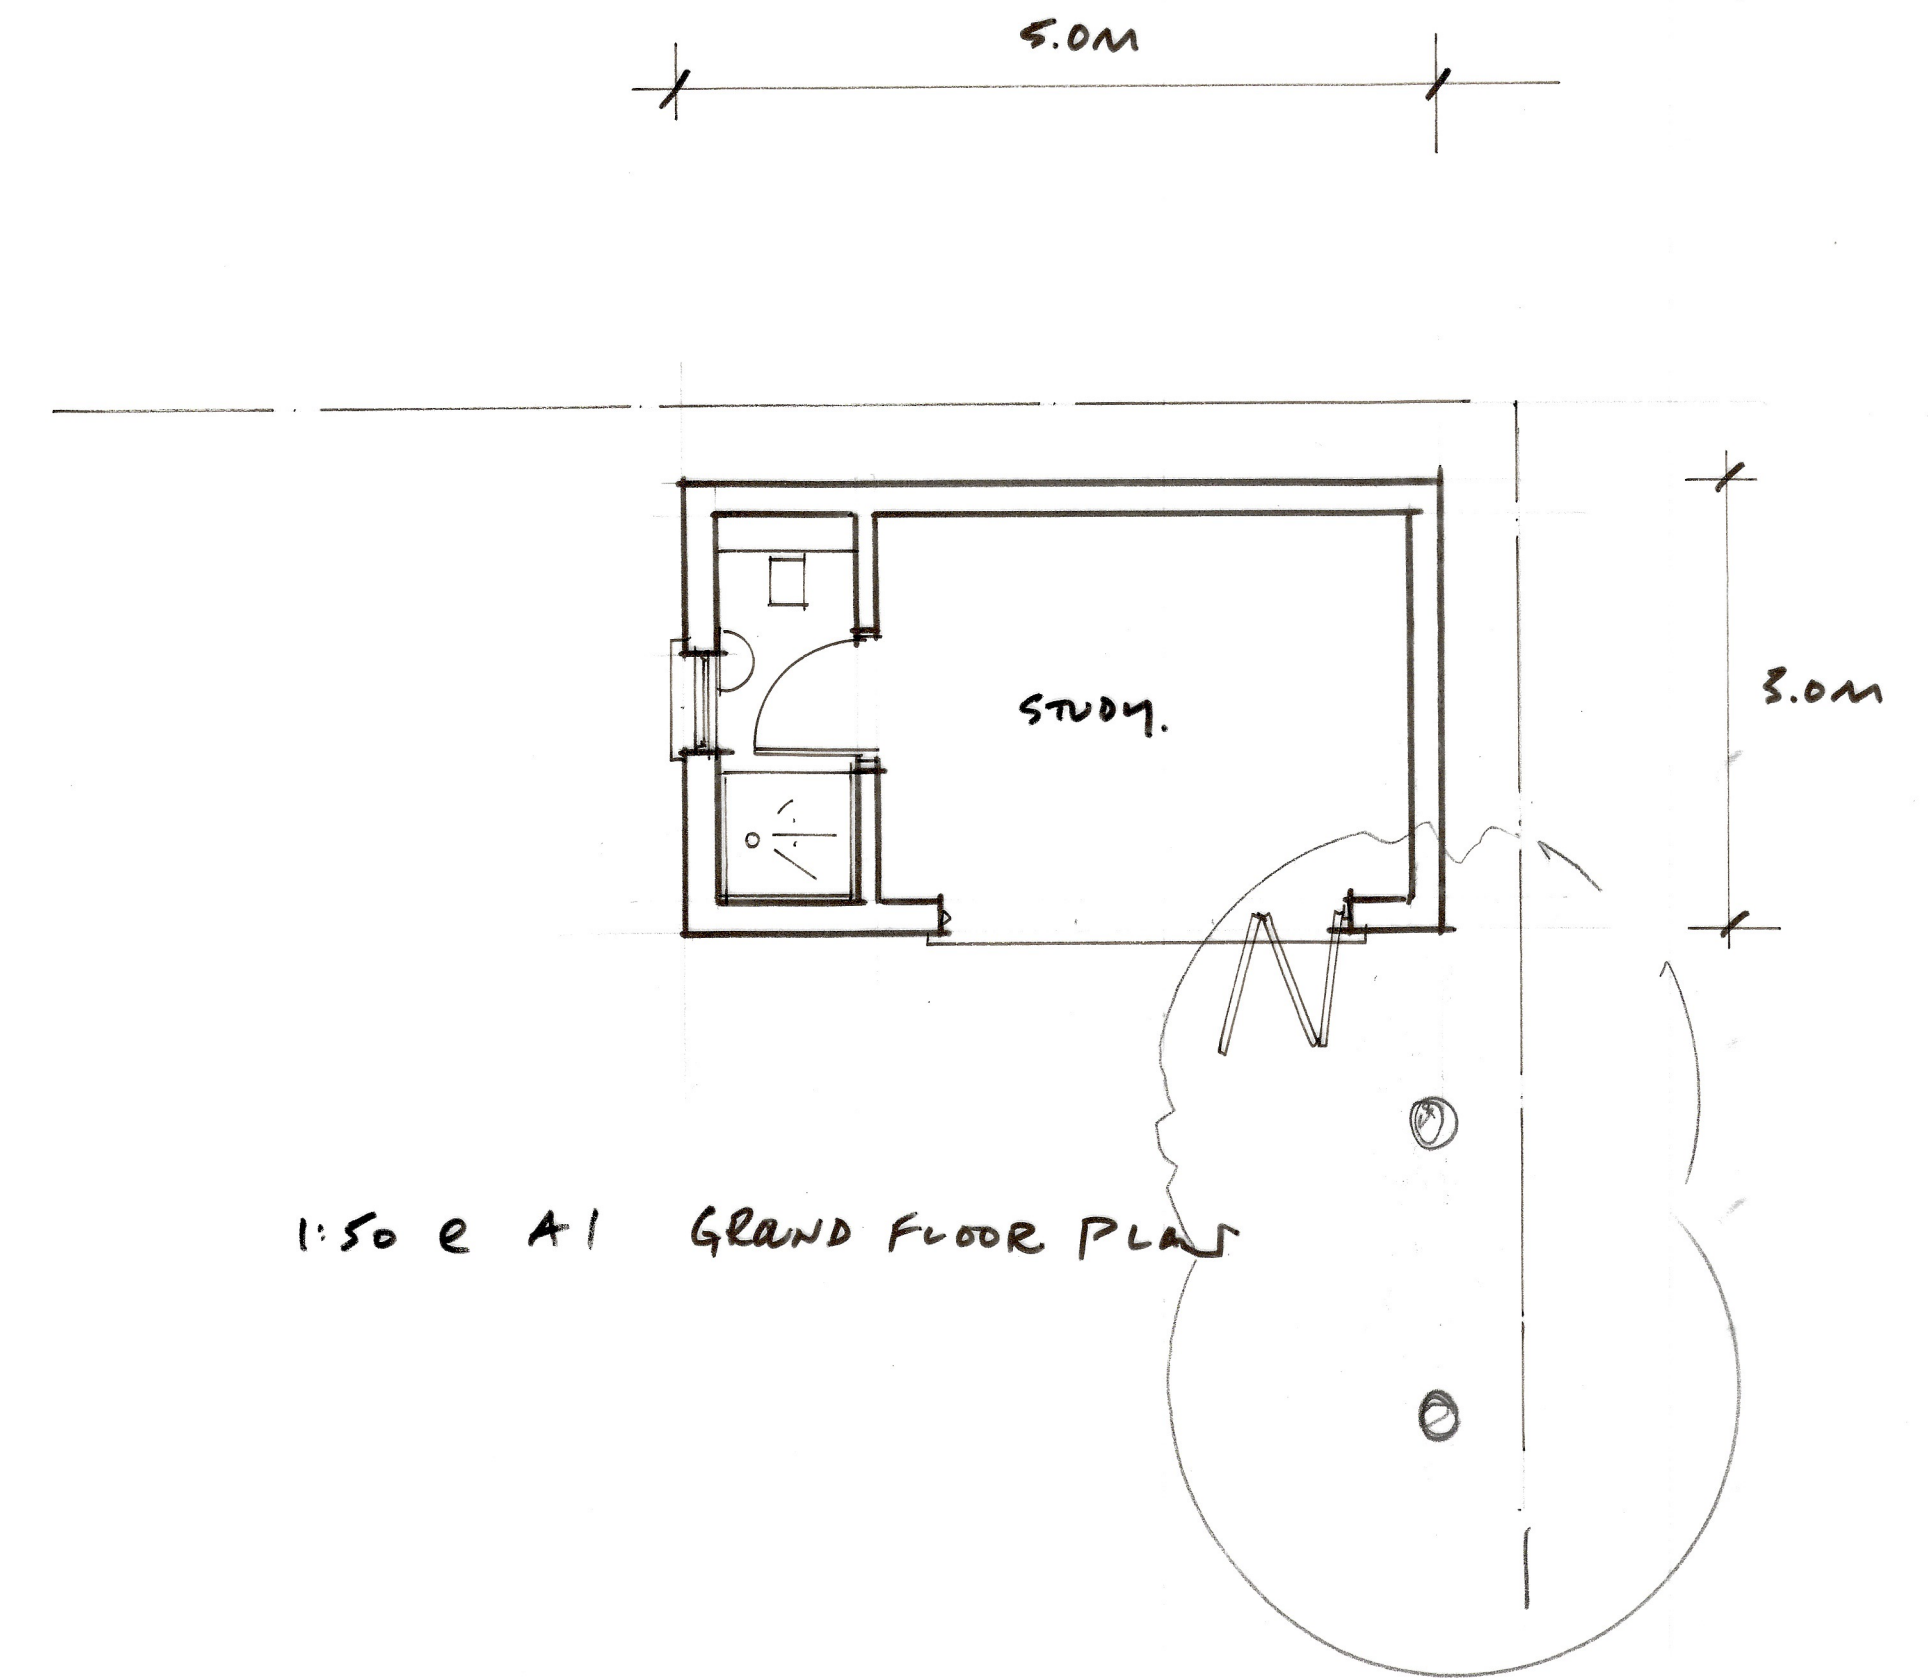


1:50 @ A1 GRAND FLOOR PLAN

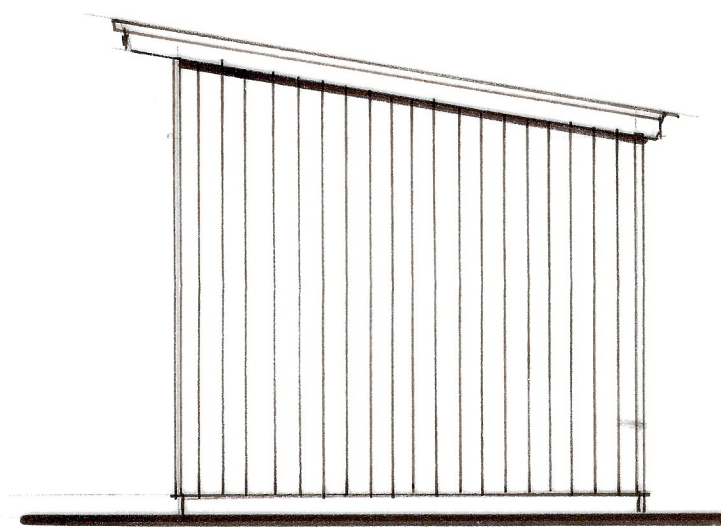


SIDE

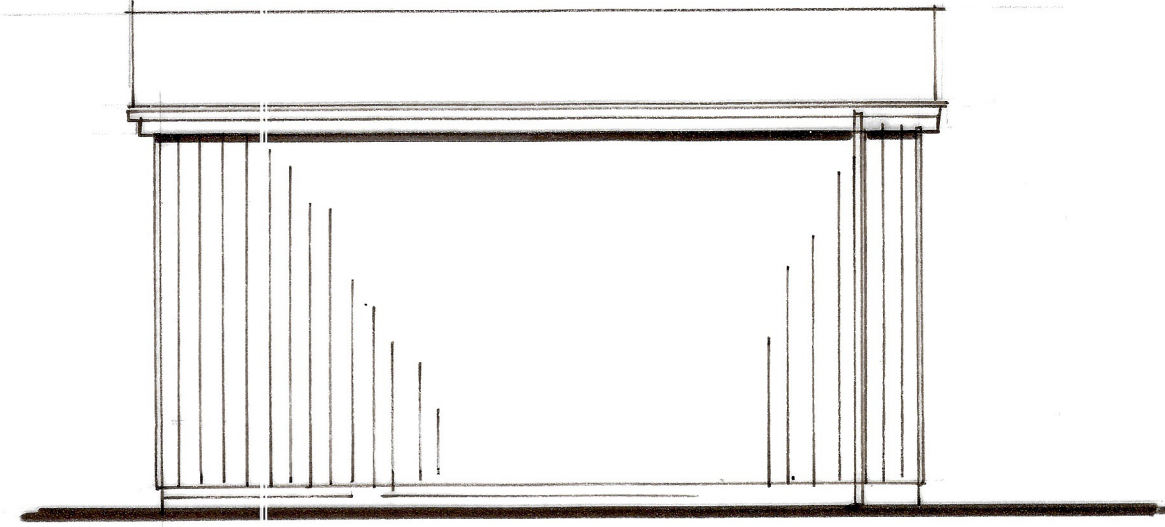


REAR ELEVATION

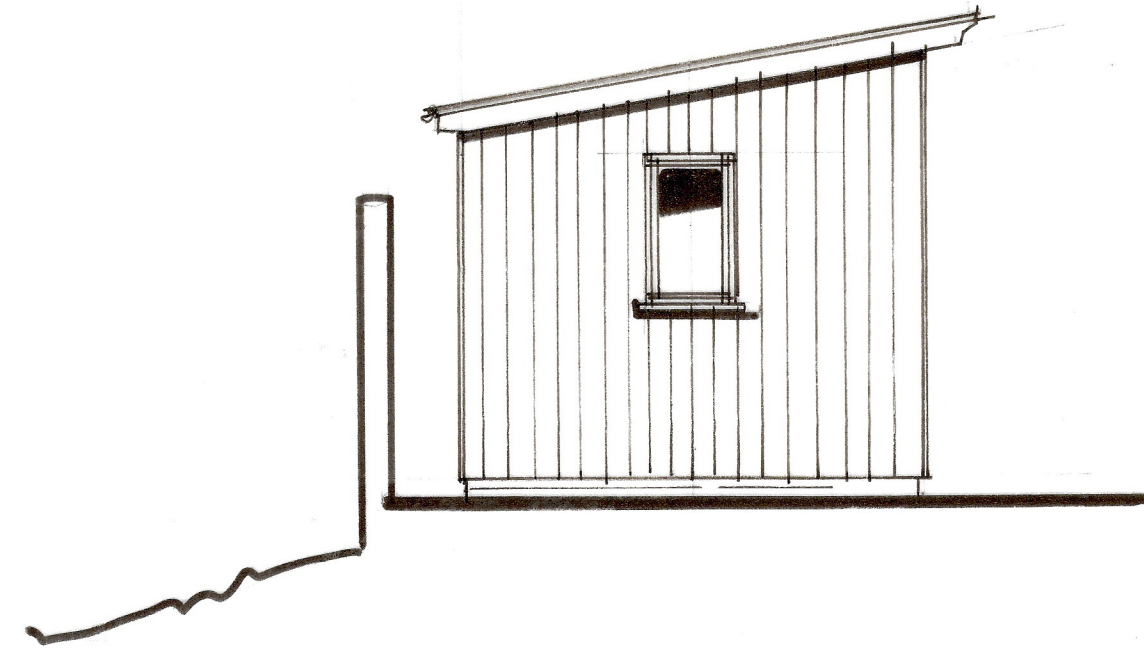


SIDE ELEVATION

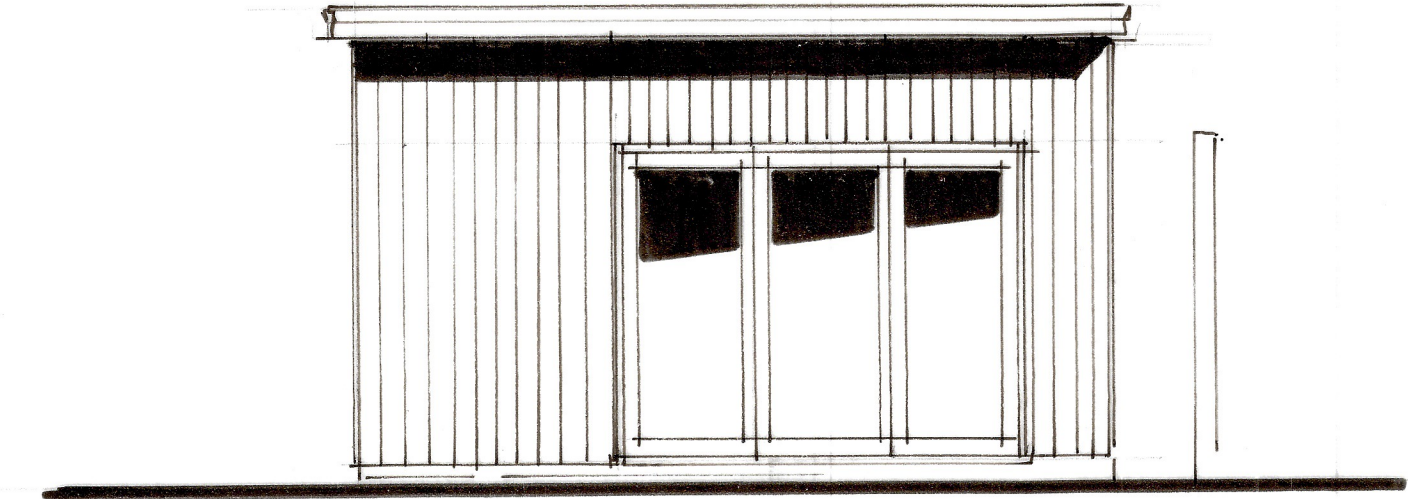

1:50 @ A1. FRONT ELEVATION

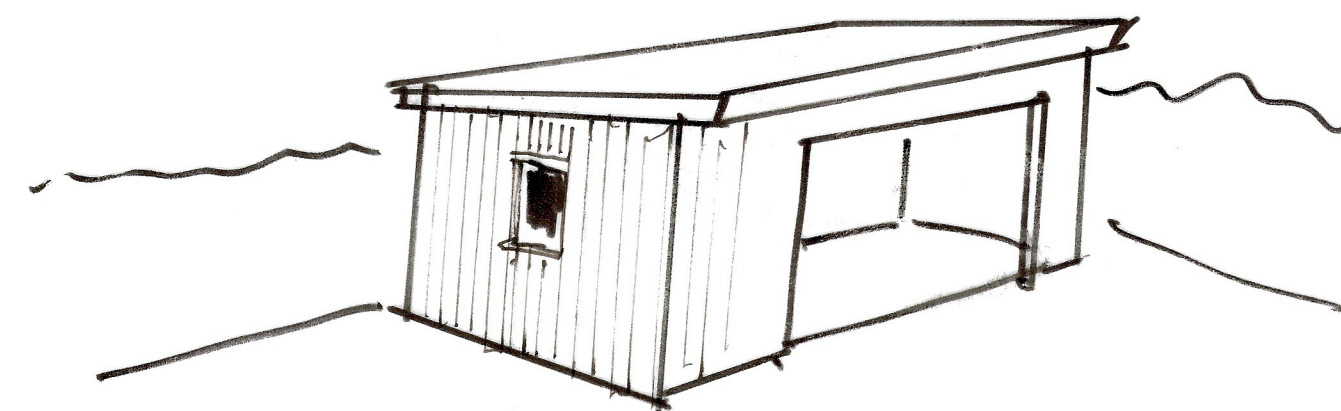

SKETCH AXON (NOT)

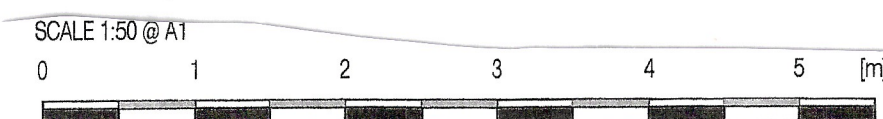

fod architects

Lincoln House
 21 Dunstable Street
 Ampthill, BEDS.
 T: 01525 406117
 E: fodltd@hotmail.com

Proposed Detached Garden Structure
 19 Northumberland Close, Warfield, Bracknell
 For: Mr and Mrs Norman
 Plans and Elevations as Proposed
 Date: January 2024
 Scale: 1:50 @ A1
 Dwg. No.: NORMAN AGB / 10P/ SK (A) 24 A